

19010--17/02/2020 5:35:53 PM--Author

**CHT ARCHITECTS**  
 CHT Architects Pty Ltd  
 44 Oxford Street  
 Collingwood VIC 3066  
 Telephone 03 9417 1944  
 Facsimile 03 9415 1847  
 info@chtarchitects.com.au  
 chtarchitects.com.au  
 CHT Architects Pty Ltd  
 ABN 29 108 008 519

Copyright © CHT Architects Pty Ltd.  
 The drawings, designs, and specifications and copyright therein are the property of CHT Architects Pty Ltd, and must not be used, copied, or reproduced wholly or in part without the express written permission of CHT Architects Pty Ltd.  
 Do not scale drawings. Use given dimensions only.  
 Any discrepancy in drawings or specifications shall be referred to CHT Architects Pty Ltd.


Project **SALMON STREET**  
 101 SALMON STREET, FISHERMANS BEND  
 Client **W. W. SIDWELL PTY LTD**

Amendments No.	Date	Notes
A	10/05/2019	TOWN PLANNING REVISION - A
B	04/12/19	DELWP ISSUE
C	30/01/2020	TOWN PLANNING REVISION - B

Title **GROUND FLOOR**  
 Sheet **PRELIMINARY NOT FOR CONSTRUCTION**


Sheet No. **TP1.00**  
 Scale **1 : 200@A2**  
 Date **30/01/2020**

Revision **C**

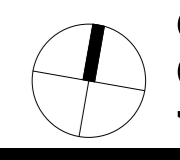

**19010**

**TOWN PLANNING**

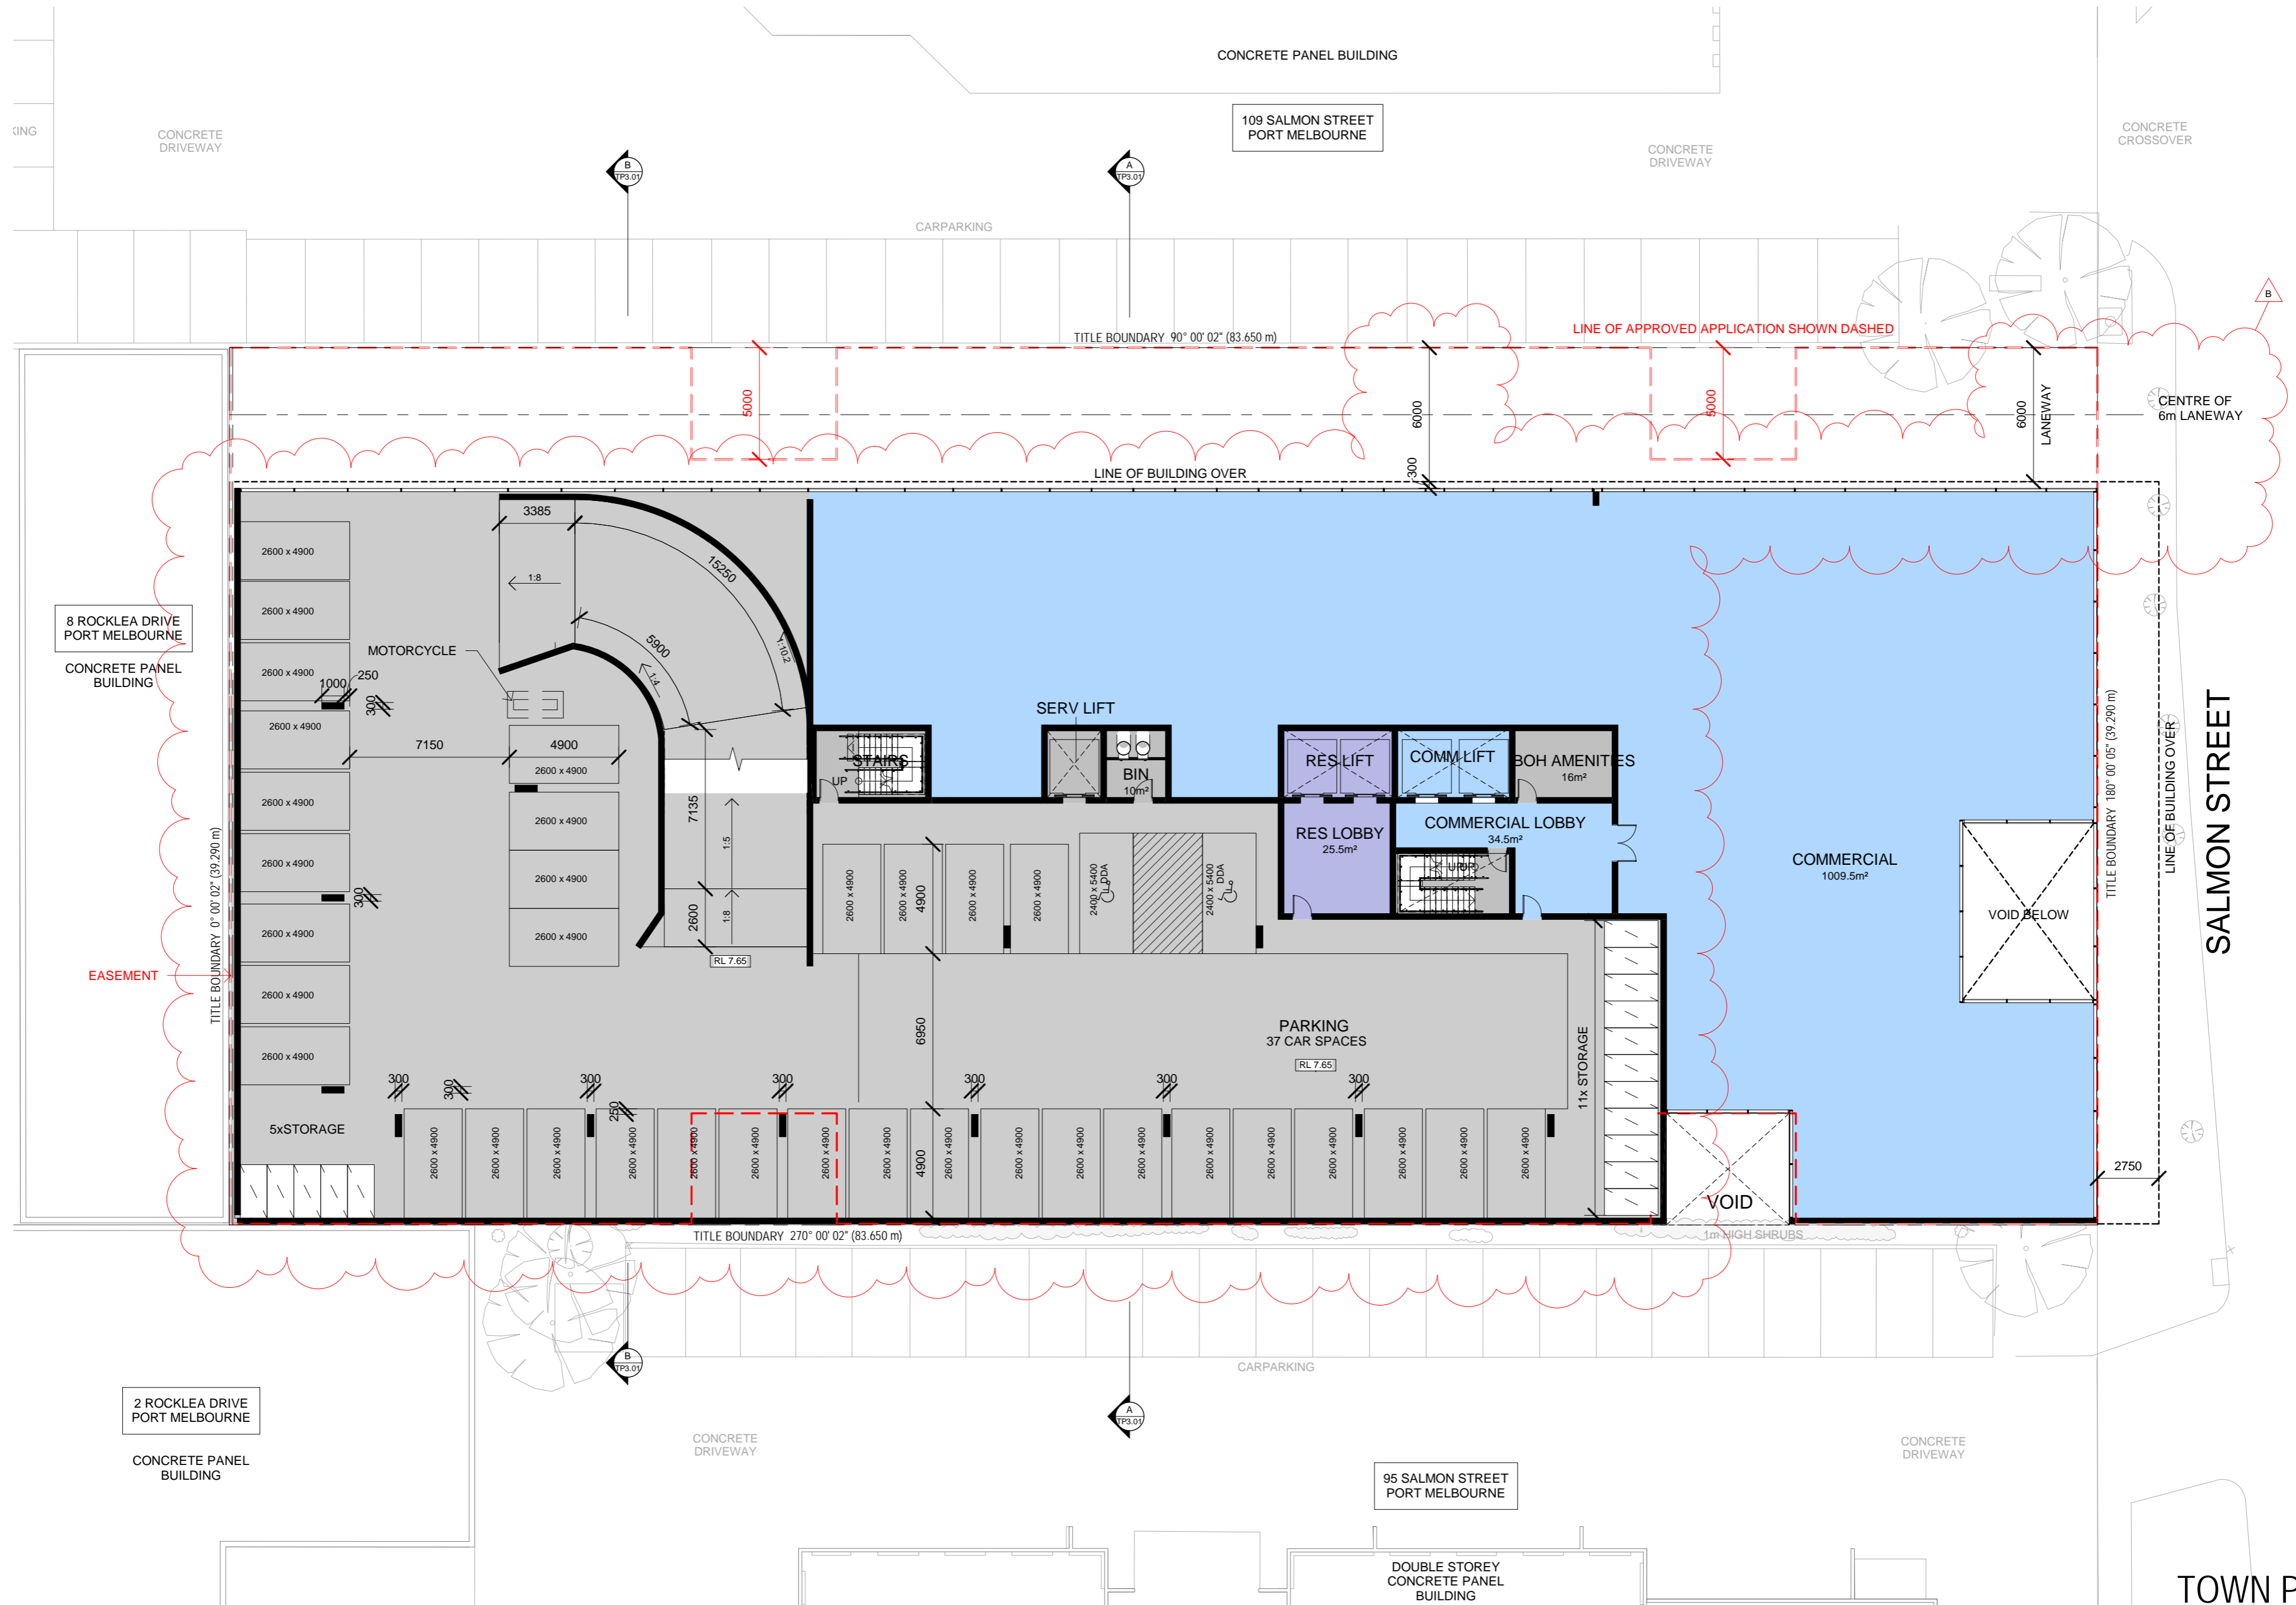

19010--17/02/2020 5:36:06 PM--Author

**CHT ARCHITECTS**  
 CHT Architects Pty Ltd  
 44 Oxford Street  
 Collingwood VIC 3066  
 Telephone 03 9417 1944  
 Facsimile 03 9415 1847  
 info@chtarchitects.com.au  
 chtarchitects.com.au

Copyright © CHT Architects Pty Ltd.  
 The drawings, designs, and specifications and copyright therein are the property of CHT Architects Pty Ltd, and must not be used, copied, or reproduced wholly or in part without the express written permission of CHT Architects Pty Ltd.  
 Do not scale drawings. Use given dimensions only.  
 Any discrepancy in drawings or specifications shall be referred to CHT Architects Pty Ltd.

Project **SALMON STREET**  
 101 SALMON STREET, FISHERMANS BEND  
 Client **W. W. SIDWELL PTY LTD**


Amendments No.	Date	Notes
A	10/05/2019	TOWN PLANNING REVISION - A
B	04/12/19	DELWP ISSUE
C	30/01/2020	TOWN PLANNING REVISION - B

Title **LEVEL 01**  
 Sheet **PRELIMINARY**  
 NOT FOR CONSTRUCTION

Sheet No. **TP1.01**  
 Scale **1 : 200@A2**  
 Date **30/01/2020**

Revision **C**  
  
**19010**

TOWN PLANNING

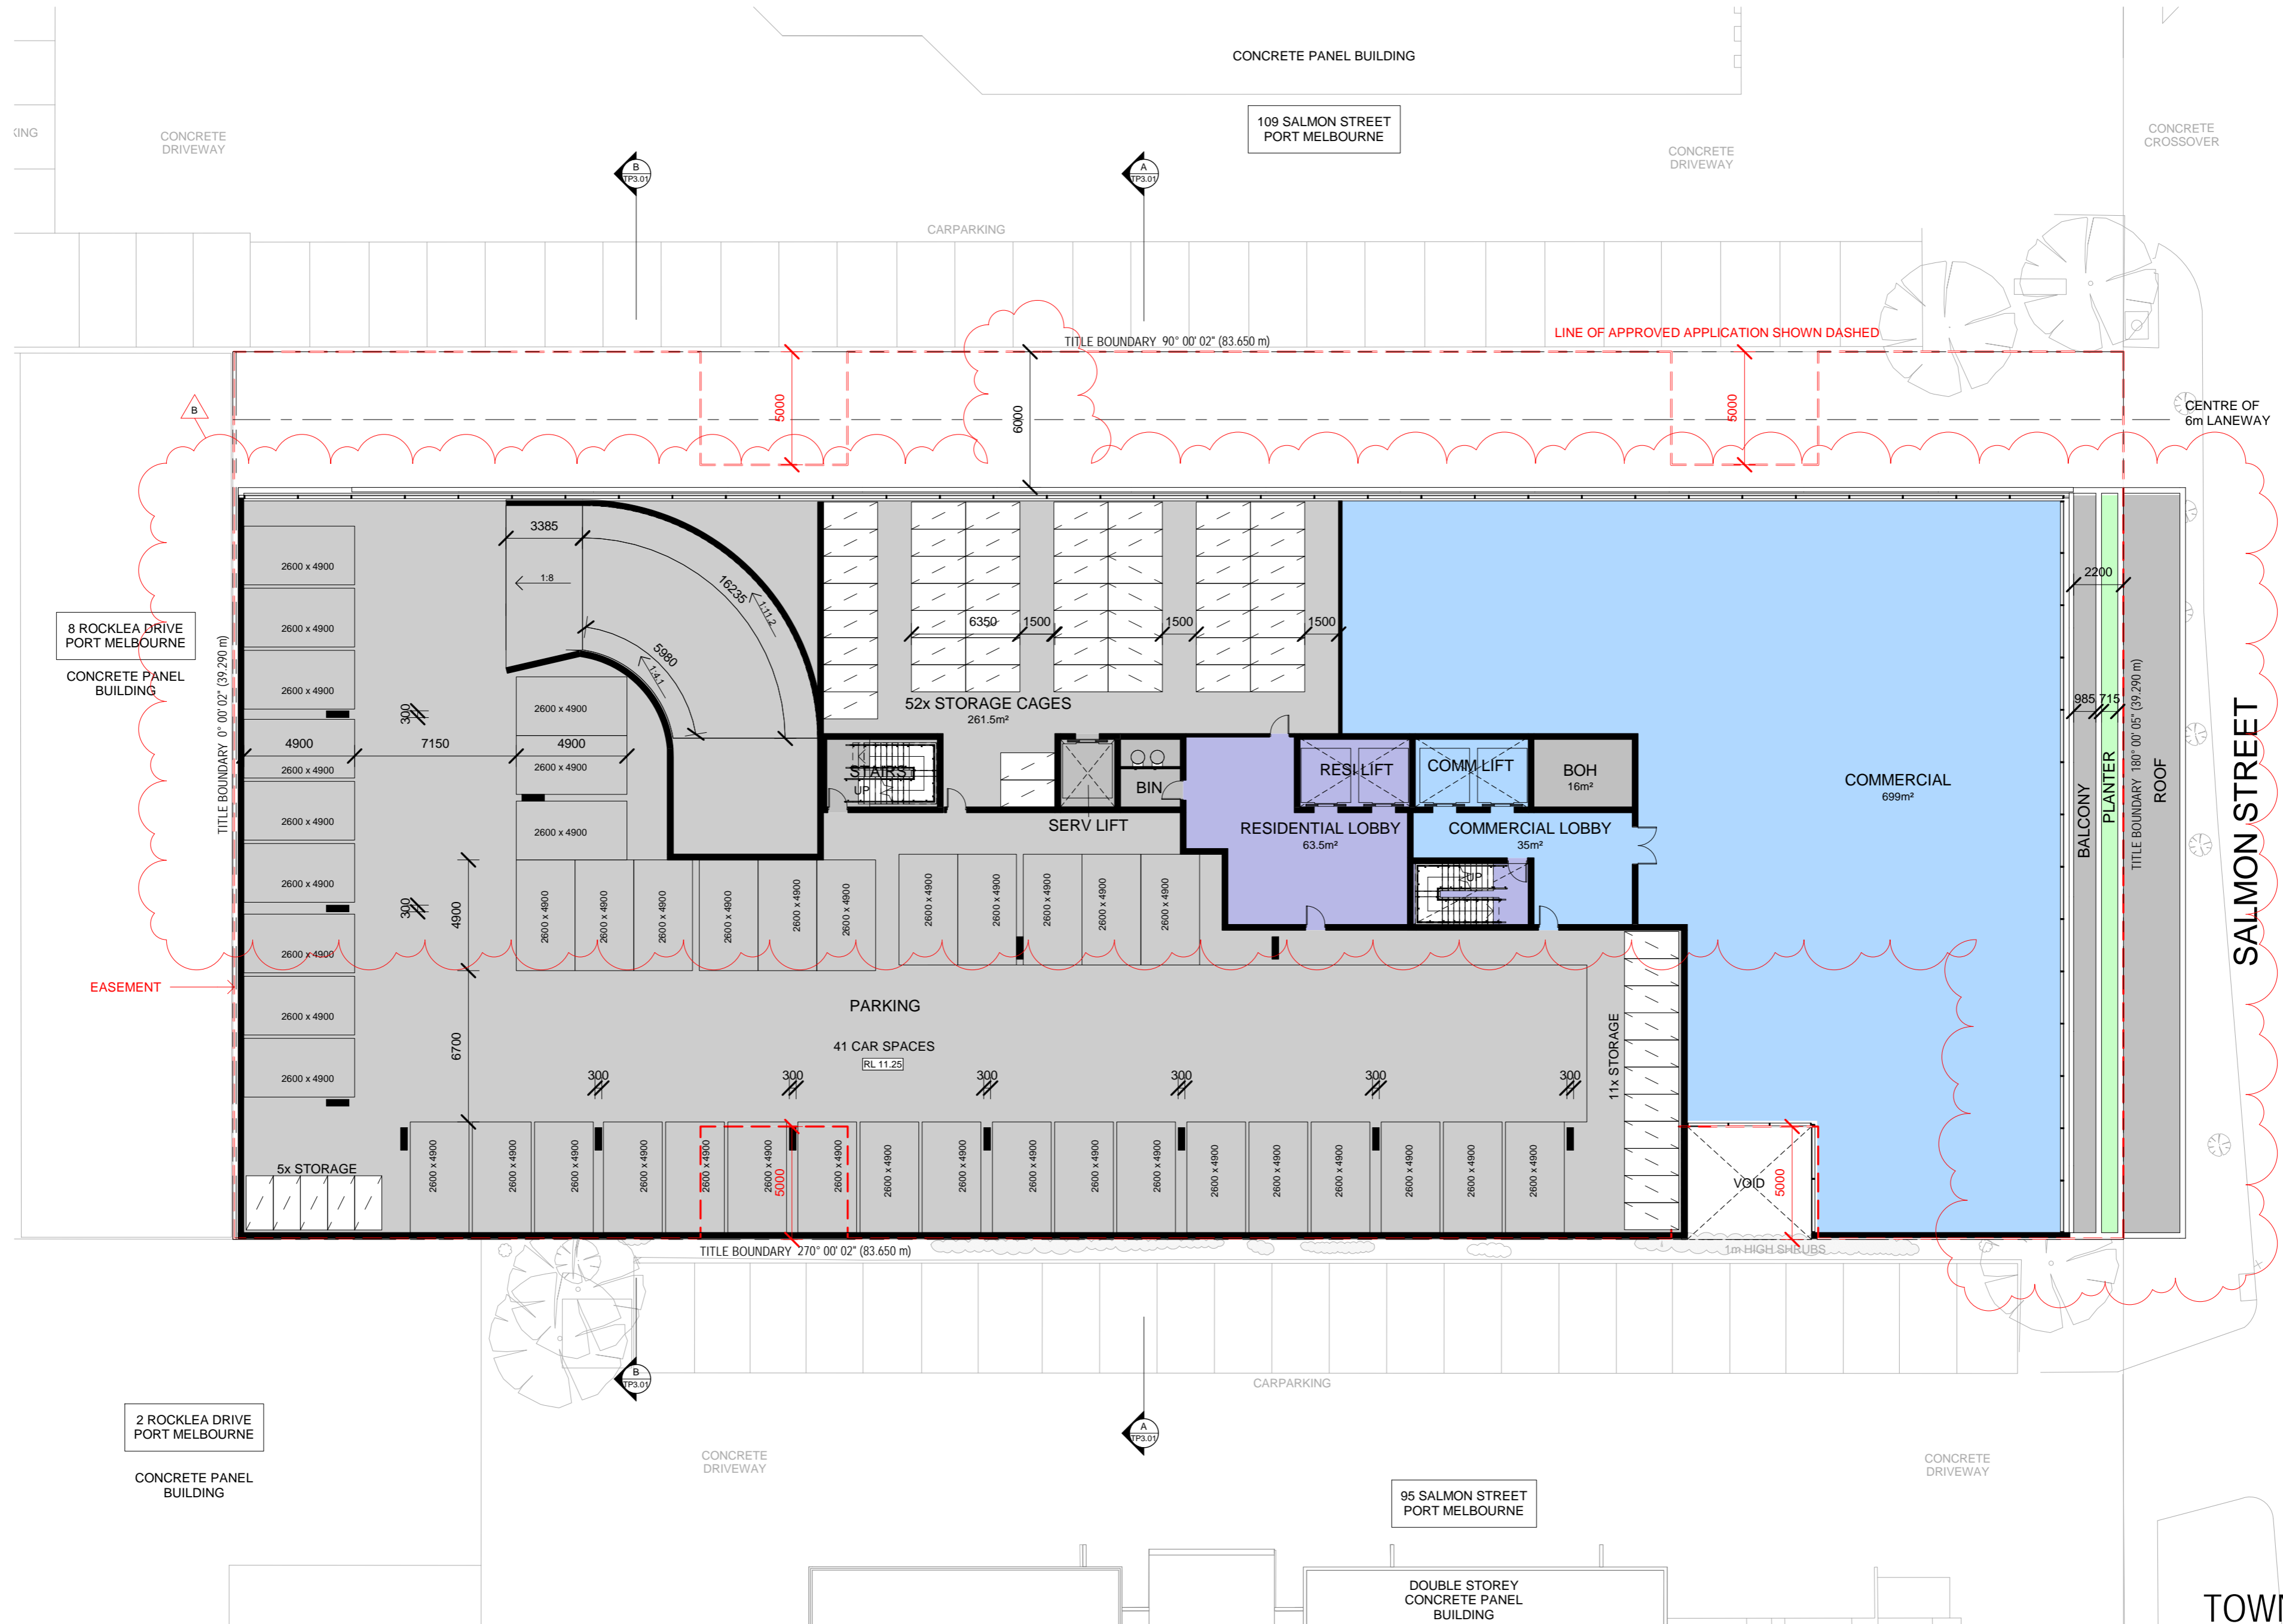

SALMON STREET

TOWN PLANNING



**CHT Architects Pty Ltd**  
 44 Oxford Street  
 Collingwood VIC 3066  
 Telephone 03 9417 1944  
 Facsimile 03 9415 1847  
 info@chtArchitects.com.au  
 chtArchitects.com.au

Copyright © CHT Architects Pty Ltd.  
 The drawings, designs, and specifications and copyright therein are the property of CHT Architects Pty Ltd, and must not be used, copied, or reproduced wholly or in part without the express written permission of CHT Architects Pty Ltd.  
 Do not scale drawings. Use given dimensions only.  
 Any discrepancy in drawings or specifications shall be referred to CHT Architects Pty Ltd.

Project **SALMON STREET**  
 101 SALMON STREET, FISHERMANS BEND  
 Client **W. W. SIDWELL PTY LTD**

Amendments No.	Date	Notes
A	10/05/2019	TOWN PLANNING REVISION - A
B	04/12/19	DELWP ISSUE
C	30/01/2020	TOWN PLANNING REVISION - B

Title **LEVEL 02**  
 Sheet **PRELIMINARY**  
 NOT FOR CONSTRUCTION


Sheet No. **TP1.02**  
 Scale **1 : 200 @A2**  
 Date **30/01/2020**

Revision **C**

**19010**

19010--17/02/2020 5:36:11 PM --Author



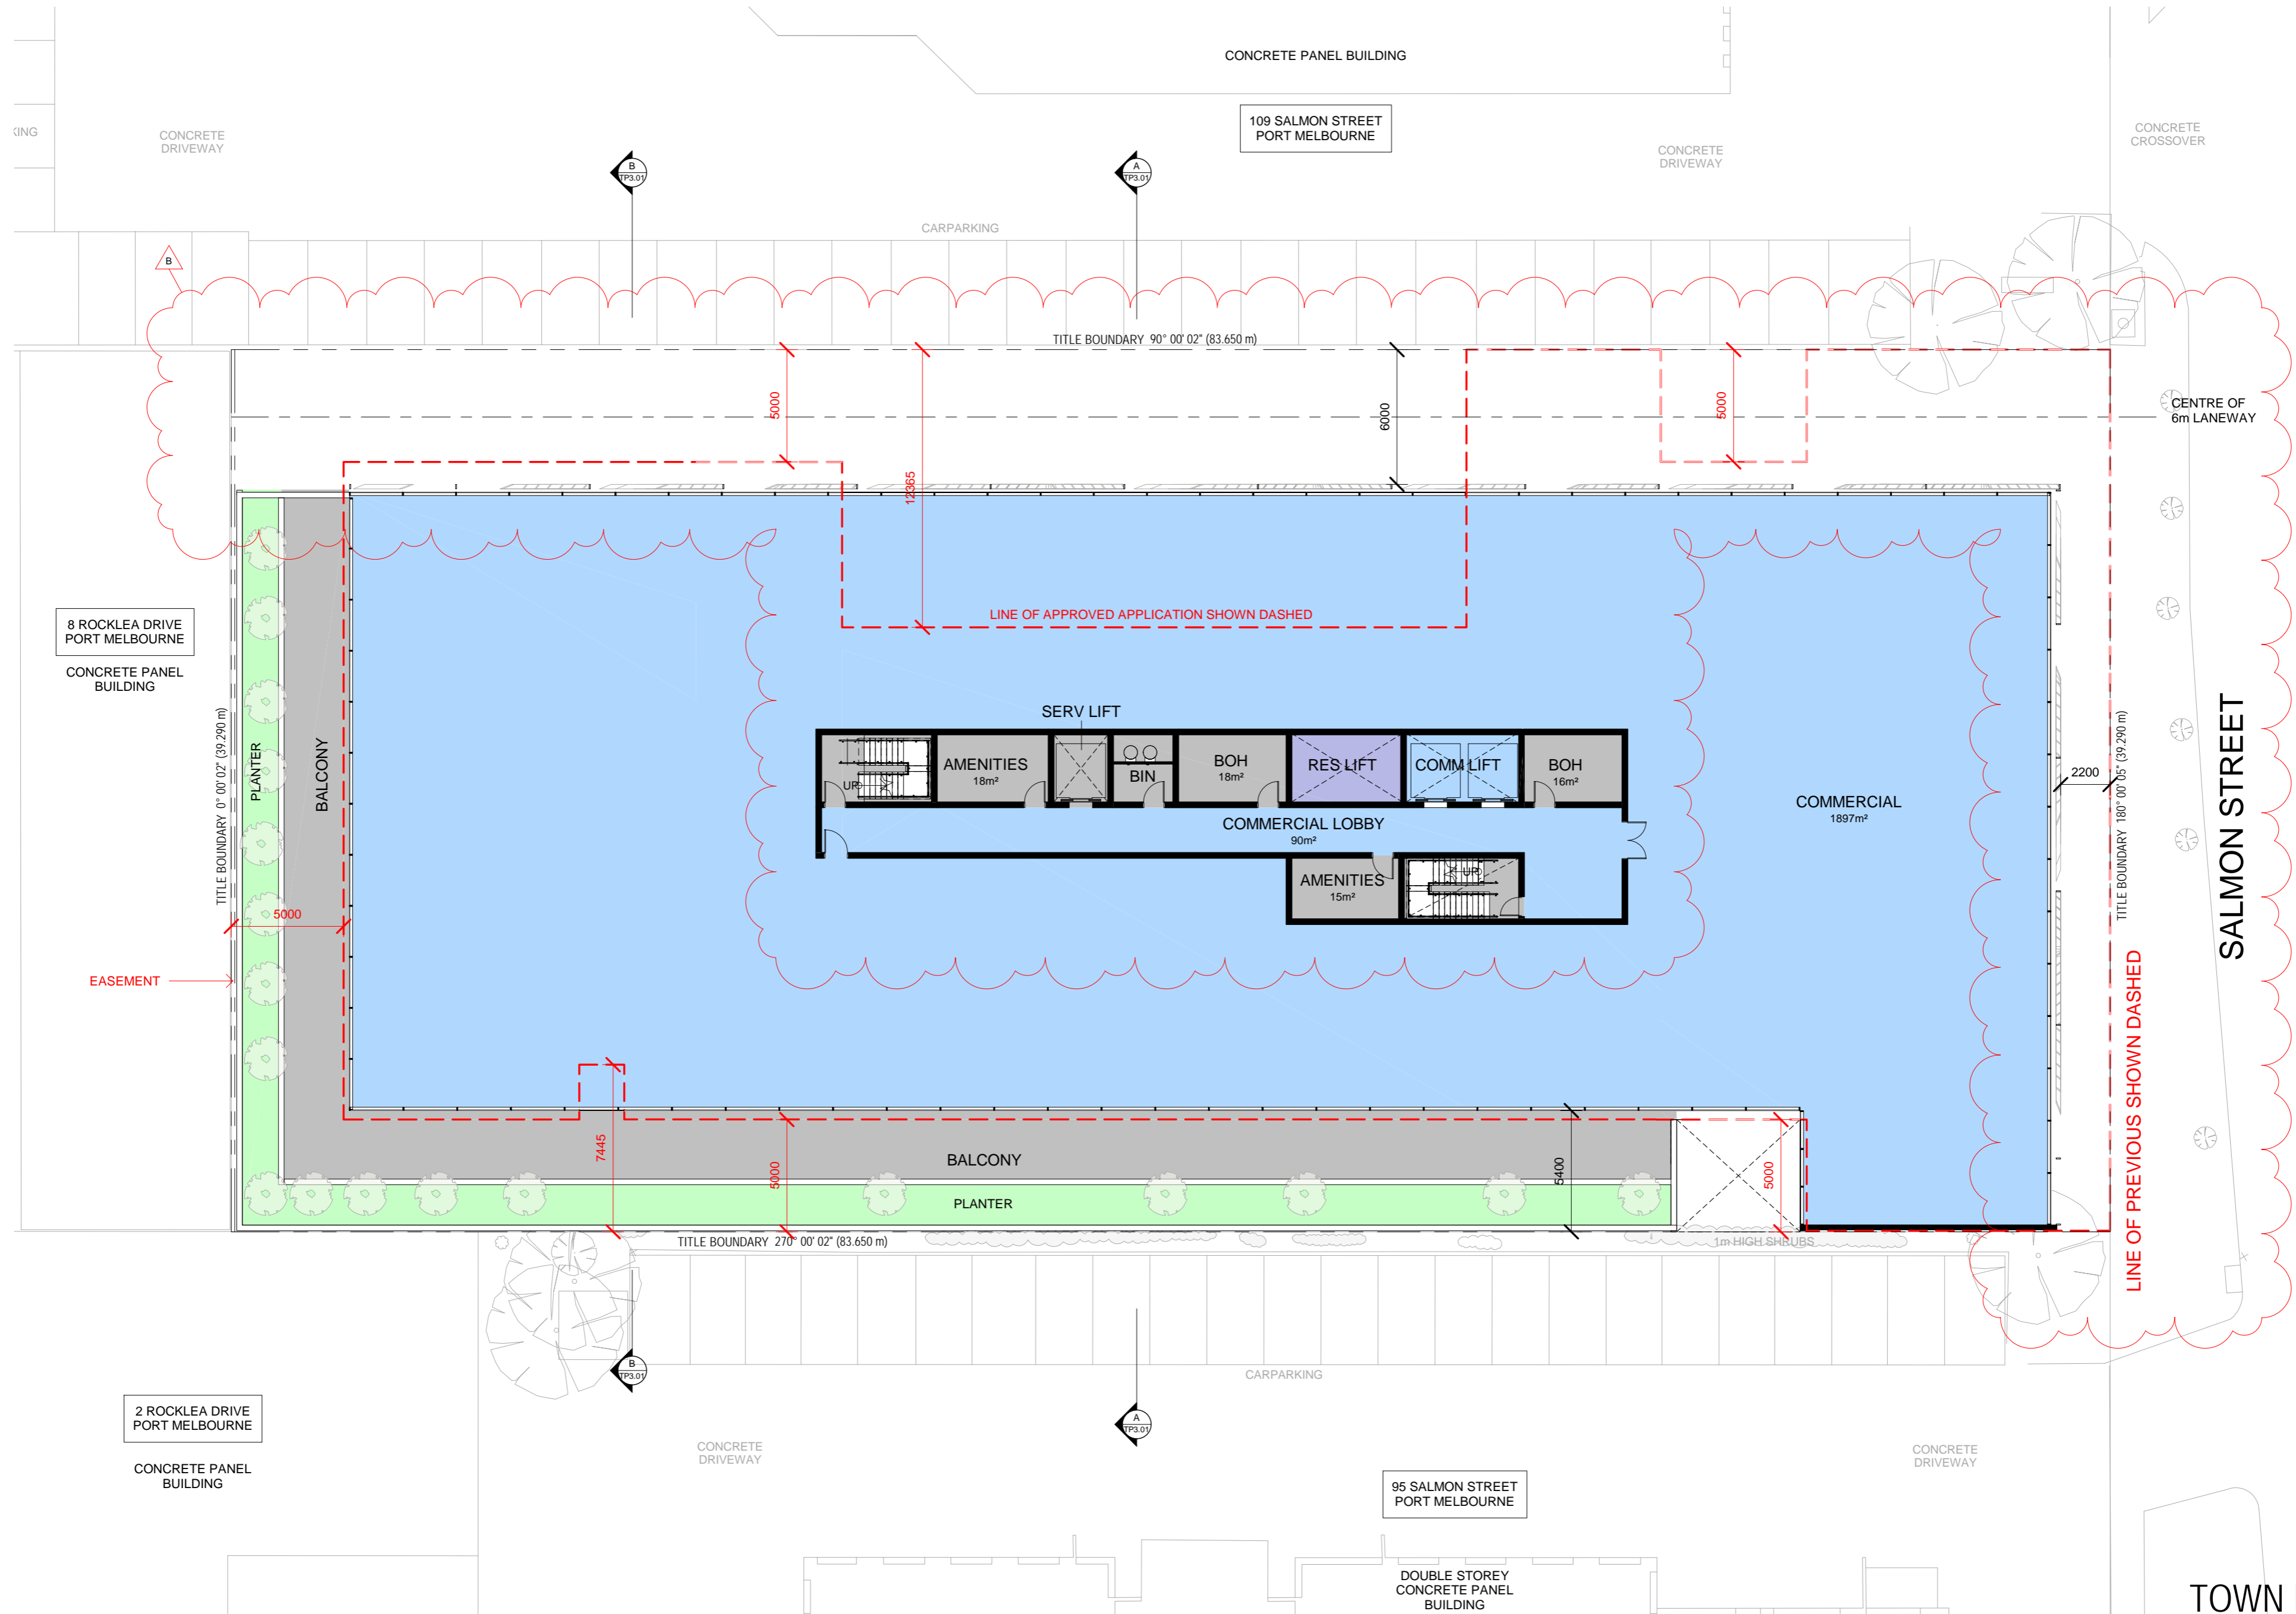

19010--17/02/2020 5:36:15 PM--Author

**CHT ARCHITECTS**  
 CHT Architects Pty Ltd  
 44 Oxford Street  
 Collingwood VIC 3066  
 Telephone 03 9417 1944  
 Facsimile 03 9415 1847  
 info@chtarchitects.com.au  
 chtarchitects.com.au  
 ABN 29 108 008 519

Copyright © CHT Architects Pty Ltd.  
 The drawings, designs, and specifications and copyright therein are the property of CHT Architects Pty Ltd, and must not be used, copied, or reproduced wholly or in part without the express written permission of CHT Architects Pty Ltd.  
 Do not scale drawings. Use given dimensions only.  
 Any discrepancy in drawings or specifications shall be referred to CHT Architects Pty Ltd.

Project **SALMON STREET**  
 101 SALMON STREET, FISHERMANS BEND  
 Client **W. W. SIDWELL PTY LTD**


Amendments No.	Date	Notes
A	10/05/2019	TOWN PLANNING REVISION - A
B	04/12/19	DELWP ISSUE
C	30/01/2020	TOWN PLANNING REVISION - B

Title **LEVEL 03**  
 Sheet **PRELIMINARY**  
 NOT FOR CONSTRUCTION

Sheet No. **TP1.03**  
 Scale **1 : 200 @A2**  
 Date **30/01/2020**

Revision **C**  
  
**19010**

TOWN PLANNING

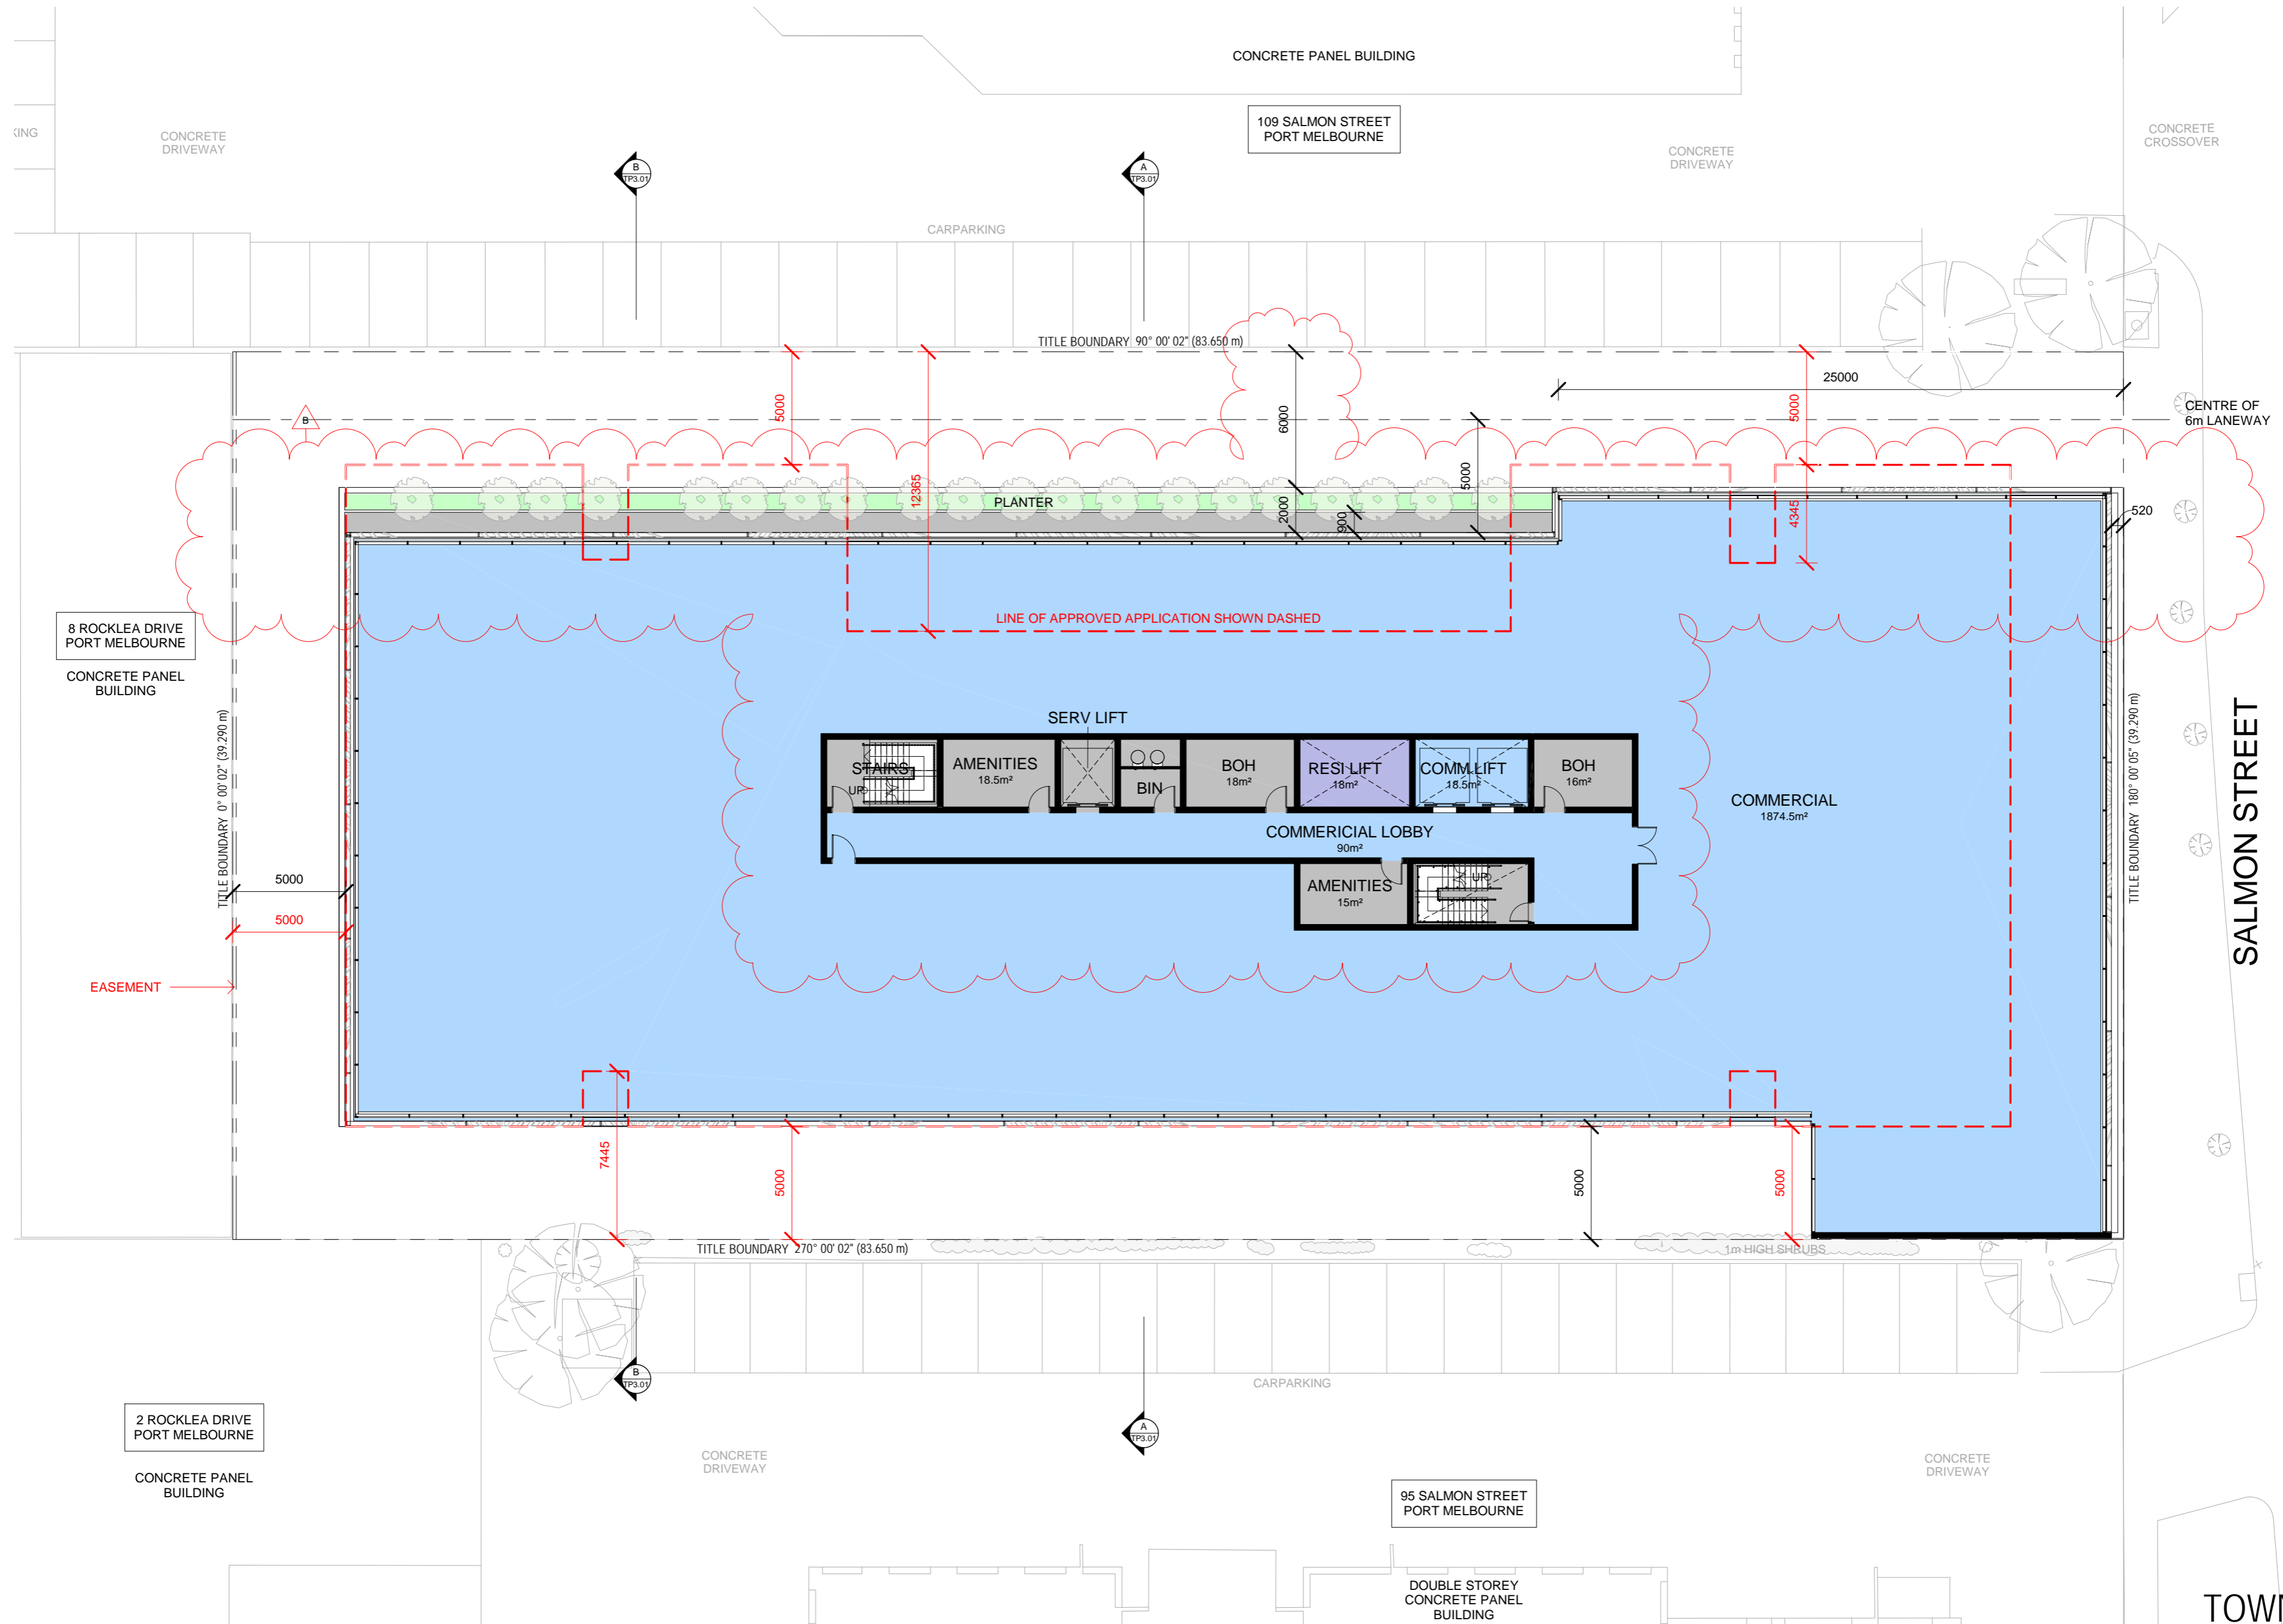

SALMON STREET

TOWN PLANNING

19010 --17/02/2020 5:36:20 PM--Author

**CHT ARCHITECTS**  
 CHT Architects Pty Ltd  
 44 Oxford Street  
 Collingwood VIC 3066  
 Telephone 03 9417 1944  
 Facsimile 03 9415 1847  
 info@chtArchitects.com.au  
 chtArchitects.com.au  
 CHT Architects Pty Ltd  
 ABN 29 108 008 519

Copyright © CHT Architects Pty Ltd.  
 The drawings, designs, and specifications and copyright therein are the property of CHT Architects Pty Ltd, and must not be used, copied, or reproduced wholly or in part without the express written permission of CHT Architects Pty Ltd.  
 Do not scale drawings. Use given dimensions only.  
 Any discrepancy in drawings or specifications shall be referred to CHT Architects Pty Ltd.


Project **SALMON STREET**  
 101 SALMON STREET, FISHERMANS BEND  
 Client **W. W. SIDWELL PTY LTD**

Amendments No.	Date	Notes
A	10/05/2019	TOWN PLANNING REVISION - A
B	04/12/19	DELWP ISSUE
C	30/01/2020	TOWN PLANNING REVISION - B

Title **LEVEL 04**  
 Sheet **PRELIMINARY**  
 NOT FOR CONSTRUCTION

Sheet No. **TP1.04**  
 Scale **1 : 200@A2**  
 Date **30/01/2020**

Revision **C**  
  
**19010**

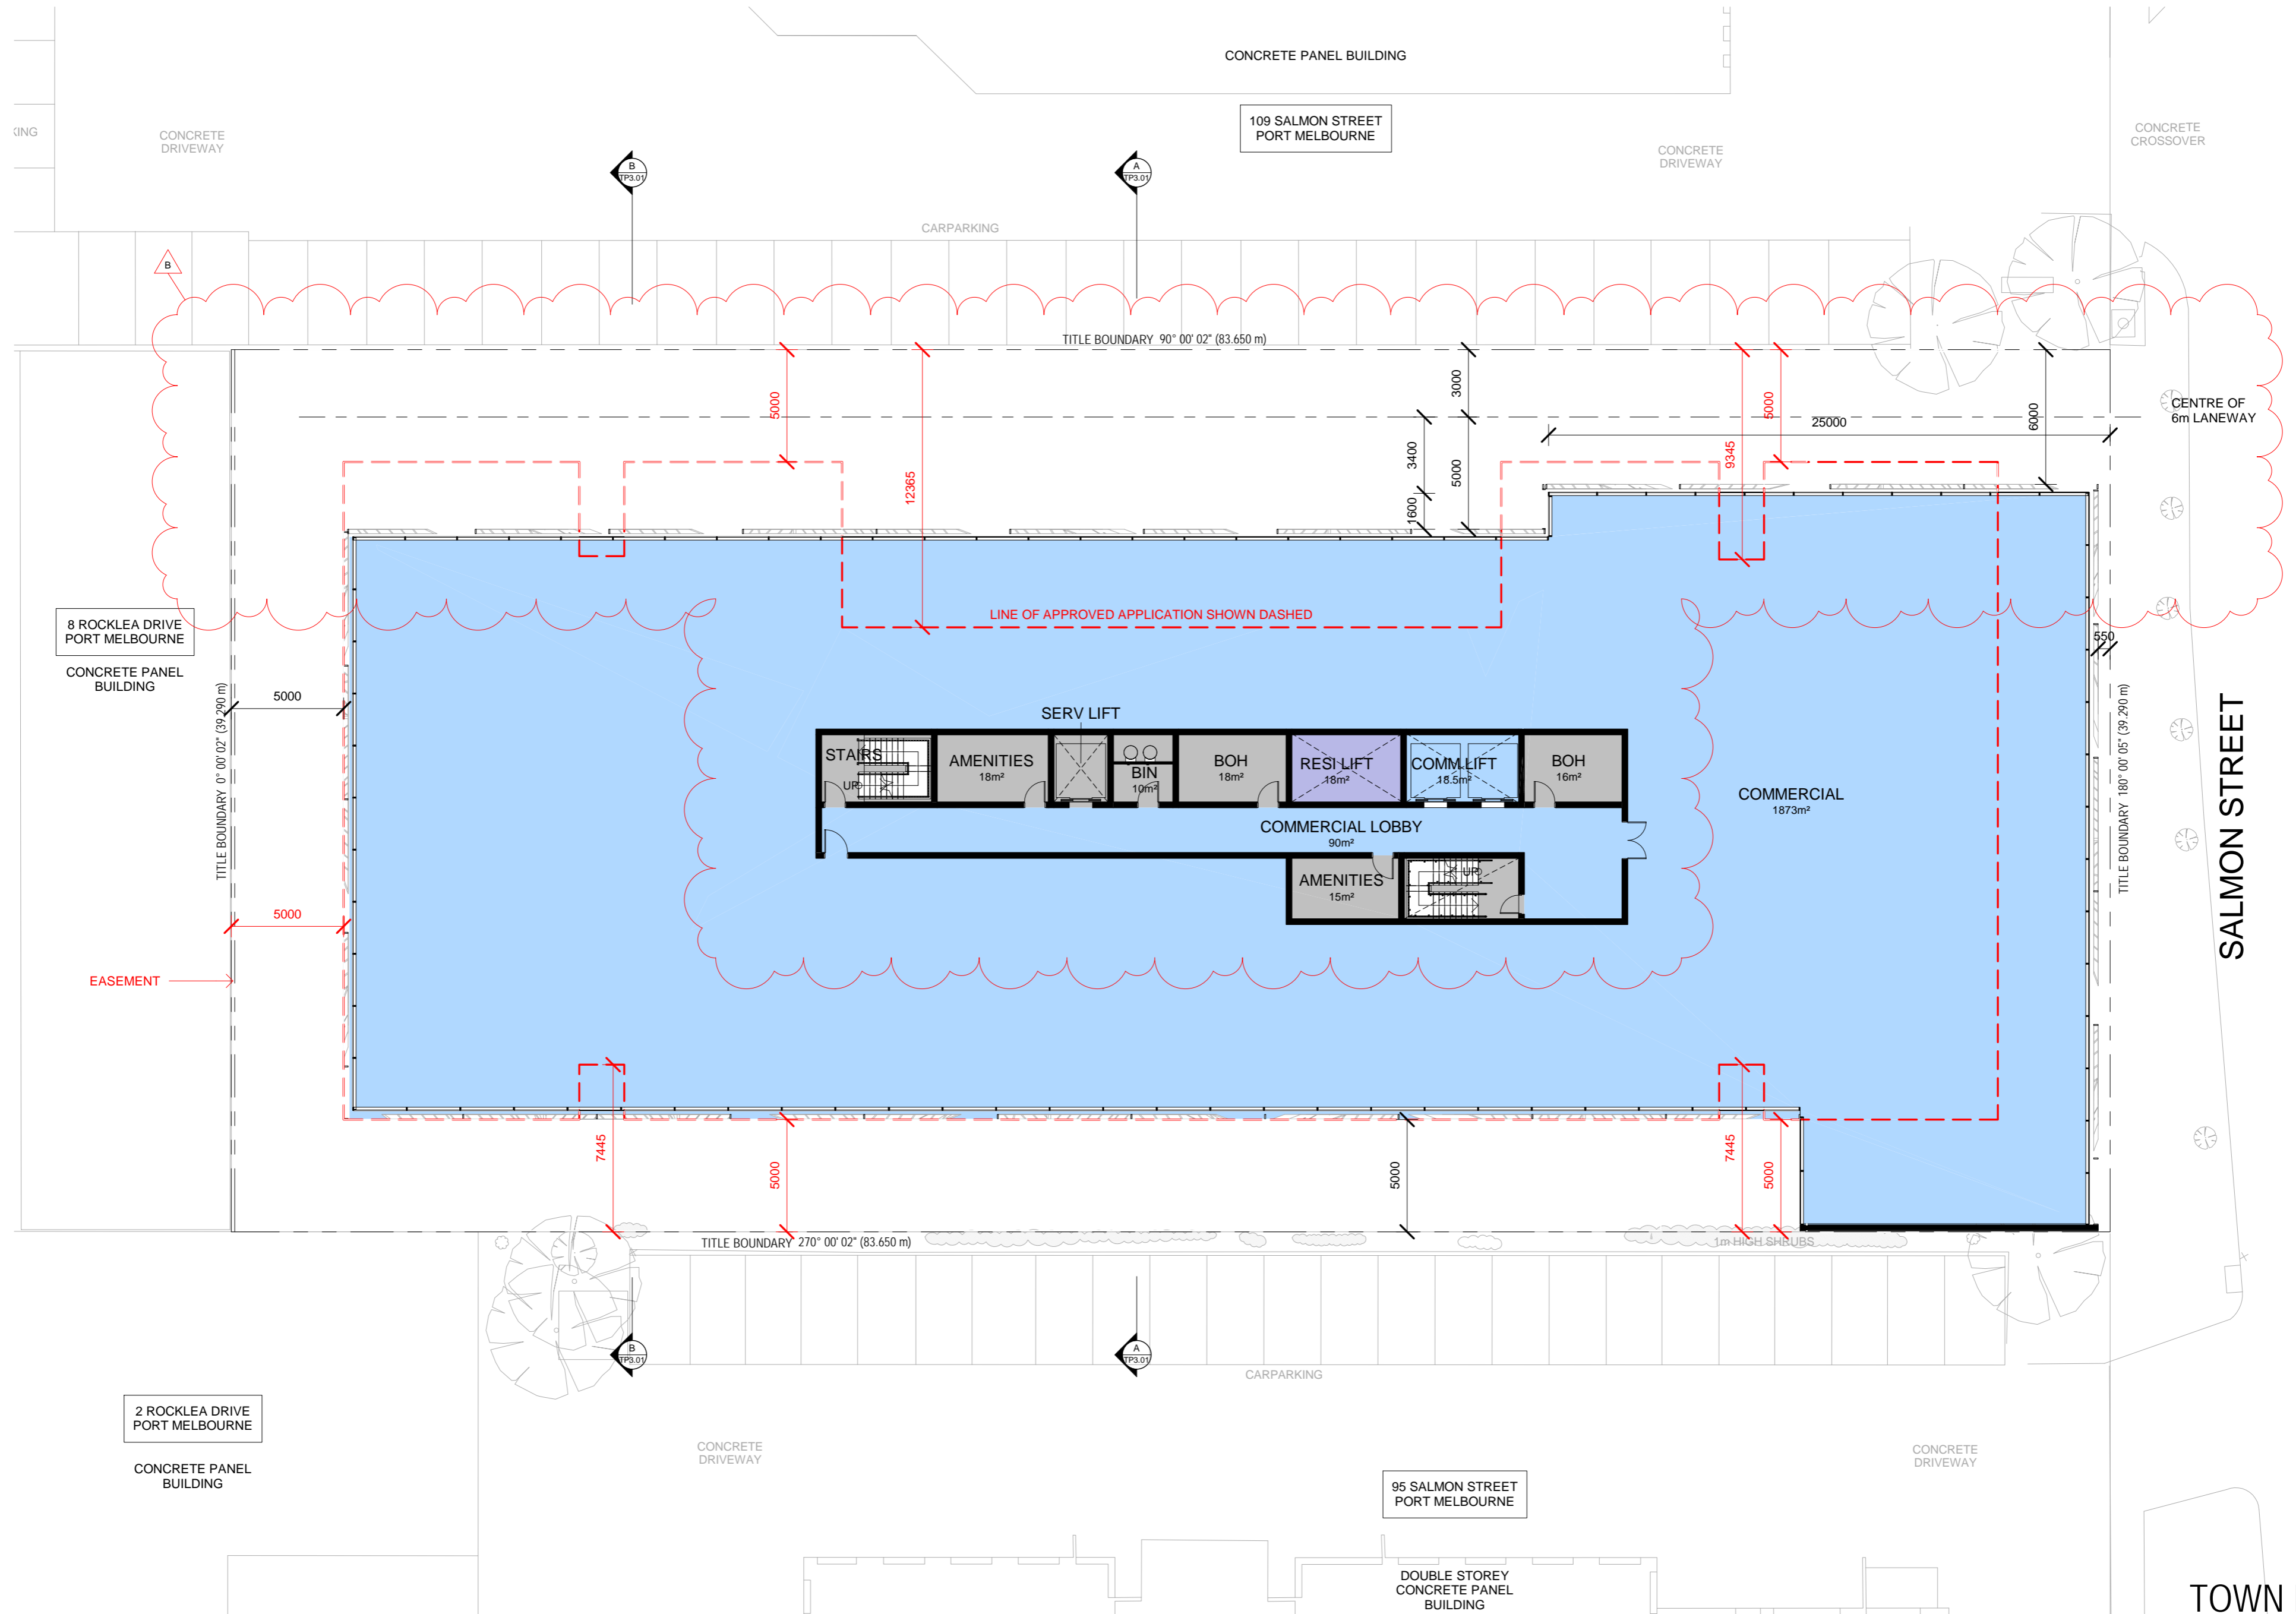

19010--17/02/2020 5:36:25 PM--Author

**CHT ARCHITECTS**  
 CHT Architects Pty Ltd  
 44 Oxford Street  
 Collingwood VIC 3066  
 Telephone 03 9417 1944  
 Facsimile 03 9415 1847  
 info@chtArchitects.com.au  
 chtArchitects.com.au  
 CHT Architects Pty Ltd  
 ABN 29 108 008 519

Copyright © CHT Architects Pty Ltd.  
 The drawings, designs, and specifications and copyright therein are the property of CHT Architects Pty Ltd, and must not be used, copied, or reproduced wholly or in part without the express written permission of CHT Architects Pty Ltd.  
 Do not scale drawings. Use given dimensions only.  
 Any discrepancy in drawings or specifications shall be referred to CHT Architects Pty Ltd.

Project **SALMON STREET**  
 101 SALMON STREET, FISHERMANS BEND  
 Client **W. W. SIDWELL PTY LTD**

Amendments No.	Date	Notes
A	10/05/2019	TOWN PLANNING REVISION - A
B	04/12/19	DELWP ISSUE
C	30/01/2020	TOWN PLANNING REVISION - B

Title **LEVEL 05**  
 Sheet **PRELIMINARY**  
 NOT FOR CONSTRUCTION

Sheet No. **TP1.05**  
 Scale **1 : 200@A2**  
 Date **30/01/2020**

Revision **C**  
  
**19010**

TOWN PLANNING





19010--17/02/2020 5:37:06 PM--Author

**CHT ARCHITECTS**  
 CHT Architects Pty Ltd  
 44 Oxford Street  
 Collingwood VIC 3066  
 Telephone 03 9417 1944  
 Facsimile 03 9415 1847  
 info@chtarchitects.com.au  
 chtarchitects.com.au  
 CHT Architects Pty Ltd  
 ABN 29 108 008 519

Copyright © CHT Architects Pty Ltd.  
 The drawings, designs, and specifications and copyright therein are the property of CHT Architects Pty Ltd, and must not be used, copied, or reproduced wholly or in part without the express written permission of CHT Architects Pty Ltd.  
 Do not scale drawings. Use given dimensions only.  
 Any discrepancy in drawings or specifications shall be referred to CHT Architects Pty Ltd.

Project **SALMON STREET**  
 101 SALMON STREET, FISHERMANS BEND  
 Client **W. W. SIDWELL PTY LTD**


Amendments No.	Date	Notes
A	10/05/2019	TOWN PLANNING REVISION - A
B	30/01/2020	TOWN PLANNING REVISION - B

Title **LEVEL 06**  
 Sheet **PRELIMINARY**  
 NOT FOR CONSTRUCTION

Sheet No. **TP1.06**  
 Scale **1 : 200@A2**  
 Date **30/01/2020**

Revision **B**  
  
**19010**

**TOWN PLANNING**

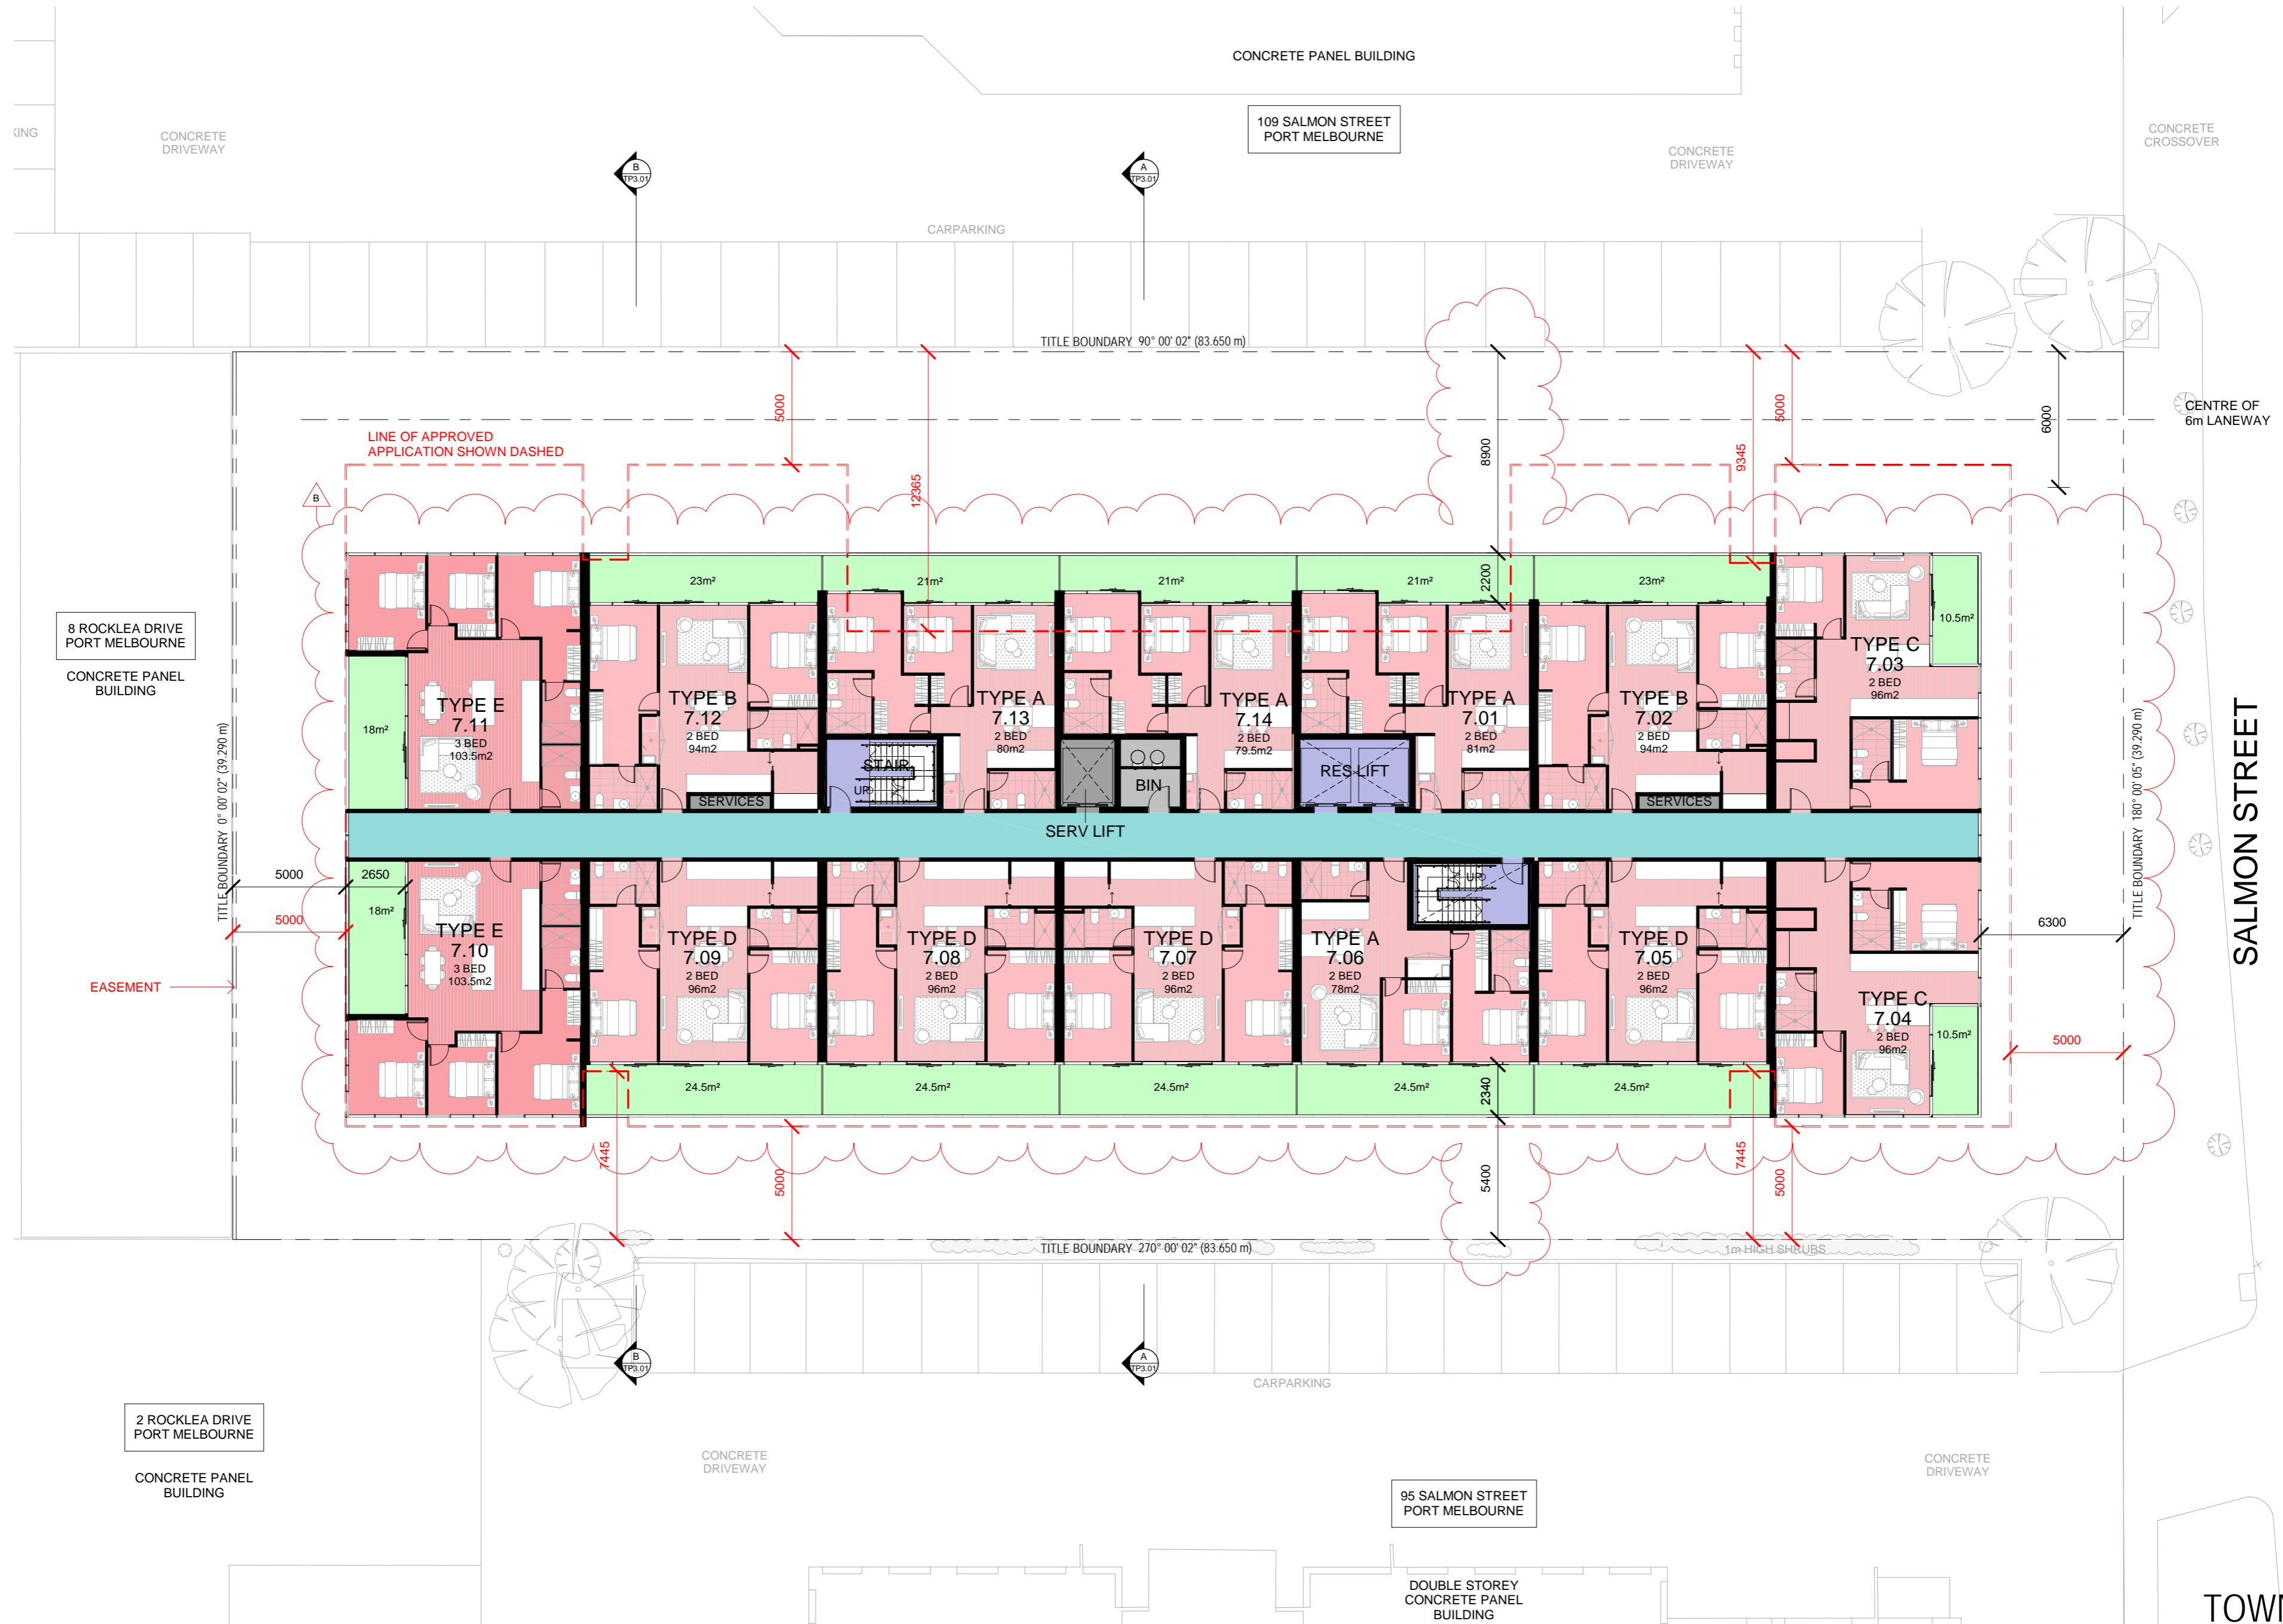

19010--17/02/2020 5:37:48 PM--Author

**CHT ARCHITECTS**  
 CHT Architects Pty Ltd  
 44 Oxford Street  
 Collingwood VIC 3066  
 Telephone 03 9417 1944  
 Facsimile 03 9415 1847  
 info@chtarchitects.com.au  
 chtarchitects.com.au  
 CHT Architects Pty Ltd  
 ABN 29 108 008 519


Copyright © CHT Architects Pty Ltd.  
 The drawings, designs, and specifications and copyright therein are the property of CHT Architects Pty Ltd, and must not be used, copied, or reproduced wholly or in part without the express written permission of CHT Architects Pty Ltd.  
 Do not scale drawings. Use given dimensions only.  
 Any discrepancy in drawings or specifications shall be referred to CHT Architects Pty Ltd.

Project **SALMON STREET**  
 101 SALMON STREET, FISHERMANS BEND  
 Client **W. W. SIDWELL PTY LTD**

Amendments		Notes
No.	Date	
A	10/05/2019	TOWN PLANNING REVISION - A
B	30/01/2020	TOWN PLANNING REVISION - B

Title **LEVEL 07**  
 Sheet **PRELIMINARY**  
 NOT FOR CONSTRUCTION

Sheet No. **TP1.07**  
 Scale **1 : 200@A2**  
 Date **30/01/2020**

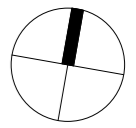Revision **B**  
  
**19010**

**TOWN PLANNING**





19010--17/02/2020 5:38:30 PM--Author

**CHT ARCHITECTS**  
 CHT Architects Pty Ltd  
 44 Oxford Street  
 Collingwood VIC 3066  
 Telephone 03 9417 1944  
 Facsimile 03 9415 1847  
 info@chtarchitects.com.au  
 chtarchitects.com.au  
 CHT Architects Pty Ltd  
 ABN 29 108 008 519

Copyright © CHT Architects Pty Ltd.  
 The drawings, designs, and specifications and copyright therein are the property of CHT Architects Pty Ltd, and must not be used, copied, or reproduced wholly or in part without the express written permission of CHT Architects Pty Ltd.  
 Do not scale drawings. Use given dimensions only.  
 Any discrepancy in drawings or specifications shall be referred to CHT Architects Pty Ltd.

Project **SALMON STREET**  
 101 SALMON STREET, FISHERMANS BEND  
 Client **W. W. SIDWELL PTY LTD**

Amendments No.	Date	Notes
A	10/05/2019	TOWN PLANNING REVISION - A
B	04/12/19	DELWP ISSUE
C	30/01/2020	TOWN PLANNING REVISION - B

Title **LEVEL 08**  
 Sheet **PRELIMINARY**  
 NOT FOR CONSTRUCTION

Sheet No. **TP1.08**  
 Scale **1 : 200@A2**  
 Date **30/01/2020**

Revision **C**  
  
**19010**

TOWN PLANNING



19010--17/02/2020 5:39:13 PM--Author

**CHT ARCHITECTS**  
 CHT Architects Pty Ltd  
 44 Oxford Street  
 Collingwood VIC 3066  
 Telephone 03 9417 1944  
 Facsimile 03 9415 1847  
 info@chtarchitects.com.au  
 chtarchitects.com.au  
 CHT Architects Pty Ltd  
 ABN 29 108 008 519

Copyright © CHT Architects Pty Ltd.  
 The drawings, designs, and specifications and copyright therein are the property of CHT Architects Pty Ltd, and must not be used, copied, or reproduced wholly or in part without the express written permission of CHT Architects Pty Ltd.  
 Do not scale drawings. Use given dimensions only.  
 Any discrepancy in drawings or specifications shall be referred to CHT Architects Pty Ltd.

Project **SALMON STREET**  
 101 SALMON STREET, FISHERMANS BEND  
 Client **W. W. SIDWELL PTY LTD**

Amendments No.	Date	Notes
A	10/05/2019	TOWN PLANNING REVISION - A
B	30/01/2020	TOWN PLANNING REVISION - B

Title **LEVEL 09**  
 Sheet **PRELIMINARY**  
 NOT FOR CONSTRUCTION

Sheet No. **TP1.09**  
 Scale **1 : 200@A2**  
 Date **30/01/2020**

Revision **B**  
  
**19010**

**TOWN PLANNING**





19010--17/02/2020 5:39:57 PM--Author

**CHT ARCHITECTS**  
 CHT Architects Pty Ltd  
 44 Oxford Street  
 Collingwood VIC 3066  
 Telephone 03 9417 1944  
 Facsimile 03 9415 1847  
 info@chtArchitects.com.au  
 chtArchitects.com.au  
 CHT Architects Pty Ltd  
 ABN 29 108 008 519

Copyright © CHT Architects Pty Ltd.  
 The drawings, designs, and specifications and copyright therein are the property of CHT Architects Pty Ltd, and must not be used, copied, or reproduced wholly or in part without the express written permission of CHT Architects Pty Ltd.  
 Do not scale drawings. Use given dimensions only.  
 Any discrepancy in drawings or specifications shall be referred to CHT Architects Pty Ltd.

Project **SALMON STREET**  
 101 SALMON STREET, FISHERMANS BEND  
 Client **W. W. SIDWELL PTY LTD**

Amendments No.	Date	Notes
A	10/05/2019	TOWN PLANNING REVISION - A
B	30/01/2020	TOWN PLANNING REVISION - B

Title **LEVEL 10**  
 Sheet **PRELIMINARY**  
 NOT FOR CONSTRUCTION

Sheet No. **TP1.10**  
 Scale **1 : 200@A2**  
 Date **30/01/2020**

Revision **B**  
  
**19010**

**TOWN PLANNING**





19010 --17/02/2020 5:40:32 PM --Author

**CHT ARCHITECTS**  
 CHT Architects Pty Ltd  
 44 Oxford Street  
 Collingwood VIC 3066  
 Telephone 03 9417 1944  
 Facsimile 03 9415 1847  
 info@chtarchitects.com.au  
 chtarchitects.com.au  
 CHT Architects Pty Ltd  
 ABN 29 108 008 519

Copyright © CHT Architects Pty Ltd.  
 The drawings, designs, and specifications and copyright therein are the property of CHT Architects Pty Ltd, and must not be used, copied, or reproduced wholly or in part without the express written permission of CHT Architects Pty Ltd.  
 Do not scale drawings. Use given dimensions only.  
 Any discrepancy in drawings or specifications shall be referred to CHT Architects Pty Ltd.

Project **SALMON STREET**  
 101 SALMON STREET, FISHERMANS BEND  
 Client **W. W. SIDWELL PTY LTD**


Amendments No.	Date	Notes
A	10/05/2019	TOWN PLANNING REVISION - A
B	30/01/2020	TOWN PLANNING REVISION - B

Title **LEVEL 11**  
 Sheet **PRELIMINARY**  
 NOT FOR CONSTRUCTION

Sheet No. **TP1.11**  
 Scale **1 : 200@A2**  
 Date **30/01/2020**

Revision **B**  
  
**19010**


**TOWN PLANNING**

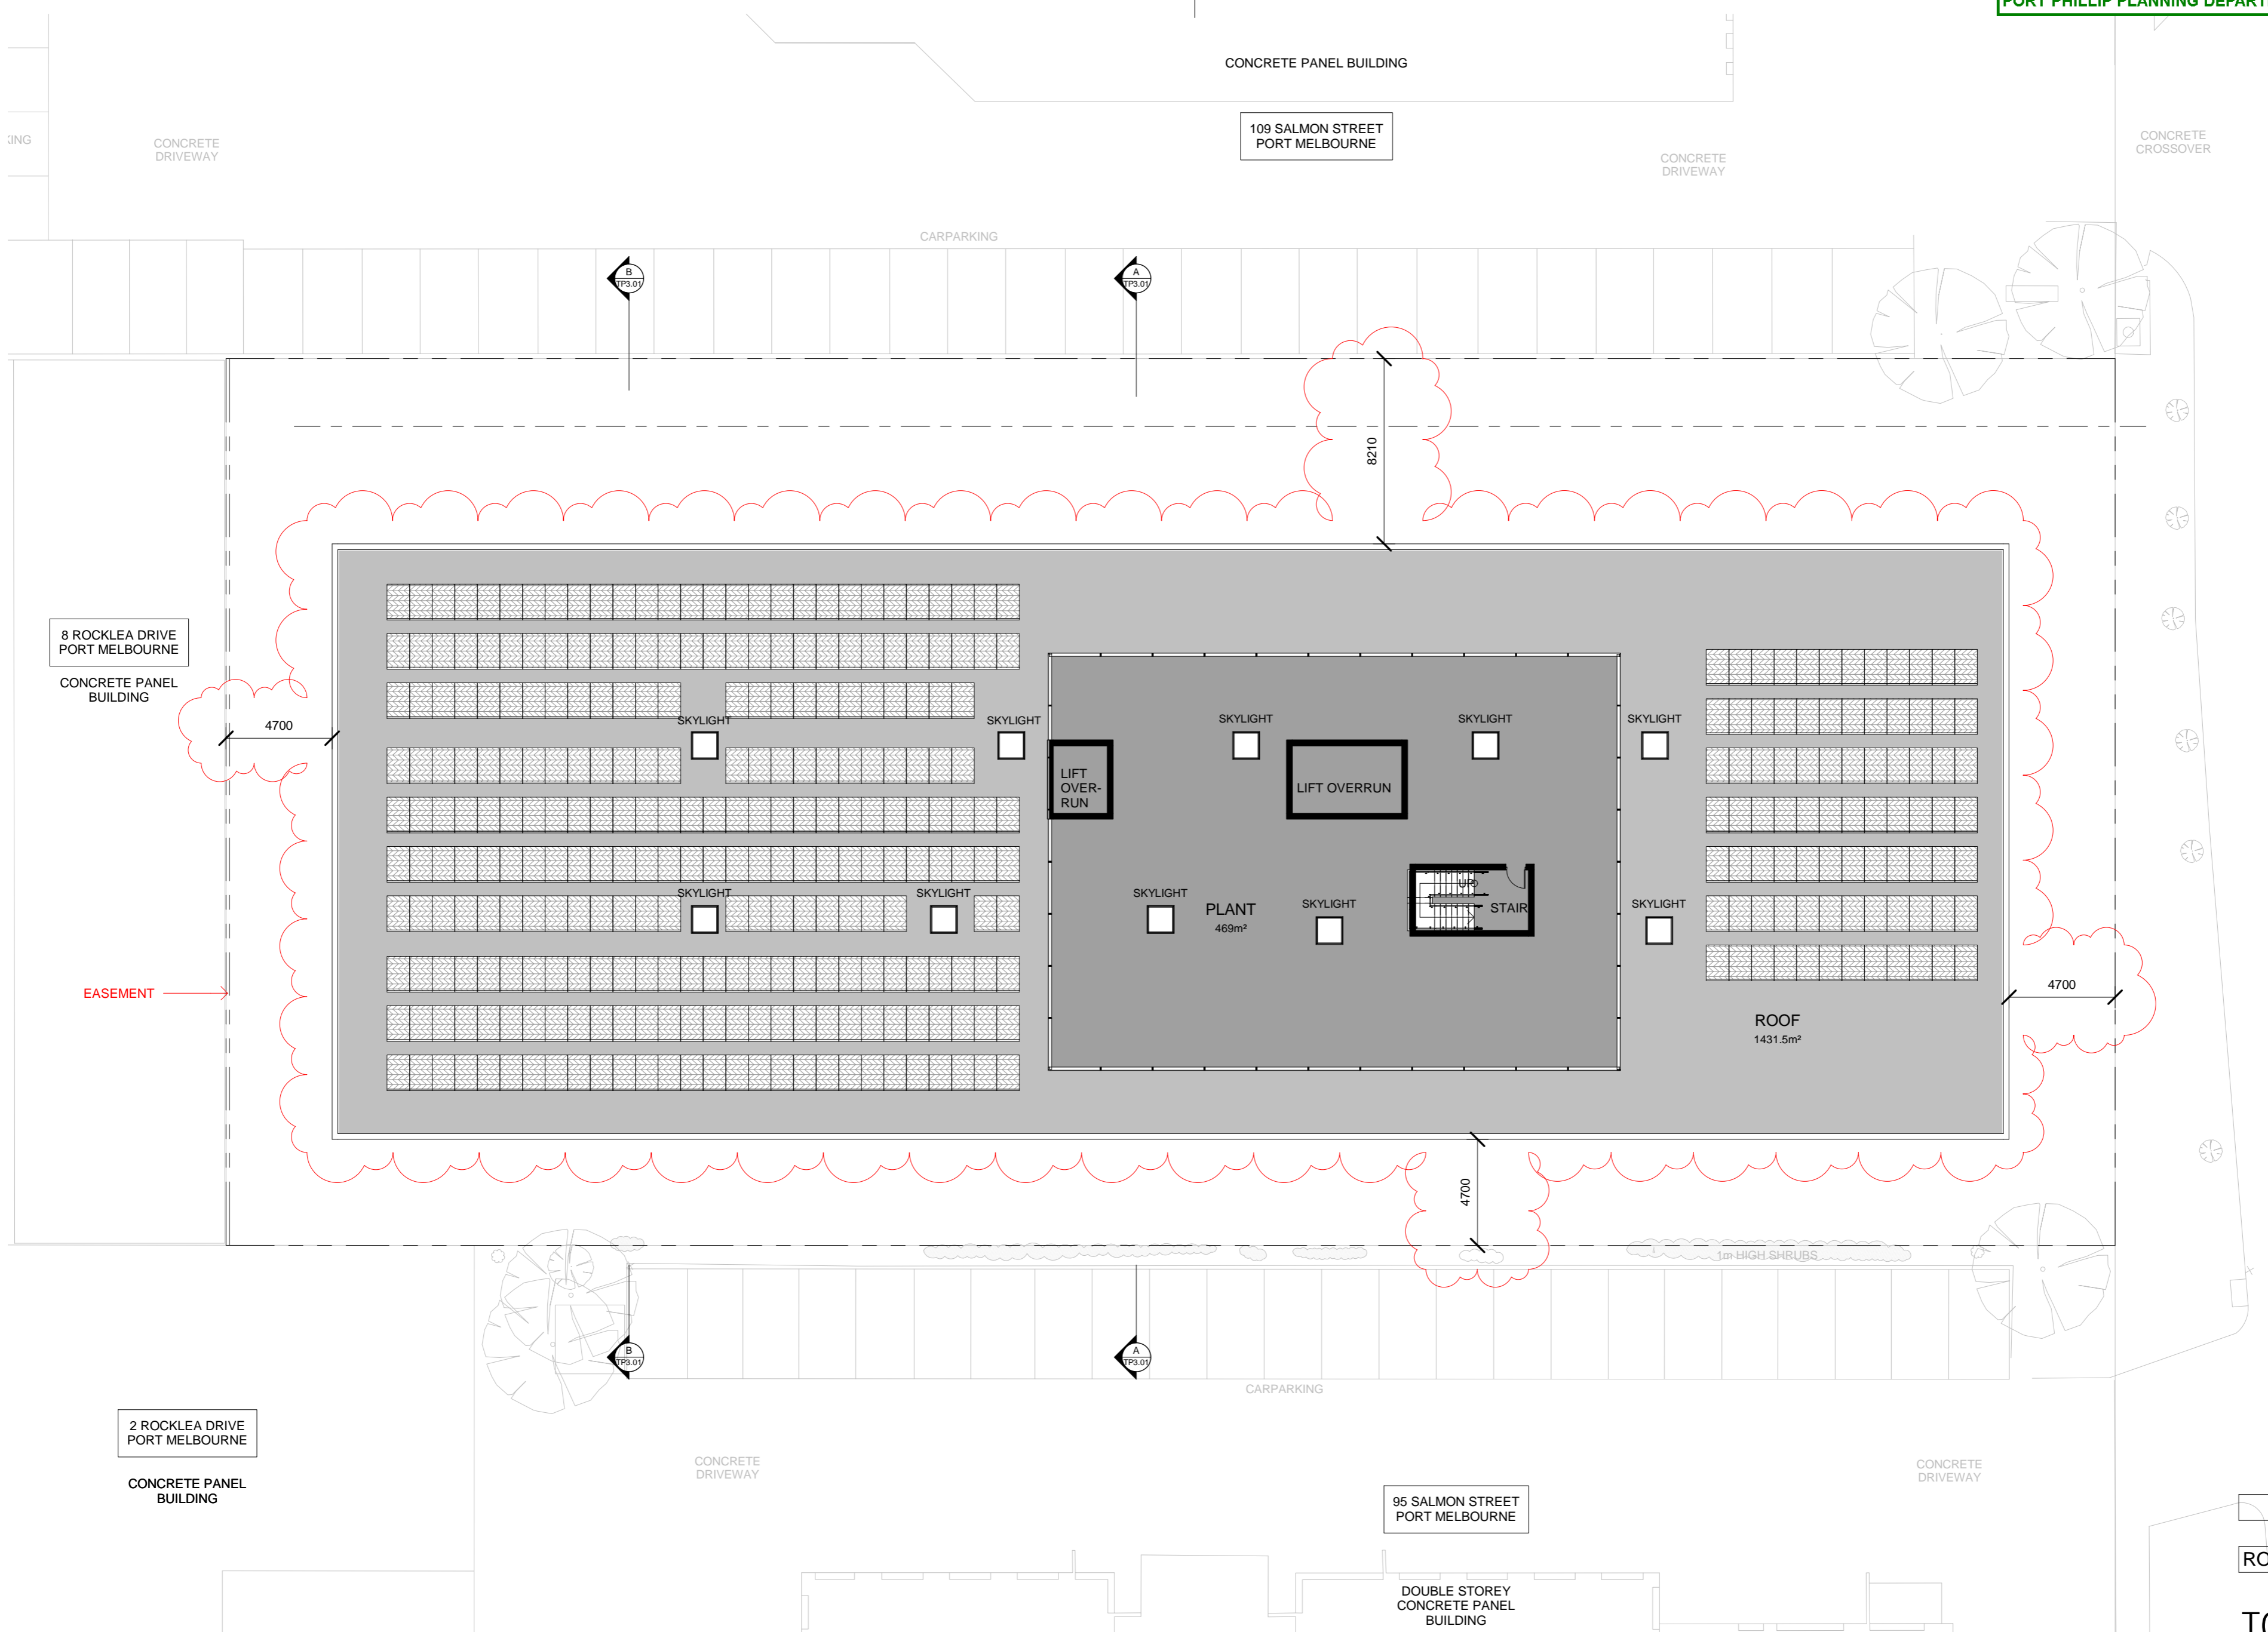

Level	PV CELLS
ROOF LEVEL	351

TOWN PLANNING

Sheet No.	TP1.12	Revision	C
Scale	1 : 200 @ A2		
Date	30/01/2020		

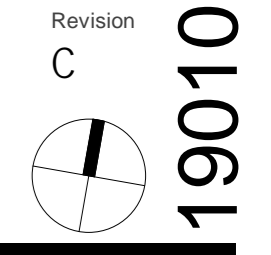

Project **SALMON STREET**  
 101 SALMON STREET, FISHERMANS BEND  
 Client **W. W. SIDWELL PTY LTD**

Amendments No.	Date	Notes
A	10/05/2019	TOWN PLANNING REVISION - A
B	04/12/19	DELWP ISSUE
C	30/01/2020	TOWN PLANNING REVISION - B

Title **ROOF PLAN**  
 Sheet **PRELIMINARY NOT FOR CONSTRUCTION**



Copyright © CHT Architects Pty Ltd.  
 The drawings, designs, and specifications and copyright therein are the property of CHT Architects Pty Ltd, and must not be used, copied, or reproduced wholly or in part without the express written permission of CHT Architects Pty Ltd.  
 Do not scale drawings. Use given dimensions only.  
 Any discrepancy in drawings or specifications shall be referred to CHT Architects Pty Ltd.

19010--17/02/2020 5:40:35 PM--Author