

STREETSCAPE ELEVATION FACING WEST

MIXED USE DEVELOPMENT

101 SALMON STREET FISHERMANS BEND

TOWN PLANNING

| AMENDMENTS: | |
|-----------------------------------|----------|
| TOWN PLANNING ISSUE 1 | 04/06/14 |
| B.TOWN PLANNING ISSUE 2 DTPLI RFI | 16/09/14 |
| | |
| | |

Sheet No.
TP01


Scale
1/250 @A2

Date
04/06/14

Revision

B

13149

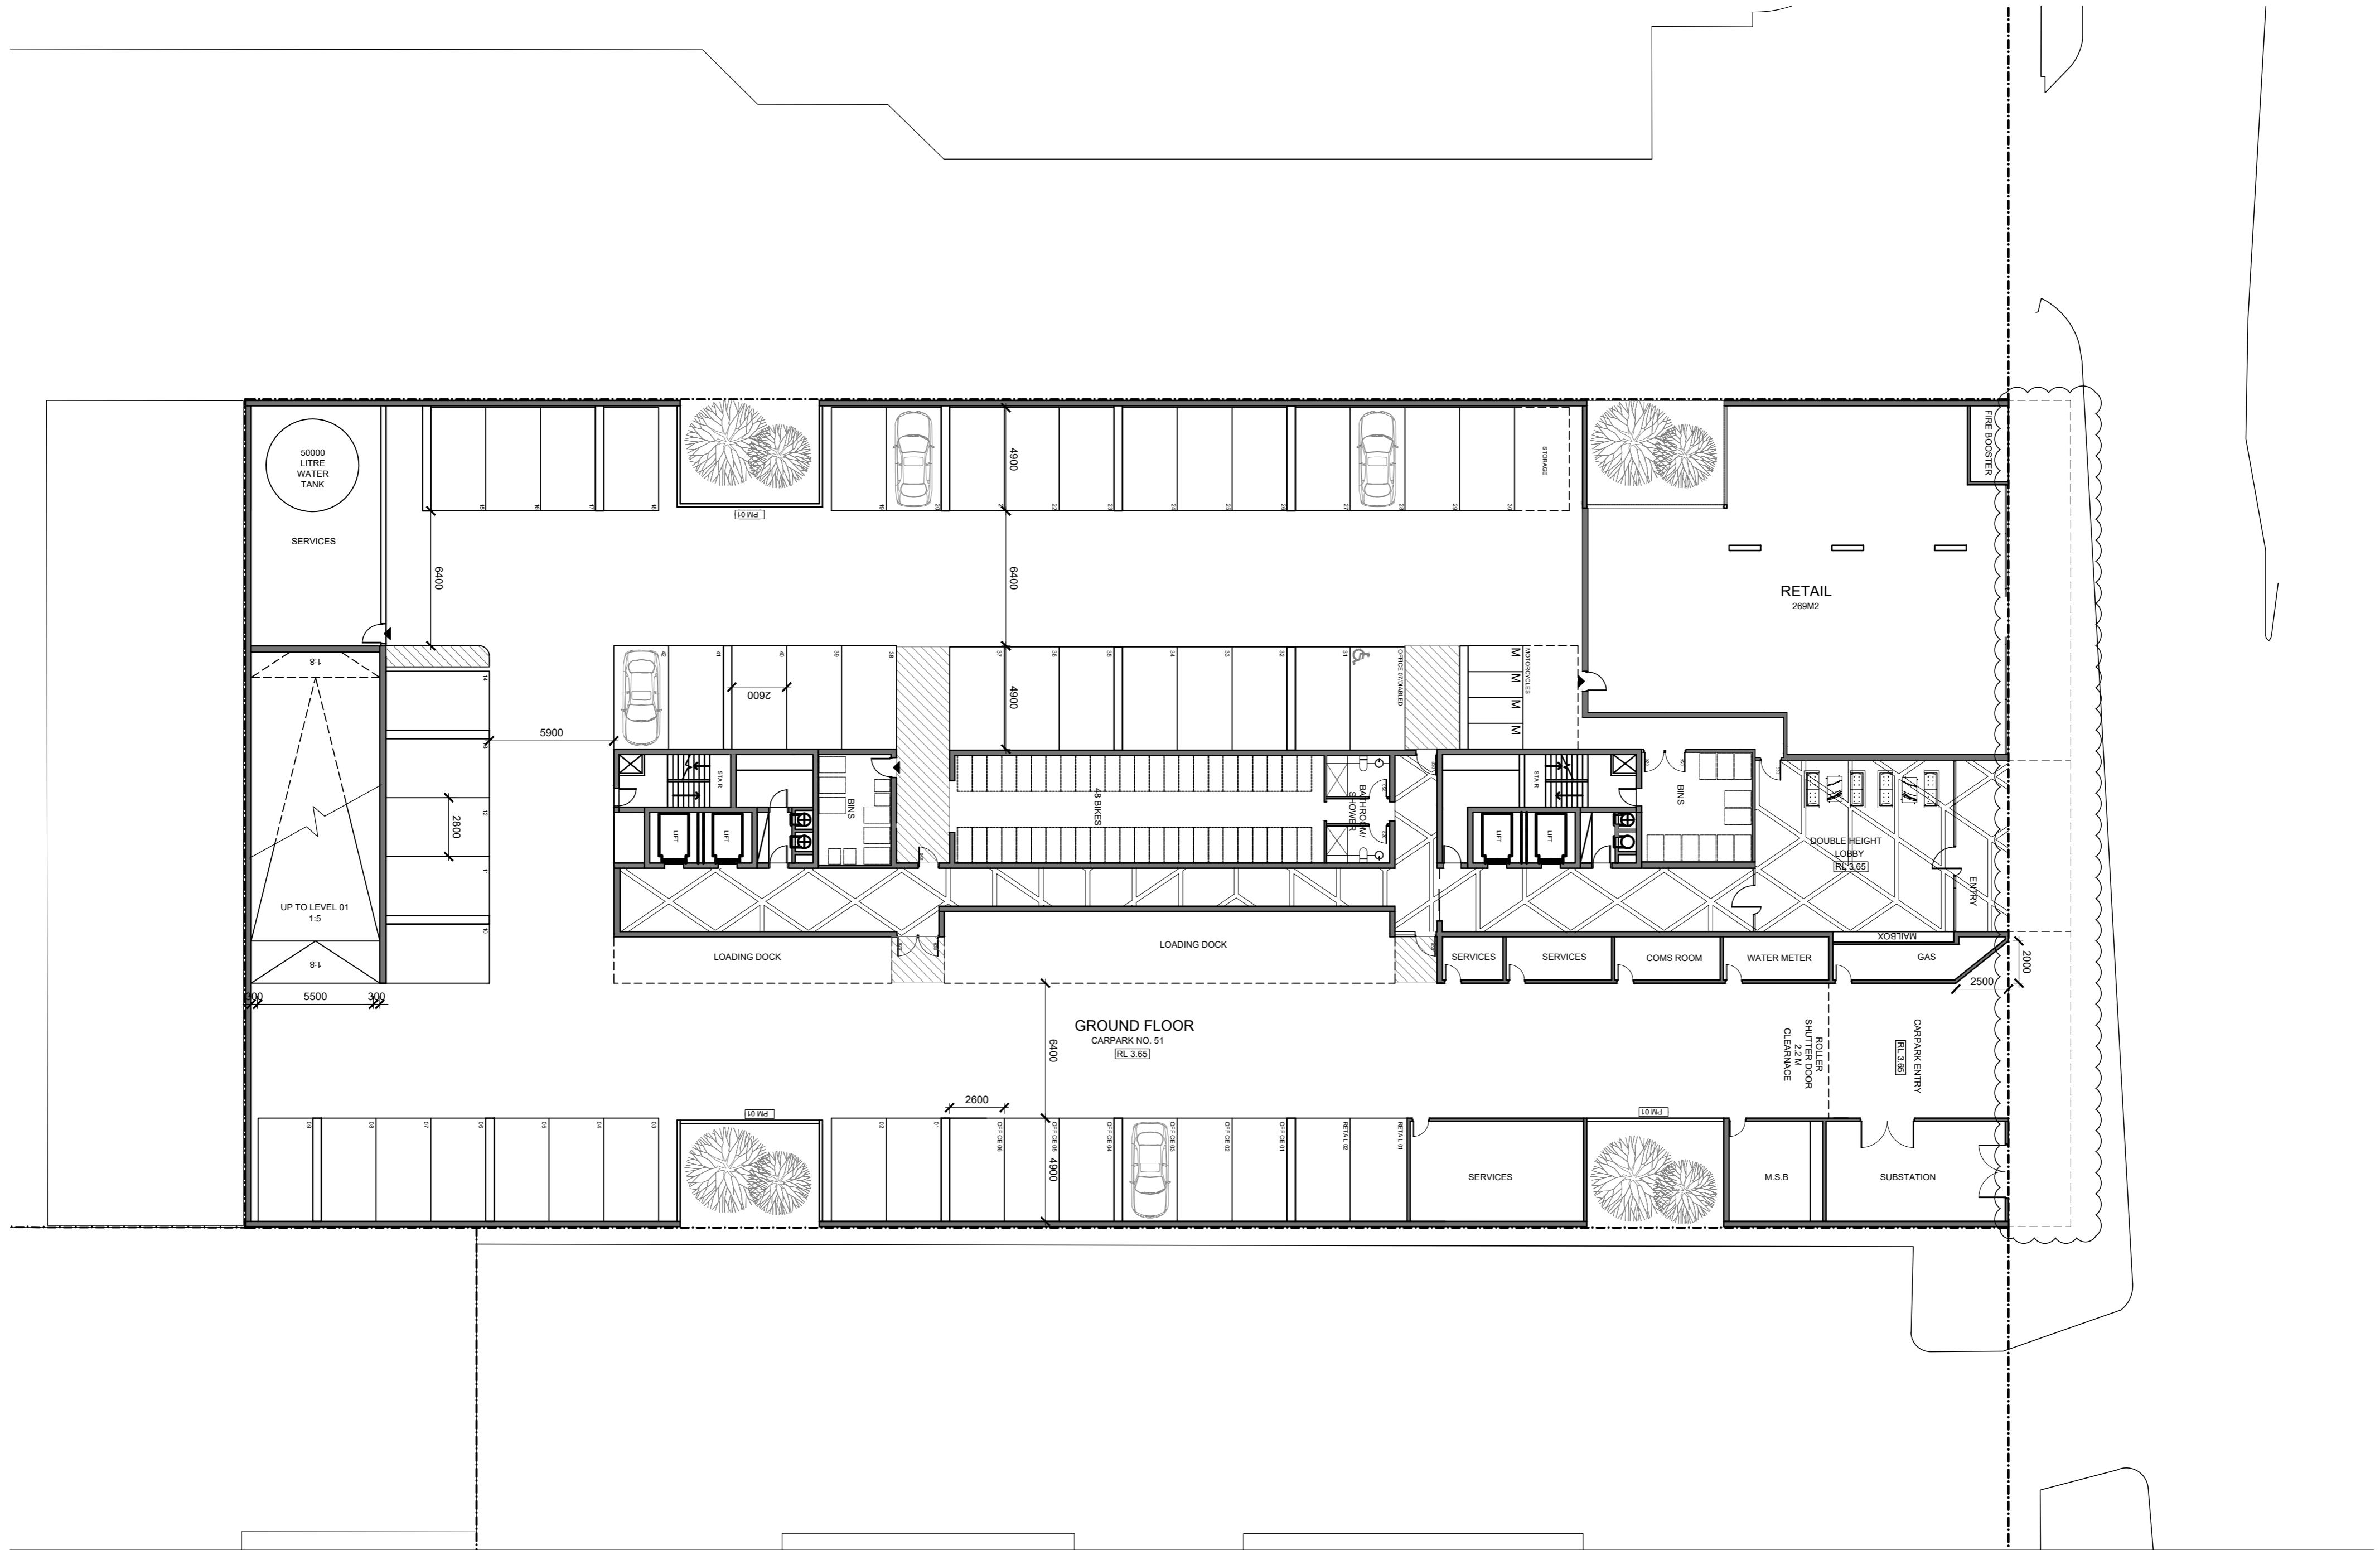

GROUND FLOOR
MIXED USE DEVELOPMENT
 101 SALMON STREET FISHERMANS BEND

TOWN PLANNING
 AMENDMENTS:
 TOWN PLANNING ISSUE 1 04/06/14
 B.TOWN PLANNING ISSUE 2 DTPLI RFI 16/09/14

Sheet No. **TP02**
 Scale **1/200 @A2**
 Date **04/06/14**


Revision **B**

13149

CARABOTT HOLT TURCINOV
 Architecture Interior Design Urban Design

Copyright © CHT Architects Pty Ltd.
 The drawings, design, and specifications and copyright therein are the property of CHT Architects Pty Ltd. and must not be used, copied, or reproduced wholly or in part without the express written permission of CHT Architects Pty Ltd.
 Do not scale drawings. Use given dimensions only.
 Any discrepancy in drawing or specifications shall be referred to CHT Architects Pty Ltd.

CHT Architects Pty Ltd
 44 Oxford Street
 Collingwood VIC 3066
 Post Office Box 1352
 Collingwood VIC 3066
 Telephone 03 9417 1944
 Facsimile 03 9415 1847
 info@chtarchitects.com.au
 chtarchitects.com.au

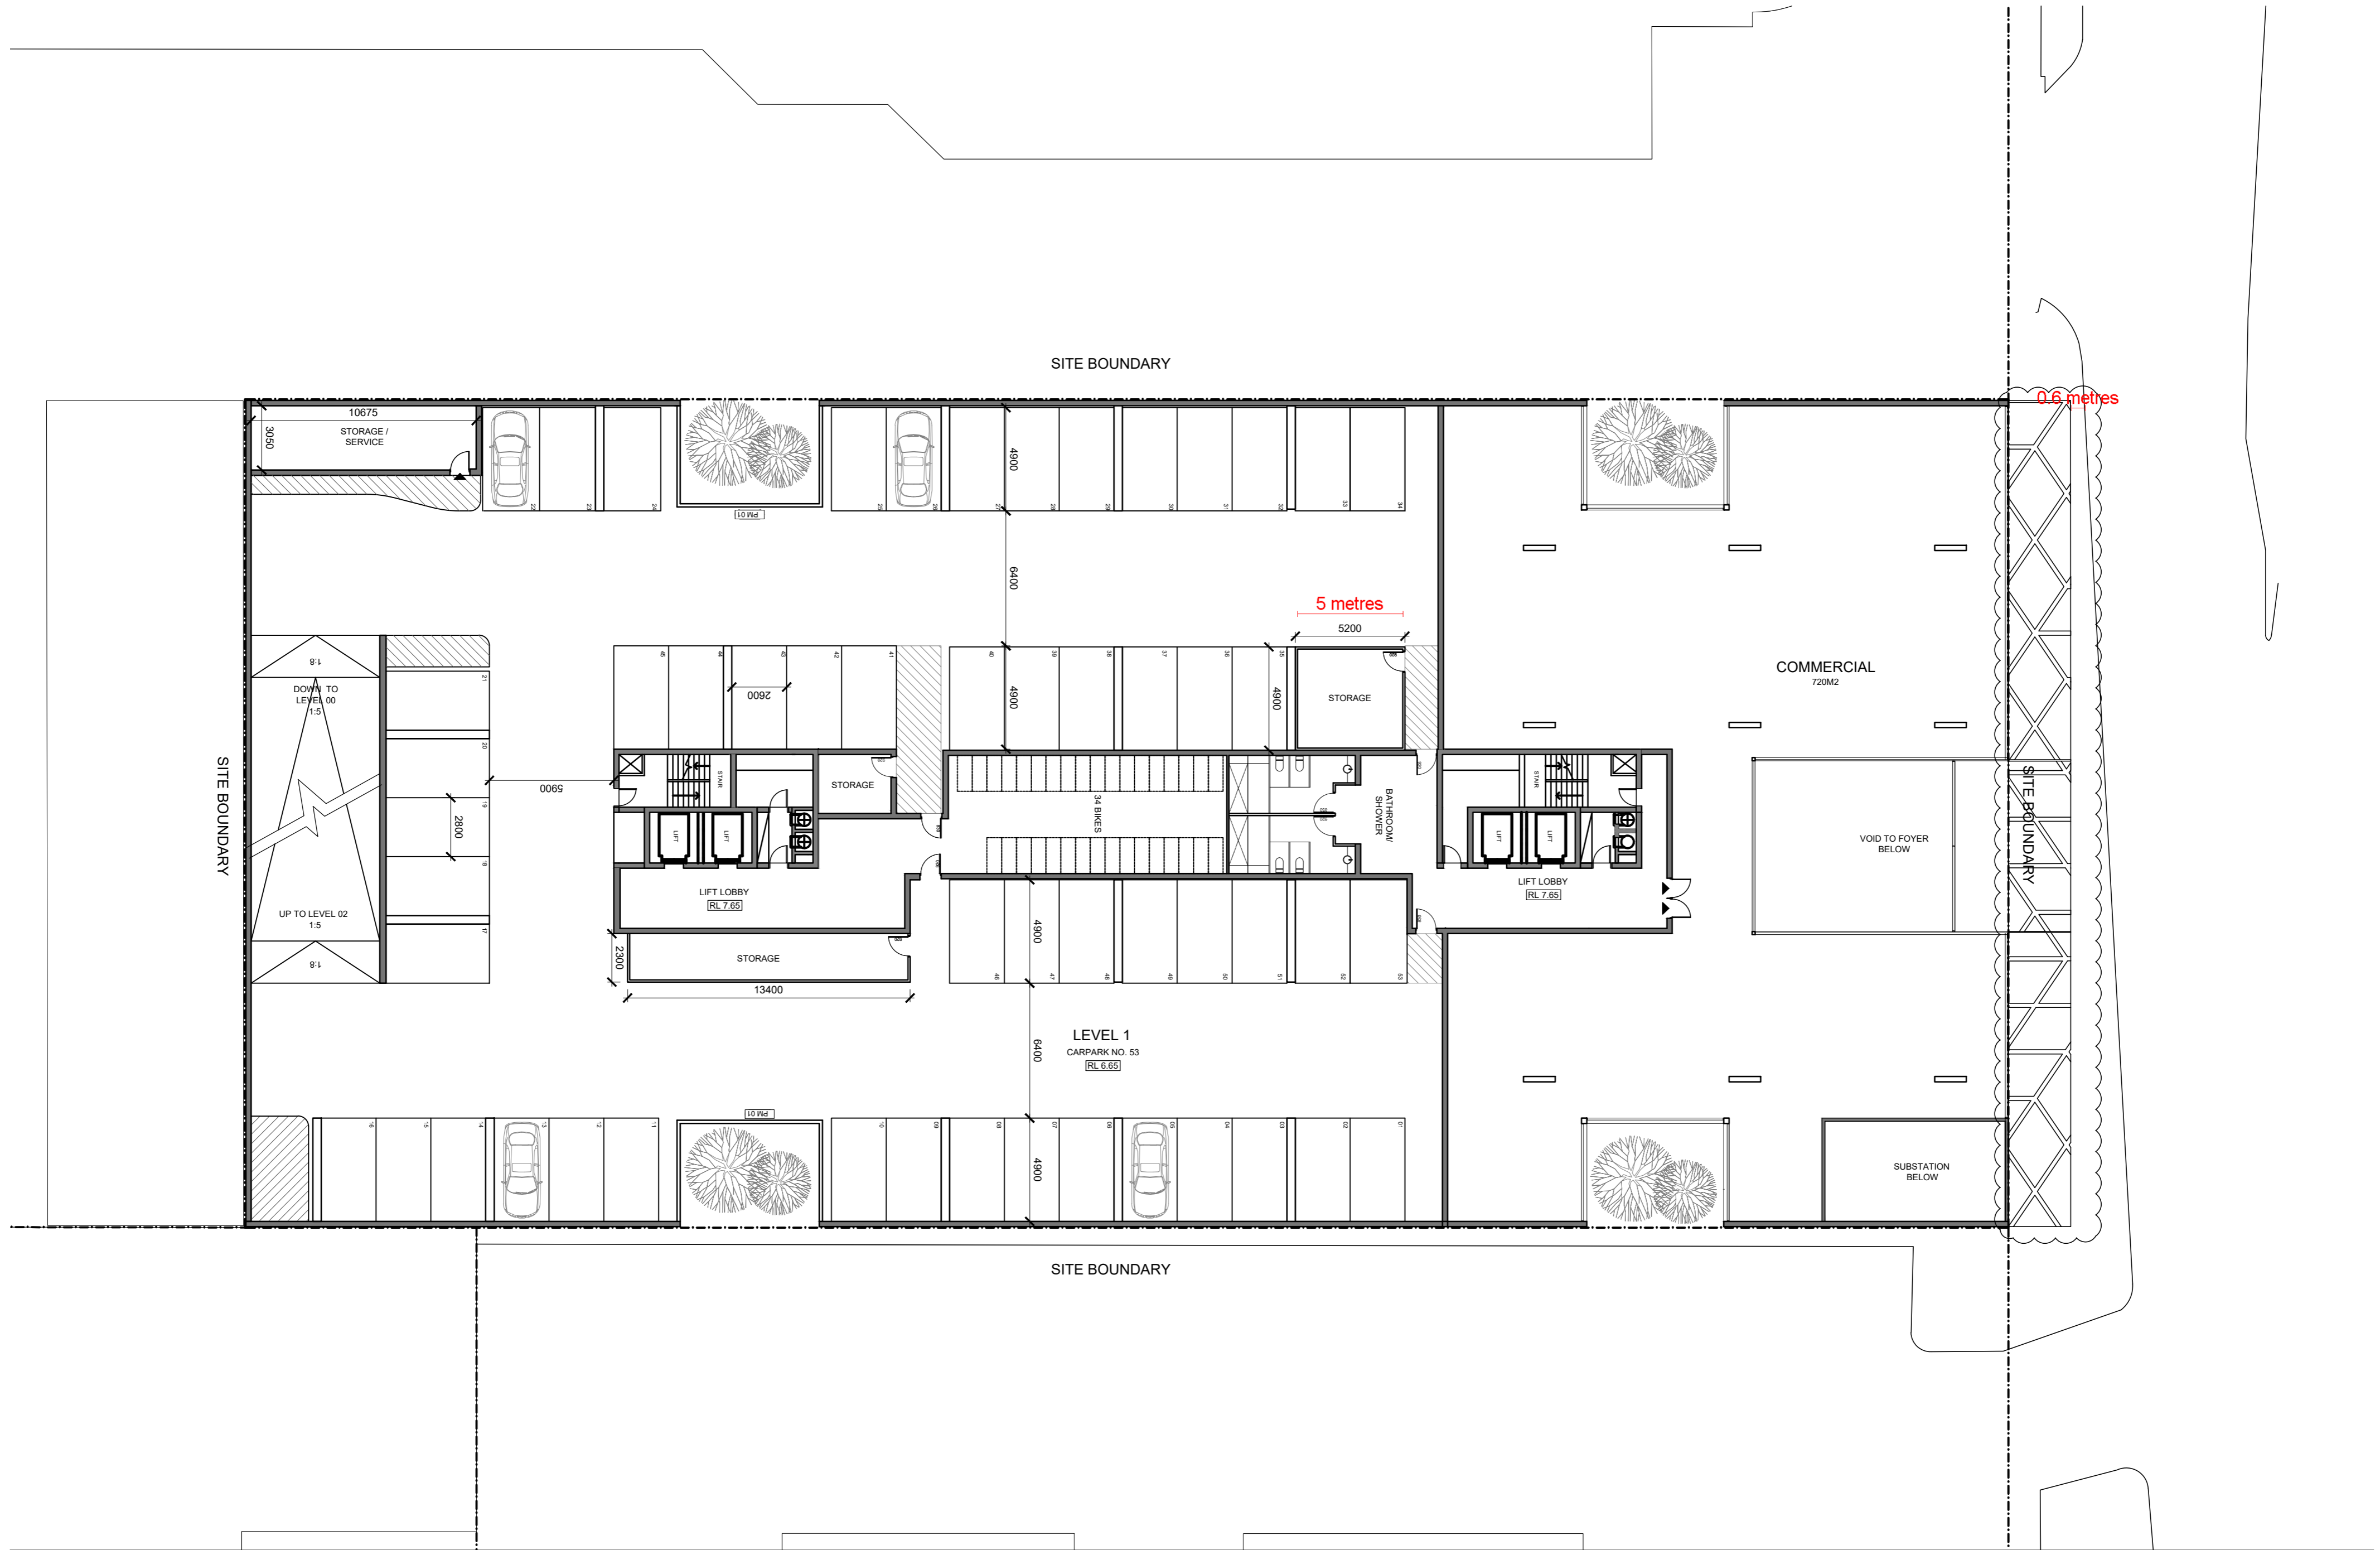

LEVEL 1
MIXED USE DEVELOPMENT
 101 SALMON STREET FISHERMANS BEND

TOWN PLANNING
 AMENDMENTS:
 TOWN PLANNING ISSUE 1 04/06/14
 B.TOWN PLANNING ISSUE 2 DTPLI RFI 16/09/14


Sheet No. TP03
 Revision
 Scale 1/200 @A2
 Date 04/06/14

**CARABOTT
 HOLT
 TURCINOV**

CHT Architects Pty Ltd
 44 Oxford Street
 Collingwood VIC 3066
 Post Office Box 1352
 Collingwood VIC 3066
 Telephone 03 9417 1944
 Facsimile 03 9415 1847
 info@chtarchitects.com.au
 chtarchitects.com.au

Copyright © CHT Architects Pty Ltd.
 The drawings, design, and specifications and copyright therein are the property of CHT Architects Pty Ltd, and must not be used, copied, or reproduced wholly or in part without the express written permission of CHT Architects Pty Ltd.
 Do not scale drawings. Use given dimensions only.
 Any discrepancy in drawing or specifications shall be referred to CHT Architects Pty Ltd.

13149

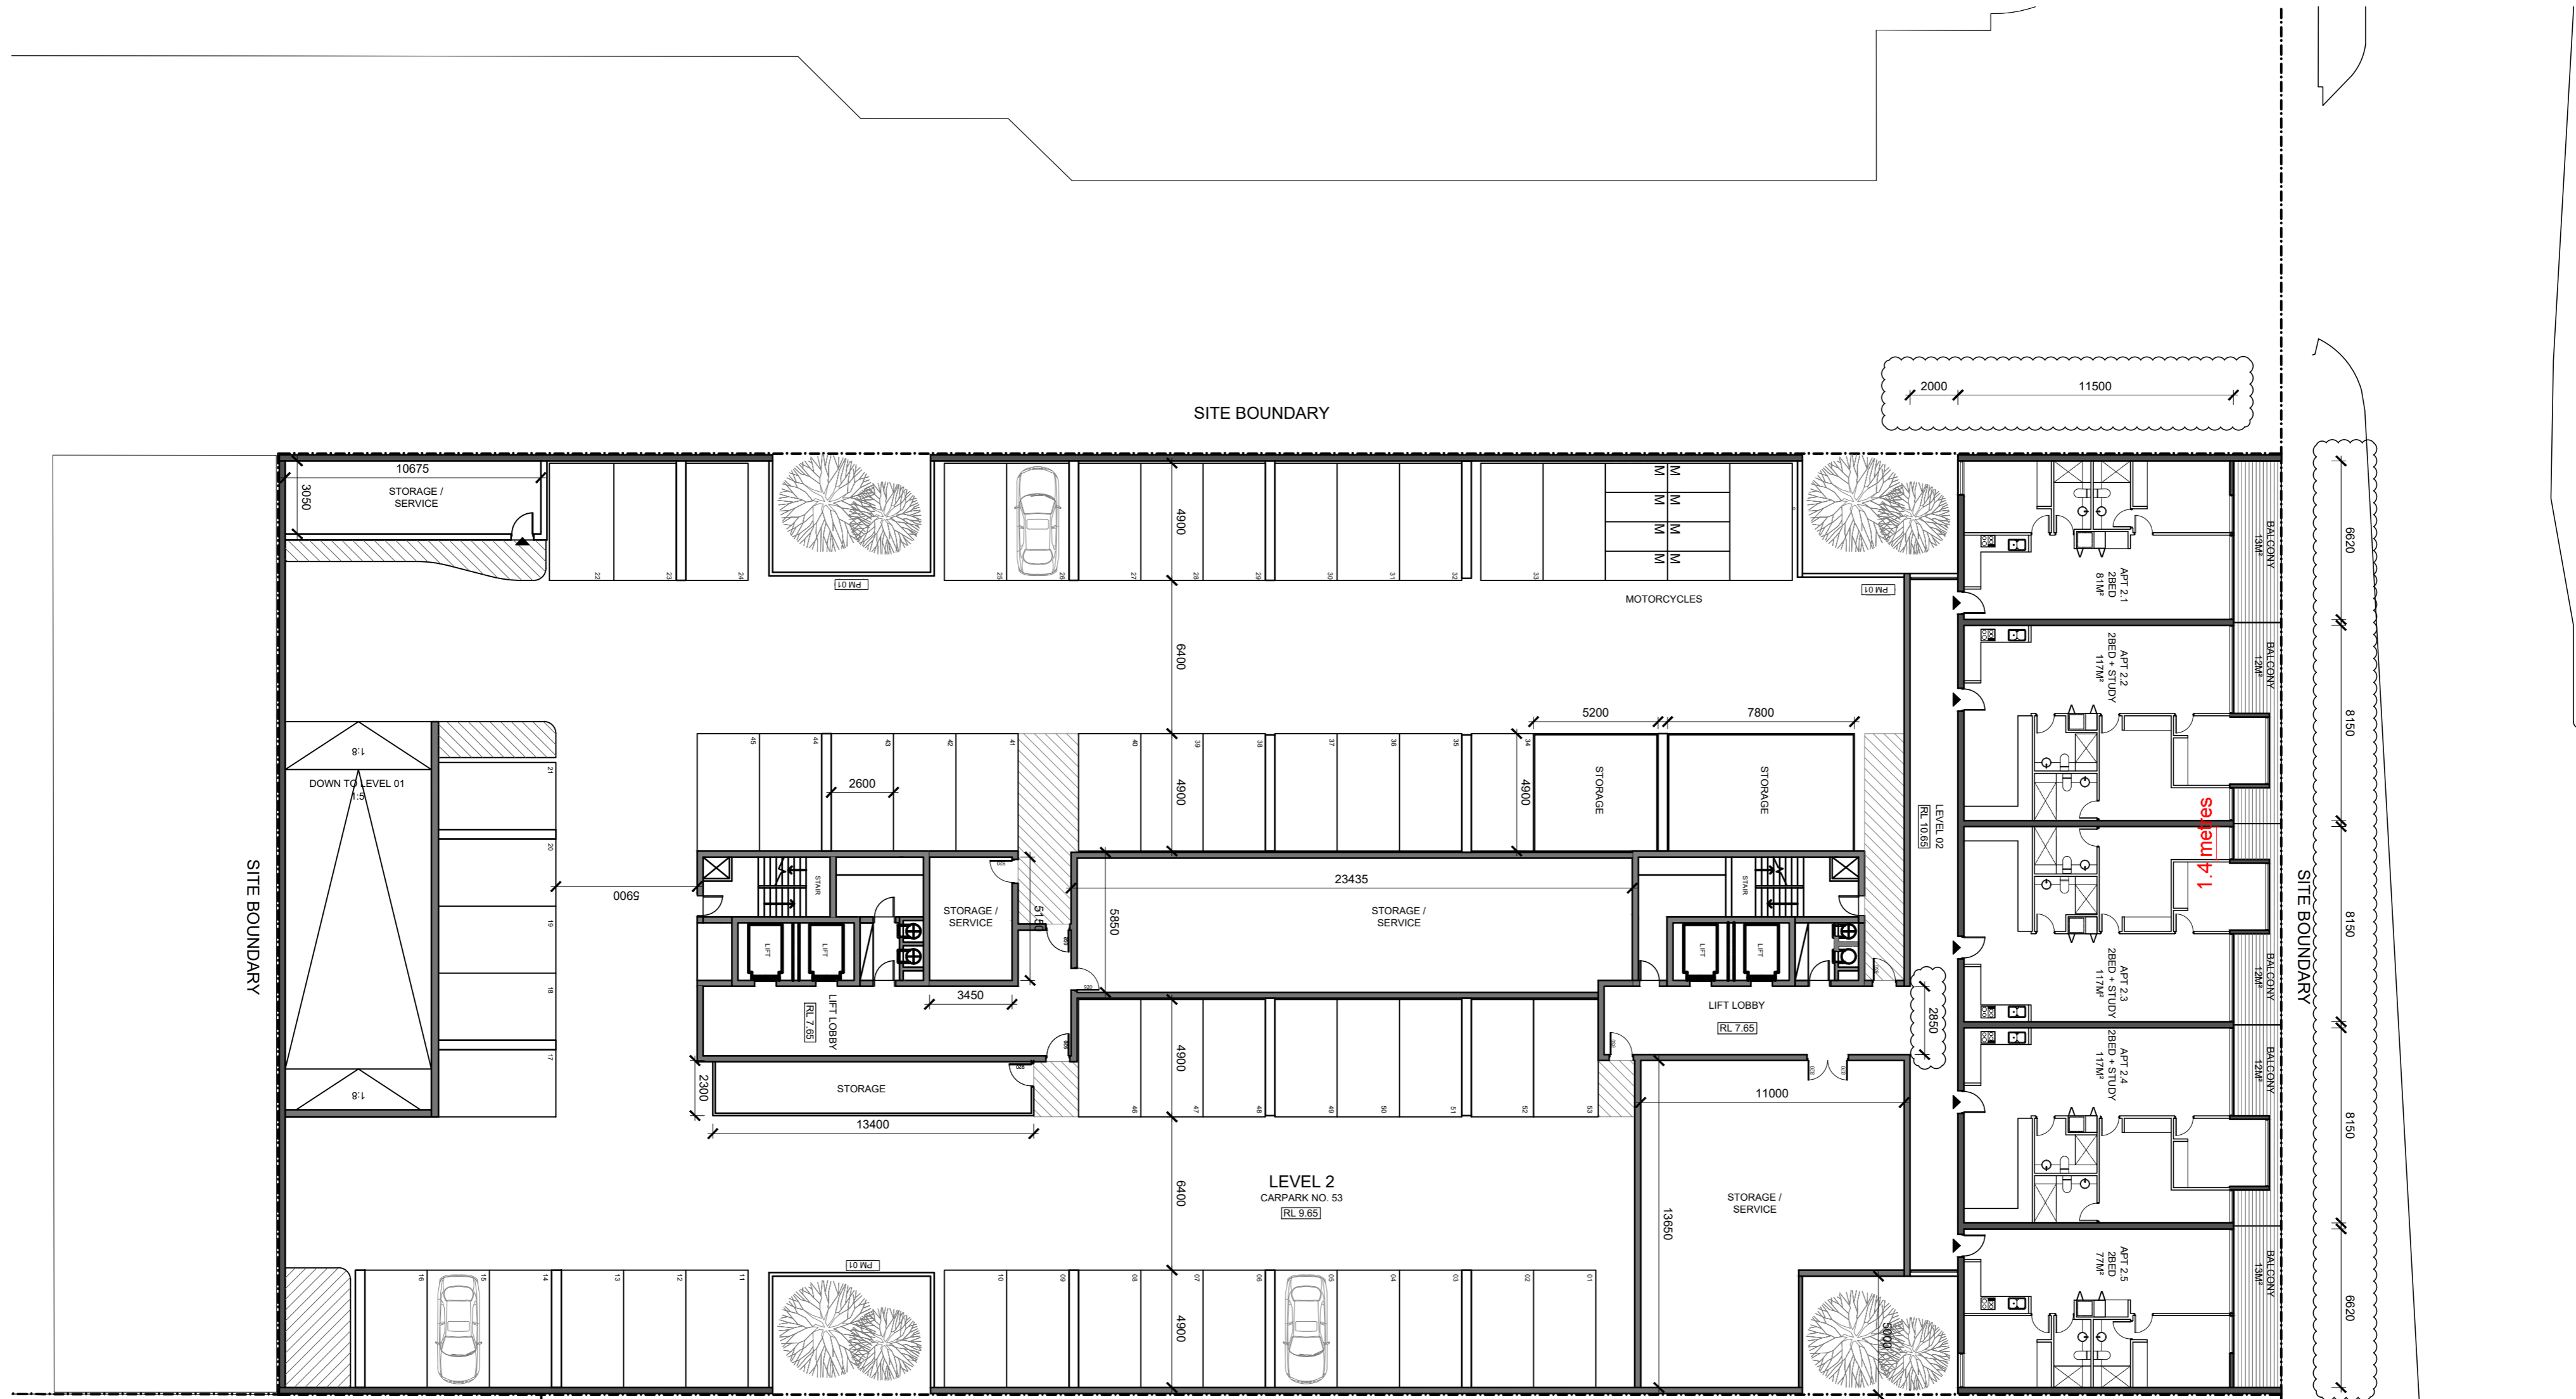

LEVEL 2
MIXED USE DEVELOPMENT
 101 SALMON STREET FISHERMANS BEND

TOWN PLANNING

AMENDMENTS:

| | |
|-----------------------------------|----------|
| TOWN PLANNING ISSUE 1 | 04/06/14 |
| B.TOWN PLANNING ISSUE 2 DTPLI RFI | 16/09/14 |

Sheet No. **TP04**

Scale **1/200 @A2**
 Date **04/06/14**

Revision **B**


13149

**CARABOTT
 HOLT
 TURCINOV**

CHT Architects Pty Ltd
 44 Oxford Street
 Collingwood VIC 3066
 Post Office Box 1352
 Collingwood VIC 3066
 Telephone 03 9417 1944
 Facsimile 03 9415 1847
 info@chtarchitects.com.au
 chtarchitects.com.au

Copyright © CHT Architects Pty Ltd.
 The drawings, design, and specifications and copyright therein are the property of CHT Architects Pty Ltd, and must not be used, copied, or reproduced wholly or in part without the express written permission of CHT Architects Pty Ltd.
 Do not scale drawings. Use given dimensions only.
 Any discrepancy in drawing or specifications shall be referred to CHT Architects Pty Ltd.

CHT Architects Pty Ltd
 ABN 31 717 719 866
 Architecture
 Interior Design
 Urban Design

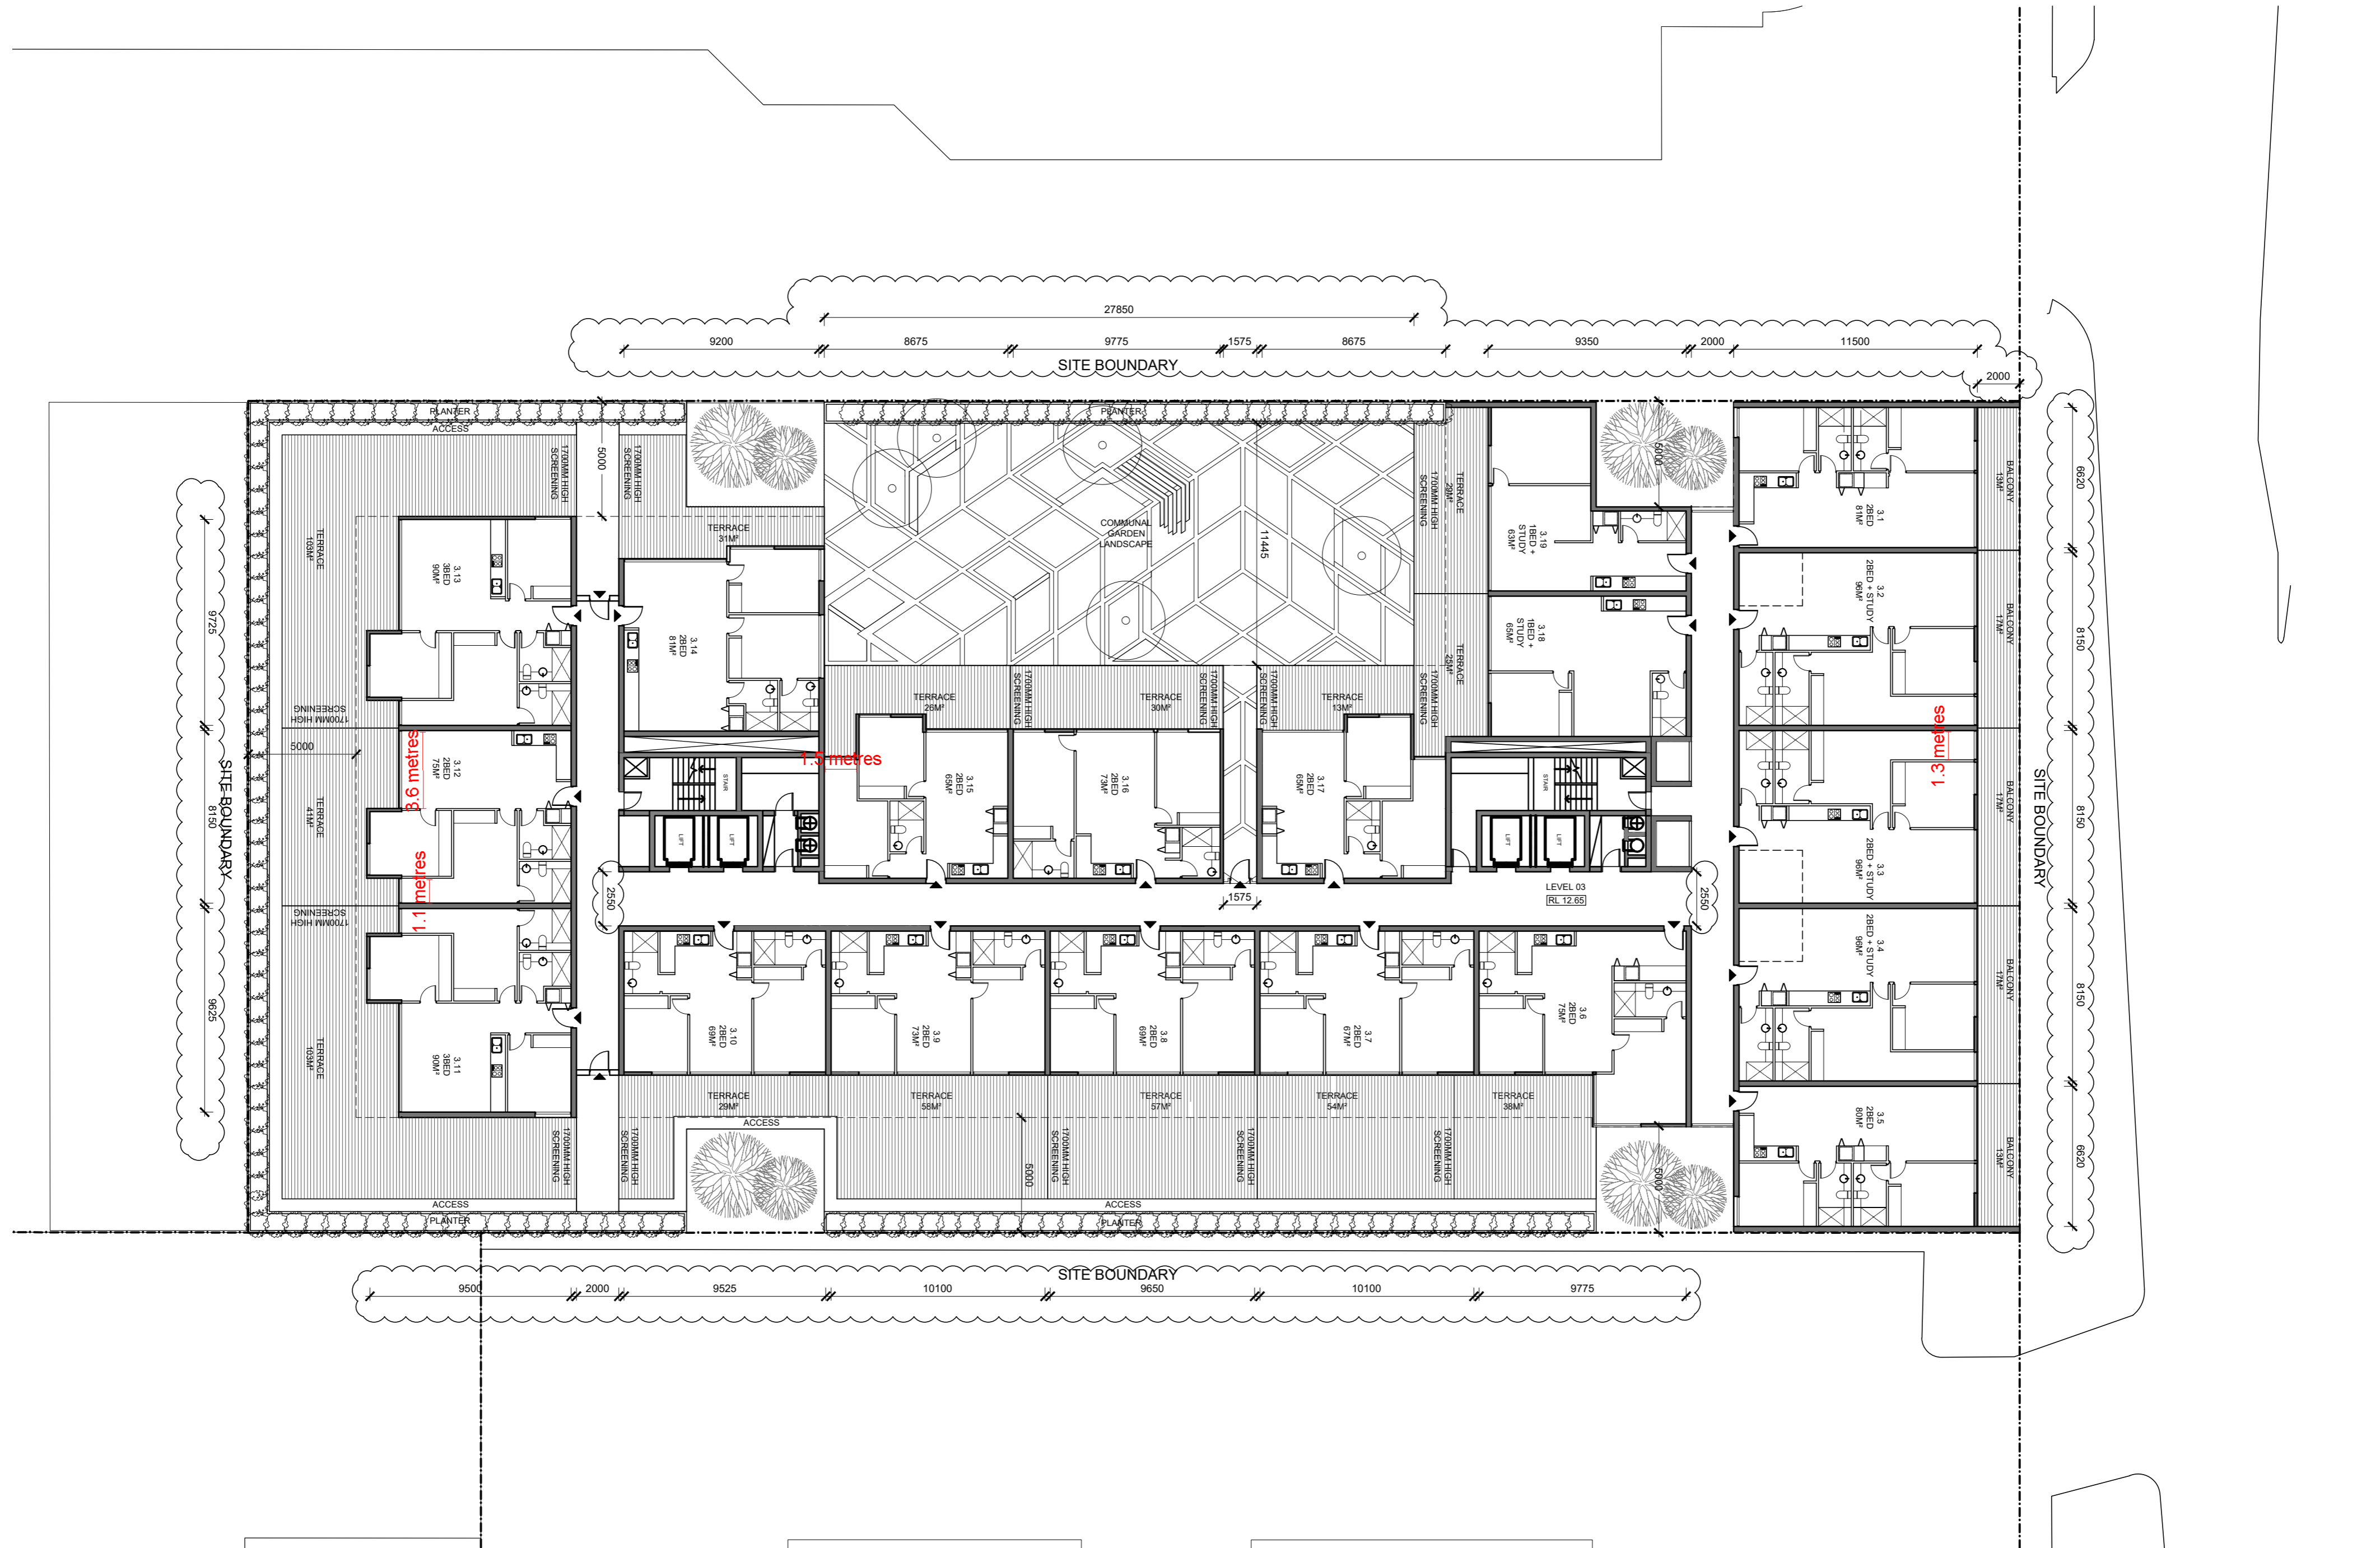

LEVEL 3
MIXED USE DEVELOPMENT
 101 SALMON STREET FISHERMANS BEND


TOWN PLANNING

AMENDMENTS:

| | |
|-----------------------------------|----------|
| TOWN PLANNING ISSUE 1 | 04/06/14 |
| B.TOWN PLANNING ISSUE 2 DTPLI RFI | 16/09/14 |

Sheet No. TP05

Scale 1/200 @A2
 Date 04/06/14

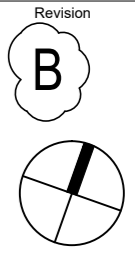

13149



CHT Architects Pty Ltd
 ABN 31 717 719 866

CHT Architects Pty Ltd
 44 Oxford Street
 Collingwood VIC 3066
 Post Office Box 1352
 Collingwood VIC 3066
 Telephone 03 9417 1944
 Facsimile 03 9415 1847
 info@chtarchitects.com.au
 chtarchitects.com.au

Copyright © CHT Architects Pty Ltd.
 The drawings, design, and specifications and copyright therein are the property of CHT Architects Pty Ltd, and must not be used, copied, or reproduced wholly or in part without the express written permission of CHT Architects Pty Ltd.
 Do not scale drawings. Use given dimensions only.
 Any discrepancy in drawing or specifications shall be referred to CHT Architects Pty Ltd.



LEVEL 4
MIXED USE DEVELOPMENT
 101 SALMON STREET FISHERMANS BEND

TOWN PLANNING

AMENDMENTS:

| | |
|-----------------------------------|----------|
| TOWN PLANNING ISSUE 1 | 04/06/14 |
| B.TOWN PLANNING ISSUE 2 DTPLI RFI | 16/09/14 |

Sheet No. TP06

Scale 1/200 @A2
 Date 04/06/14

Revision **B**


13149

**CARABOTT
 HOLT
 TURCINOV**

CHT Architects Pty Ltd
 44 Oxford Street
 Collingwood VIC 3066
 Post Office Box 1332
 Collingwood VIC 3066
 Telephone 03 9417 1944
 Facsimile 03 9415 1847
 info@chtarchitects.com.au
 chtarchitects.com.au

Copyright © CHT Architects Pty Ltd.
 The drawings, design, and specifications and copyright therein are the property of CHT Architects Pty Ltd, and must not be used, copied, or reproduced wholly or in part without the express written permission of CHT Architects Pty Ltd.
 Do not scale drawings. Use given dimensions only.
 Any discrepancy in drawing or specifications shall be referred to CHT Architects Pty Ltd.

CHT Architects Pty Ltd
 ABN 31 717 719 866
 Architecture
 Interior Design
 Urban Design

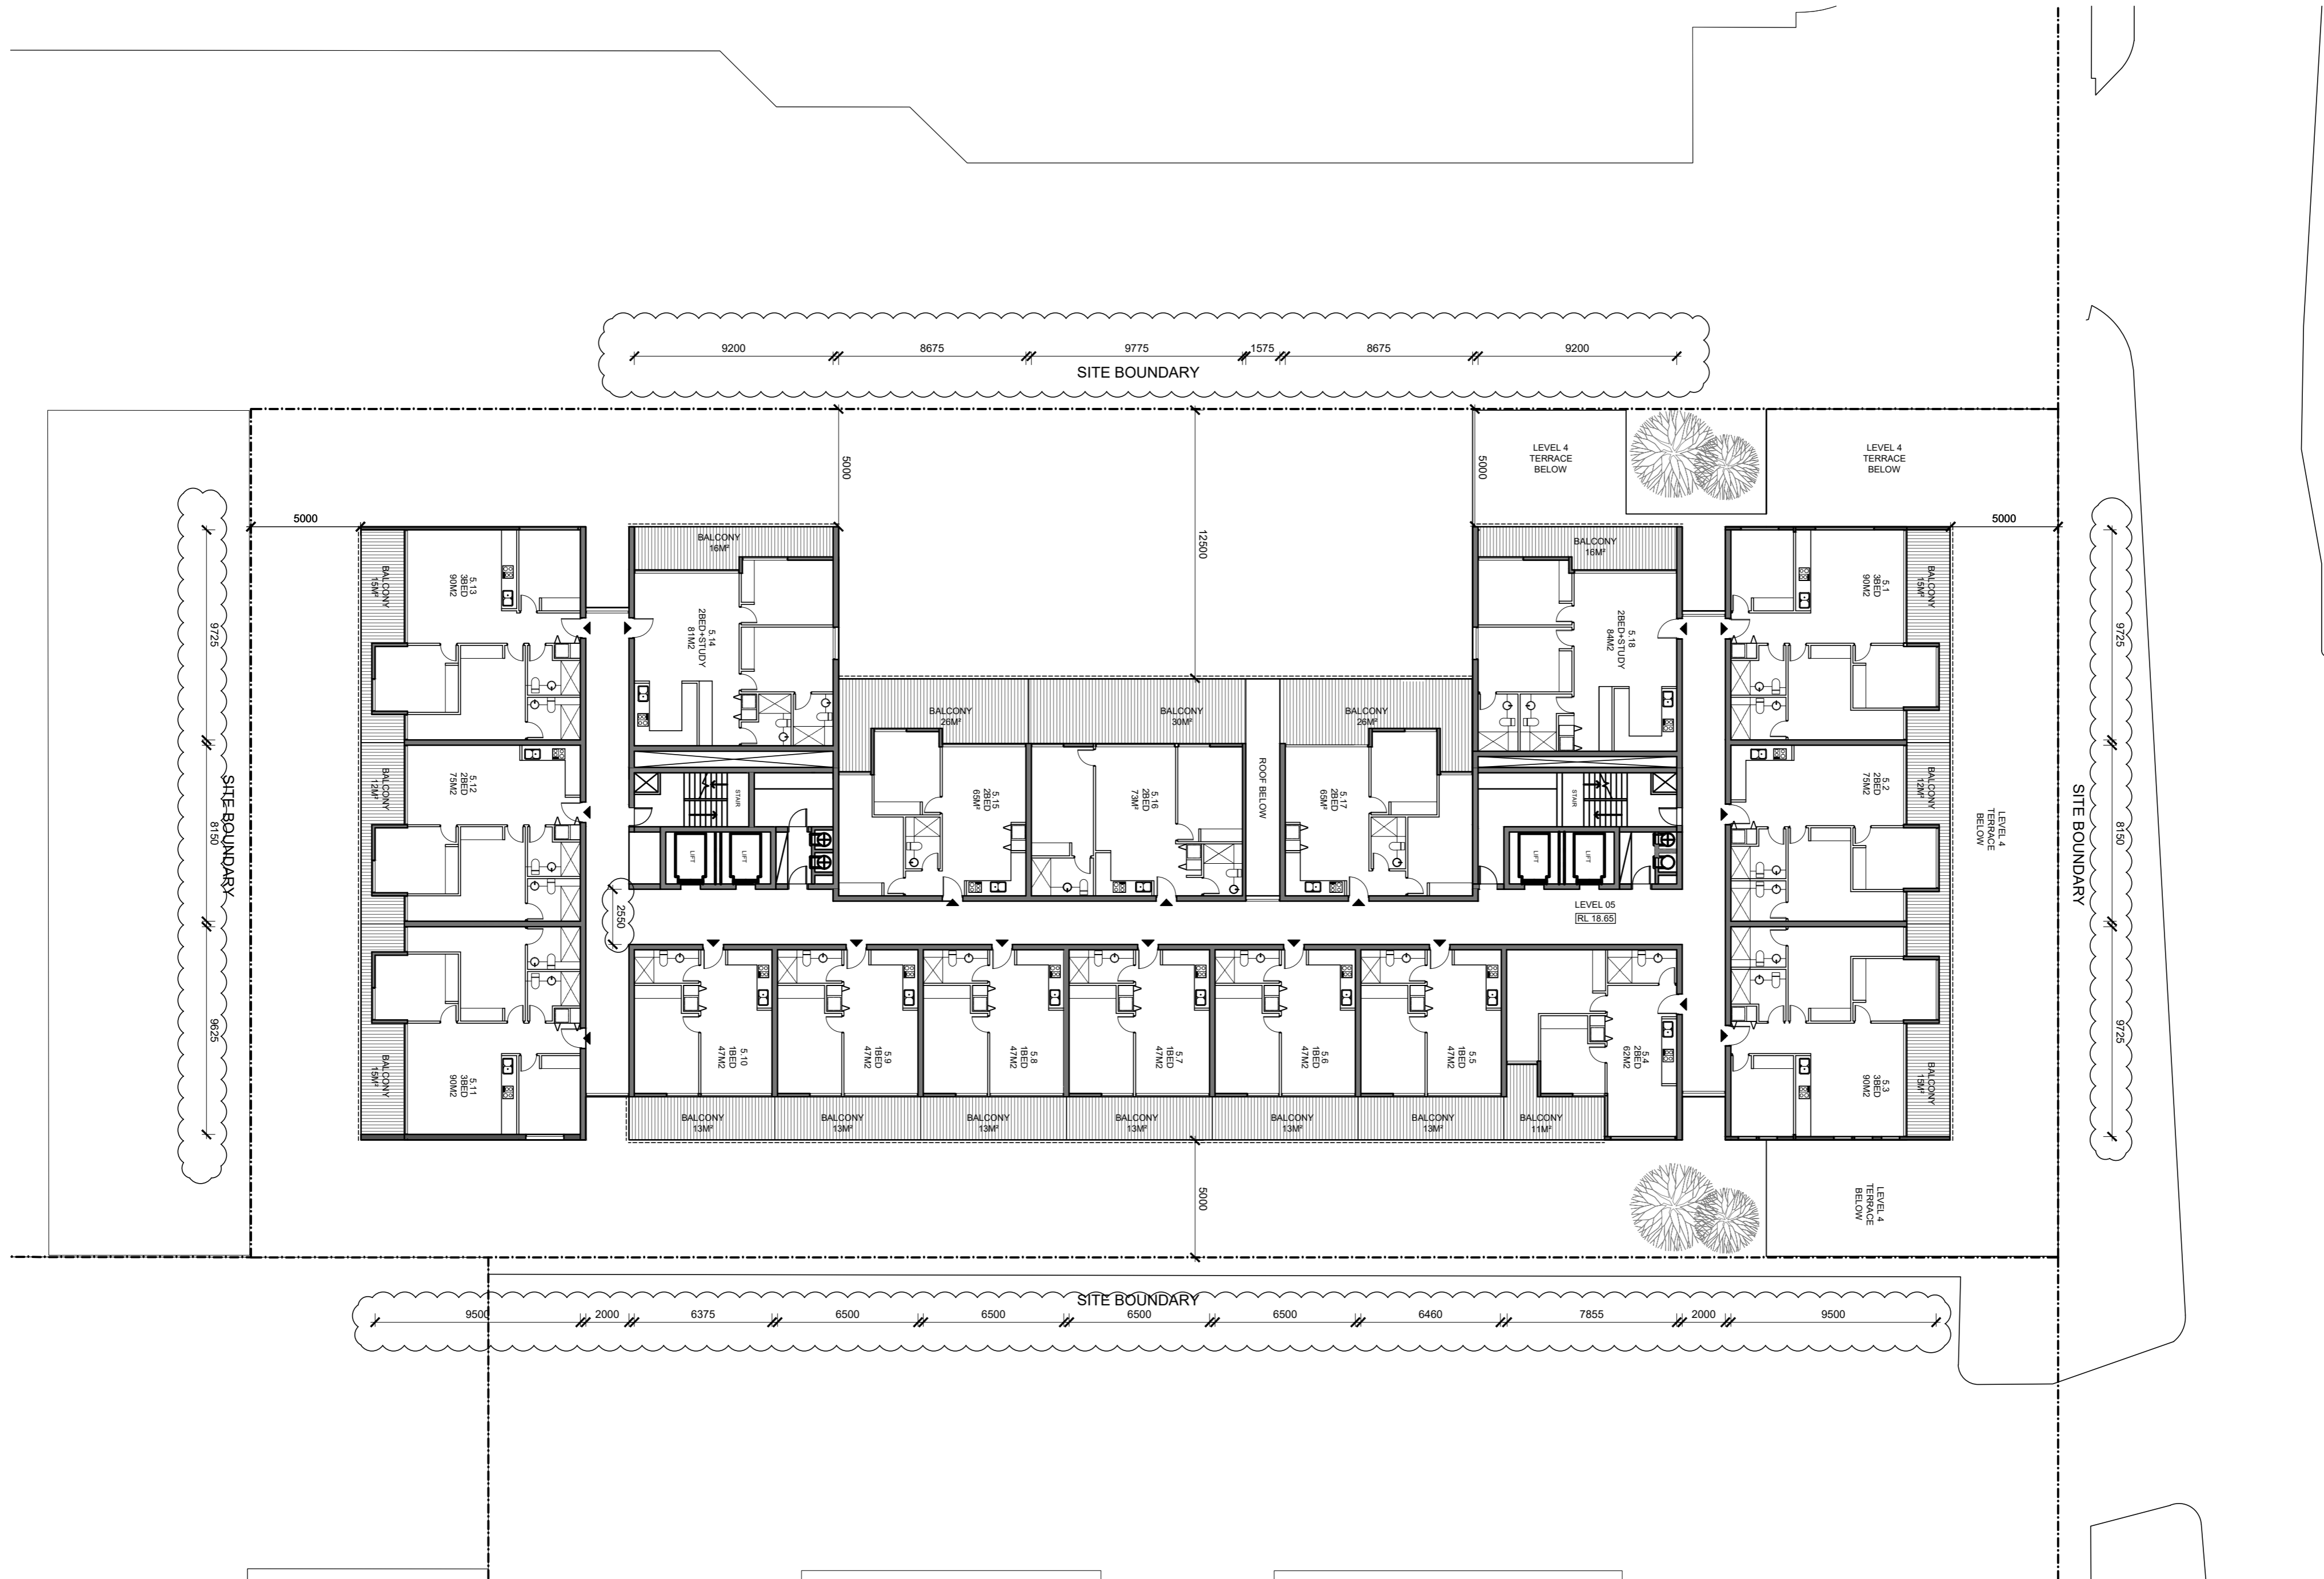

LEVEL 5
MIXED USE DEVELOPMENT
 101 SALMON STREET FISHERMANS BEND

TOWN PLANNING

AMENDMENTS:
 TOWN PLANNING ISSUE 1 04/06/14
 B.TOWN PLANNING ISSUE 2 DTPLI RFI 16/09/14

Sheet No. TP07

Scale 1/200 @A2
 Date 04/06/14



13149

**CARABOTT
 HOLT
 TURCINOV**



CHT Architects Pty Ltd
 44 Oxford Street
 Collingwood VIC 3066
 Post Office Box 1352
 Collingwood VIC 3066
 Telephone 03 9417 1944
 Facsimile 03 9415 1847
 info@chtarchitects.com.au
 chtarchitects.com.au

Copyright © CHT Architects Pty Ltd.


The drawings, design, and specifications and copyright therein are the property of CHT Architects Pty Ltd, and must not be used, copied, or reproduced wholly or in part without the express written permission of CHT Architects Pty Ltd.

Do not scale drawings. Use given dimensions only.

Any discrepancy in drawing or specifications shall be referred to CHT Architects Pty Ltd.

CHT Architects Pty Ltd
 ABN 31 717 719 866

Architecture
 Interior Design
 Urban Design

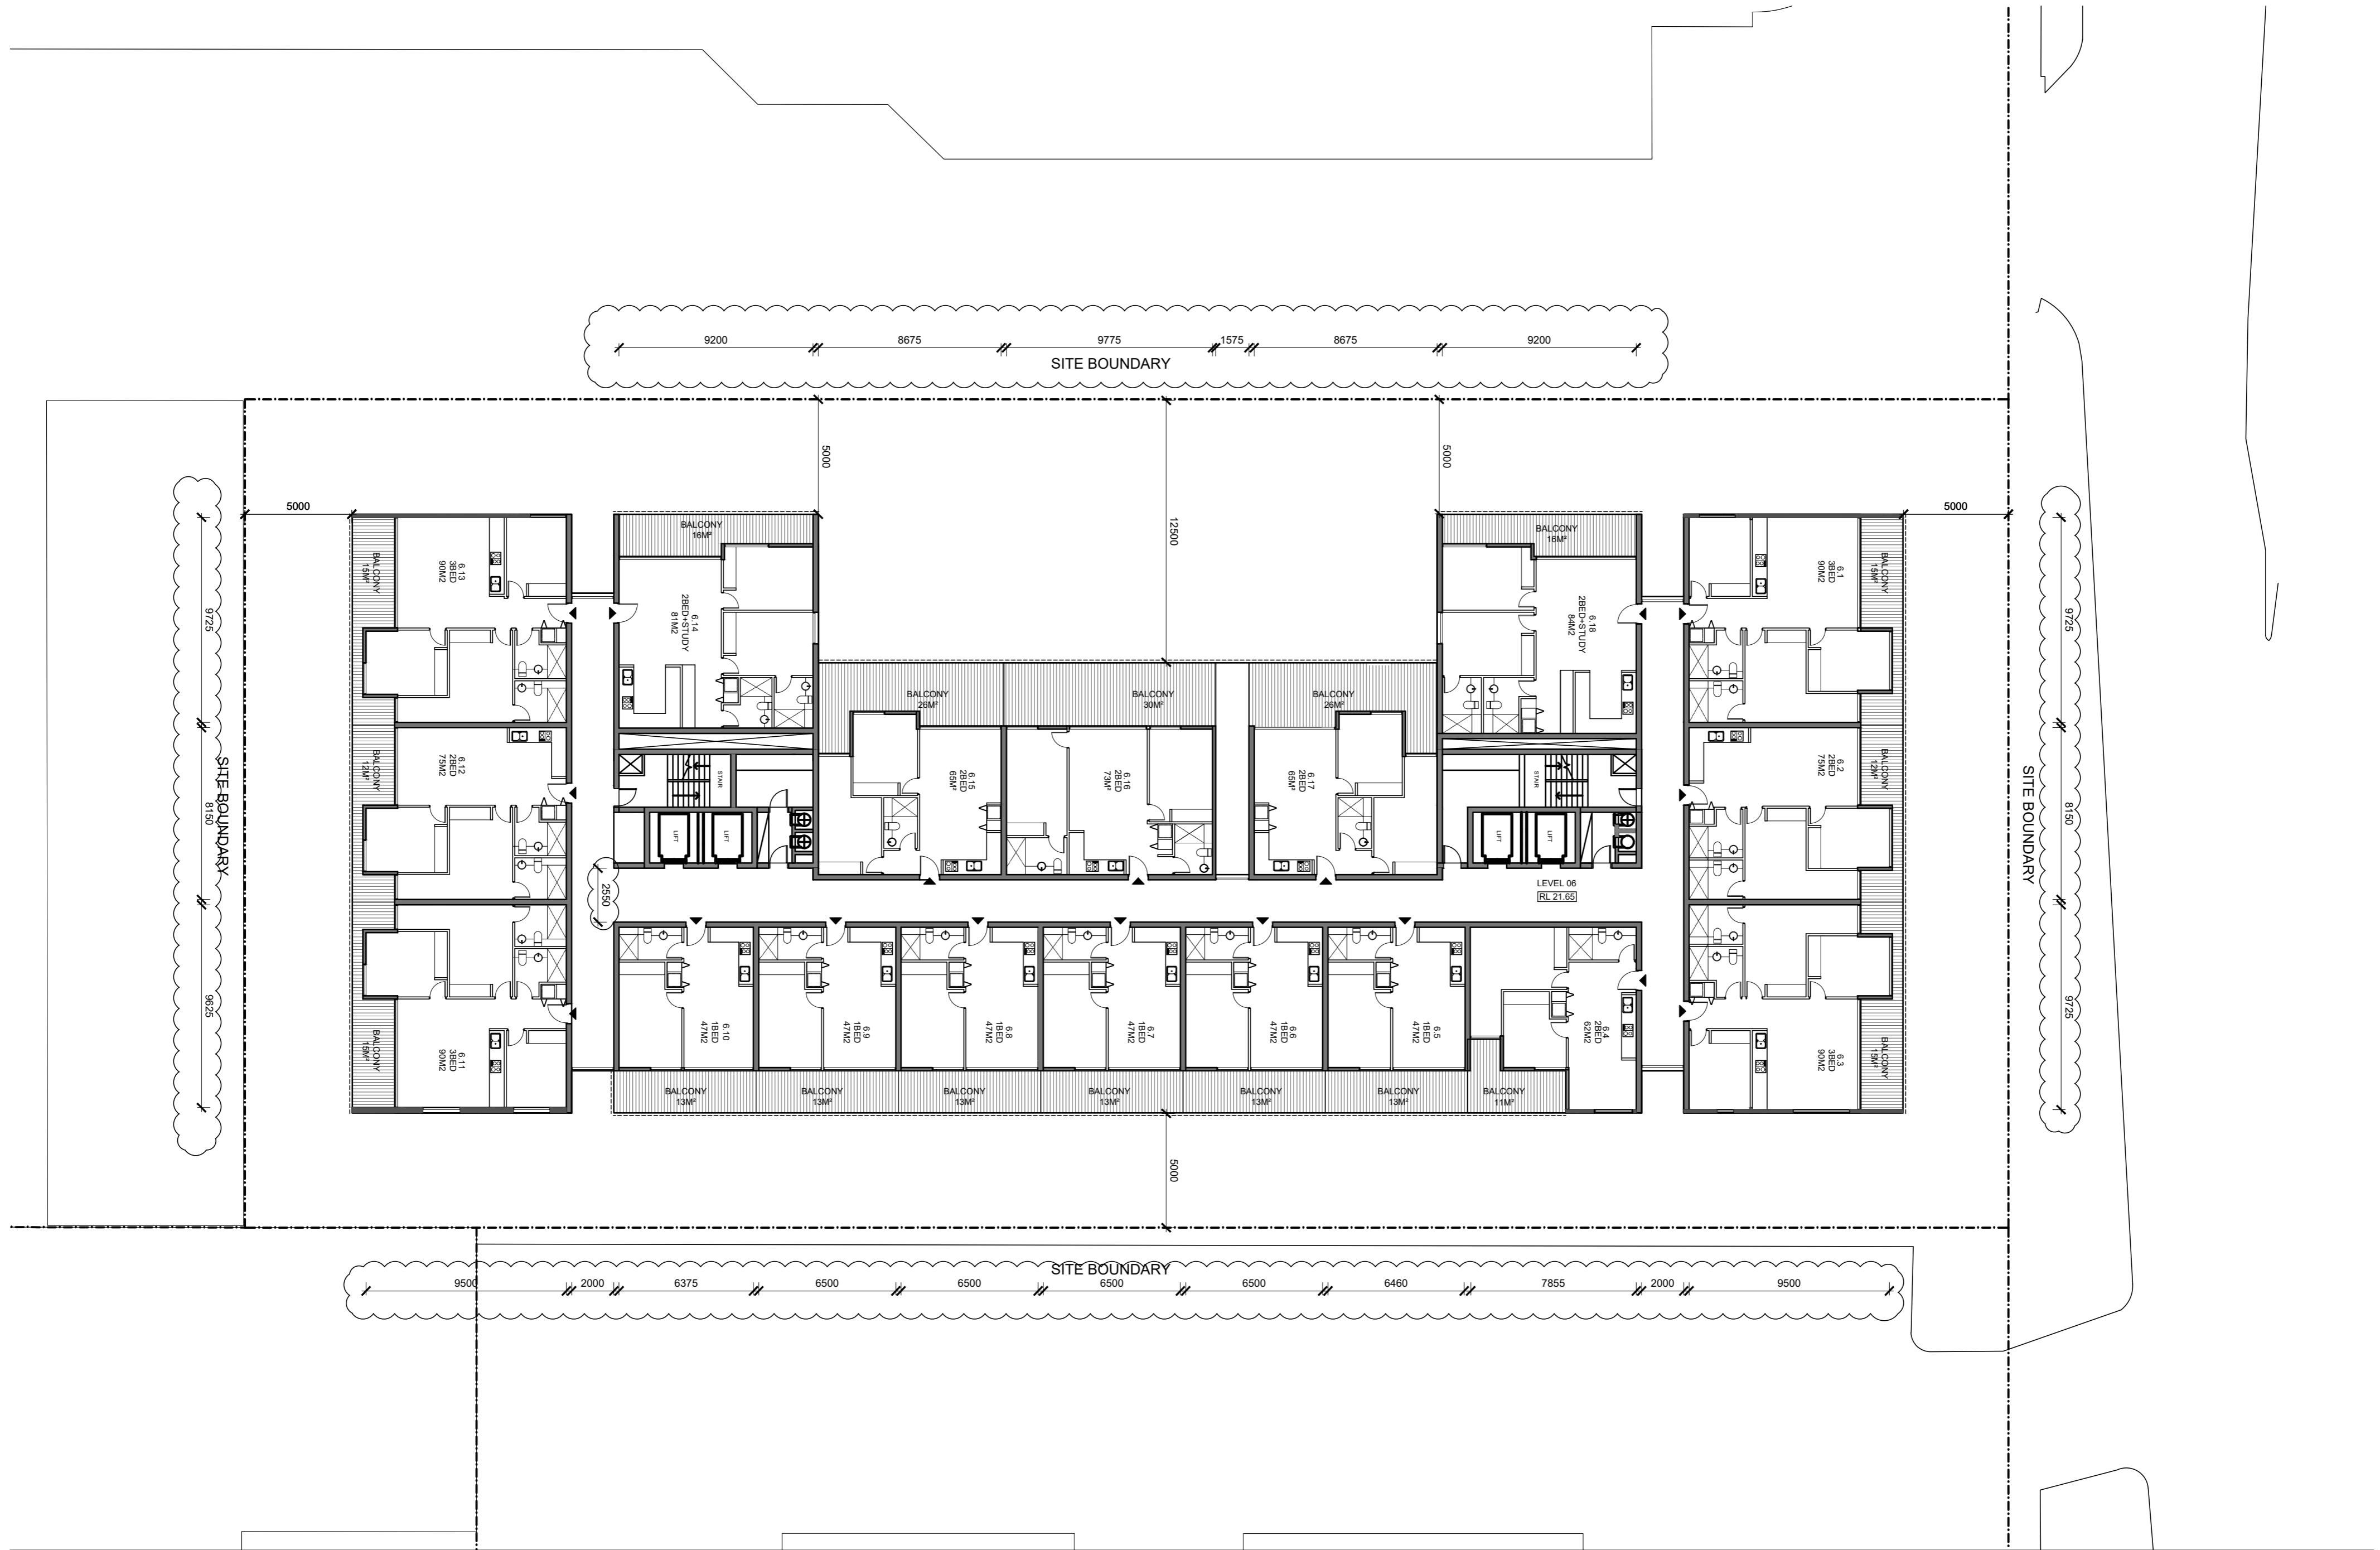

LEVEL 6
MIXED USE DEVELOPMENT
 101 SALMON STREET FISHERMANS BEND

TOWN PLANNING

AMENDMENTS:

| | |
|-----------------------------------|----------|
| TOWN PLANNING ISSUE 1 | 04/06/14 |
| B.TOWN PLANNING ISSUE 2 DTPLI RFI | 16/09/14 |

Sheet No. **TP08**

Scale **1/200 @A2**
 Date **04/06/14**

Revision **B**

13149



CHT Architects Pty Ltd
 ABN 31 717 719 866

CHT Architects Pty Ltd
 44 Oxford Street
 Collingwood VIC 3066
 Post Office Box 1352
 Collingwood VIC 3066
 Telephone 03 9417 1944
 Facsimile 03 9415 1847
 info@chtarchitects.com.au
 chtarchitects.com.au

Copyright © CHT Architects Pty Ltd.
 The drawings, design, and specifications and copyright therein are the property of CHT Architects Pty Ltd, and must not be used, copied, or reproduced wholly or in part without the express written permission of CHT Architects Pty Ltd.
 Do not scale drawings. Use given dimensions only.
 Any discrepancy in drawing or specifications shall be referred to CHT Architects Pty Ltd.

Architecture
 Interior Design
 Urban Design



LEVEL 7
MIXED USE DEVELOPMENT
 101 SALMON STREET FISHERMANS BEND

TOWN PLANNING

AMENDMENTS:

| | |
|-----------------------------------|----------|
| TOWN PLANNING ISSUE 1 | 04/06/14 |
| B.TOWN PLANNING ISSUE 2 DTPLI RFI | 16/09/14 |

Sheet No. **TP09**

Scale **1/200 @A2**
 Date **04/06/14**

Revision **B**

13149



CHT Architects Pty Ltd
 ABN 31 717 919 866

CHT Architects Pty Ltd
 44 Oxford Street
 Collingwood VIC 3066
 Post Office Box 1352
 Collingwood VIC 3066
 Telephone 03 9417 1944
 Facsimile 03 9415 1847
 info@chtarchitects.com.au
 chtarchitects.com.au

Copyright © CHT Architects Pty Ltd.
 The drawings, design, and specifications and copyright therein are the property of CHT Architects Pty Ltd, and must not be used, copied, or reproduced wholly or in part without the express written permission of CHT Architects Pty Ltd.
 Do not scale drawings. Use given dimensions only.
 Any discrepancy in drawing or specifications shall be referred to CHT Architects Pty Ltd.

Architecture
 Interior Design
 Urban Design



LEVEL 8
MIXED USE DEVELOPMENT
 101 SALMON STREET FISHERMANS BEND

TOWN PLANNING

AMENDMENTS:

| | |
|-----------------------------------|----------|
| TOWN PLANNING ISSUE 1 | 04/06/14 |
| B.TOWN PLANNING ISSUE 2 DTPLI RFI | 16/09/14 |

Sheet No. **TP10**
 Scale **1/200 @A2**
 Date **04/06/14**

Revision **B**

13149

**CARABOTT
 HOLT
 TURCINOV**

CHT Architects Pty Ltd
 44 Oxford Street
 Collingwood VIC 3066
 Post Office Box 1352
 Collingwood VIC 3066
 Telephone 03 9417 1944
 Facsimile 03 9415 1847
 info@chtarchitects.com.au
 chtarchitects.com.au

Copyright © CHT Architects Pty Ltd.
 The drawings, design, and specifications and copyright therein are the property of CHT Architects Pty Ltd, and must not be used, copied, or reproduced wholly or in part without the express written permission of CHT Architects Pty Ltd.
 Do not scale drawings. Use given dimensions only.
 Any discrepancy in drawing or specifications shall be referred to CHT Architects Pty Ltd.

CHT Architects Pty Ltd
 ABN 31 717 719 866
 Architecture
 Interior Design
 Urban Design



LEVEL 9
MIXED USE DEVELOPMENT
 101 SALMON STREET FISHERMANS BEND

TOWN PLANNING

AMENDMENTS:

| | |
|-----------------------------------|----------|
| TOWN PLANNING ISSUE 1 | 04/06/14 |
| B.TOWN PLANNING ISSUE 2 DTPLI RFI | 16/09/14 |

Sheet No. **TP11**
 Scale **1/200 @A2**
 Date **04/06/14**

Revision **B**

13149

**CARABOTT
 HOLT
 TURCINOV**

CHT Architects Pty Ltd
 44 Oxford Street
 Collingwood VIC 3066
 Post Office Box 1352
 Collingwood VIC 3066
 Telephone 03 9417 1944
 Facsimile 03 9415 1847
 info@chtarchitects.com.au
 chtarchitects.com.au

Copyright © CHT Architects Pty Ltd.
 The drawings, design, and specifications and copyright therein are the property of CHT Architects Pty Ltd, and must not be used, copied, or reproduced wholly or in part without the express written permission of CHT Architects Pty Ltd.
 Do not scale drawings. Use given dimensions only.
 Any discrepancy in drawing or specifications shall be referred to CHT Architects Pty Ltd.

CHT Architects Pty Ltd
 ABN 31 717 719 866
 Architecture
 Interior Design
 Urban Design



LEVEL 10
MIXED USE DEVELOPMENT
 101 SALMON STREET FISHERMANS BEND

TOWN PLANNING

AMENDMENTS:

| | |
|-----------------------------------|----------|
| TOWN PLANNING ISSUE 1 | 04/06/14 |
| B.TOWN PLANNING ISSUE 2 DTPLI RFI | 16/09/14 |

Sheet No. **TP12**

Scale **1/200**
 Date **04/06/14**

Revision **B**


13149



CHT Architects Pty Ltd
 44 Oxford Street
 Collingwood VIC 3066
 Post Office Box 1332
 Collingwood VIC 3066
 Telephone 03 9417 1944
 Facsimile 03 9415 1847
 info@chtarchitects.com.au
 chtarchitects.com.au

Copyright © CHT Architects Pty Ltd.
 The drawings, design, and specifications and copyright therein are the property of CHT Architects Pty Ltd, and must not be used, copied, or reproduced wholly or in part without the express written permission of CHT Architects Pty Ltd.
 Do not scale drawings. Use given dimensions only.
 Any discrepancy in drawing or specifications shall be referred to CHT Architects Pty Ltd.

CHT Architects Pty Ltd
 ABN 31 717 719 866
 Architecture
 Interior Design
 Urban Design

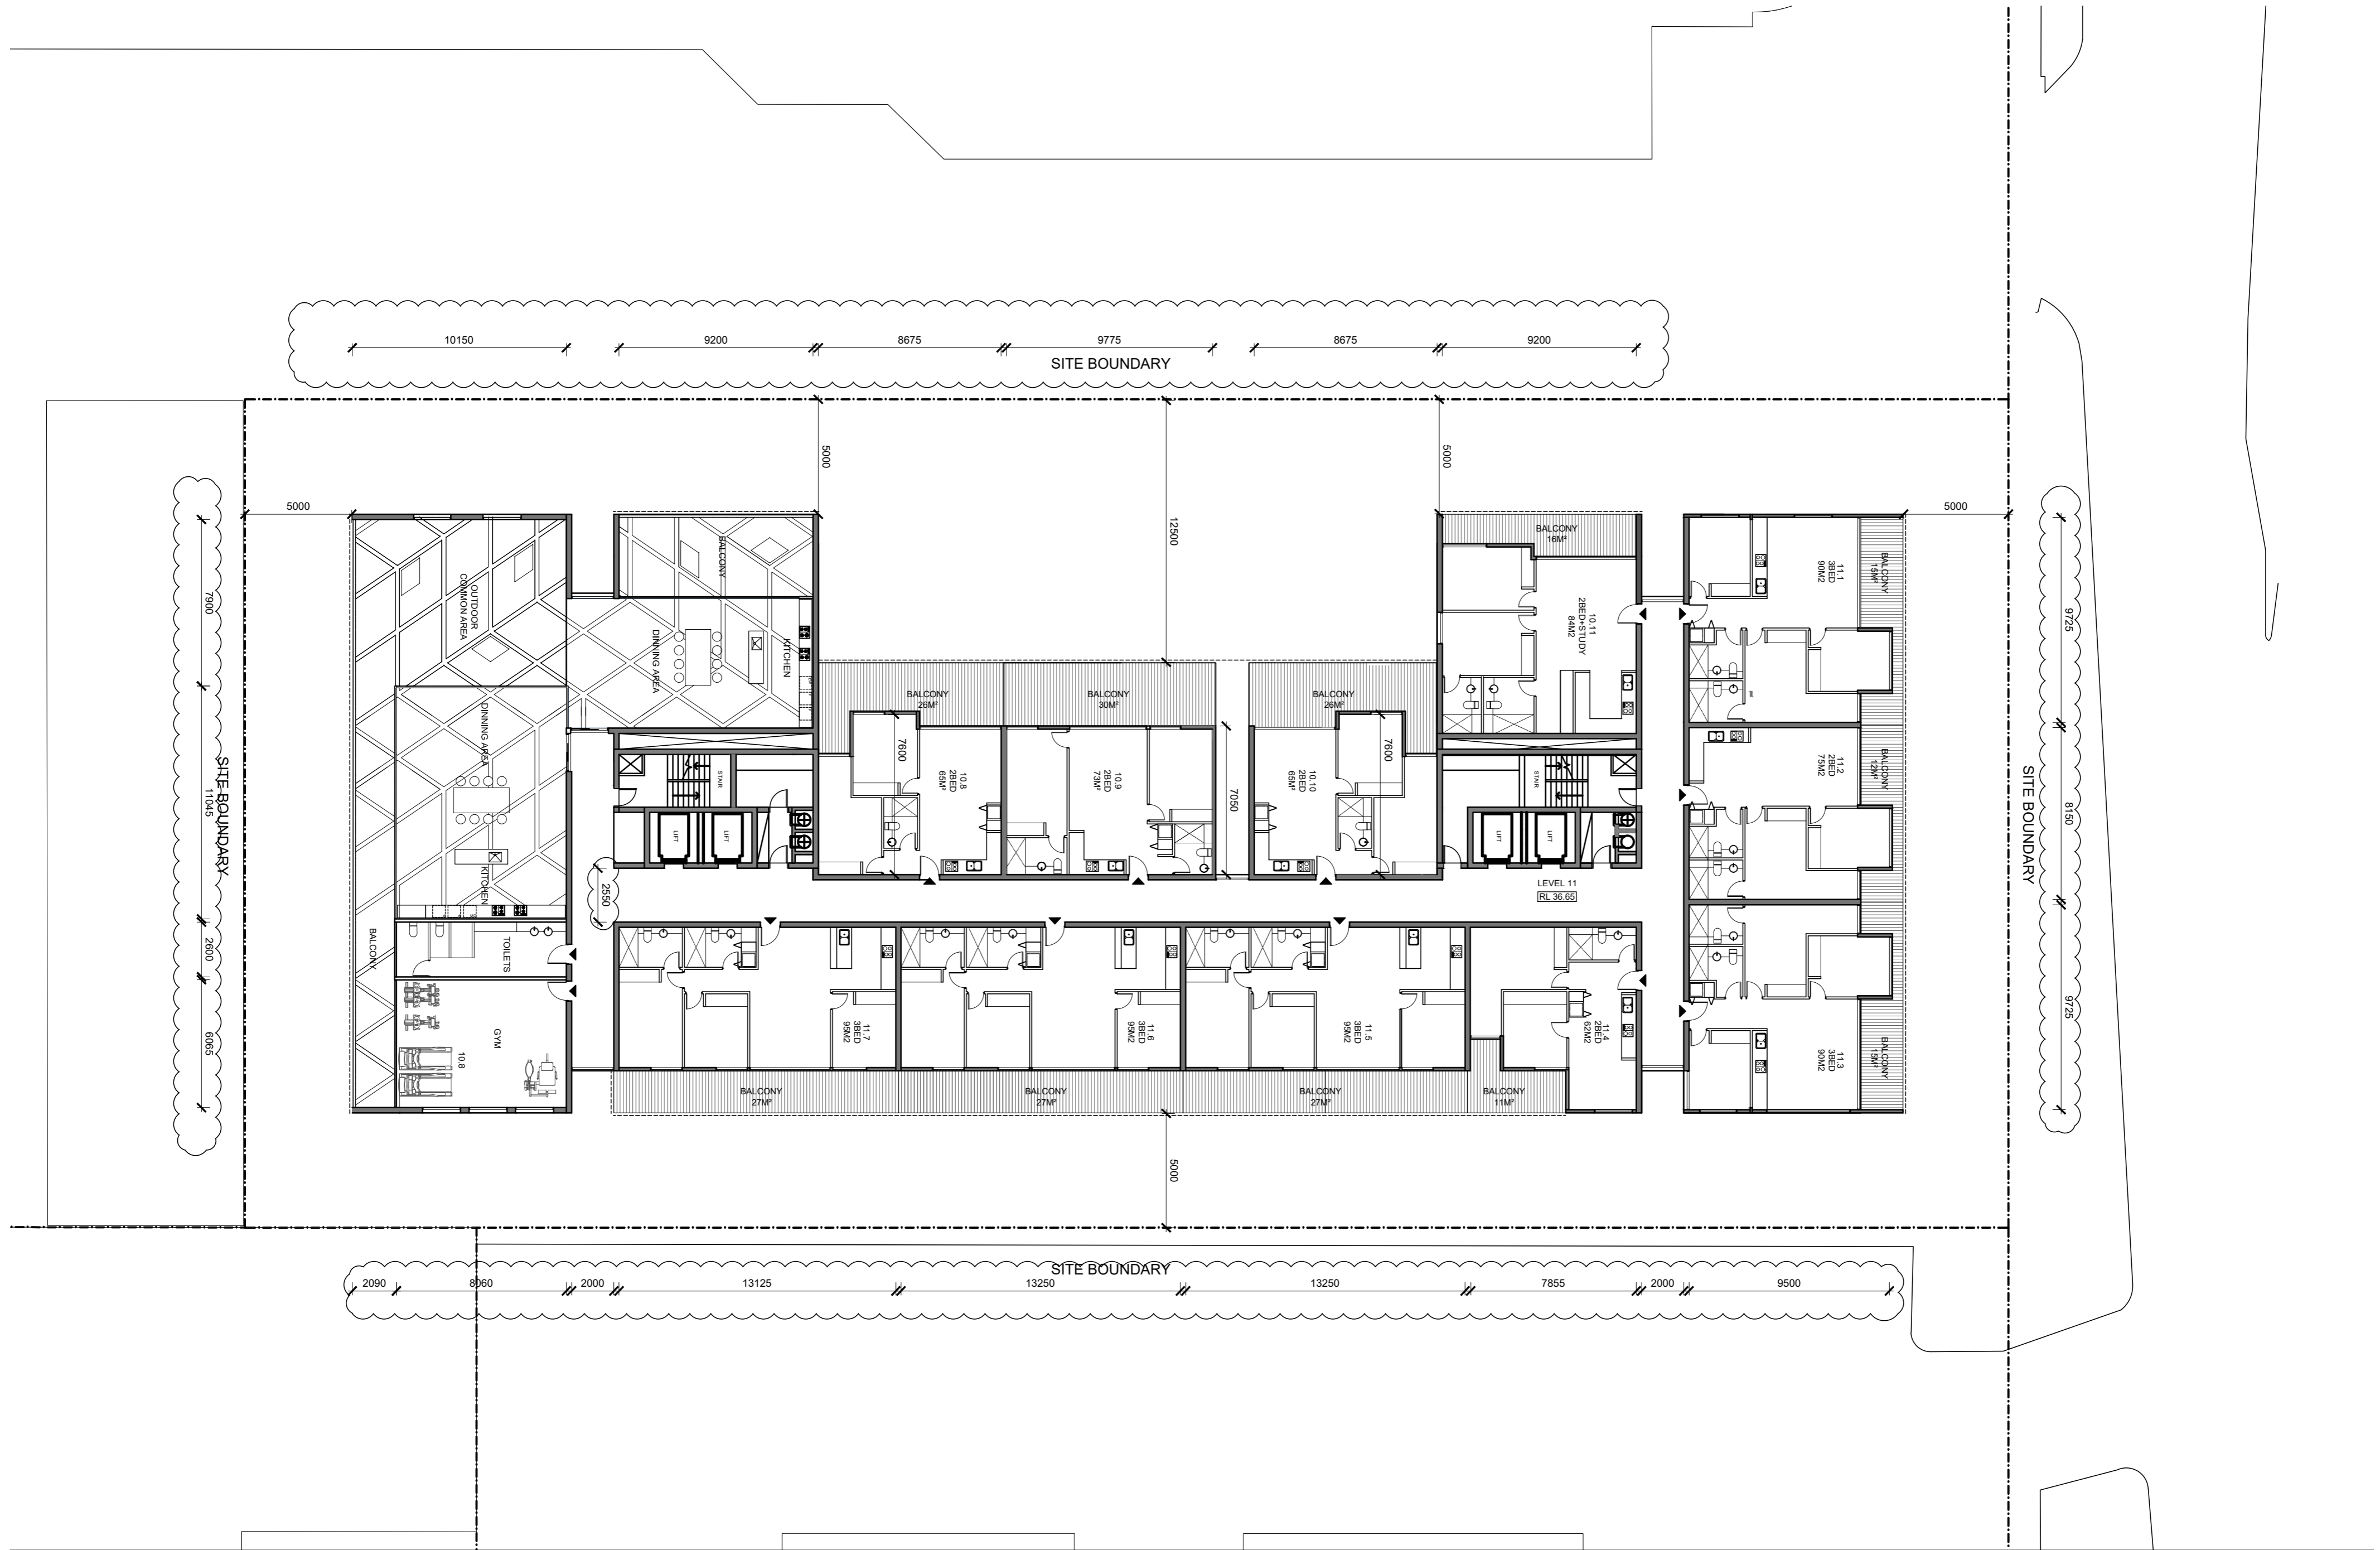

LEVEL 11
MIXED USE DEVELOPMENT
 101 SALMON STREET FISHERMANS BEND

TOWN PLANNING

AMENDMENTS:

| | |
|-----------------------------------|----------|
| TOWN PLANNING ISSUE 1 | 04/06/14 |
| B.TOWN PLANNING ISSUE 2 DTPLI RFI | 16/09/14 |

Sheet No. **TP13**

Scale **1/200 @A2**
 Date **04/06/14**

Revision **B**

13149


**CARABOTT
 HOLT
 TURCINOV**

CHT Architects Pty Ltd
 44 Oxford Street
 Collingwood VIC 3066
 Post Office Box 1332
 Collingwood VIC 3066
 Telephone 03 9417 1944
 Facsimile 03 9415 1847
 info@chtarchitects.com.au
 chtarchitects.com.au

Copyright © CHT Architects Pty Ltd.
 The drawings, design, and specifications and copyright therein are the property of CHT Architects Pty Ltd, and must not be used, copied, or reproduced wholly or in part without the express written permission of CHT Architects Pty Ltd.
 Do not scale drawings. Use given dimensions only.
 Any discrepancy in drawing or specifications shall be referred to CHT Architects Pty Ltd.

CHT Architects Pty Ltd
 ABN 31 717 719 866

Architecture
 Interior Design
 Urban Design

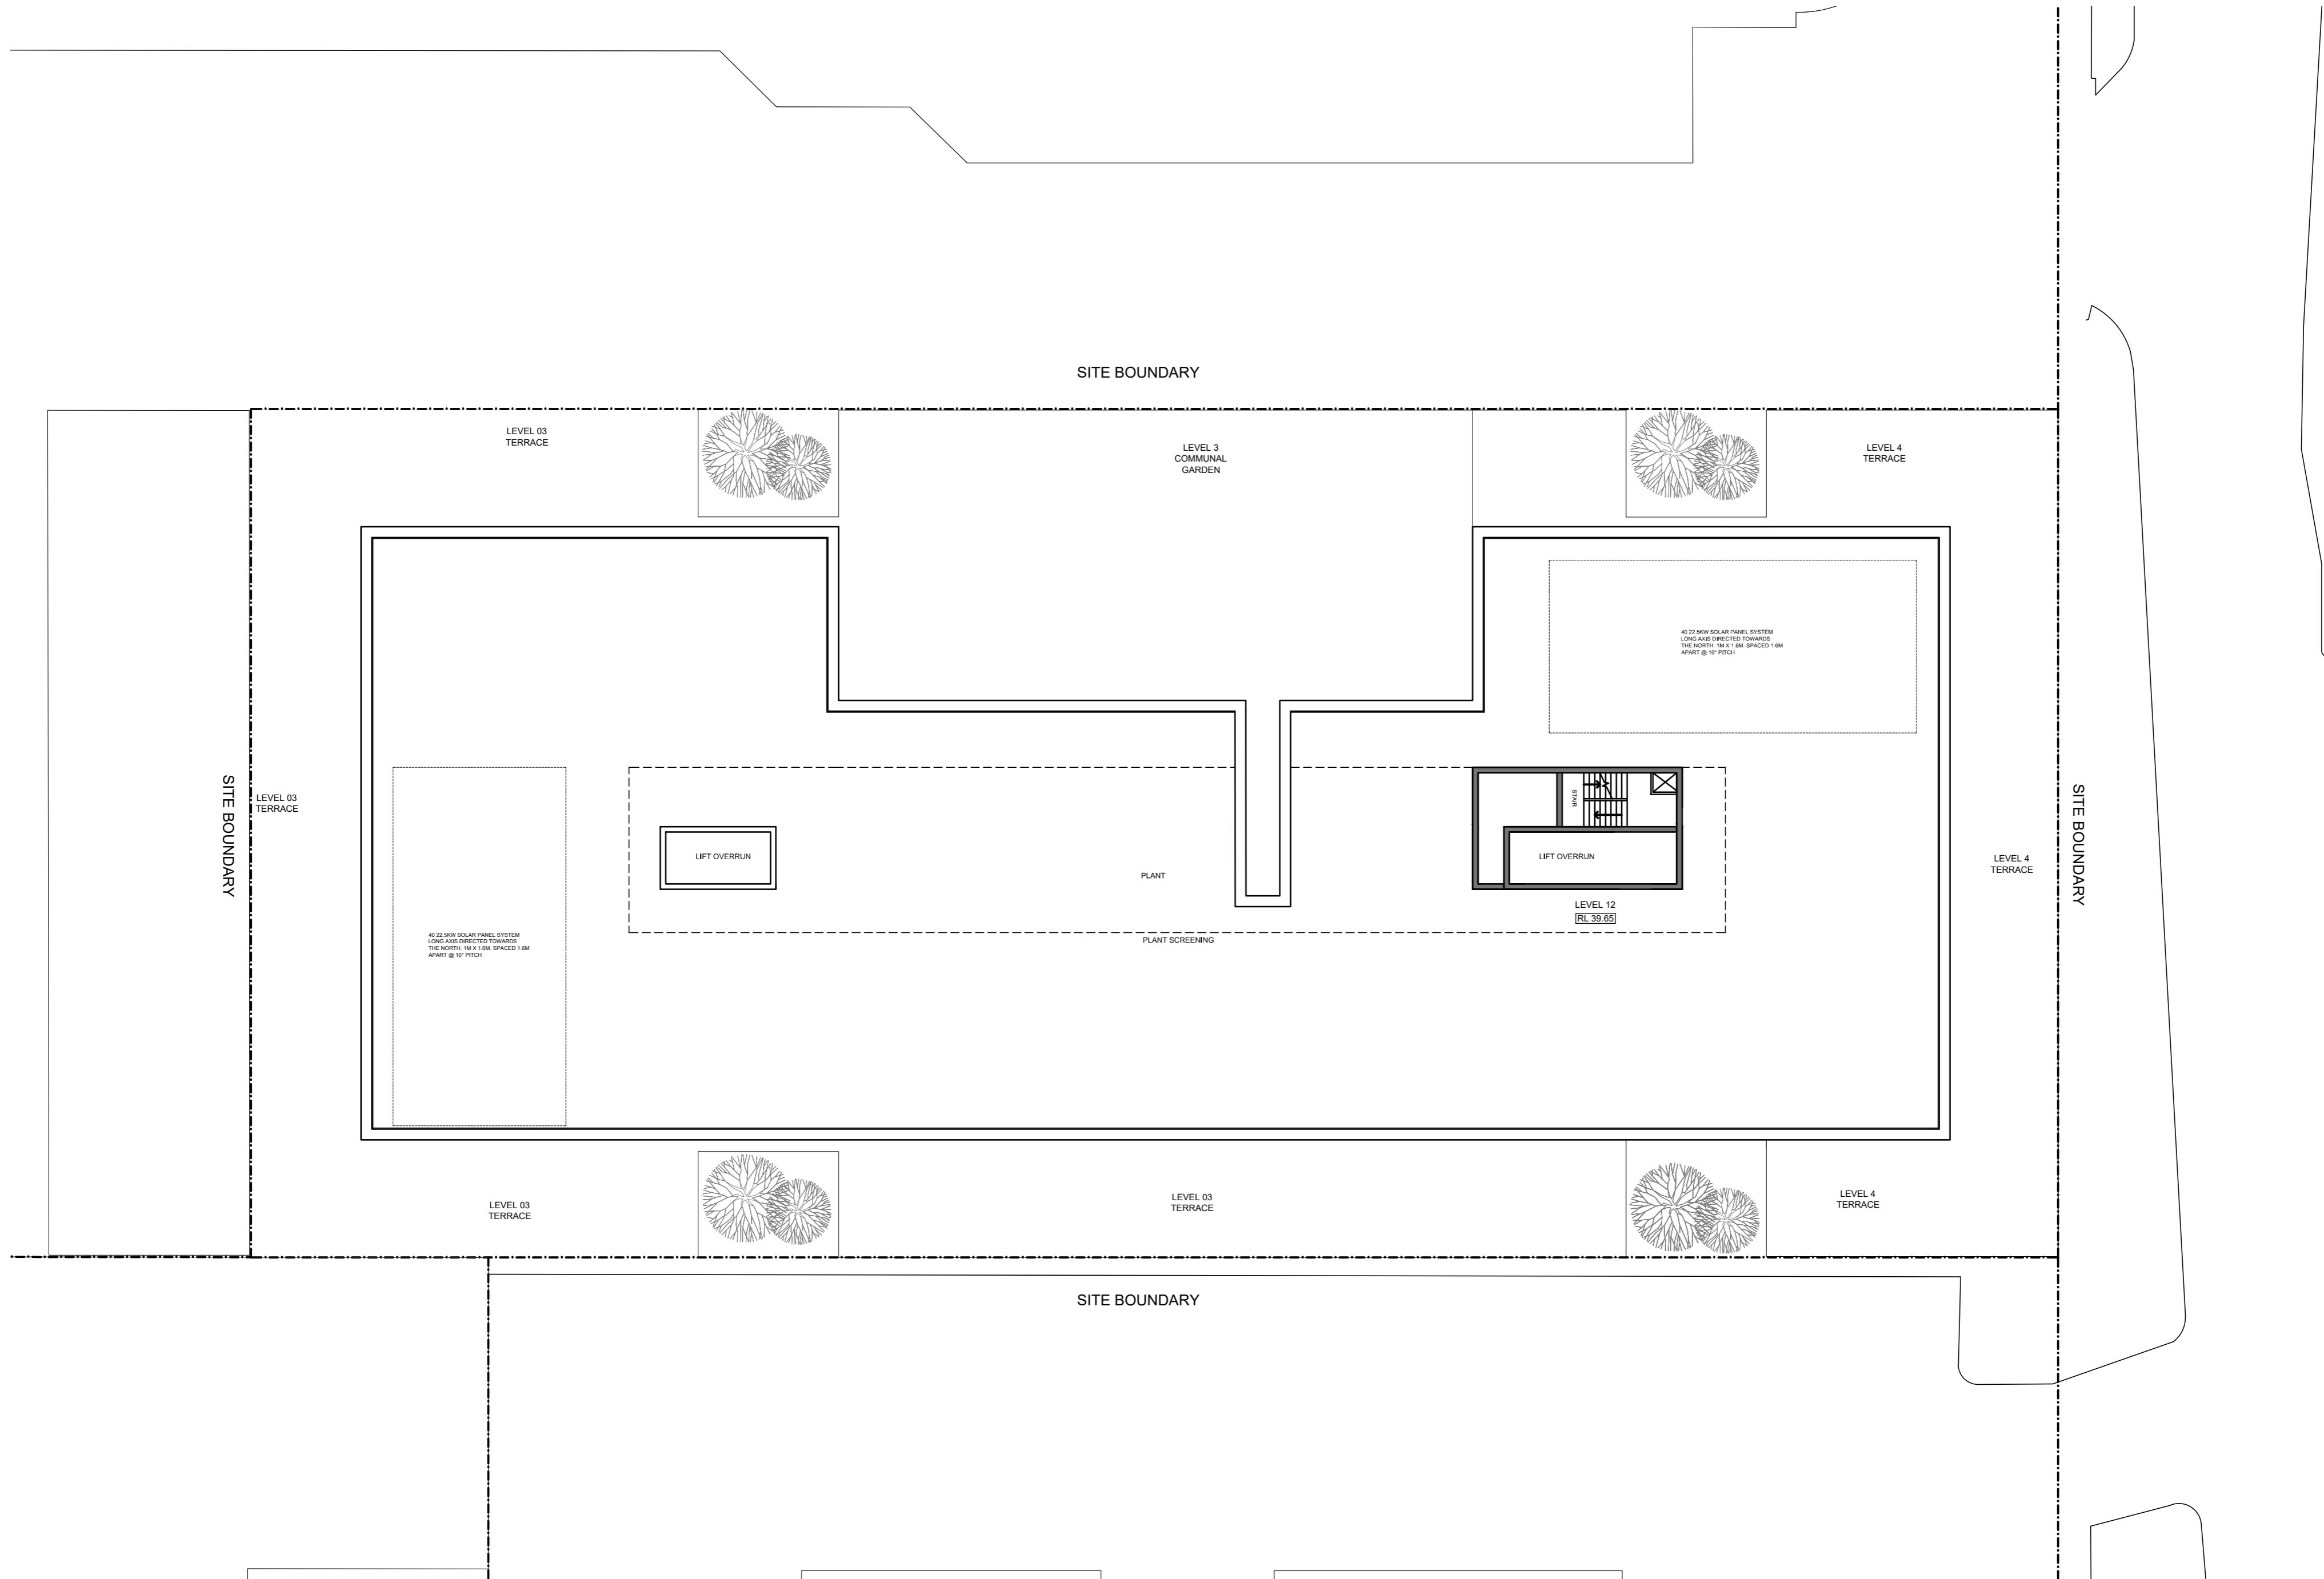

ROOF PLAN
MIXED USE DEVELOPMENT
 101 SALMON STREET FISHERMANS BEND


TOWN PLANNING
 AMENDMENTS:
 TOWN PLANNING ISSUE 1 04/06/14

Sheet No. Revision
TP14 -
 Scale
 1/200 @A2
 Date
 04/06/14


**CARABOTT
 HOLT
 TURCINOV**

CHT Architects Pty Ltd
 44 Oxford Street
 Collingwood VIC 3066
 Post Office Box 1352
 Collingwood VIC 3066
 Telephone 03 9417 1944
 Facsimile 03 9415 1847
 info@chtarchitects.com.au
 chtarchitects.com.au

Copyright © CHT Architects Pty Ltd.
 The drawings, design, and specifications and copyright therein
 are the property of CHT Architects Pty Ltd, and must not be
 used, copied, or reproduced wholly or in part without the express
 written permission of CHT Architects Pty Ltd.
 Do not scale drawings. Use given dimensions only.
 Any discrepancy in drawing or specifications shall be referred to
 CHT Architects Pty Ltd.

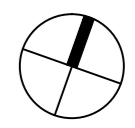

13149

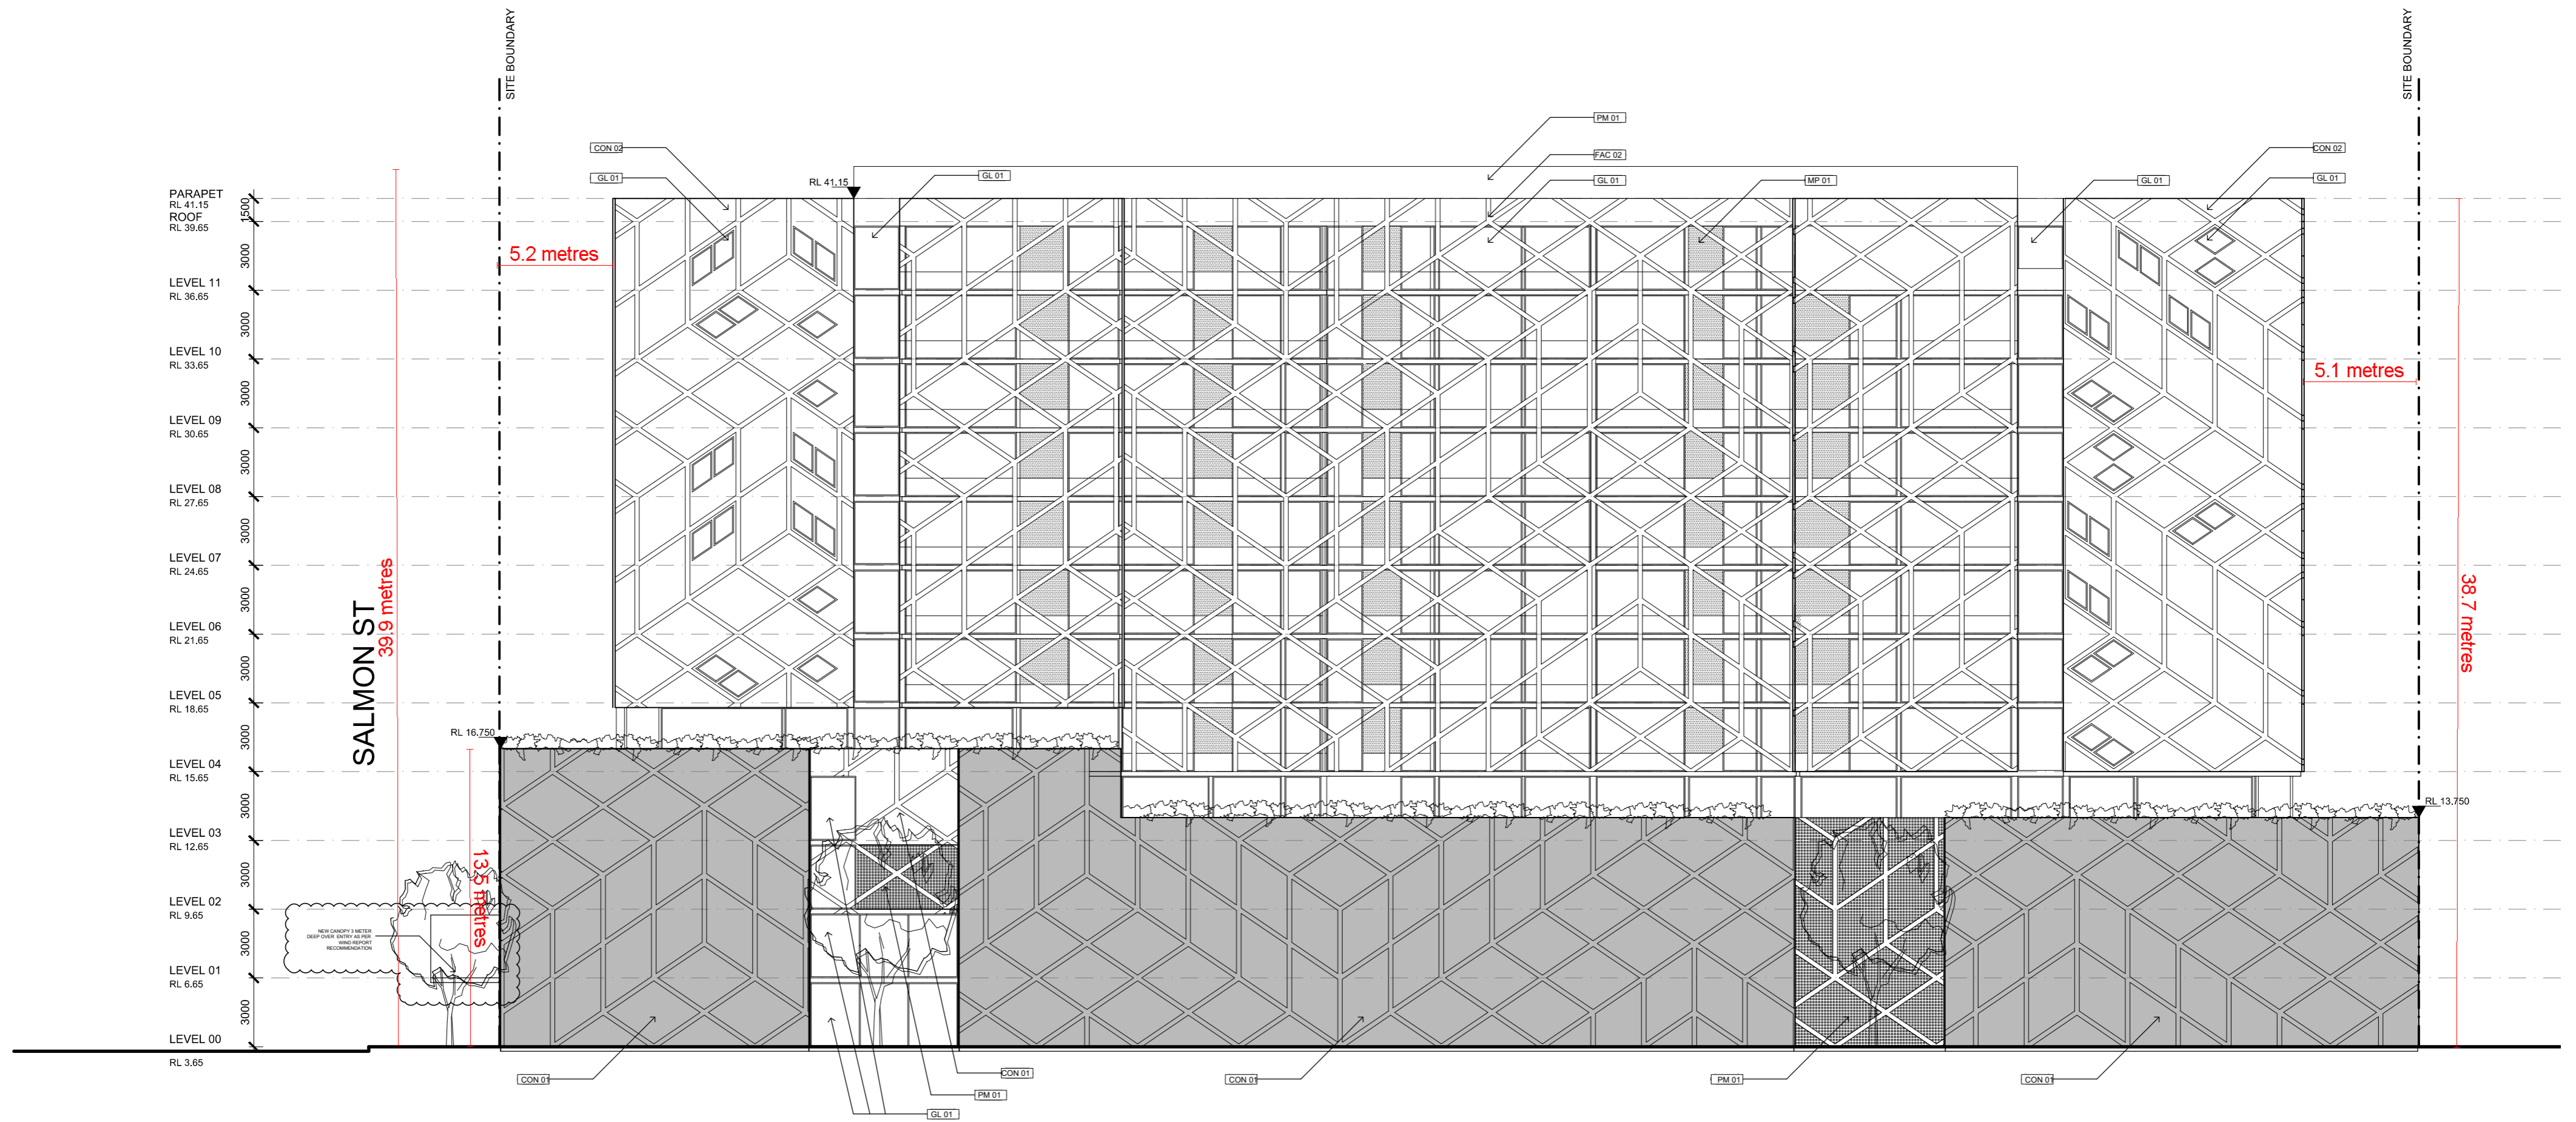

**NORTH ELEVATION
MIXED USE DEVELOPMENT**
101 SALMON STREET FISHERMANS BEND

TOWN PLANNING

AMENDMENTS:

| | |
|-----------------------------------|----------|
| TOWN PLANNING ISSUE 1 | 04/06/14 |
| B.TOWN PLANNING ISSUE 2 DTPLI RFI | 16/09/14 |


Sheet No. **TP15**

Scale **1/200 @A2**

Date **04/06/14**

Revision **B**

13149

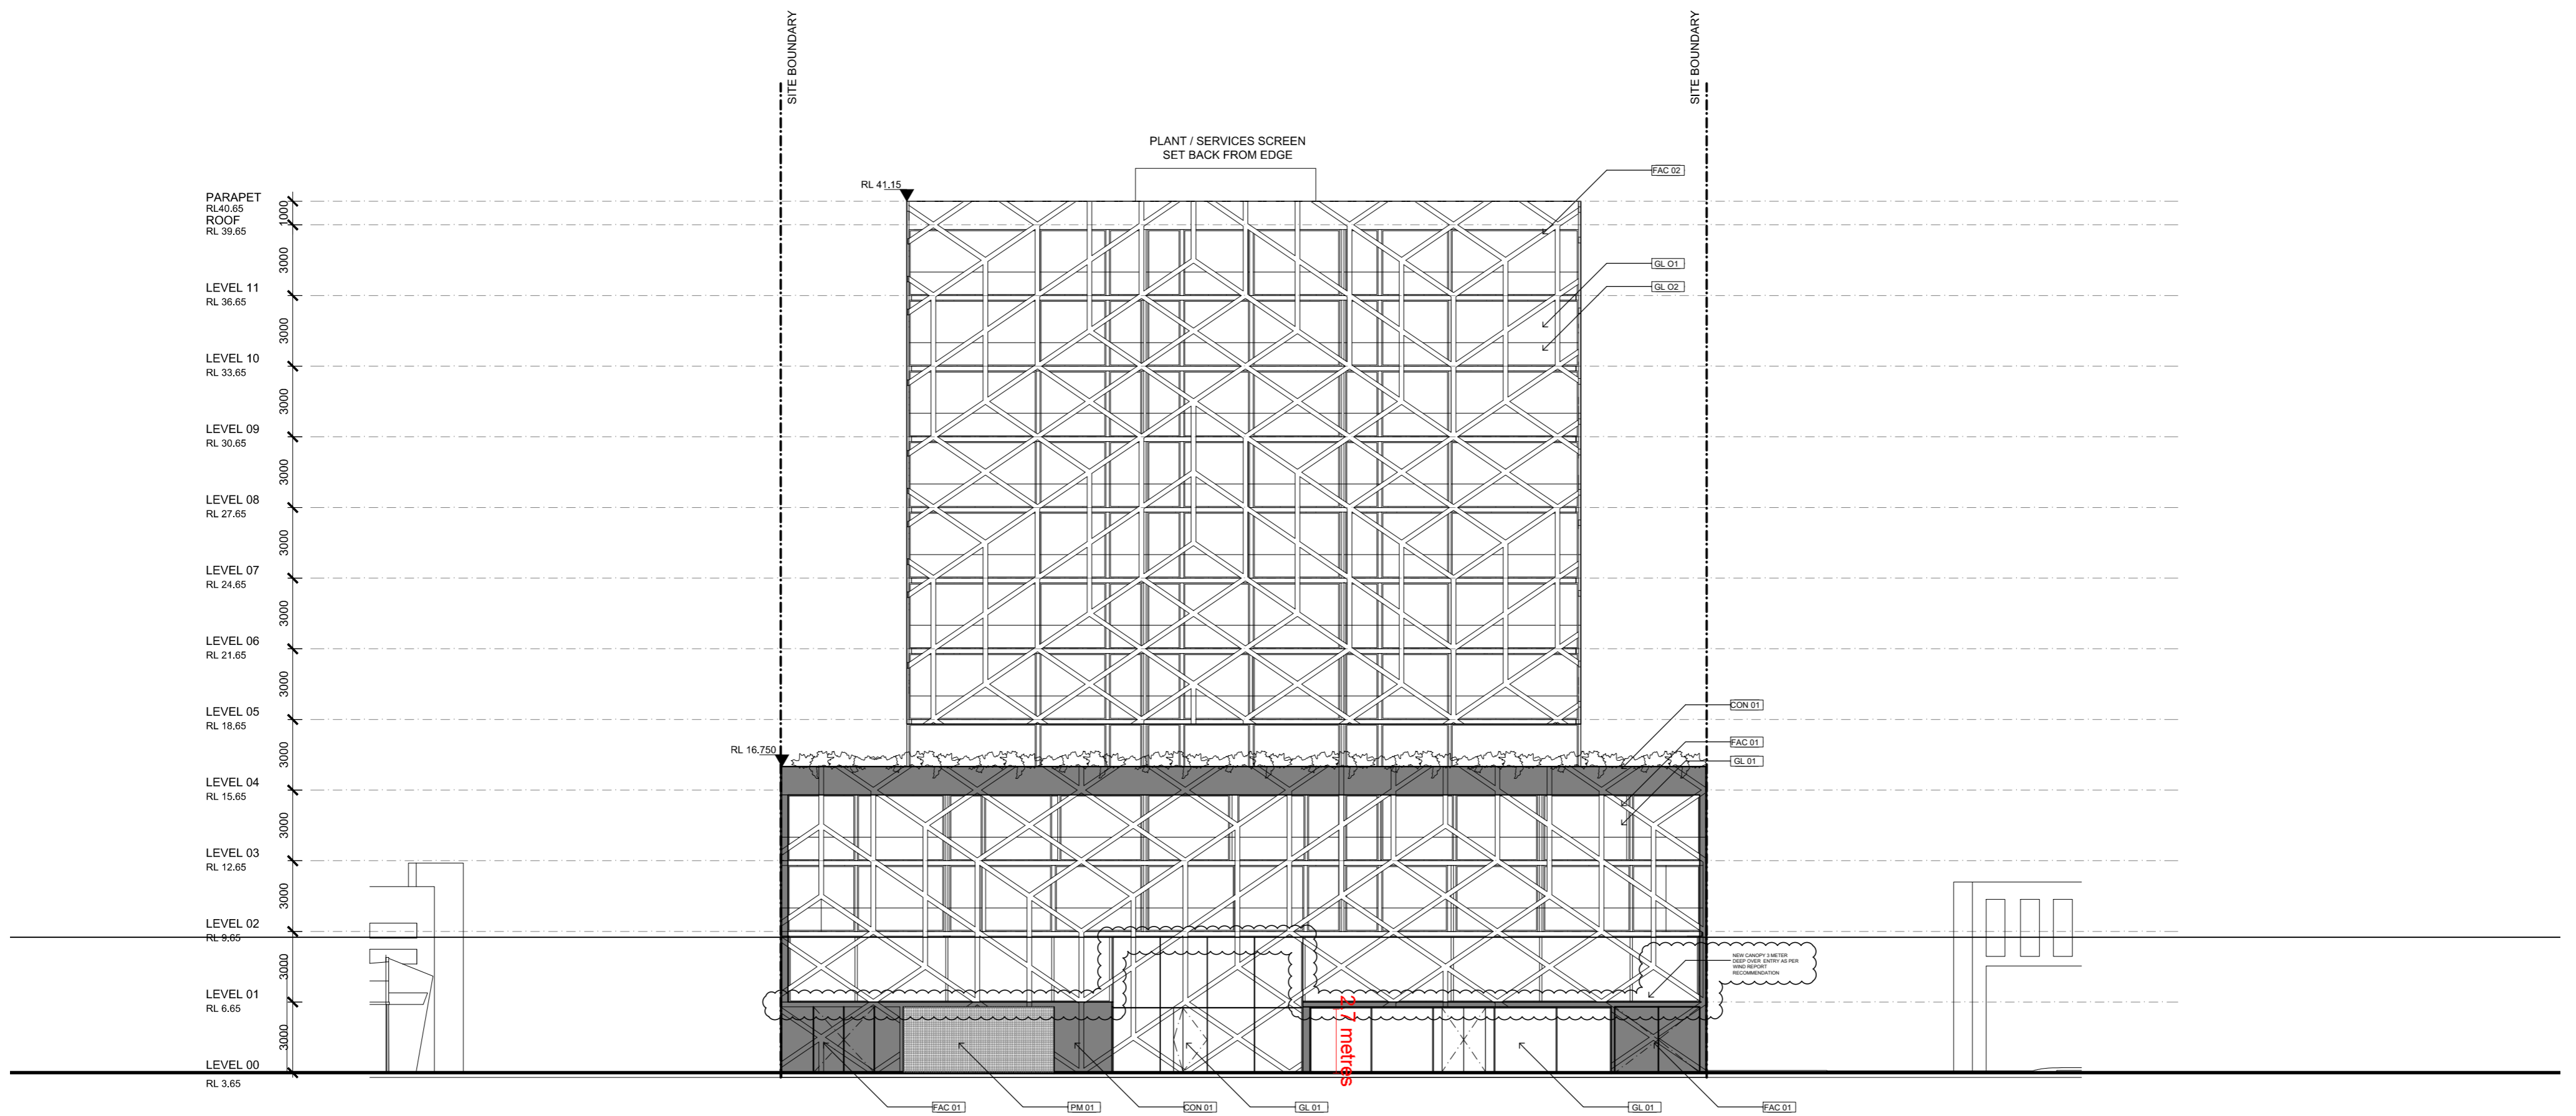



EAST ELEVATION MIXED USE DEVELOPMENT

101 SALMON STREET FISHERMANS BEND

TOWN PLANNING

AMENDMENTS:

| | |
|-----------------------------------|----------|
| TOWN PLANNING ISSUE 1 | 04/06/14 |
| B.TOWN PLANNING ISSUE 2 DTPLI RFI | 16/09/14 |
| | |
| | |

 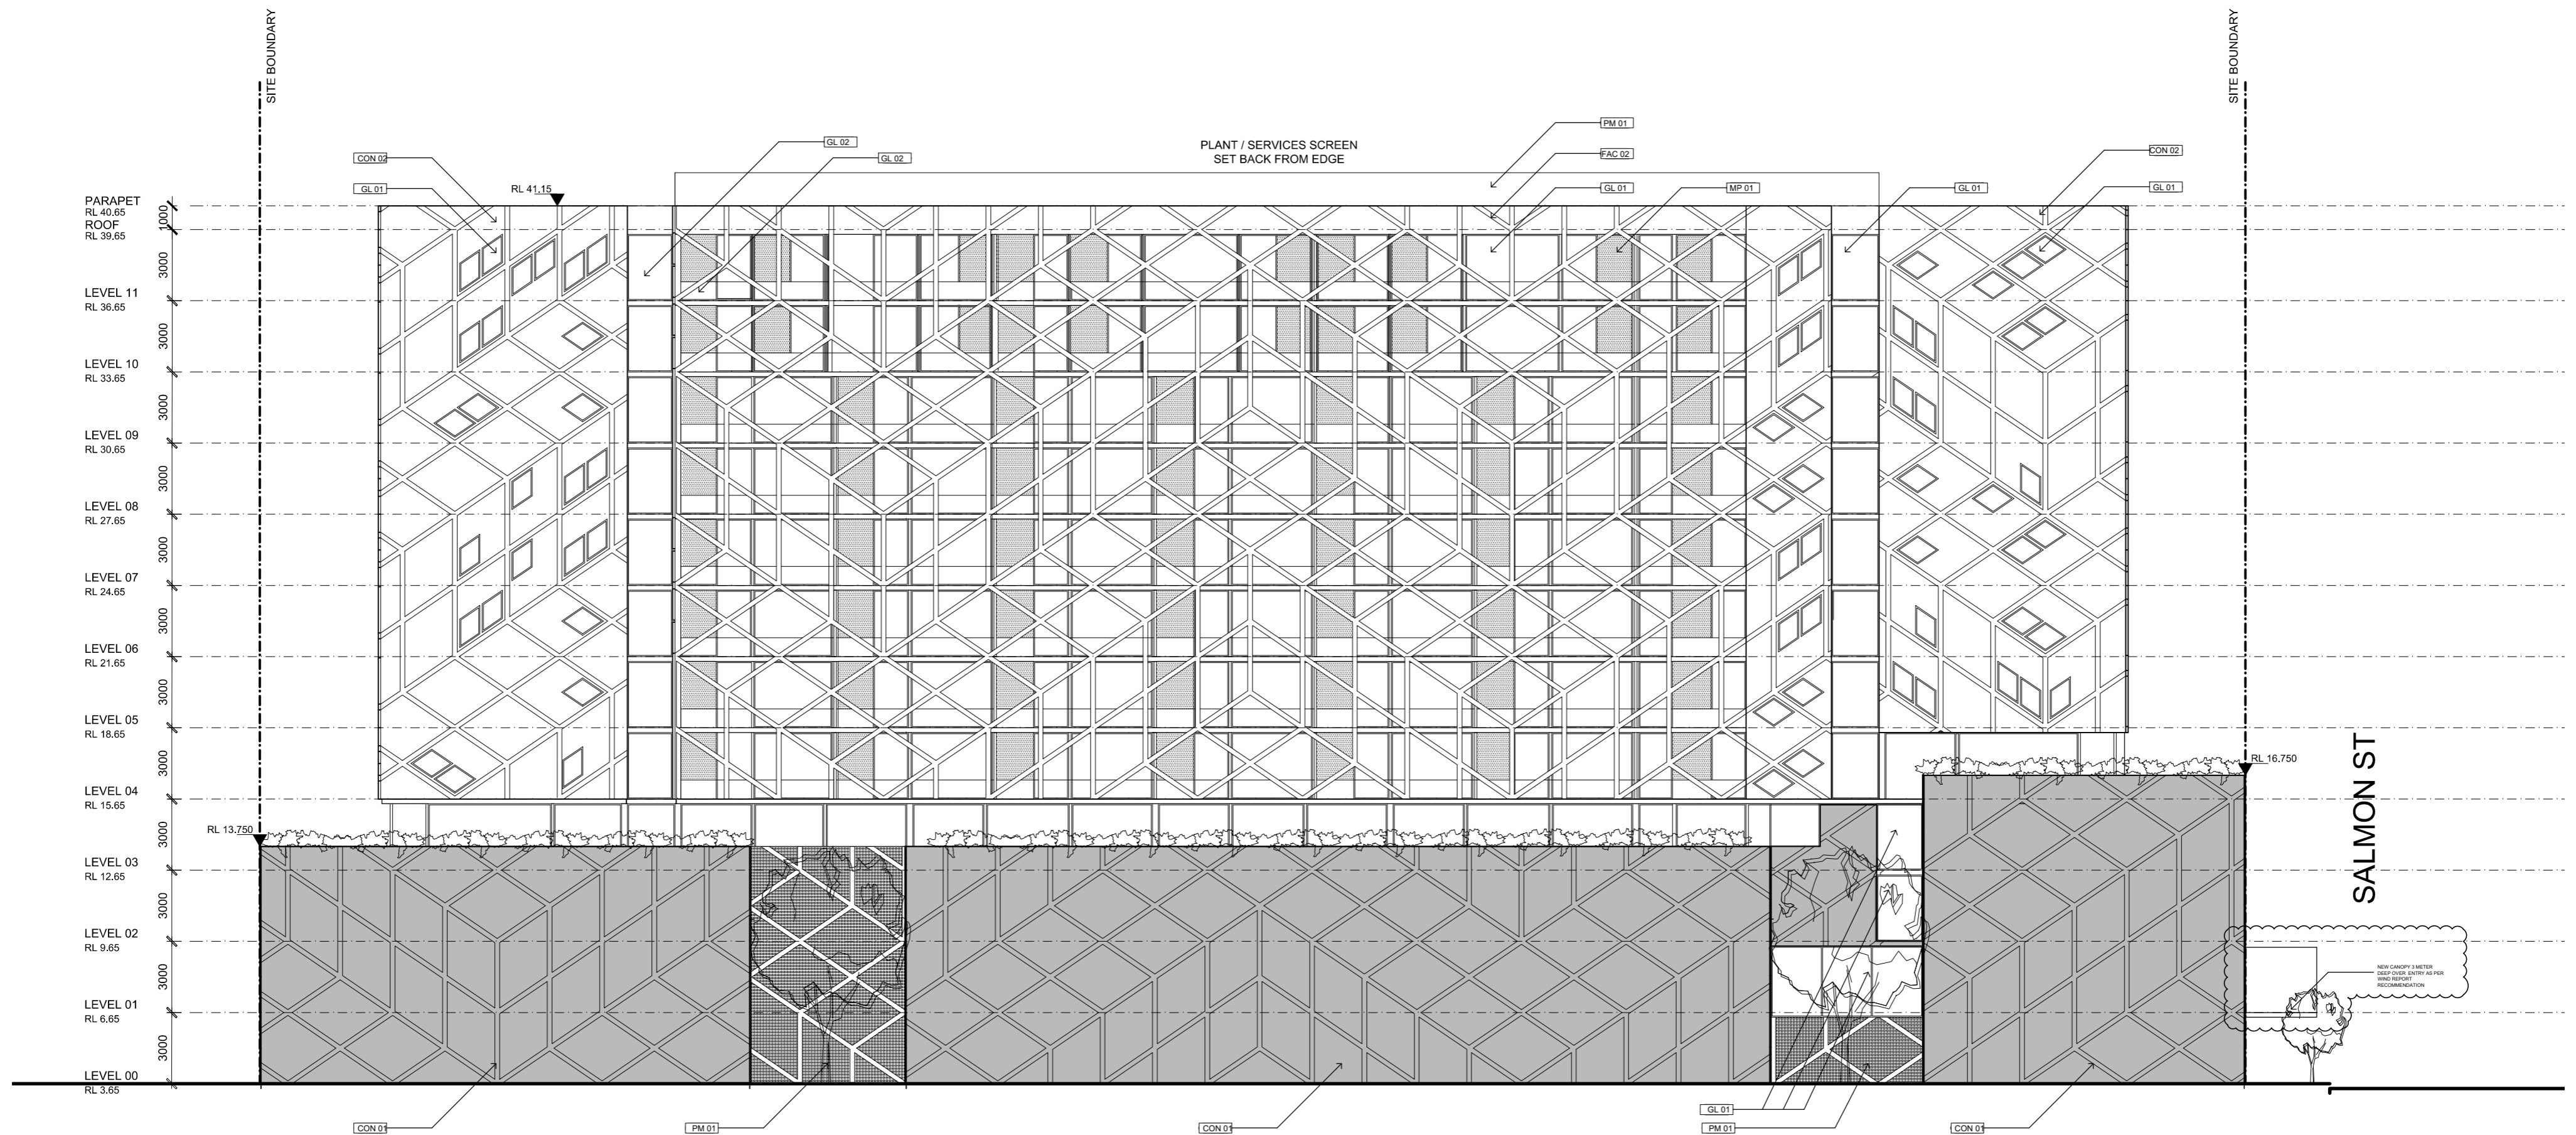


SOUTH ELEVATION MIXED USE DEVELOPMENT

101 SALMON STREET FISHERMANS BEND

TOWN PLANNING

| AMENDMENTS: | |
|-----------------------------------|----------|
| TOWN PLANNING ISSUE 1 | 04/06/14 |
| B.TOWN PLANNING ISSUE 2 DTPLI RFI | 16/09/14 |
| | |
| | |

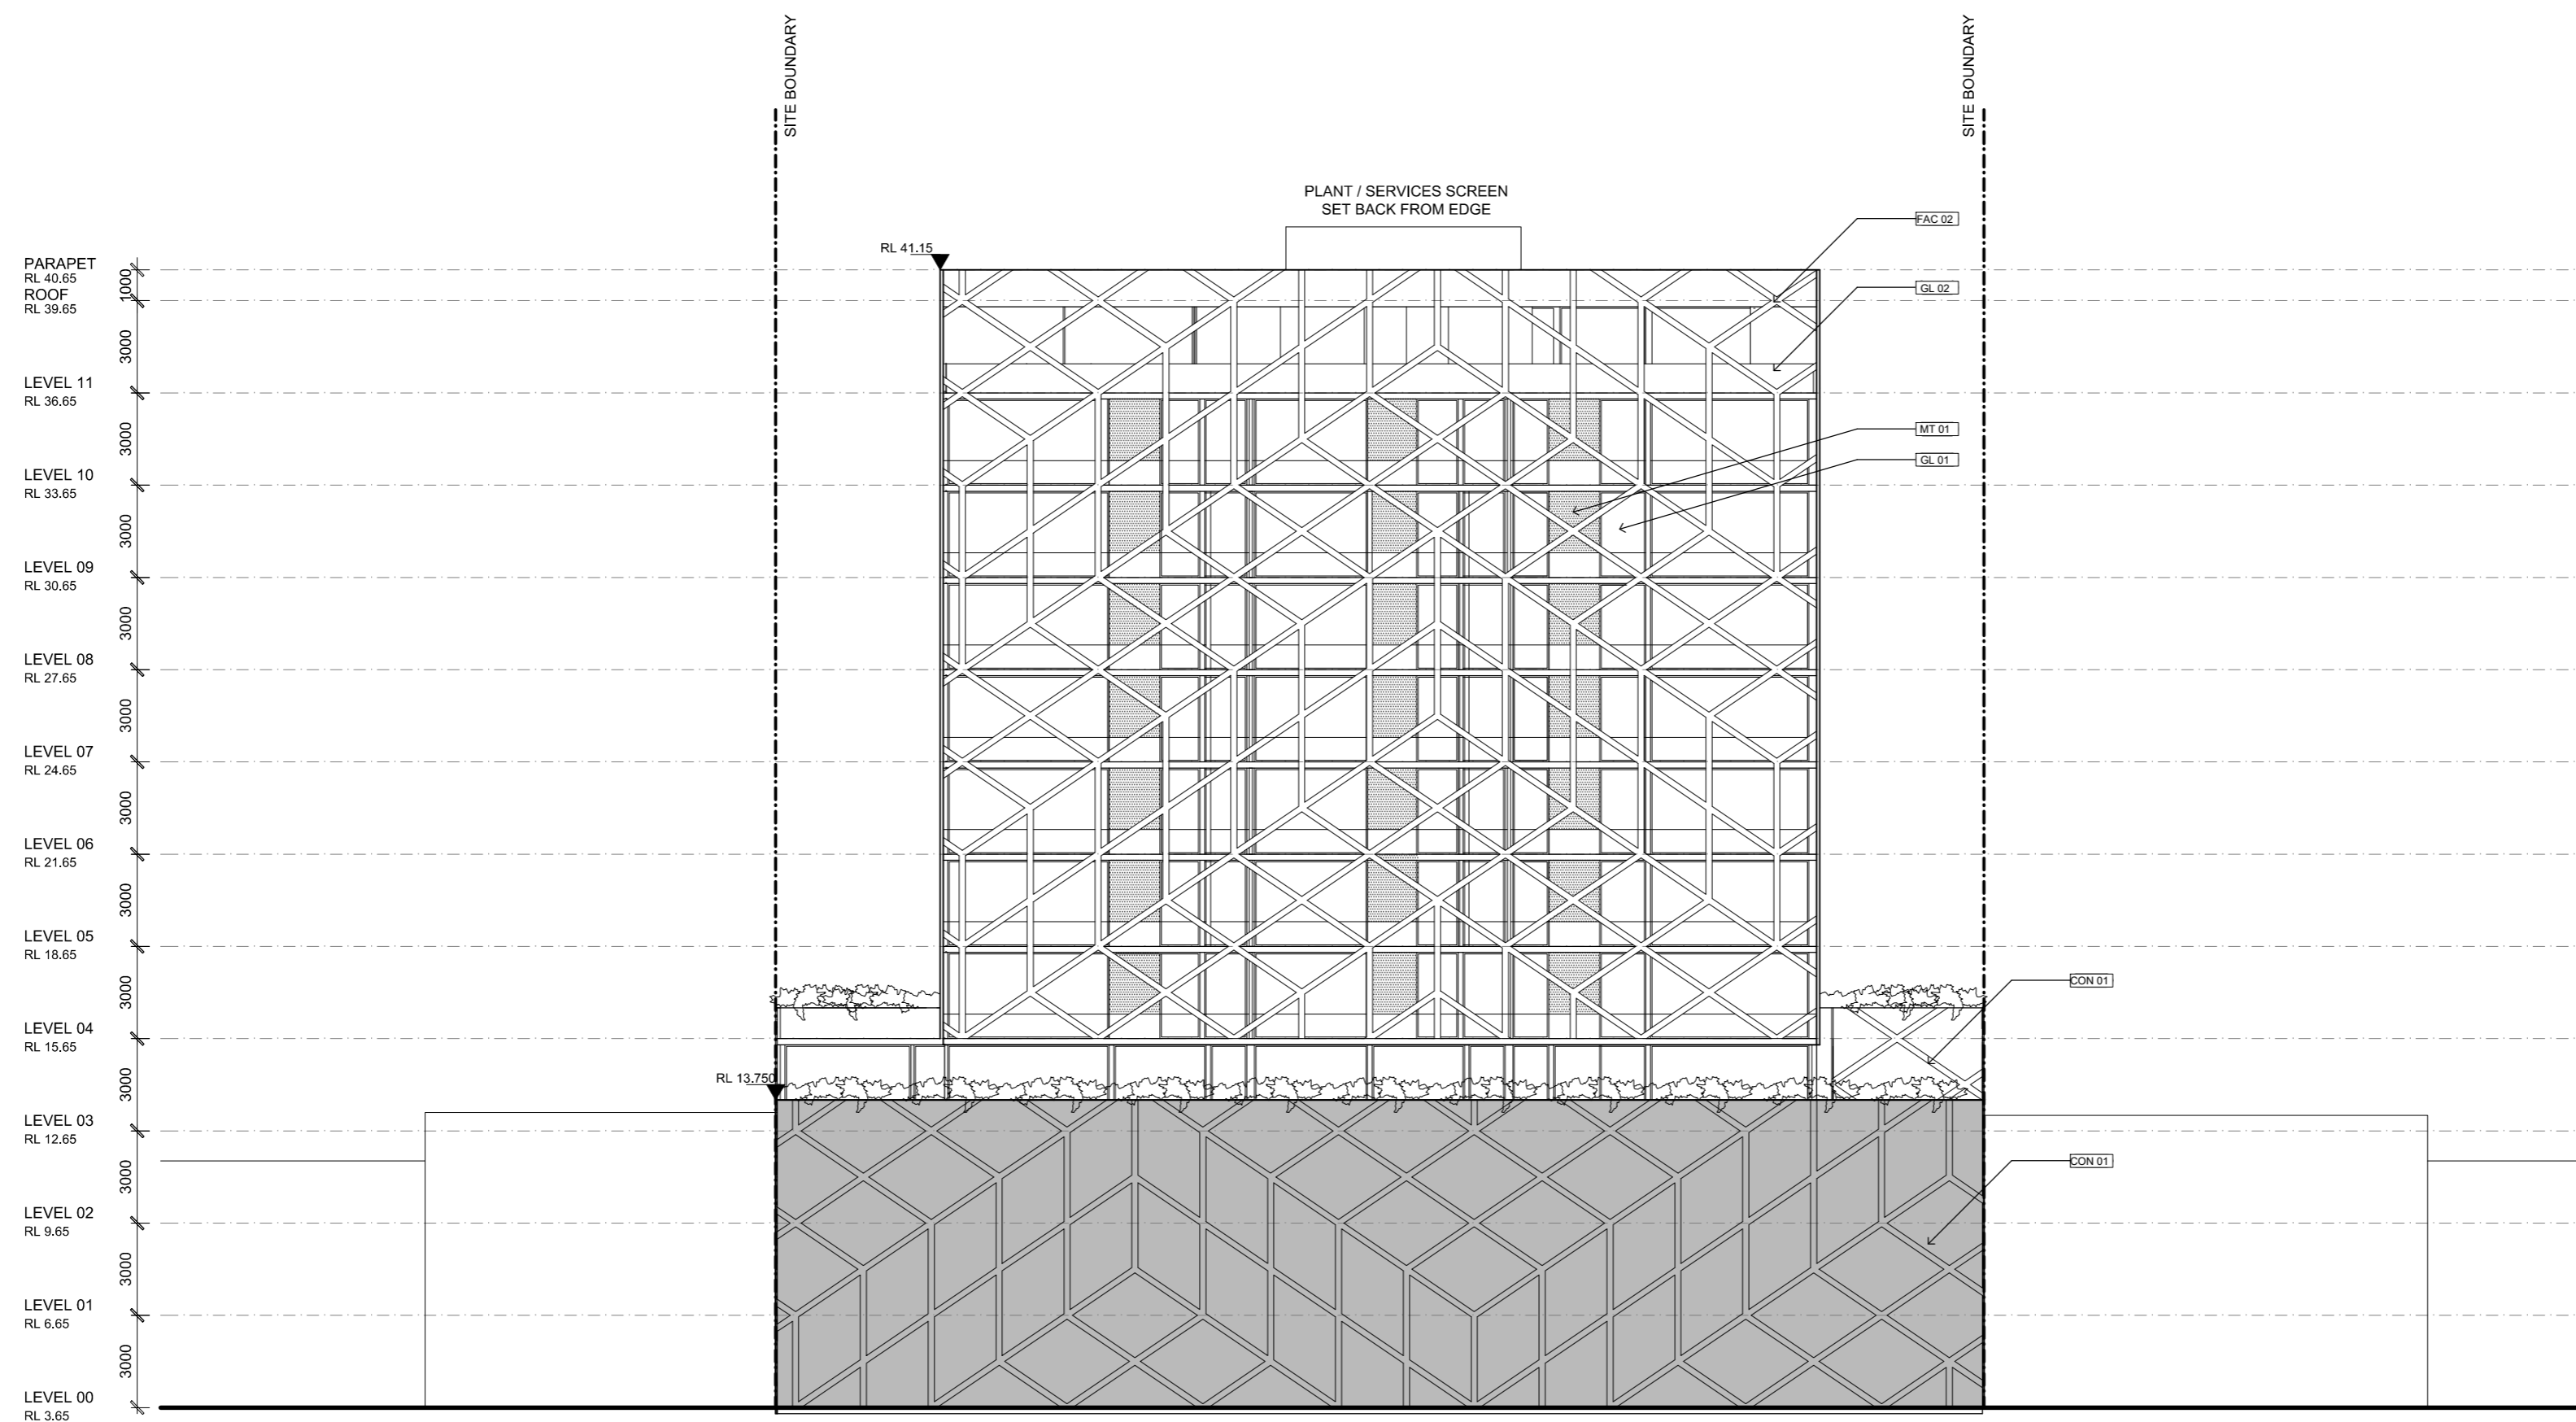

WEST ELEVATION MIXED USE DEVELOPMENT

101 SALMON STREET FISHERMANS BEND

TOWN PLANNING

AMENDMENTS:
TOWN PLANNING ISSUE 1 04/06/14
