

**BOURKE +
 BOUTELOUP**
 ARCHITECTS

198 Park Street
 South Melbourne, VIC 3205
 T 03 8060 1651
 enquiries@bourke-bouteloup-architects.com.au
 https://bourke-bouteloup-architects.com.au

THIS DRAWING NEEDS TO BE PRINTED
 IN COLOUR ON A1 PAPER
 FOR THE INTENT OF THE DRAWING TO DISPLAY CORRECTLY

THE CONTRACTOR MUST VERIFY ALL DIMENSIONS ON SITE
 BEFORE COMMENCING ANY WORK OR MAKING OF ANY SHOP
 DRAWINGS. FIGURED DIMENSIONS MUST BE USED IN
 PREFERENCE TO SCALED DIMENSIONS. ALL SCALED
 DIMENSIONS MUST BE VERIFIED ON SITE. THIS DRAWING IS
 COPYRIGHT AND REMAINS THE PROPERTY OF THE ARCHITECT

**DESIGN
 DEVELOPMENT**

Job No.
COP06


Drawn Checked
 TD

Title
**Ground Floor Plan
 Furniture**

Drawing No.
A101

Revision
P5


Rev	Date	Description
P5	02/06/2020	User Review
P4	25/05/2020	Consultant Backgrounds
P3	22/05/2020	Client Review
P2	20/05/2020	Consultant Issue
P1	14/05/2020	Client Review

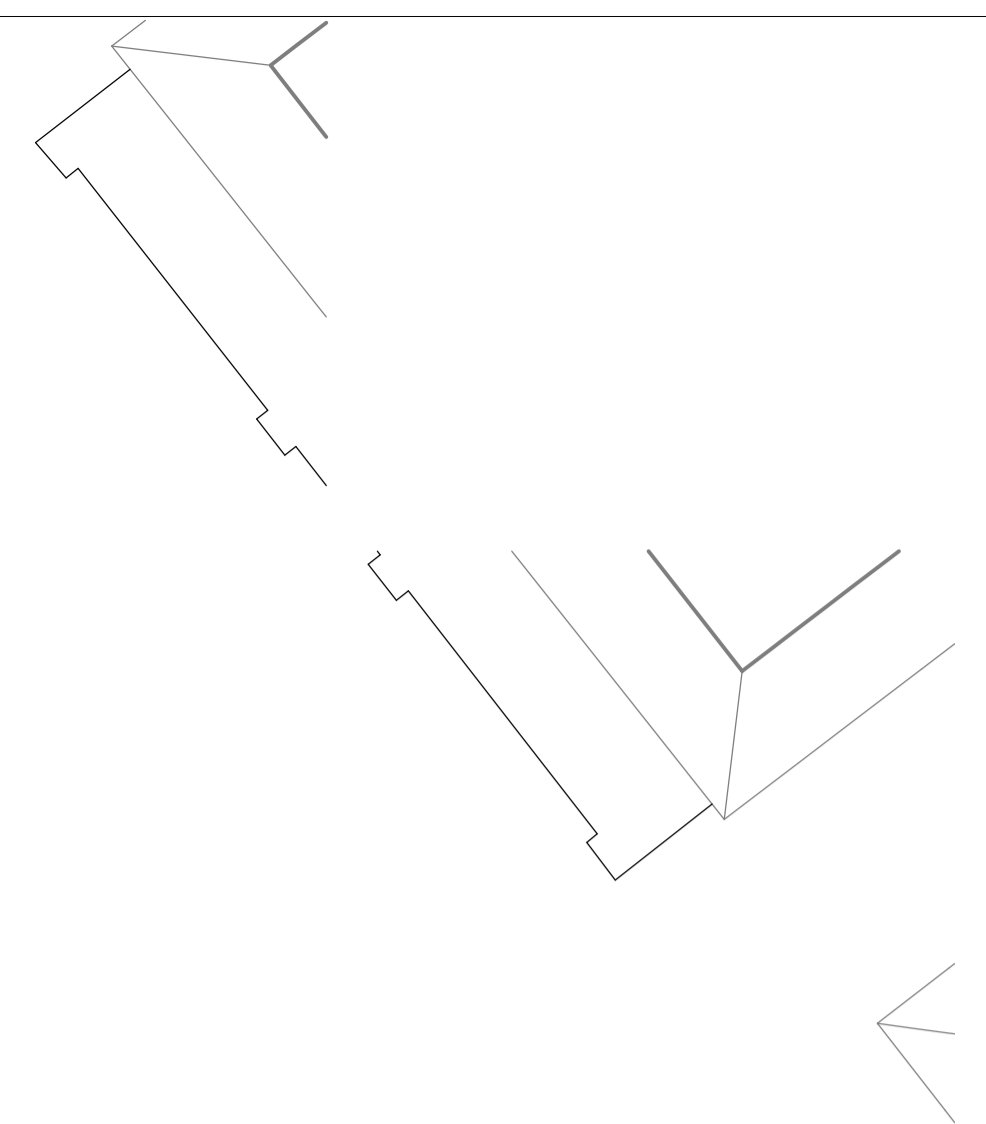

STORAGE:

- LOW HEIGHT UBENCH STORAGE
- FULL HEIGHT STORAGE

1. MULTI-PURPOSE SPACE FURNITURE
2. SPECIALISED STORAGE IN VOLUNTEER SPACE/LAB
3. SMALL LOCKERS FOR STAFF (12-18) VOLUNTEERS (6-10).
4. LOCKABLE CABINET IN STAFF OFFICES.
5. SHELVES IN STAFF OFFICES (8 LINEAR M)
6. EDUCATION KITS OF AT LEAST 9.7M3 & VENUE HIRERS
7. KIDS BAG STORAGE
8. CLEANING CUPBOARD

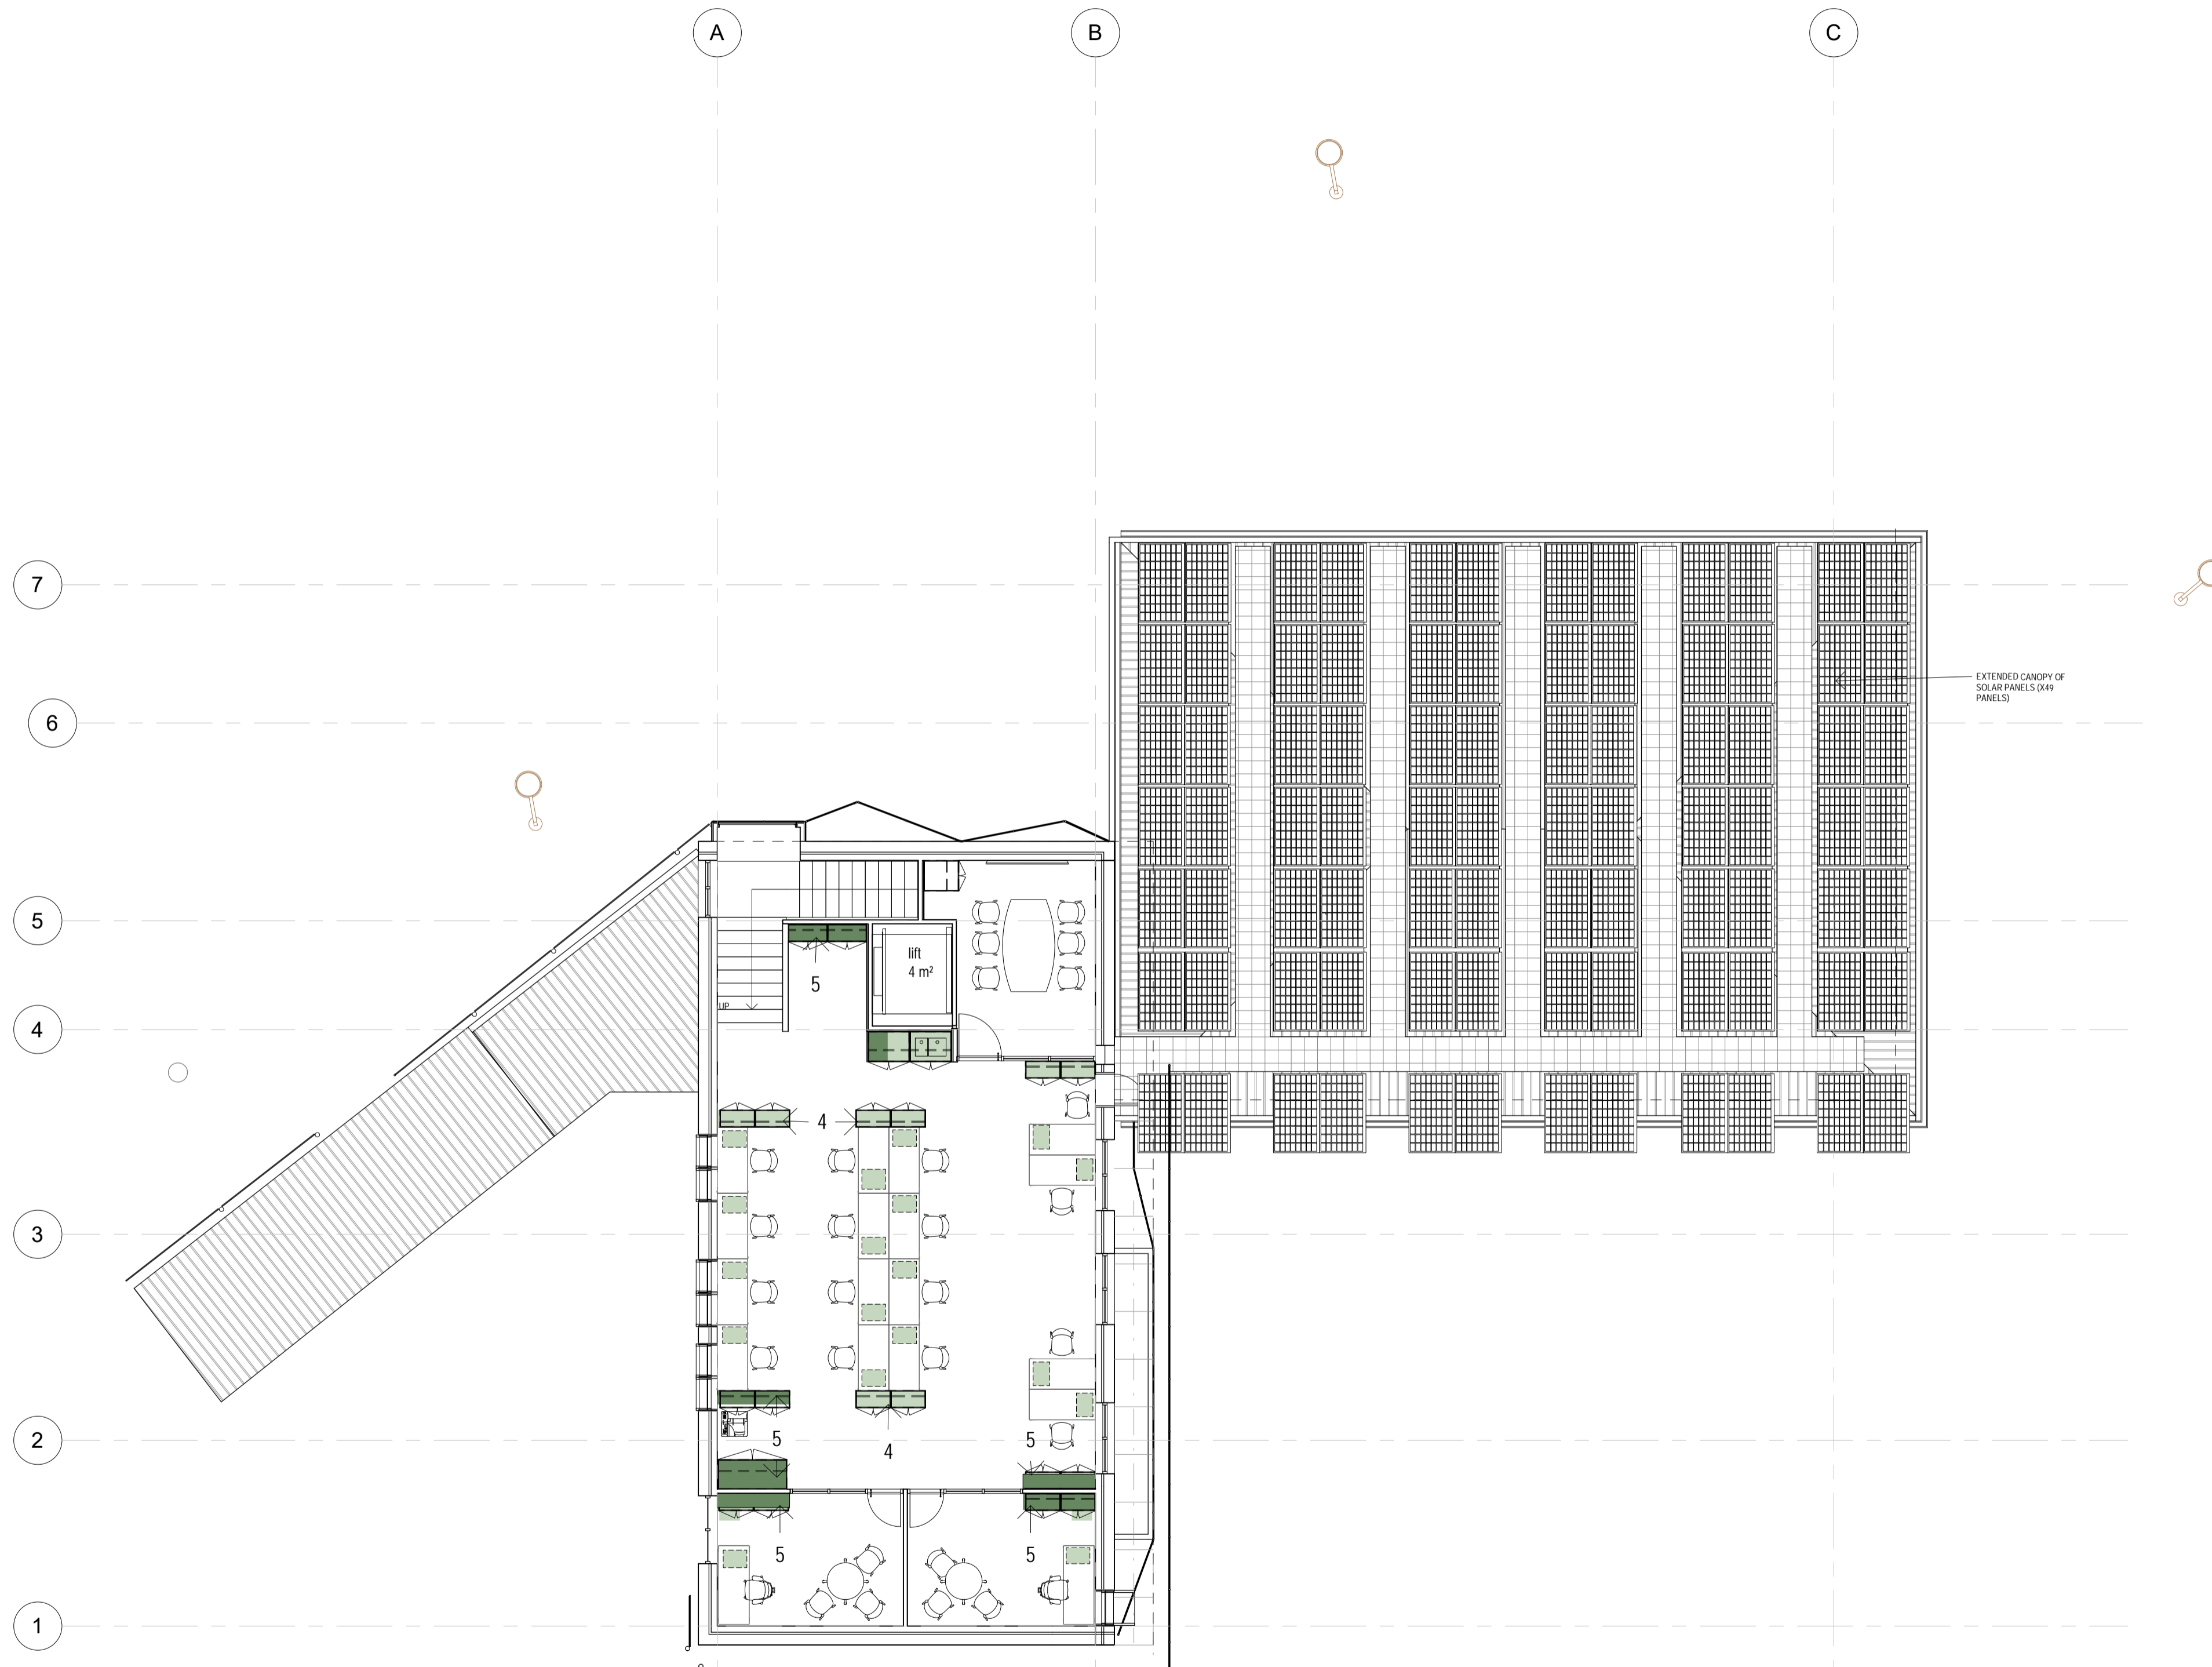

THIS DRAWING NEEDS TO BE PRINTED
IN COLOUR ON A1 PAPER
FOR THE INTENT OF THE DRAWING TO DISPLAY CORRECTLY

THE CONTRACTOR MUST VERIFY ALL DIMENSIONS ON SITE
BEFORE COMMENCING ANY WORK OR MAKING OF ANY SHOP
DRAWINGS. FIGURED DIMENSIONS MUST BE USED IN
PREFERENCE TO SCALED DIMENSIONS. ALL SCALED
DIMENSIONS MUST BE VERIFIED ON SITE. THIS DRAWING IS
COPYRIGHT AND REMAINS THE PROPERTY OF THE ARCHITECT

**DESIGN
DEVELOPMENT**

Job No. **COP06** Start Date

Drawn Checked Scale
TD Checker 1 : 100 @A1

Title **First Floor Plan Furniture**

Drawing No. **A103** Revision **P5**

Project
COP06
Ecocentre Redevelopment

55A Blessington St
St Kilda, Victoria 3182

Client
City of Port Phillip

Services Engineering

UMOW LAI

Structural Engineer

PD STRUCTURES

Building Surveyor

P5 02/06/2020

P4 25/05/2020

P3 20/05/2020

P2 04/02/2020

P1 22/01/2020

User Review

Consultant Backgrounds

Consultant Issue

Heritage Review

Councillor briefing

147 PANELS

SQUARE PANELS ON STRUCTURAL
FRAME (60)

**BOURKE +
BOUTELOUP**
ARCHITECTS

198 Park Street
South Melbourne, VIC 3205
T 03 8060 1651
enquiries@bourke-bouteloup-architects.com.au
https://bourke-bouteloup-architects.com.au

THIS DRAWING NEEDS TO BE PRINTED
IN COLOUR ON A1 PAPER
FOR THE INTENT OF THE DRAWING TO DISPLAY CORRECTLY

THE CONTRACTOR MUST VERIFY ALL DIMENSIONS ON SITE
BEFORE COMMENCING ANY WORK OR MAKING OF ANY SHOP
DRAWINGS. FIGURED DIMENSIONS MUST BE USED IN
PREFERENCE TO SCALED DIMENSIONS. ALL SCALED
DIMENSIONS MUST BE VERIFIED ON SITE. THIS DRAWING IS
COPYRIGHT AND REMAINS THE PROPERTY OF THE ARCHITECT

DESIGN
DEVELOPMENT

Job No.

COP06

Start Date

Drawn

TD

Scale

1 : 100 @A1

Checked

MB

Title

Roof Plan

Drawing No.

A110

Revision

P5

Project
COP06
 Ecocentre Redevelopment

55A Blessington St
 St Kilda, Victoria 3182



Client
City of Port Phillip

Services Engineering
UMOW LAI

Structural Engineer
PD STRUCTURES

Building Surveyor

P3 02/06/2020 User Review
 P2 25/05/2020 Consultant Backgrounds
 P1 20/05/2020 Consultant Issue

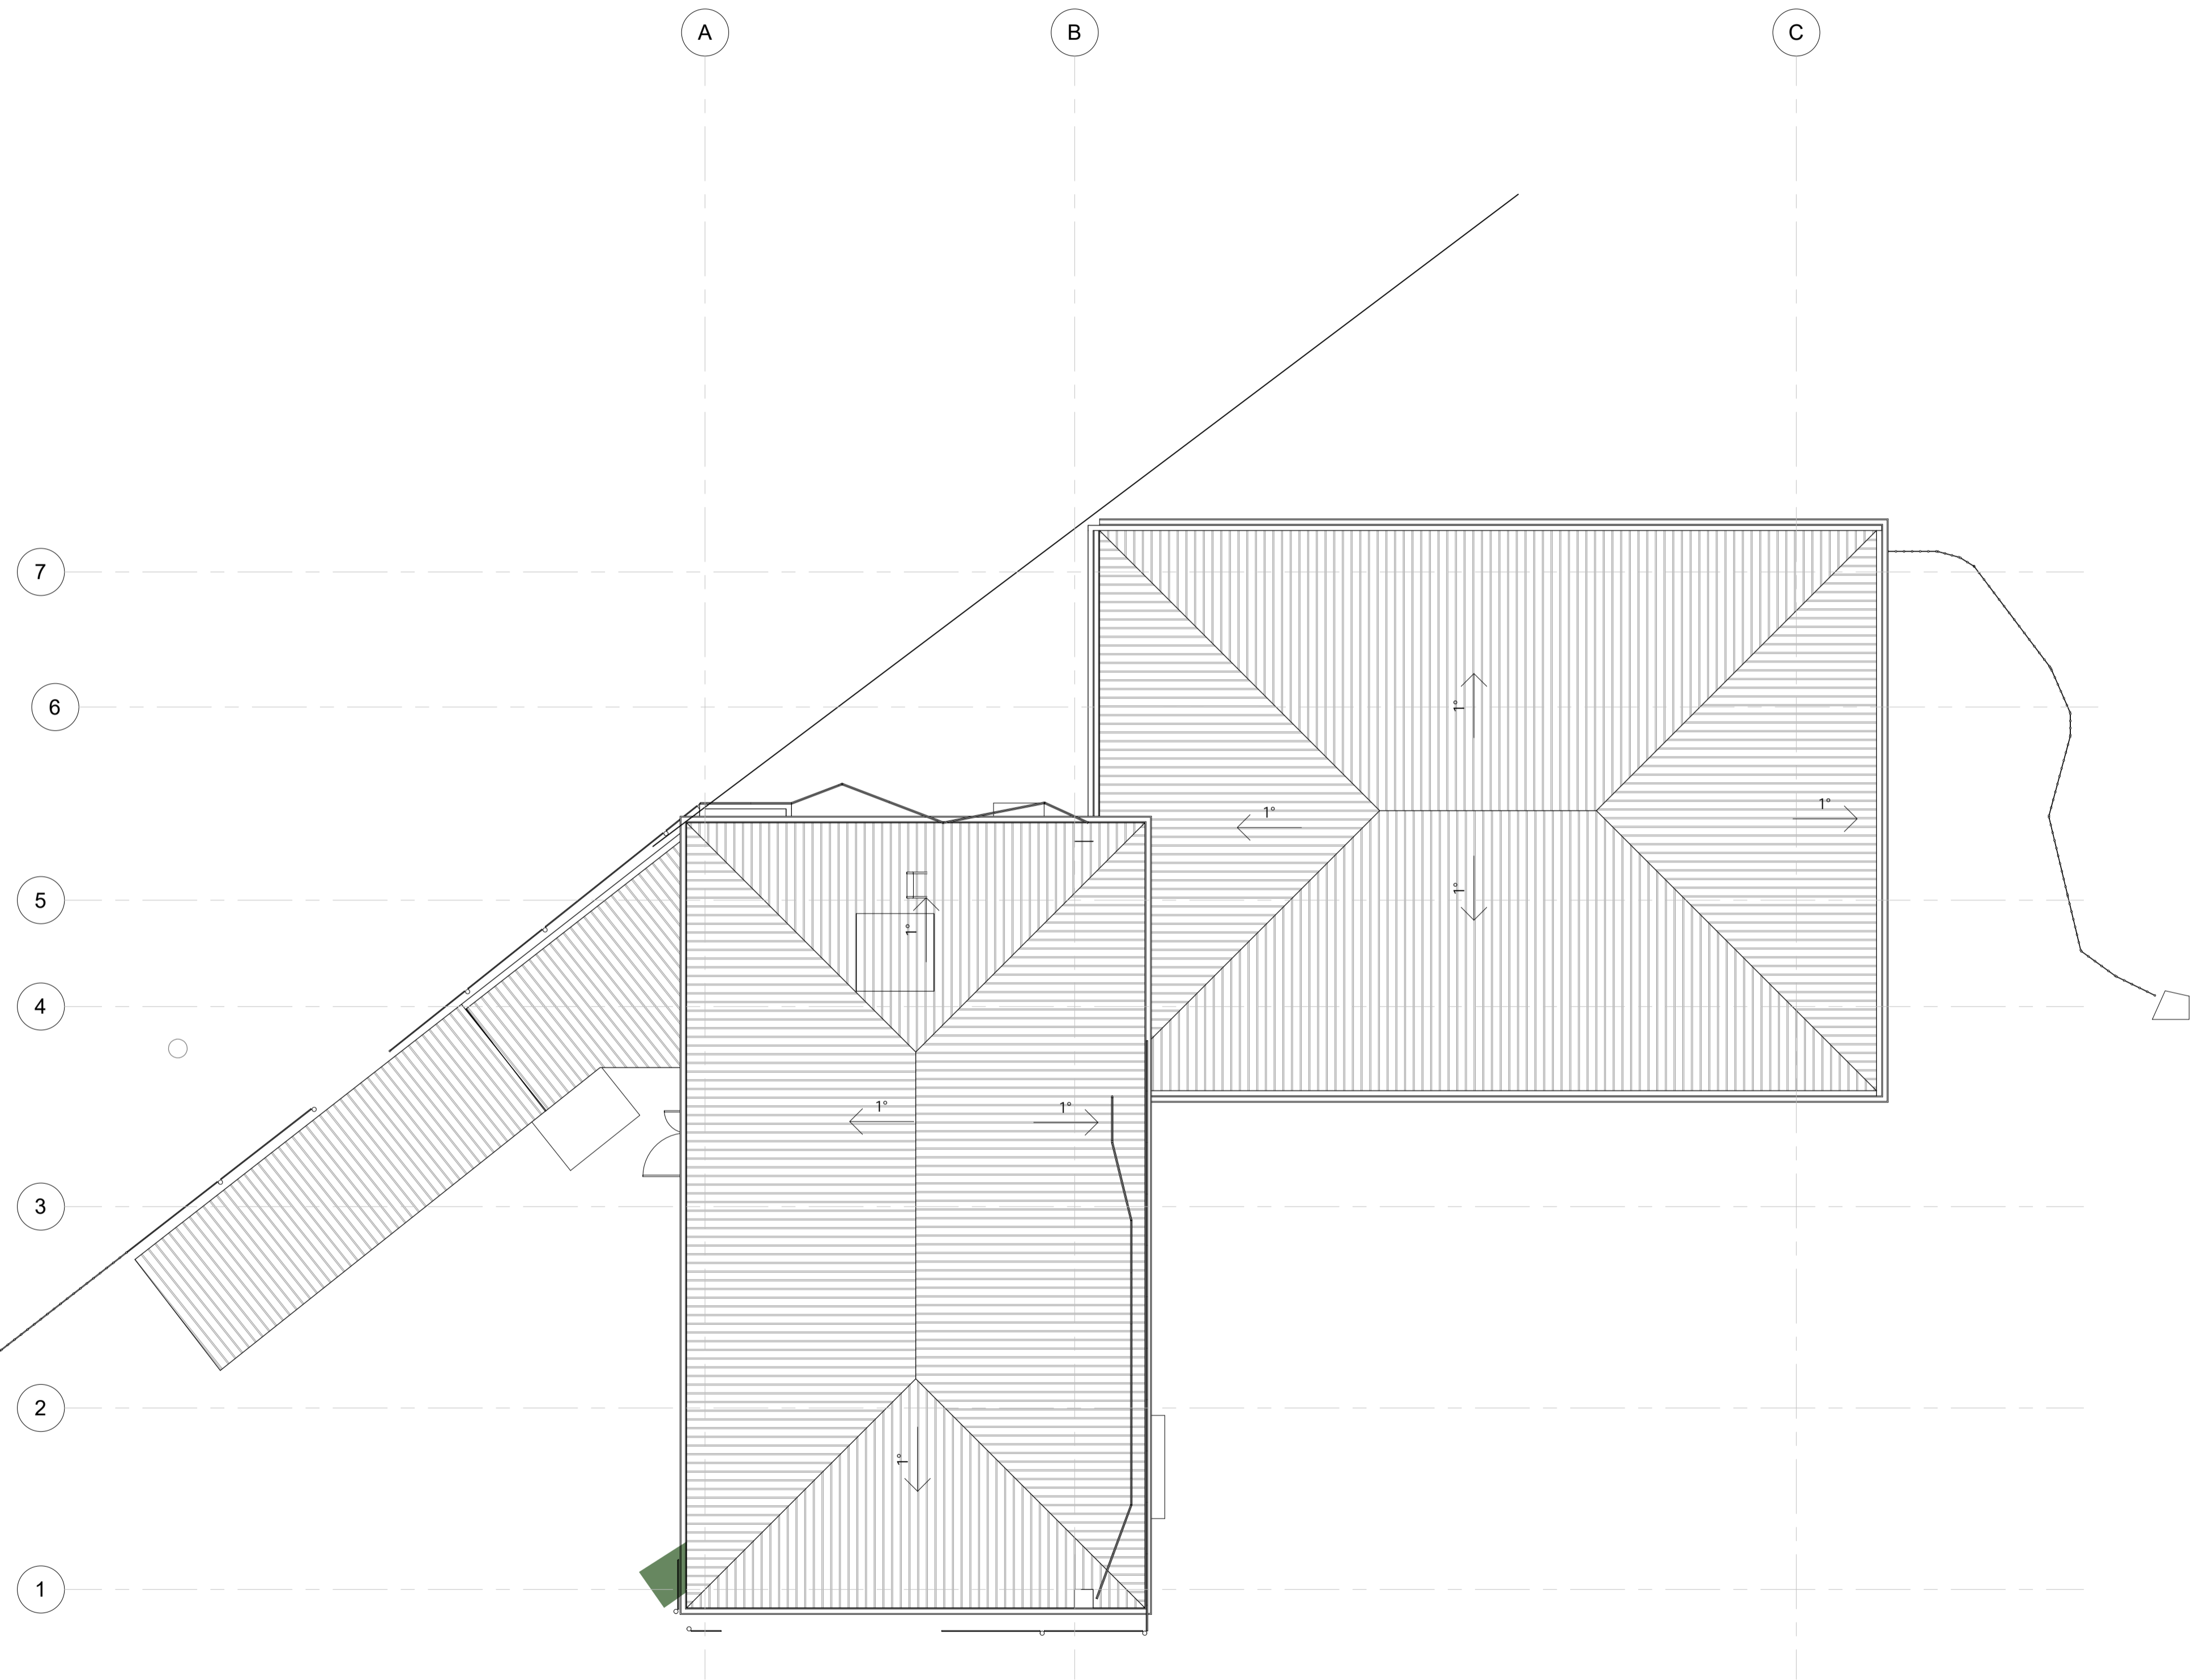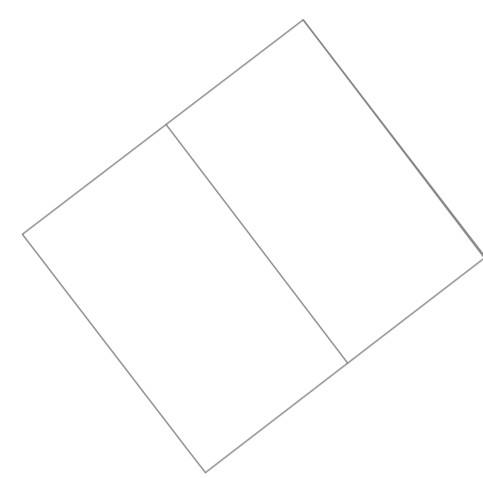

**BOURKE +
 BOUTELOUP**
 ARCHITECTS


198 Park Street
 South Melbourne, VIC 3205
 T 03 8060 1651
 enquiries@bourke-bouteloup-architects.com.au
 https://bourke-bouteloup-architects.com.au

THIS DRAWING NEEDS TO BE PRINTED
 IN COLOUR ON A1 PAPER
 FOR THE INTENT OF THE DRAWING TO DISPLAY CORRECTLY

THE CONTRACTOR MUST VERIFY ALL DIMENSIONS ON SITE
 BEFORE COMMENCING ANY WORK OR MAKING OF ANY SHOP
 DRAWINGS. FIGURED DIMENSIONS MUST BE USED IN
 PREFERENCE TO SCALED DIMENSIONS. ALL SCALED
 DIMENSIONS MUST BE VERIFIED ON SITE. THIS DRAWING IS
 COPYRIGHT AND REMAINS THE PROPERTY OF THE ARCHITECT


DESIGN DEVELOPMENT	
Job No. COP06	Start Date
Drawn TD	Checked Checker
Scale 1 : 100 @A1	
Title Roof Plan	

Drawing No. **A111** Revision **P3**

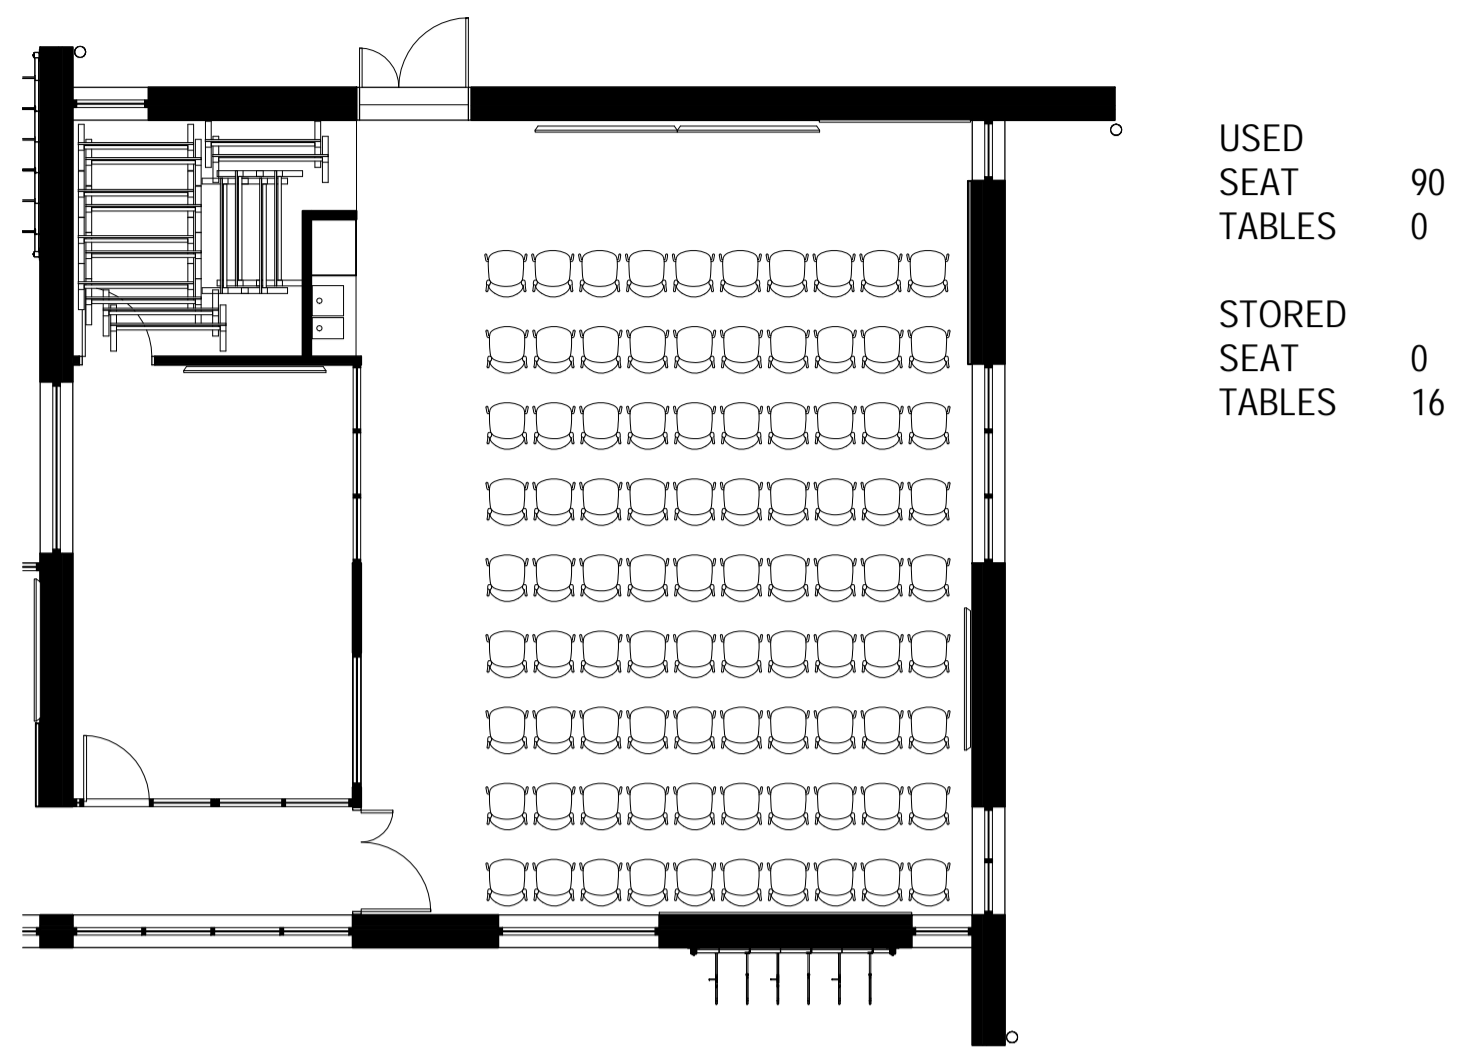


USED SEAT TABLES 90 0
 STORED SEAT TABLES 0 16

Film Nights - 90 seats

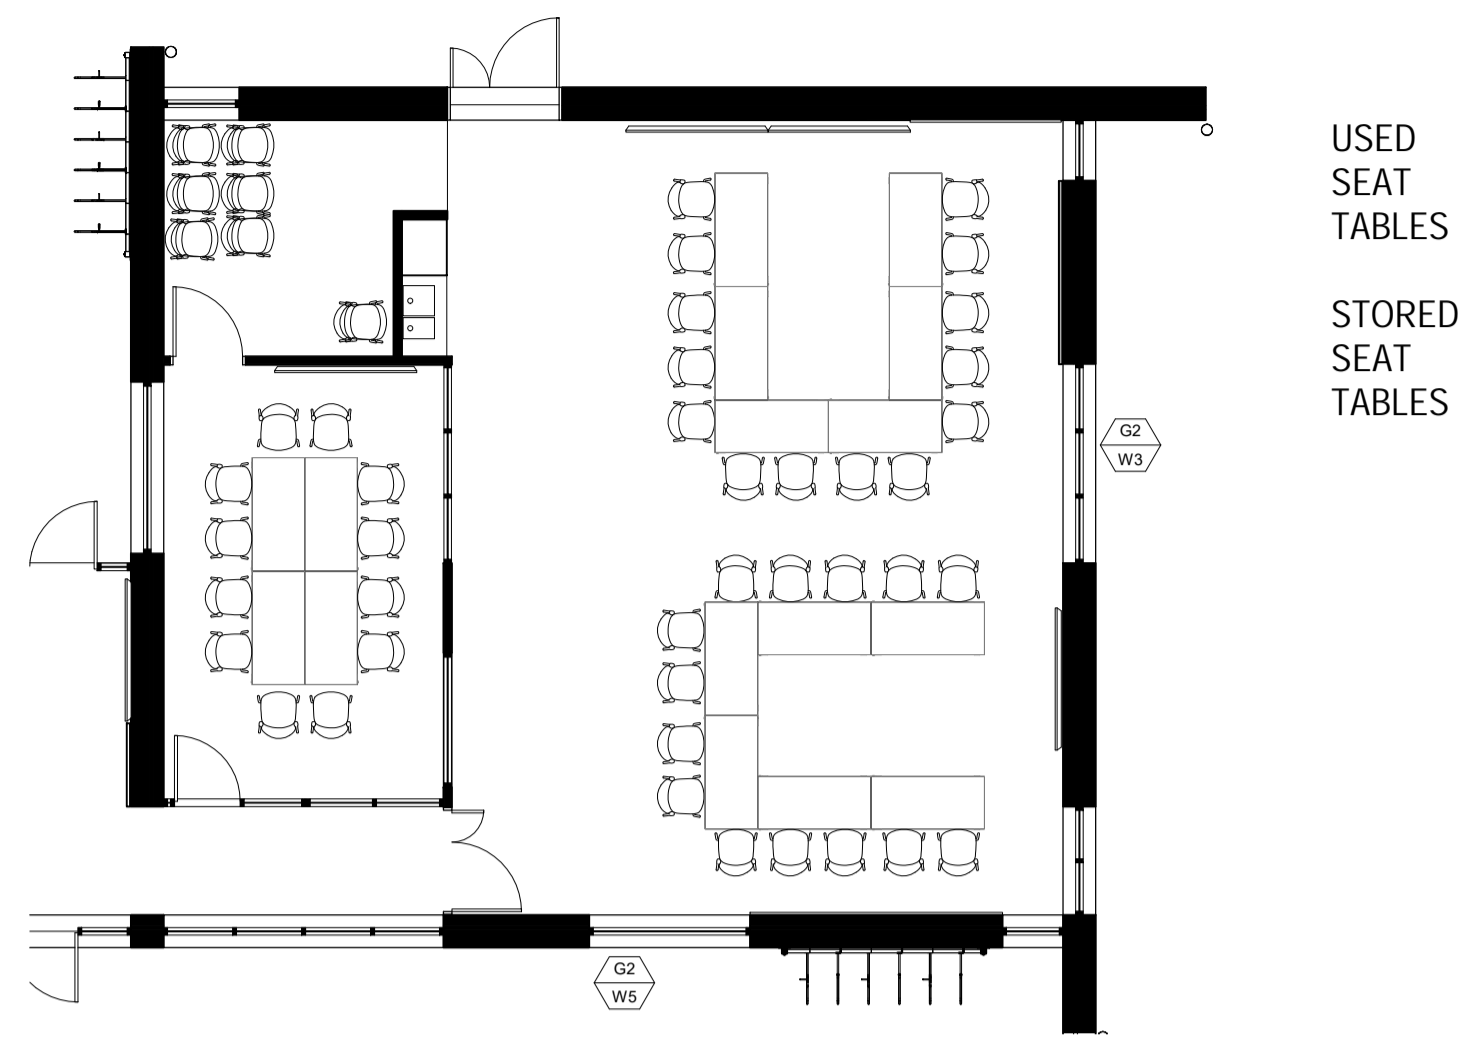


USED SEAT TABLES 40 16
 STORED SEAT TABLES 30 0

Decentralised Community Groups - 40 seats

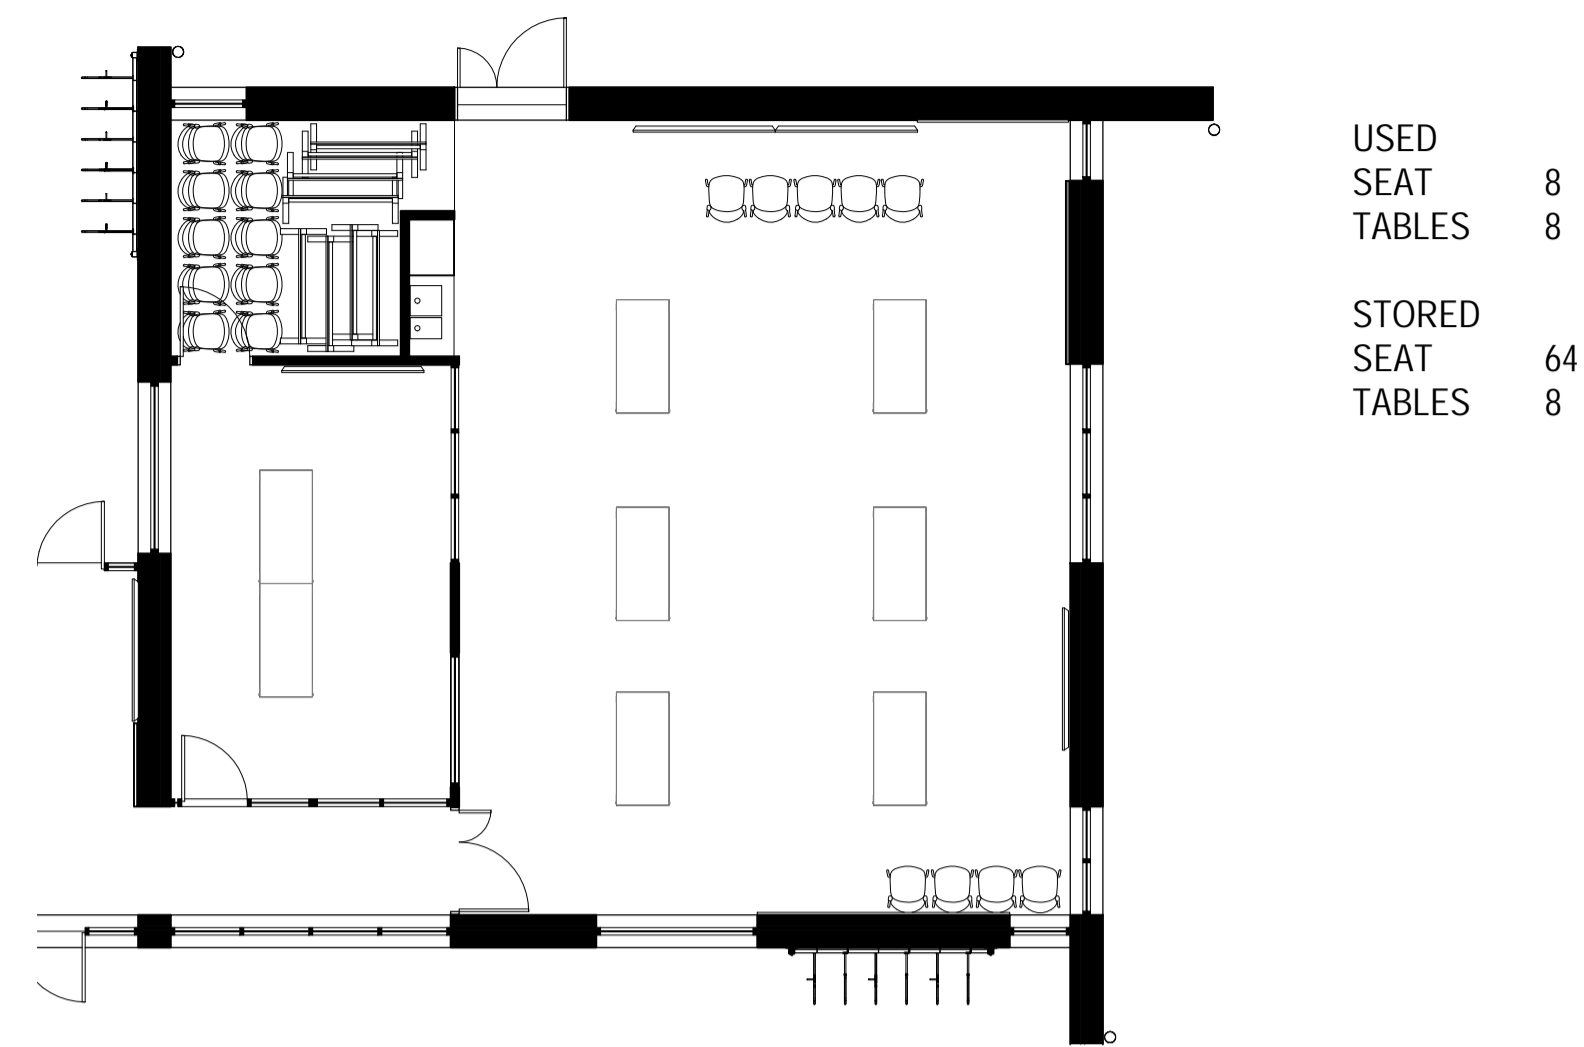


USED SEAT TABLES 8 8
 STORED SEAT TABLES 64 8

Events with Art

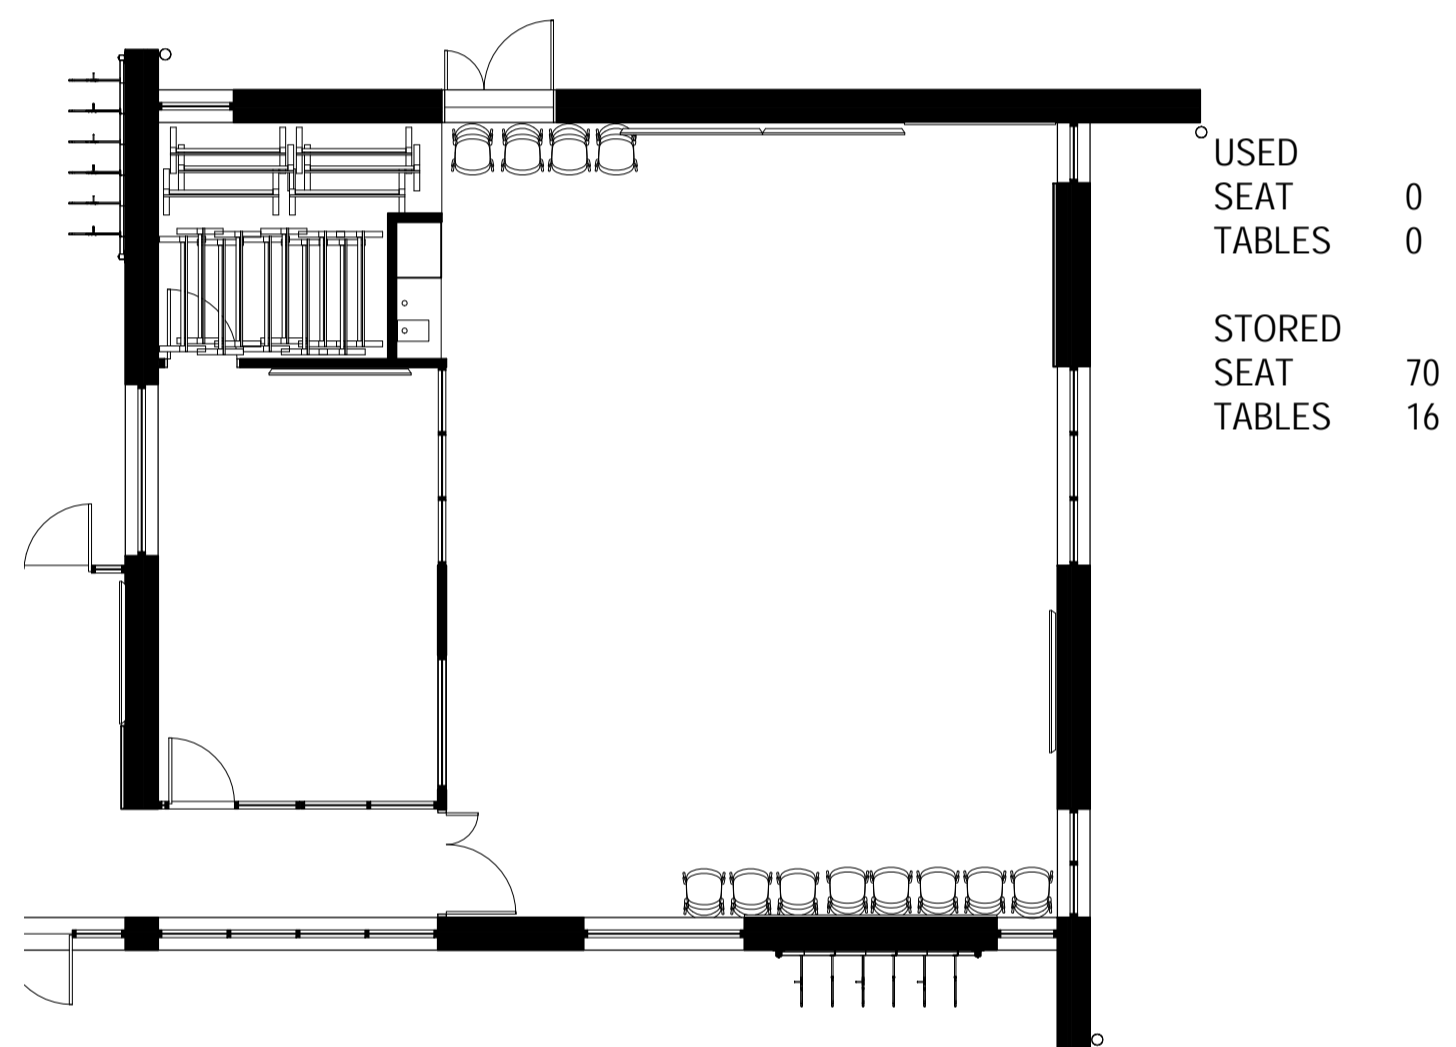


USED SEAT TABLES 0 0
 STORED SEAT TABLES 70 16

Playgroups

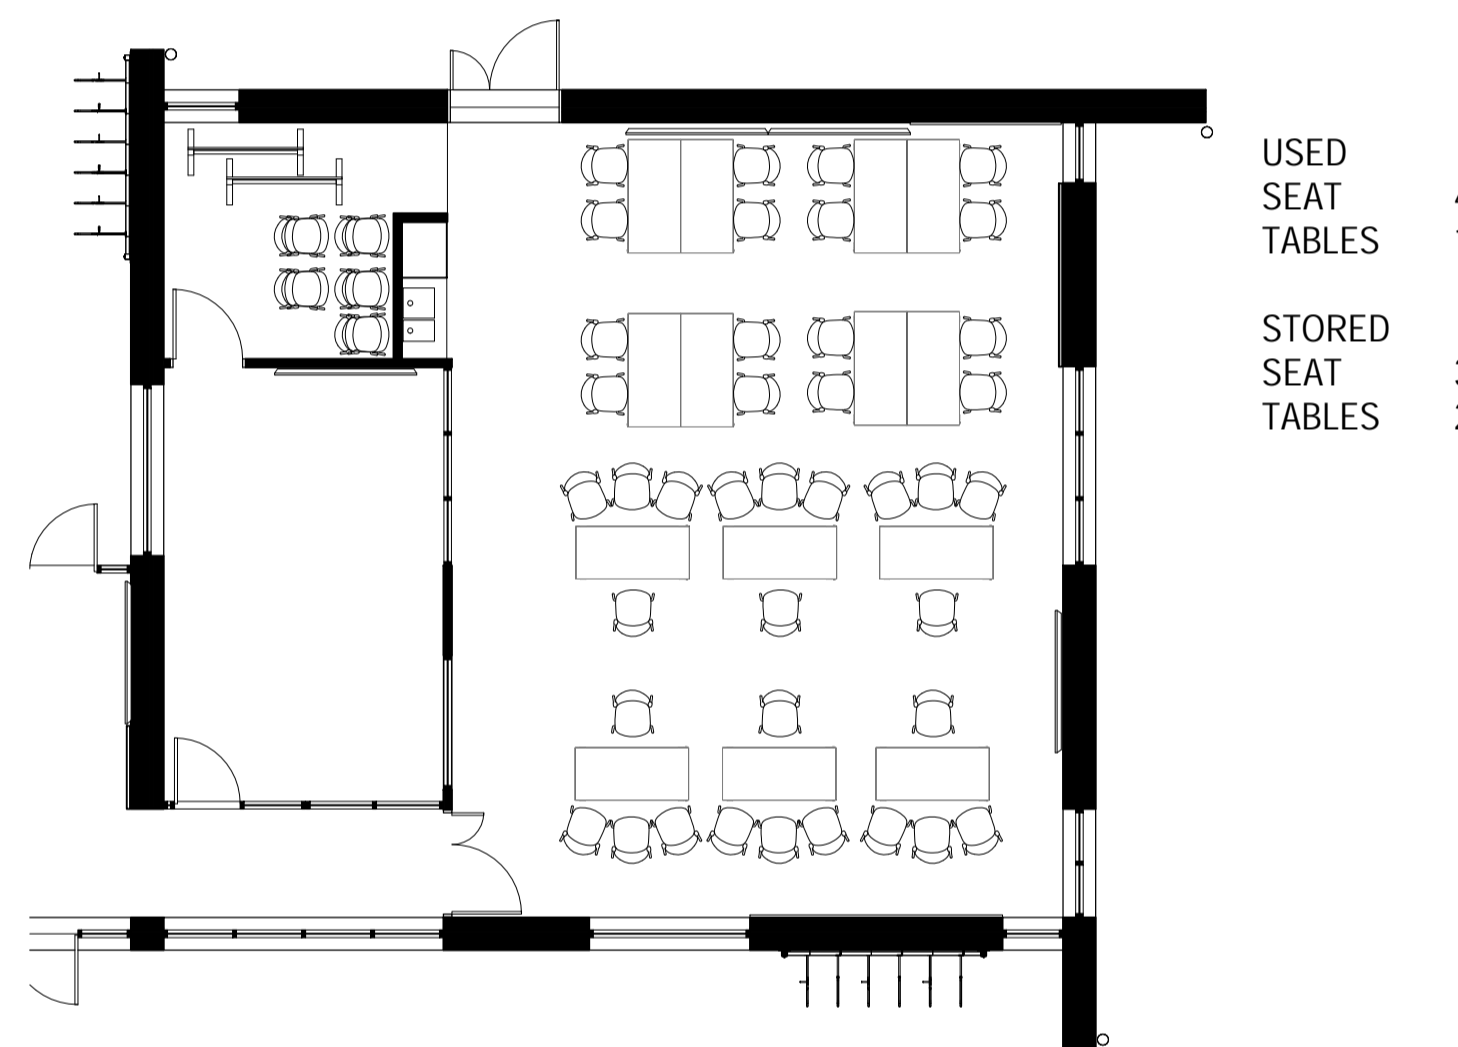


USED SEAT TABLES 40 14
 STORED SEAT TABLES 30 2

Repair Cafe - 40 seats

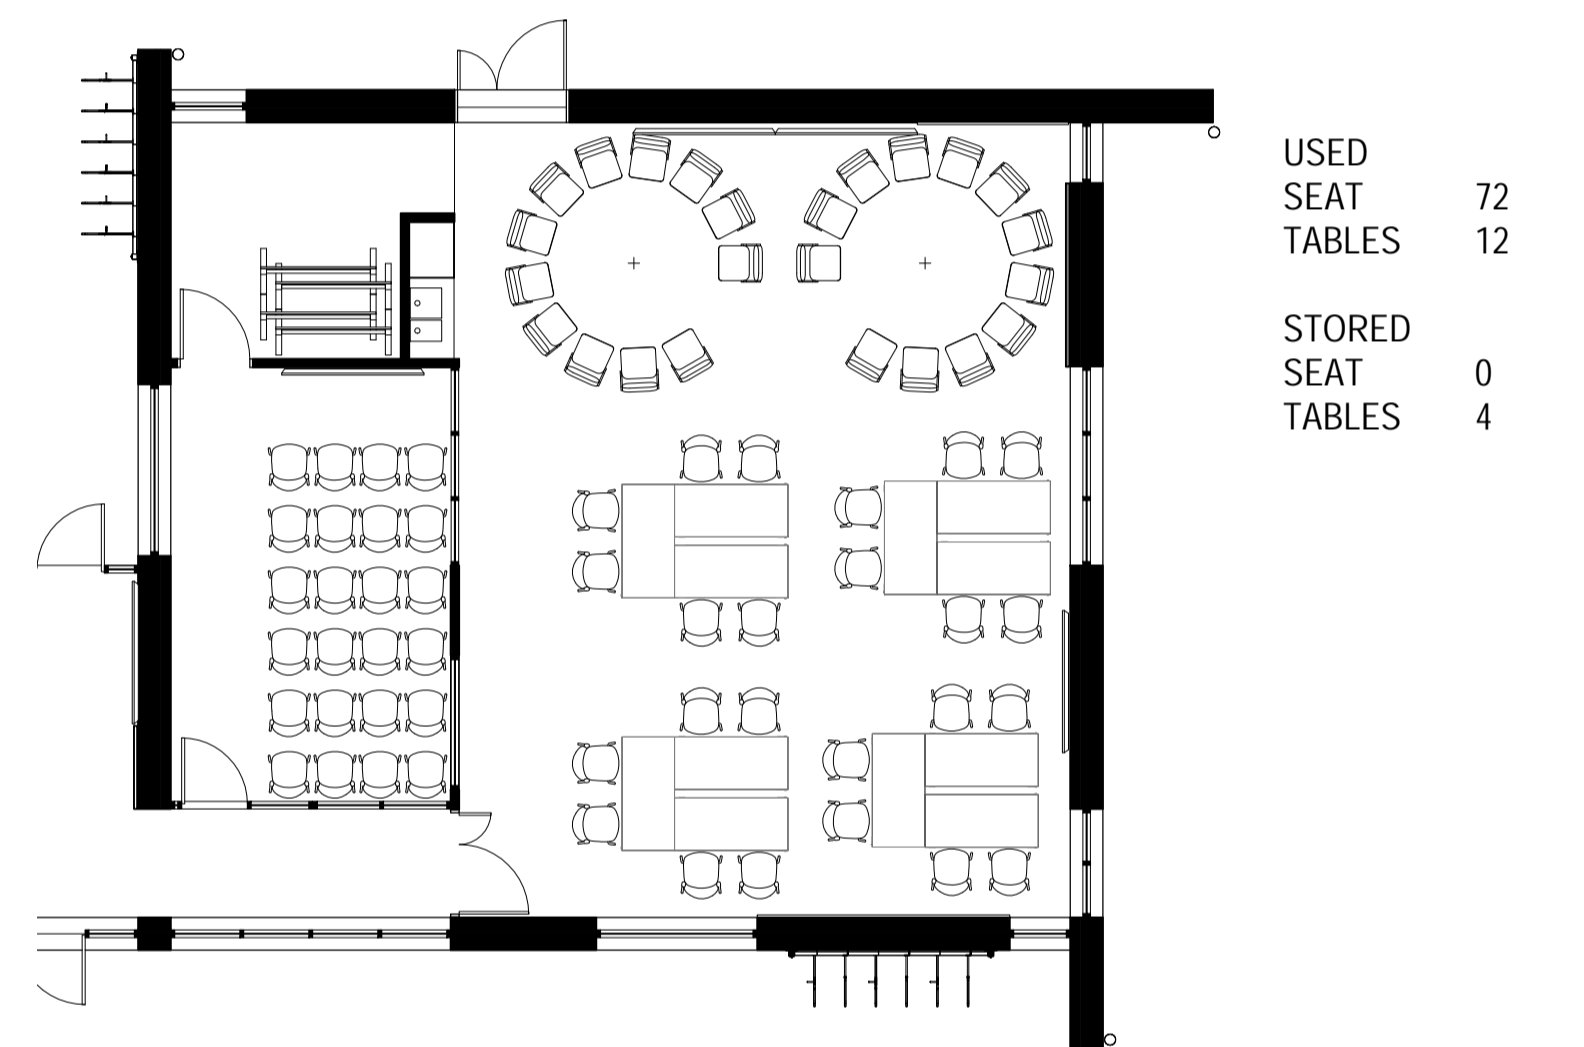


USED SEAT TABLES 72 12
 STORED SEAT TABLES 0 4

School Groups - 48 seats + 24 meeting

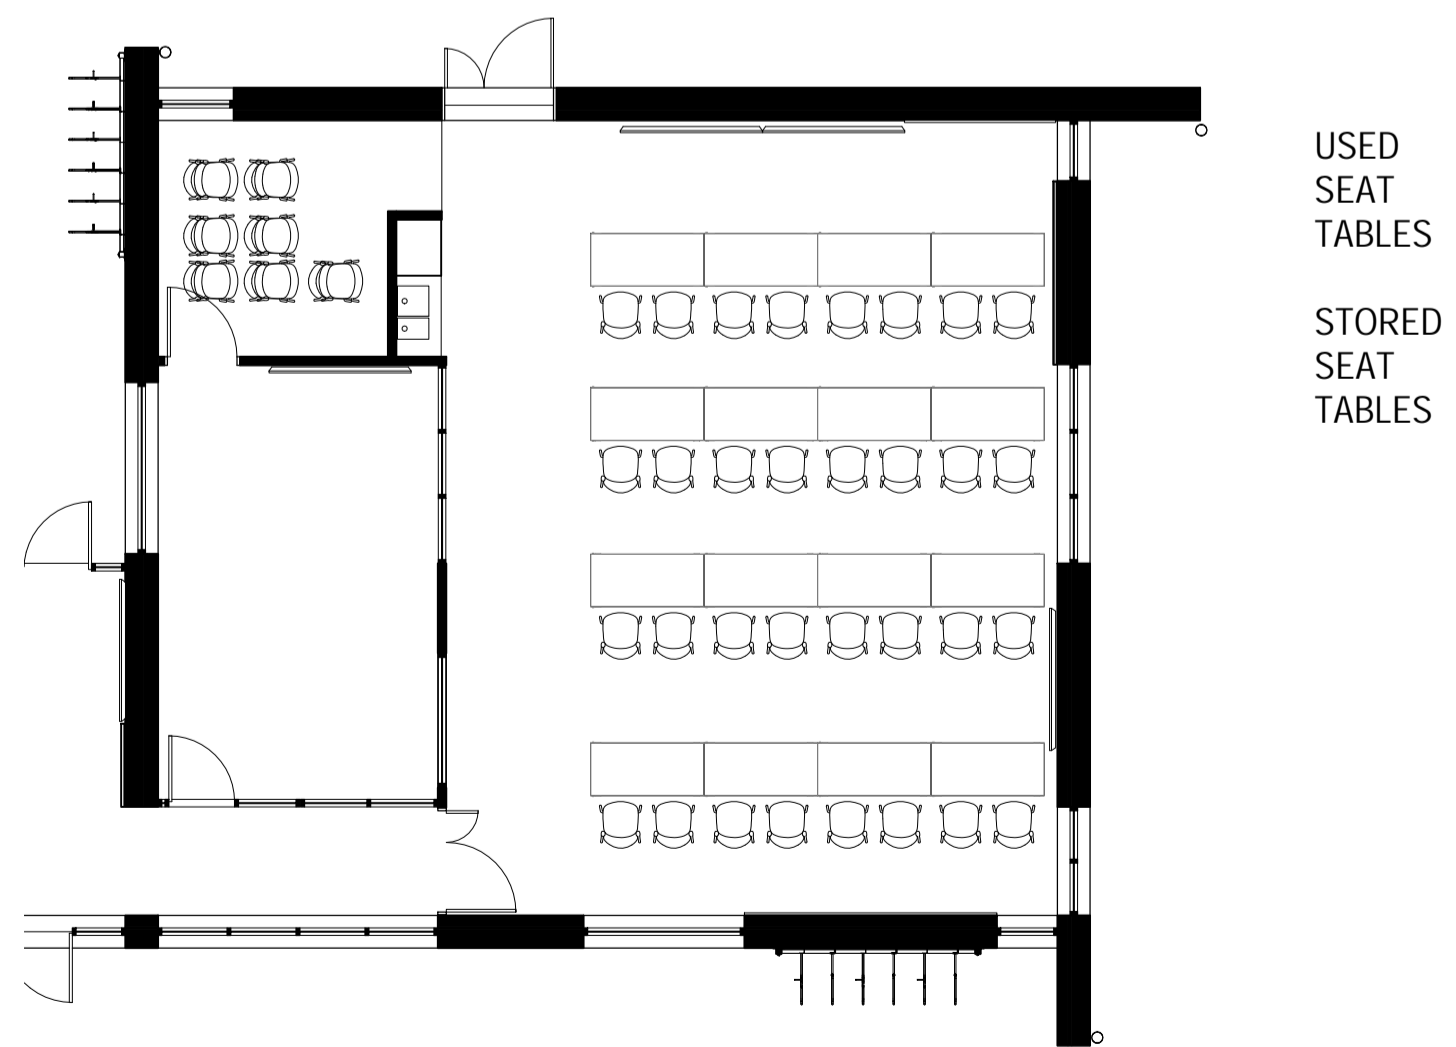


USED SEAT TABLES 32 16
 STORED SEAT TABLES 67 0

Seminar - 32 seat

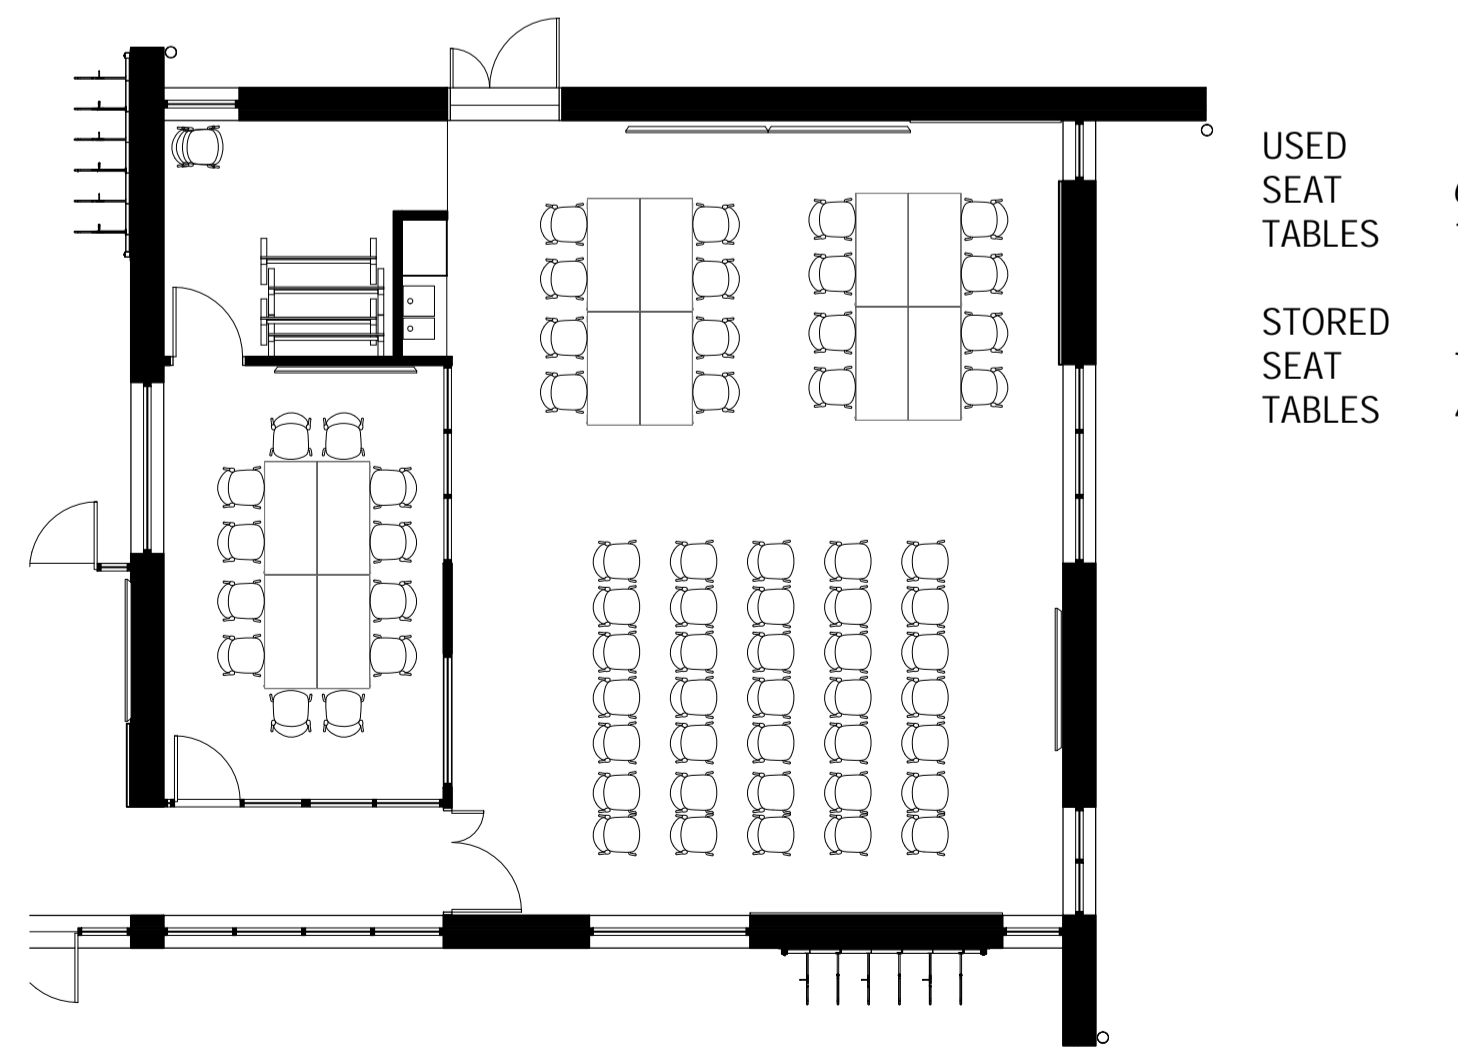



USED SEAT TABLES 63 12
 STORED SEAT TABLES 7 4

Training Workshops - 51 seats + meeting

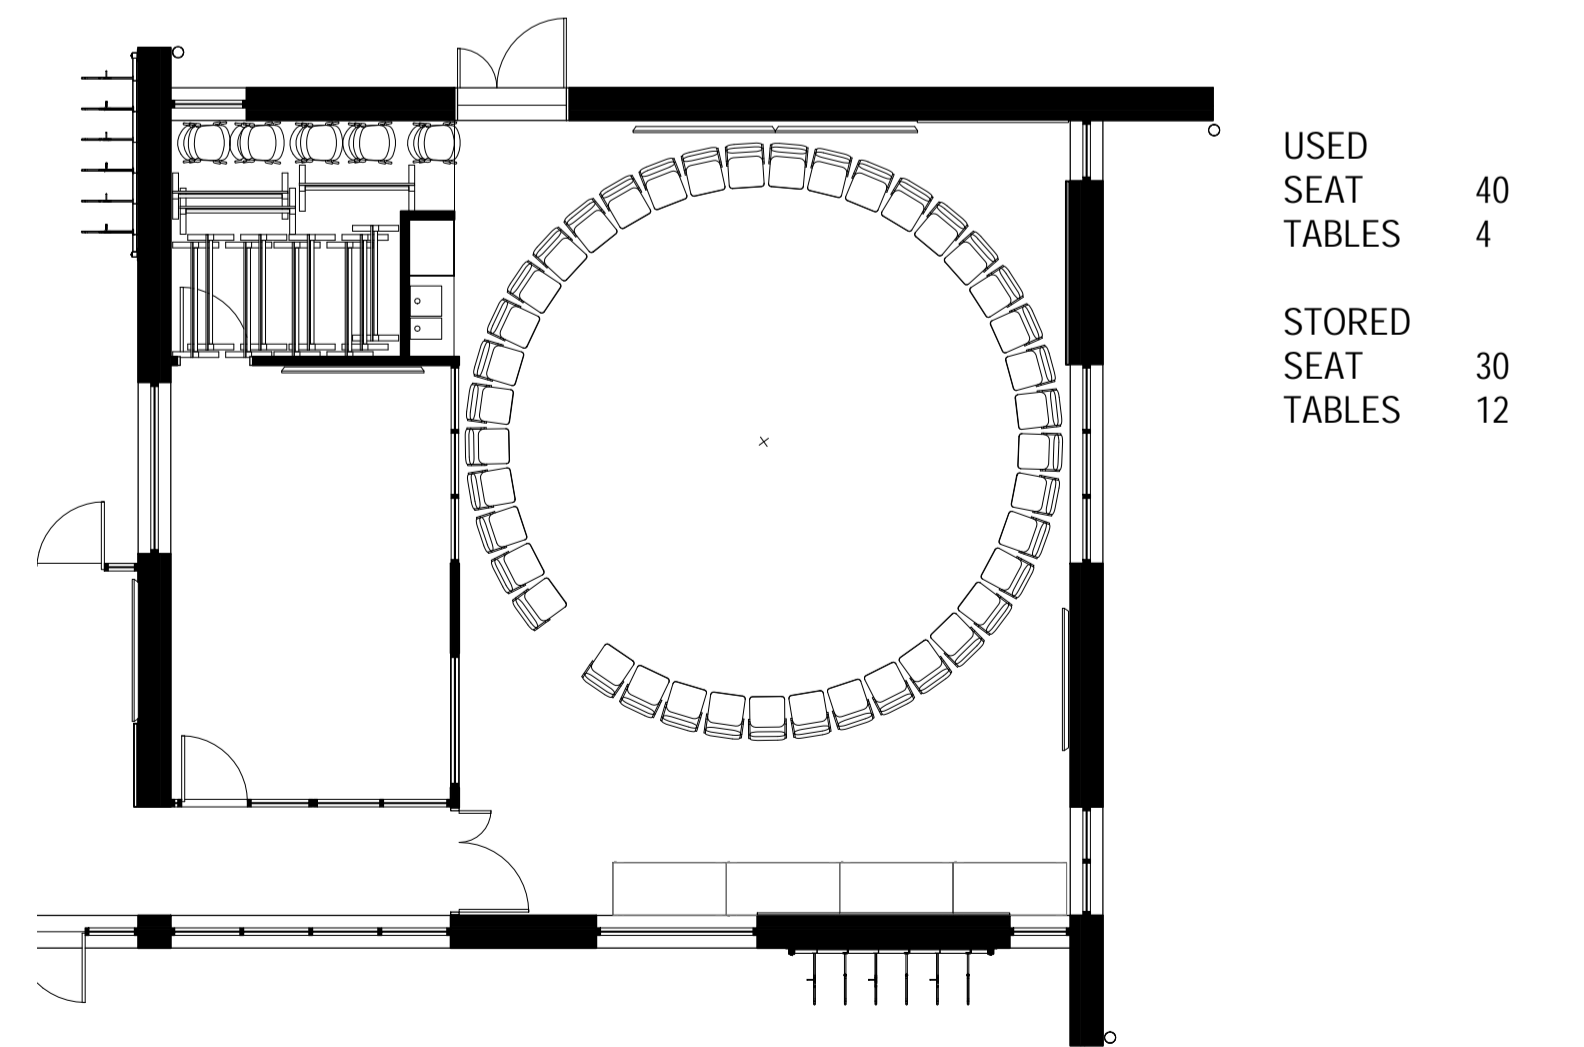

USED SEAT TABLES 40 4
 STORED SEAT TABLES 30 12

Zero Waste Birthdays

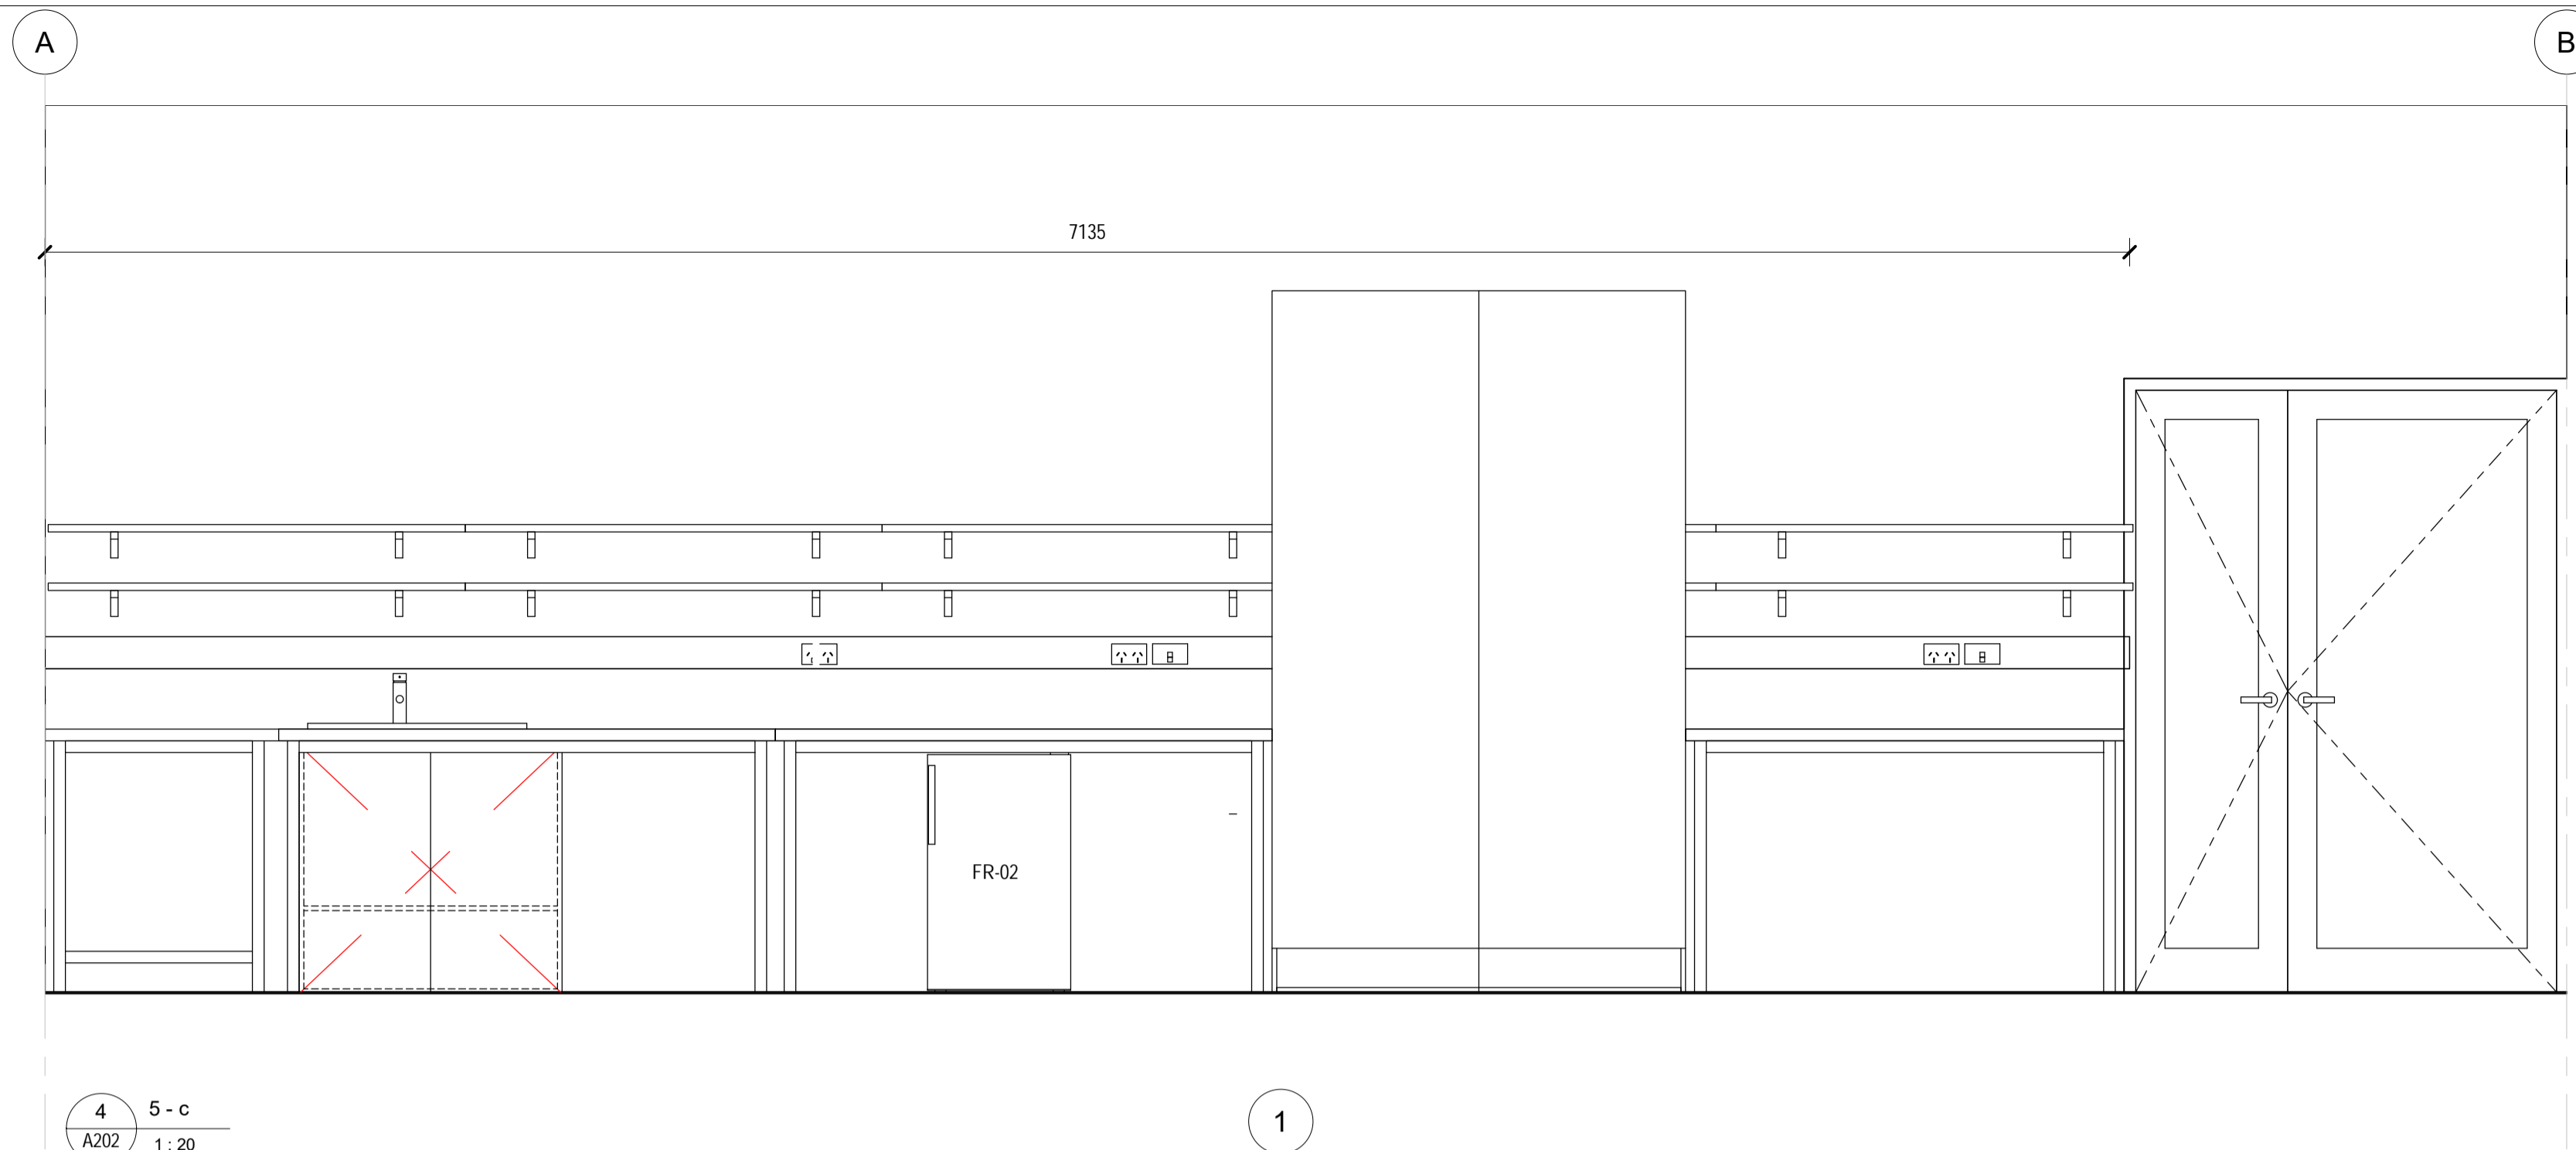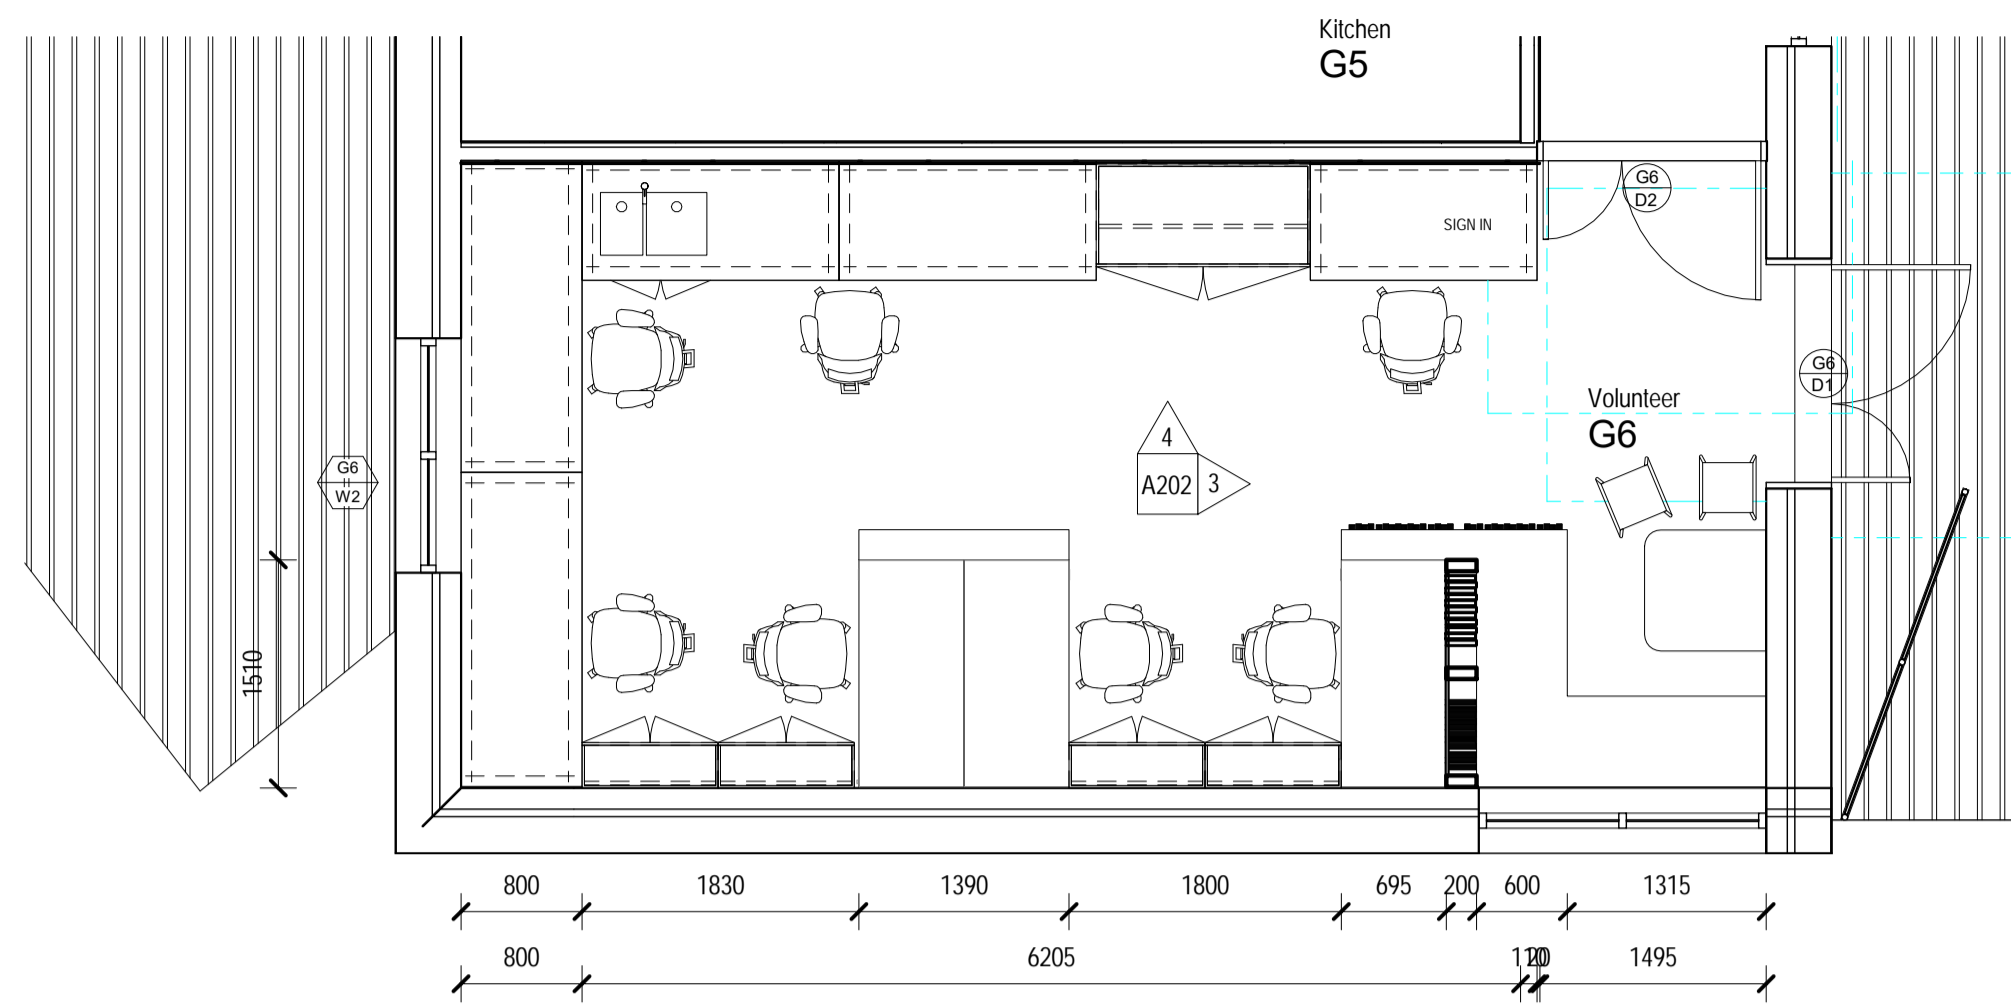


4 5 - c
A202 1:20

1



3 1 - d
A202 1:20

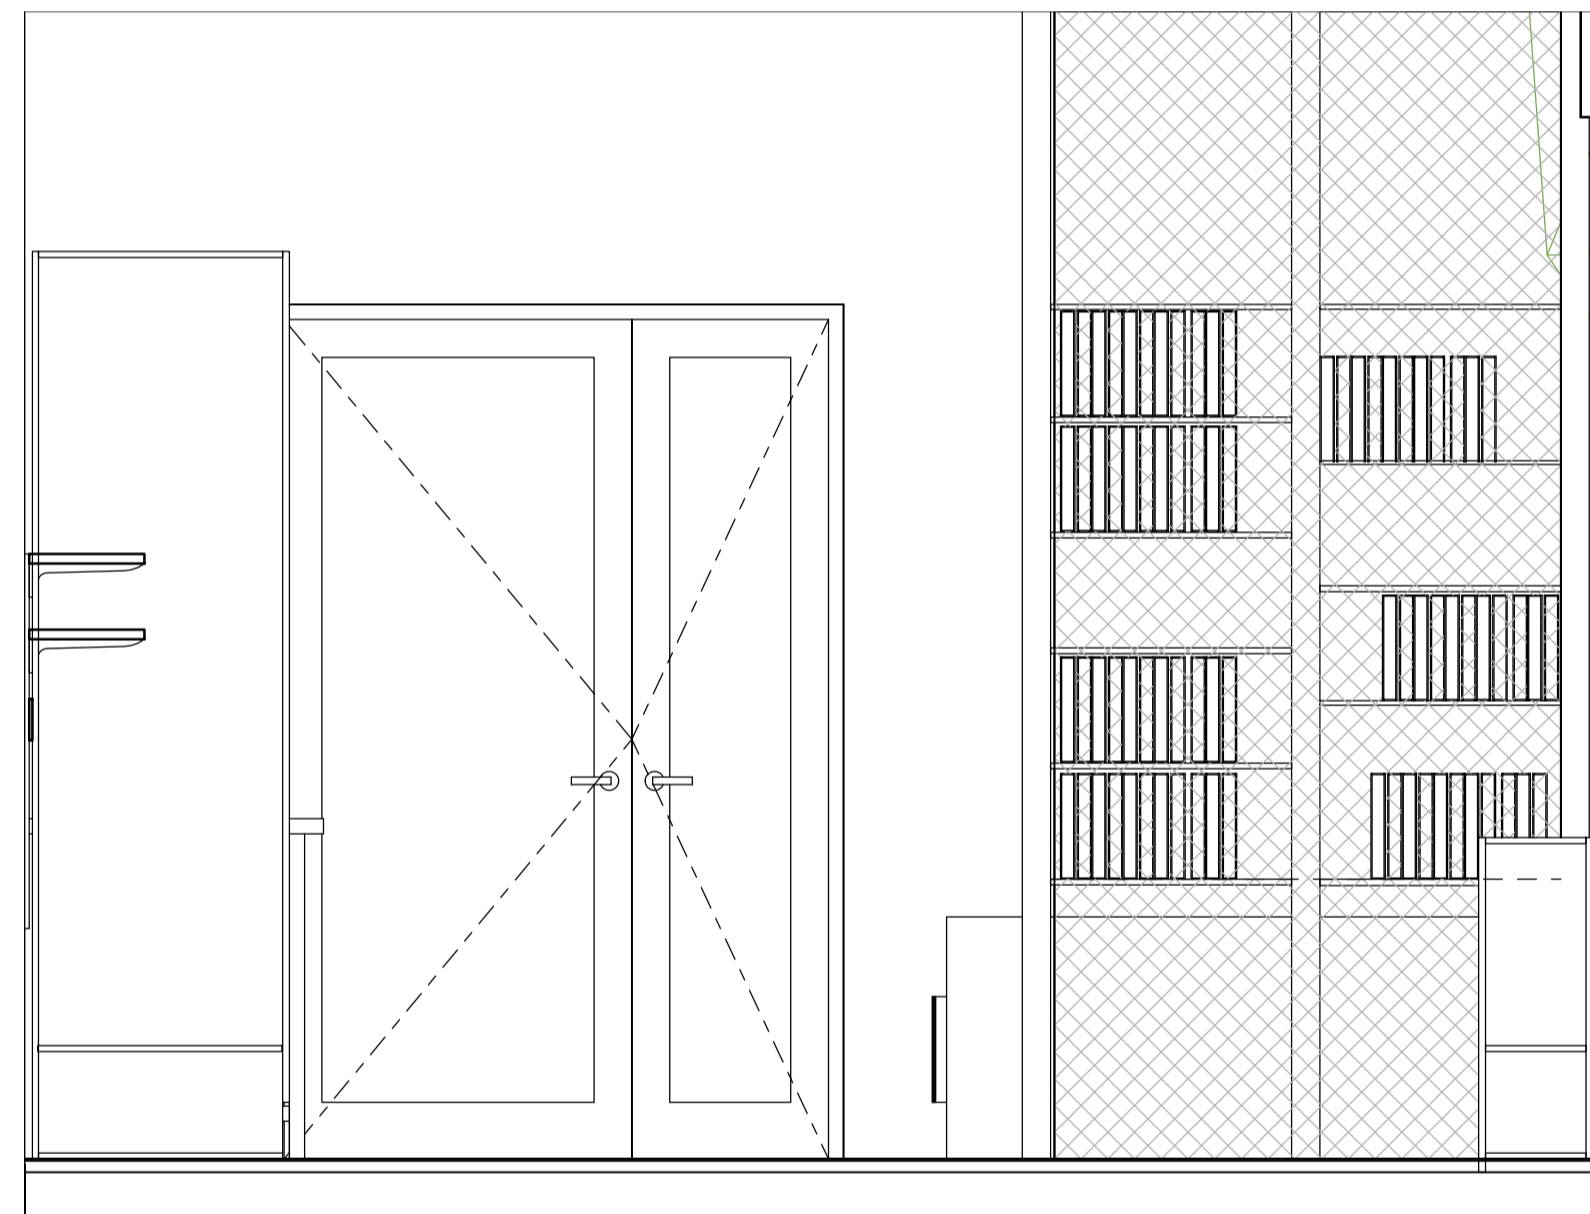

Project
COP06
Ecocentre Redevelopment

55A Blessington St
St Kilda, Victoria 3182

Client
City of Port Phillip

Services Engineering
UMOW LAI

Structural Engineer
PD STRUCTURES

Building Surveyor

P3 02/06/2020 User Review
P2 22/05/2020 Client Review
P1 20/05/2020 Consultant Issue

**BOURKE +
BOUTELOUP**
ARCHITECTS

198 Park Street
South Melbourne, VIC 3205
T 03 8060 1651
enquiries@bourke-bouteloup-architects.com.au
https://bourke-bouteloup-architects.com.au


THIS DRAWING NEEDS TO BE PRINTED
IN COLOUR ON A1 PAPER
FOR THE INTENT OF THE DRAWING TO DISPLAY CORRECTLY

THE CONTRACTOR MUST VERIFY ALL DIMENSIONS ON SITE
BEFORE COMMENCING ANY WORK OR MAKING OF ANY SHOP
DRAWINGS. FIGURED DIMENSIONS MUST BE USED IN
PREFERENCE TO SCALED DIMENSIONS. ALL SCALED
DIMENSIONS MUST BE VERIFIED ON SITE. THIS DRAWING IS
COPYRIGHT AND REMAINS THE PROPERTY OF THE ARCHITECT


DESIGN DEVELOPMENT	
Job No. COP06	Start Date
Drawn TD	Checked Checker
Scale As indicated	
Title Volunteer	

Drawing No.
A202


Revision
P3

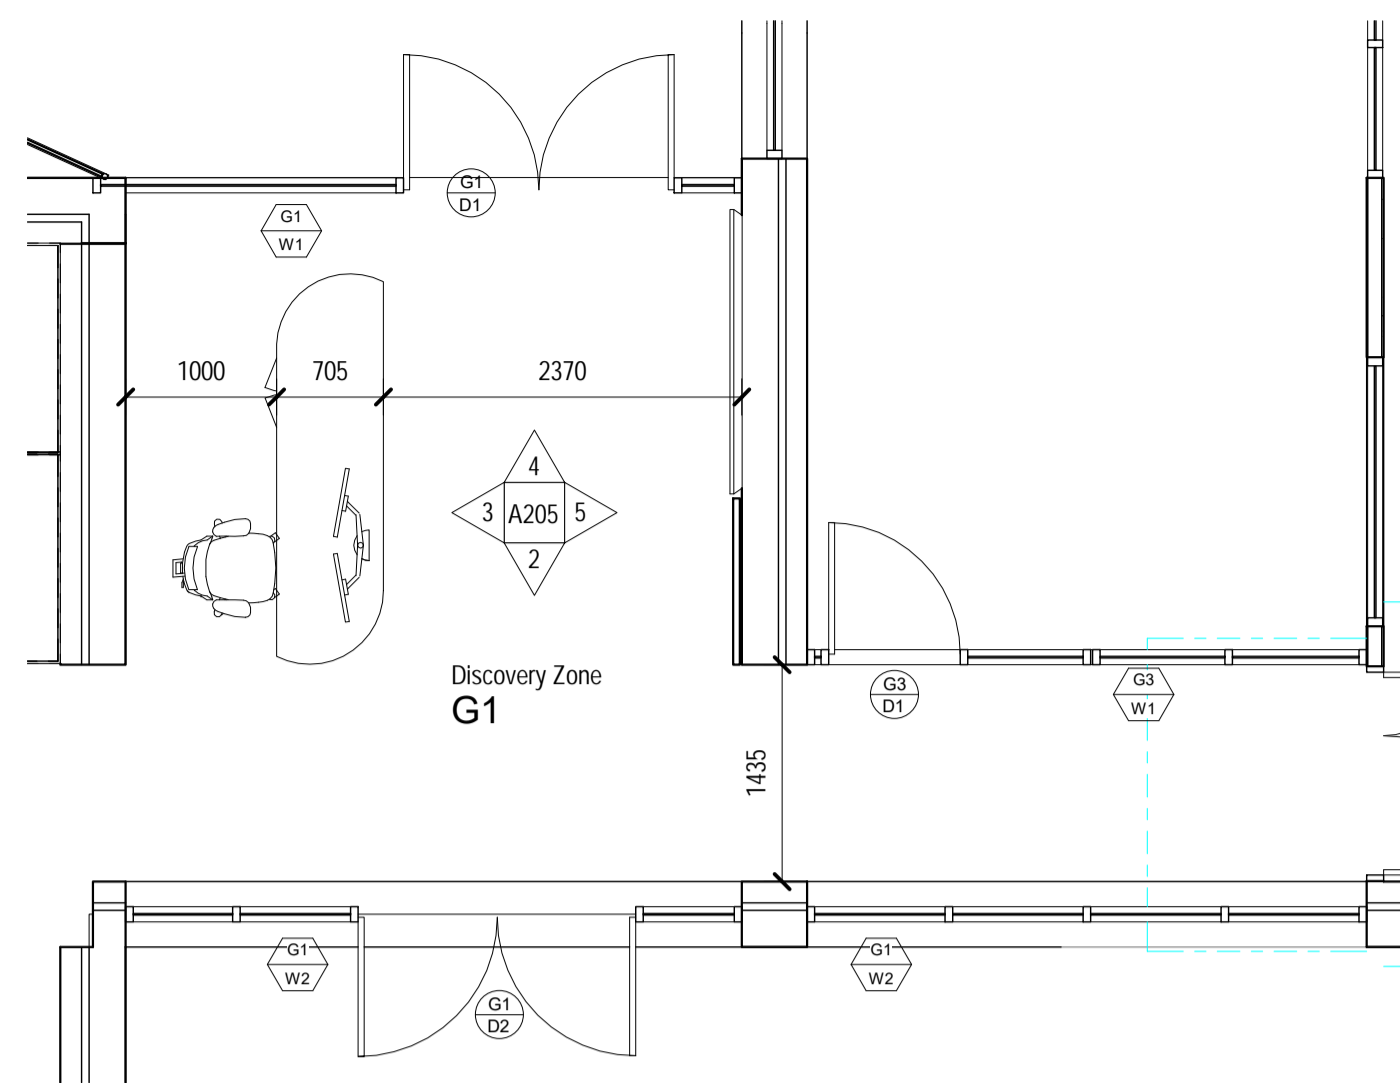


1 Discovery
1:50

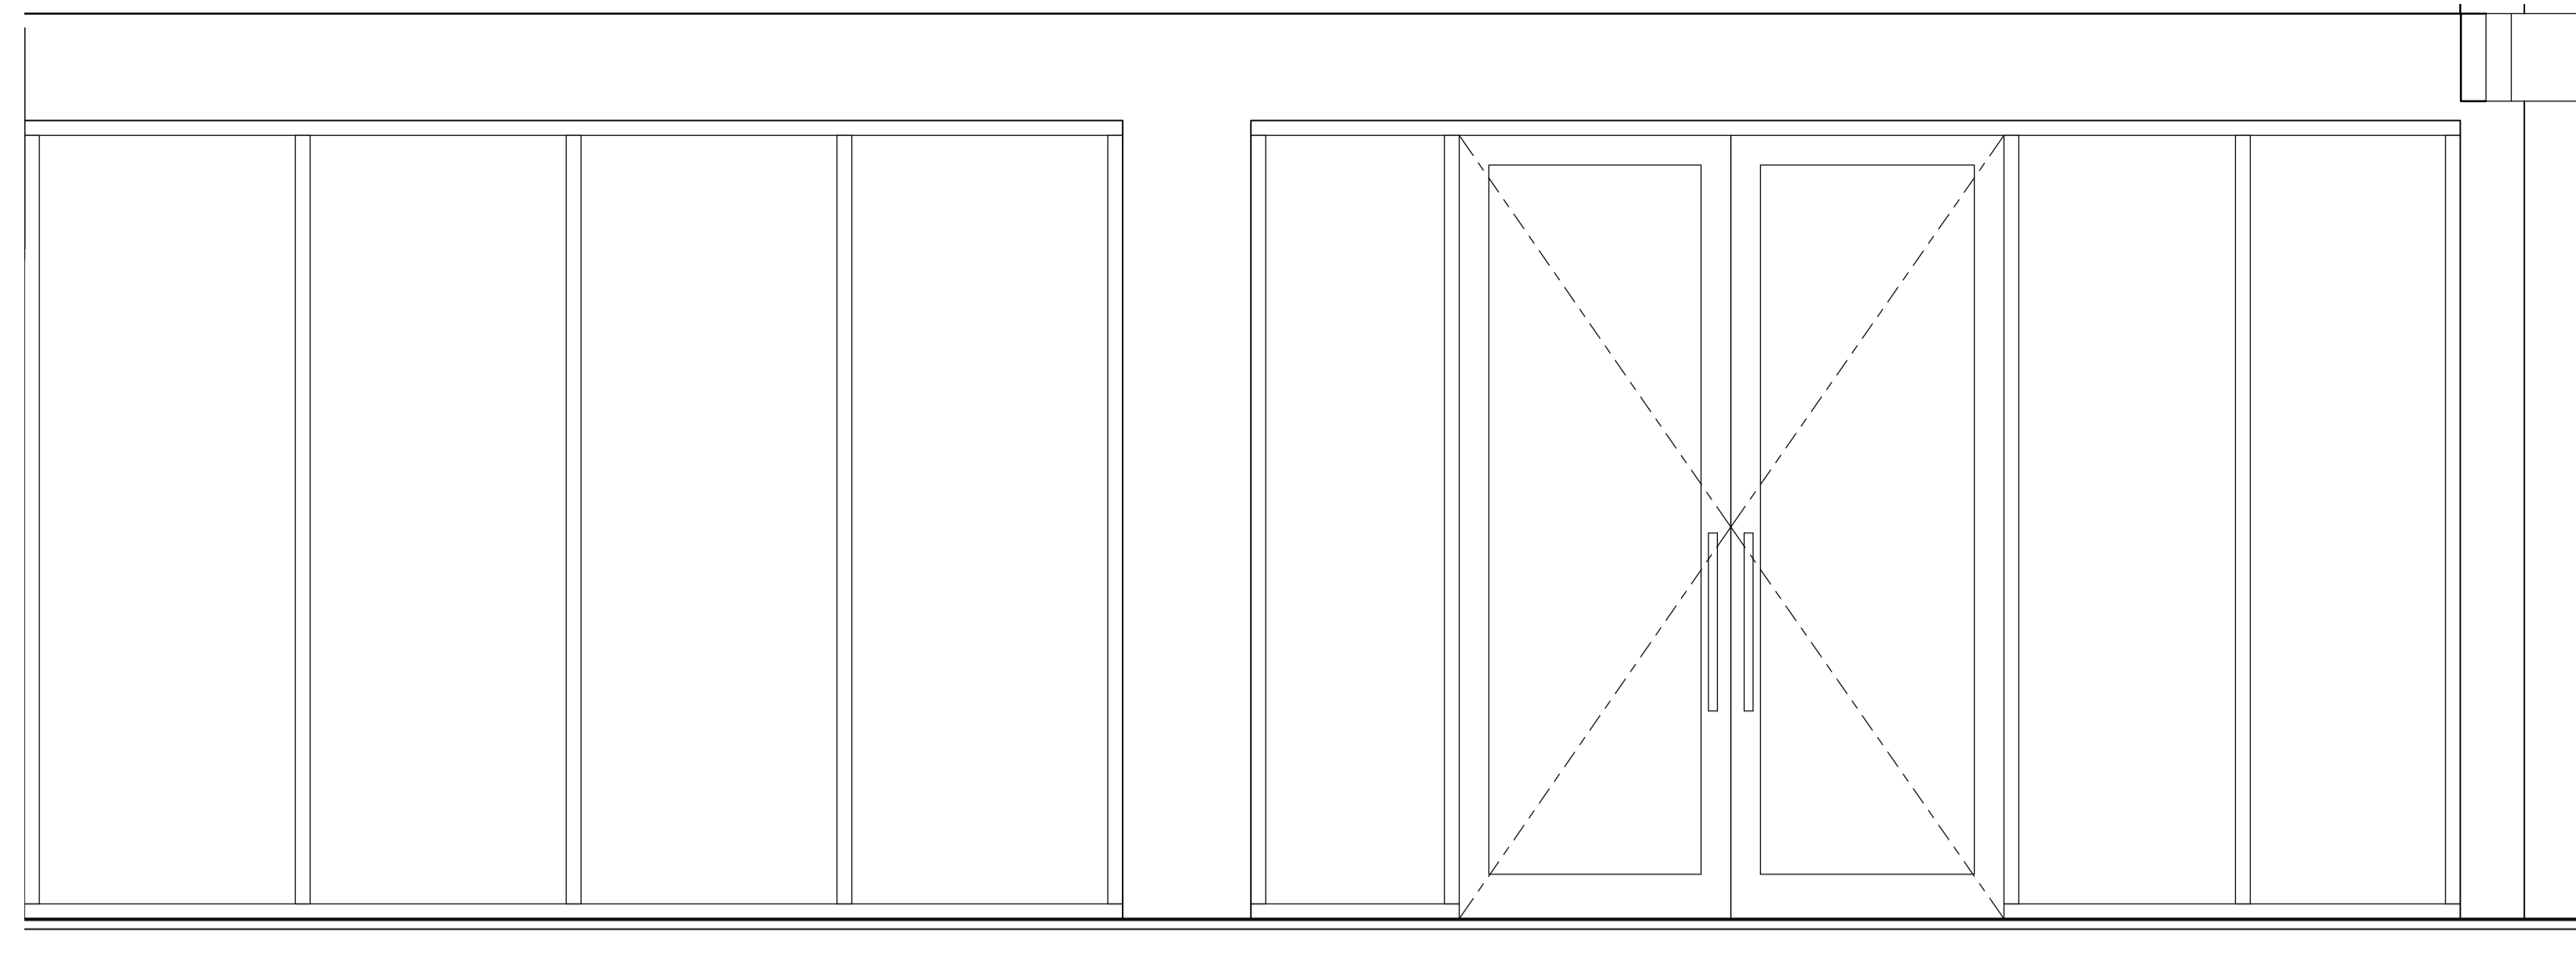


2 2 - b
A203 1:20

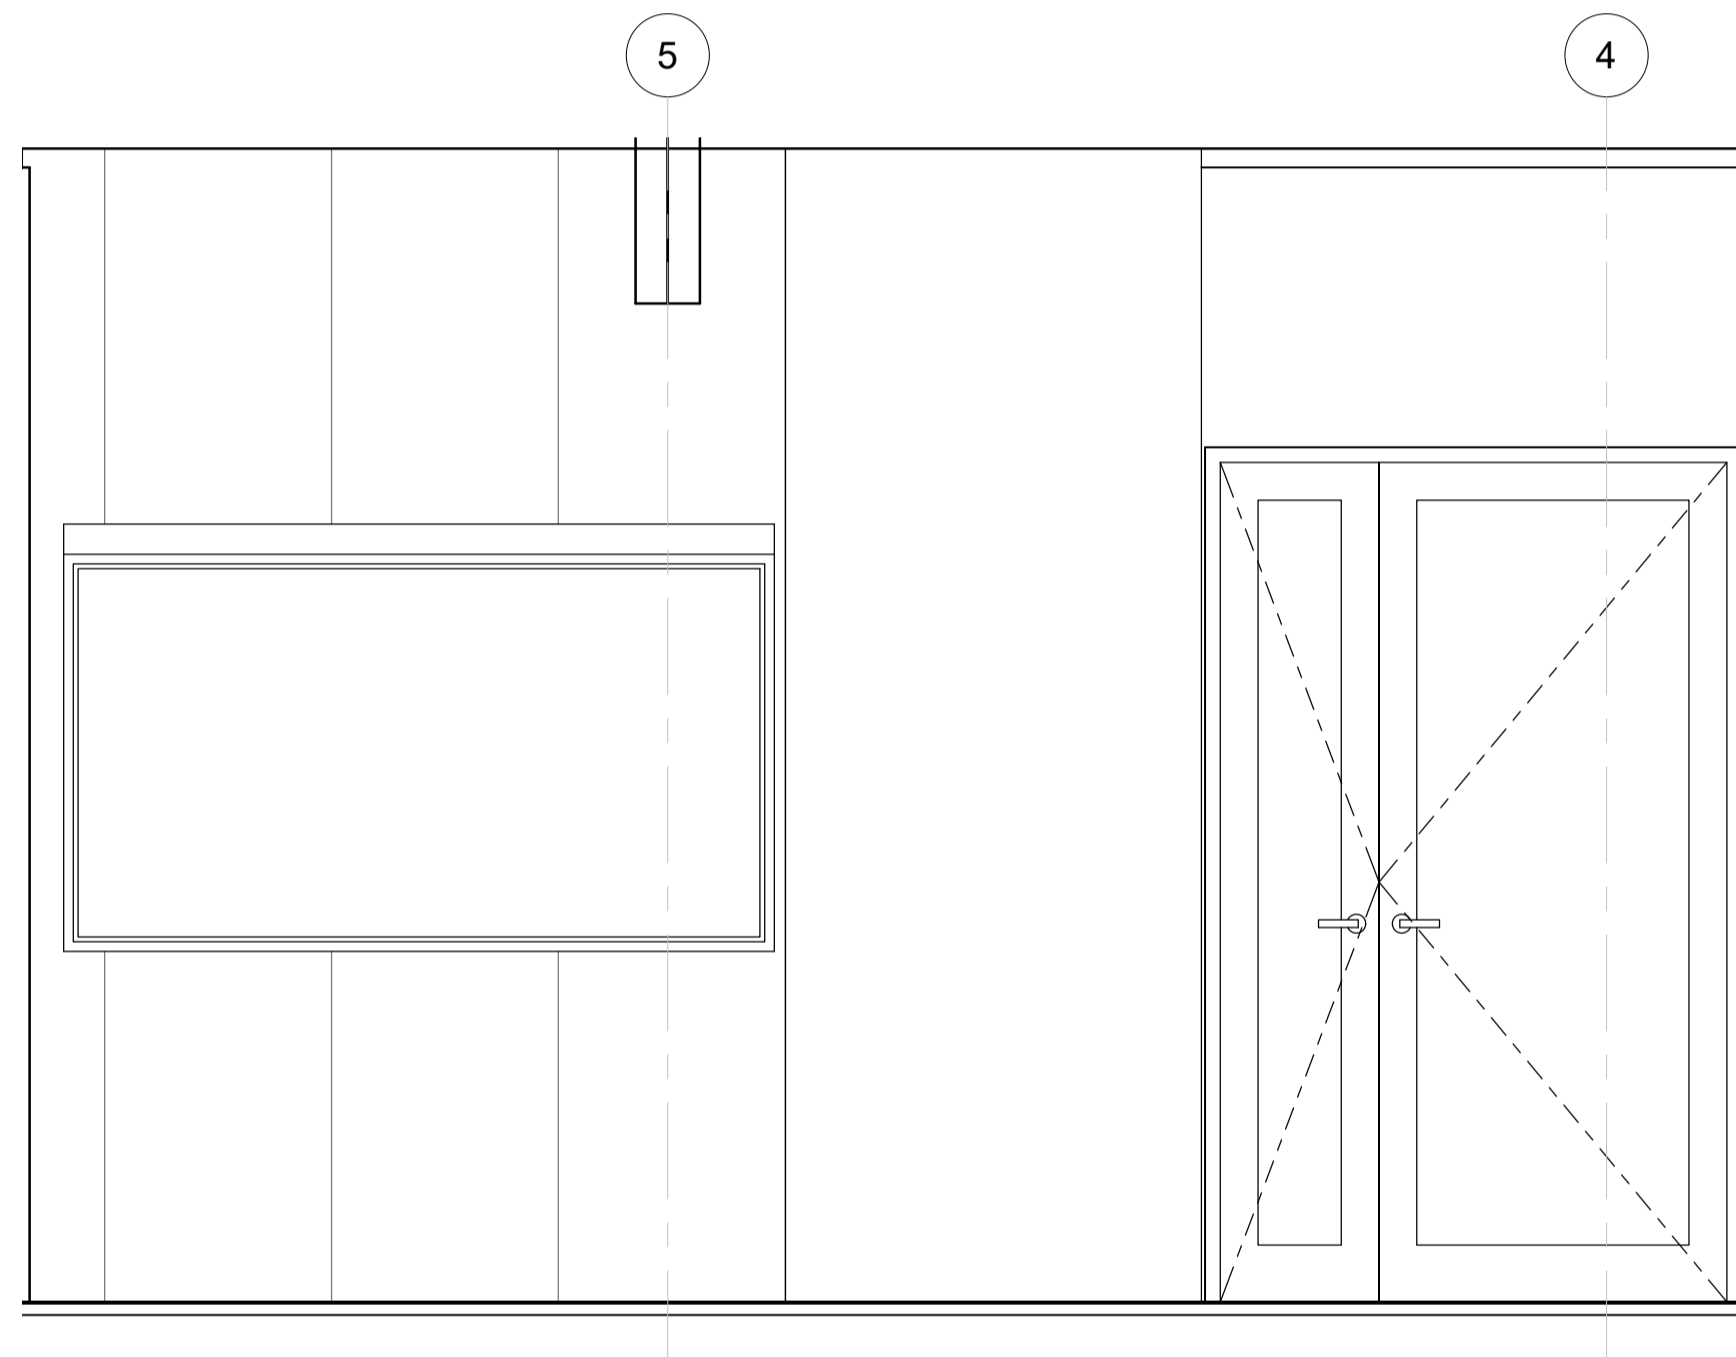

5 Elevation 3 - a
A205 1:20

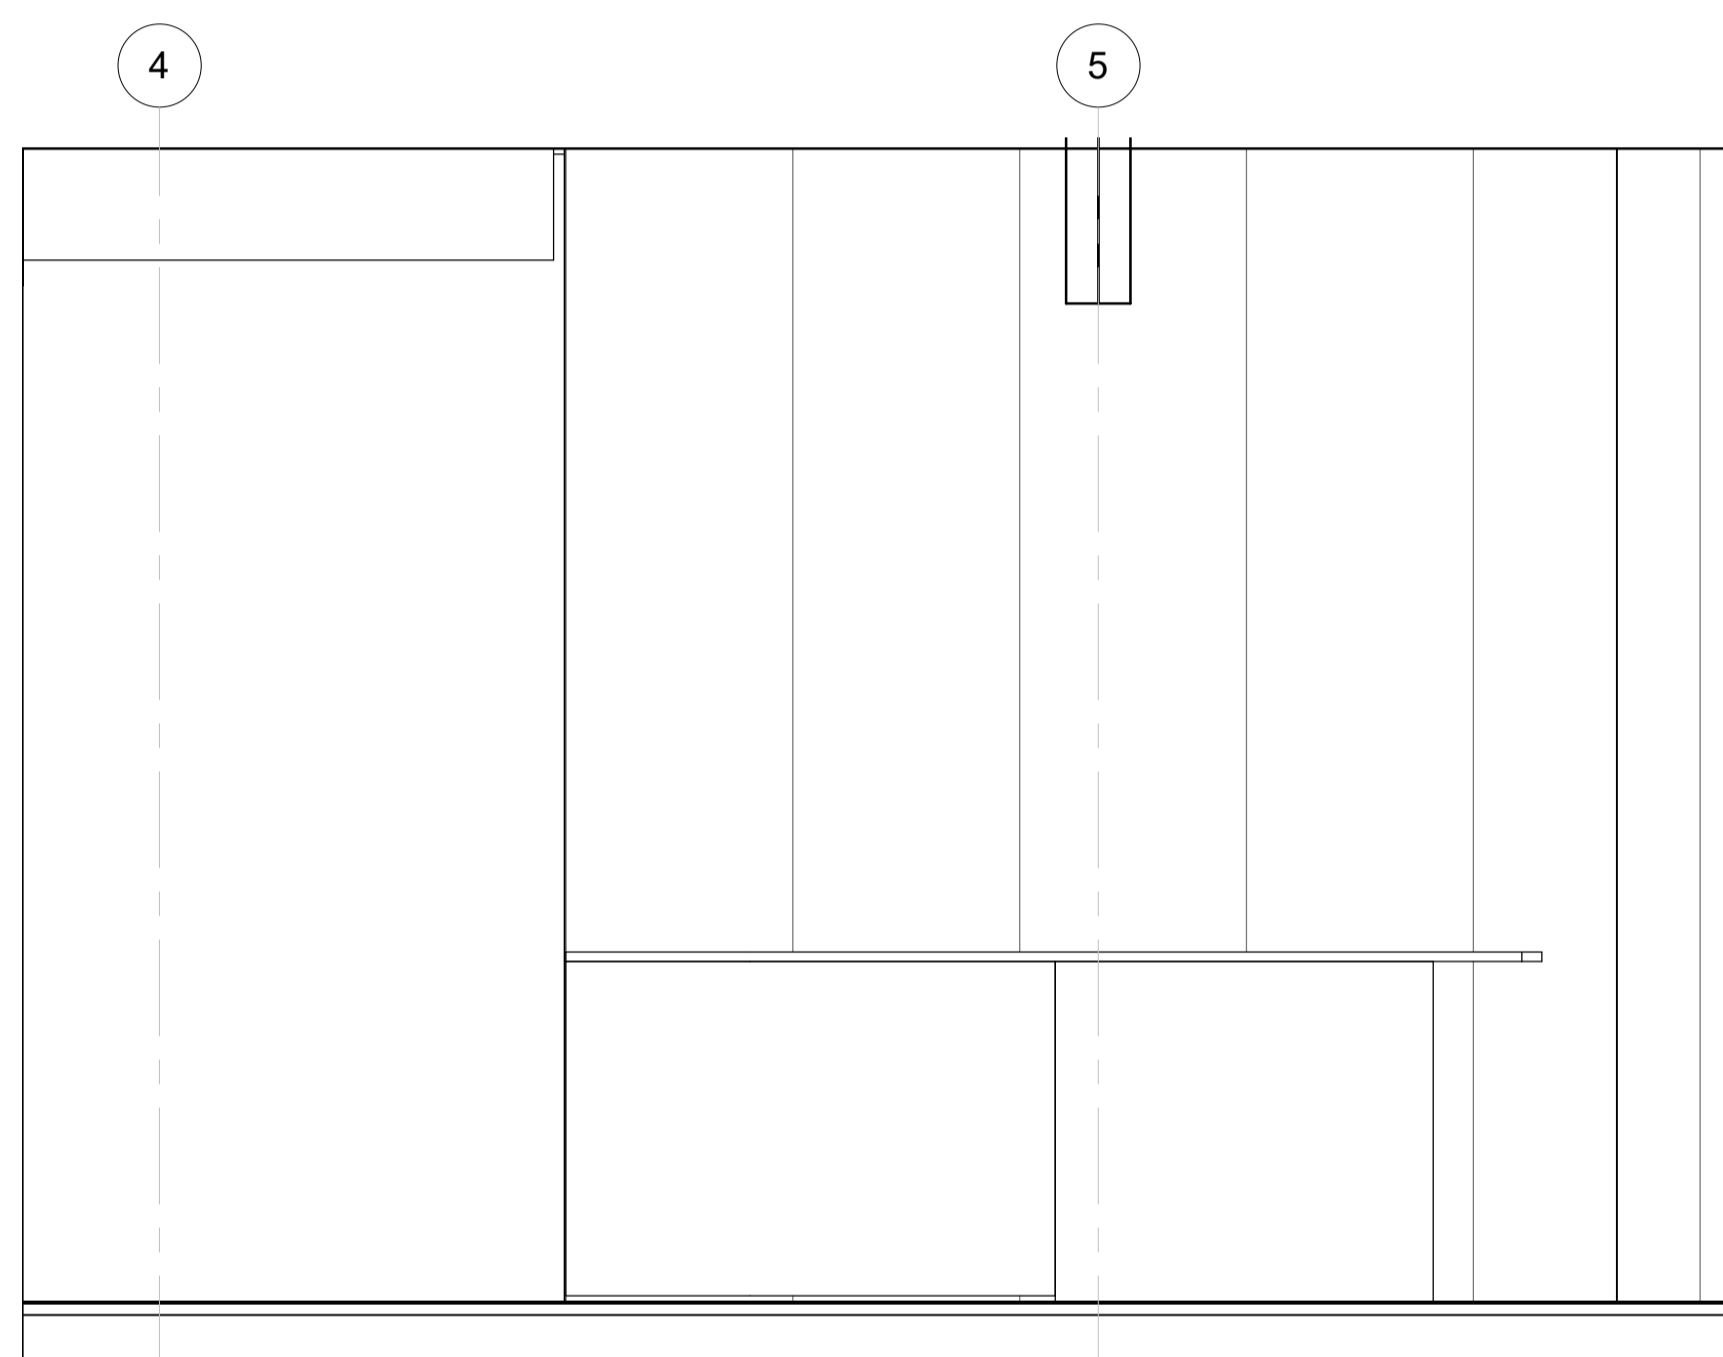


3 2 - c
A205 1:20

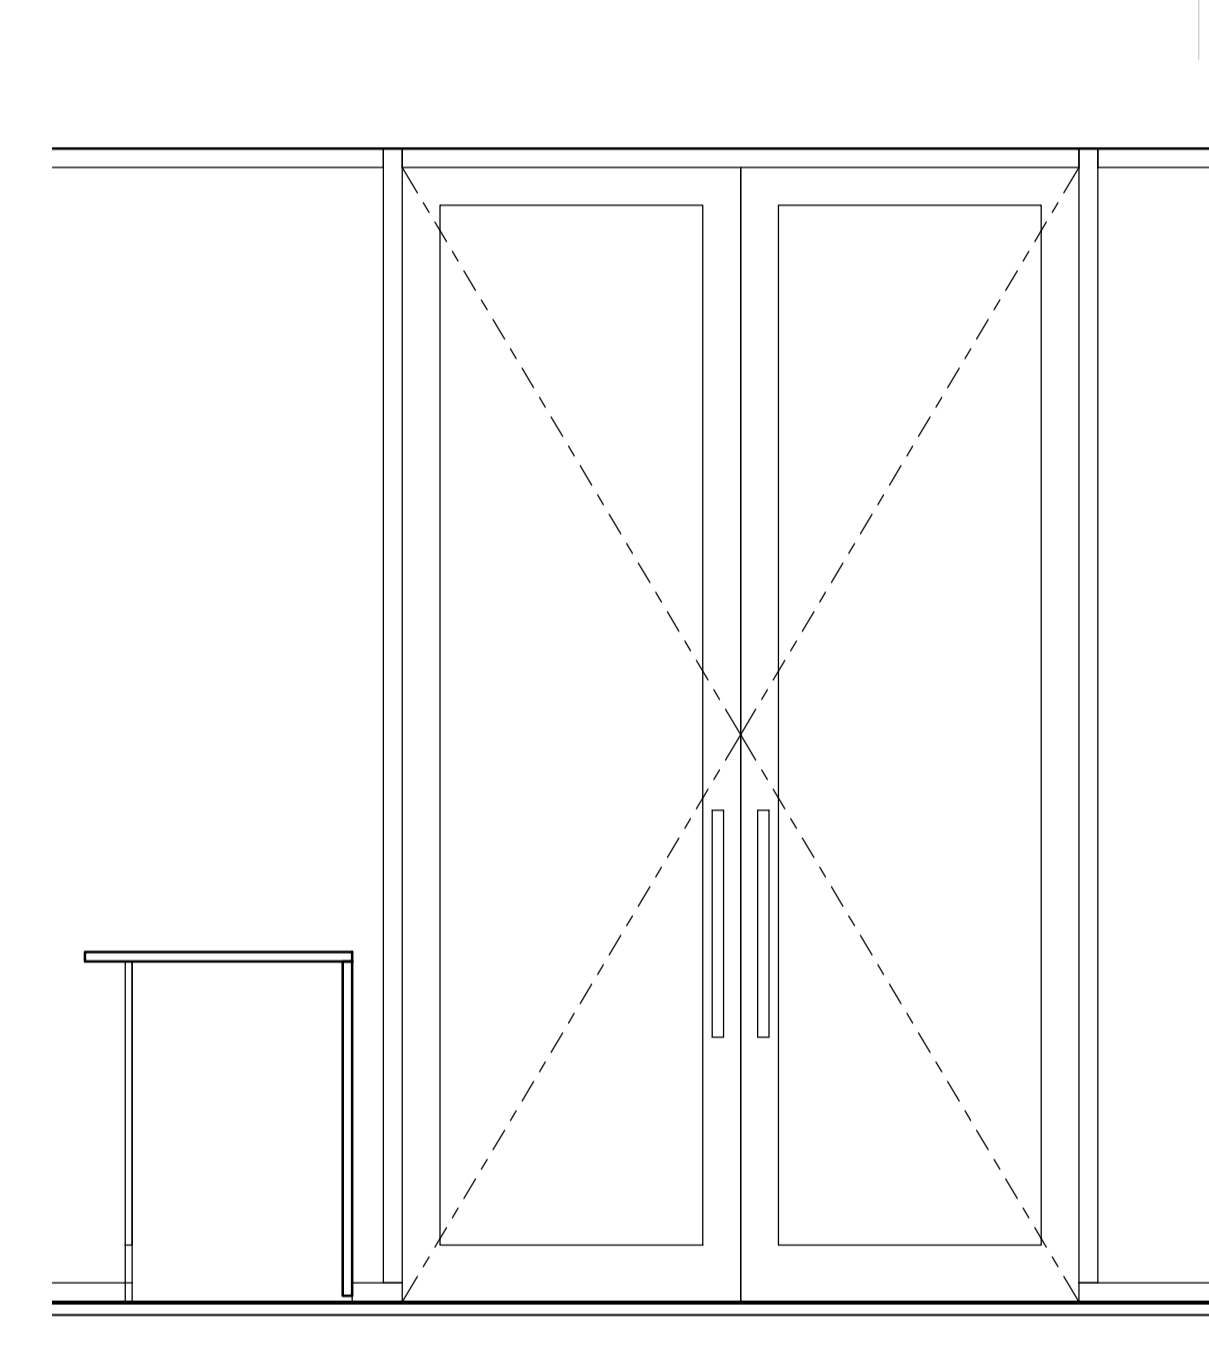


4 2 - d
A205 1:20




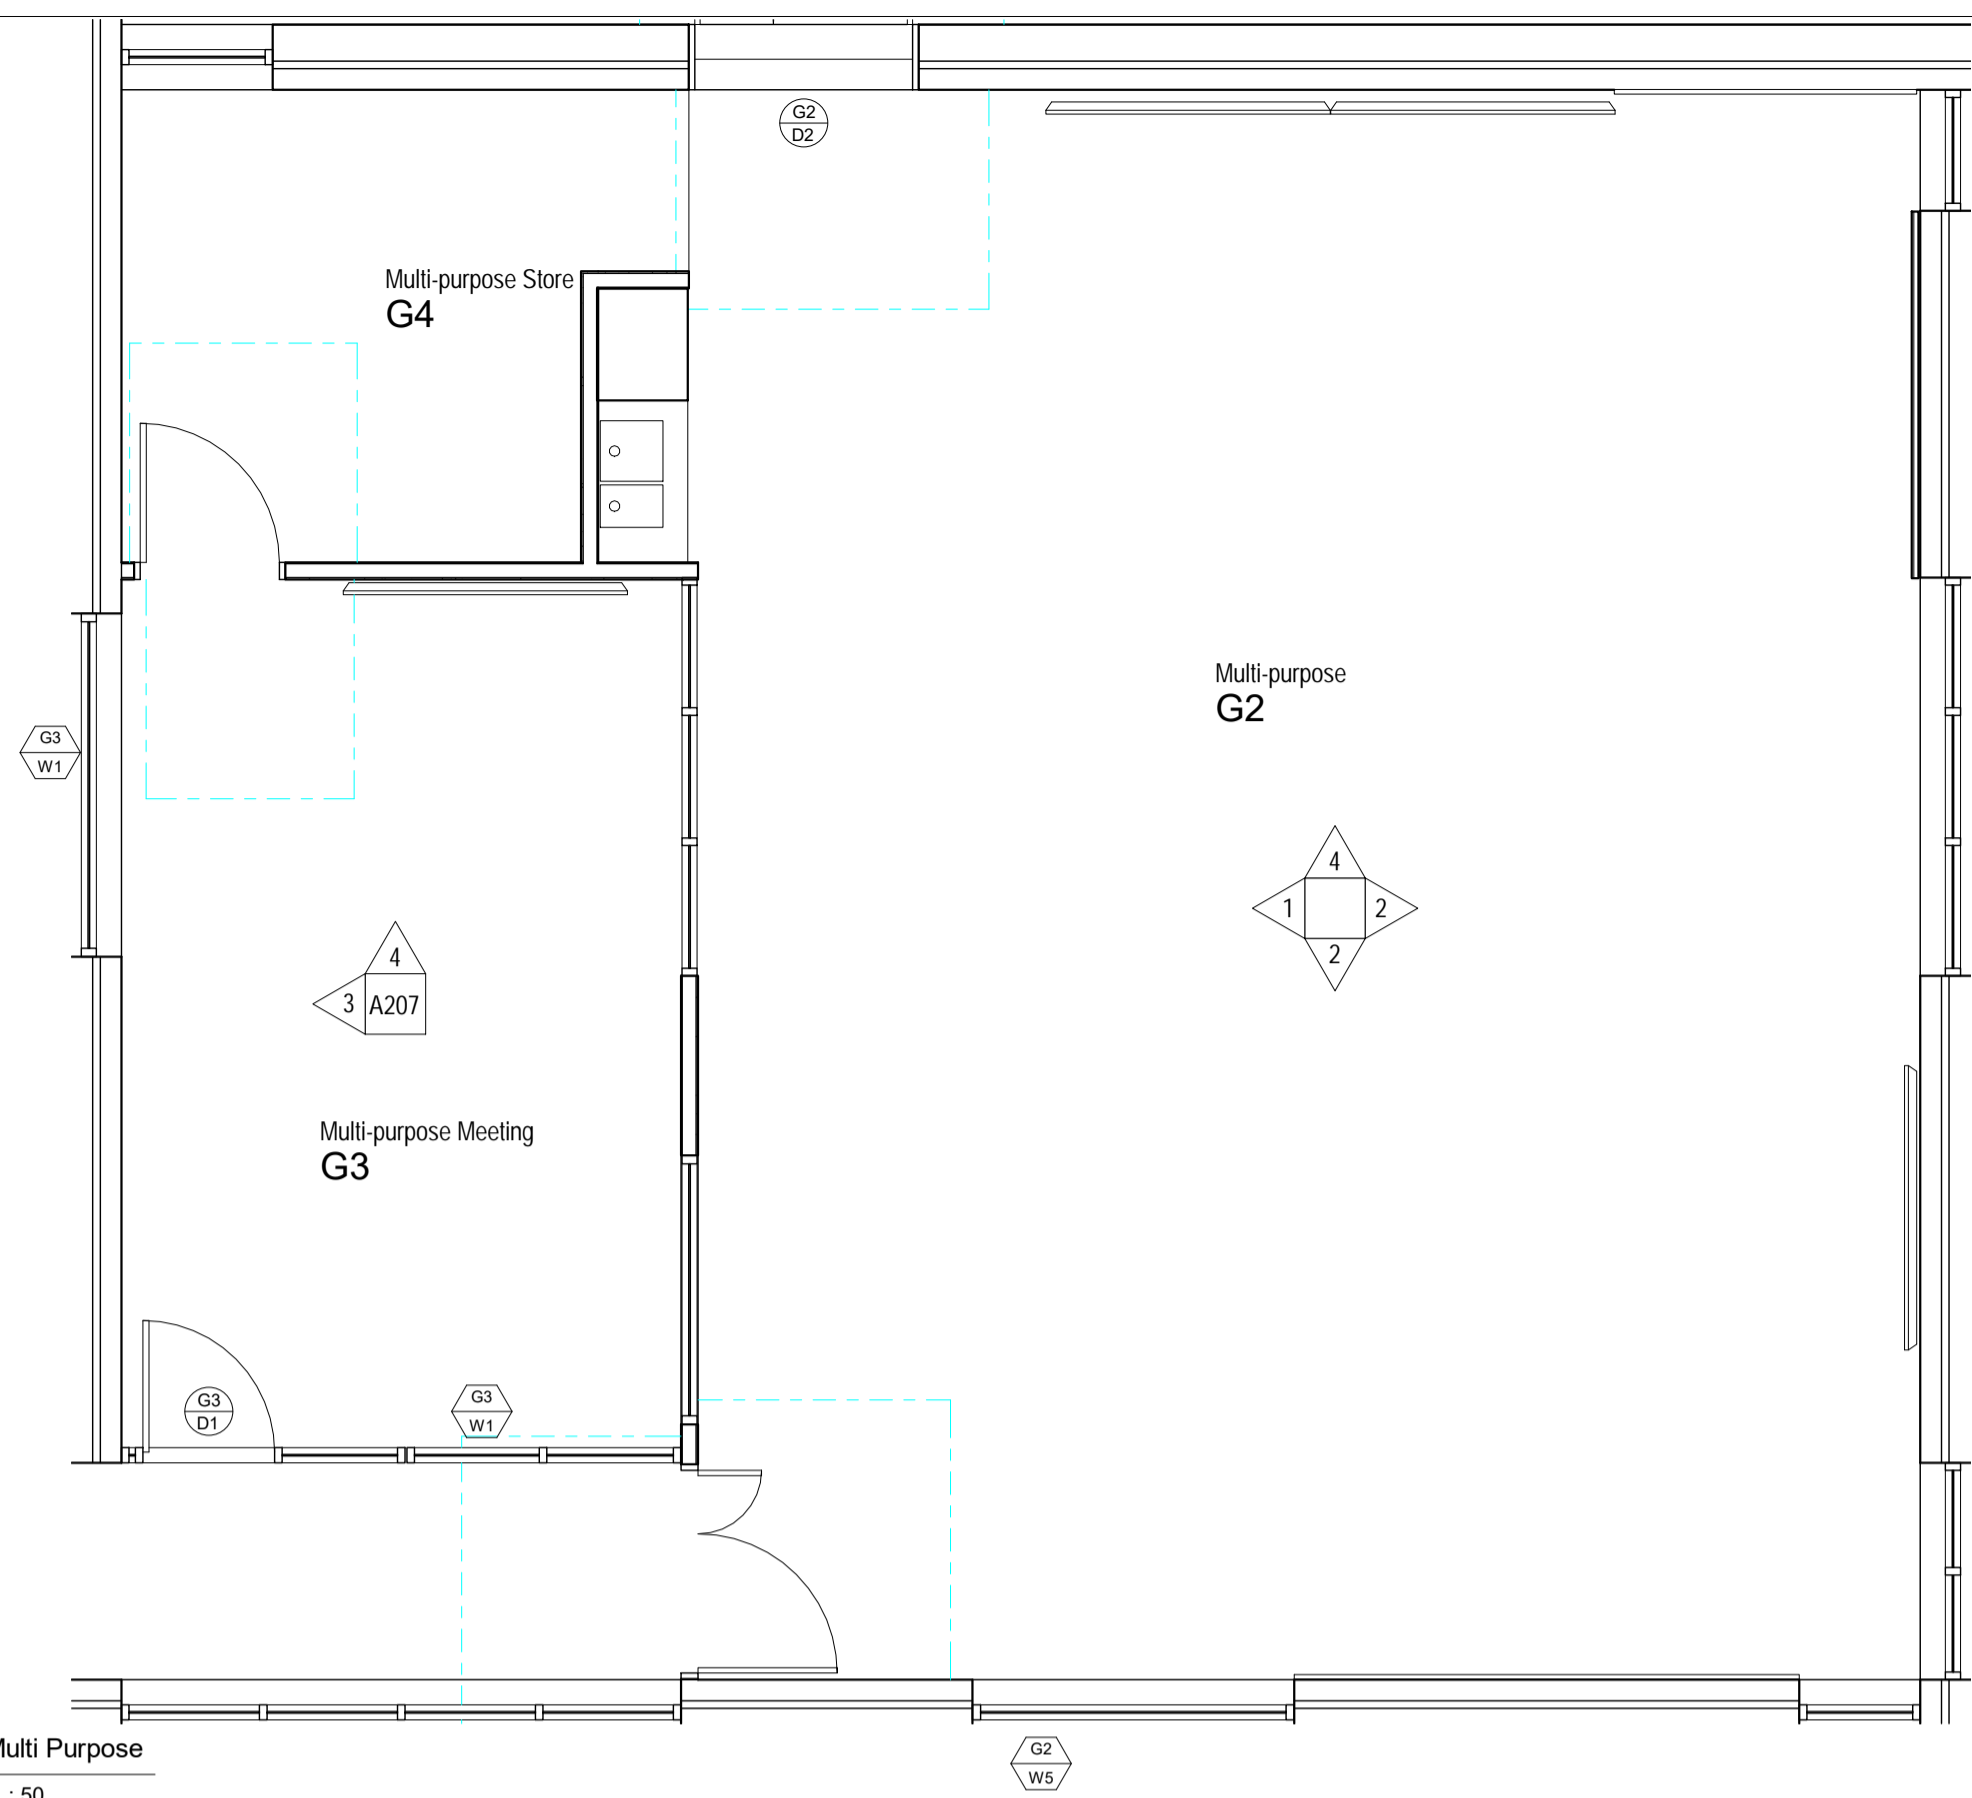


1 Multi Purpose
 1:50

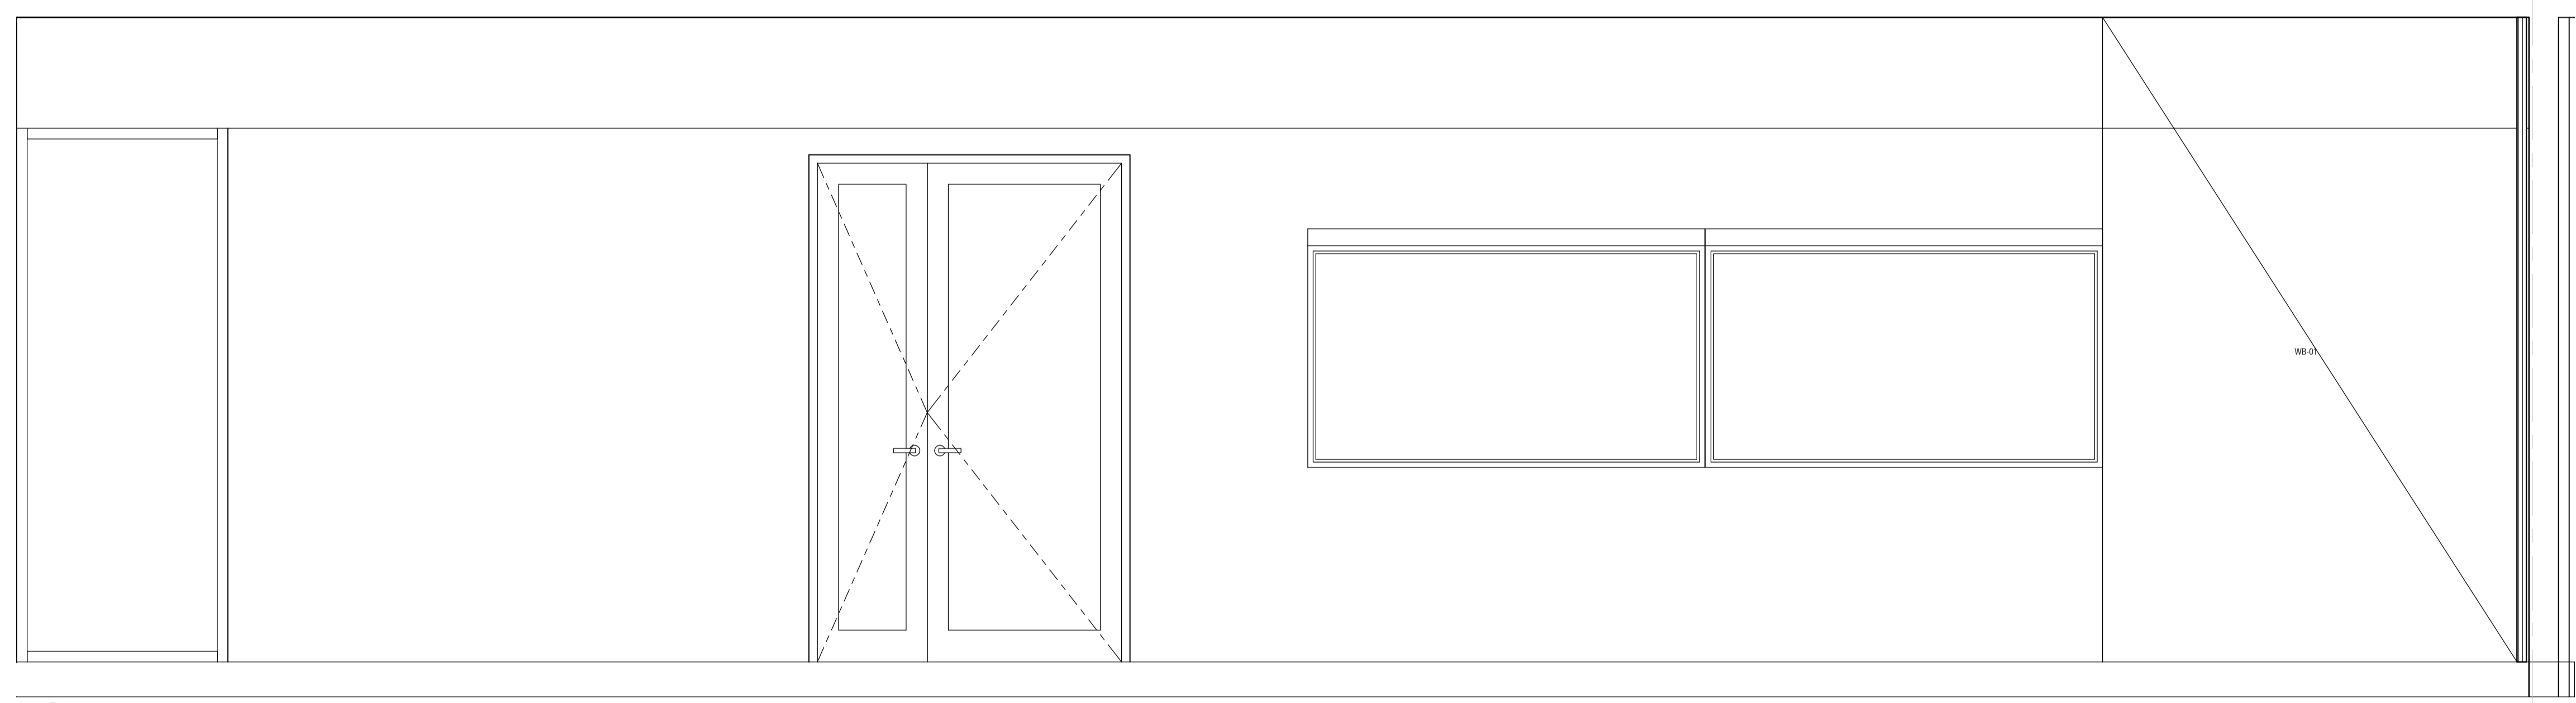


4 Elevation 1 - d
 A205
 1:20

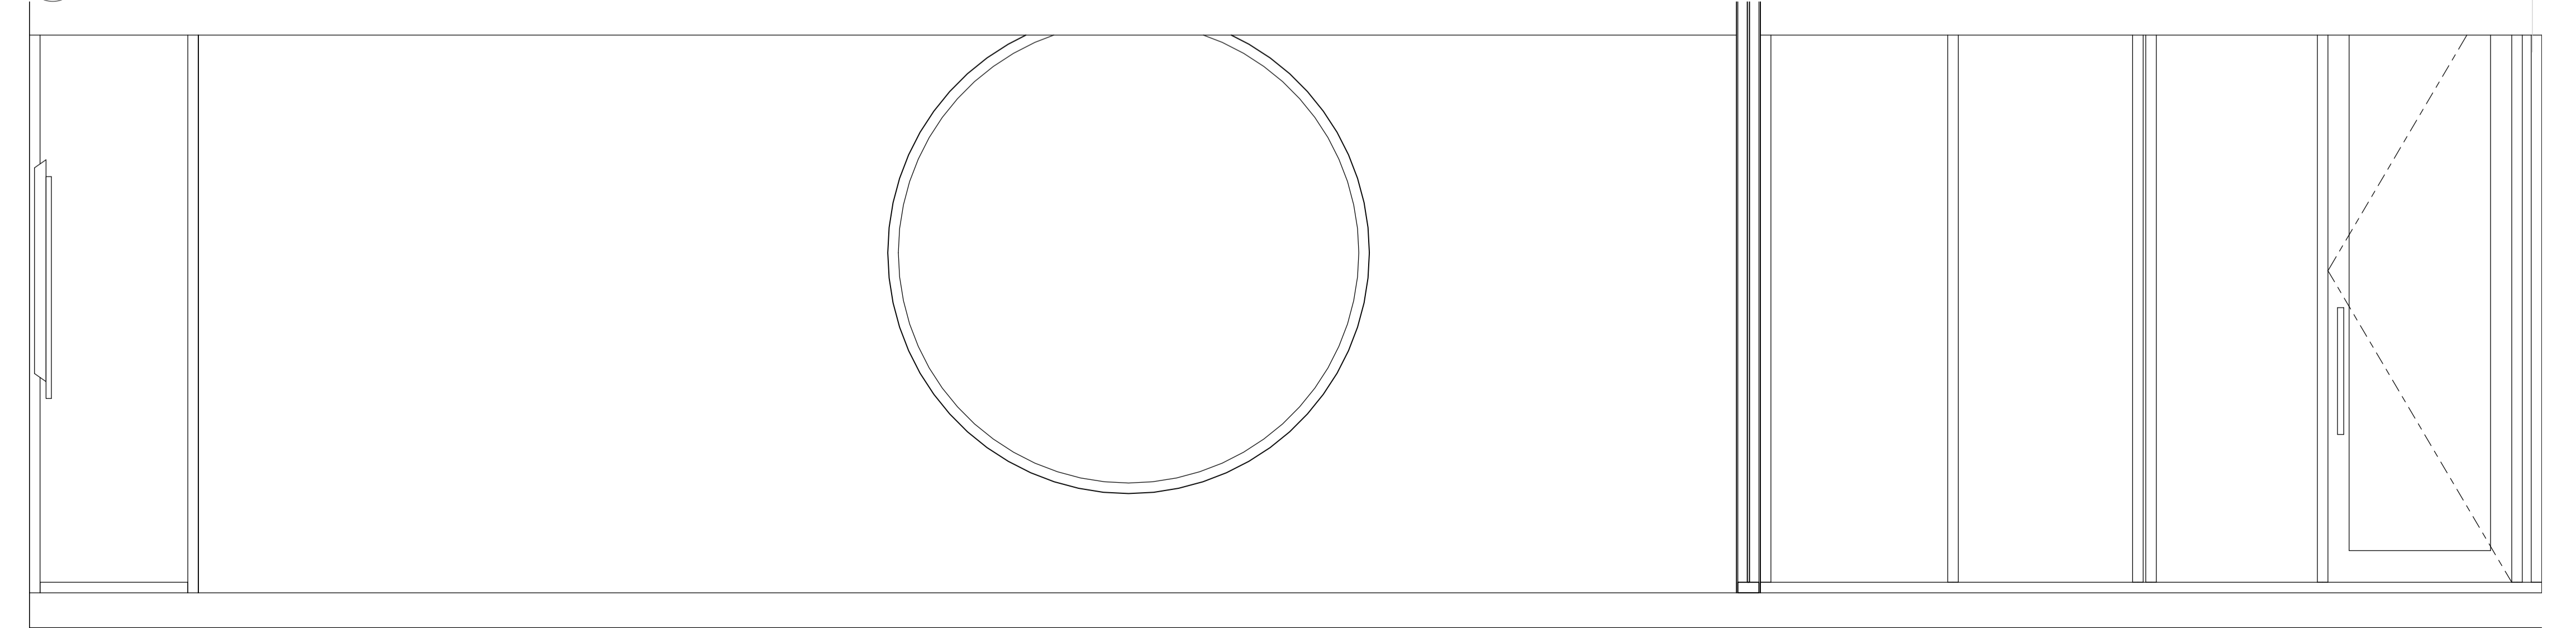


2 Elevation 1 - b
 A205
 1:20

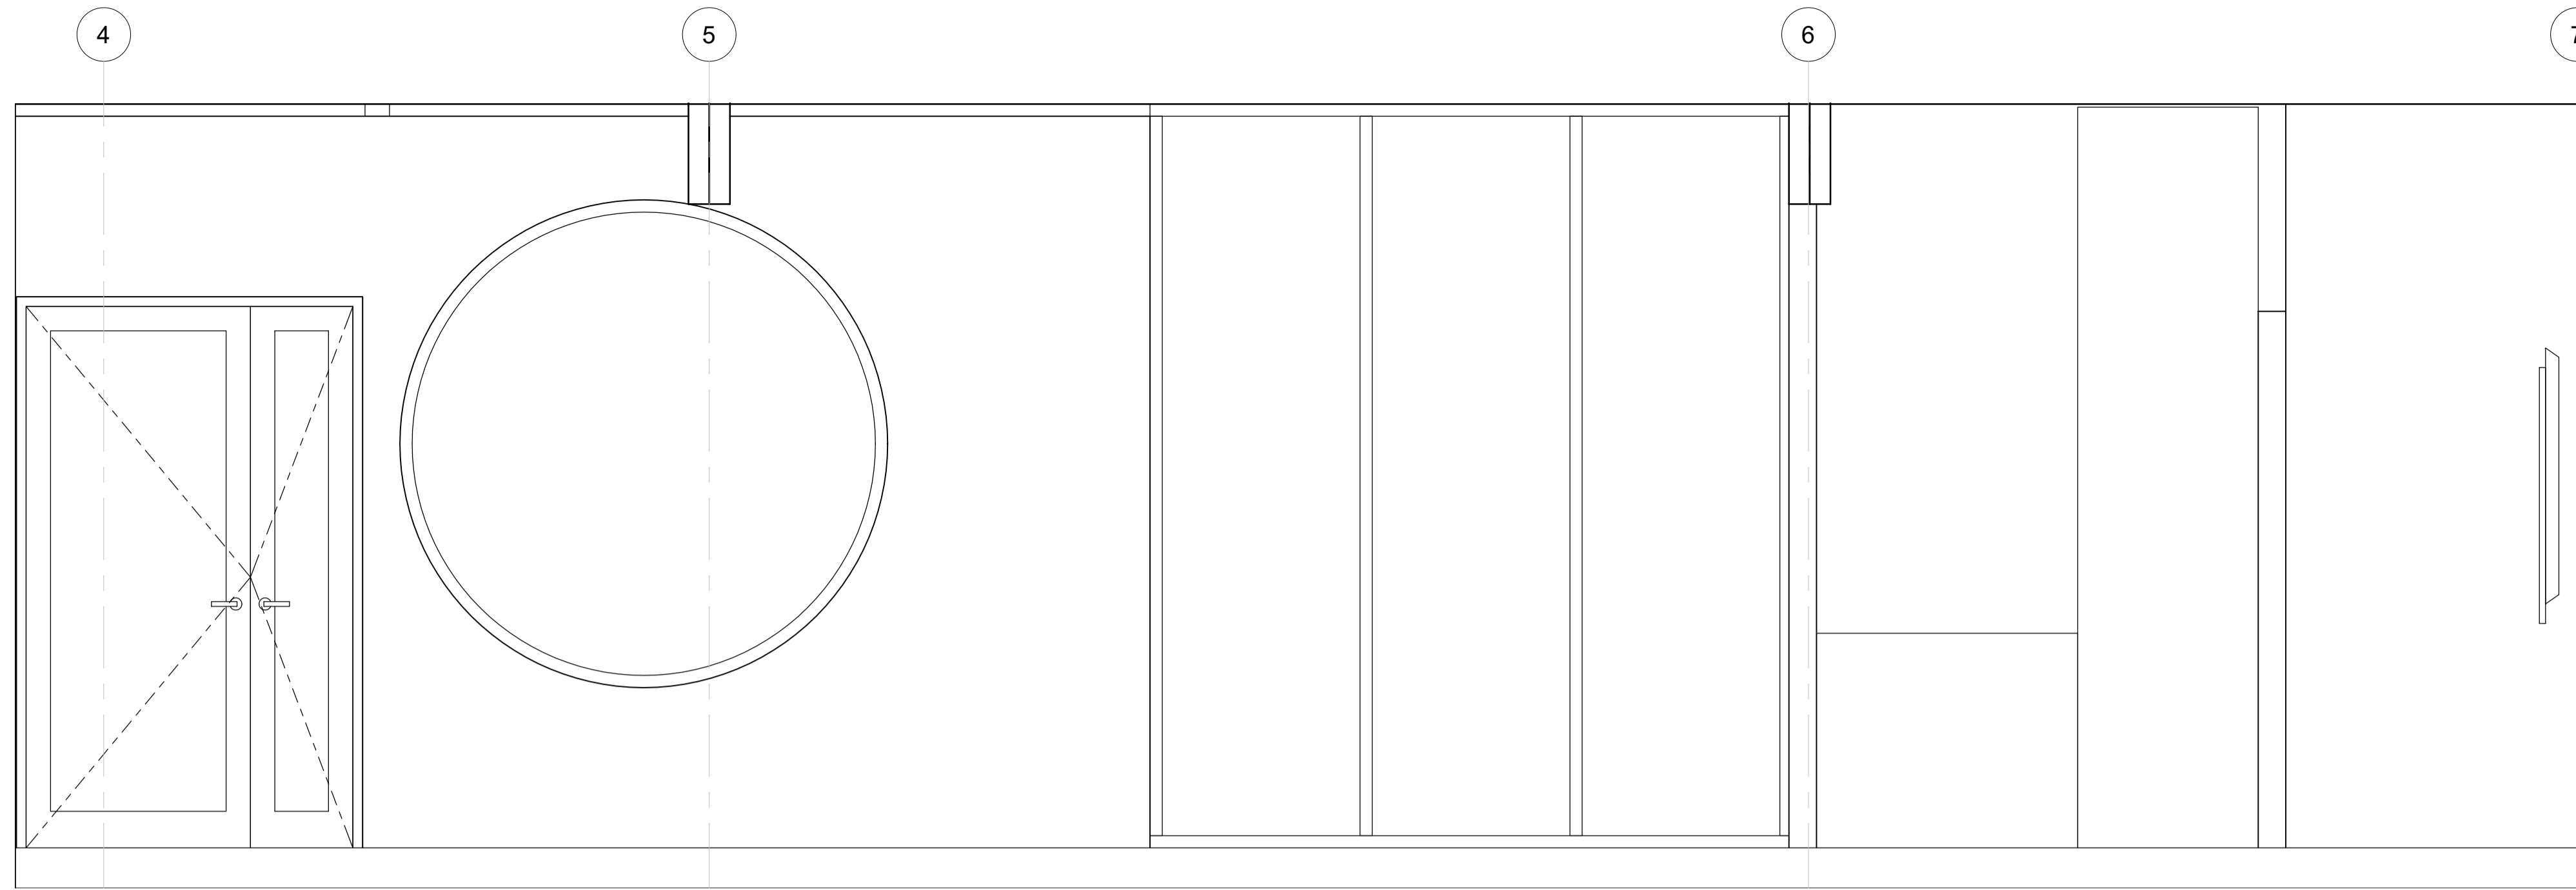


1 Elevation 1 - c
A205 1:20

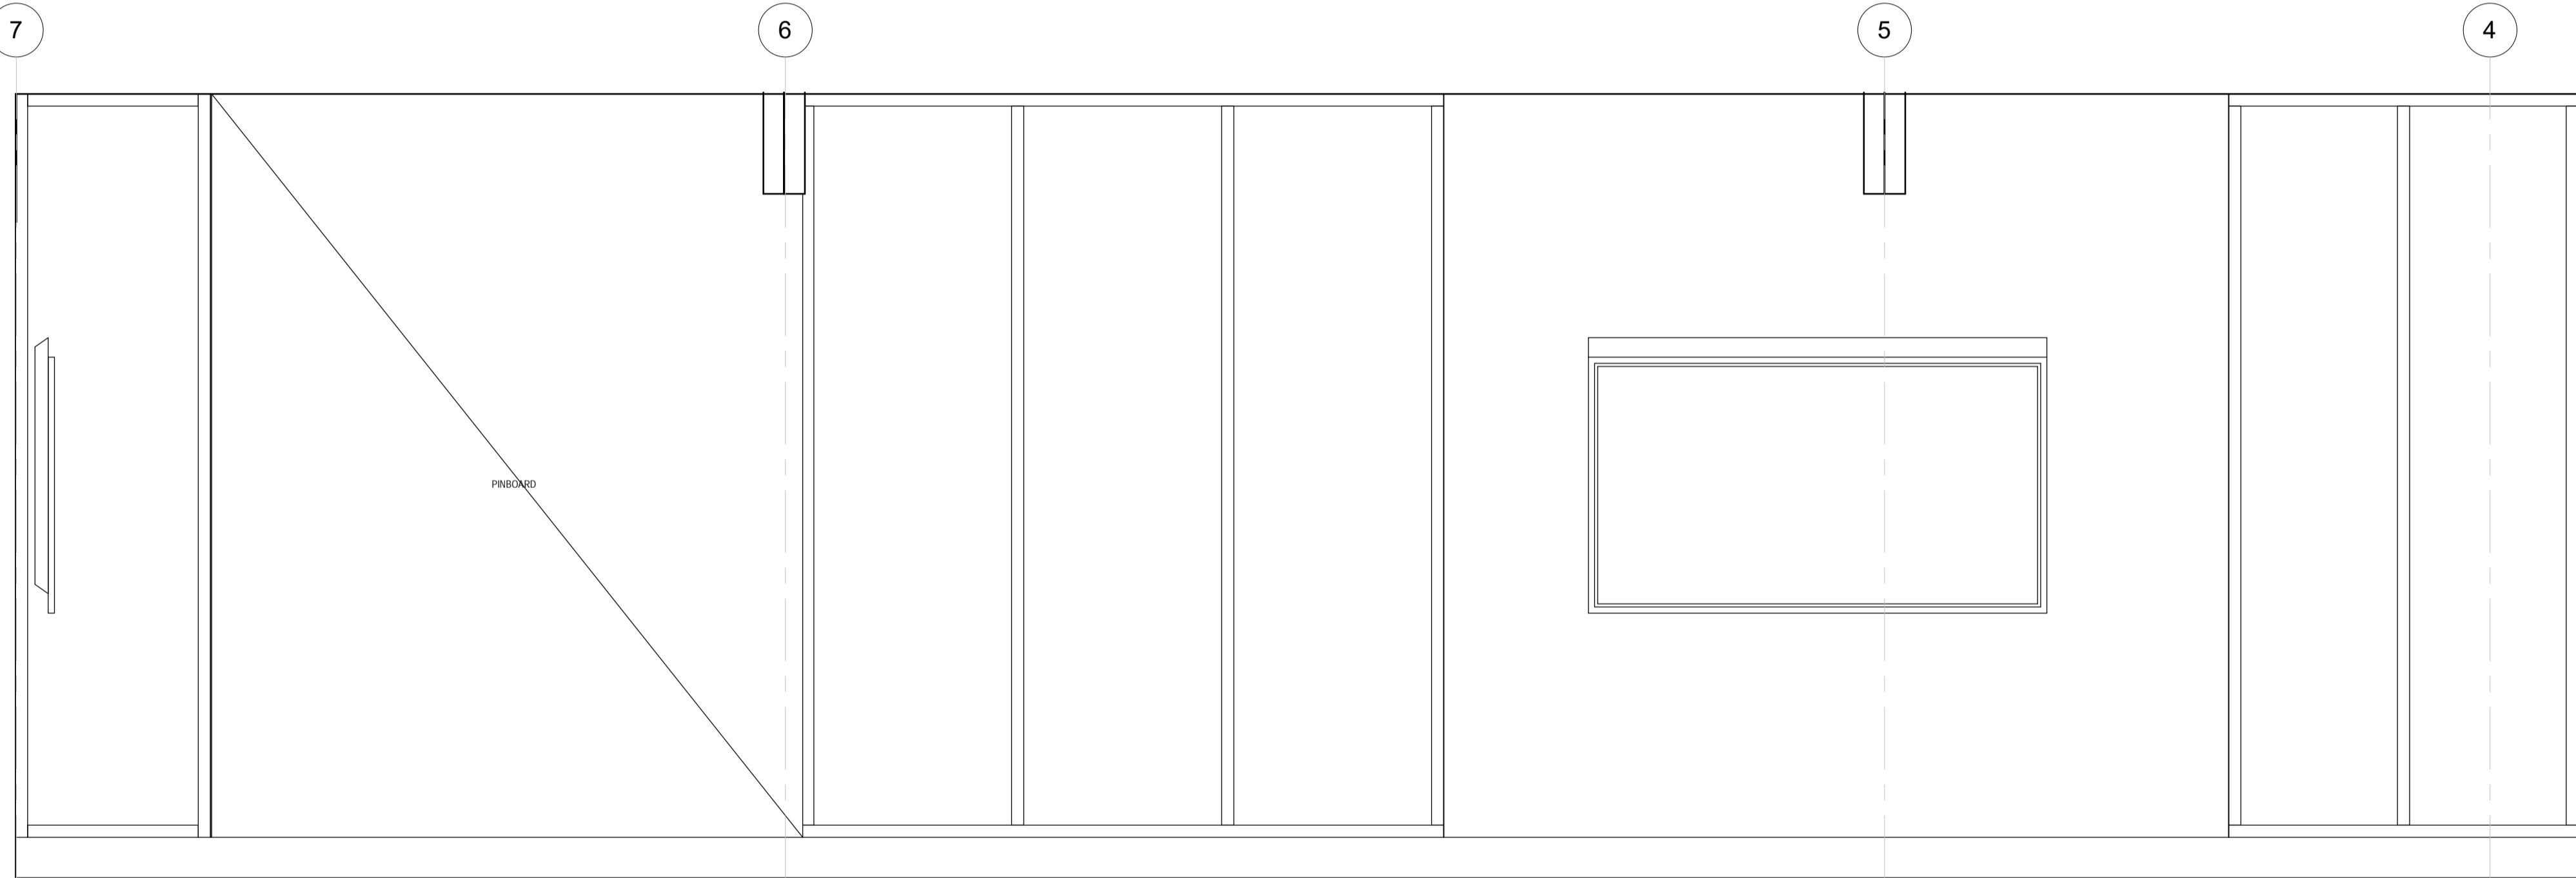

2 Elevation 2 - a
A205 1:20

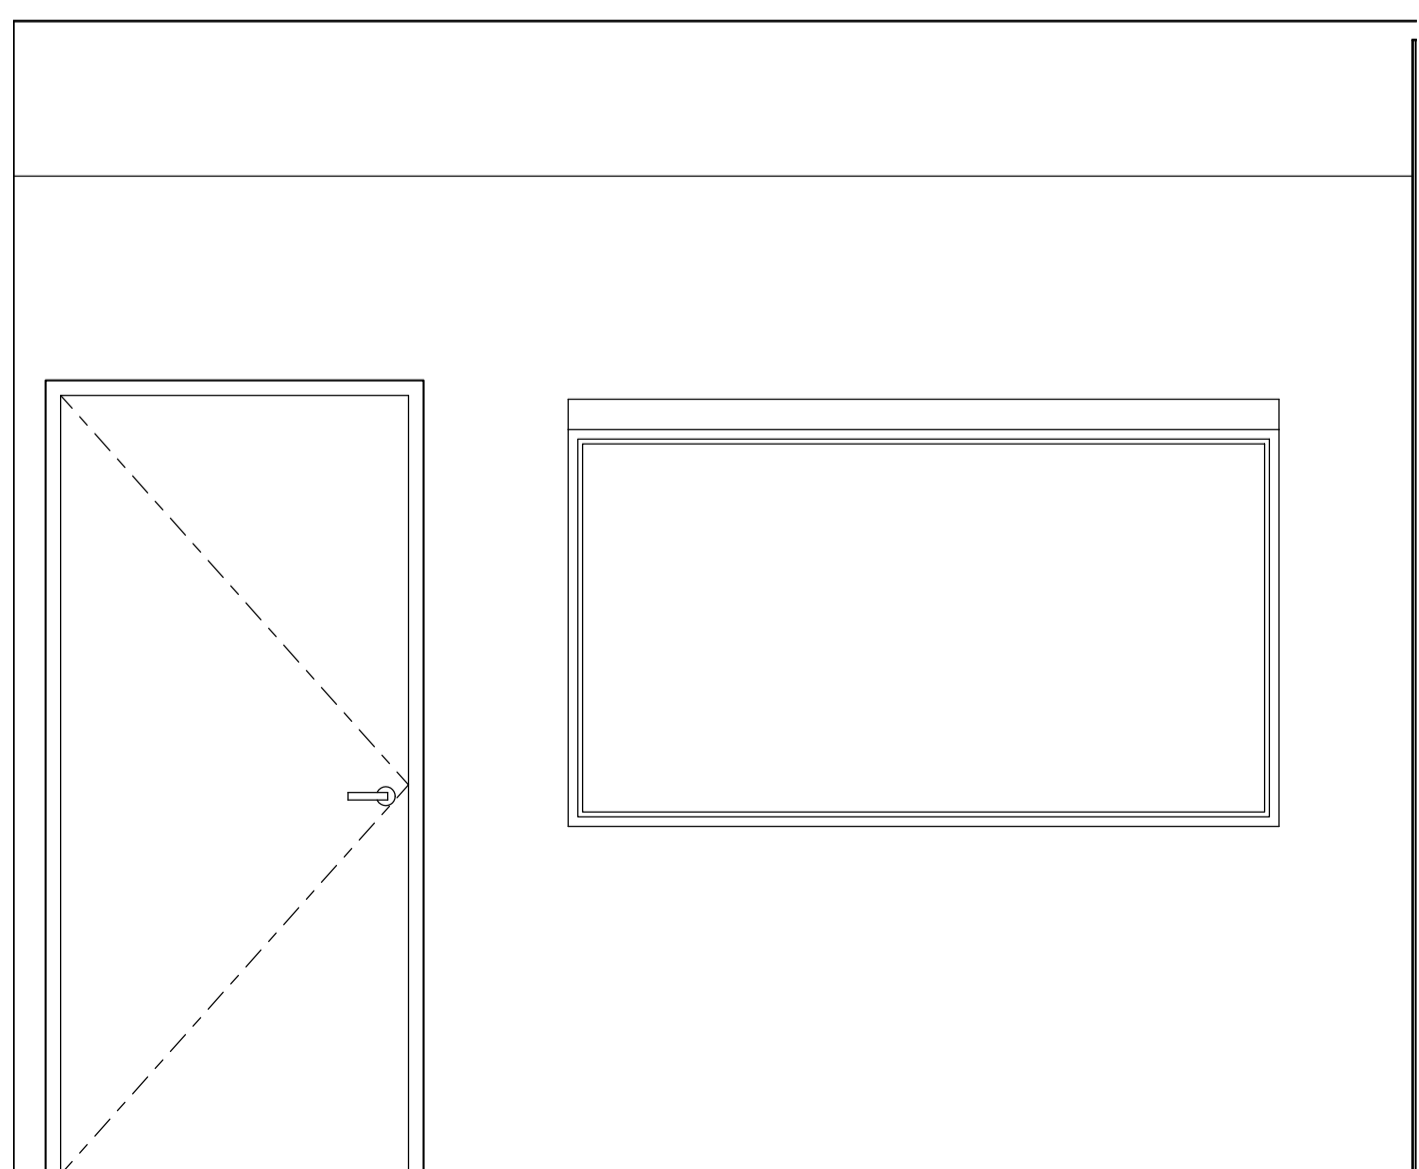

4 1 - b
A206 1:20

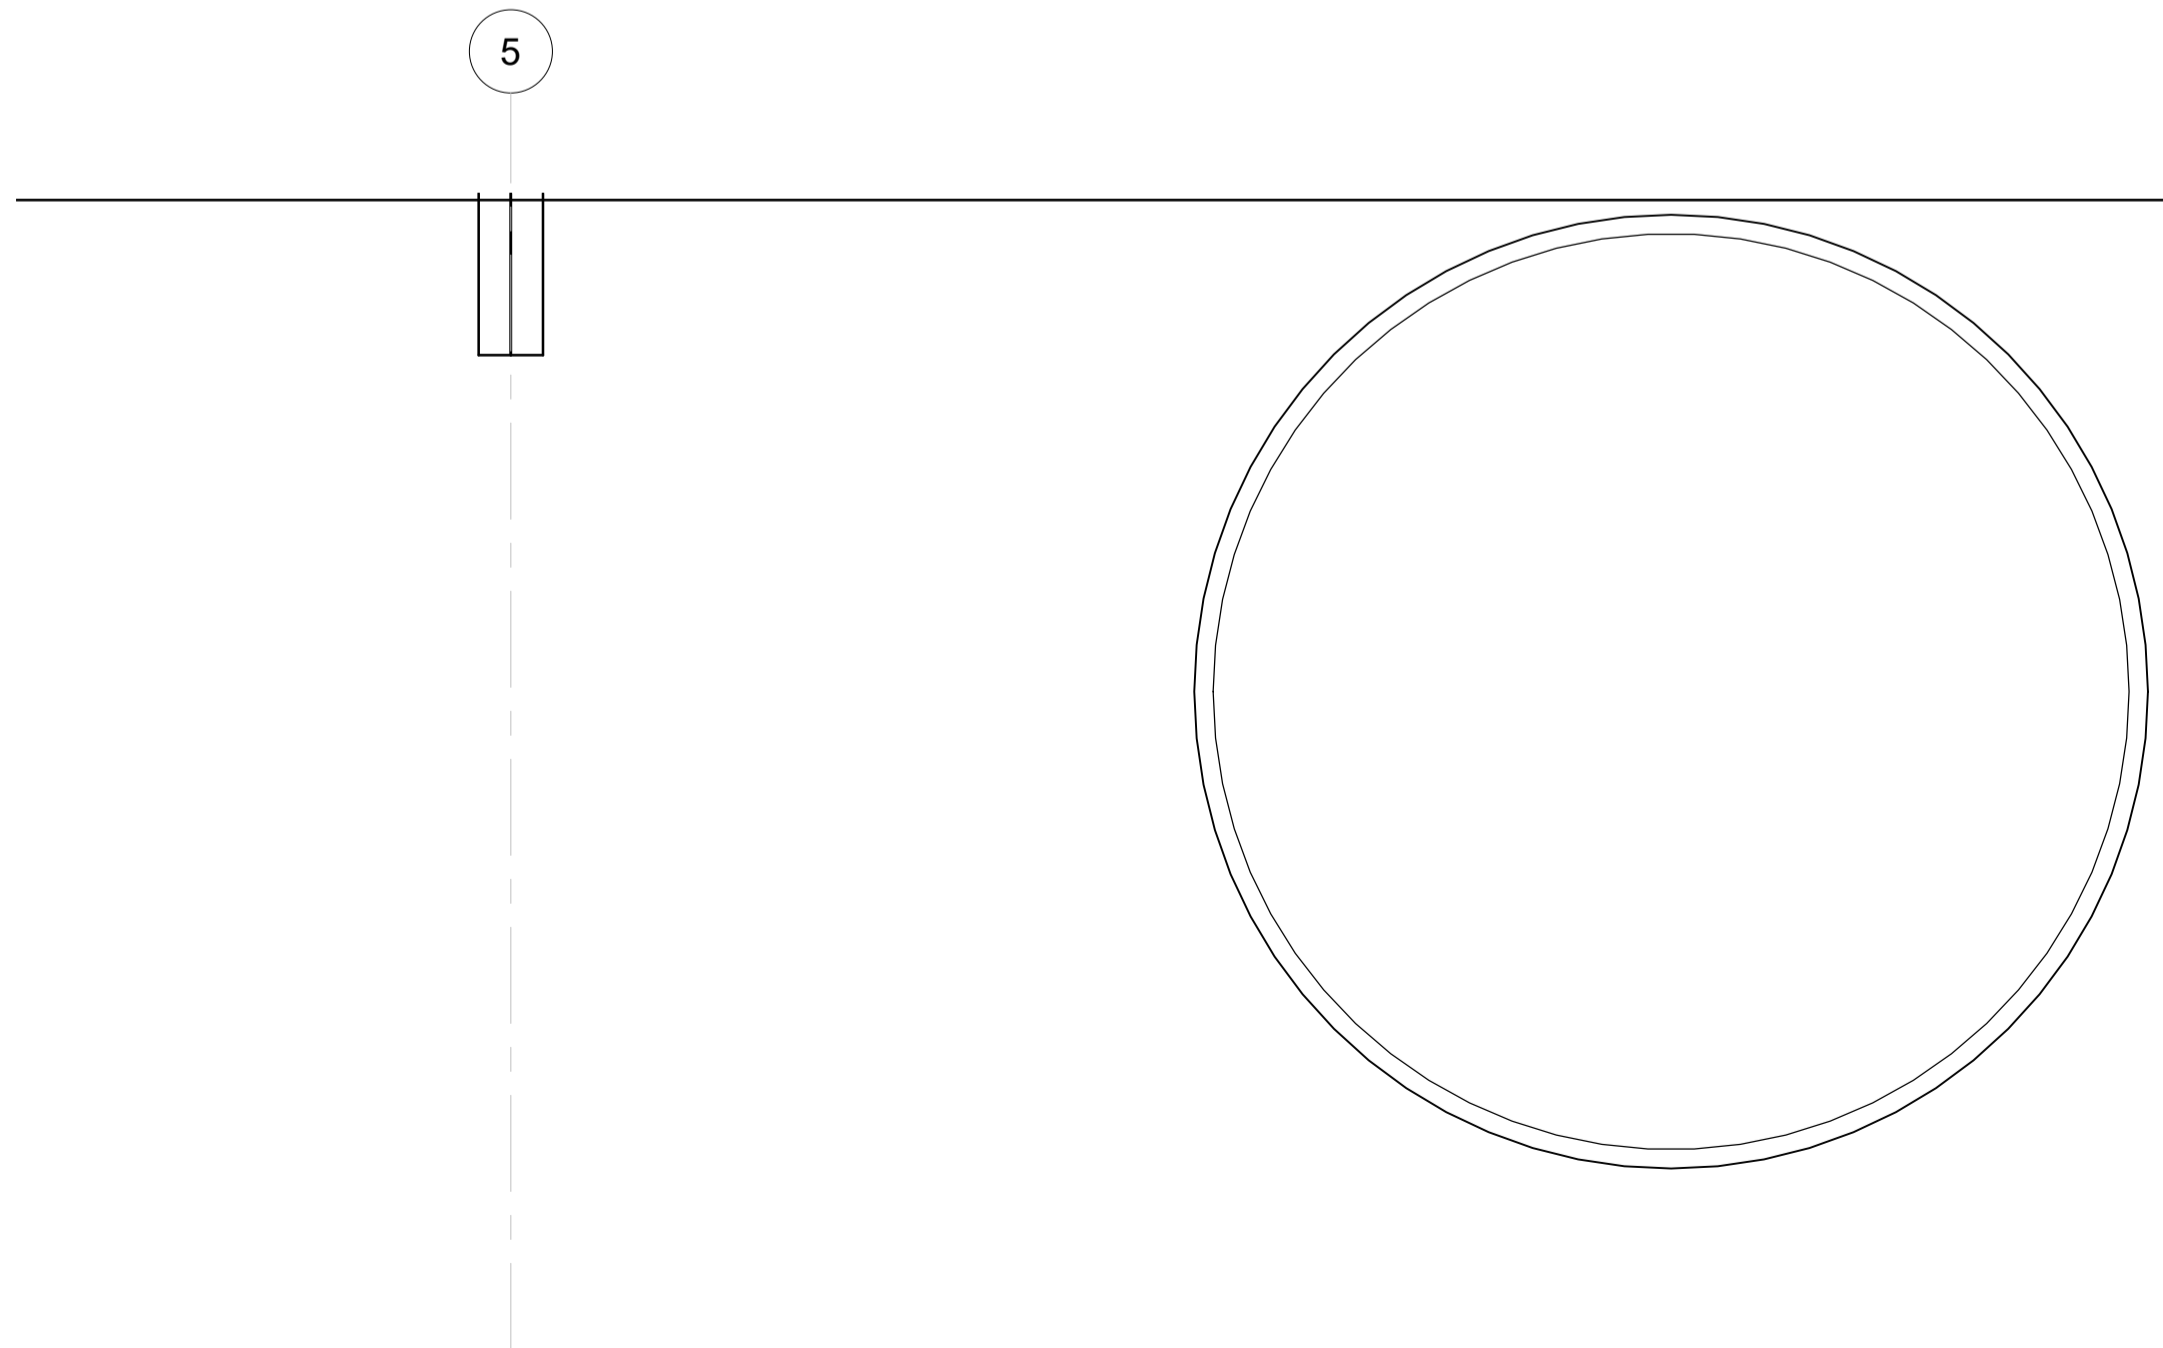

3 1 - a
A206 1:20



Project
COP06
Ecocentre Redevelopment
55A Blessington St
St Kilda, Victoria 3182
Client
City of Port Phillip
Services Engineering
UMOW LAI
Structural Engineer
PD STRUCTURES
Building Surveyor

P3 02/06/2020 User Review
P2 22/05/2020 Client Review
P1 20/05/2020 Consultant Issue

**BOURKE +
BOUTELOUP**
ARCHITECTS


198 Park Street
South Melbourne, VIC 3205
T 03 8060 1651
enquiries@bourke-bouteloup-architects.com.au
https://bourke-bouteloup-architects.com.au

THIS DRAWING NEEDS TO BE PRINTED
IN COLOUR ON A1 PAPER
FOR THE INTENT OF THE DRAWING TO DISPLAY CORRECTLY
THE CONTRACTOR MUST VERIFY ALL DIMENSIONS ON SITE
BEFORE COMMENCING ANY WORK OR MAKING OF ANY SHOP
DRAWINGS. FIGURED DIMENSIONS MUST BE USED IN
PREFERENCE TO SCALED DIMENSIONS. ALL SCALED
DIMENSIONS MUST BE VERIFIED ON SITE. THIS DRAWING IS
COPYRIGHT AND REMAINS THE PROPERTY OF THE ARCHITECT


DESIGN DEVELOPMENT	
Job No. COP06	Start Date
Drawn TD	Checked Checker
Scale 1:20 @A1	
Title Multi Purpose	

Drawing No.
A207


Revision
P3

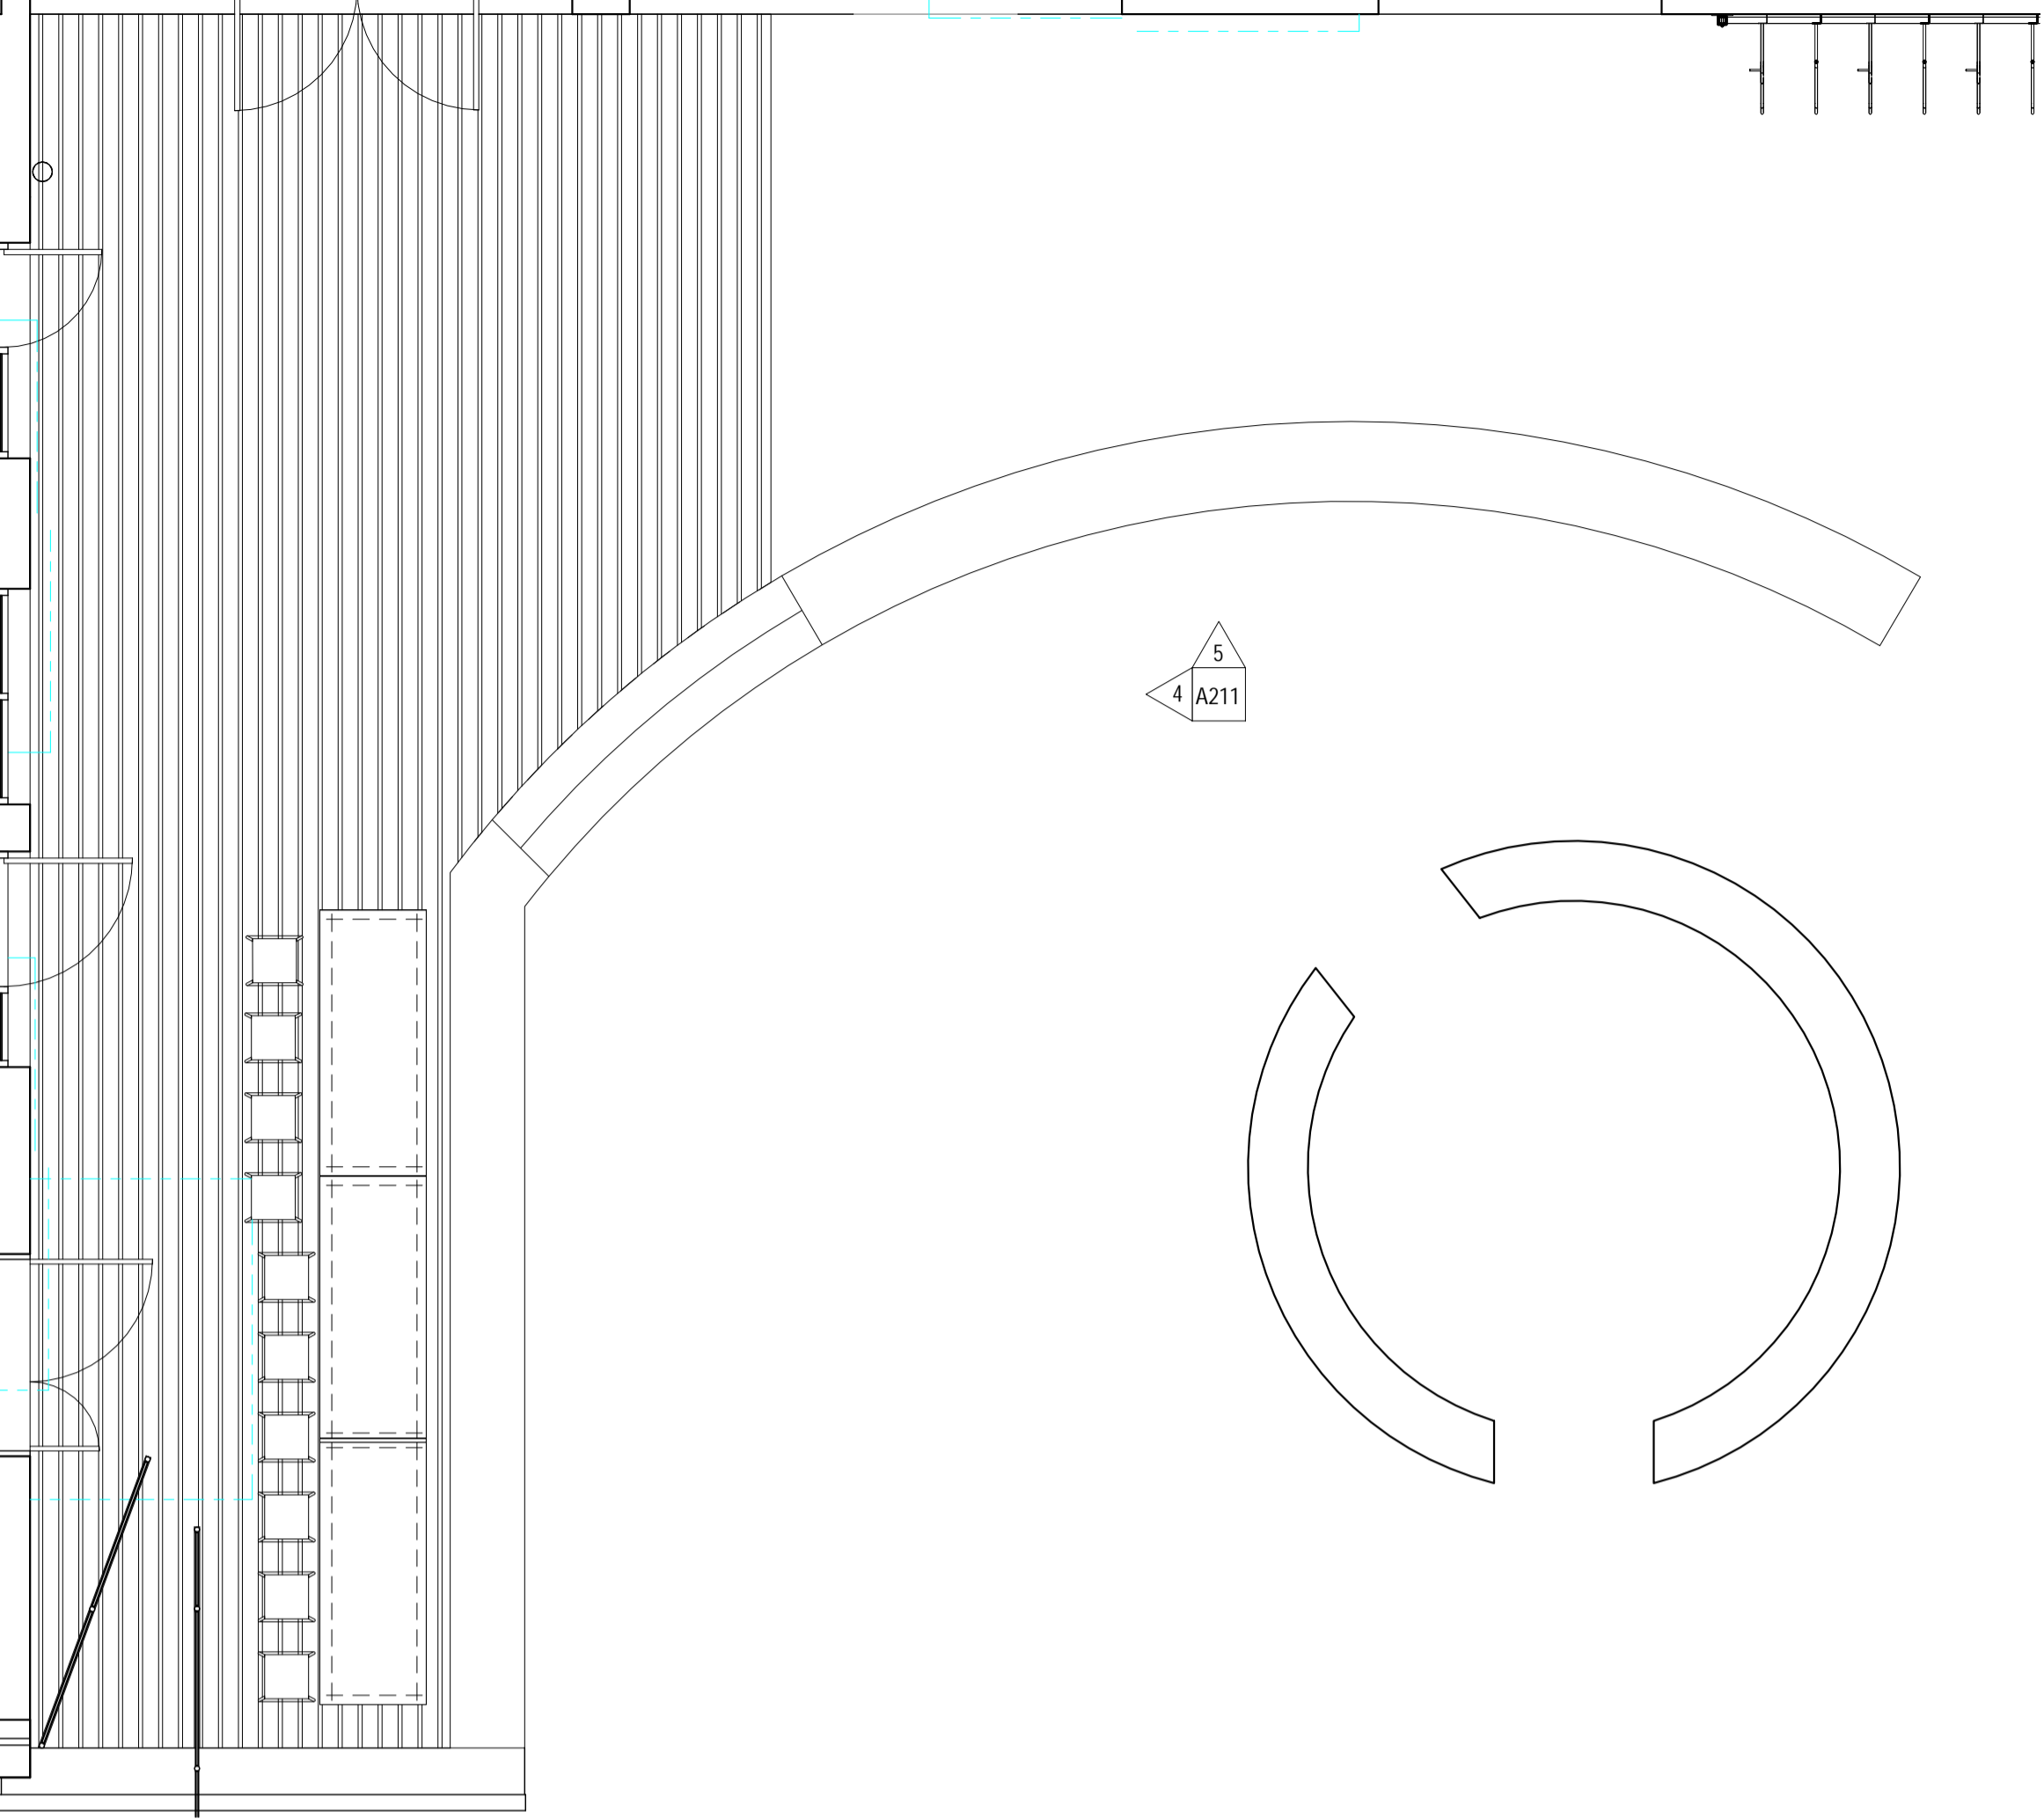



1 Central Courtyard
 1:50

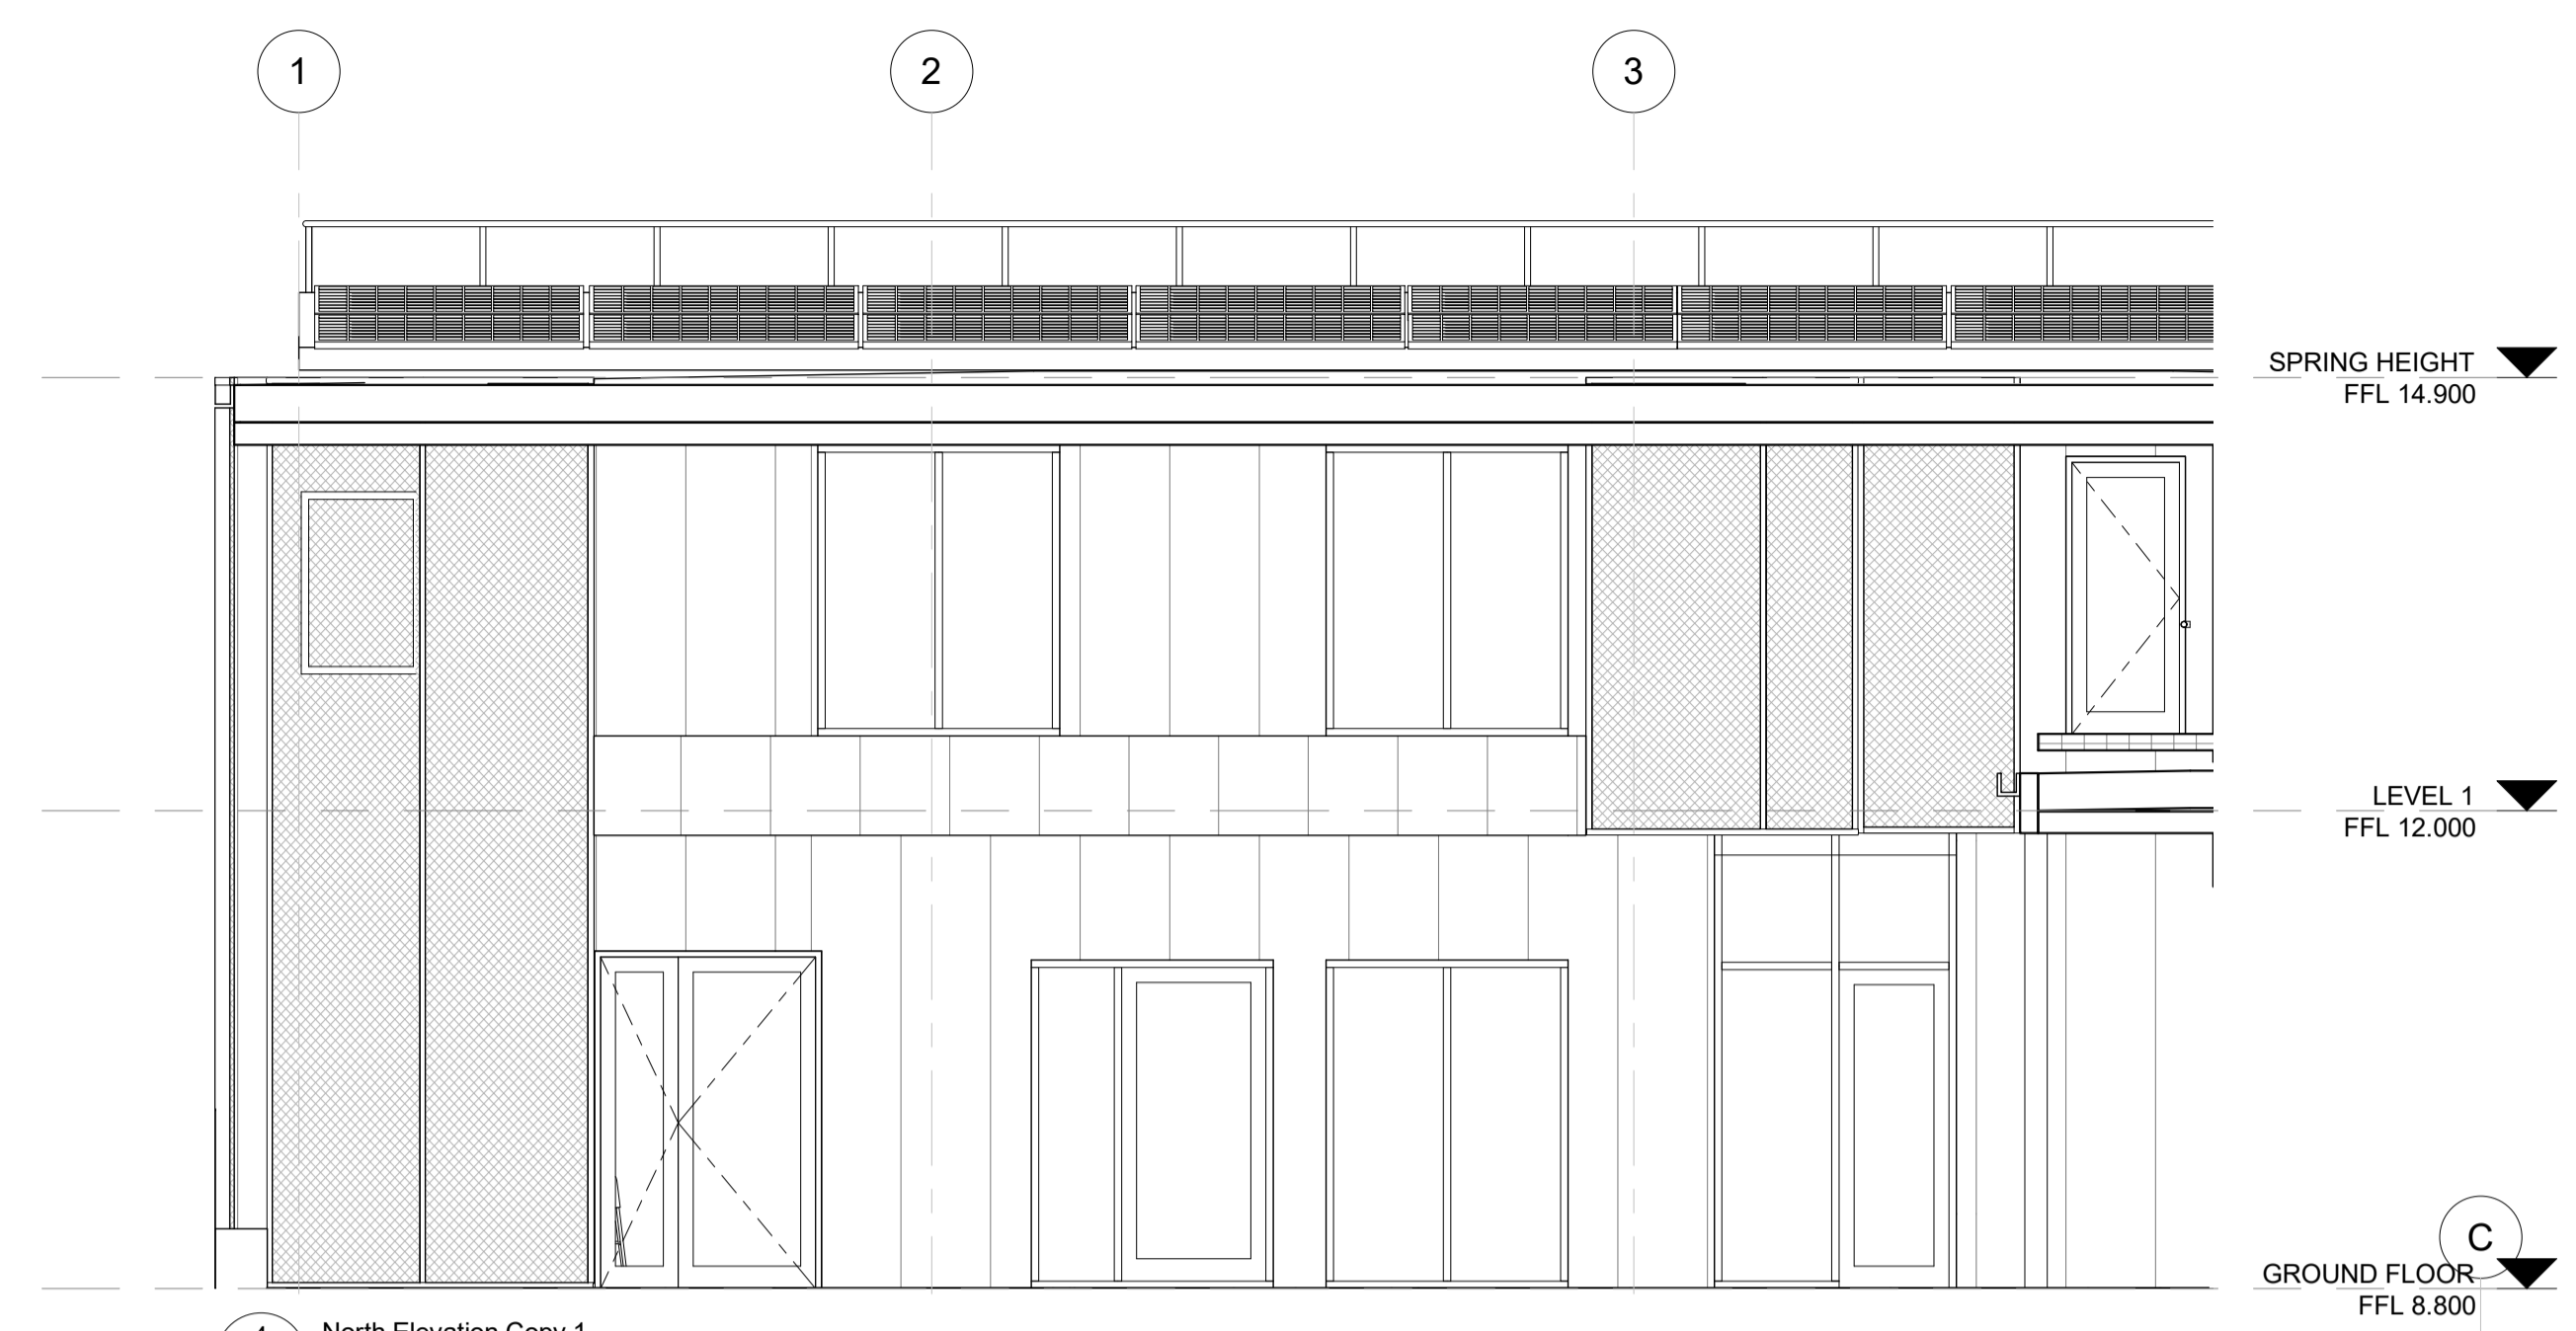


4 North Elevation Copy 1
 A201 1:50

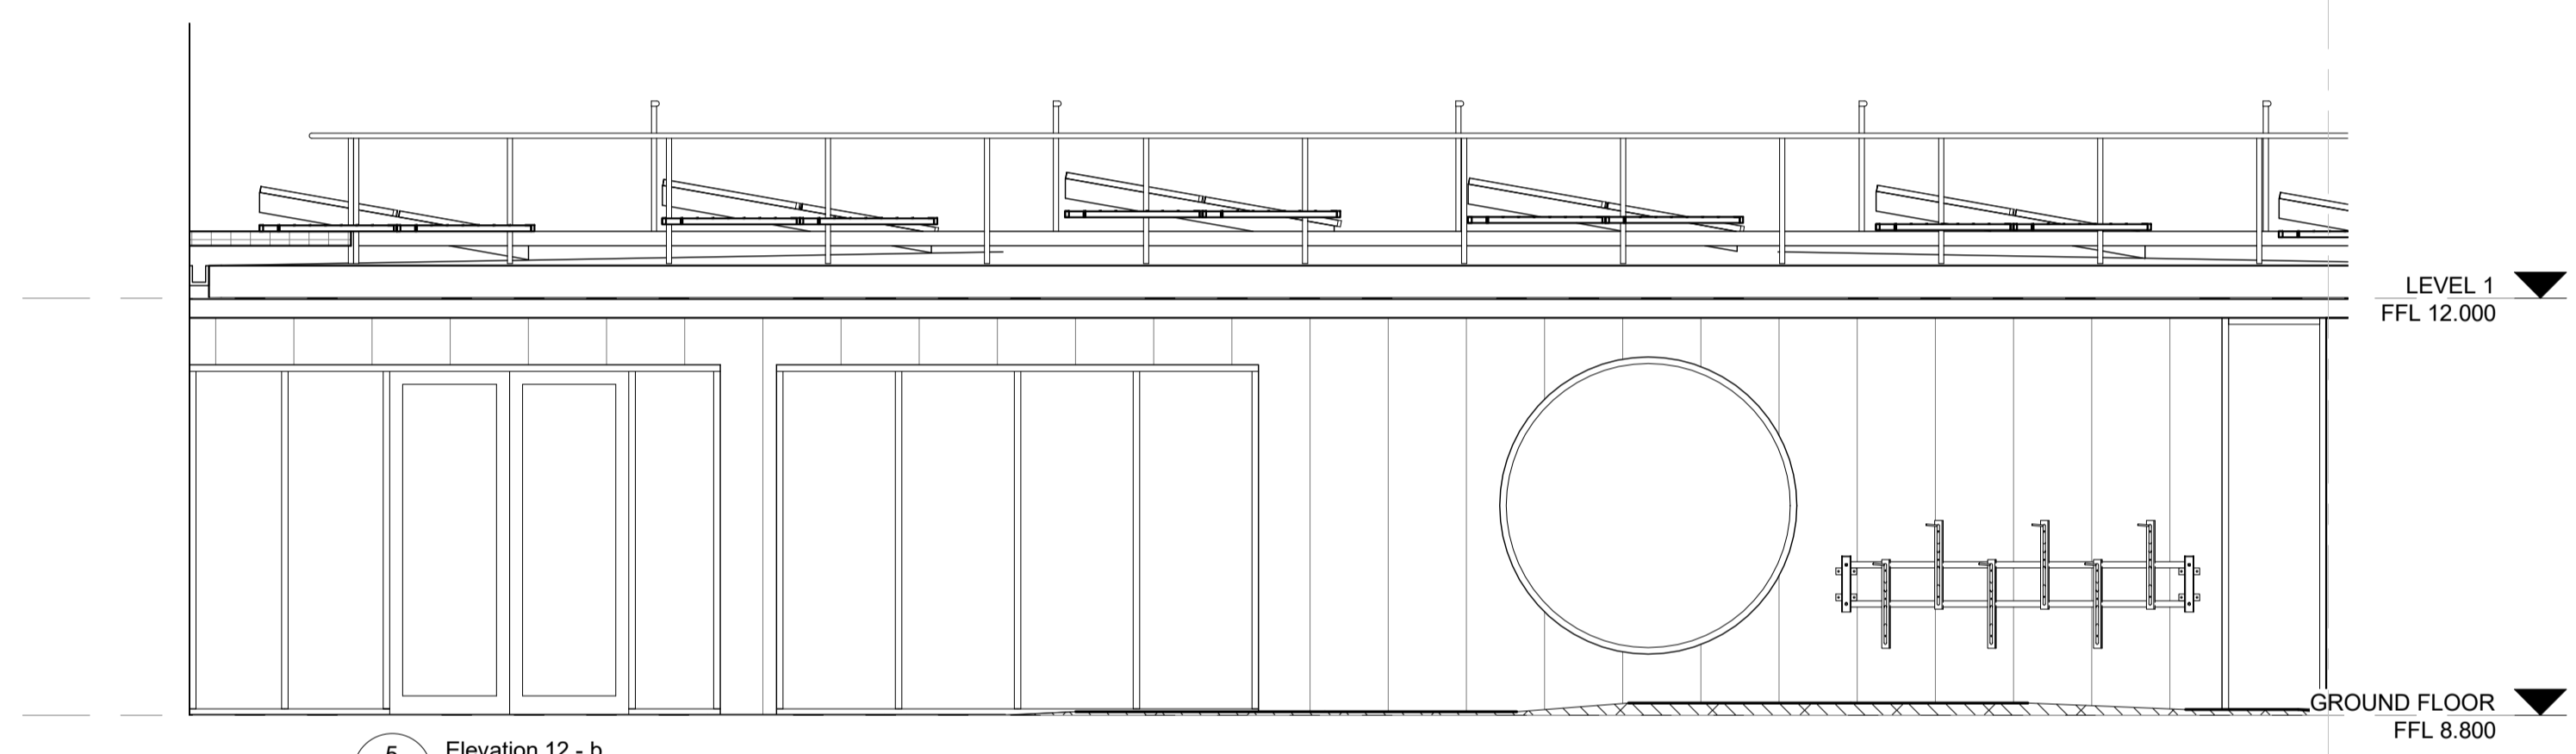


5 Elevation 12 - b
 A203 1:50

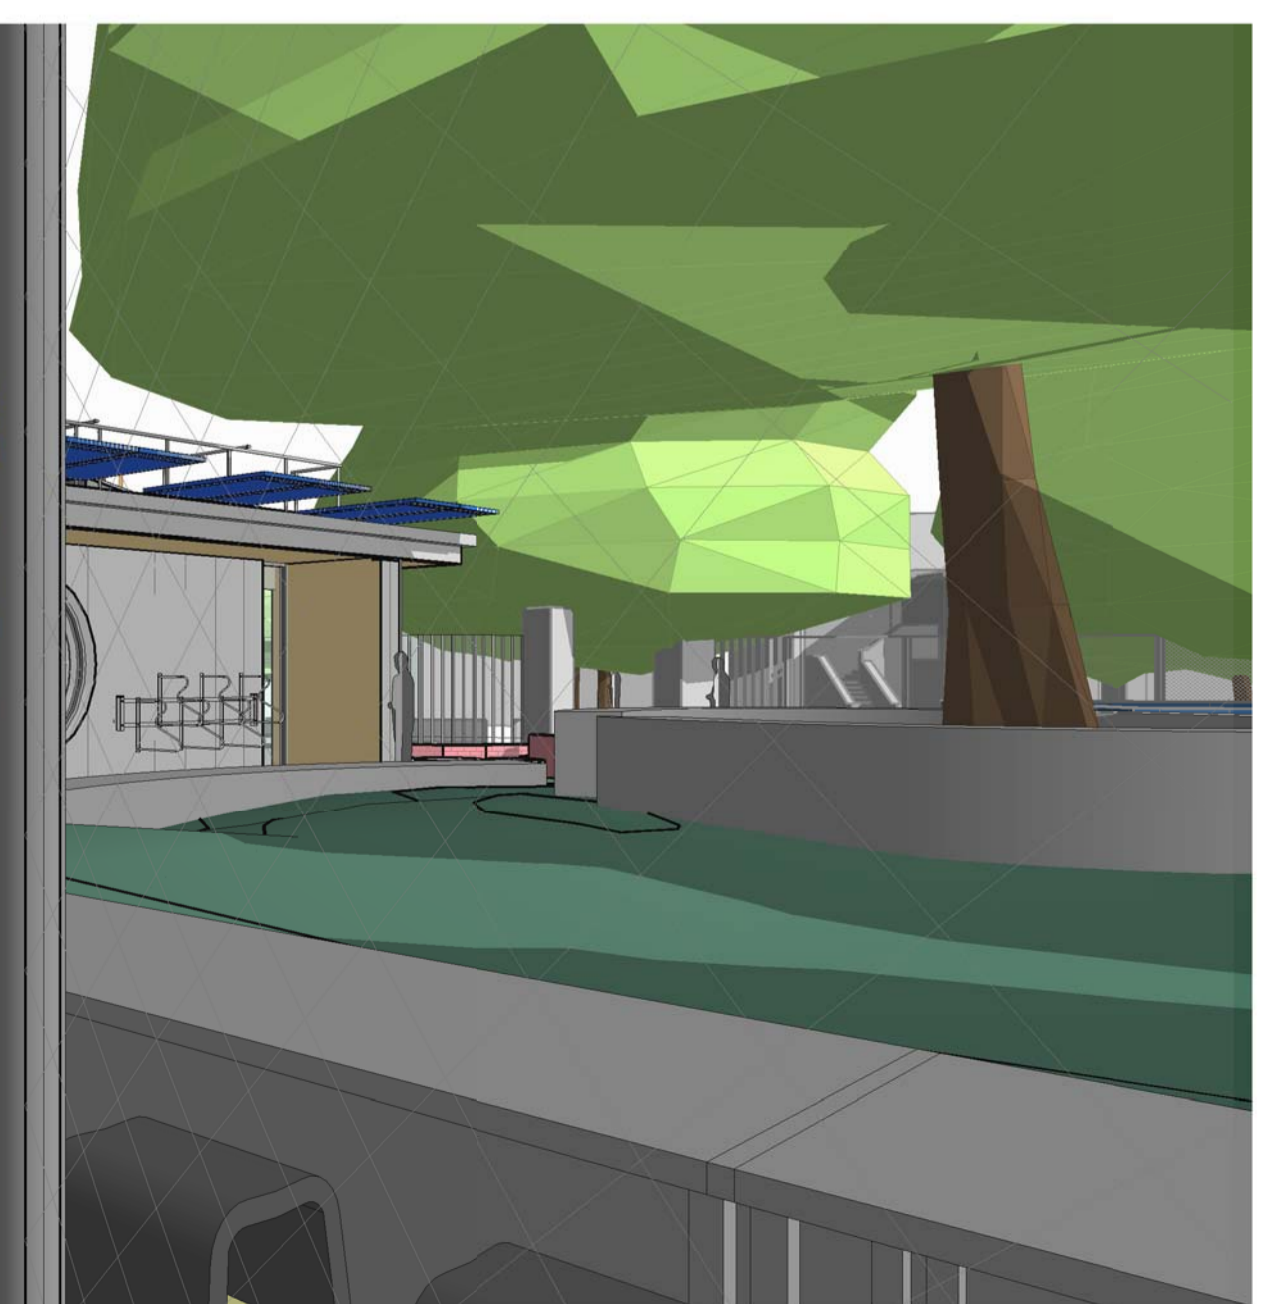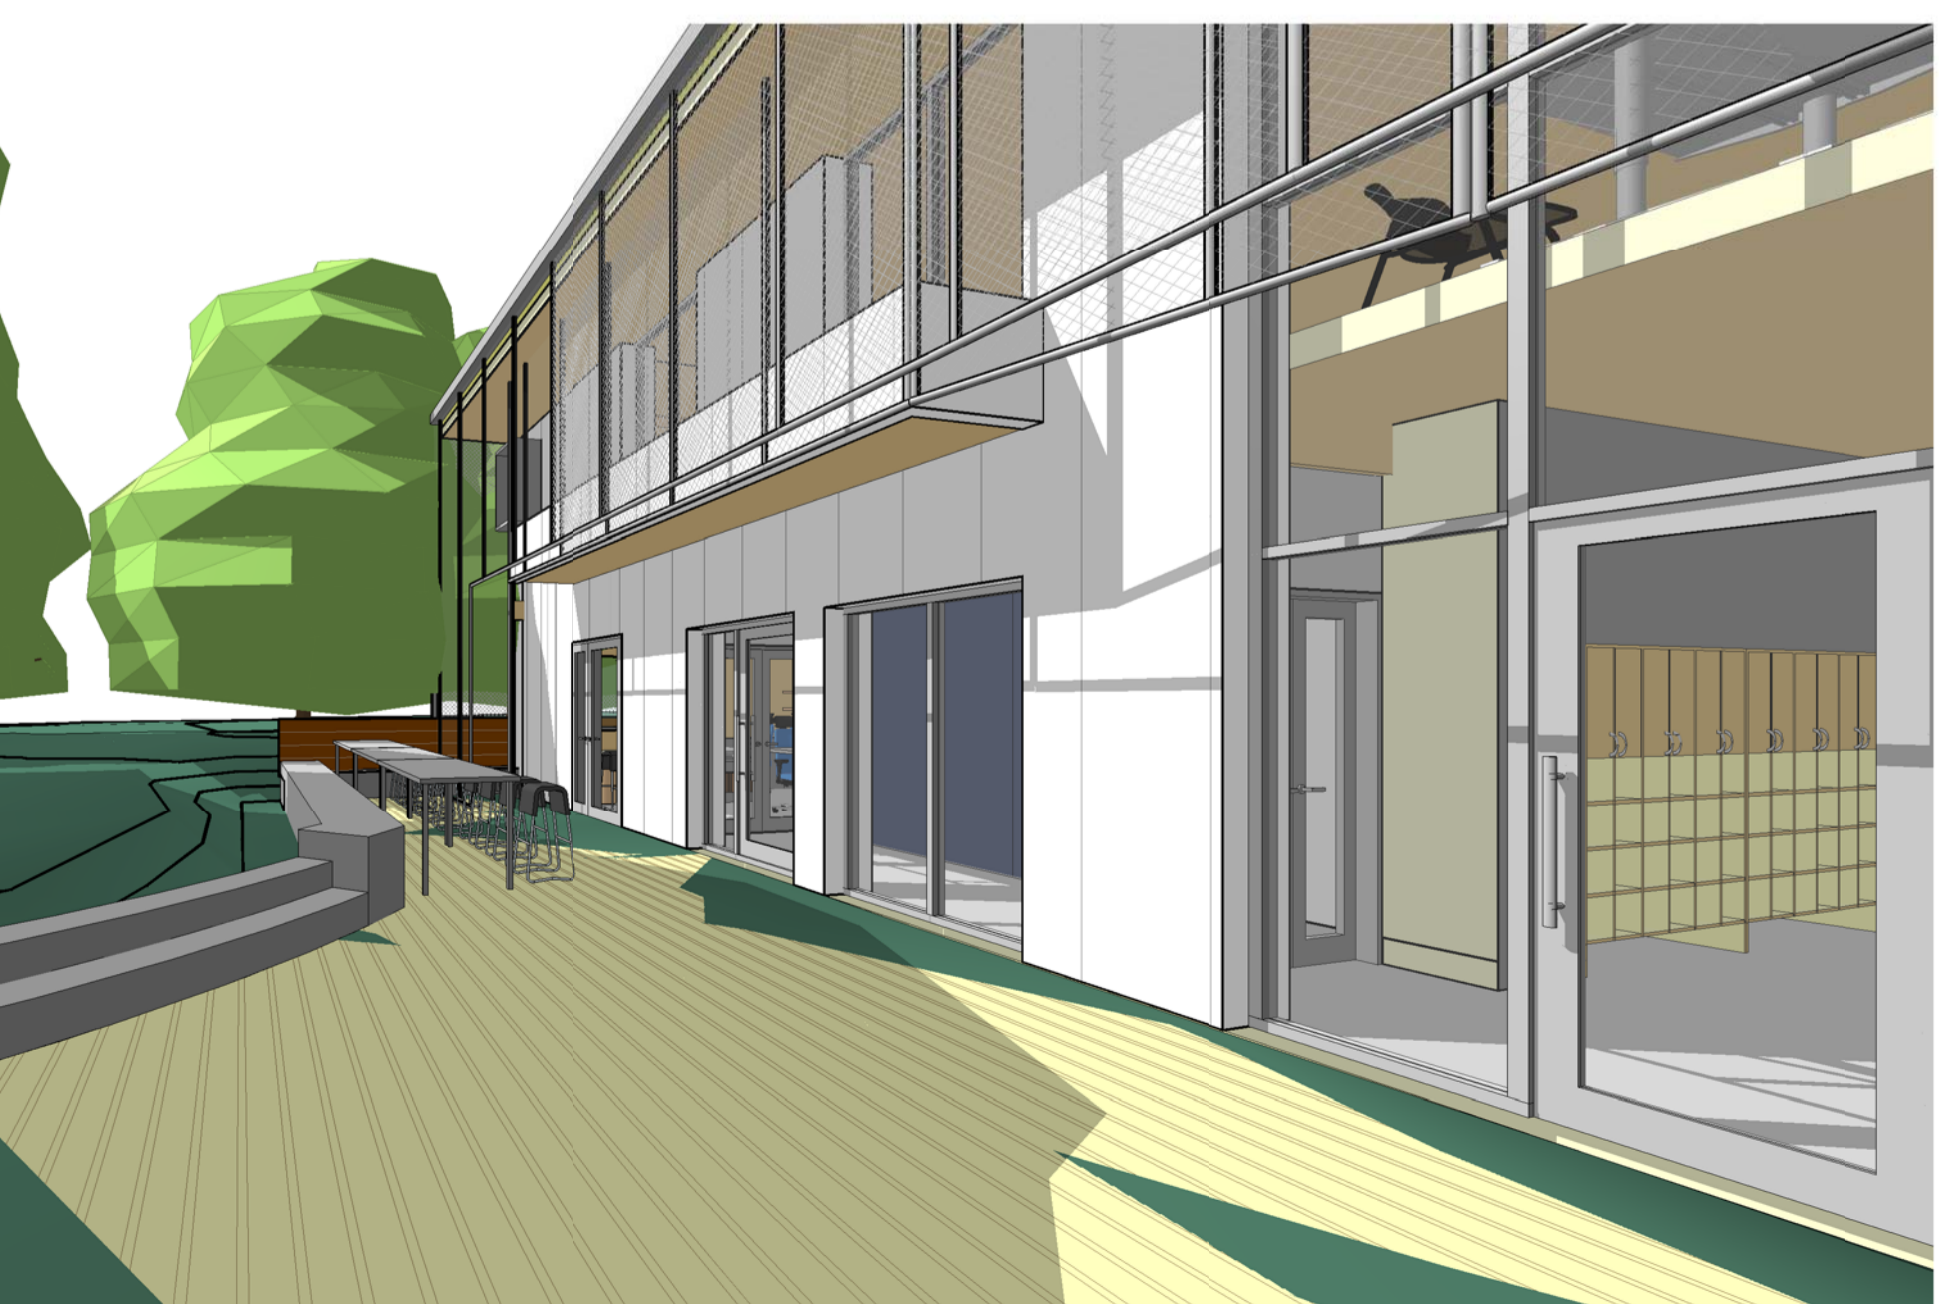

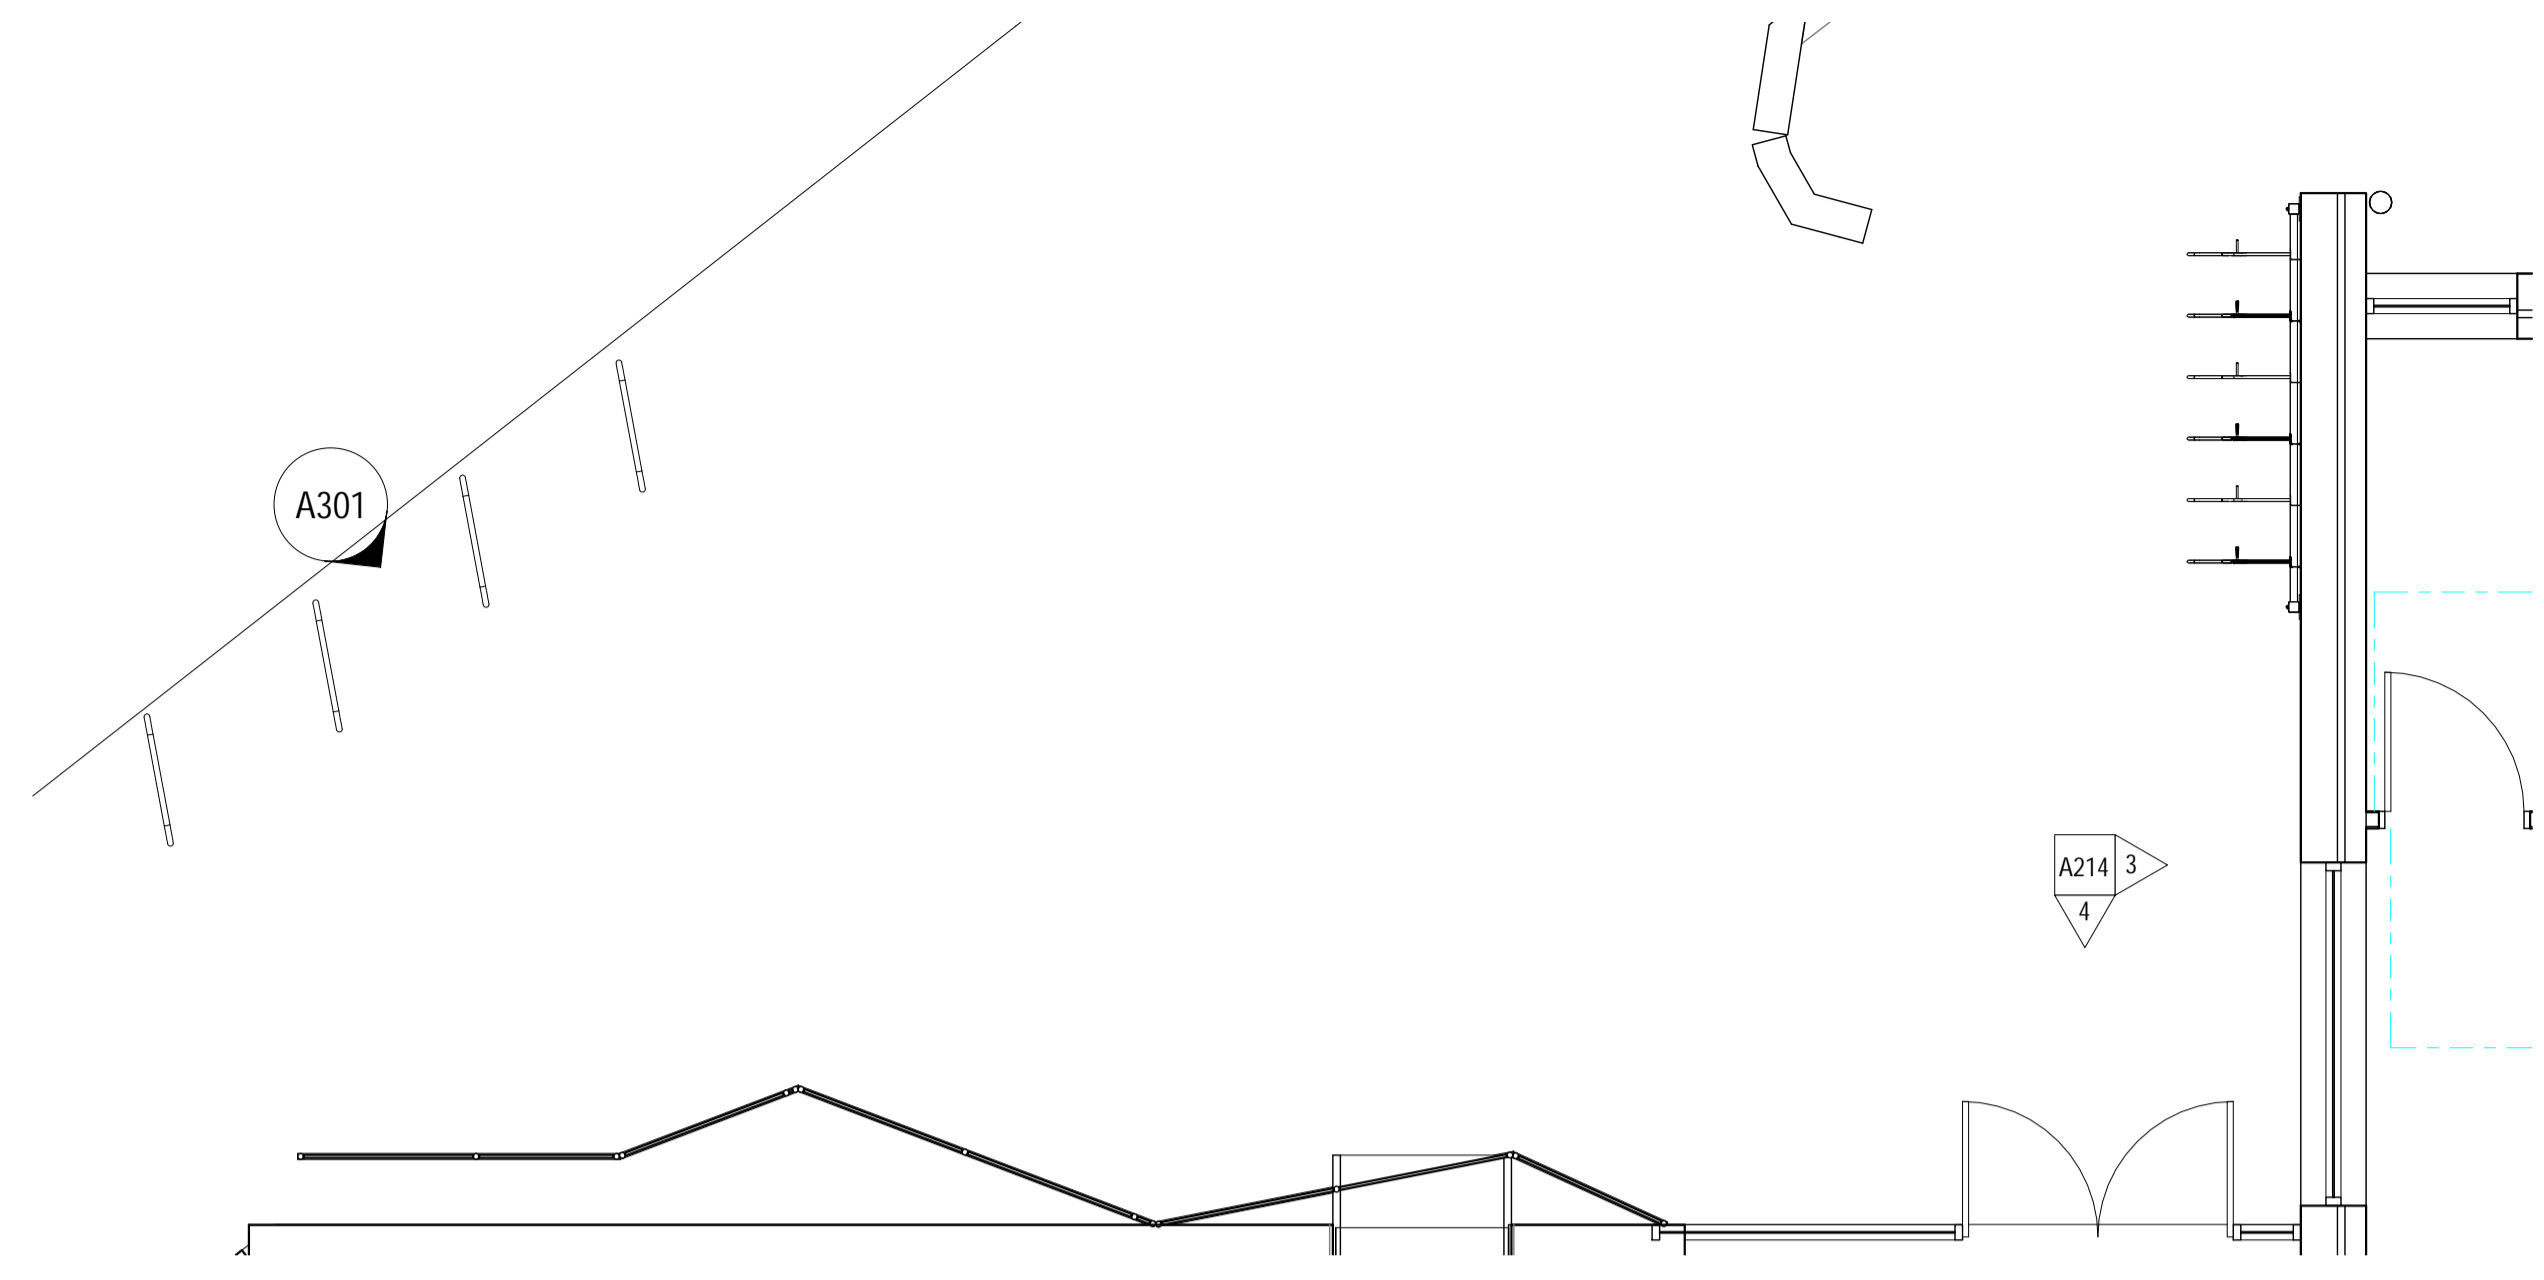

2 Entrance Courtyard
 1:50

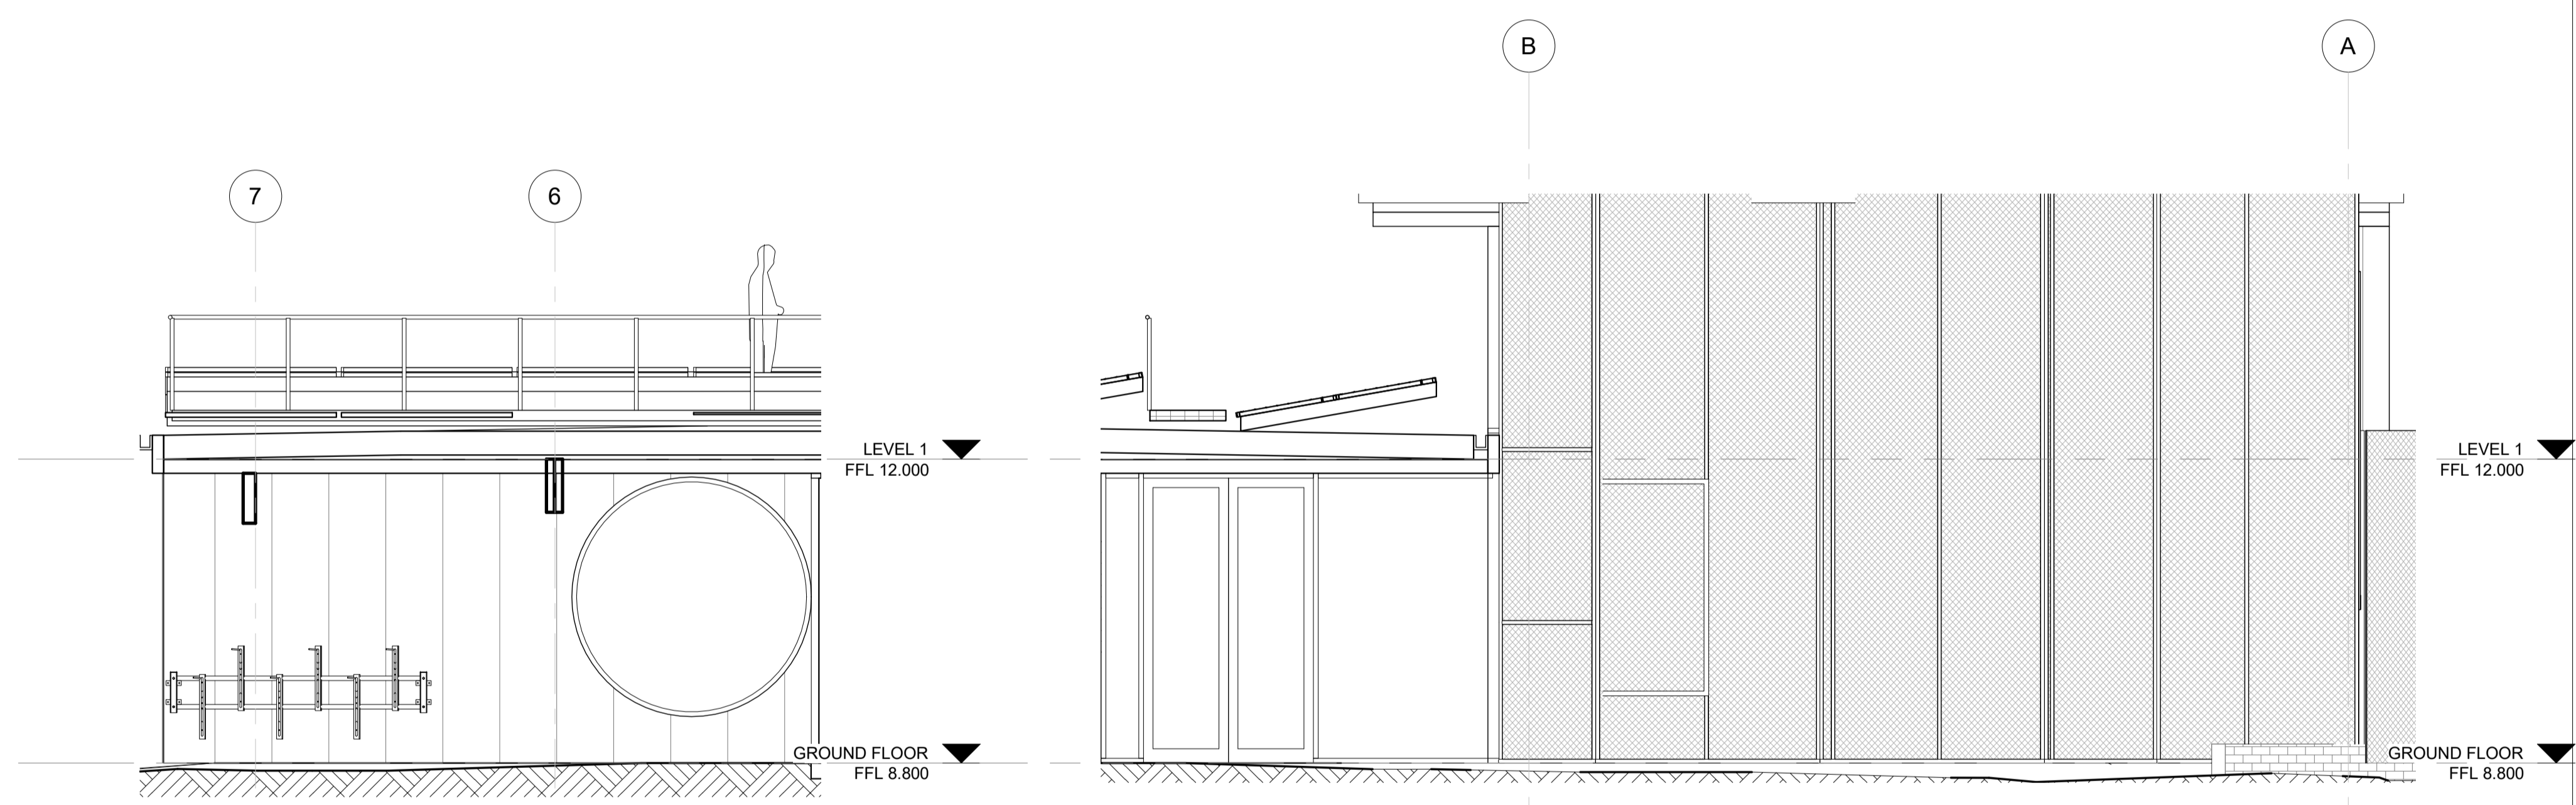

3 Elevation 16 - a
 A205 1:50

4 Elevation 13 - b
 A205 1:50

