

WIRRAWAY CENTRAL
 18 - 22 Salmon Street, Port Melbourne
ARMSBY ARCHITECTS
 Design Architects and Energy Consultants

SALMON ST

Rev Description By Date
 - TOWN PLANNING ISSUE ZS 18/12/2020



These drawings are copyright of Armsby Architects. They may not be used or reproduced without express approval of Armsby Architects. Do not scale drawings. Use written dimensions only. Any discrepancy in the drawings or specifications shall be referred to Armsby Architects.

Drawing **B1 - COMMERCIAL BASEMENT**
 Drawing Number **TP101**

Project Status **Town Planning**
 Scale 1:400 @ A3
 Revision

Level	Area	Use
L21	RES	RES
L20	RES	RES
L19	RES	RES
L18	RES	RES
L17	RES	RES
L16	RES	RES
L15	RES	RES
L14	RES	RES
L13	RES	RES
L12	RES	RES
L11	RES	RES
L10	RES	RES
L9	RES	RES
L8	RES	RES
L7	RES	RES
L6	RES	RES
L5	RES	RES
L4	COM	COM
L3	COM	COM
L2	COM	COM
L1	COM	COM
G	COM	SUPERMARKETS

18/12/2020 2008_Salmon St_TP MASTER.pn

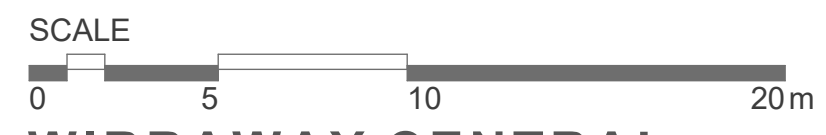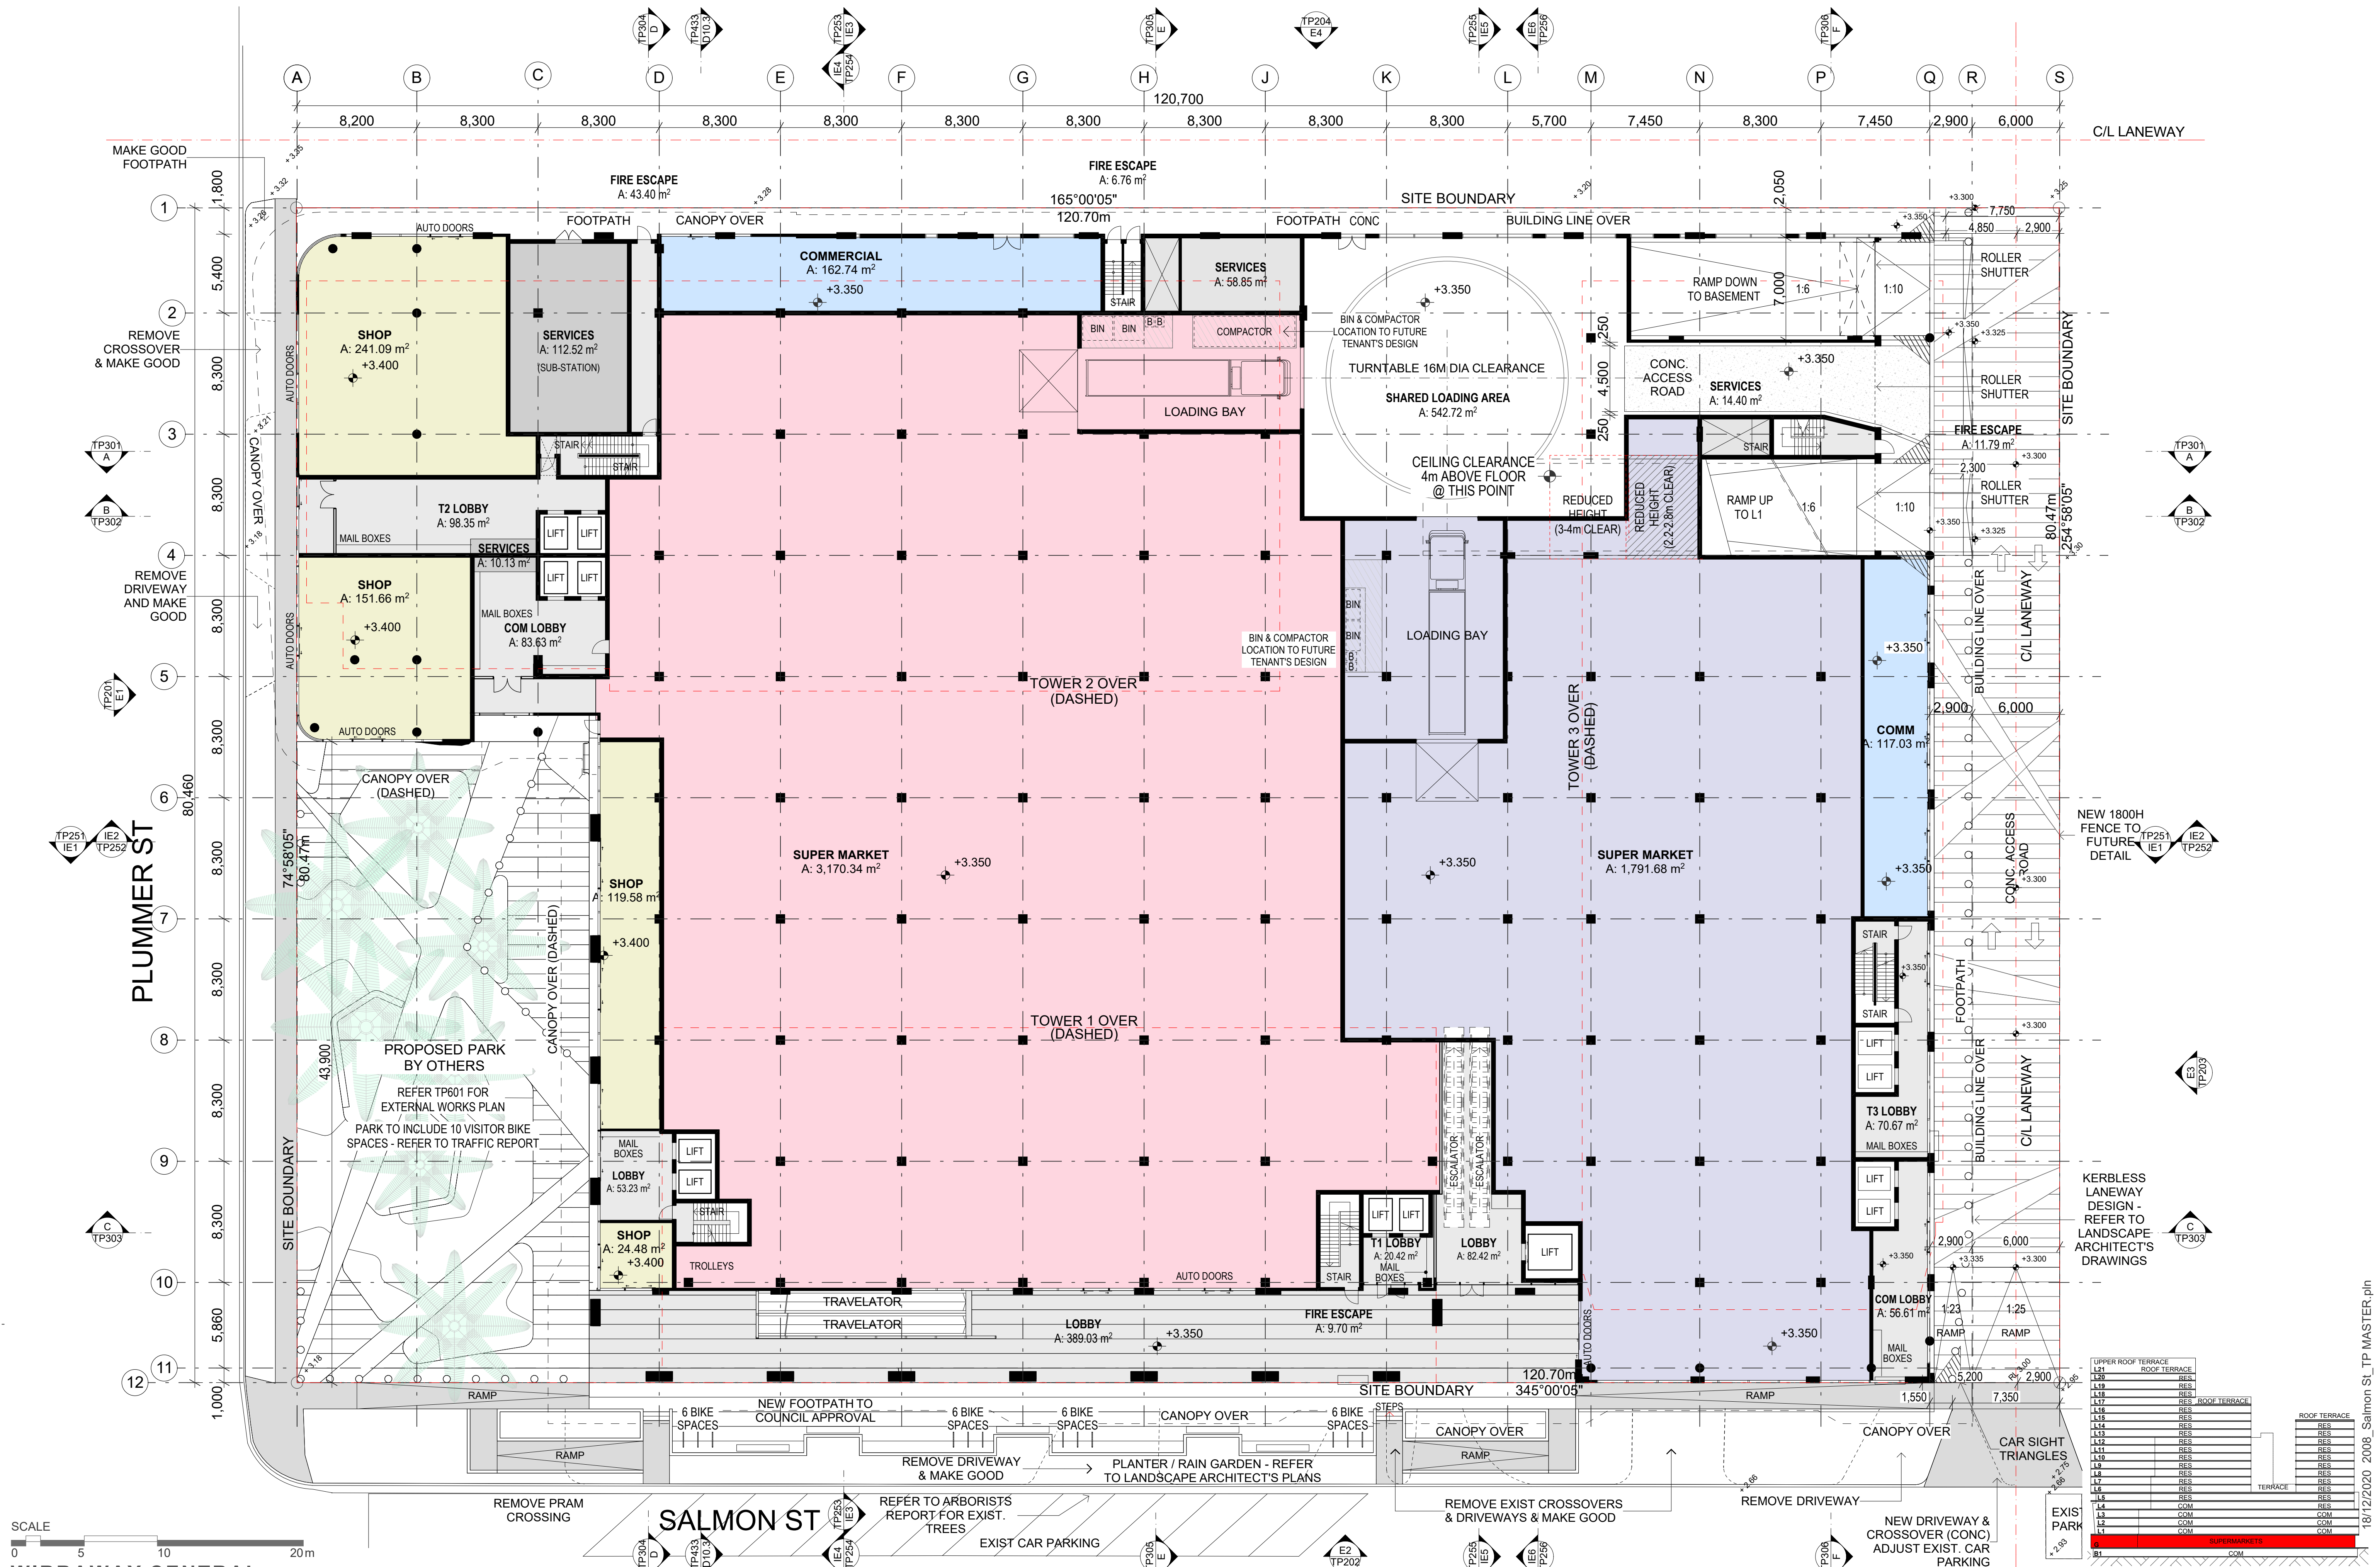

WIRRAWAY CENTRAL
18 - 22 Salmon Street, Port Melbourne
ARMSBY ARCHITECTS
Design Architects and Energy Consultants

Rev	Description	By	Date
-	TOWN PLANNING ISSUE	ZS	18/12/2020

These drawings are copyright of Armsby Architects. They may not be used or reproduced without express approval of Armsby Architects. Do not scale drawings. Use written dimensions only. Any discrepancy in the drawings or specifications shall be referred to Armsby Architects.



Drawing
G - GROUND FLOOR PLAN
Drawing Number
TP102

Project Status
Town Planning
Scale 1:400 @ A3
Revision

Level	Area	Notes
L21	ROOF TERRACE	RES
L20	ROOF TERRACE	RES
L19	RES	RES
L18	RES	RES
L17	RES	RES
L16	RES	RES
L15	RES	RES
L14	RES	RES
L13	RES	RES
L12	RES	RES
L11	RES	RES
L10	RES	RES
L9	RES	RES
L8	RES	RES
L7	RES	RES
L6	RES	RES
L5	RES	RES
L4	COM	RES
L3	COM	RES
L2	COM	RES
L1	COM	RES

KEY SECTION

18/12/2020 2008_Salmon St_TP MASTER.pin

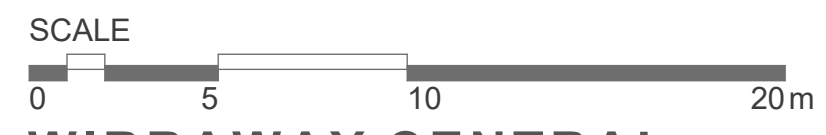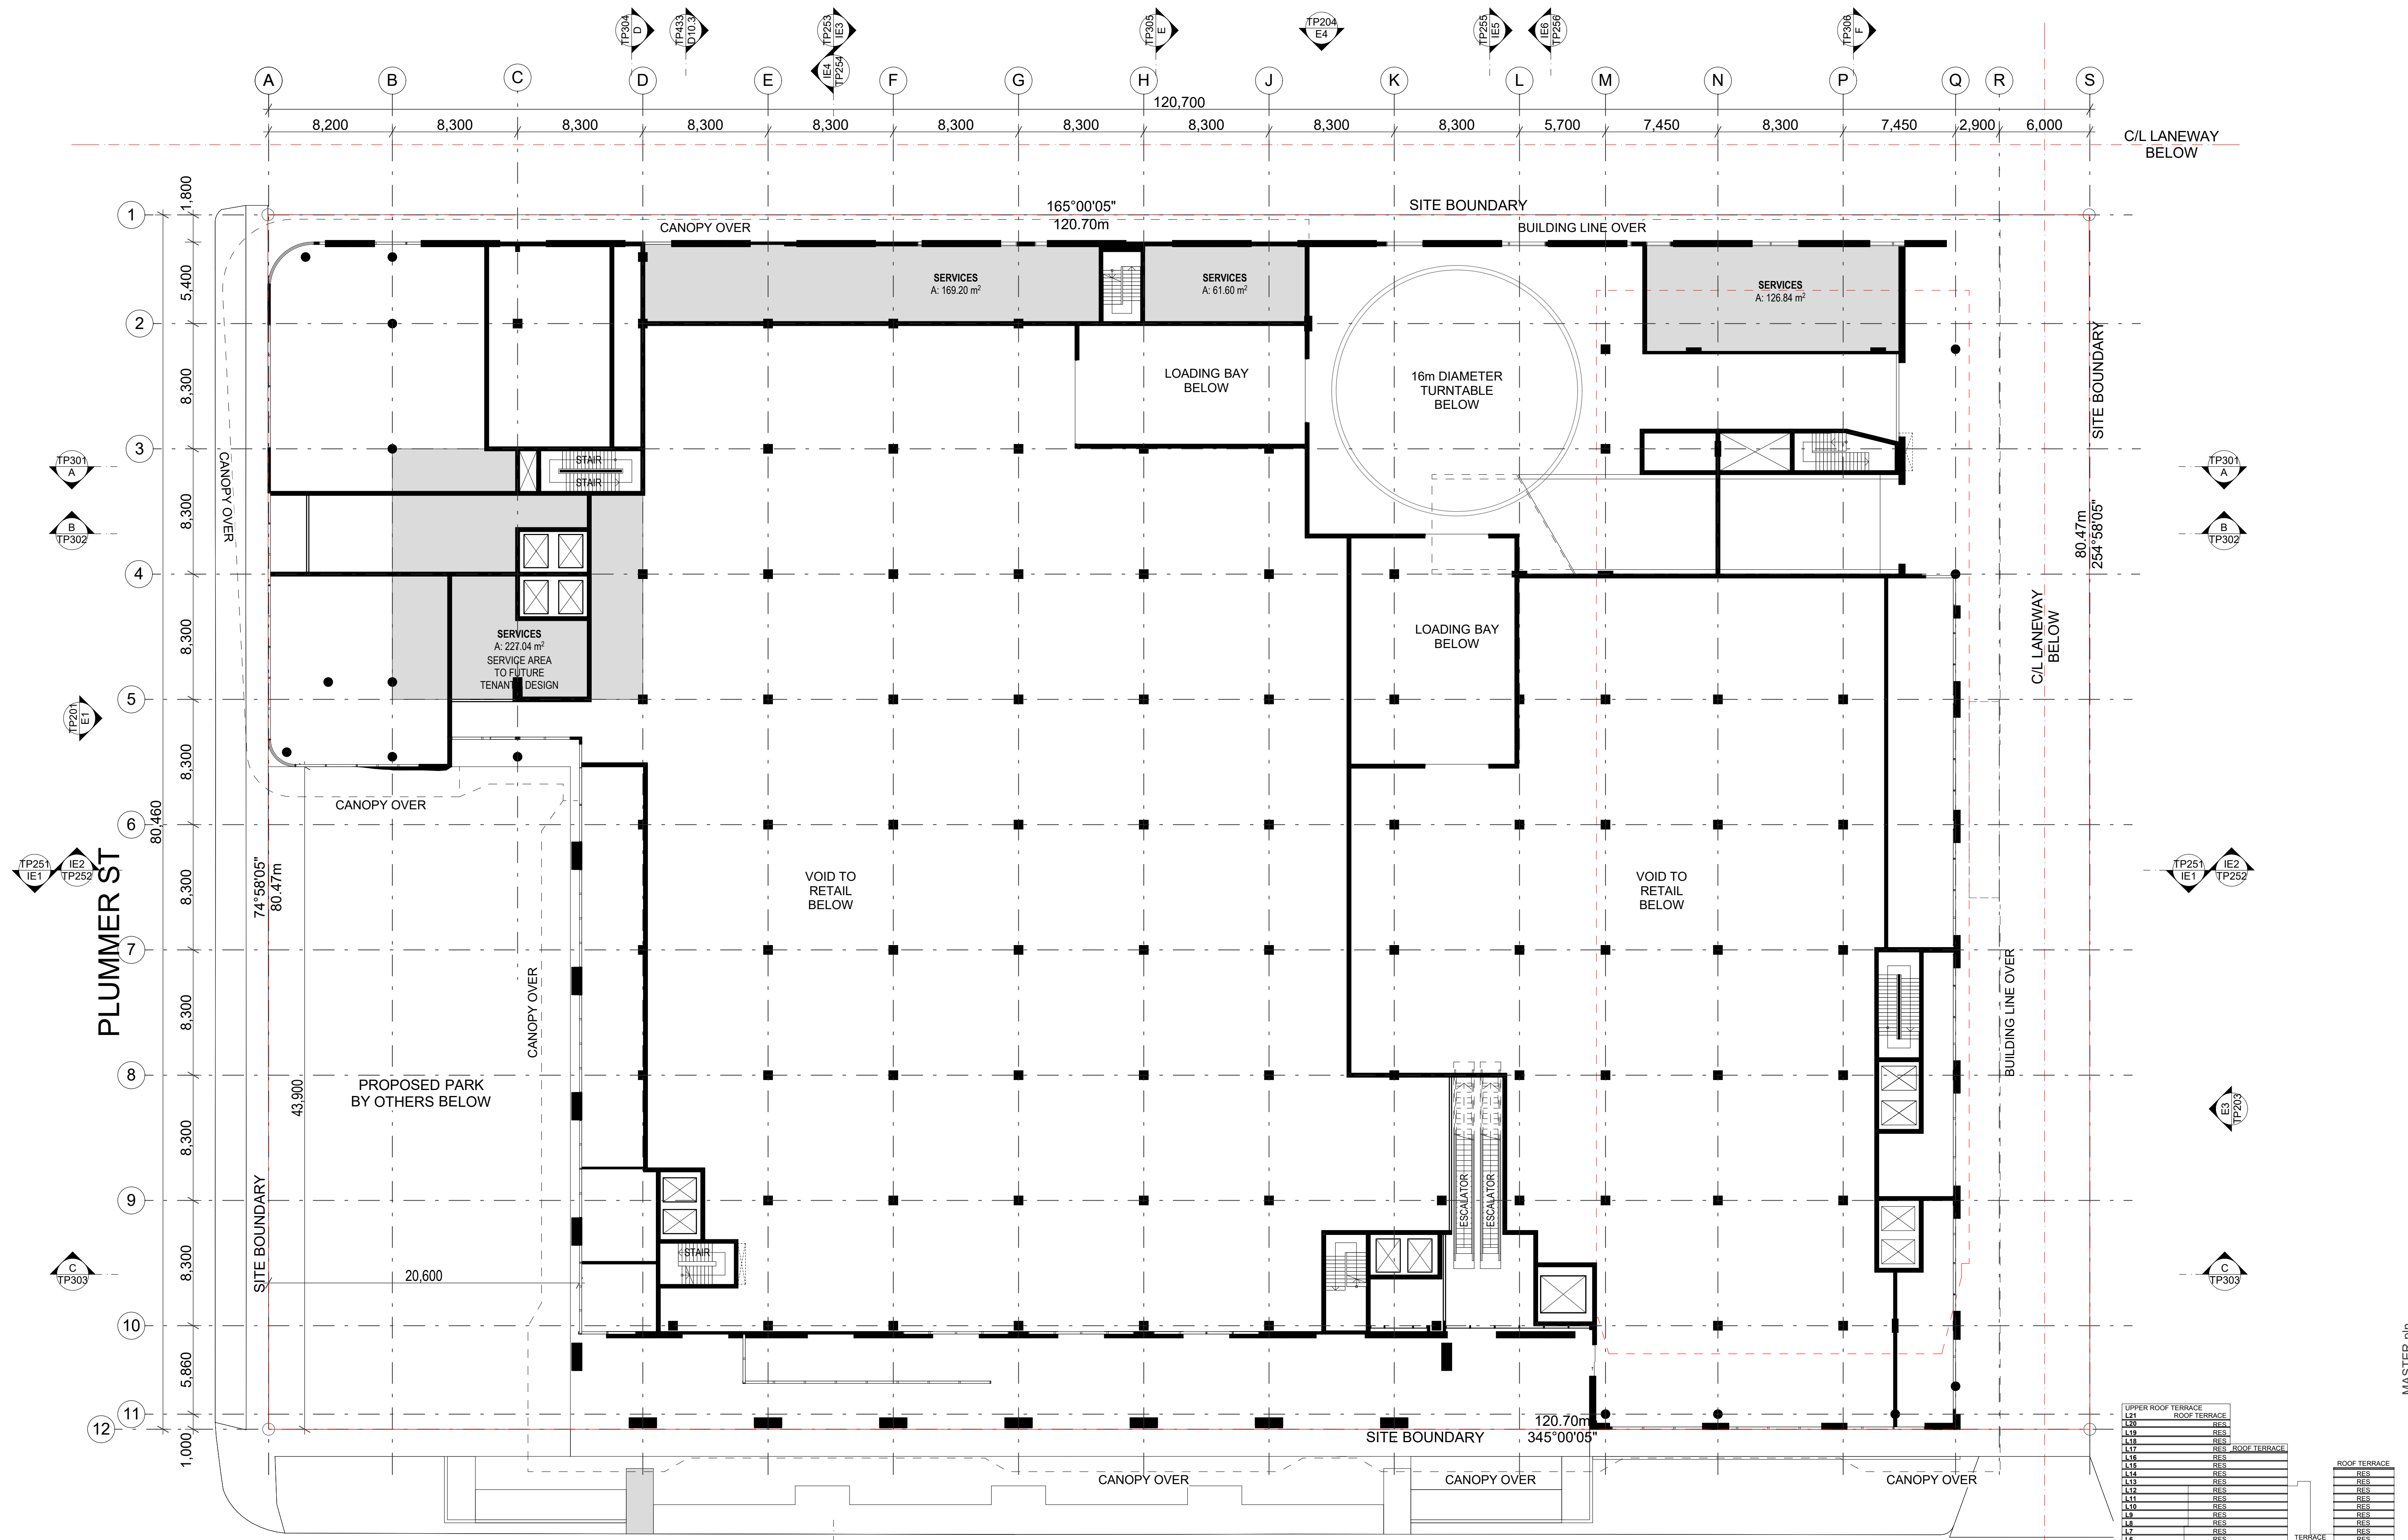


WIRRAWAY CENTRAL
 18 - 22 Salmon Street, Port Melbourne
ARMSBY ARCHITECTS
 Design Architects and Energy Consultants

SALMON ST

Rev	Description	By	Date
-	TOWN PLANNING ISSUE	ZS	18/12/2020

These drawings are copyright of Armsby Architects. They may not be used or reproduced without express approval of Armsby Architects. Do not scale drawings. Use written dimensions only. Any discrepancy in the drawings or specifications shall be referred to Armsby Architects.


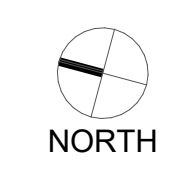


Drawing
M - PLANT AND SERVICES
MEZZANINE PLAN
 Drawing Number
TP103

Project Status
Town Planning
 Scale 1:400 @ A3
 Revision

Level	Area	Use
L21	ROOF TERRACE	RES
L20	ROOF TERRACE	RES
L19	RES	RES
L18	RES	RES
L17	RES	RES
L16	RES	RES
L15	RES	RES
L14	RES	RES
L13	RES	RES
L12	RES	RES
L11	RES	RES
L10	RES	RES
L9	RES	RES
L8	RES	RES
L7	RES	RES
L6	RES	RES
L5	RES	RES
L4	COM	RES
L3	COM	RES
L2	COM	RES
L1	COM	RES
G	COM	RES
B	COM	RES
10	COM	RES
11	COM	RES
MASTER.pptx

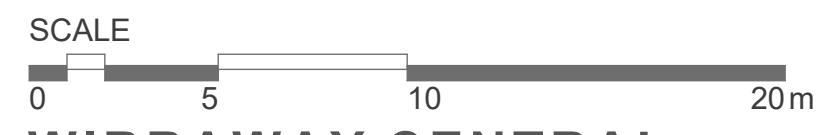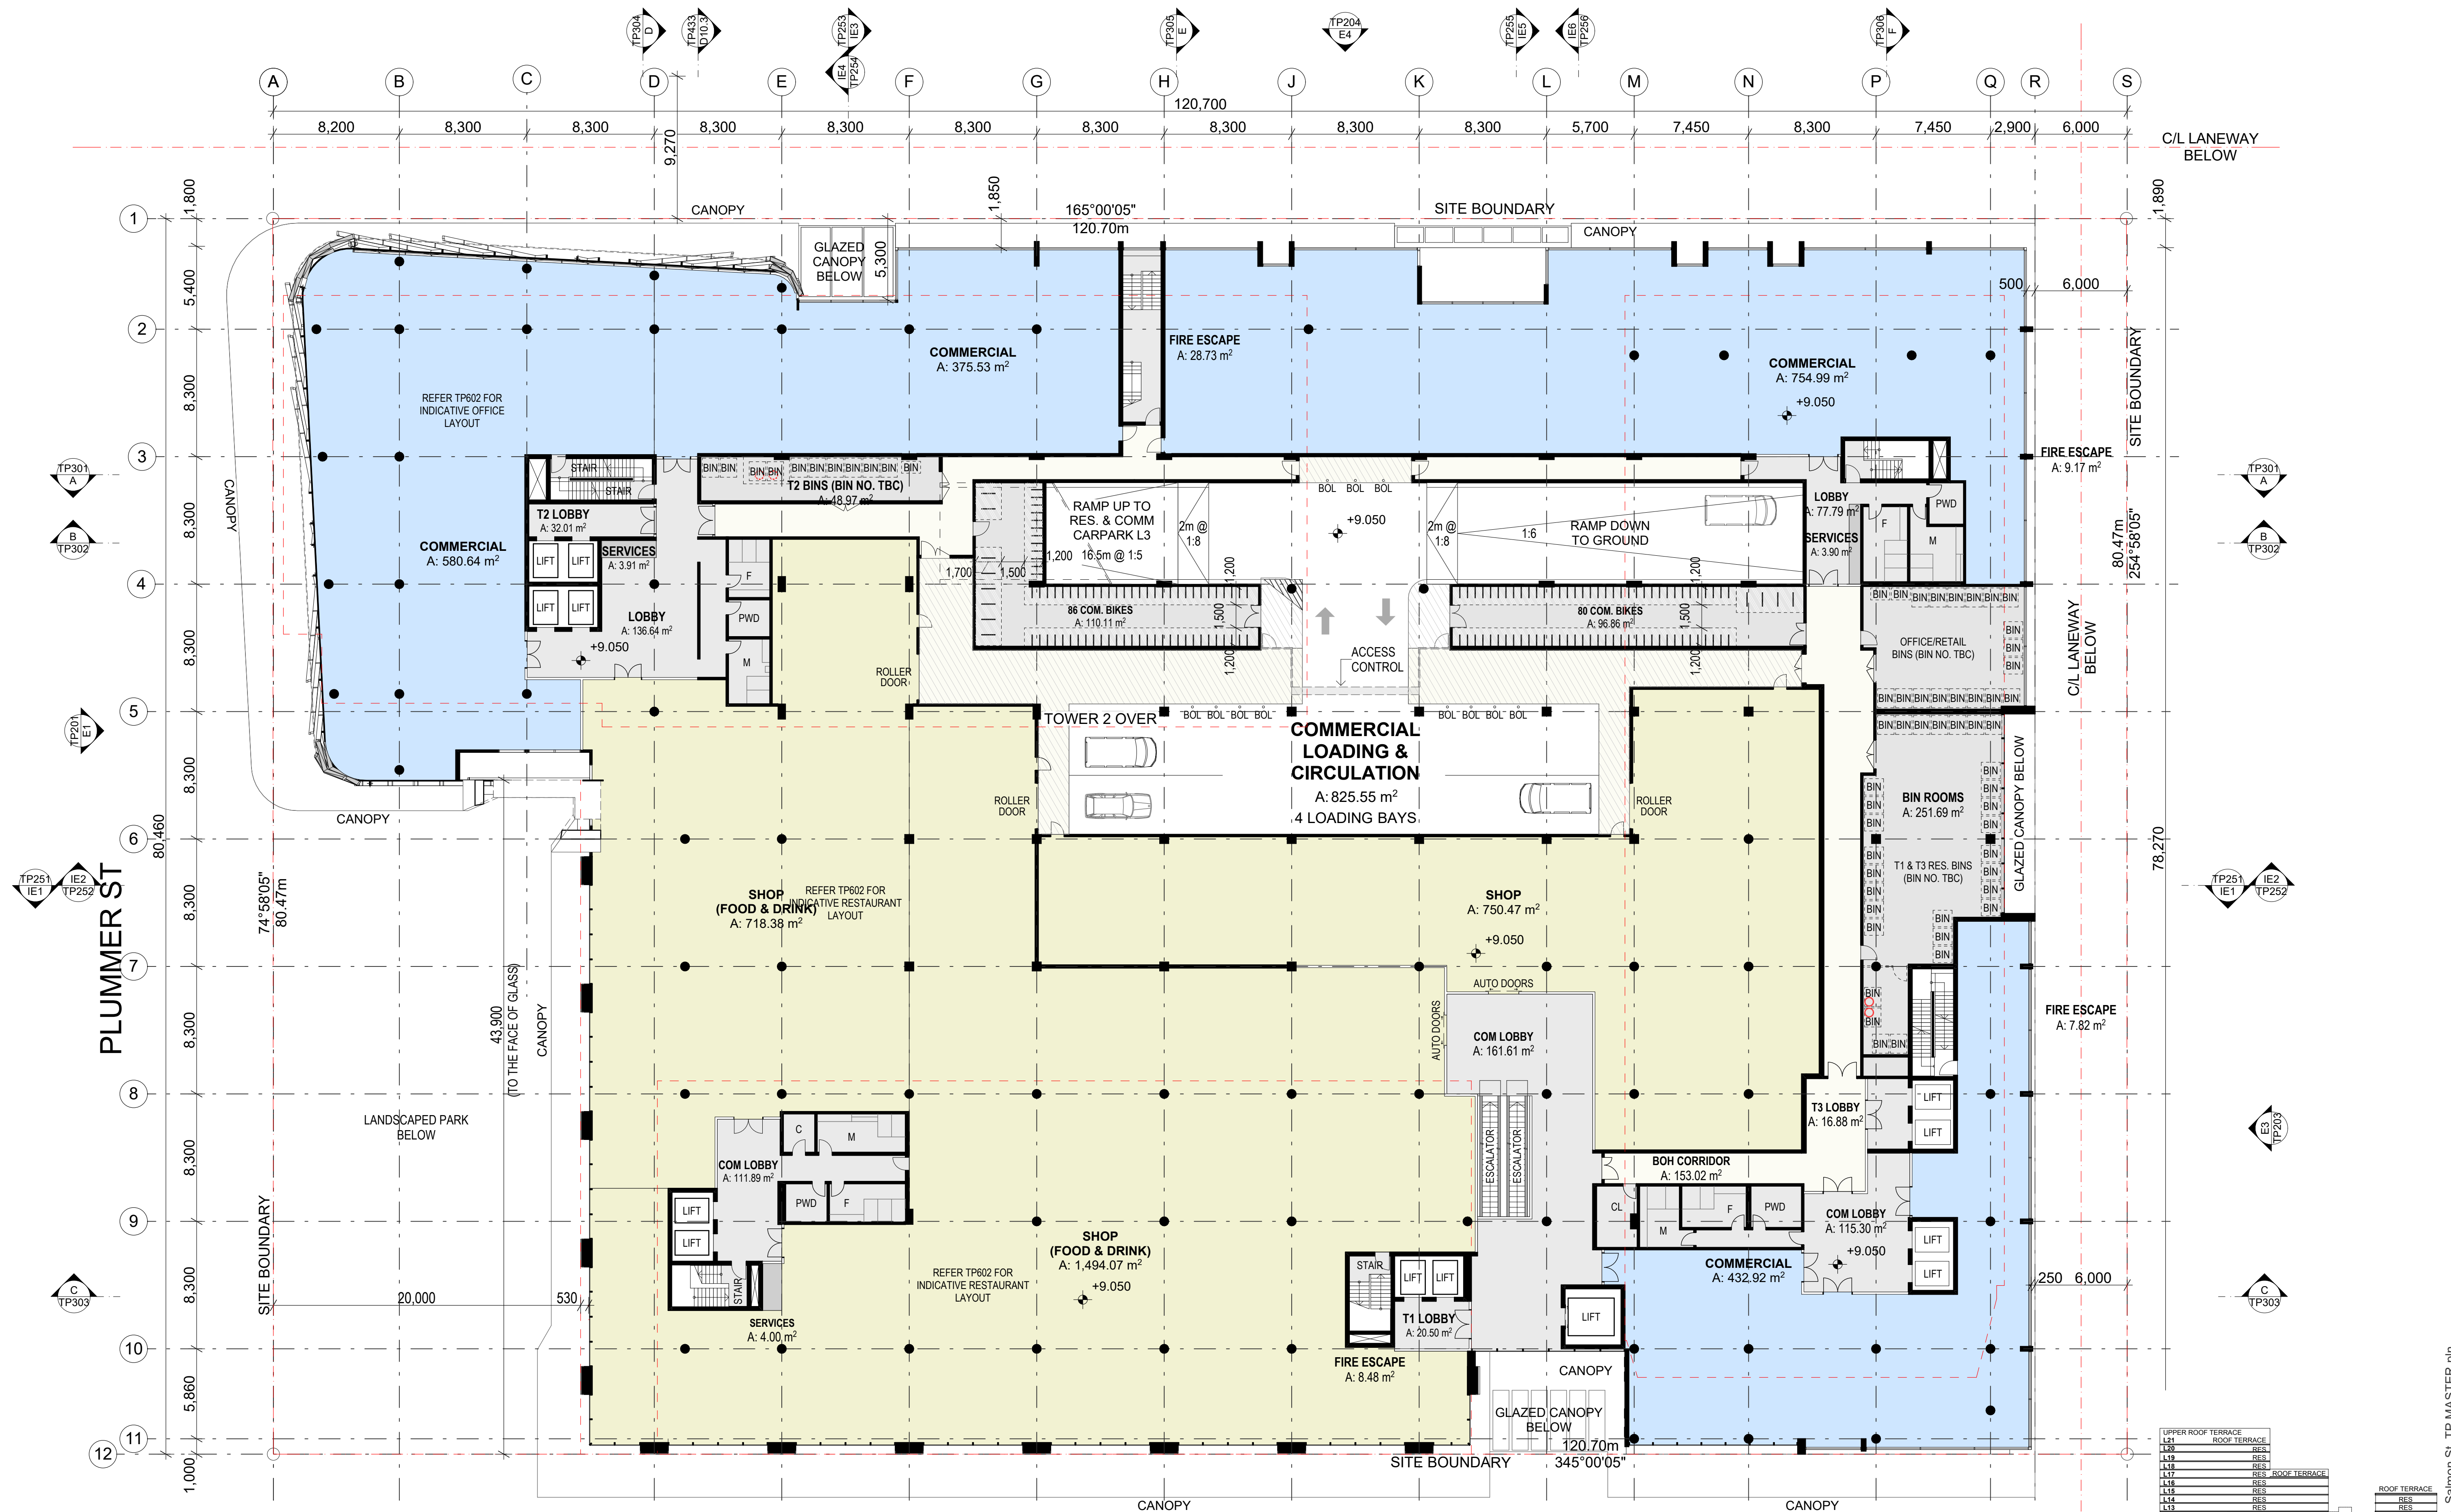


WIRRAWAY CENTRAL
 18 - 22 Salmon Street, Port Melbourne
ARMSBY ARCHITECTS
 Design Architects and Energy Consultants

SALMON ST

Rev	Description	By	Date
-	TOWN PLANNING ISSUE	ZS	18/12/2020

These drawings are copyright of Armsby Architects. They may not be used or reproduced without express approval of Armsby Architects. Do not scale drawings. Use written dimensions only. Any discrepancy in the drawings or specifications shall be referred to Armsby Architects.

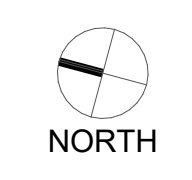



Drawing
L1 - FIRST FLOOR PLAN
 Drawing Number
TP104

Project Status
Town Planning
 Scale 1:400 @ A3
 Revision

KEY SECTION

Level	Use
L21	ROOF TERRACE
L20	RES
L19	RES
L18	RES
L17	RES
L16	RES
L15	RES
L14	RES
L13	RES
L12	RES
L11	RES
L10	RES
L9	RES
L8	RES
L7	RES
L6	RES
L5	RES
L4	COM
L3	COM
L2	COM
L1	COM
G	COM
B	COM

18/12/2020 2008_Salmon St_TP MASTER.pin

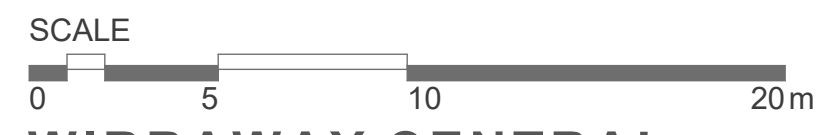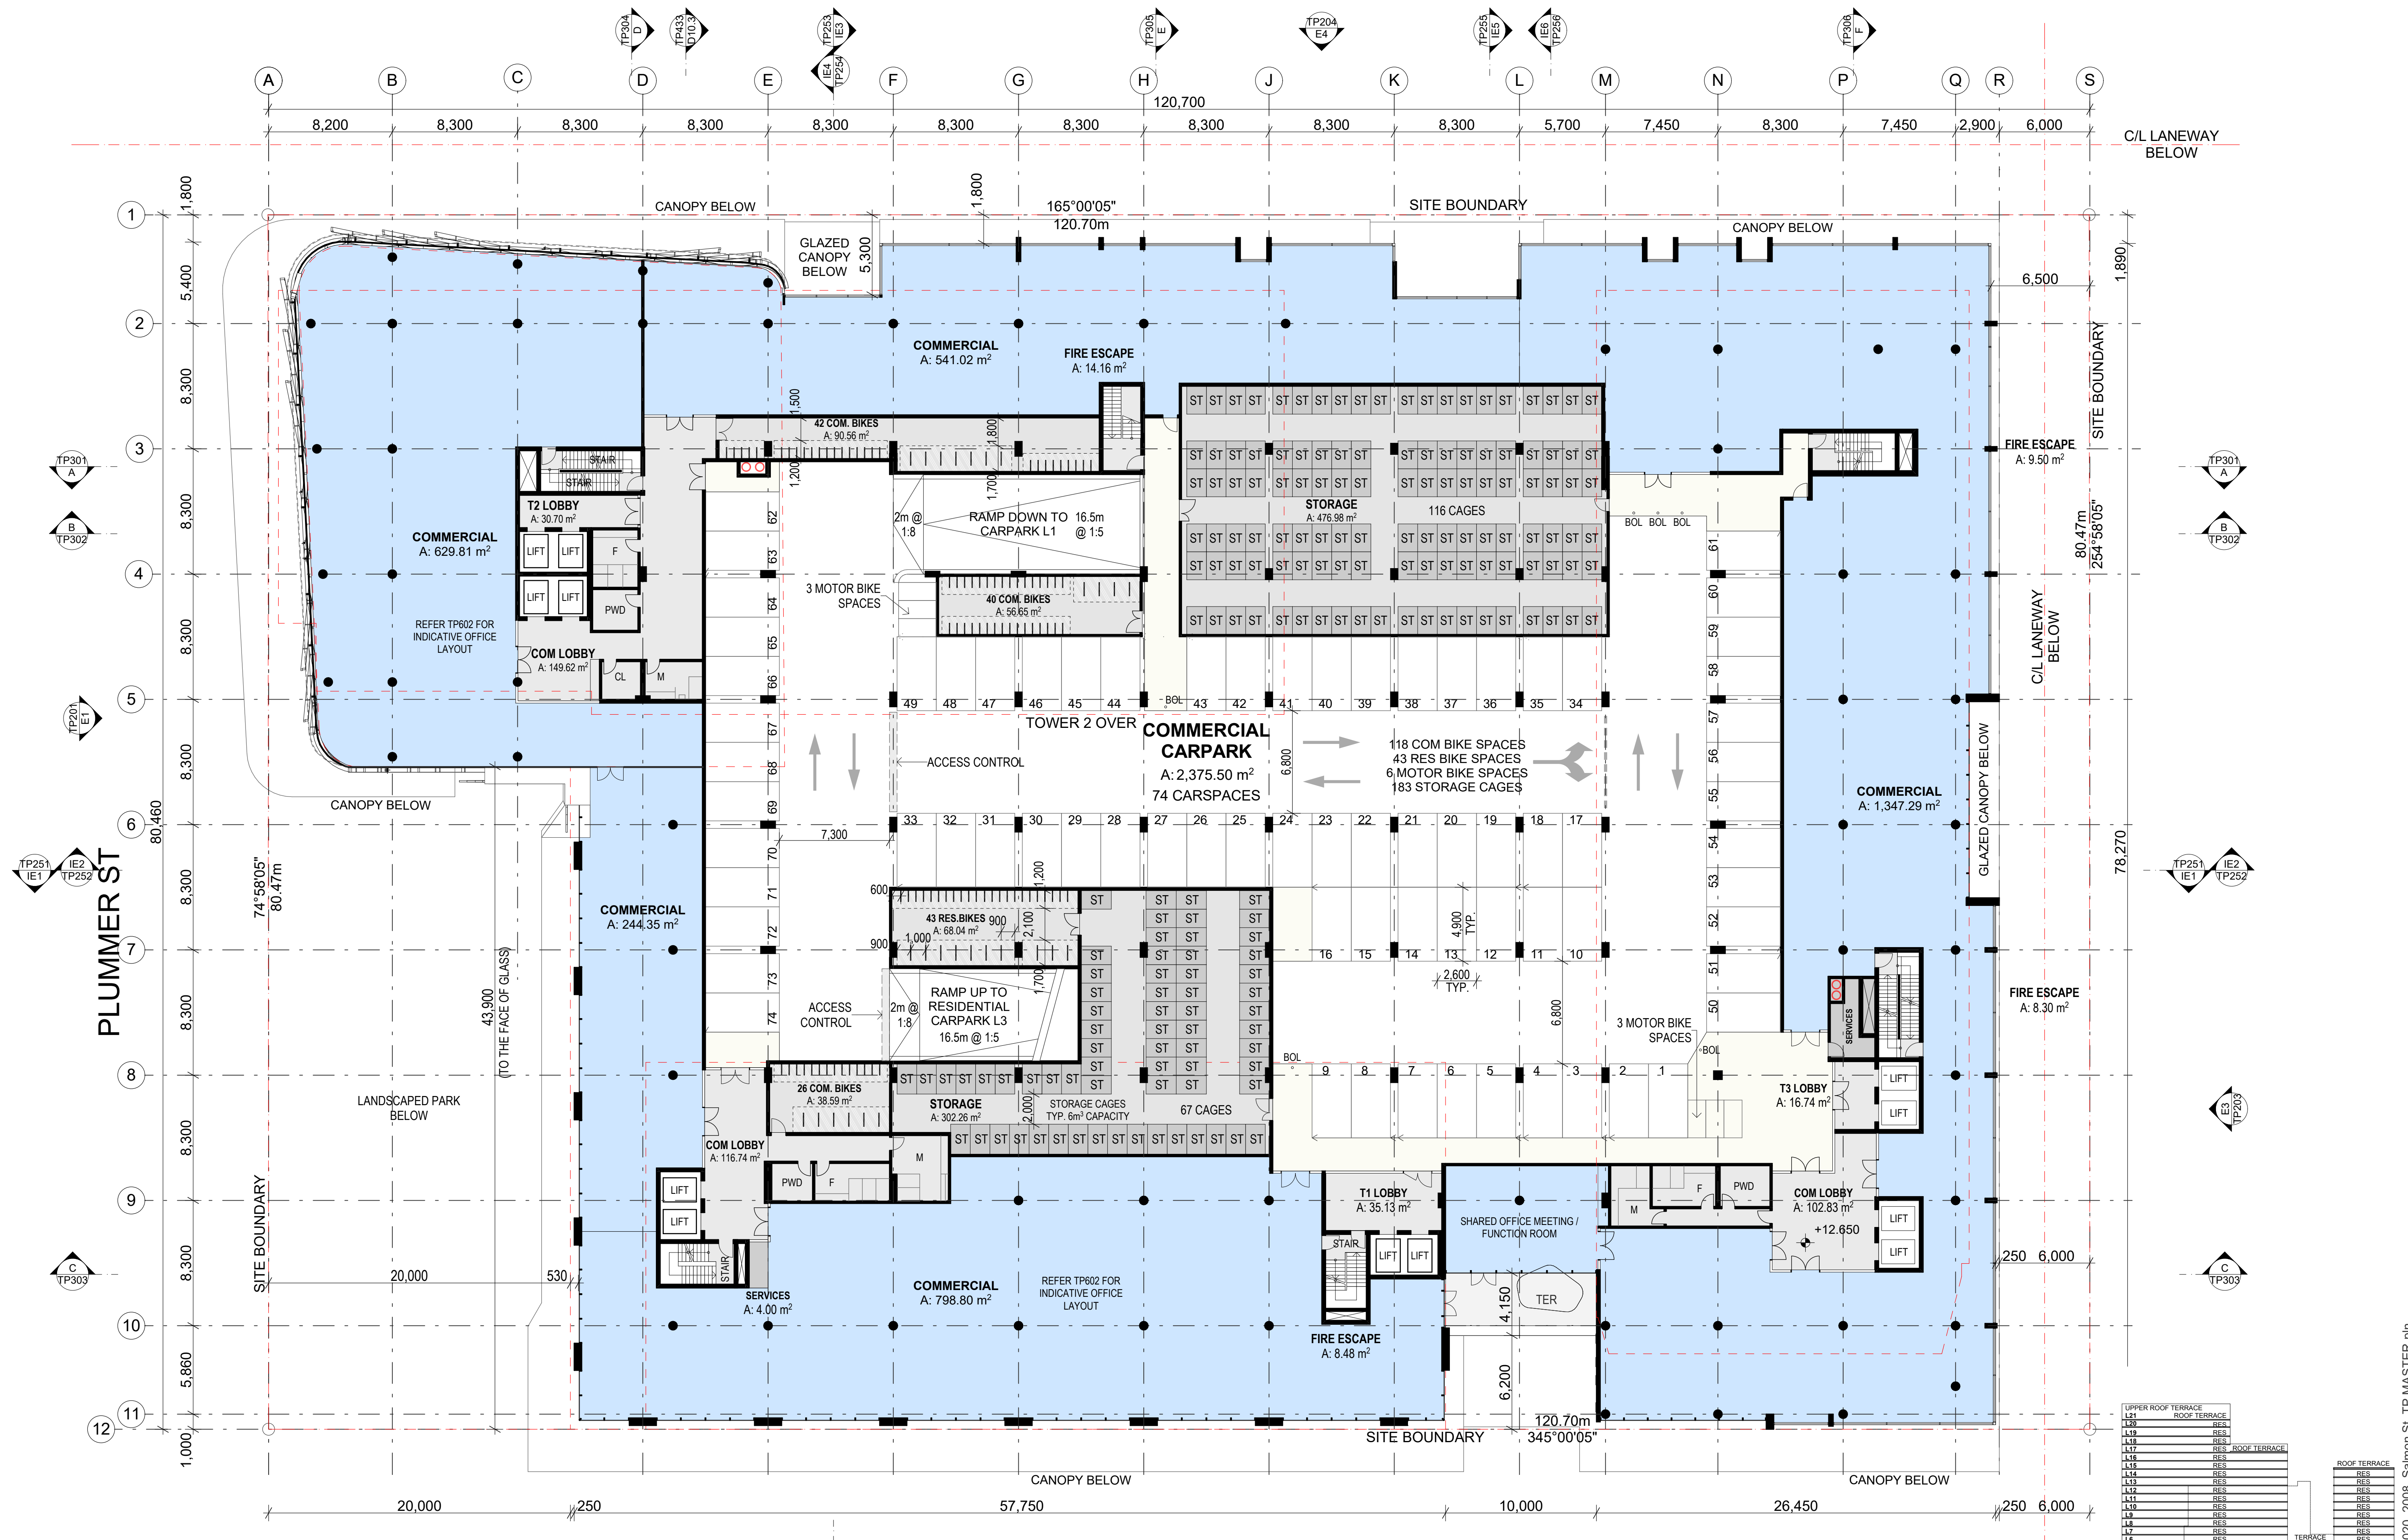


WIRRAWAY CENTRAL
 18 - 22 Salmon Street, Port Melbourne
ARMSBY ARCHITECTS
 Design Architects and Energy Consultants

SALMON ST

Rev	Description	By	Date
-	TOWN PLANNING ISSUE	ZS	18/12/2020

These drawings are copyright of Armsby Architects. They may not be used or reproduced without express approval of Armsby Architects. Do not scale drawings. Use written dimensions only. Any discrepancy in the drawings or specifications shall be referred to Armsby Architects.

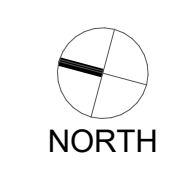



Drawing
L2 - SECOND FLOOR PLAN
 Drawing Number
TP105

Project Status
Town Planning
 Scale 1:400 @ A3
 Revision

KEY SECTION

Level	Use
L21	ROOF TERRACE
L20	ROOF TERRACE
L19	RES
L18	RES
L17	RES
L16	RES
L15	RES
L14	RES
L13	RES
L12	RES
L11	RES
L10	RES
L9	RES
L8	RES
L7	RES
L6	RES
L5	RES
L4	COM
L3	COM
L2	COM
L1	COM
G	COM
B	COM

18/12/2020 2008_Salmon St_TP MASTER.pin

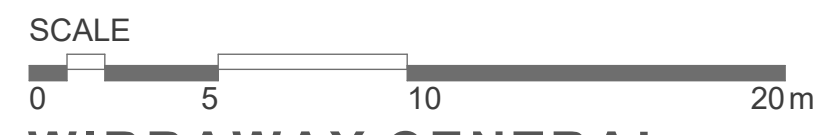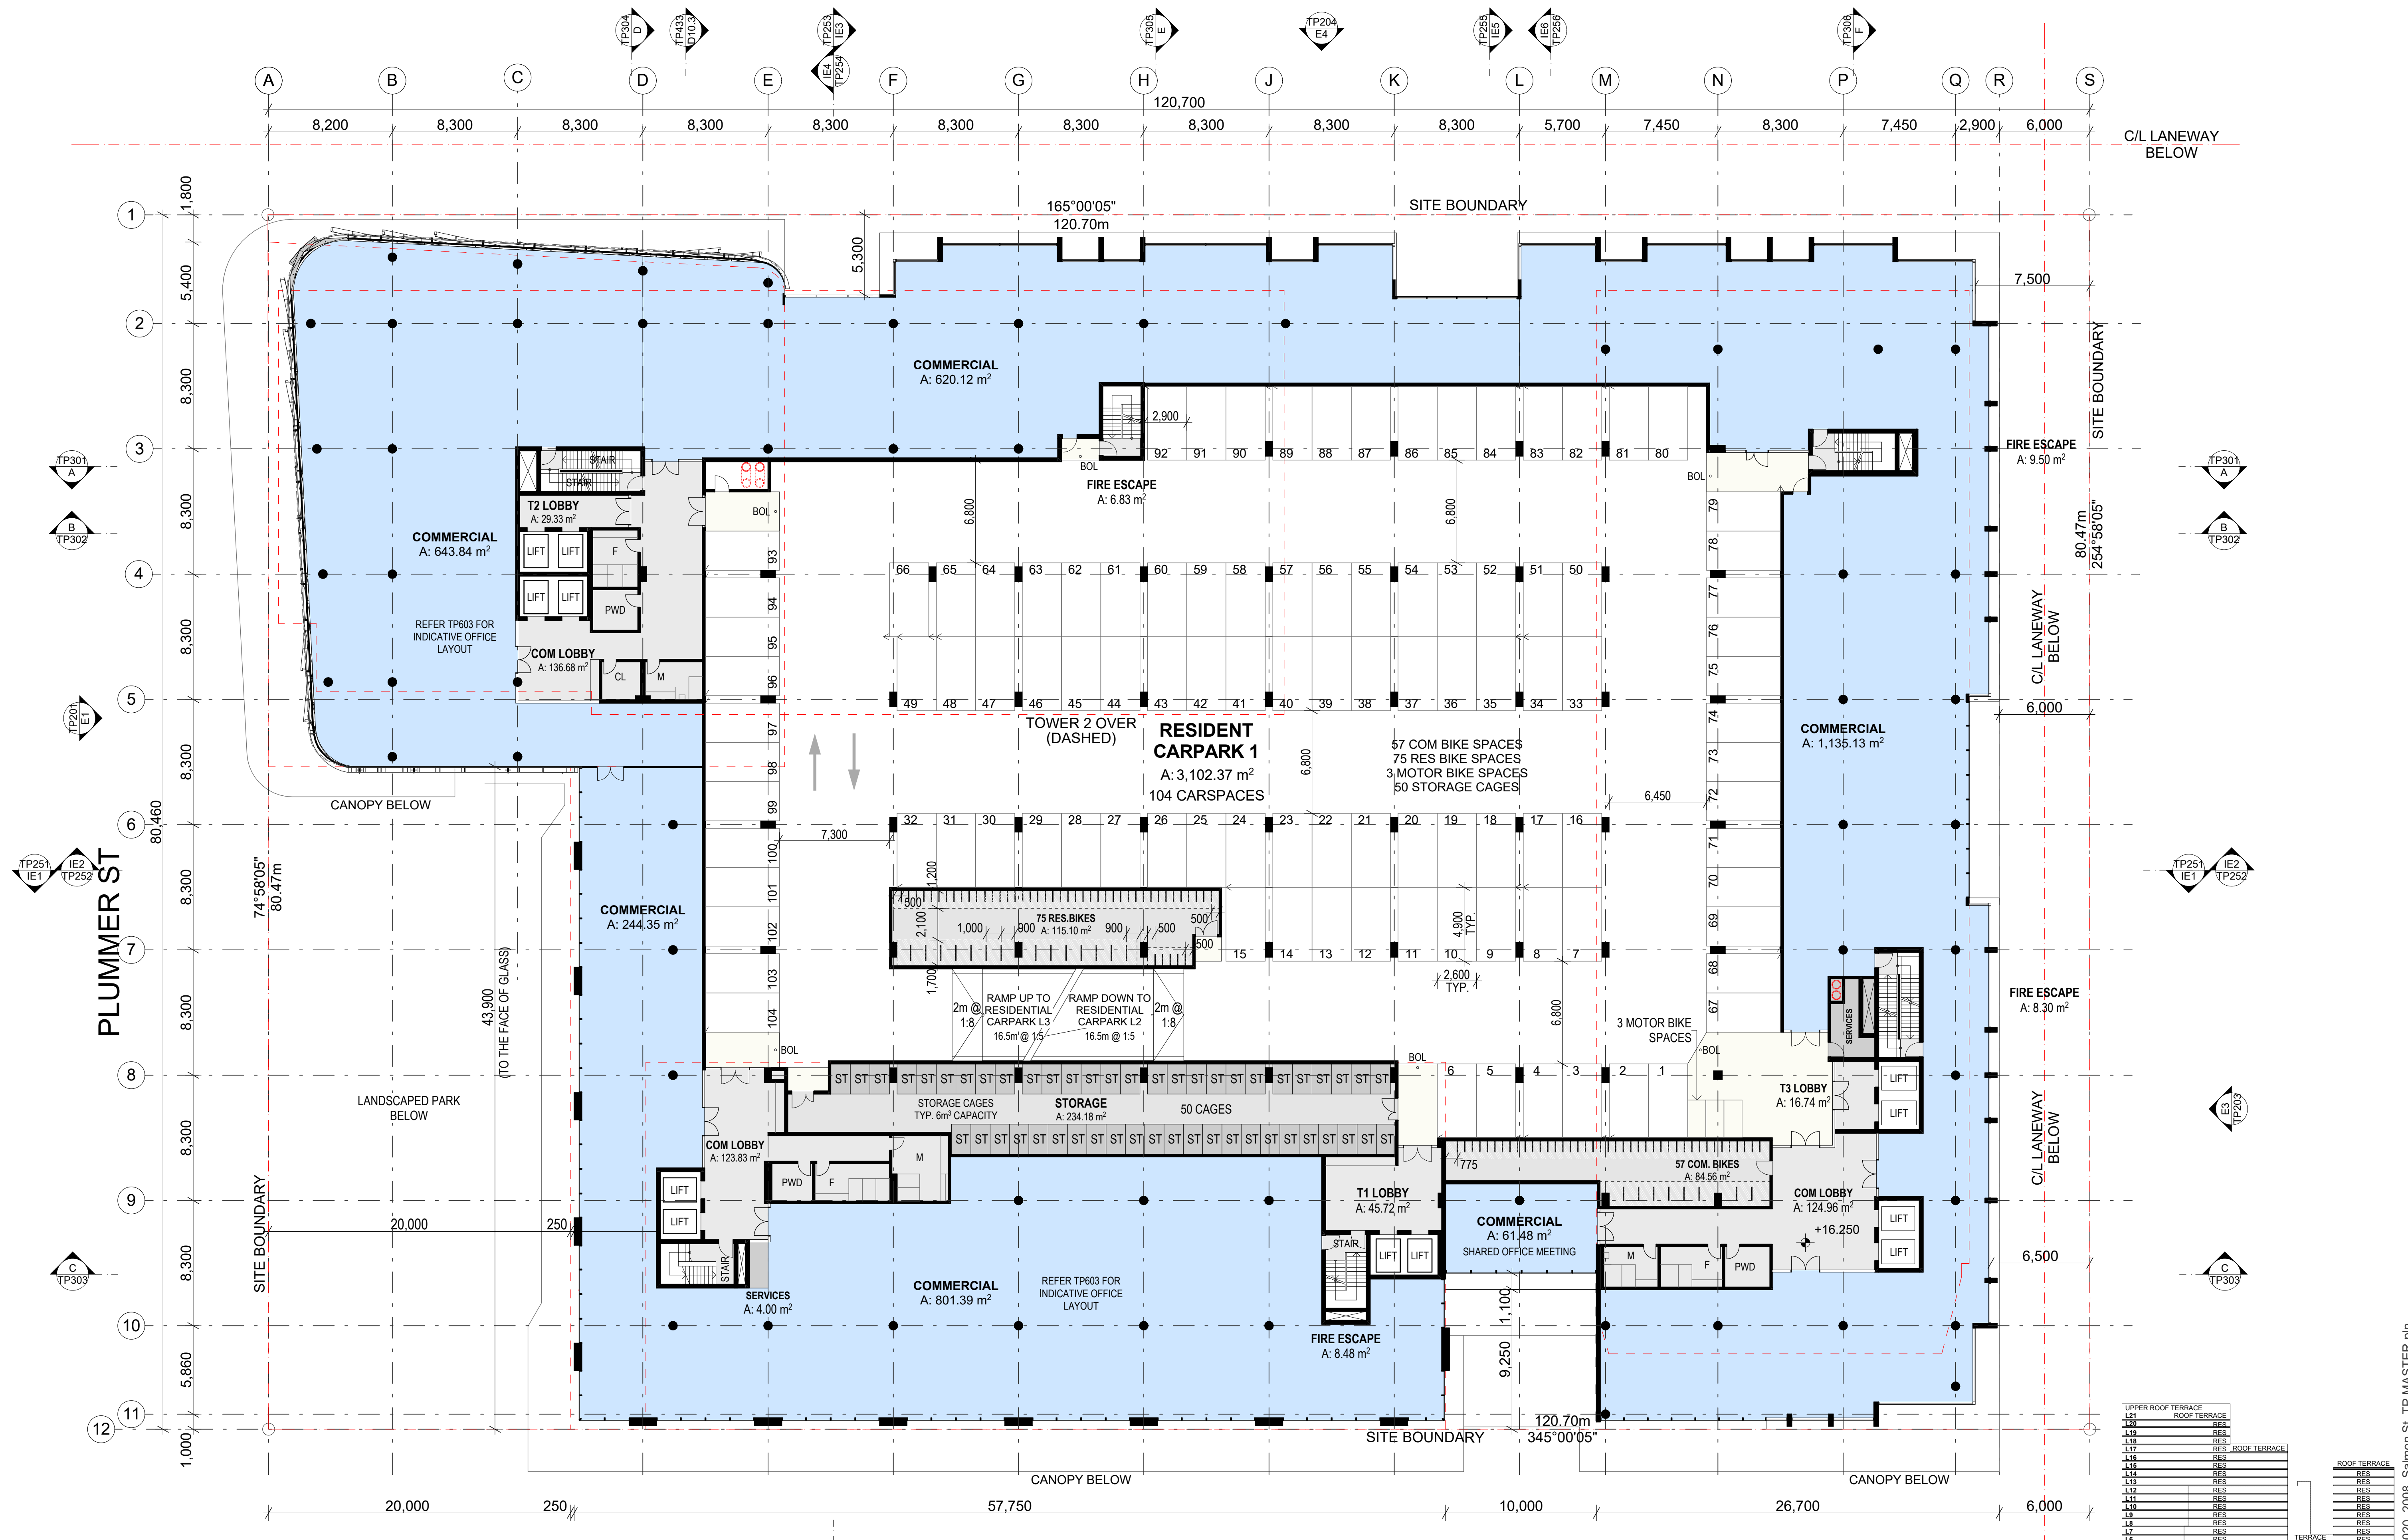


WIRRAWAY CENTRAL
 18 - 22 Salmon Street, Port Melbourne
ARMSBY ARCHITECTS
 Design Architects and Energy Consultants

SALMON ST

Rev	Description	By	Date
-	TOWN PLANNING ISSUE	ZS	18/12/2020

These drawings are copyright of Armsby Architects. They may not be used or reproduced without express approval of Armsby Architects. Do not scale drawings. Use written dimensions only. Any discrepancy in the drawings or specifications shall be referred to Armsby Architects.

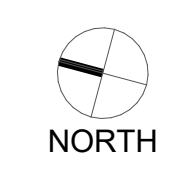


Drawing **L3 - THIRD FLOOR PLAN**
 Drawing Number **TP106**

Project Status **Town Planning**
 Scale 1:400 @ A3
 Revision

KEY SECTION

L21	RES	UPPER ROOF TERRACE
L20	RES	ROOF TERRACE
L19	RES	
L18	RES	
L17	RES	ROOF TERRACE
L16	RES	
L15	RES	
L14	RES	
L13	RES	
L12	RES	
L11	RES	
L10	RES	
L9	RES	
L8	RES	
L7	RES	
L6	RES	
L5	RES	
L4	COM	
L3	COM	
L2	COM	
L1	COM	SUPERMARKETS
G	COM	

18/12/2020 2008_Salmon St_TP MASTER.pn

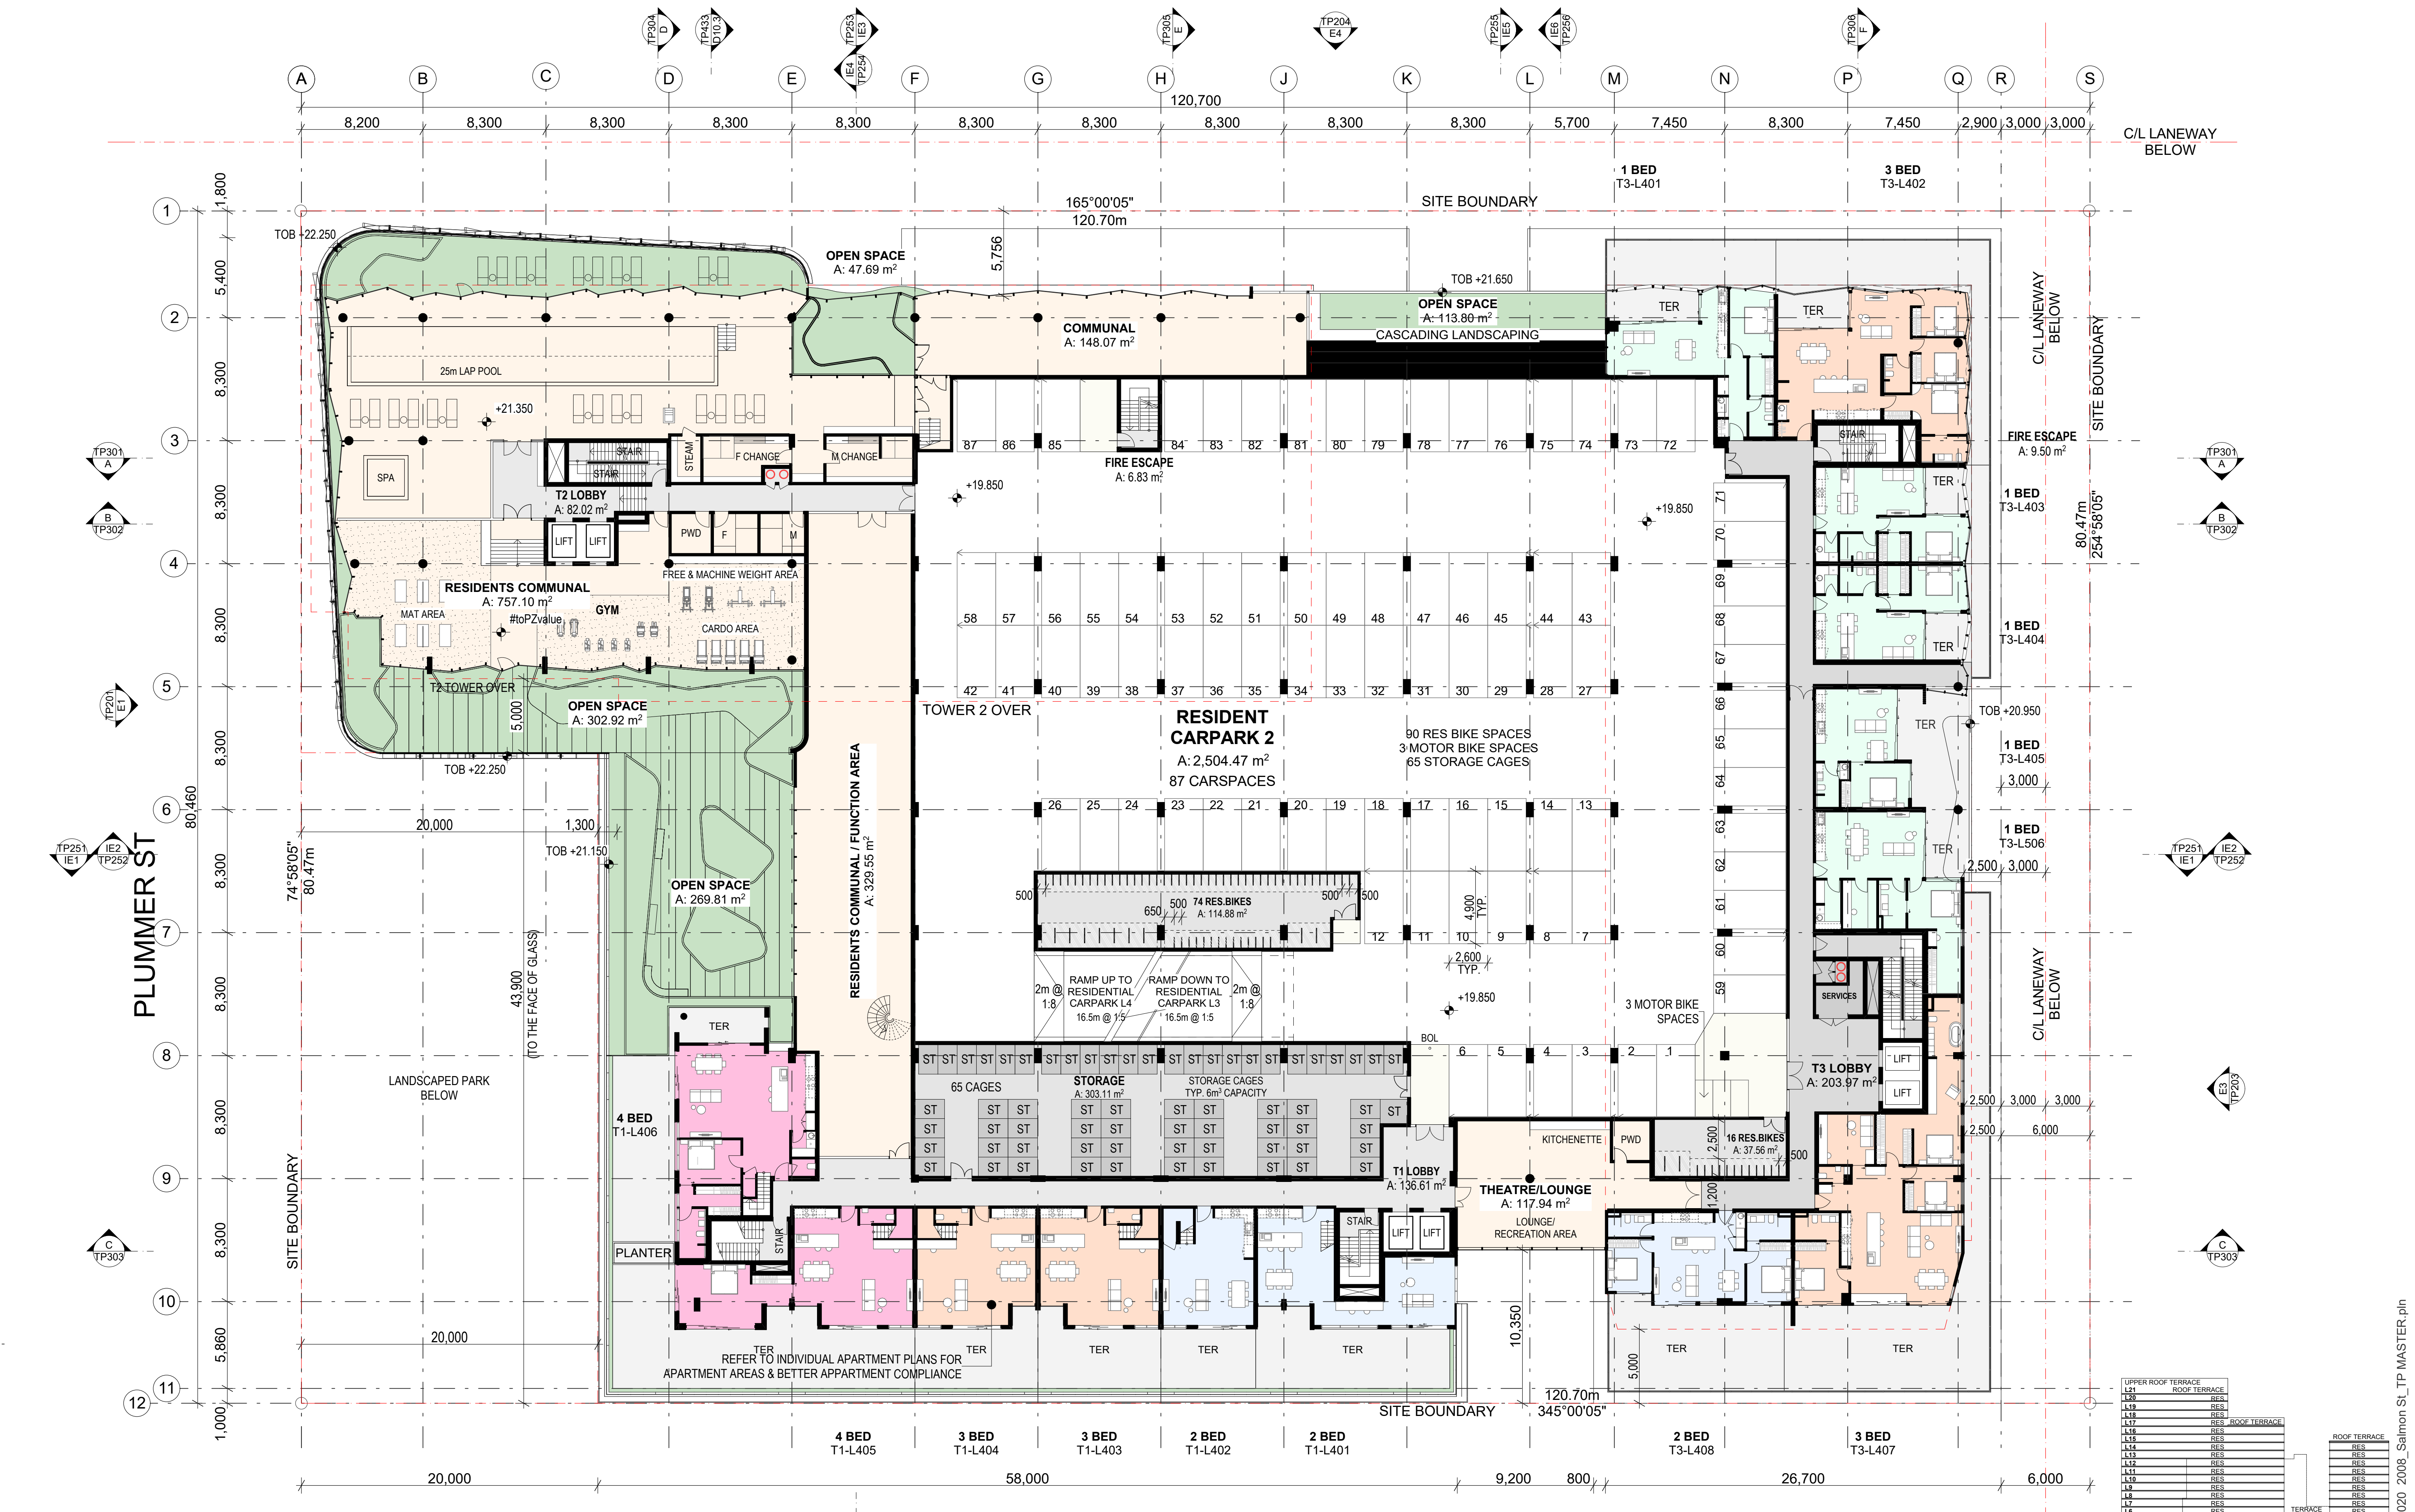


WIRRAWAY CENTRAL
 18 - 22 Salmon Street, Port Melbourne
ARMSBY ARCHITECTS
 Design Architects and Energy Consultants

SALMON ST

Rev	Description	By	Date
-	TOWN PLANNING ISSUE	ZS	18/12/2020



These drawings are copyright of Armsby Architects. They may not be used or reproduced without express approval of Armsby Architects. Do not scale drawings. Use written dimensions only. Any discrepancy in the drawings or specifications shall be referred to Armsby Architects.

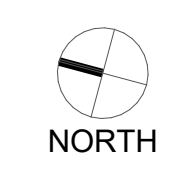

Drawing **L4 - FOURTH FLOOR PLAN**
 Drawing Number **TP107**

Project Status **Town Planning**
 Scale 1:400 @ A3
 Revision

KEY SECTION	DESCRIPTION
L1	RES
L2	RES
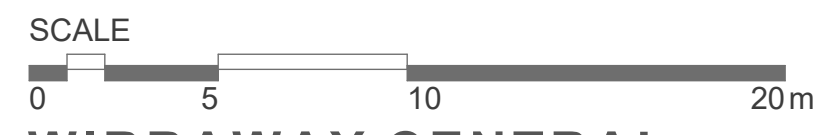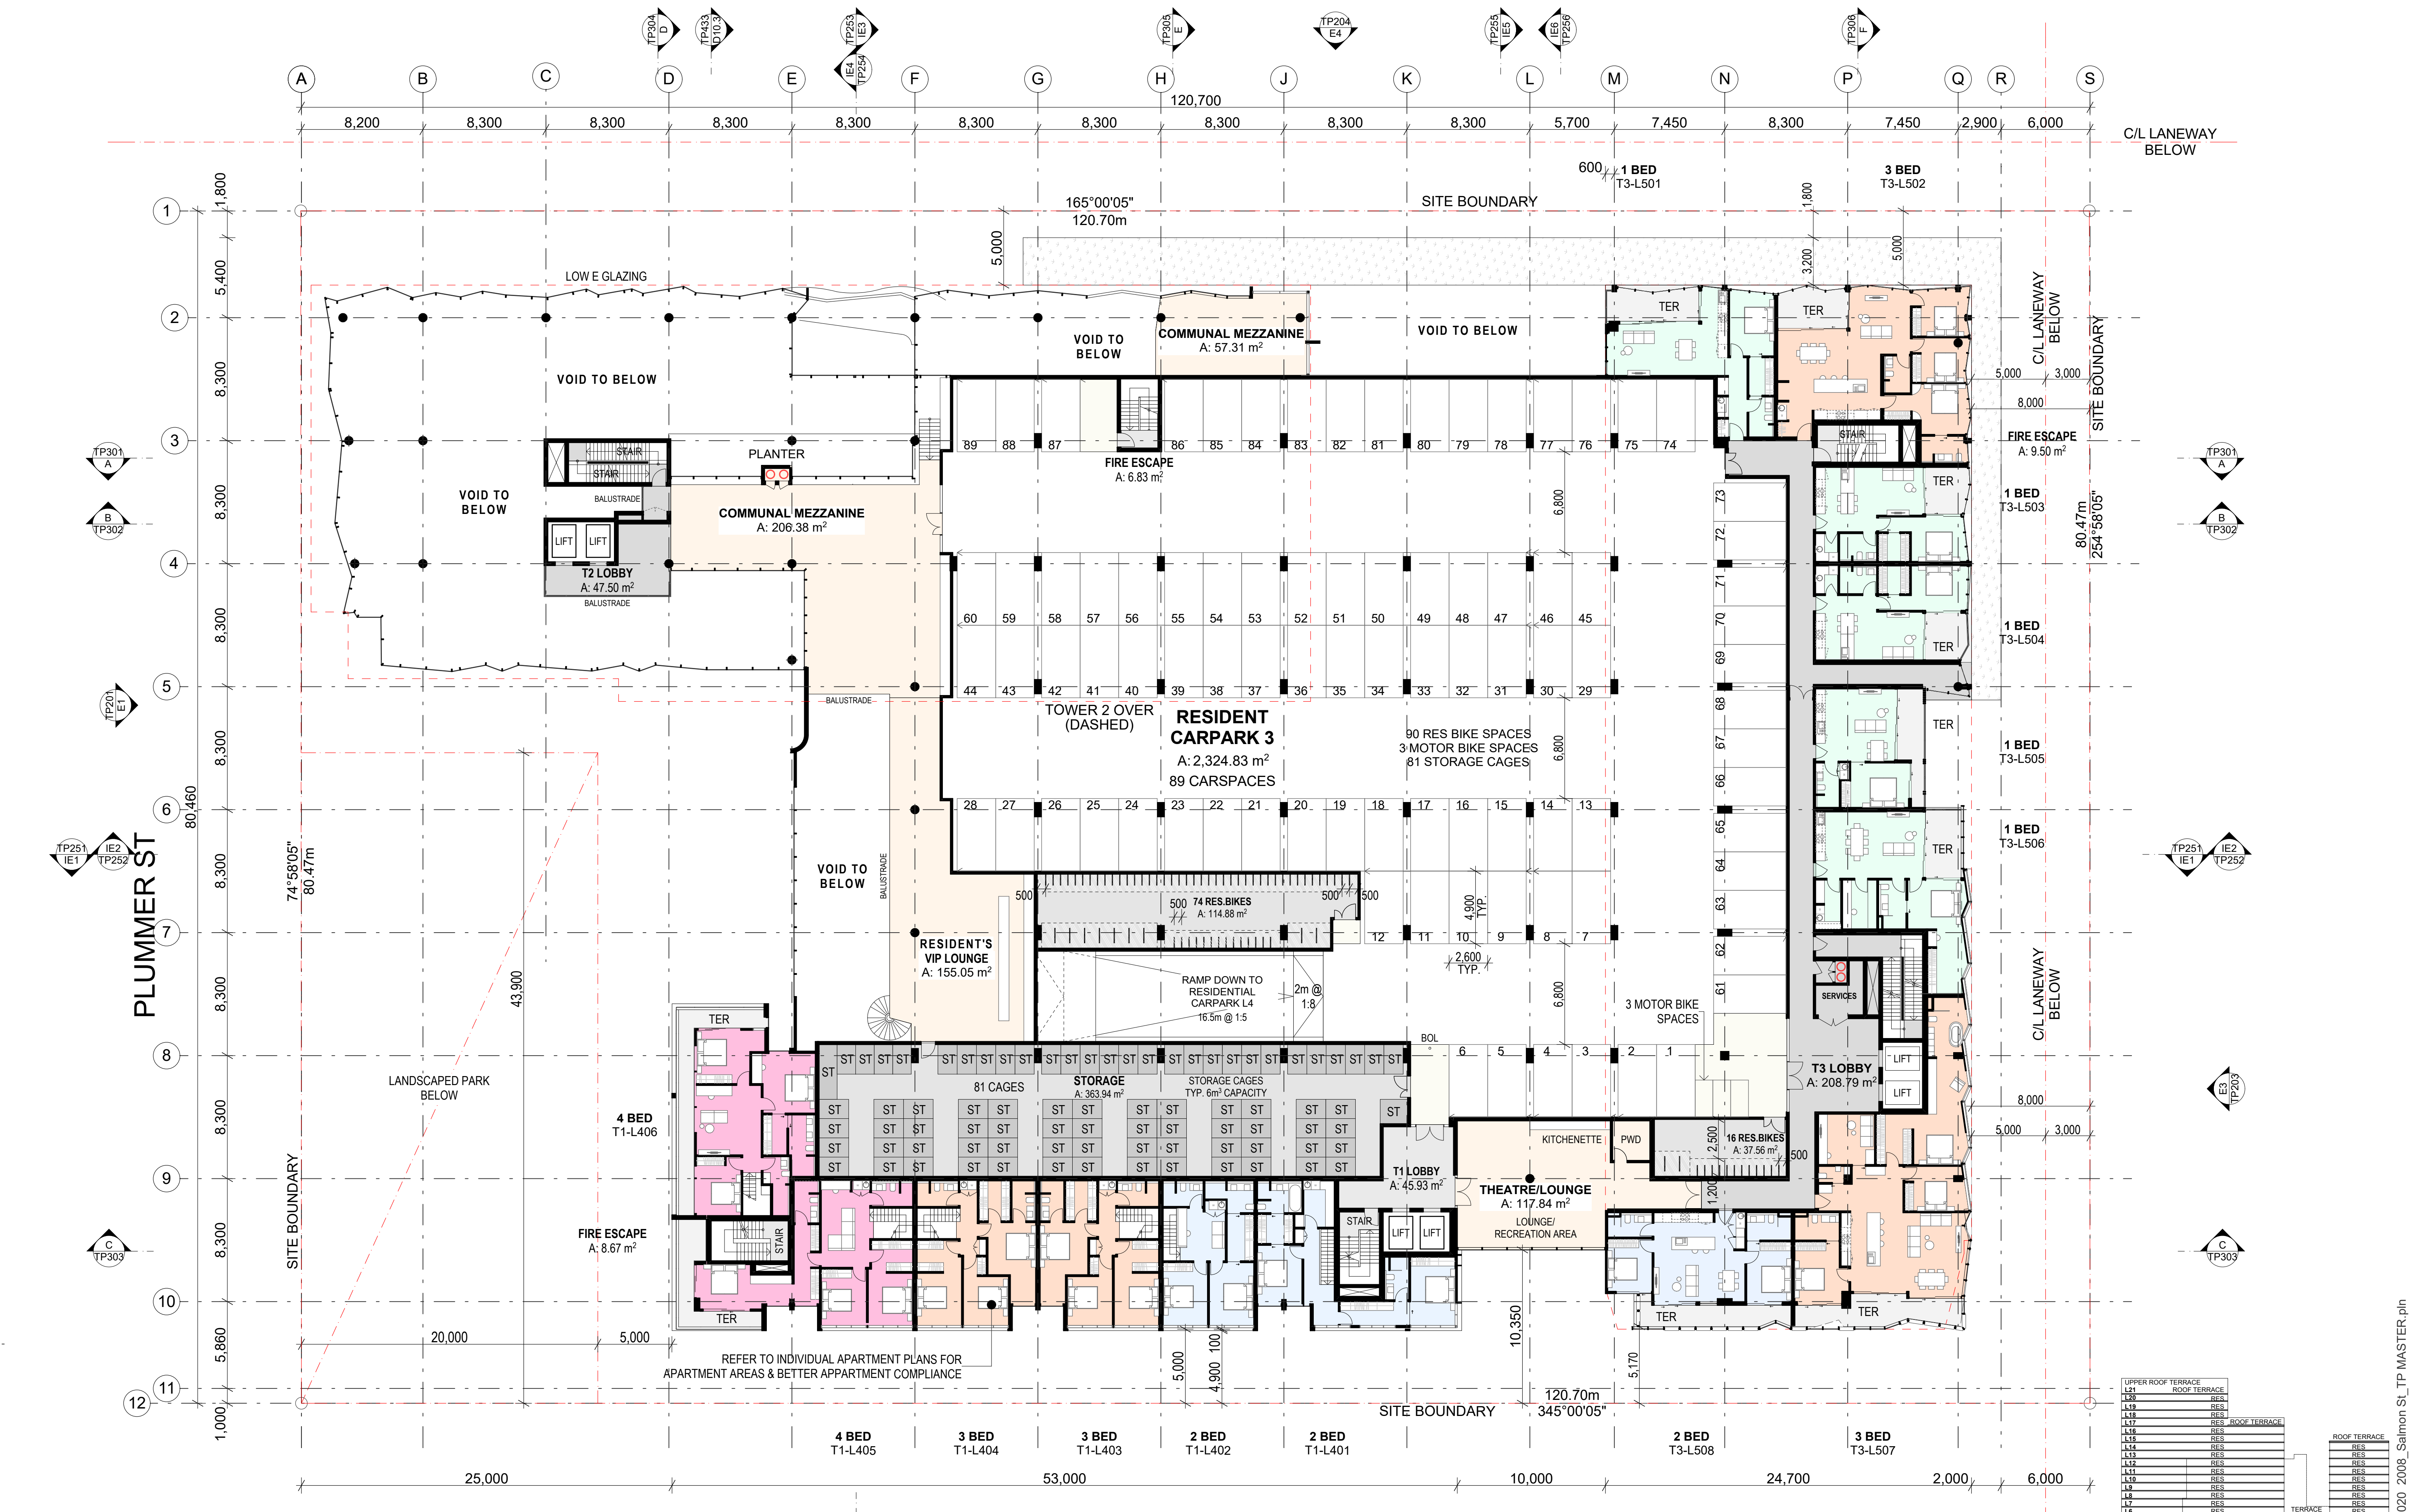


WIRRAWAY CENTRAL
 18 - 22 Salmon Street, Port Melbourne
ARMSBY ARCHITECTS
 Design Architects and Energy Consultants

SALMON ST

Rev	Description	By	Date
-	TOWN PLANNING ISSUE	ZS	18/12/2020

These drawings are copyright of Armsby Architects. They may not be used or reproduced without express approval of Armsby Architects. Do not scale drawings. Use written dimensions only. Any discrepancy in the drawings or specifications shall be referred to Armsby Architects.

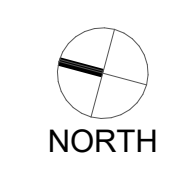

Drawing **L5 - FIFTH FLOOR PLAN**
 Drawing Number **TP108**

Project Status **Town Planning**
 Scale 1:400 @ A3
 Revision

Level	Use
L21	RES
L20	RES
L19	RES
L18	RES
L17	RES
L16	RES
L15	RES
L14	RES
L13	RES
L12	RES
L11	RES
L10	RES
L9	RES
L8	RES
L7	RES
L6	RES
L5	RES
L4	COM
L3	COM
L2	COM
L1	COM
G	COM
B	COM

18/12/2020 2008_Salmon St_TP MASTER.pn



SCALE
0 5 10 20m


WIRRAWAY CENTRAL
18 - 22 Salmon Street, Port Melbourne

ARMSBY ARCHITECTS
Design Architects and Energy Consultants

SALMON ST

Rev	Description	By	Date
-	TOWN PLANNING ISSUE	ZS	18/12/2020

These drawings are copyright of Armsby Architects. They may not be used or reproduced without express approval of Armsby Architects. Do not scale drawings. Use written dimensions only. Any discrepancy in the drawings or specifications shall be referred to Armsby Architects.

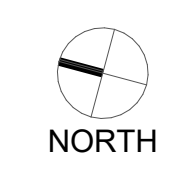

Drawing
L6 - SIXTH FLOOR PLAN

Drawing Number
TP109


Project Status
Town Planning
Scale 1:400 @ A3

Revision

KEY SECTION

Level	Area	Use
L21	RES	UPPER ROOF TERRACE
L20	RES	ROOF TERRACE
L19	RES	RES
L18	RES	RES
L17	RES	RES ROOF TERRACE
L16	RES	RES
L15	RES	RES
L14	RES	RES
L13	RES	RES
L12	RES	RES
L11	RES	RES
L10	RES	RES
L9	RES	RES
L8	RES	RES
L7	RES	RES
L6	RES	TERRACE
L5	RES	RES
L4	COM	RES
L3	COM	COM
L2	COM	COM
L1	COM	COM
G	COM	SUPERMARKETS
B	COM	COM

18/12/2020 2008_Salmon St_TP MASTER.pin

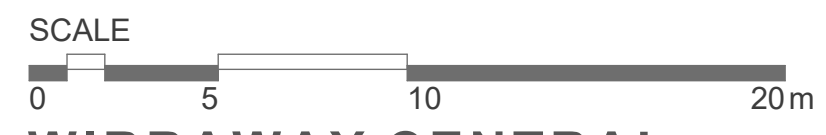


WIRRAWAY CENTRAL
 18 - 22 Salmon Street, Port Melbourne
ARMSBY ARCHITECTS
 Design Architects and Energy Consultants

SALMON ST

Rev	Description	By	Date
-	TOWN PLANNING ISSUE	ZS	18/12/2020

These drawings are copyright of Armsby Architects. They may not be used or reproduced without express approval of Armsby Architects. Do not scale drawings. Use written dimensions only. Any discrepancy in the drawings or specifications shall be referred to Armsby Architects.


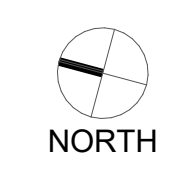


Drawing **L7 - SEVENTH FLOOR PLAN**
 Drawing Number **TP110**

Project Status **Town Planning**
 Scale 1:400 @ A3
 Revision

Level	Use
L21	ROOF TERRACE
L20	RES
L19	RES
L18	RES
L17	RES
L16	RES
L15	RES
L14	RES
L13	RES
L12	RES
L11	RES
L10	RES
L9	RES
L8	RES
L7	RES
L6	RES
L5	RES
L4	COM
L3	COM
L2	COM
L1	COM
G	COM
B	COM

18/12/2020 2008_Salmon St_TP_MASTER.pn

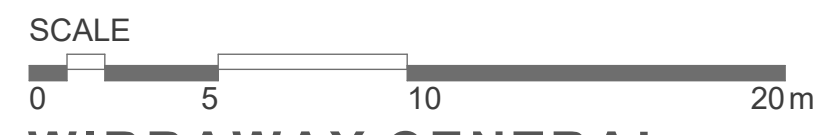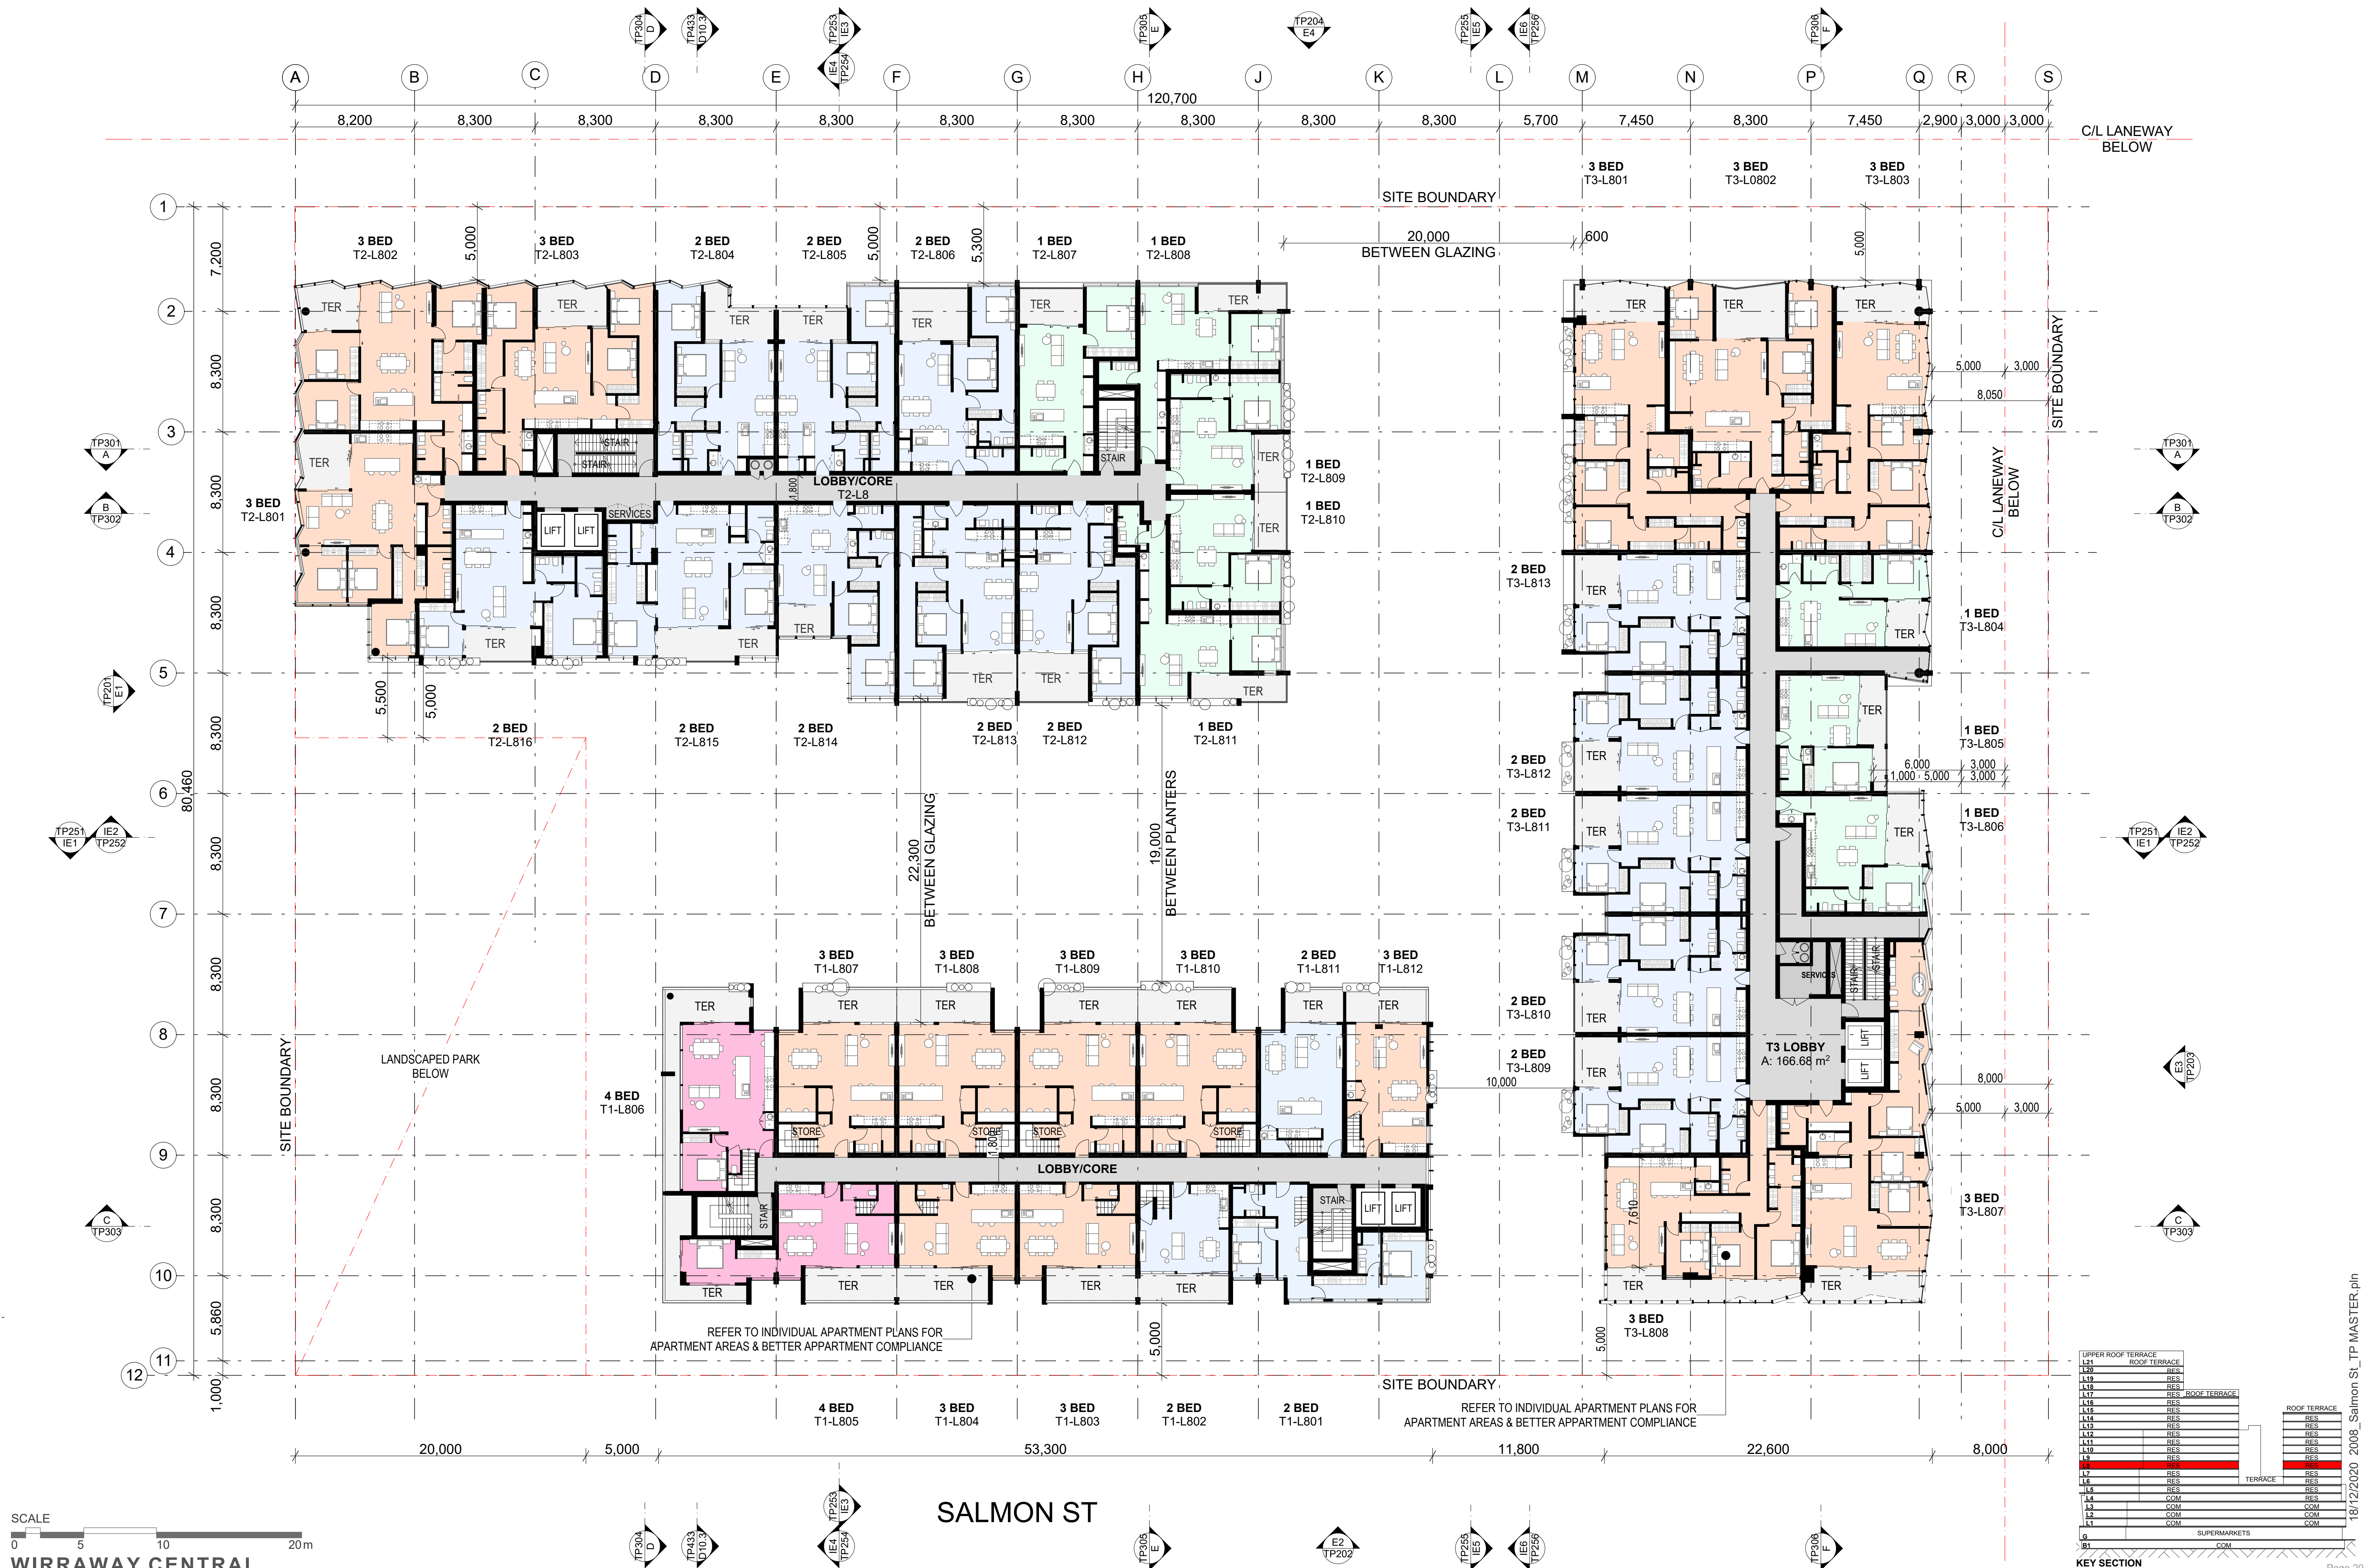


WIRRAWAY CENTRAL
 18 - 22 Salmon Street, Port Melbourne
ARMSBY ARCHITECTS
 Design Architects and Energy Consultants

SALMON ST

Rev	Description	By	Date
-	TOWN PLANNING ISSUE	ZS	18/12/2020

These drawings are copyright of Armsby Architects. They may not be used or reproduced without express approval of Armsby Architects. Do not scale drawings. Use written dimensions only. Any discrepancy in the drawings or specifications shall be referred to Armsby Architects.

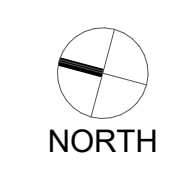


Drawing
L8 - EIGHTH FLOOR PLAN
 Drawing Number
TP111

Project Status
Town Planning
 Scale 1:400 @ A3
 Revision

Level	Use
L21	ROOF TERRACE
L20	RES
L19	RES
L18	RES
L17	RES
L16	RES
L15	RES
L14	RES
L13	RES
L12	RES
L11	RES
L10	RES
L9	RES
L8	RES
L7	RES
L6	RES
L5	RES
L4	COM
L3	COM
L2	COM
L1	COM
G	SUPERMARKETS
B	COM

18/12/2020 2008_Salmon St_TP MASTER.pn

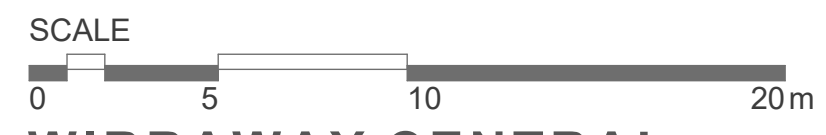

WIRRAWAY CENTRAL
 18 - 22 Salmon Street, Port Melbourne
ARMSBY ARCHITECTS
 Design Architects and Energy Consultants

SALMON ST

Rev	Description	By	Date
-	TOWN PLANNING ISSUE	ZS	18/12/2020

These drawings are copyright of Armsby Architects. They may not be used or reproduced without express approval of Armsby Architects. Do not scale drawings. Use written dimensions only. Any discrepancy in the drawings or specifications shall be referred to Armsby Architects.


Drawing **L9 - NINTH FLOOR PLAN**
 Drawing Number **TP112**

Project Status **Town Planning**
 Scale 1:400 @ A3
 Revision

KEY SECTION

Level	Use
L21	UPPER ROOF TERRACE
L20	ROOF TERRACE
L19	RES
L18	RES
L17	RES
L16	RES
L15	RES
L14	RES
L13	RES
L12	RES
L11	RES
L10	RES
L9	RES
L8	RES
L7	RES
L6	RES
L5	RES
L4	COM
L3	COM
L2	COM
L1	COM
G	COM
B	COM

18/12/2020 2008_Salmon St_TP MASTER.ppt

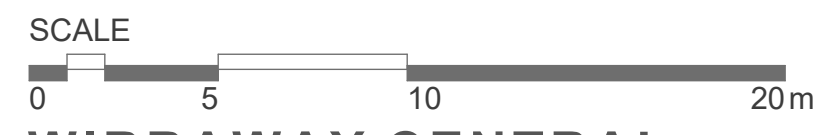


WIRRAWAY CENTRAL
18 - 22 Salmon Street, Port Melbourne
ARMSBY ARCHITECTS
Design Architects and Energy Consultants

SALMON ST

Rev	Description	By	Date
-	TOWN PLANNING ISSUE	ZS	18/12/2020

These drawings are copyright of Armsby Architects. They may not be used or reproduced without express approval of Armsby Architects. Do not scale drawings. Use written dimensions only. Any discrepancy in the drawings or specifications shall be referred to Armsby Architects.

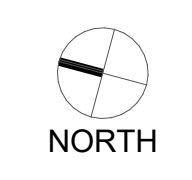

Drawing
L11 - ELEVENTH FLOOR PLAN
Drawing Number
TP114

Project Status
Town Planning
Scale 1:400 @ A3
Revision

KEY SECTION

Level	Use
L21	UPPER ROOF TERRACE
L20	ROOF TERRACE
L19	RES
L18	RES
L17	RES
L16	RES
L15	RES
L14	RES
L13	RES
L12	RES
L11	RES
L10	RES
L9	RES
L8	RES
L7	RES
L6	RES
L5	RES
L4	COM
L3	COM
L2	COM
L1	COM
G	COM
B	COM


TERrace

Level	Use
L21	UPPER ROOF TERRACE
L20	ROOF TERRACE
L19	RES
L18	RES
L17	RES
L16	RES
L15	RES
L14	RES
L13	RES
L12	RES
L11	RES
L10	RES
L9	RES
L8	RES
L7	RES
L6	RES
L5	RES
L4	COM
L3	COM
L2	COM
L1	COM
G	COM
B	COM

TERrace

SUPERMARKETS

18/12/2020 2008_Salmon St_TP MASTER.pn

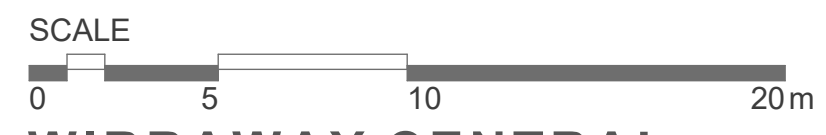

WIRRAWAY CENTRAL
 18 - 22 Salmon Street, Port Melbourne
ARMSBY ARCHITECTS
 Design Architects and Energy Consultants

SALMON ST

Rev	Description	By	Date
-	TOWN PLANNING ISSUE	ZS	18/12/2020

These drawings are copyright of Armsby Architects. They may not be used or reproduced without express approval of Armsby Architects. Do not scale drawings. Use written dimensions only. Any discrepancy in the drawings or specifications shall be referred to Armsby Architects.




Drawing
L12 - TWELFTH FLOOR PLAN
 Drawing Number
TP115

Project Status
Town Planning
 Scale 1:400 @ A3
 Revision

Level	Area	Use
L21	ROOF TERRACE	RES
L20	ROOF TERRACE	RES
L19	RES	RES
L18	RES	RES
L17	RES	RES
L16	RES	RES
L15	RES	RES
L14	RES	RES
L13	RES	RES
L12	RES	RES
L11	RES	RES
L10	RES	RES
L9	RES	RES
L8	RES	RES
L7	RES	RES
L6	RES	RES
L5	RES	RES
L4	COM	RES
L3	COM	RES
L2	COM	RES
L1	COM	RES
G	COM	RES
B	COM	RES
A	COM	RES

18/12/2020 2008_Salmon St_TP MASTER.pn

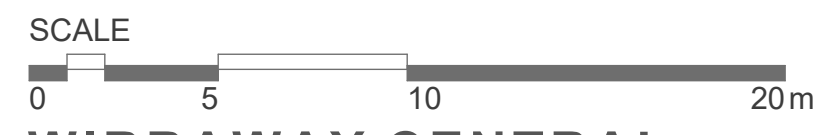


WIRRAWAY CENTRAL
18 - 22 Salmon Street, Port Melbourne
ARMSBY ARCHITECTS
Design Architects and Energy Consultants

SALMON ST

Rev	Description	By	Date
-	TOWN PLANNING ISSUE	ZS	18/12/2020

These drawings are copyright of Armsby Architects. They may not be used or reproduced without express approval of Armsby Architects. Do not scale drawings. Use written dimensions only. Any discrepancy in the drawings or specifications shall be referred to Armsby Architects.

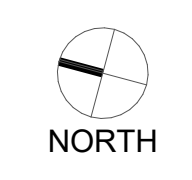


Drawing
L13 - THIRTEENTH FLOOR PLAN
Drawing Number
TP116

Project Status
Town Planning
Scale 1:400 @ A3
Revision

FLOOR	USE
L21	ROOF TERRACE
L20	RES
L19	RES
L18	RES
L17	RES
L16	RES
L15	RES
L14	RES
L13	RES
L12	RES
L11	RES
L10	RES
L9	RES
L8	RES
L7	RES
L6	RES
L5	RES
L4	COM
L3	COM
L2	COM
L1	COM
G	COM
B	COM

KEY SECTION

18/12/2020 2008_Salmon St_TP MASTER.pin

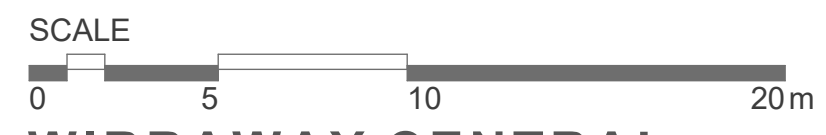


WIRRAWAY CENTRAL
 18 - 22 Salmon Street, Port Melbourne
ARMSBY ARCHITECTS
 Design Architects and Energy Consultants

SALMON ST

Rev	Description	By	Date
-	TOWN PLANNING ISSUE	ZS	18/12/2020

These drawings are copyright of Armsby Architects. They may not be used or reproduced without express approval of Armsby Architects. Do not scale drawings. Use written dimensions only. Any discrepancy in the drawings or specifications shall be referred to Armsby Architects.

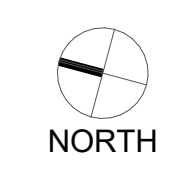


Drawing **L14 - FOURTEENTH FLOOR PLAN**
 Drawing Number **TP117**

Project Status **Town Planning**
 Scale 1:400 @ A3
 Revision

Level	Use	Notes
L21	UPPER ROOF TERRACE	
L20	ROOF TERRACE	
L19	RES	
L18	RES	
L17	RES	
L16	RES	
L15	RES	
L14	RES	
L13	RES	
L12	RES	
L11	RES	
L10	RES	
L9	RES	
L8	RES	
L7	RES	
L6	RES	
L5	RES	
L4	COM	
L3	COM	
L2	COM	
L1	COM	
G	COM	SUPERMARKETS
B1	COM	

18/12/2020 2008_Salmon St_TP MASTER.pin

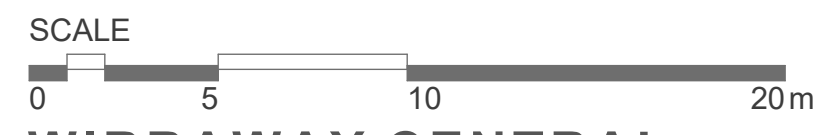


WIRRAWAY CENTRAL
 18 - 22 Salmon Street, Port Melbourne
ARMSBY ARCHITECTS
 Design Architects and Energy Consultants

SALMON ST

Rev	Description	By	Date
-	TOWN PLANNING ISSUE	ZS	18/12/2020

These drawings are copyright of Armsby Architects. They may not be used or reproduced without express approval of Armsby Architects. Do not scale drawings. Use written dimensions only. Any discrepancy in the drawings or specifications shall be referred to Armsby Architects.


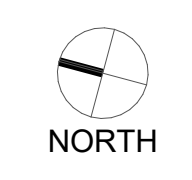


Drawing
L15 - FIFTEENTH FLOOR PLAN
 Drawing Number
TP118

Project Status
Town Planning
 Scale 1:400 @ A3
 Revision

Level	Area	Use
L21	RES	ROOF TERRACE
L20	RES	ROOF TERRACE
L19	RES	RES
L18	RES	RES
L17	RES	RES
L16	RES	RES
L15	RES	RES
L14	RES	RES
L13	RES	RES
L12	RES	RES
L11	RES	RES
L10	RES	RES
L9	RES	RES
L8	RES	RES
L7	RES	RES
L6	RES	RES
L5	RES	RES
L4	RES	RES
L3	COM	COM
L2	COM	COM
L1	COM	COM
G	COM	SUPERMARKETS
B1	COM	COM

18/12/2020 2008_Salmon St_TP MASTER.pin

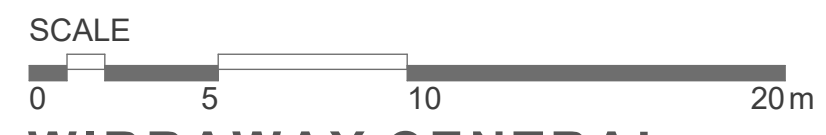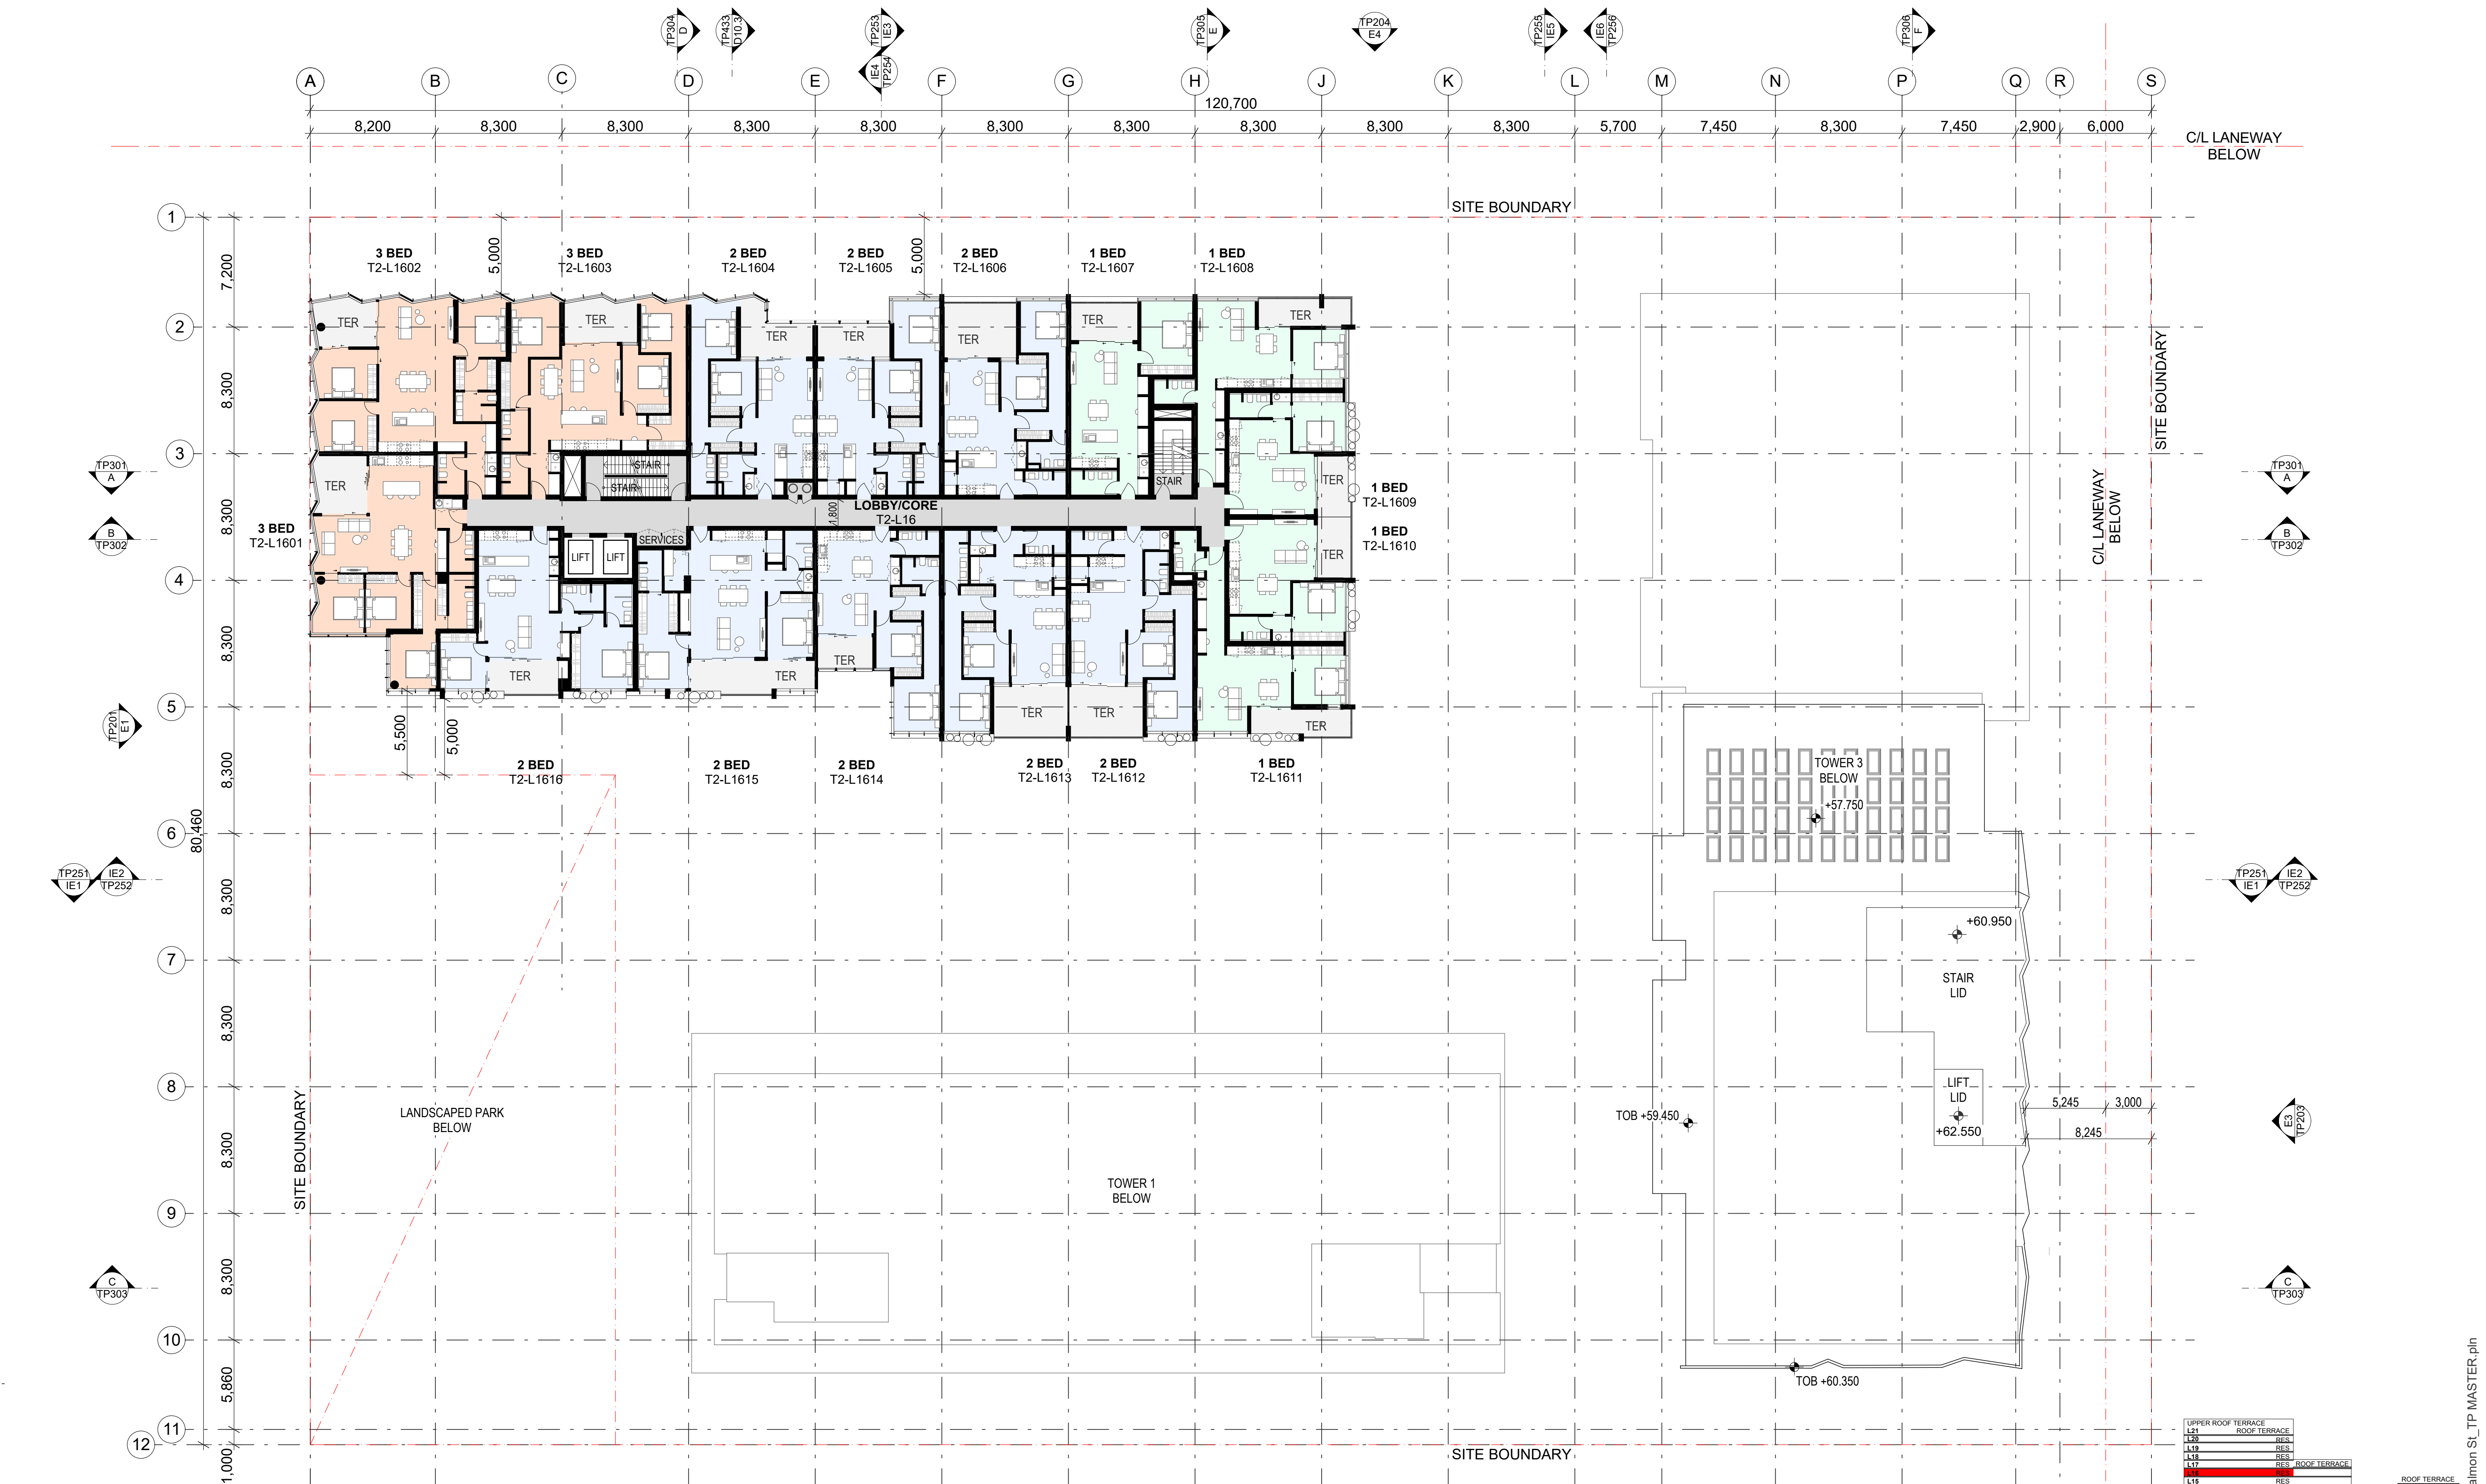


WIRRAWAY CENTRAL
 18 - 22 Salmon Street, Port Melbourne
ARMSBY ARCHITECTS
 Design Architects and Energy Consultants

SALMON ST

Rev	Description	By	Date
-	TOWN PLANNING ISSUE	ZS	18/12/2020

These drawings are copyright of Armsby Architects. They may not be used or reproduced without express approval of Armsby Architects. Do not scale drawings. Use written dimensions only. Any discrepancy in the drawings or specifications shall be referred to Armsby Architects.


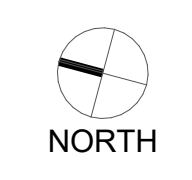


Drawing
L16 - SIXTEENTH FLOOR PLAN
 Drawing Number
TP119

Project Status
Town Planning
 Scale 1:400 @ A3
 Revision

Level	Use
L21	UPPER ROOF TERRACE
L20	ROOF TERRACE
L19	RES
L18	RES
L17	RES ROOF TERRACE
L16	RES
L14	RES
L13	RES
L12	RES
L11	RES
L10	RES
L9	RES
L8	RES
L7	RES
L6	RES
L4	COM
L3	COM
L2	COM
L1	COM
G	COM SUPERMARKETS
B1	COM

18/12/2020 2008_Salmon St_TP_MASTER.pin

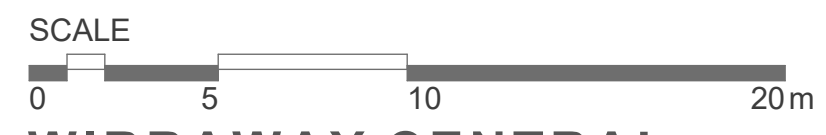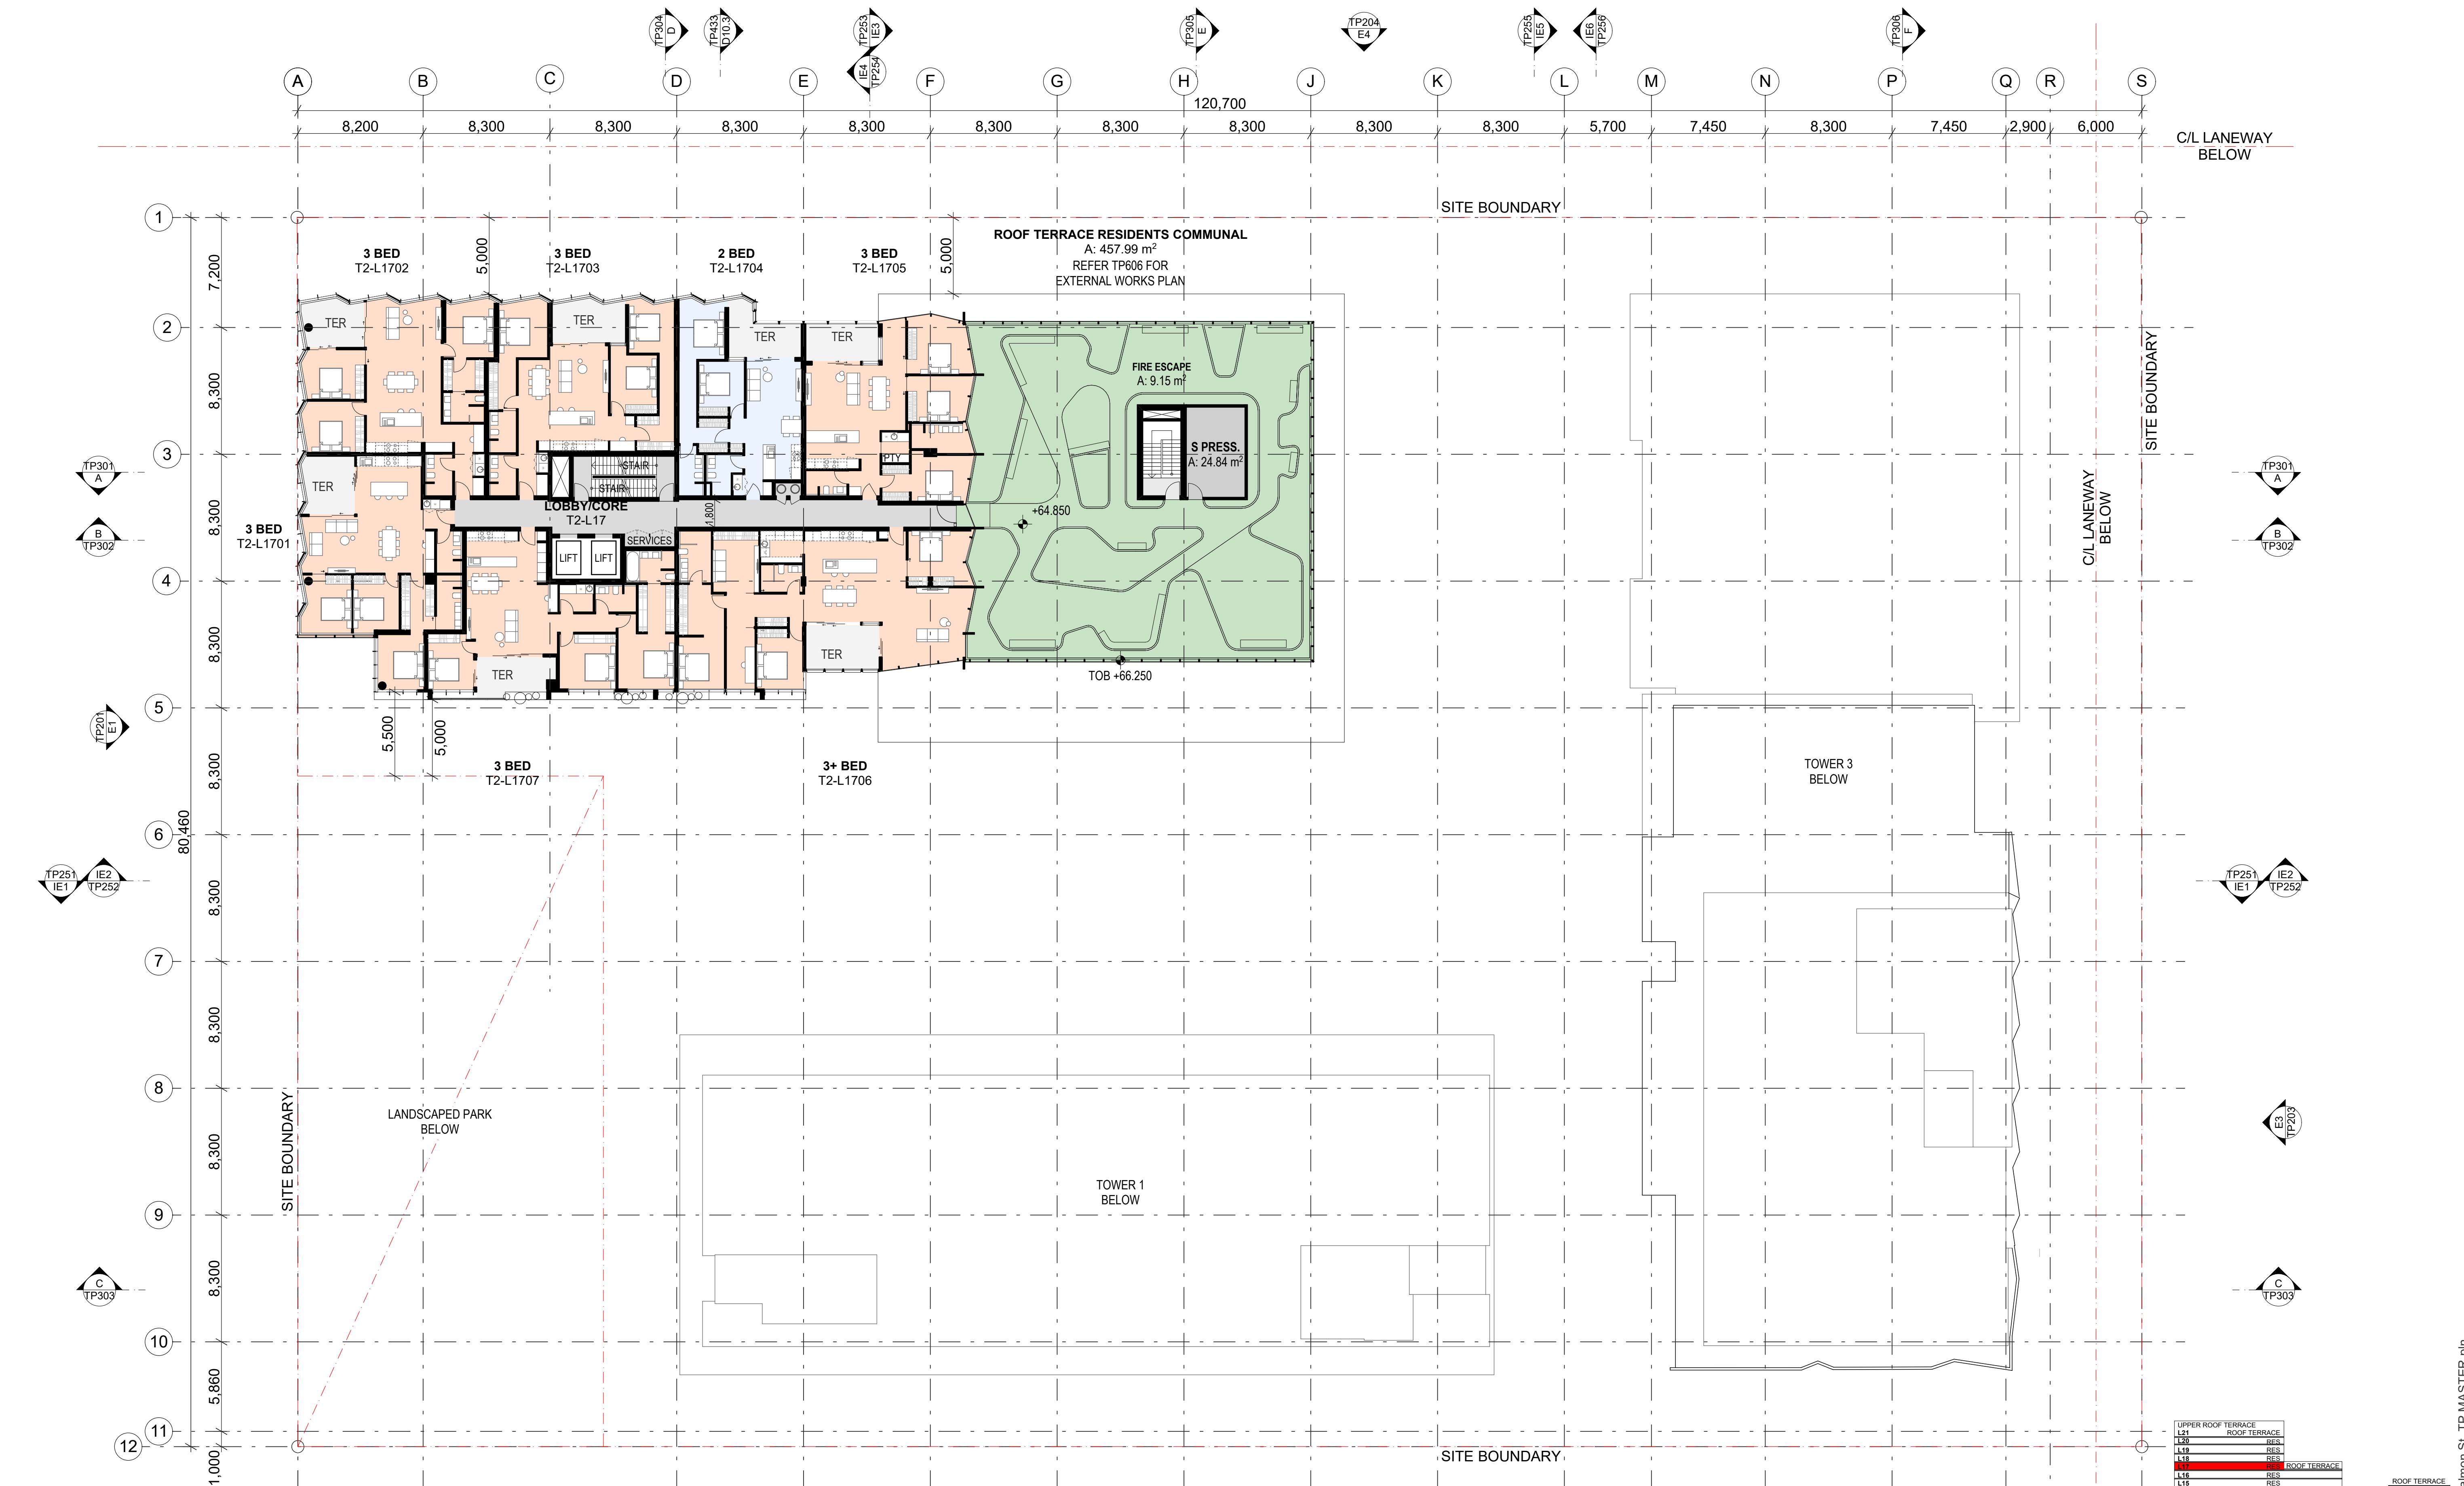


WIRRAWAY CENTRAL
 18 - 22 Salmon Street, Port Melbourne
ARMSBY ARCHITECTS
 Design Architects and Energy Consultants

SALMON ST

Rev	Description	By	Date
-	TOWN PLANNING ISSUE	ZS	18/12/2020

These drawings are copyright of Armsby Architects. They may not be used or reproduced without express approval of Armsby Architects. Do not scale drawings. Use written dimensions only. Any discrepancy in the drawings or specifications shall be referred to Armsby Architects.


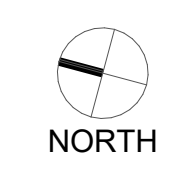


Drawing
L17 - SEVENTEENTH FLOOR PLAN
 Drawing Number
TP120

Project Status
Town Planning
 Scale 1:400 @ A3
 Revision

Level	Area	Use
L21	ROOF TERRACE	RES
L20	ROOF TERRACE	RES
L19	RES	RES
L18	RES	RES
L17	RES	RES
L16	RES	RES
L15	RES	RES
L14	RES	RES
L13	RES	RES
L12	RES	RES
L11	RES	RES
L10	RES	RES
L9	RES	RES
L8	RES	RES
L7	RES	RES
L6	RES	RES
L5	RES	RES
L4	COM	RES
L3	COM	RES
L2	COM	RES
L1	COM	RES
G	COM	RES
B1	COM	RES

18/12/2020 2008_Salmon St_TP MASTER.pn

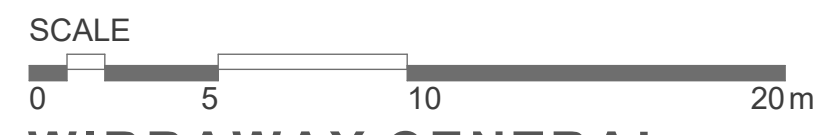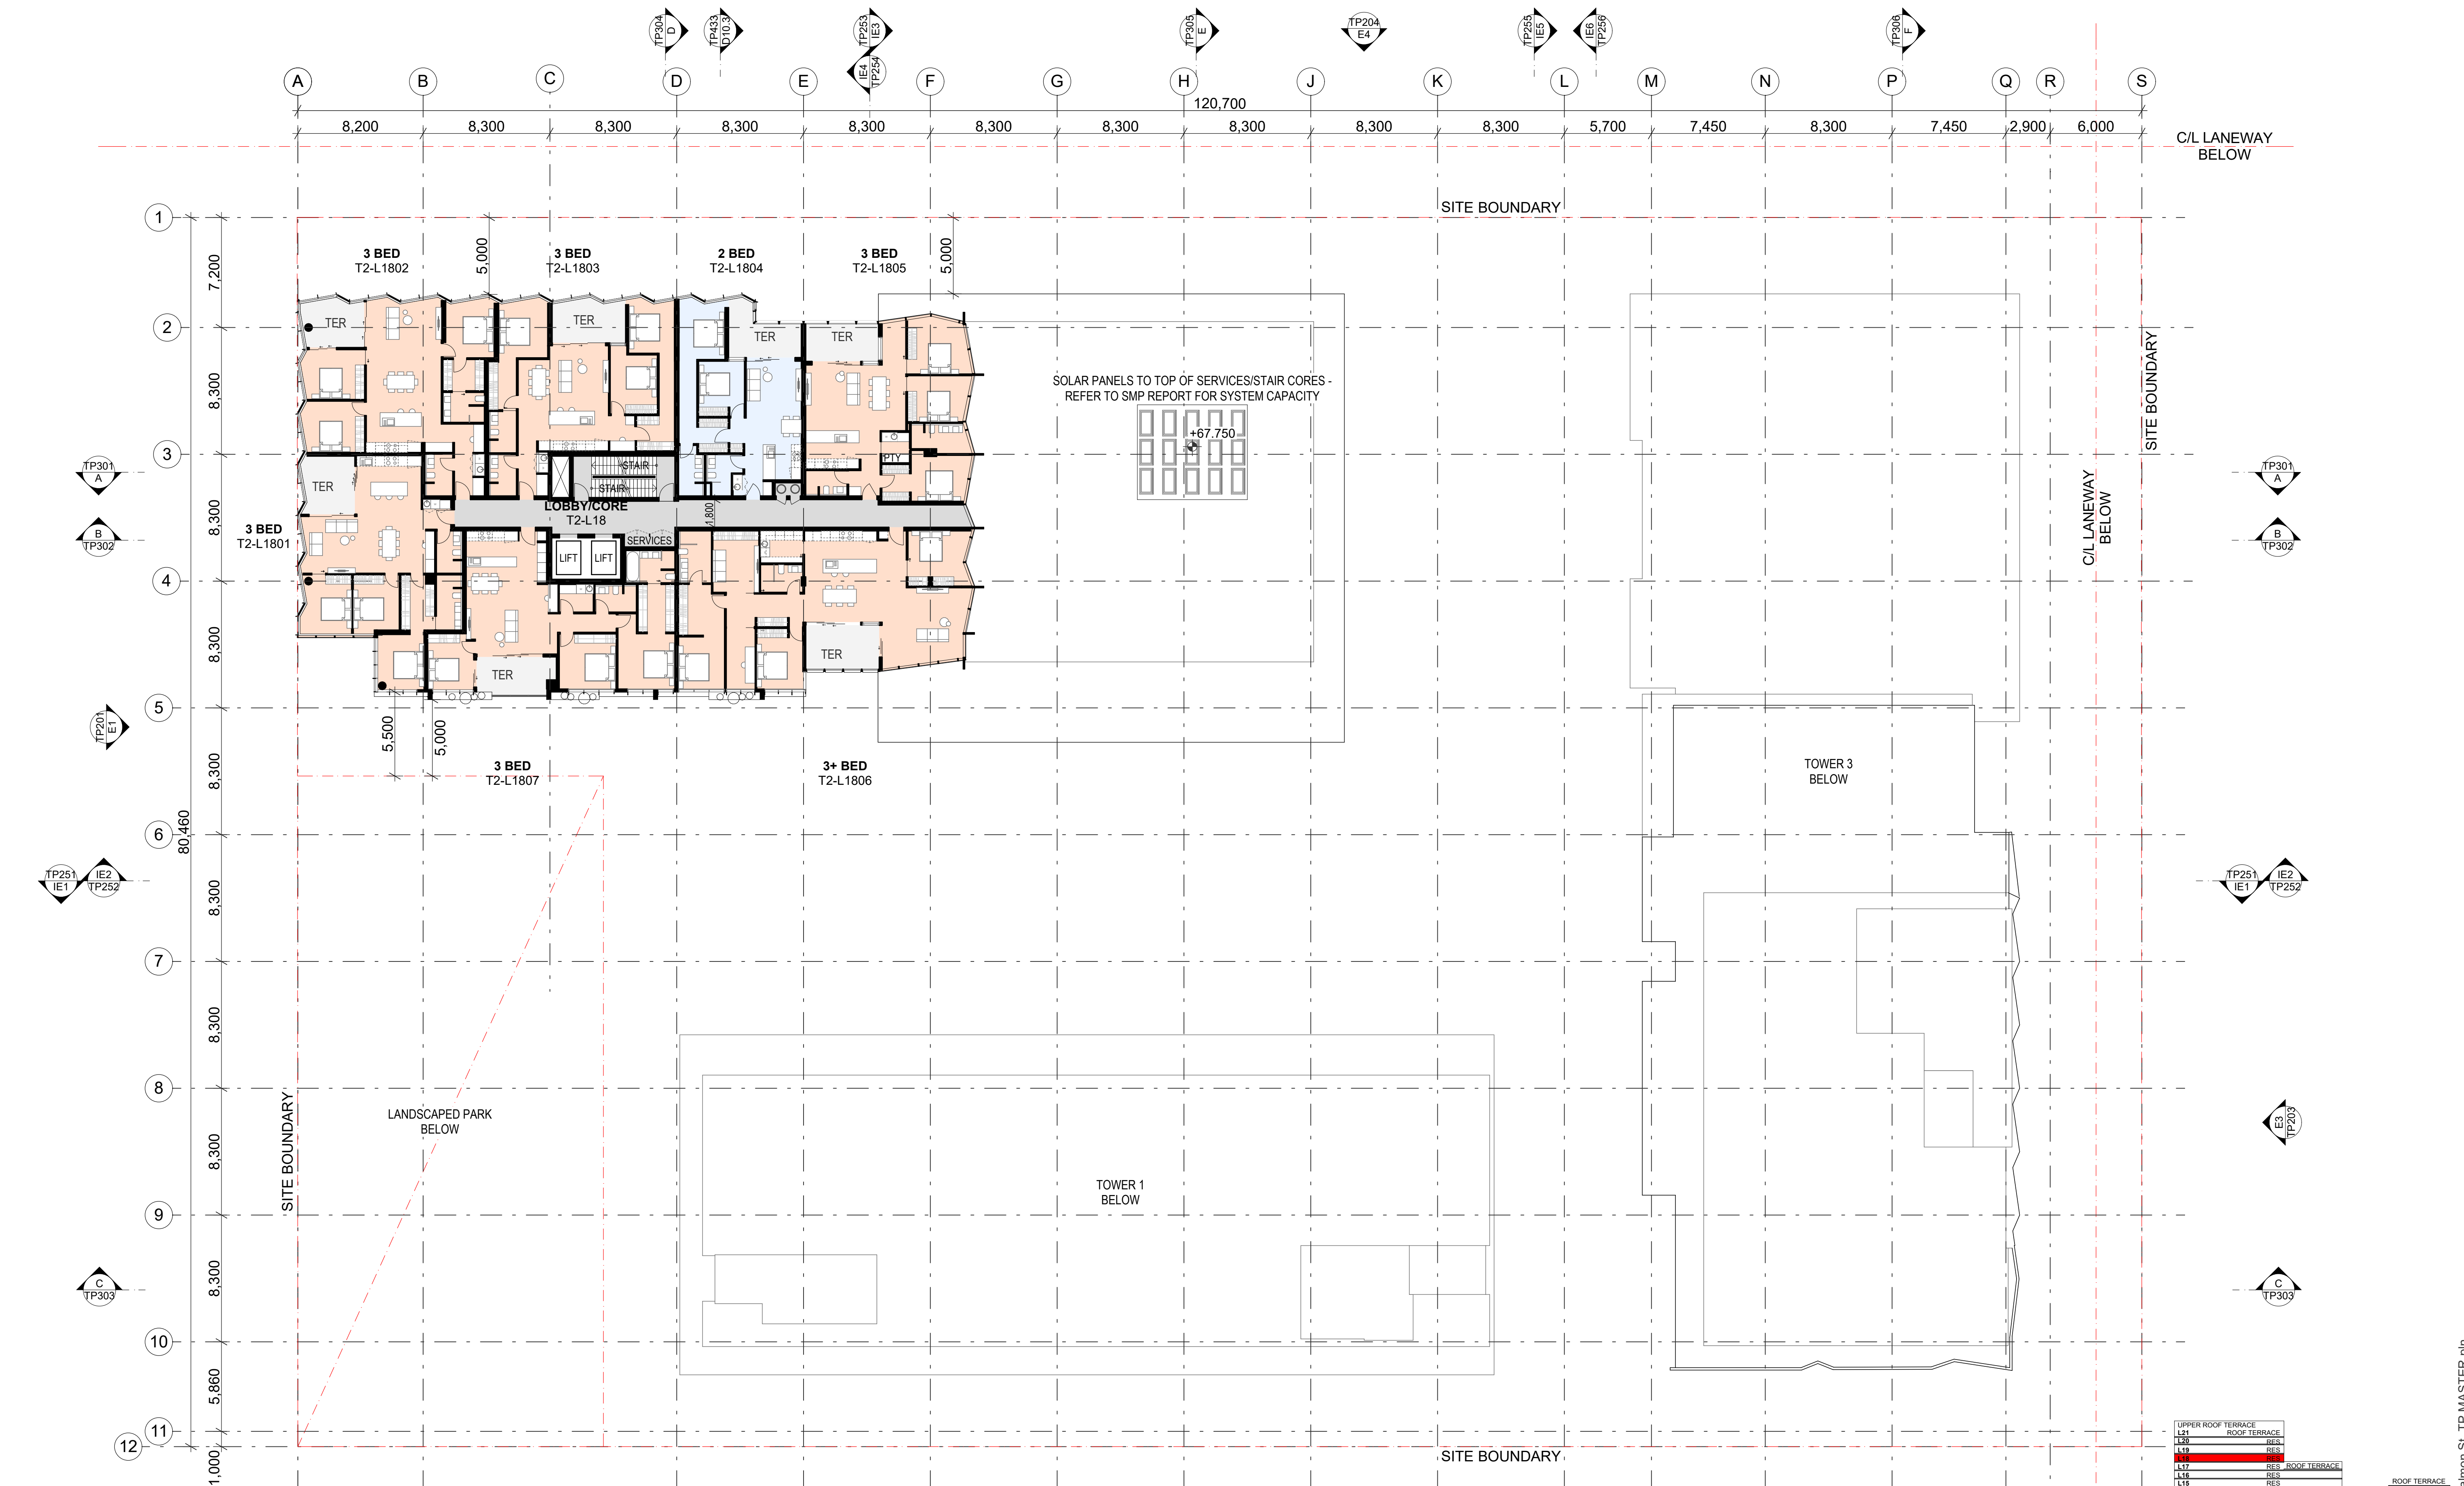


WIRRAWAY CENTRAL
18 - 22 Salmon Street, Port Melbourne
ARMSBY ARCHITECTS
Design Architects and Energy Consultants

SALMON ST

Rev	Description	By	Date
-	TOWN PLANNING ISSUE	ZS	18/12/2020

These drawings are copyright of Armsby Architects. They may not be used or reproduced without express approval of Armsby Architects. Do not scale drawings. Use written dimensions only. Any discrepancy in the drawings or specifications shall be referred to Armsby Architects.


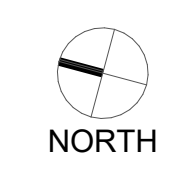


Drawing
L18 - EIGHTEENTH FLOOR PLAN
Drawing Number
TP121

Project Status
Town Planning
Scale 1:400 @ A3
Revision

Level	Use
L21	UPPER ROOF TERRACE
L20	ROOF TERRACE
L19	RES
L18	RES
L17	RES, ROOF TERRACE
L16	RES
L15	RES
L14	RES
L13	RES
L12	RES
L11	RES
L10	RES
L9	RES
L8	RES
L7	RES
L6	RES
L5	RES
L4	COM
L3	COM
L2	COM
L1	COM
G	SUPERMARKETS
B1	COM

18/12/2020 2008_Salmon St_TP_MASTER.pn Page 30

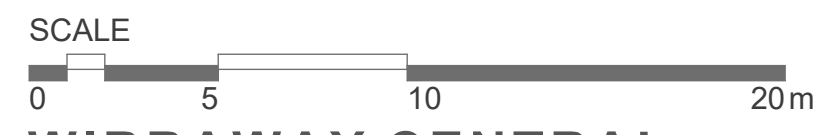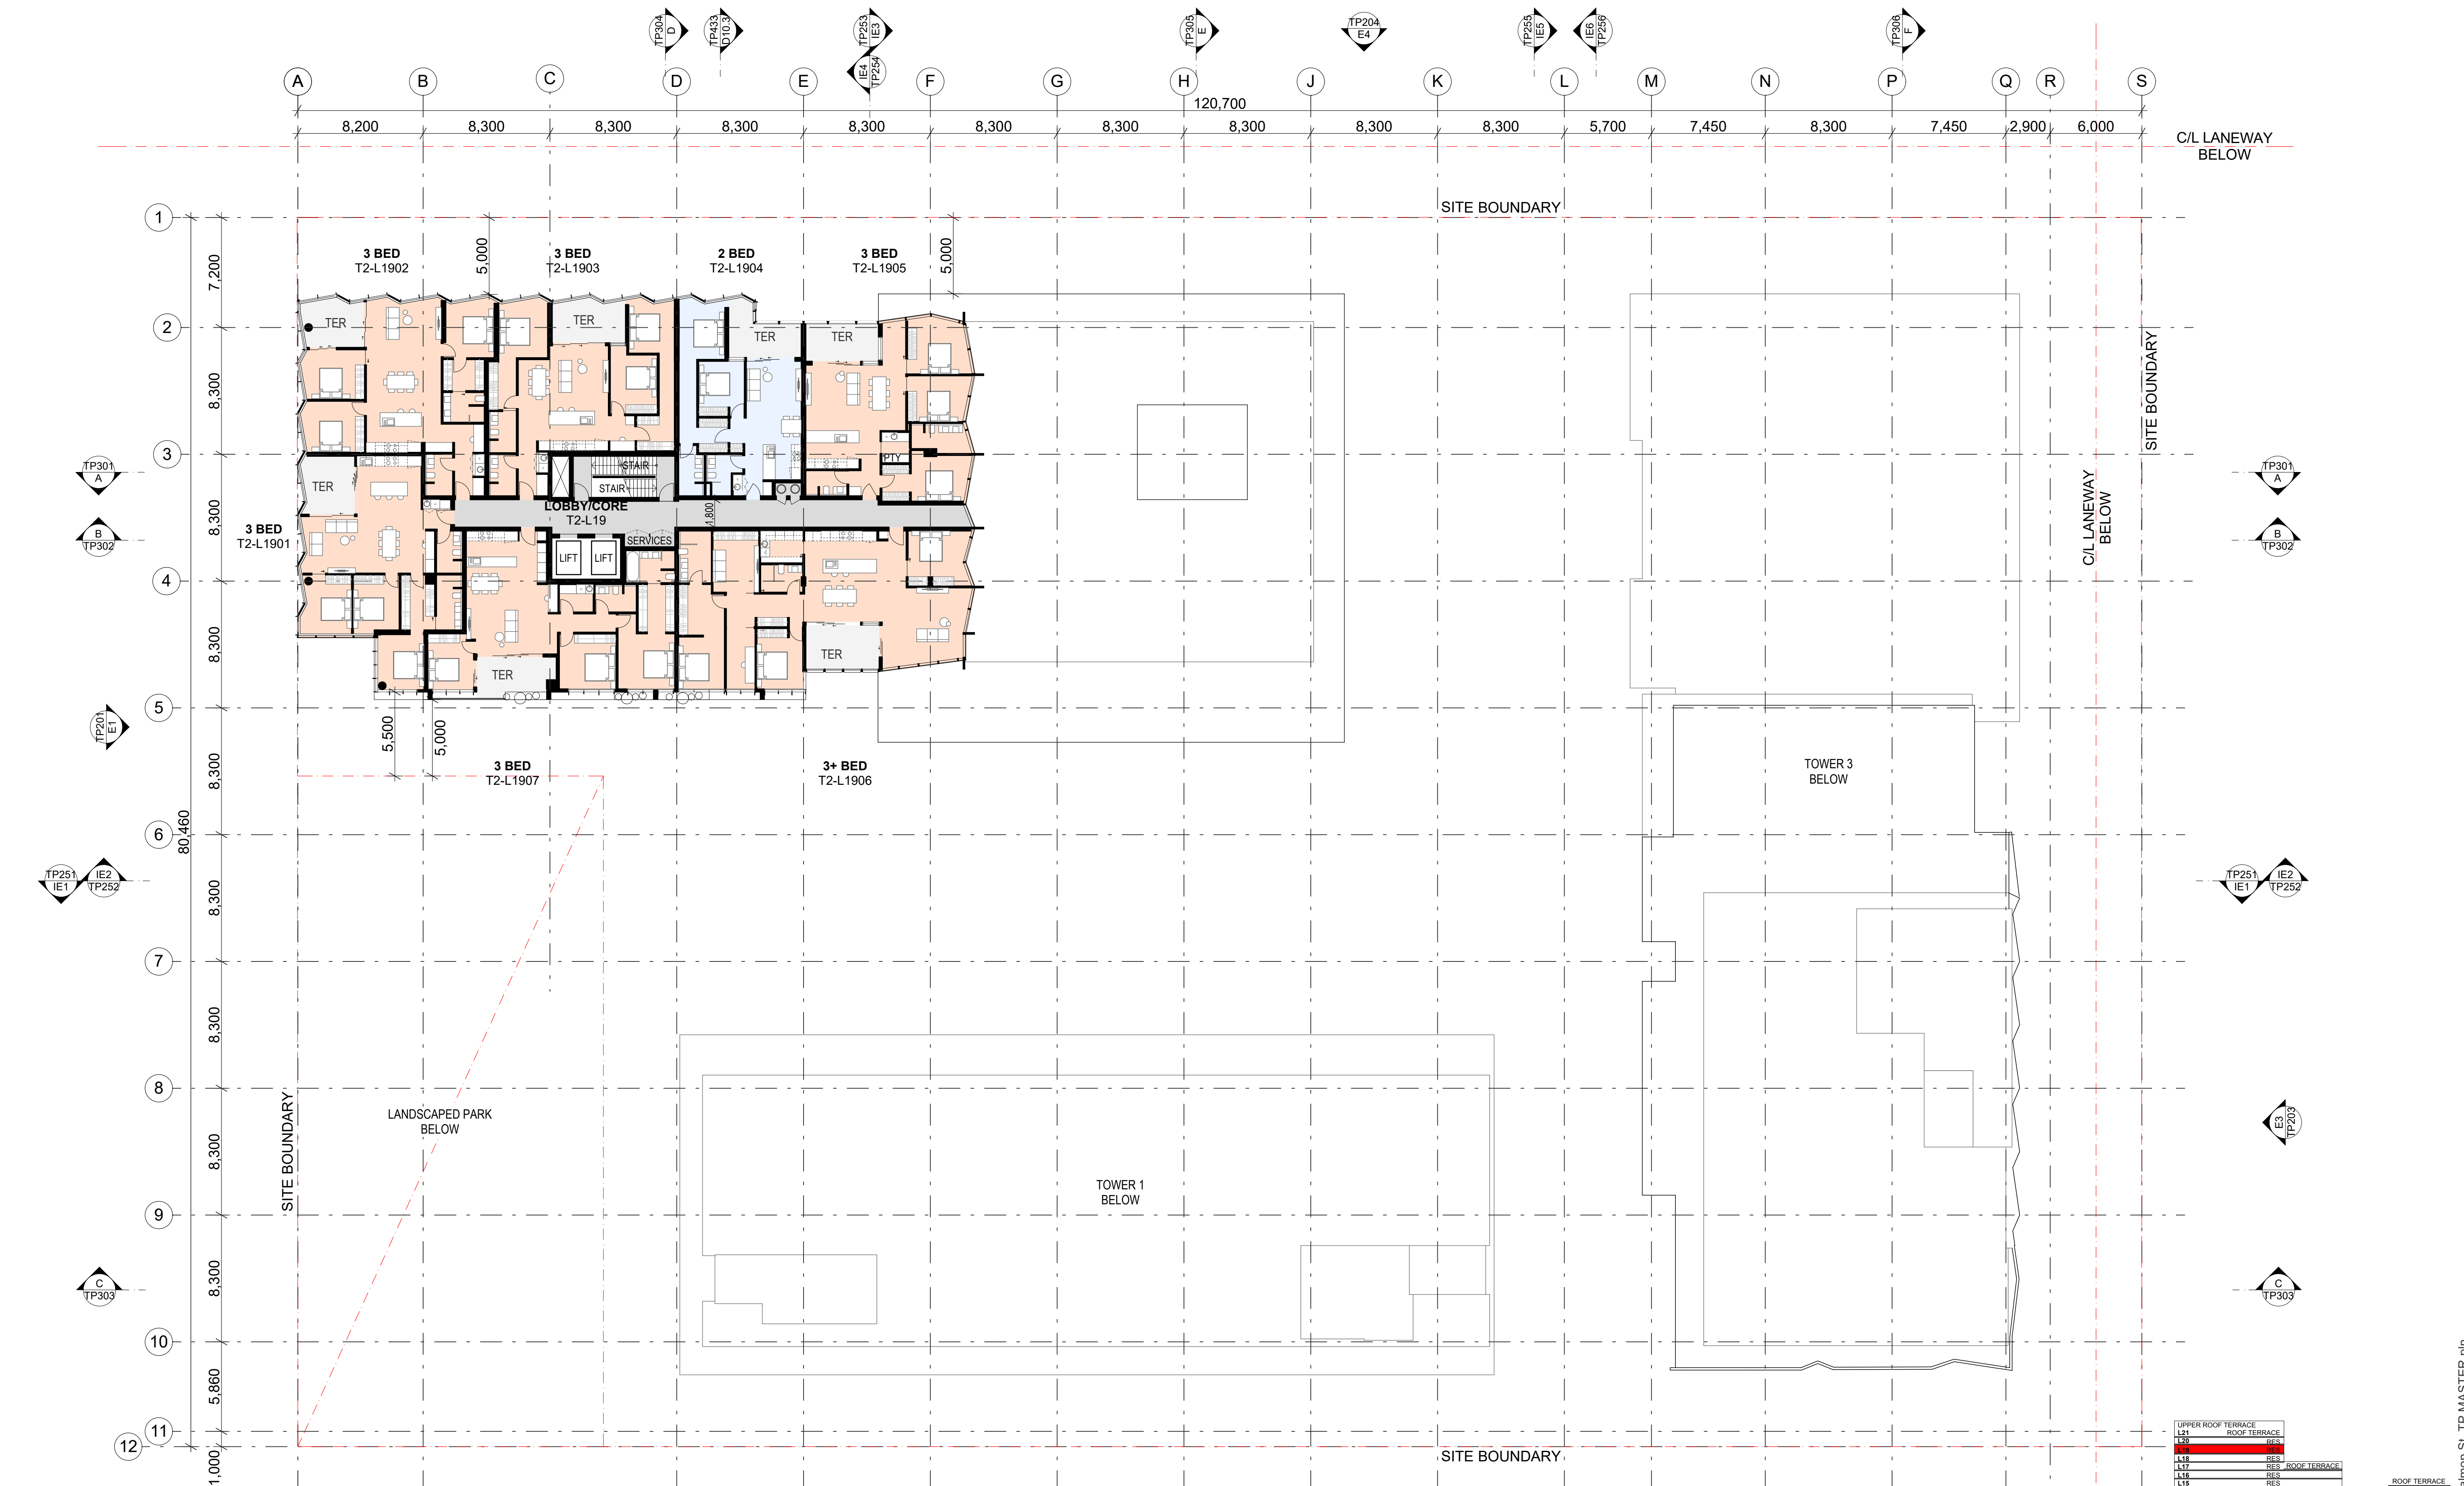


WIRRAWAY CENTRAL
18 - 22 Salmon Street, Port Melbourne
ARMSBY ARCHITECTS
Design Architects and Energy Consultants

SALMON ST

Rev	Description	By	Date
-	TOWN PLANNING ISSUE	ZS	18/12/2020

These drawings are copyright of Armsby Architects. They may not be used or reproduced without express approval of Armsby Architects. Do not scale drawings. Use written dimensions only. Any discrepancy in the drawings or specifications shall be referred to Armsby Architects.

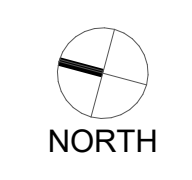



Drawing
L19 - NINETEENTH FLOOR PLAN
Drawing Number
TP122

Project Status
Town Planning
Scale 1:400 @ A3
Revision

Level	Use
L21	UPPER ROOF TERRACE
L20	ROOF TERRACE
L19	RES
L18	RES
L17	RES
L16	RES
L15	RES
L14	RES
L13	RES
L12	RES
L11	RES
L10	RES
L9	RES
L8	RES
L7	RES
L6	RES
L5	RES
L4	COM
L3	COM
L2	COM
L1	COM
G	COM
B1	COM

KEY SECTION

18/12/2020 2008_Salmon St_TP_MASTER.pn

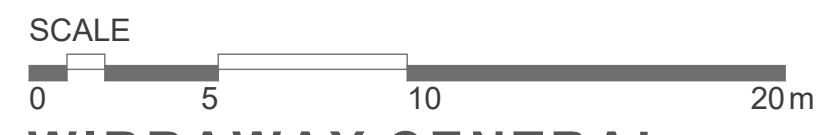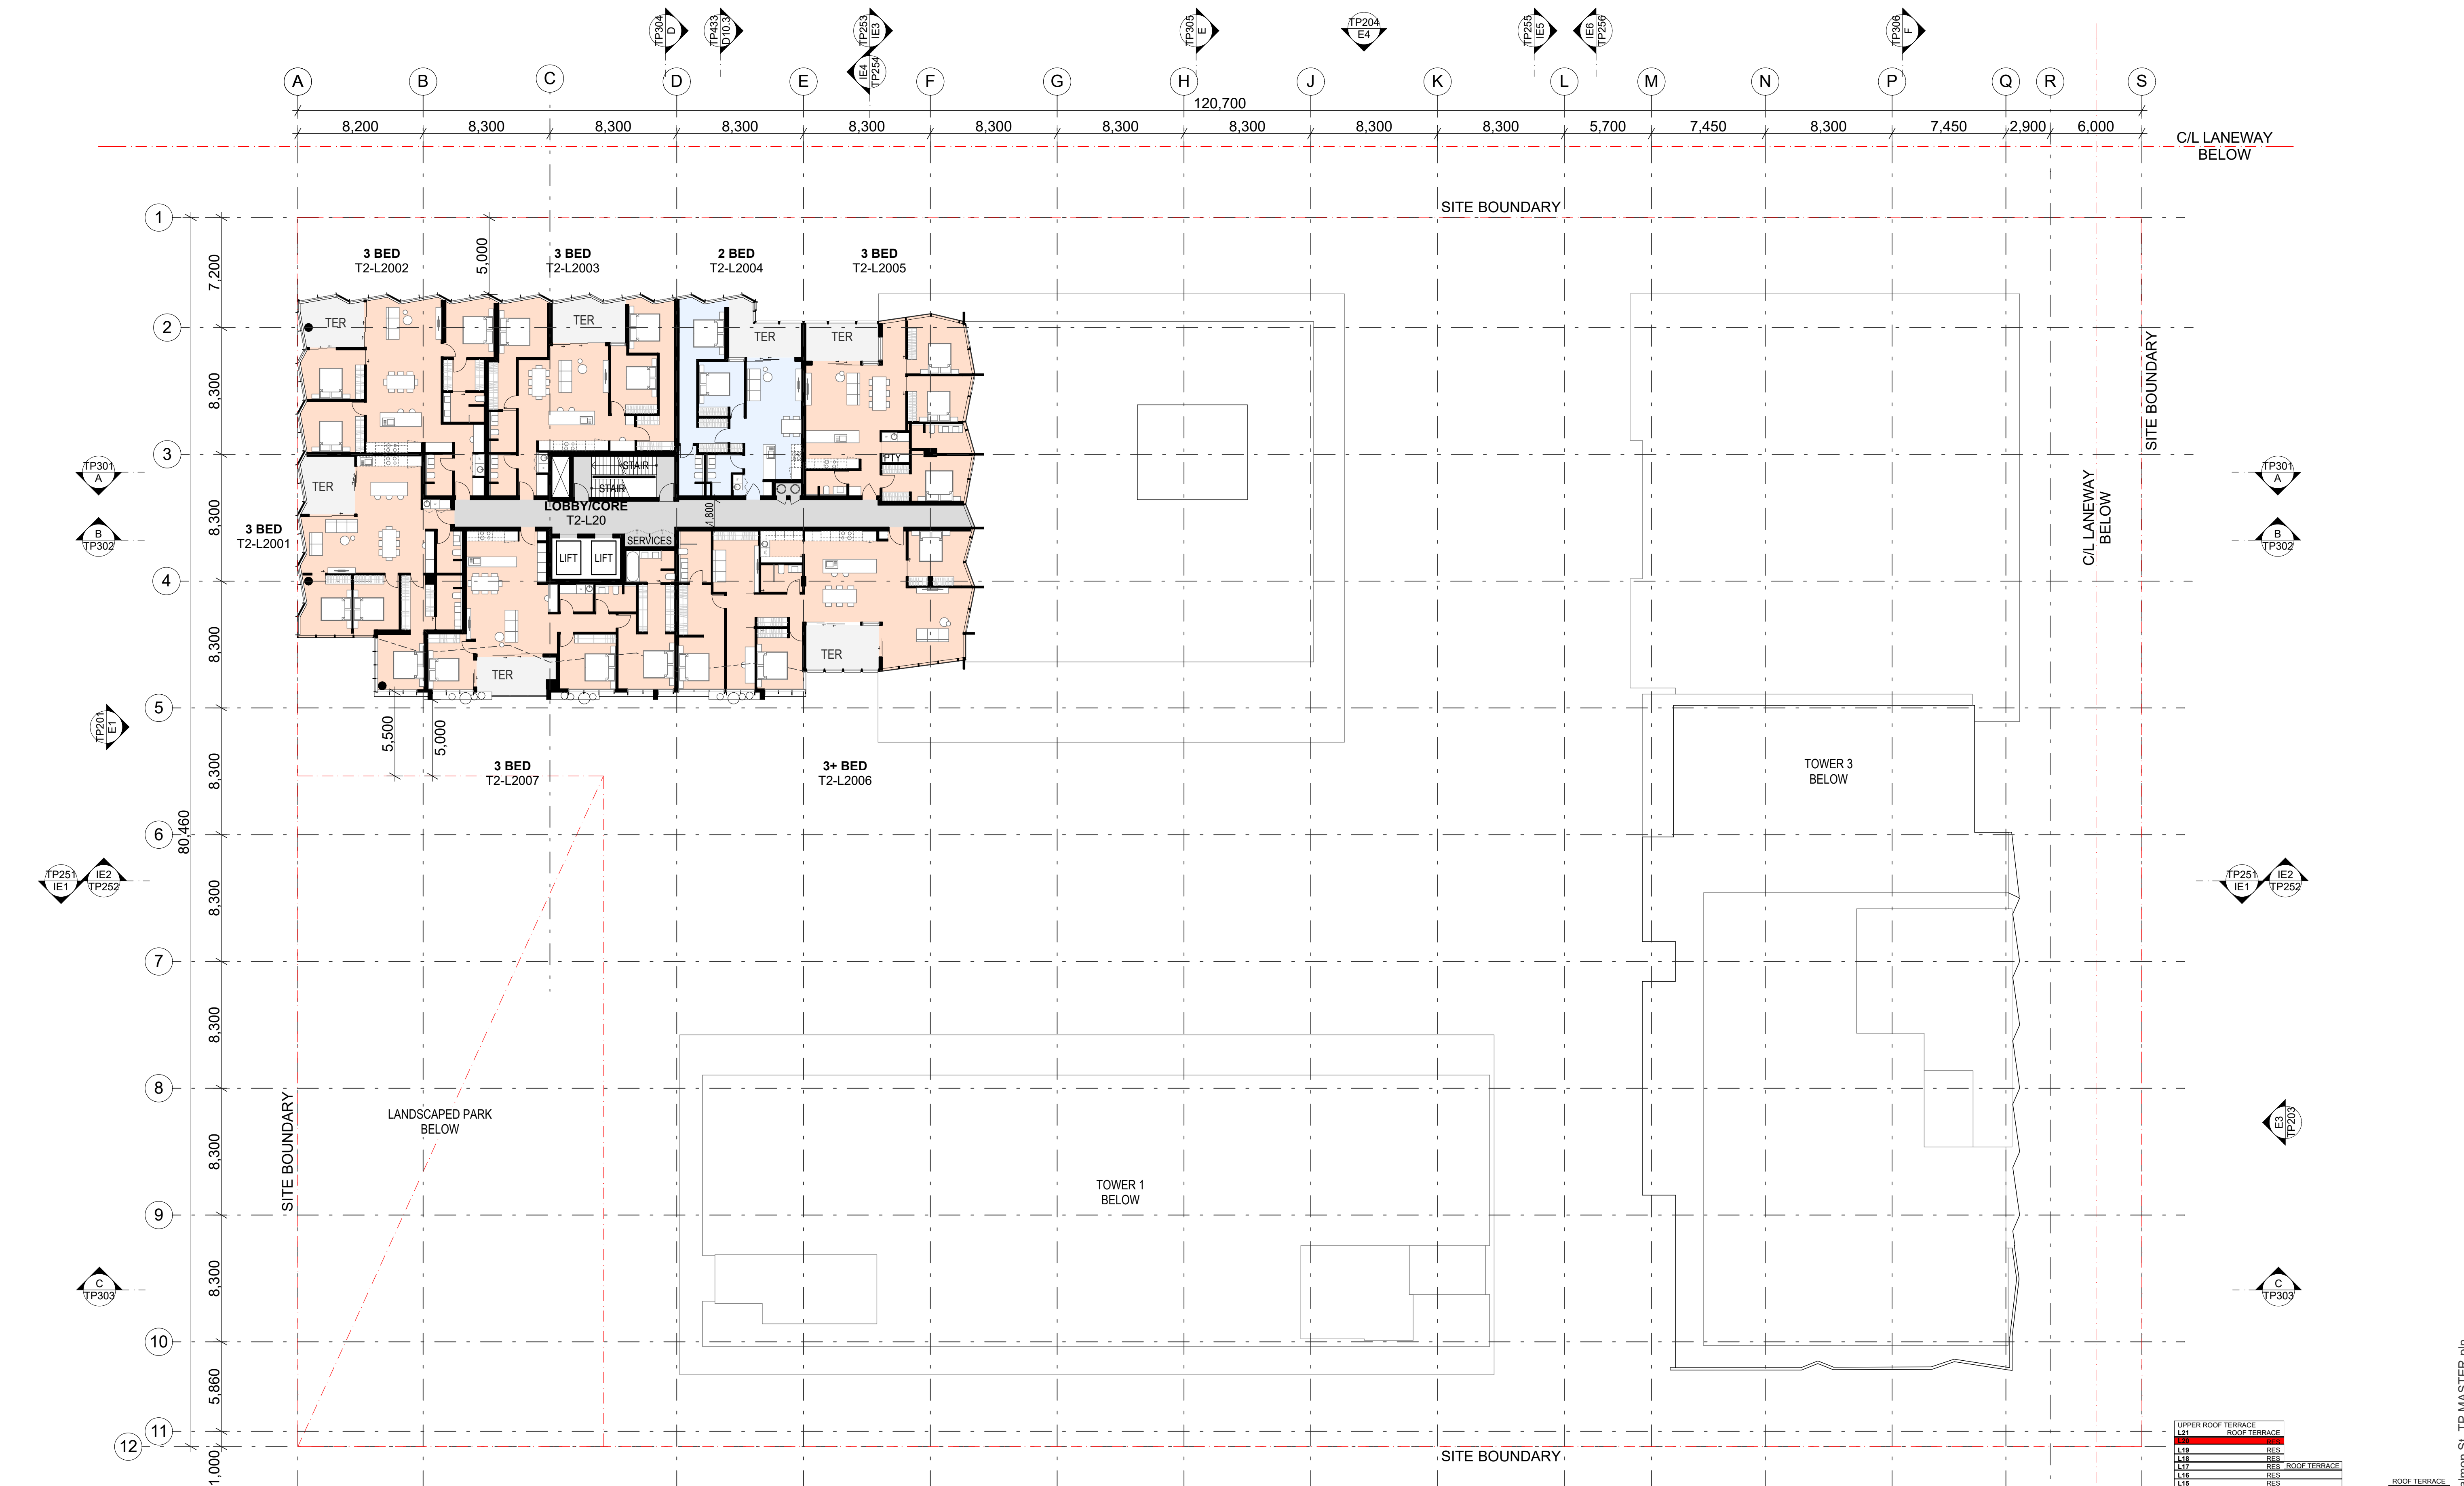

WIRRAWAY CENTRAL
 18 - 22 Salmon Street, Port Melbourne
ARMSBY ARCHITECTS
 Design Architects and Energy Consultants

SALMON ST

Rev	Description	By	Date
-	TOWN PLANNING ISSUE	ZS	18/12/2020

These drawings are copyright of Armsby Architects. They may not be used or reproduced without express approval of Armsby Architects. Do not scale drawings. Use written dimensions only. Any discrepancy in the drawings or specifications shall be referred to Armsby Architects.





Drawing
L20 - TWENTIETH FLOOR PLAN
 Drawing Number
TP123

Project Status
Town Planning
 Scale 1:400 @ A3
 Revision

Level	Use
L21	ROOF TERRACE
L20	RES
L19	RES
L18	RES
L17	RES
L16	RES
L15	RES
L14	RES
L13	RES
L12	RES
L11	RES
L10	RES
L9	RES
L8	RES
L7	RES
L6	RES
L5	RES
L4	COM
L3	COM
L2	COM
L1	COM
G	SUPERMARKETS
B1	COM

18/12/2020 2008_Salmon St_TP_MASTER.pn Page 32

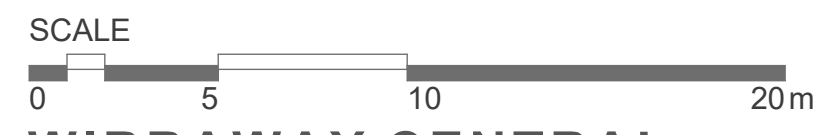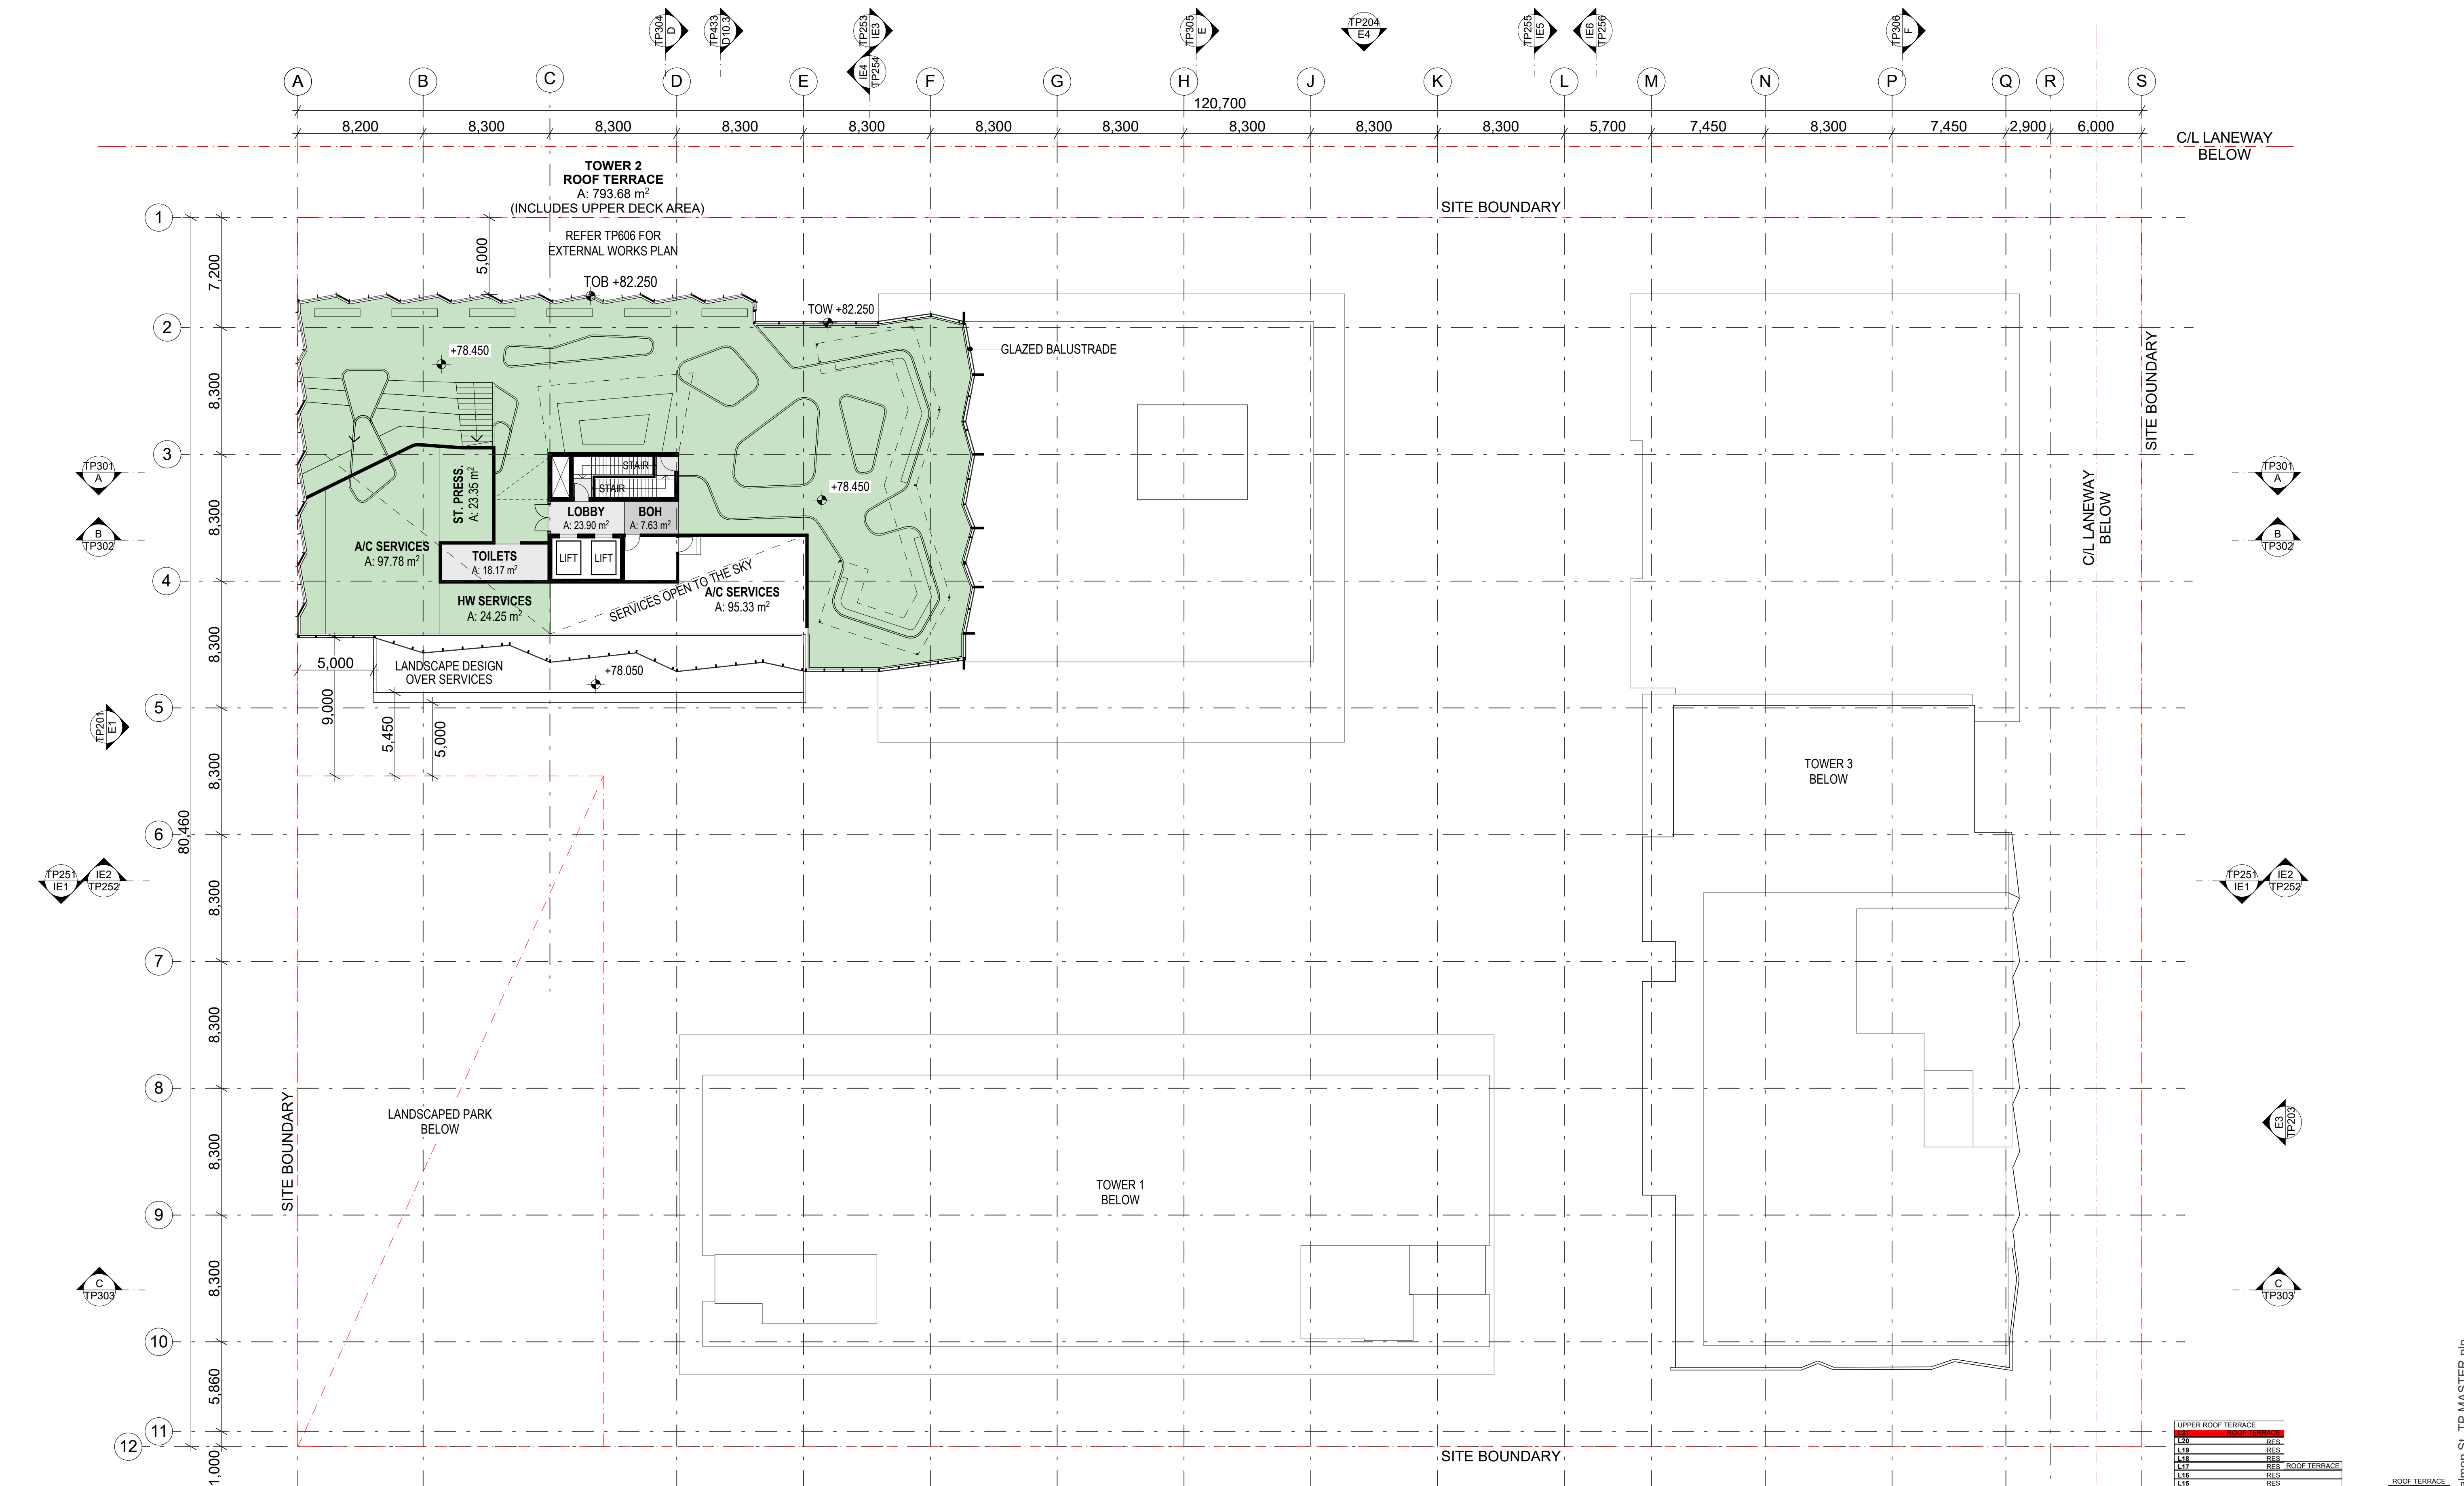


WIRRAWAY CENTRAL
 18 - 22 Salmon Street, Port Melbourne
ARMSBY ARCHITECTS
 Design Architects and Energy Consultants

SALMON ST

Rev	Description	By	Date
-	TOWN PLANNING ISSUE	ZS	18/12/2020

These drawings are copyright of Armsby Architects. They may not be used or reproduced without express approval of Armsby Architects. Do not scale drawings. Use written dimensions only. Any discrepancy in the drawings or specifications shall be referred to Armsby Architects.

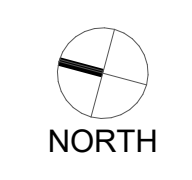



Drawing
L21 - TWENTY FIRST FLOOR PLAN
 Drawing Number
TP124

Project Status
Town Planning
 Scale 1:400 @ A3
 Revision

Level	Use
L20	RES
L19	RES
L18	RES
L17	RES
L16	RES
L15	RES
L14	RES
L13	RES
L12	RES
L11	RES
L10	RES
L9	RES
L8	RES
L7	RES
L6	RES
L5	RES
L4	COM
L3	COM
L2	COM
L1	COM
G	COM
B1	COM

KEY SECTION

18/12/2020 2008_Salmon St_TP_MASTER.pn

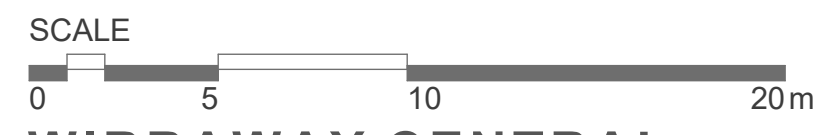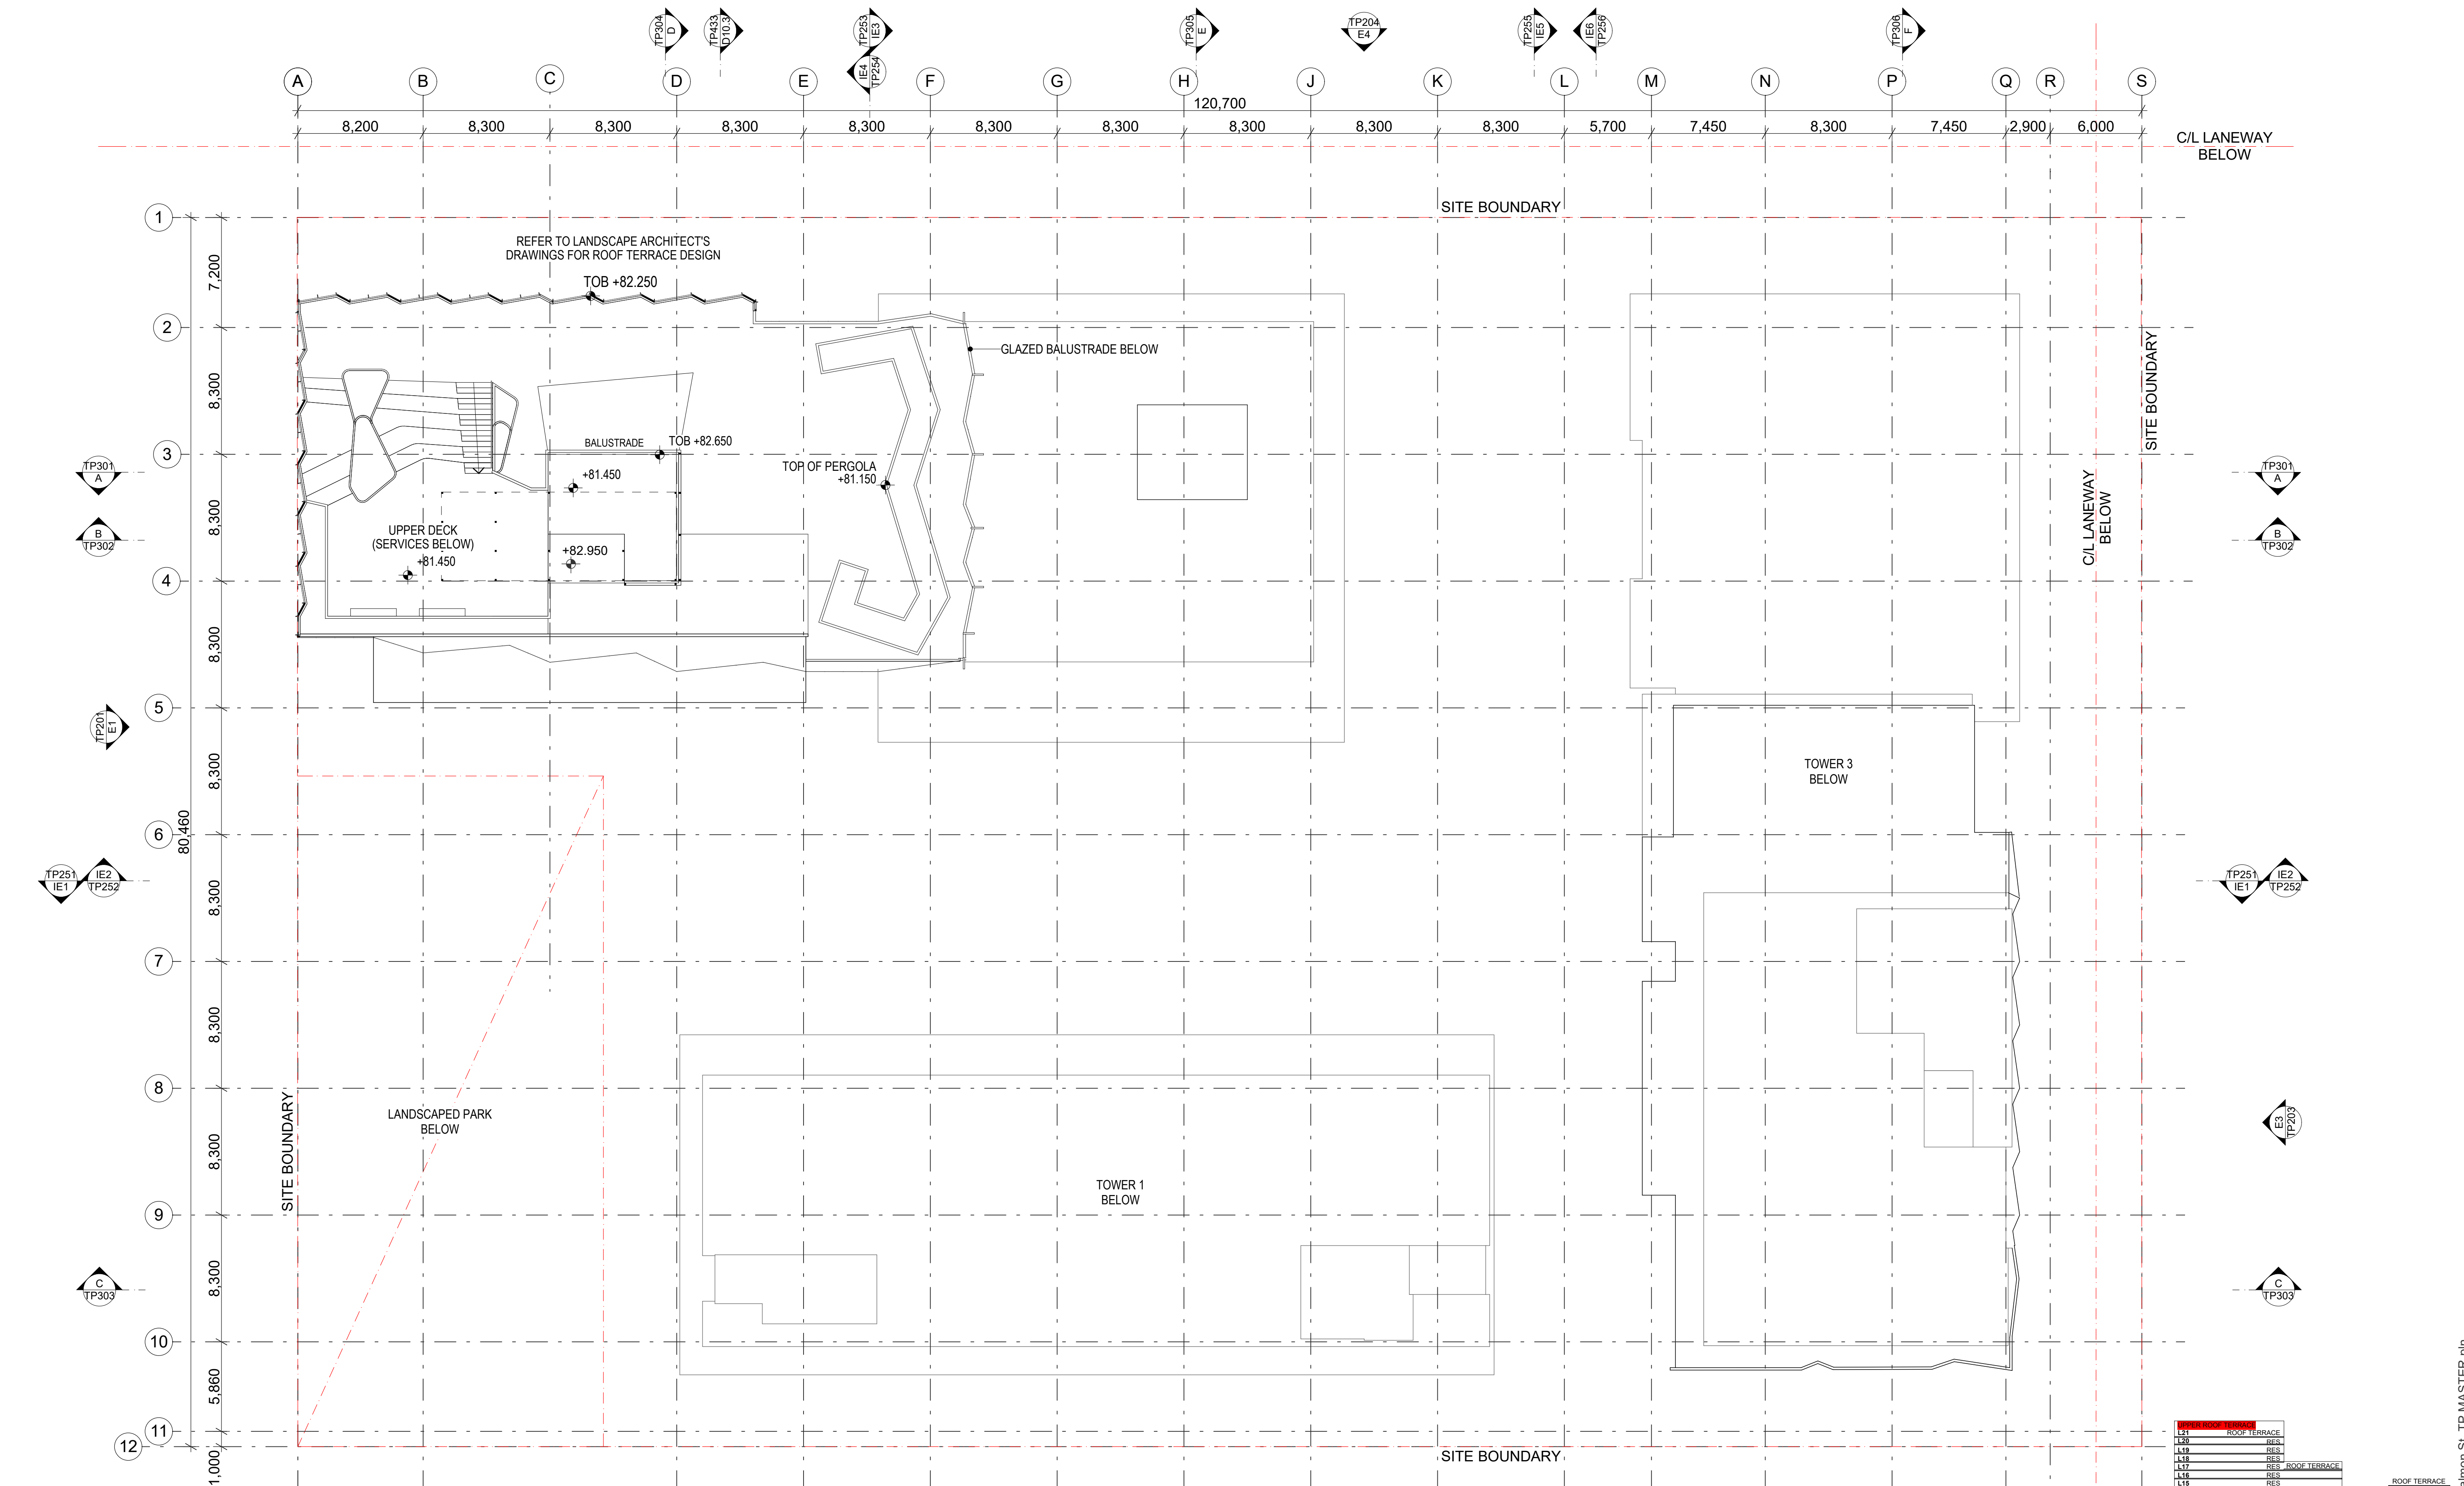


WIRRAWAY CENTRAL
 18 - 22 Salmon Street, Port Melbourne
ARMSBY ARCHITECTS
 Design Architects and Energy Consultants

SALMON ST

Rev	Description	By	Date
-	TOWN PLANNING ISSUE	ZS	18/12/2020



These drawings are copyright of Armsby Architects. They may not be used or reproduced without express approval of Armsby Architects. Do not scale drawings. Use written dimensions only. Any discrepancy in the drawings or specifications shall be referred to Armsby Architects.

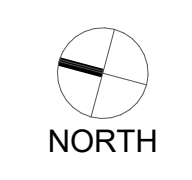

Drawing **L22 - TWENTY SECOND FLOOR PLAN**
 Drawing Number **TP125**
 Project Status **Town Planning**
 Scale 1:400 @ A3
 Revision

Level	Use
L22	RES ROOF TERRACE
L21	RES ROOF TERRACE
L20	RES
L19	RES
L18	RES
L17	RES ROOF TERRACE
L16	RES
L15	RES
L14	RES
L13	RES
L12	RES
L11	RES
L10	RES
L9	RES
L8	RES
L7	RES
L6	RES
L5	RES
L4	COM
L3	COM
L2	COM
L1	COM
G	COM SUPERMARKETS
B1	COM

18/12/2020 2008_Salmon St_TP_MASTER.pn Page 34

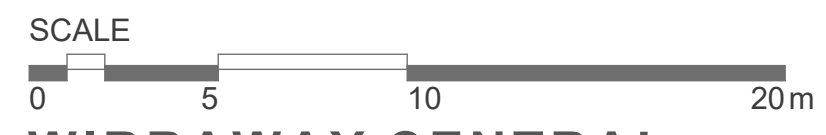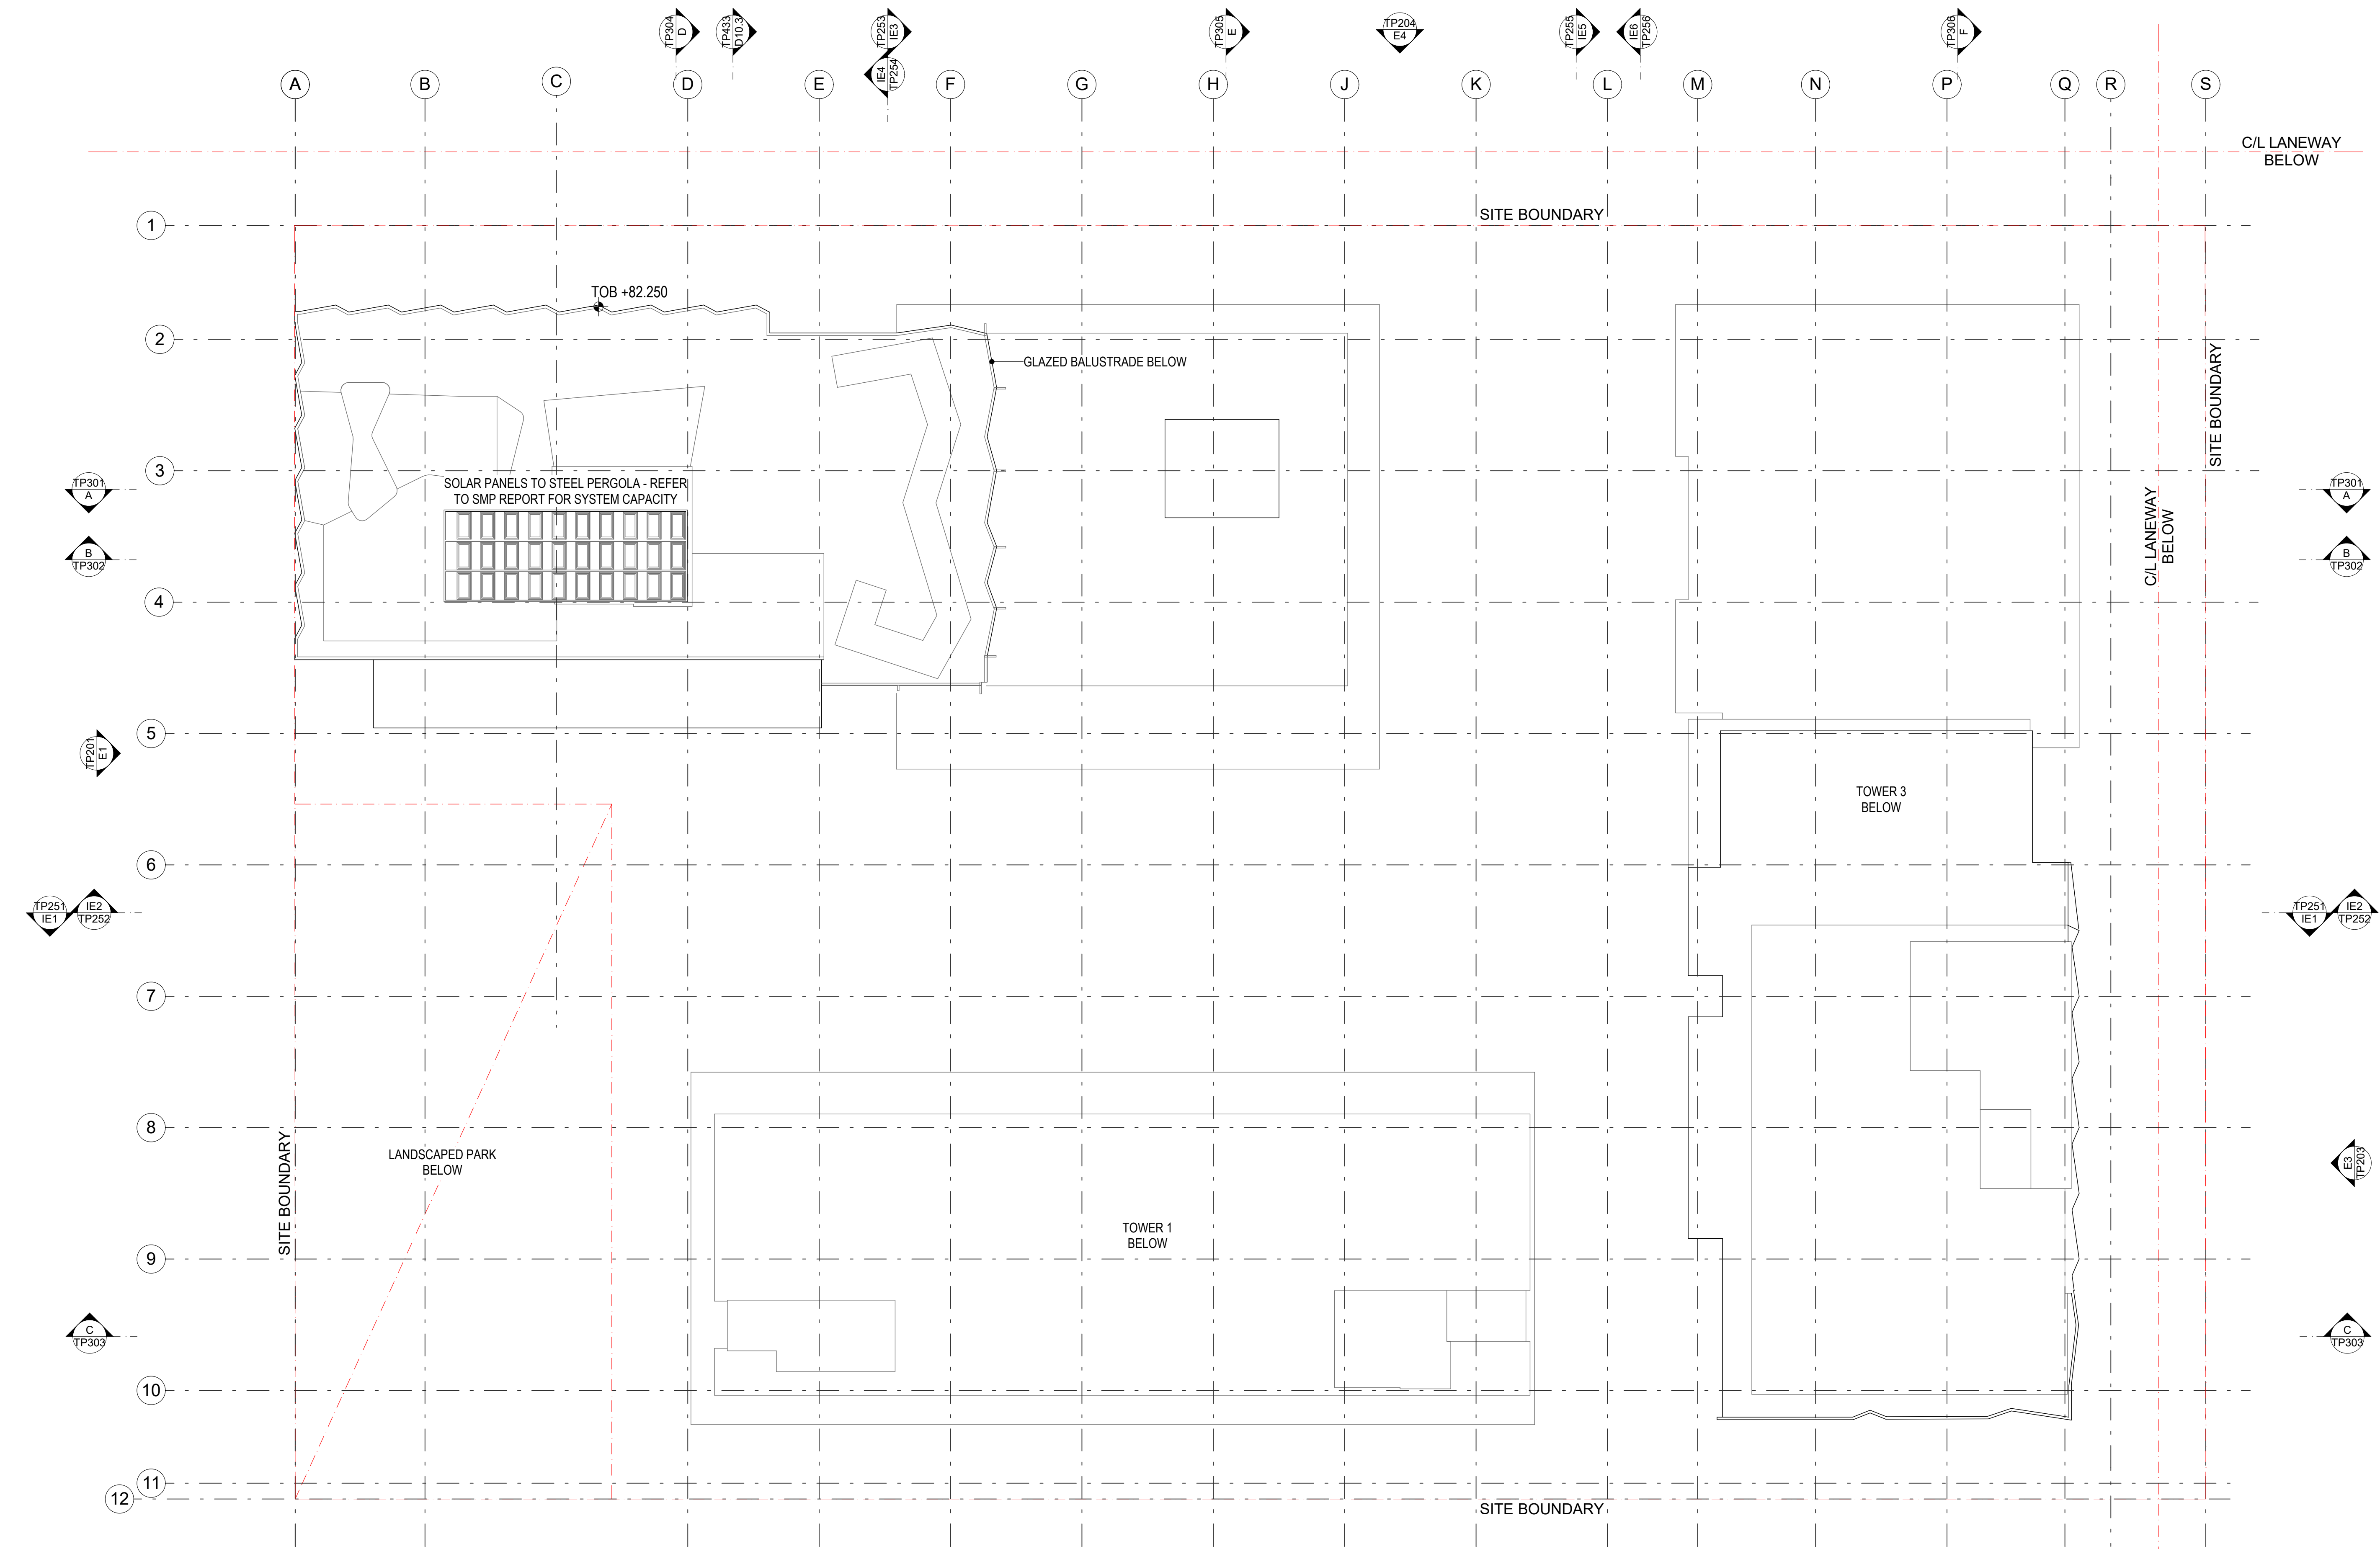


WIRRAWAY CENTRAL
 18 - 22 Salmon Street, Port Melbourne
ARMSBY ARCHITECTS
 Design Architects and Energy Consultants

SALMON ST

Rev	Description	By	Date
-	TOWN PLANNING ISSUE	ZS	18/12/2020

These drawings are copyright of Armsby Architects. They may not be used or reproduced without express approval of Armsby Architects. Do not scale drawings. Use written dimensions only. Any discrepancy in the drawings or specifications shall be referred to Armsby Architects.

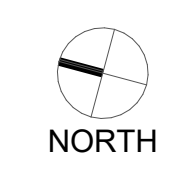

Drawing
L23 - ROOF SOLAR
 Drawing Number
TP126

Project Status
Town Planning
 Scale 1:400 @ A3
 Revision