

SOUTH MELBOURNE LSC

DRAWING SCHEDULE

DRAWING NO.	DRAWING TITLE	SCALE
A0-000	COVER SHEET	NTS
EXISTING CONDITIONS		
A0-101	EXISTING CONDITIONS SITE PLAN	1:200
PROPOSED CONDITIONS		
A1-101	SITE / ROOF PLAN	1:200
A1-102	GROUND FLOOR PLAN	1:100
A1-103	FIRST FLOOR PLAN	1:100
A2-101	ELEVATION NORTH & EAST	1:100
A2-102	ELEVATION SOUTH & WEST	1:100
A3-101	SECTION AA & BB	1:100



GENERAL NOTES
 THIS DRAWING SHOULD BE READ IN CONJUNCTION WITH ALL RELEVANT CONTRACTS, SPECIFICATIONS AND DRAWINGS.
 COPYRIGHT OF THIS DRAWING IS VESTED IN THE ARCHITECTS.
 DIMENSIONS ARE IN MILLIMETRES AND LEVELS ARE IN METRES.
 DO NOT SCALE OFF DRAWINGS.
 USE FIGURED DIMENSIONS ONLY. CHECK AND VERIFY ALL DIMENSIONS ON SITE PRIOR TO COMMENCING WORK.

REV	DATE	DESCRIPTION
P0	14.10.2016	Detailed Drawing Issue to DELWP

CLIENT
CITY OF PORT PHILLIP

PROJECT
**SOUTH MELBOURNE LSC
 BEACONSFIELD PDE
 SOUTH MELBOURNE VIC**

DRAWING TITLE
TITLE PAGE

DATE
OCT 2016

CHECKED
SB

APPROVED
GB

SCALE
1:100

STATUS
DELWP APPLICATION

DRAWING NUMBER
A0-000


PROJECT #
12-035

REVISION
P1

Jackson
 Clements
 Burrows
 Architects

COPYRIGHT
 Jackson Clements Burrows
 Pty Ltd Architects
 One Harwood Place Melbourne Vic 3000
 T +613 9654 6227 jcba.com.au



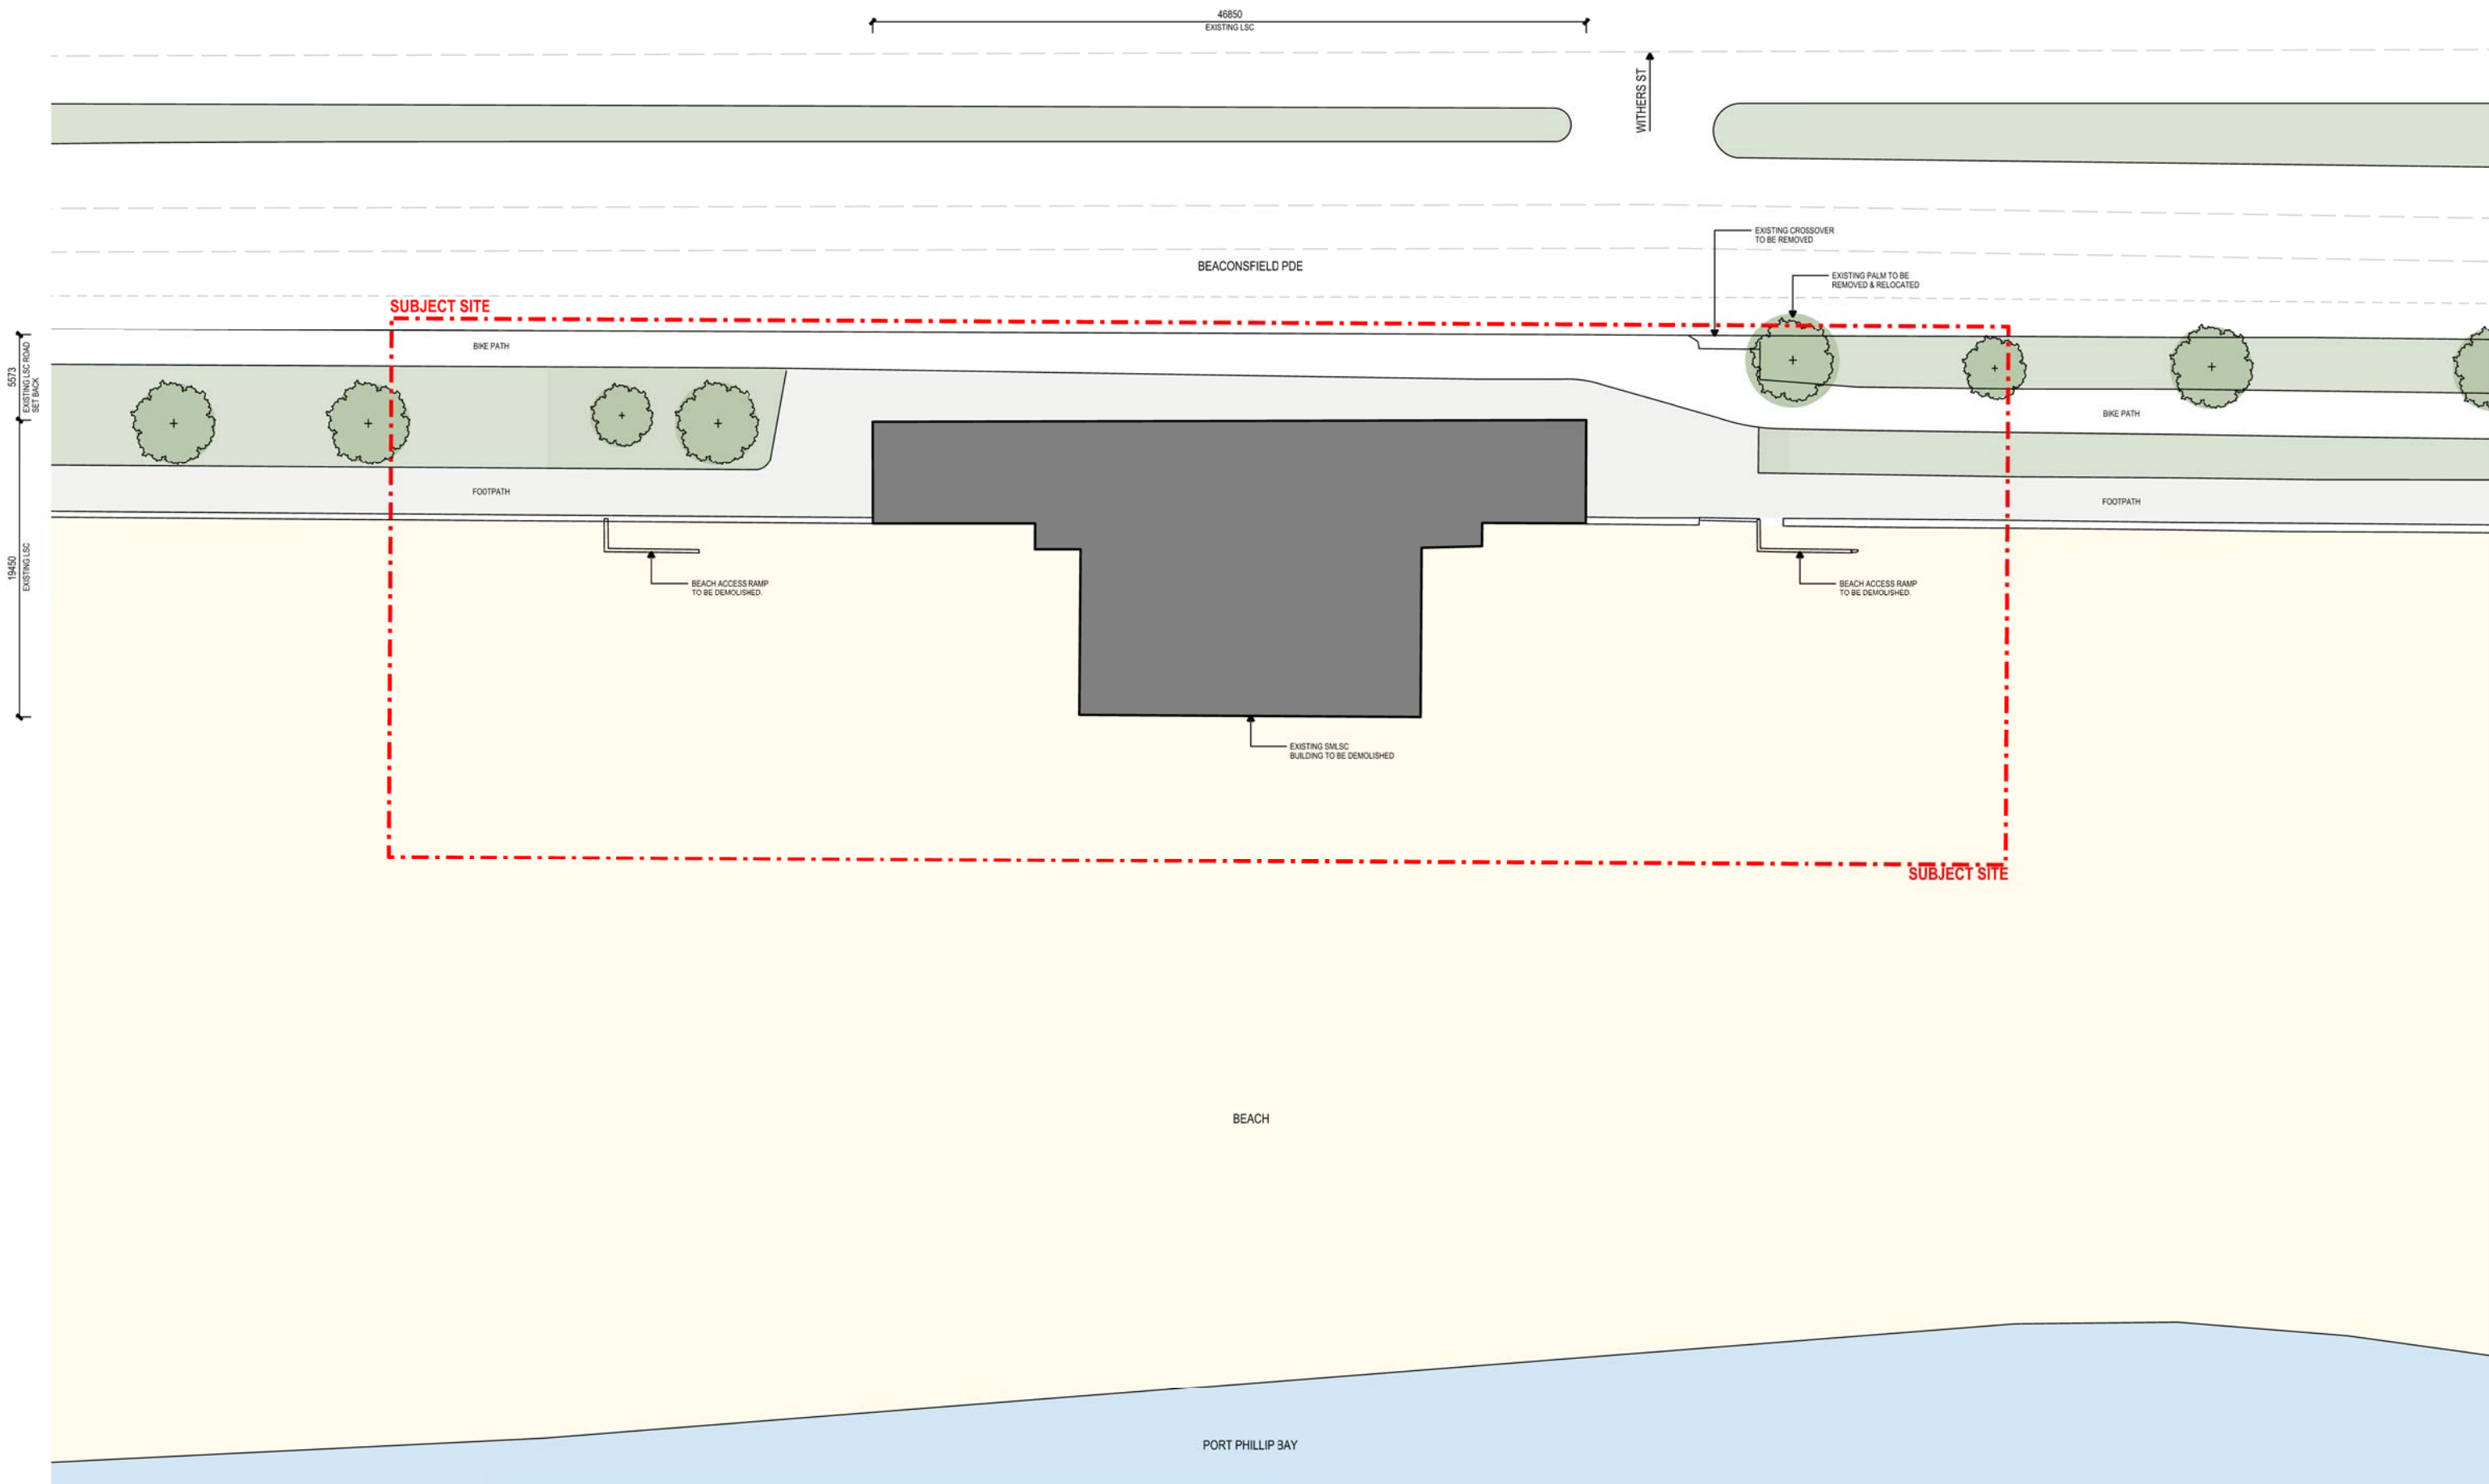

GENERAL NOTES
 THIS DRAWING SHOULD BE READ IN CONJUNCTION WITH ALL RELEVANT CONTRACTS, SPECIFICATIONS AND DRAWINGS.
 COPYRIGHT OF THIS DRAWING IS VESTED IN THE ARCHITECTS.
 DIMENSIONS ARE IN MILLIMETRES AND LEVELS ARE IN METRES.
 DO NOT SCALE OFF DRAWINGS.
 USE EXCLUDED DIMENSIONS ONLY. CHECK AND VERIFY ALL DIMENSIONS ON SITE PRIOR TO COMMENCING WORK.

REV	DATE	DESCRIPTION
P0	14.10.2016	Detailed Drawing Issue to DELWP

CLIENT
CITY OF PORT PHILLIP

PROJECT
**SOUTH MELBOURNE LSC
 BEACONSFIELD PDE
 SOUTH MELBOURNE VIC**

DRAWING TITLE
EXISTING SITE PLAN

DATE
OCT 2016

CHECKED
SB

APPROVED
GB

SCALE
1:200

STATUS
DELWP APPLICATION

DRAWING NUMBER
A 1-001



PROJECT #
12-035

REVISION
P1

Jackson Clements Burrows Architects

COPYRIGHT
 Jackson Clements Burrows Pty Ltd Architects
 One Hazwood Place Melbourne Vic 3000
 T +613 9654 6227 jcba.com.au



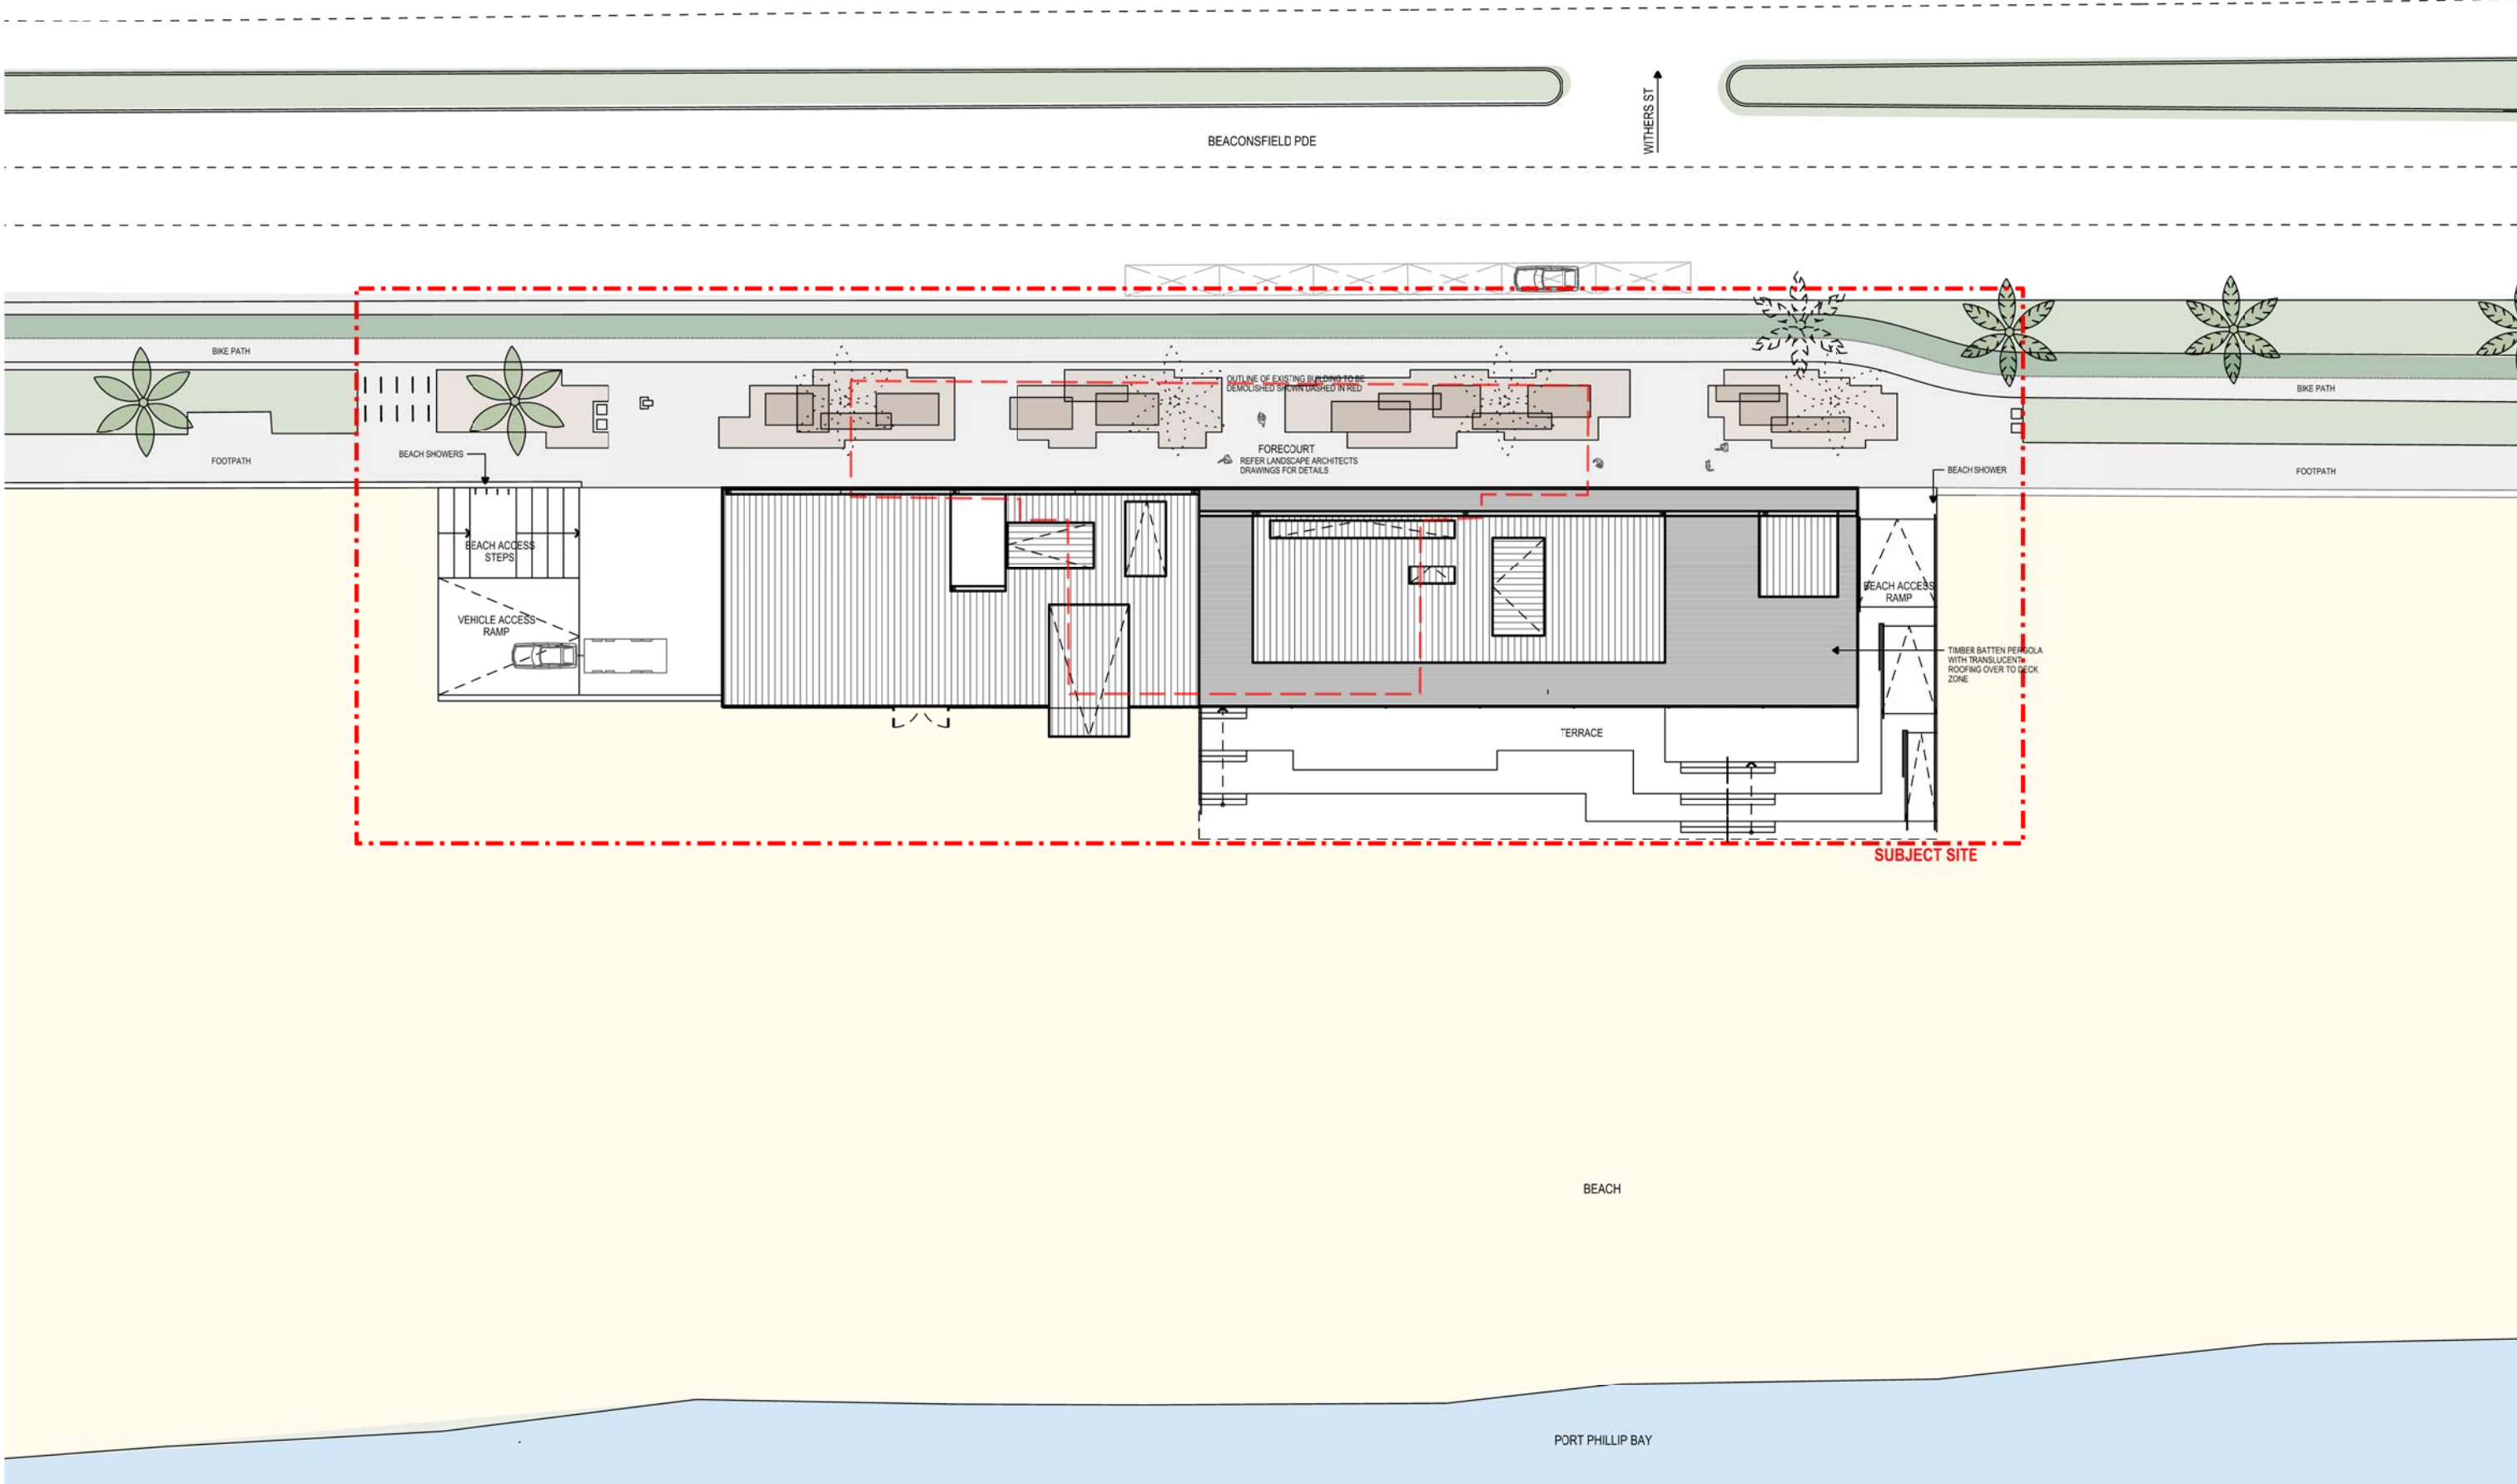 

GENERAL NOTES
 THIS DRAWING SHOULD BE READ IN CONJUNCTION WITH ALL RELEVANT CONTRACTS, SPECIFICATIONS AND DRAWINGS.
 COPYRIGHT OF THIS DRAWING IS VESTED IN THE ARCHITECTS.
 DIMENSIONS ARE IN MILLIMETRES AND LEVELS ARE IN METRES.
 DO NOT SCALE OFF DRAWINGS.
 USE EXCLUDED DIMENSIONS ONLY. CHECK AND VERIFY ALL DIMENSIONS ON SITE PRIOR TO COMMENCING WORK.

REV	DATE	DESCRIPTION
P0	02.04.2016	Detail of building to DELWP
P1	09.09.2016	Issued for information

CLIENT
CITY OF PORT PHILLIP

PROJECT
**SOUTH MELBOURNE LSC
 BEACONSFIELD PDE
 SOUTH MELBOURNE VIC**

DRAWING TITLE
PROPOSED SITE PLAN

DATE: **OCT 2016** CHECKED: **SB** APPROVED: **GB**

SCALE: **1:200**
 STATUS: **DELWP APPLICATION** PROJECT #: **12-035**
 DRAWING NUMBER: **A1-101** REVISION: **P1**

Jackson Clements Burrows Architects
 COPYRIGHT Jackson Clements Burrows Pty Ltd Architects
 One Hazwood Place Melbourne Vic 3000
 T +613 9654 6227 jcba.com.au

60020
BUILDING

6000
DECK



5070
KIOSK

1260
DECK

5000
BEACH ACCESS RAMP

AA
A1-100

BB
A1-100

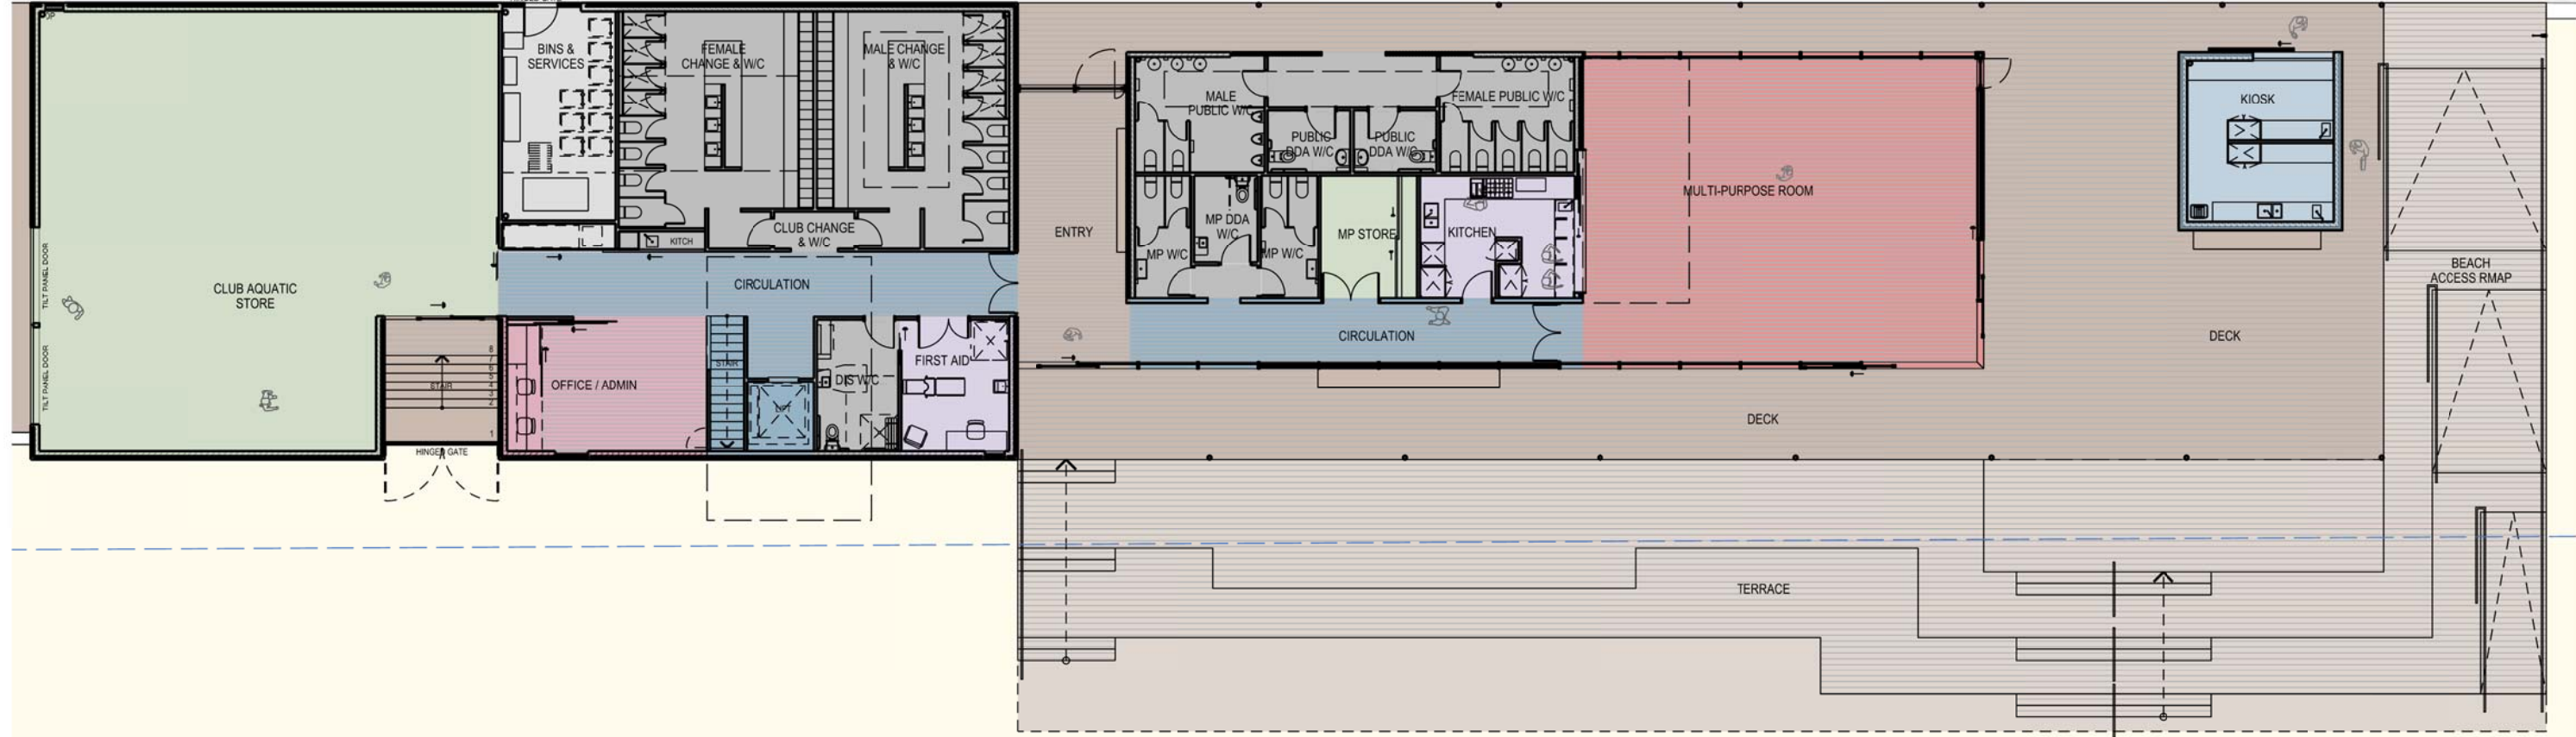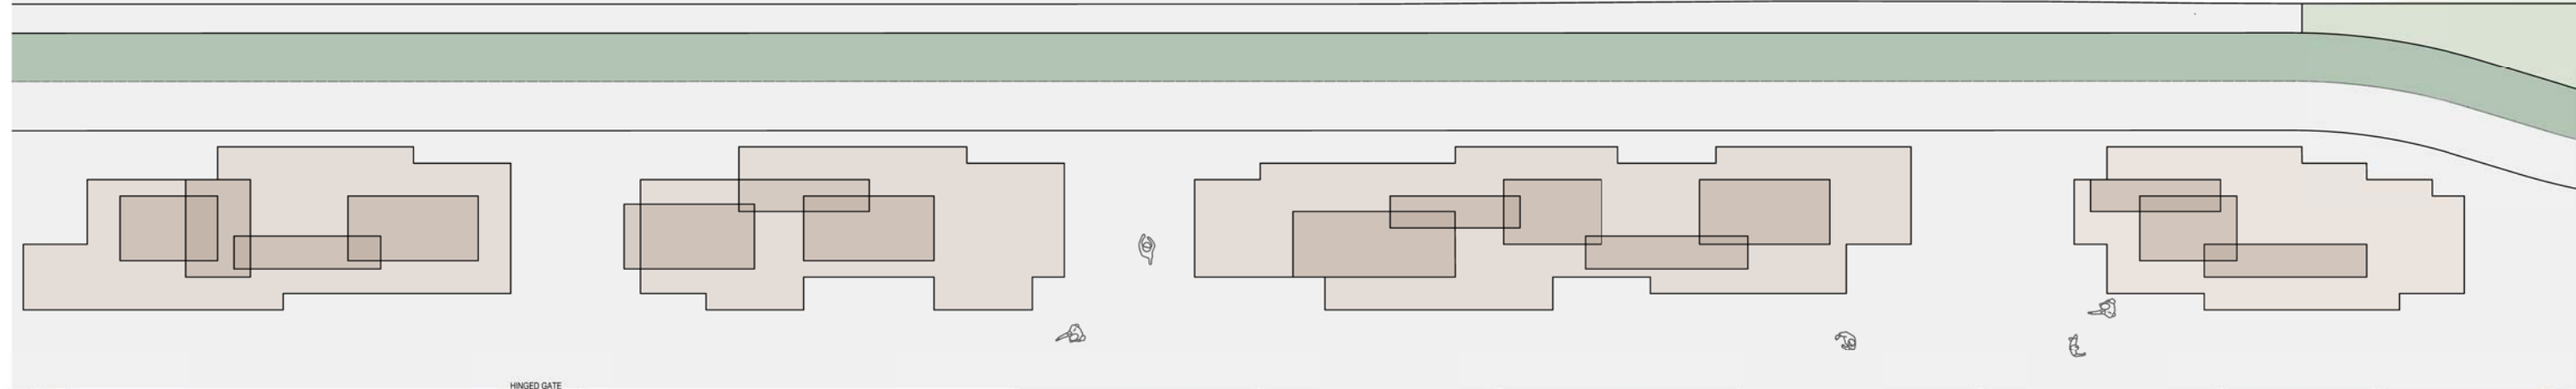

BEACH

GENERAL NOTES
THIS DRAWING SHOULD BE READ IN CONJUNCTION WITH ALL RELEVANT CONTRACTS, SPECIFICATIONS AND DRAWINGS.
COPYRIGHT OF THIS DRAWING IS VESTED IN THE ARCHITECTS.
DIMENSIONS ARE IN MILLIMETRES AND LEVELS ARE IN METRES.
DO NOT SCALE OFF DRAWINGS.
USE EXCLUDED DIMENSIONS ONLY. CHECK AND VERIFY ALL DIMENSIONS ON SITE PRIOR TO COMMENCING WORK.

REV	DATE	DESCRIPTION
P0	14.10.2016	Detailed Drawing Issue to DELWP

CLIENT
CITY OF PORT PHILLIP

PROJECT
**SOUTH MELBOURNE LSC
BEACONSFIELD PDE
SOUTH MELBOURNE VIC**

DRAWING TITLE
PROPOSED GROUND FLOOR PLAN


DATE
OCT 2016

CHECKED
SB

APPROVED
GB



SCALE
1:100

 

STATUS
DELWP APPLICATION

DRAWING NUMBER
A1-102


PROJECT #
12-035

REVISION
P1


Jackson
Clements
Burrows
Architects

COPYRIGHT
Jackson Clements Burrows
Pty Ltd Architects
One Hazwood Place Melbourne Vic 3000
T +613 9654 6227 jcba.com.au



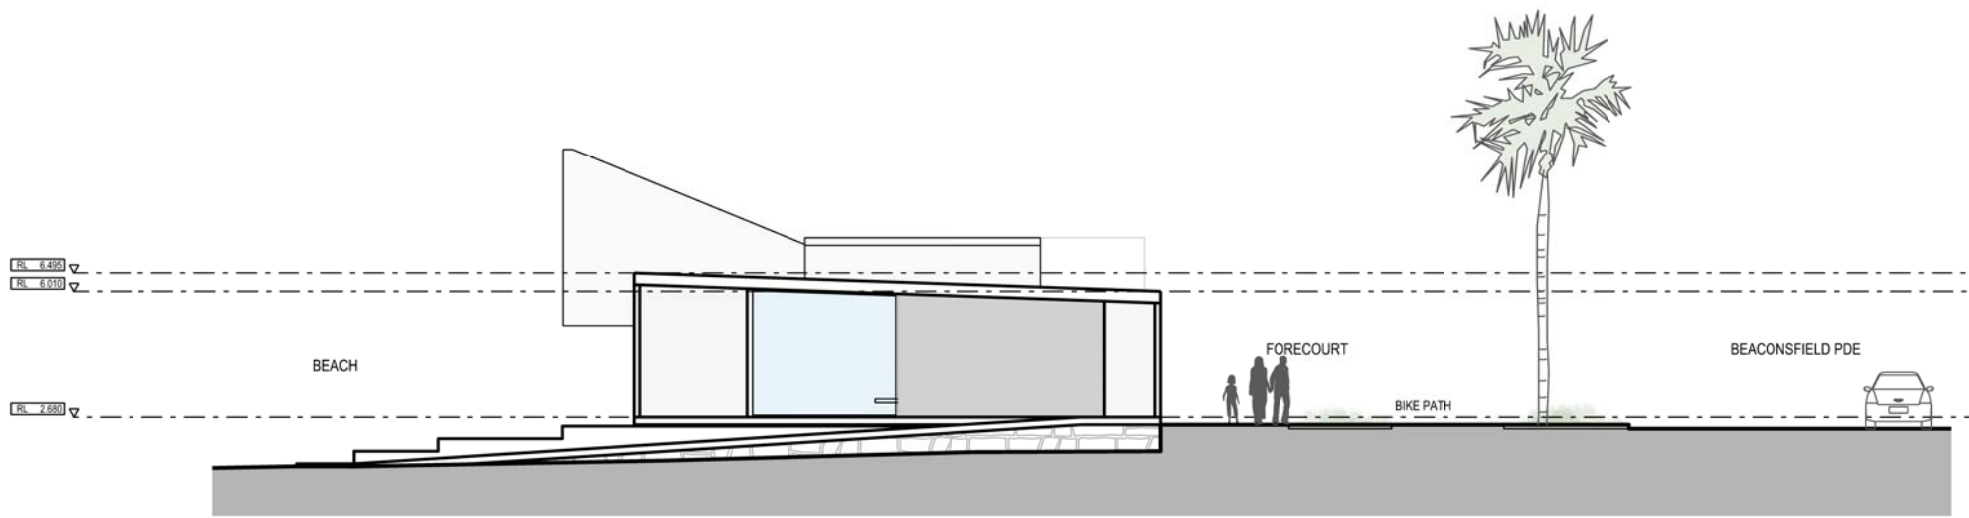

01 WEST ELEVATION 1:100

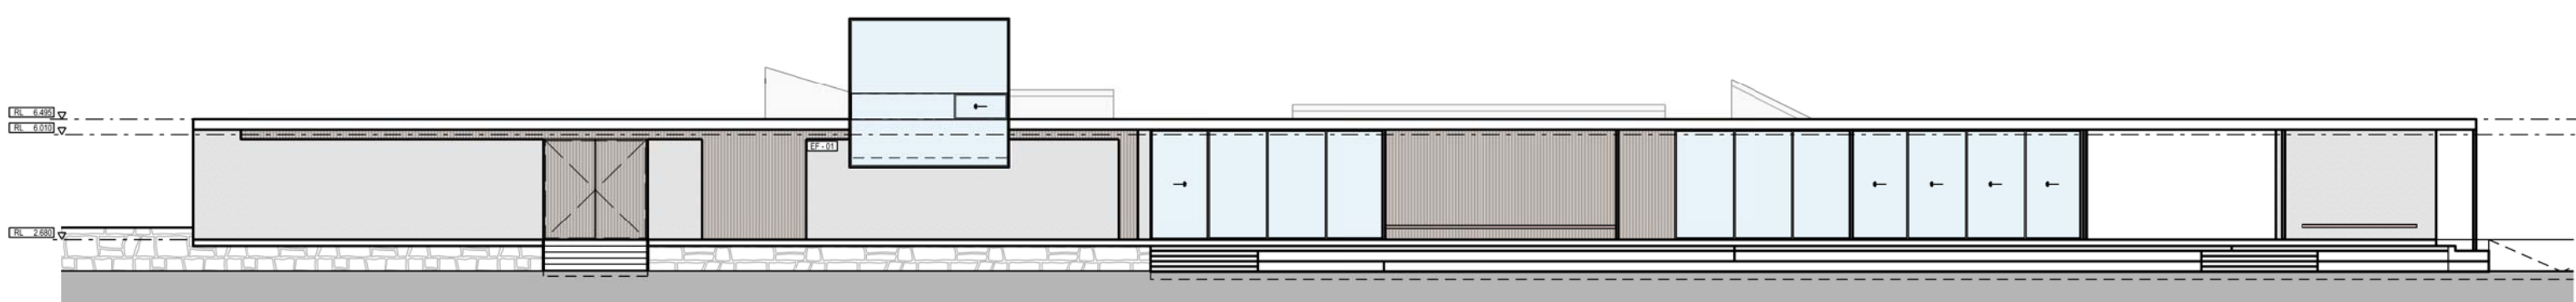

02 SOUTH ELEVATION 1:100

GENERAL NOTES
 THIS DRAWING SHOULD BE READ IN CONJUNCTION WITH ALL RELEVANT CONTRACTS, SPECIFICATIONS AND DRAWINGS.
 COPYRIGHT OF THIS DRAWING IS VESTED IN THE ARCHITECTS.
 DIMENSIONS ARE IN MILLIMETRES AND LEVELS ARE IN METRES.
 DO NOT SCALE OFF DRAWINGS.
 USE EXCLUDED DIMENSIONS ONLY. CHECK AND VERIFY ALL DIMENSIONS ON SITE PRIOR TO COMMENCING WORK.

REV	DATE	DESCRIPTION
P0	02.06.2016	Detail of building facade to DELWP
P1	09.09.2016	Issued for information

CLIENT
 CITY OF PORT PHILLIP

PROJECT
 SOUTH MELBOURNE LSC
 BEACONSFIELD PDE
 SOUTH MELBOURNE VIC

DRAWING TITLE
 PROPOSED WEST & SOUTH ELEVATIONS

DATE: OCT 2016
 CHECKED: SB
 APPROVED: GB

SCALE
 1:100

STATUS
 DELWP APPLICATION


PROJECT #
 12-035

DRAWING NUMBER
 A2-101


REVISION
 P1

Jackson Clements Burrows Architects

COPYRIGHT
 Jackson Clements Burrows Pty Ltd Architects
 One Hazwood Place Melbourne Vic 3000
 T +613 9654 6227 jcba.com.au

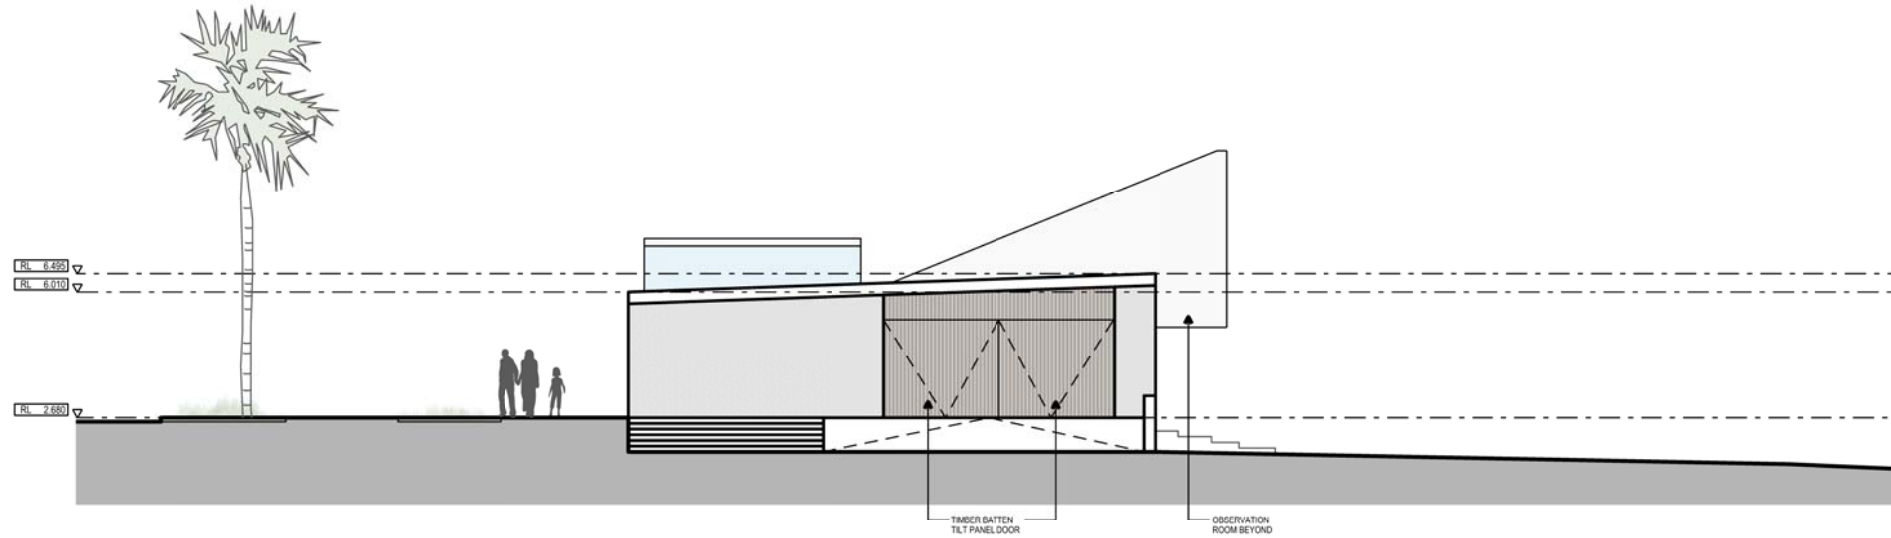

01 EAST ELEVATION 1:100

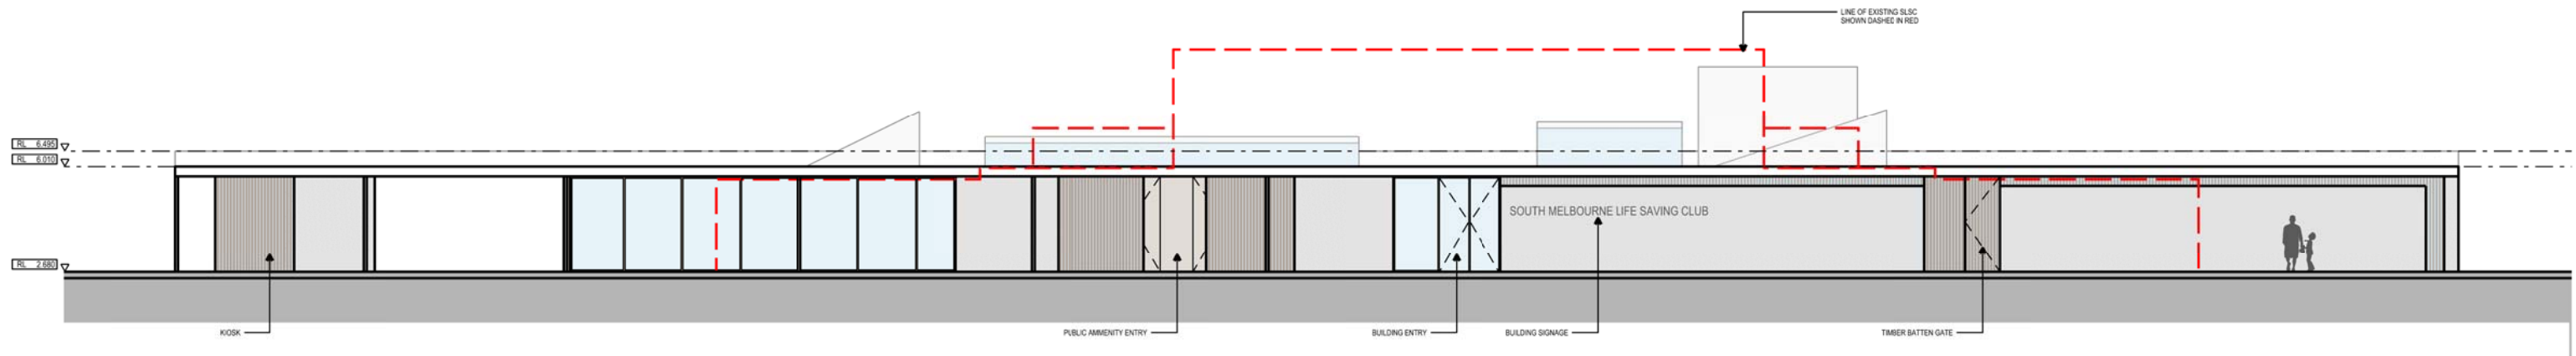

02 NORTH ELEVATION 1:100

GENERAL NOTES
 THIS DRAWING SHOULD BE READ IN CONJUNCTION WITH ALL RELEVANT CONTRACTS, SPECIFICATIONS AND DRAWINGS.
 COPYRIGHT OF THIS DRAWING IS VESTED IN THE ARCHITECTS.
 DIMENSIONS ARE IN MILLIMETRES AND LEVELS ARE IN METRES.
 DO NOT SCALE OFF DRAWINGS.
 USE EXCLUDED DIMENSIONS ONLY. CHECK AND VERIFY ALL DIMENSIONS ON SITE PRIOR TO COMMENCING WORK.

REV	DATE	DESCRIPTION
P0	02.06.2016	Detail of Entrance to DELWP
P1	09.09.2016	Issued for information

CLIENT
CITY OF PORT PHILLIP

PROJECT
**SOUTH MELBOURNE LSC
 BEACONSFIELD PDE
 SOUTH MELBOURNE VIC**

DRAWING TITLE
PROPOSED NORTH & EAST ELEVATIONS

DATE: **OCT 2016** CHECKED: **SB** APPROVED: **GB**

SCALE
1:100

STATUS
DELWP APPLICATION

DRAWING NUMBER
A2-102


PROJECT #
12-035

REVISION
P1

Jackson Clements Burrows Architects

COPYRIGHT
 Jackson Clements Burrows Pty Ltd Architects
 One Hazwood Place Melbourne Vic 3000
 T +613 9654 6227 jcba.com.au



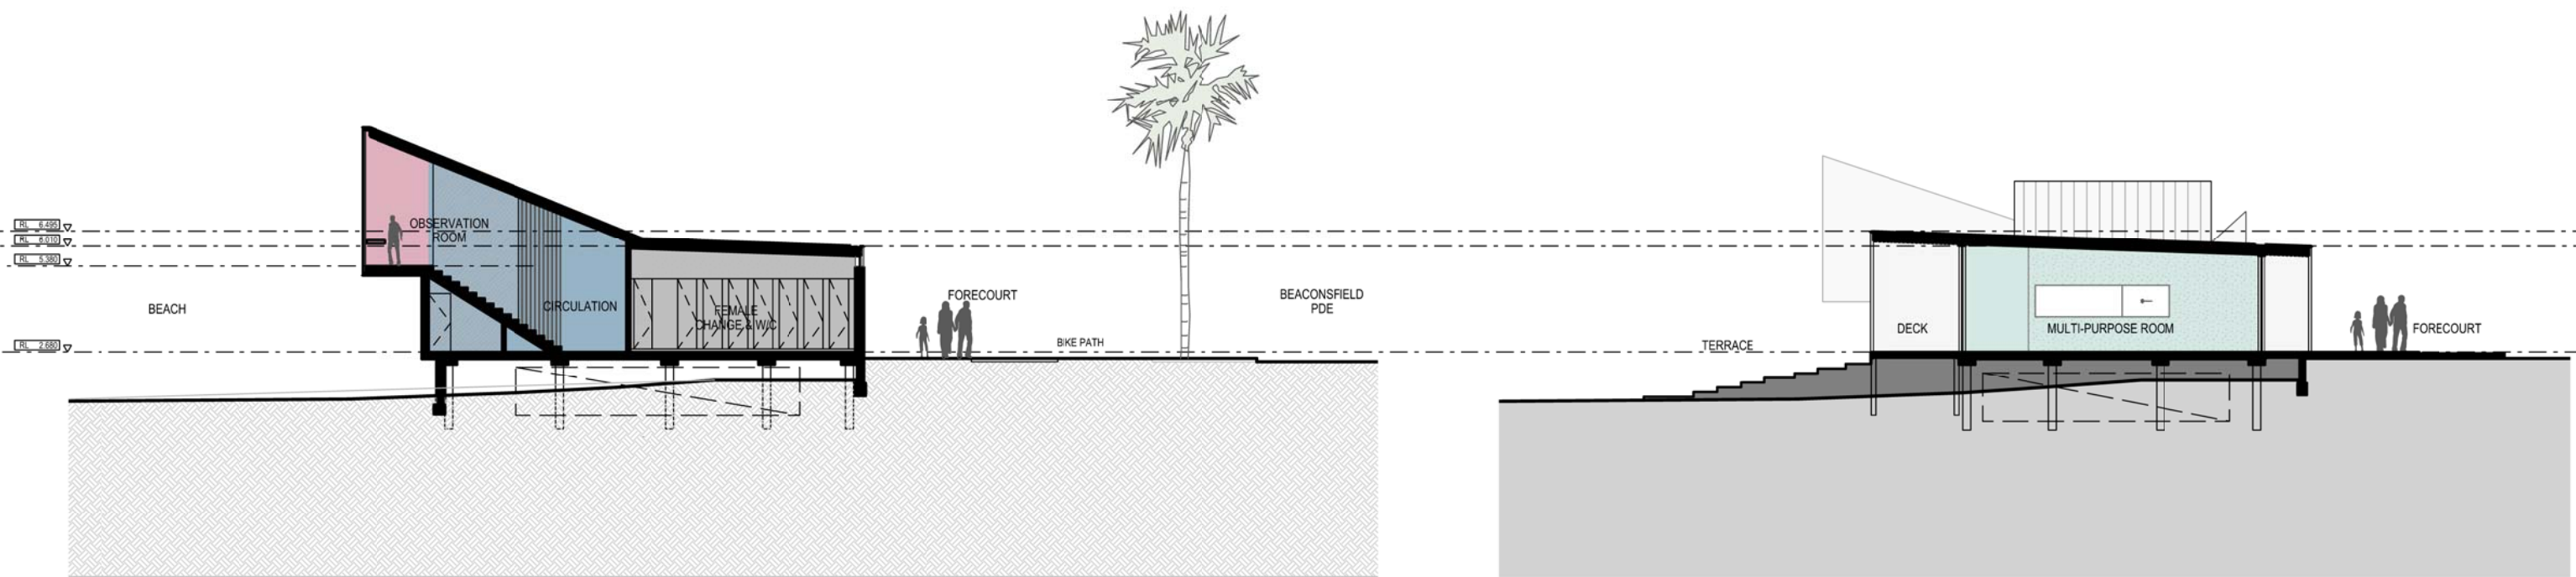

01 SECTION AA
SECTION THROUGH CLUB CHANGE & OBS ROOM
1:100

02 SECTION BB
SECTION THROUGH MULTI-PURPOSE ROOM
1:100

GENERAL NOTES
THIS DRAWING SHOULD BE READ IN CONJUNCTION WITH ALL RELEVANT CONTRACTS, SPECIFICATIONS AND DRAWINGS.
COPYRIGHT OF THIS DRAWING IS VESTED IN THE ARCHITECTS.
DIMENSIONS ARE IN MILLIMETRES AND LEVELS ARE IN METRES.
DO NOT SCALE OFF DRAWINGS.
USE ENCLOSED DIMENSIONS ONLY. CHECK AND VERIFY ALL DIMENSIONS ON SITE PRIOR TO COMMENCING WORK.

GENERAL LEGEND	
EF-01	TIMBER DECKING
EP-01	PRECAST CONCRETE
EP-02	TIMBER BATTEN
EP-03	TIMBER WALL LINING
EP-04	BLUESTONE BLOCKWORK
EP-05	TRANSLUCENT WALL LINING
EP-06	METAL ROOF SHEETING
EP-07	TRANSLUCENT ROOF SHEETING
EP-08	TIMBER BATTEN
EP-09	POLISHED CONCRETE
EP-10	TIMBER FLOORING
VL-01	TIMBER LINING
VC-01	PRECAST CONCRETE
VC-02	TLING
VC-03	PLASTERBOARD
VC-04	PLASTERBOARD - WET
VC-05	TIMBER LINING
VC-06	PLASTERBOARD
VC-07	PLASTERBOARD - WET
GL-01	GLAZING
DP	DOWN PIPE
JN	JOINERY
BT	BENCHTOP
BG	BOX GUTTER
EG	EAVES GUTTER
RP	RECESSED PELMET

REV	DATE	DESCRIPTION
P0	02.09.2016	Detail of the building to DELWP
P1	09.09.2016	Issued for information

CLIENT
CITY OF PORT PHILLIP

PROJECT
**SOUTH MELBOURNE LSC
BEACONSFIELD PDE
SOUTH MELBOURNE VIC**

DRAWING TITLE
PROPOSED SECTIONS

DATE
OCT 2016

CHECKED
SB

APPROVED
GB

SCALE
1:100

STATUS
DELWP APPLICATION

DRAWING NUMBER
A3-101

PROJECT #
12-035

REVISION
P1

Jackson Clements Burrows Architects

COPYRIGHT
Jackson Clements Burrows Pty Ltd Architects
One Hazwood Place Melbourne Vic 3000
T +613 9654 6227 jcba.com.au