

ST KILDA BEACH
 FORESHORE PROMENADE
 JACKA BOULEVARD

PROPOSED SECTION
 1:100

NO.	DESCRIPTION	DATE
1	ISSUED FOR TOWN PLANNING PERMIT	01.07.2014
2	FOR INFORMATION ONLY	
3	FOR INFORMATION ONLY	
PROJECT
 PROPOSED NEW STOREHOUSE AT:
 30 JACKA BOULEVARD, ST. KILDA

CLIENTS
 VAN HANDEL GROUP

DRAWING TITLE
 PROPOSED SECTION
 --- TOWN PLANNING PERMIT ---
 NOT FOR CONSTRUCTION

DATE: 01.07.2014
 DRAWN: M. HANDEL
 CHECKED: J.S.
 JOB No: 1403
 SCALE: 1:100 (B.A.)

CONTRACT No:
 TP301
 REVISED:
 T-H

FILE NO.:


© ROBERT SIMONE PTY LTD ARCHITECTS
 All rights reserved. No part of this publication may be reproduced or copied in any form or by any means, electronic, mechanical, photocopying, recording, or by any information storage and retrieval system, without the prior written permission of Robert Simone Pty Ltd.
 This document is the property of Robert Simone Pty Ltd. It is to be used only for the project and site for which it was prepared. It is not to be used for any other project or site.
 Any unauthorised use or disclosure of this information is strictly prohibited.

--- COMMERCIAL-IN-CONFIDENCE ---


ISSUED FOR
 TOWN PLANNING APPROVAL
 01.07.2014
 NOT FOR CONSTRUCTION

CONTOURS SHOWN ARE
 PRELIMINARY IN NATURE AND
 REQUIRE FURTHER
 VERIFICATION


TREES SHOWN ON FLOOR PLANS
 TO BE RETAINED & RELOCATED
 AS REQUIRED. SUBJECT TO
 ARBORISTS & LANDSCAPE
 ARCHITECTS ADVICE

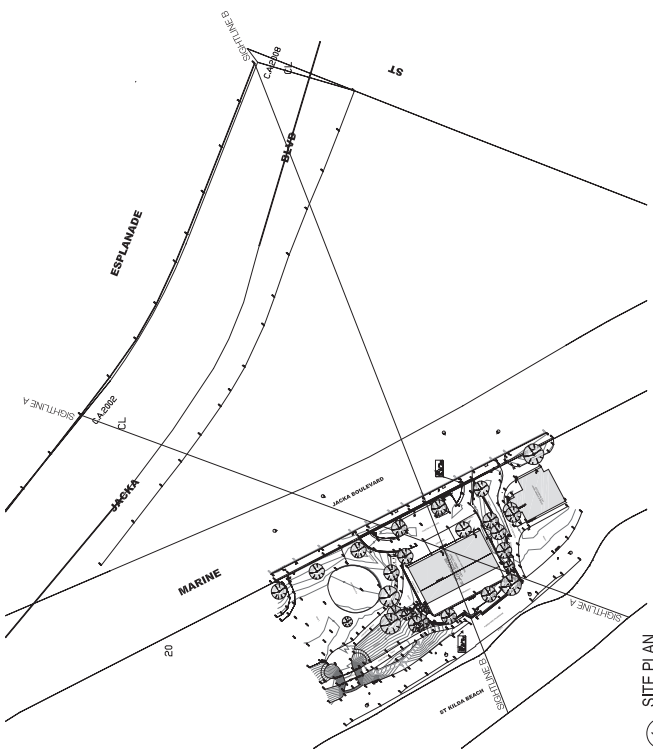


1 SITE PLAN
1:11000

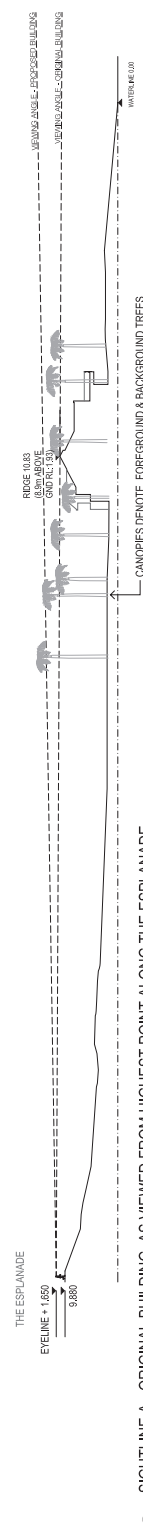


2 SIGHTLINE A - ORIGINAL BUILDING AS VIEWED FROM HIGHEST POINT ALONG THE ESPLANADE
1:2500

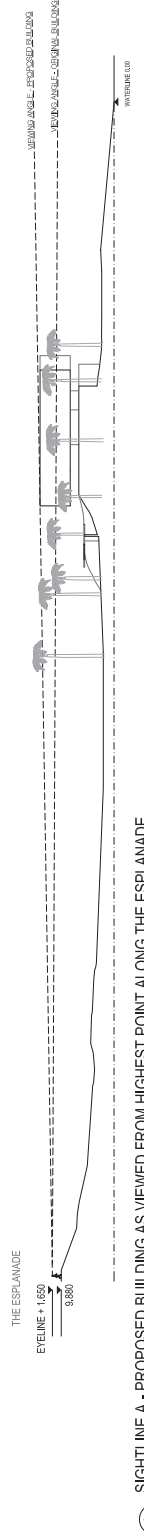

3 SIGHTLINE A - PROPOSED BUILDING AS VIEWED FROM HIGHEST POINT ALONG THE ESPLANADE
1:2500

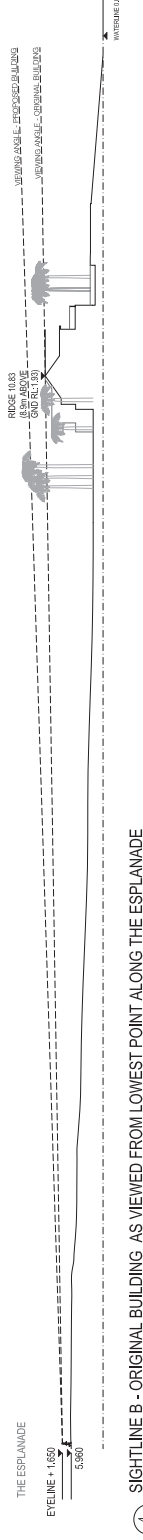

4 SIGHTLINE B - ORIGINAL BUILDING AS VIEWED FROM LOWEST POINT ALONG THE ESPLANADE
1:2500

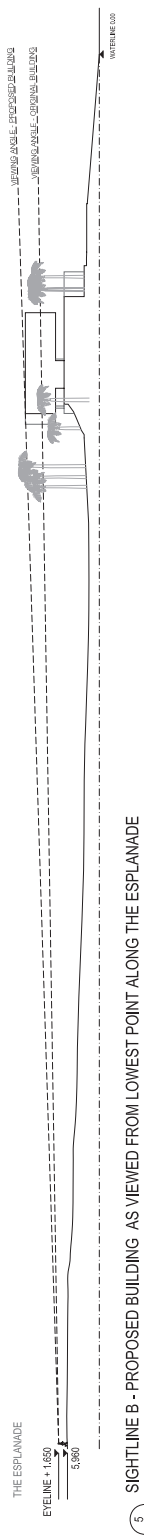

5 SIGHTLINE B - PROPOSED BUILDING AS VIEWED FROM LOWEST POINT ALONG THE ESPLANADE
1:2500

CONTOURS SHOWN ARE
PRELIMINARY IN NATURE AND
REQUIRE FURTHER
VERIFICATION

TREES SHOWN ON FLOOR PLANS
TO BE RETAINED & RELOCATED
AS REQUIRED, SUBJECT TO
ARBORISTS & LANDSCAPE
ARCHITECTS ADVICE

NO.	DESCRIPTION	DATE
1	PRELIMINARY DESIGN	15/03/2024
2	REVISED DESIGN	15/03/2024
3	REVISED DESIGN	15/03/2024
E: info@robertsimonei.com.au WWW: www.robertsimonei.com.au
CONSULTANTS
LAND SURVEYORS
BODCO JANNEY PTY LTD
178 SOUTH STREET CARLTON VIC 3053 TEL: (03) 9399 4411
E: info@bodcojanney.com.au WWW: www.bodcojanney.com.au
ENGINEERS
1800 400 7999/9992
LIFE SAFETY CONSULTANTS
1800 400 7999/9992
E: info@lsc.com.au WWW: www.lsc.com.au
PROJECT: PROPOSED NEW STOREROOM AT
30 JACKA BOULEVARD, ST. KILDA
CLIENTS
VAN HANDEL GROUP
DRAWING TITLE
SIGHTLINE DIAGRAMS
TOWN PLANNING APPLICATION
NOT FOR CONSTRUCTION
DATE: 15/03/2024
DRAWN: MARCHAND
CHECKED: JIS
JOB NO: 1455
SCALE: 1:1000
REVISIONS
TH-F
FILE NO: 1455-01
© ROBERT SIMONEI PTY LTD ARCHITECTS 2024
This drawing is the property of Robert Simonei Pty Ltd and is to be used only for the purposes for which it was prepared or modified. It is not to be used for any other purpose without the prior written consent of Robert Simonei Pty Ltd.
By approving this drawing, the client acknowledges and agrees that the information contained herein is preliminary and subject to change without notice.
Any unauthorised copying, reproduction, distribution or use of this drawing is strictly prohibited and may be reported to the relevant authorities.



VISUALISATION IS AN IMPRESSION ONLY - REFER TO ELEVATIONS & SECTION FOR ACCURATE TREE & BUILDING LOCATIONS & HEIGHTS

TP5.01 REV.F 03.07.14
VIEW FROM ENTRY

TOWN PLANNING ISSUE FOR COUNCIL COMMENT
ROBERT SIMEONI PTY LTD ARCHITECTS

STOKEHOUSE, ST. KILDA



VISUALISATION IS AN IMPRESSION ONLY - REFER TO ELEVATIONS & SECTION FOR ACCURATE TREE & BUILDING LOCATIONS & HEIGHTS

TP5.02 REV. F 03.07.14
VIEW FROM NORTH

TOWN PLANNING ISSUE FOR COUNCIL COMMENT
ROBERT SIMEONI PTY LTD ARCHITECTS

STOKEHOUSE, ST. KILDA



VISUALISATION IS AN IMPRESSION ONLY - REFER TO ELEVATIONS & SECTION FOR ACCURATE TREE & BUILDING LOCATIONS & HEIGHTS

STOKEHOUSE, ST. KILDA

TP5.03 REV.F 03.07.14
VIEW FROM BEACH

TOWN PLANNING ISSUE FOR COUNCIL COMMENT
ROBERT SIMEONI PTY LTD ARCHITECTS

End of Document