



City of Port Phillip Advertised Plan 1 of 18

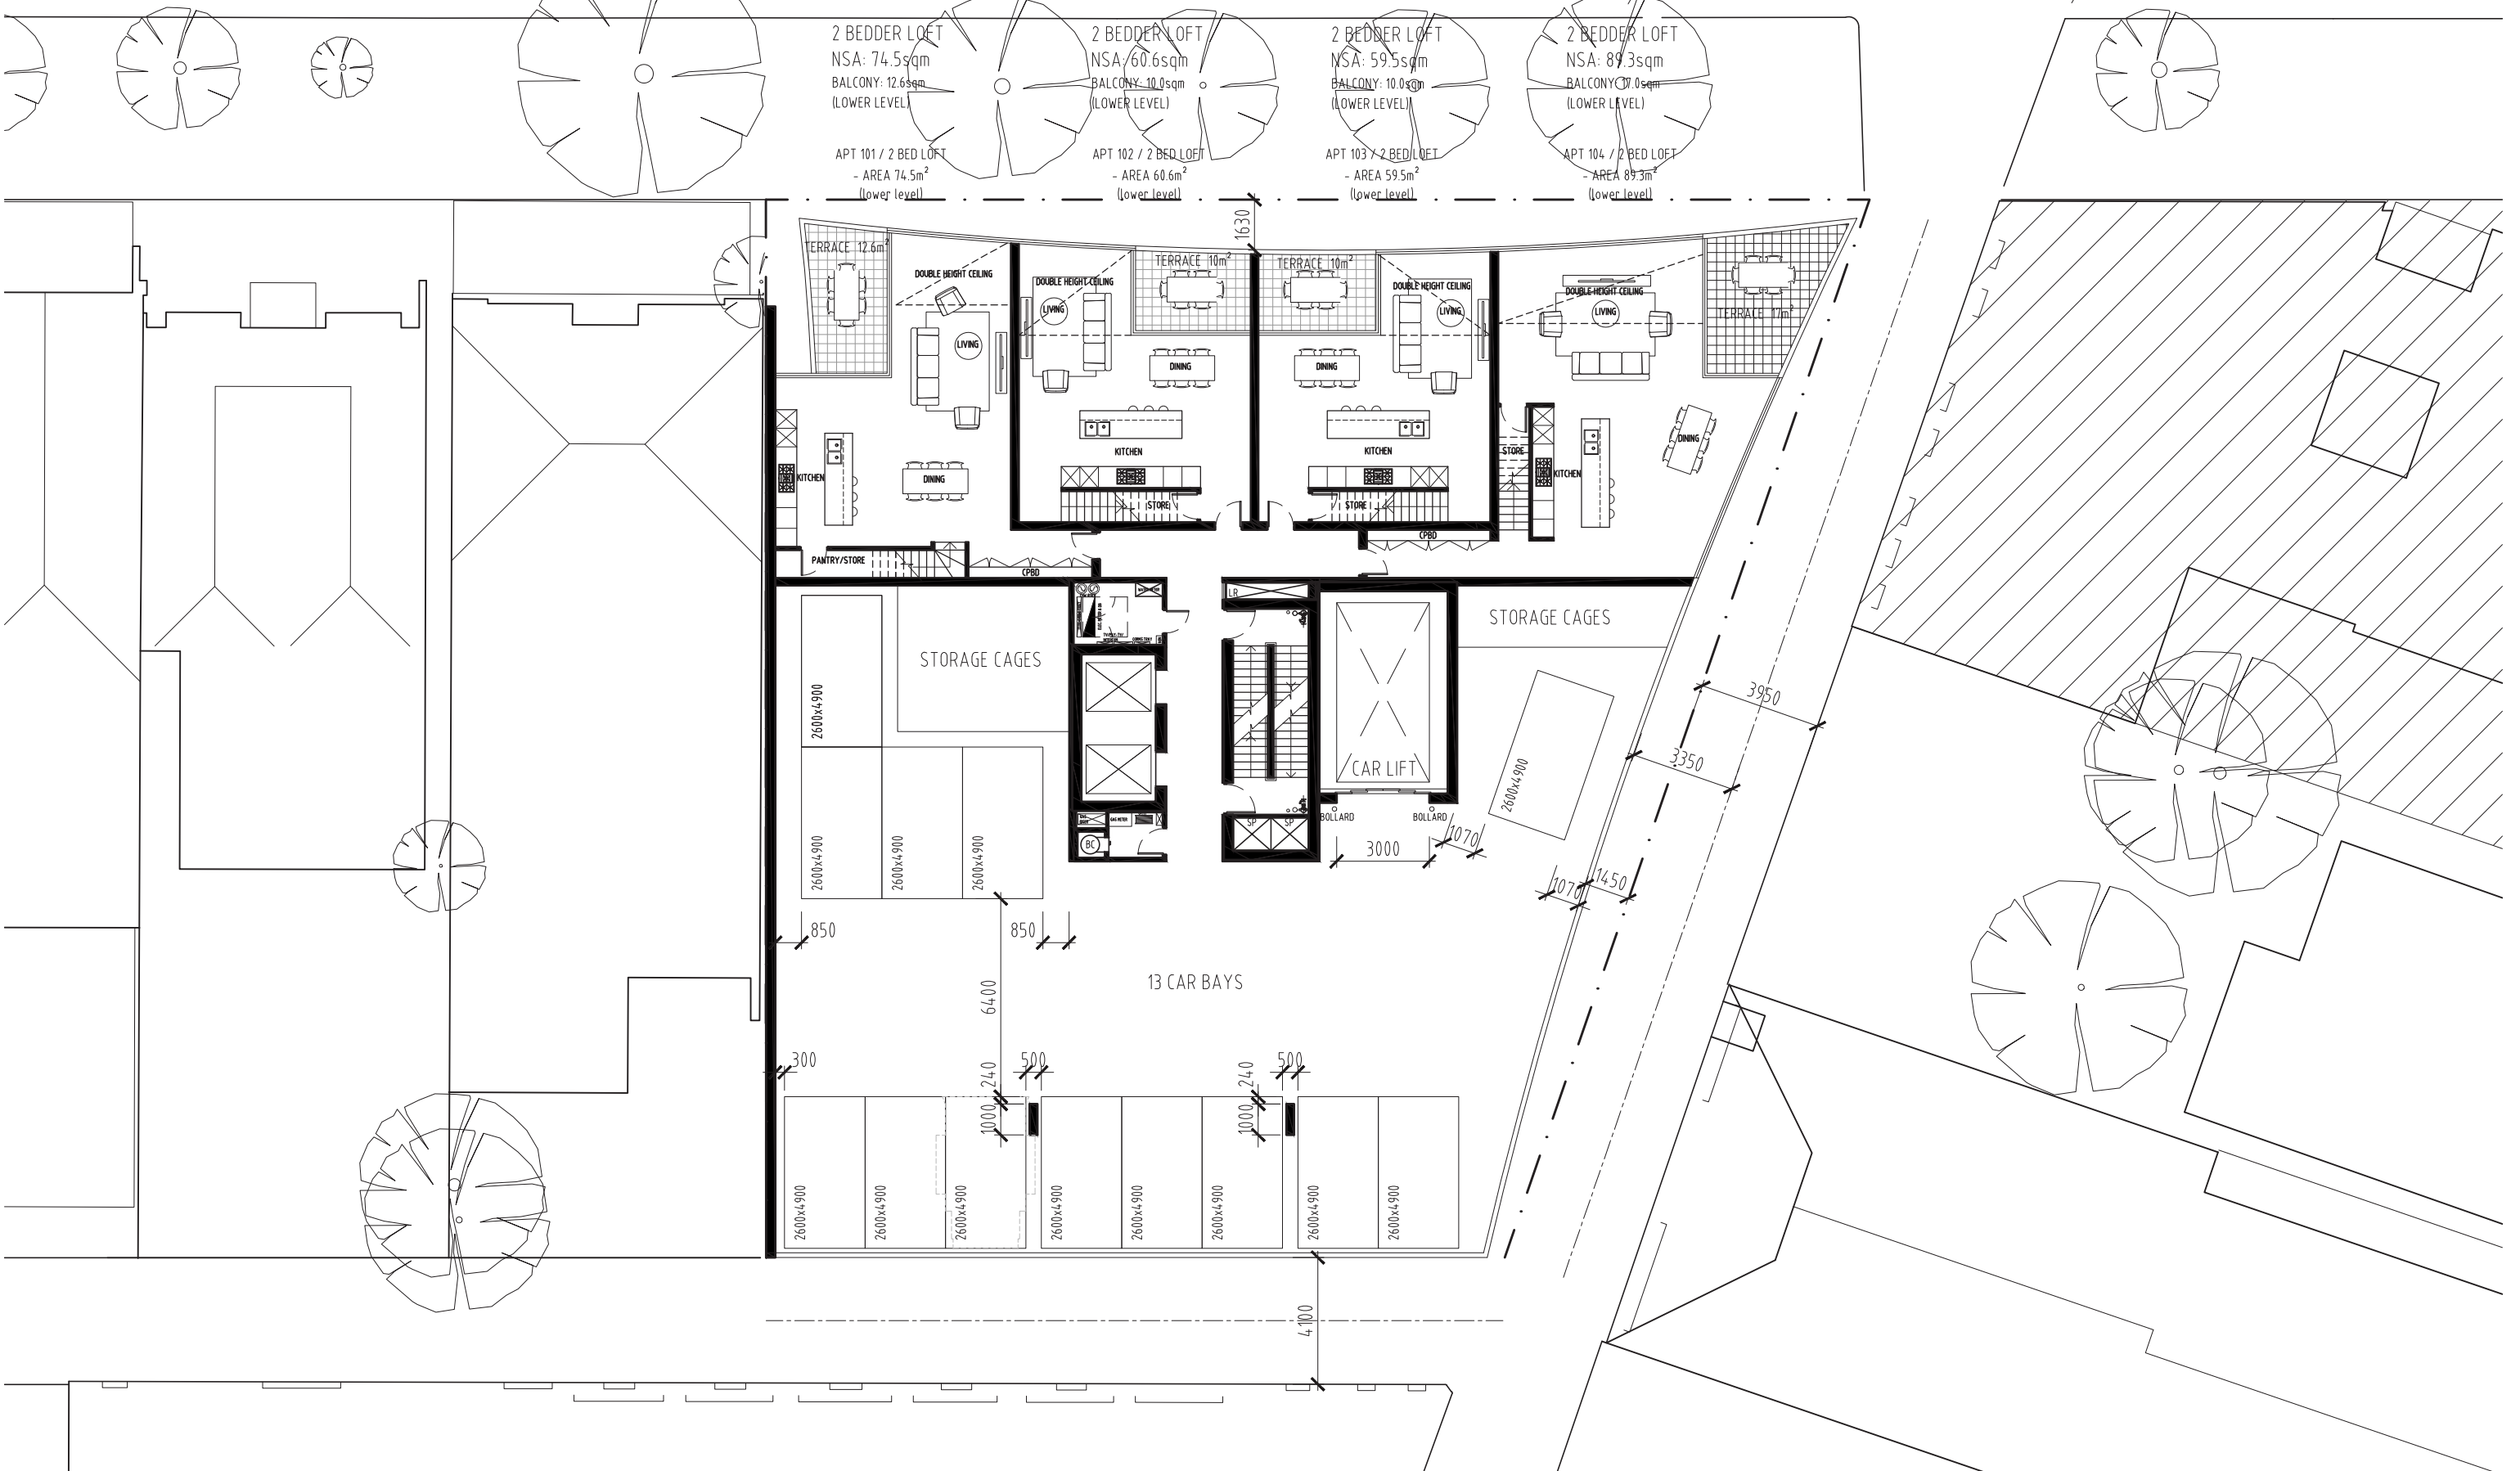

City of Port Phillip Advertised Plan 2 of 18

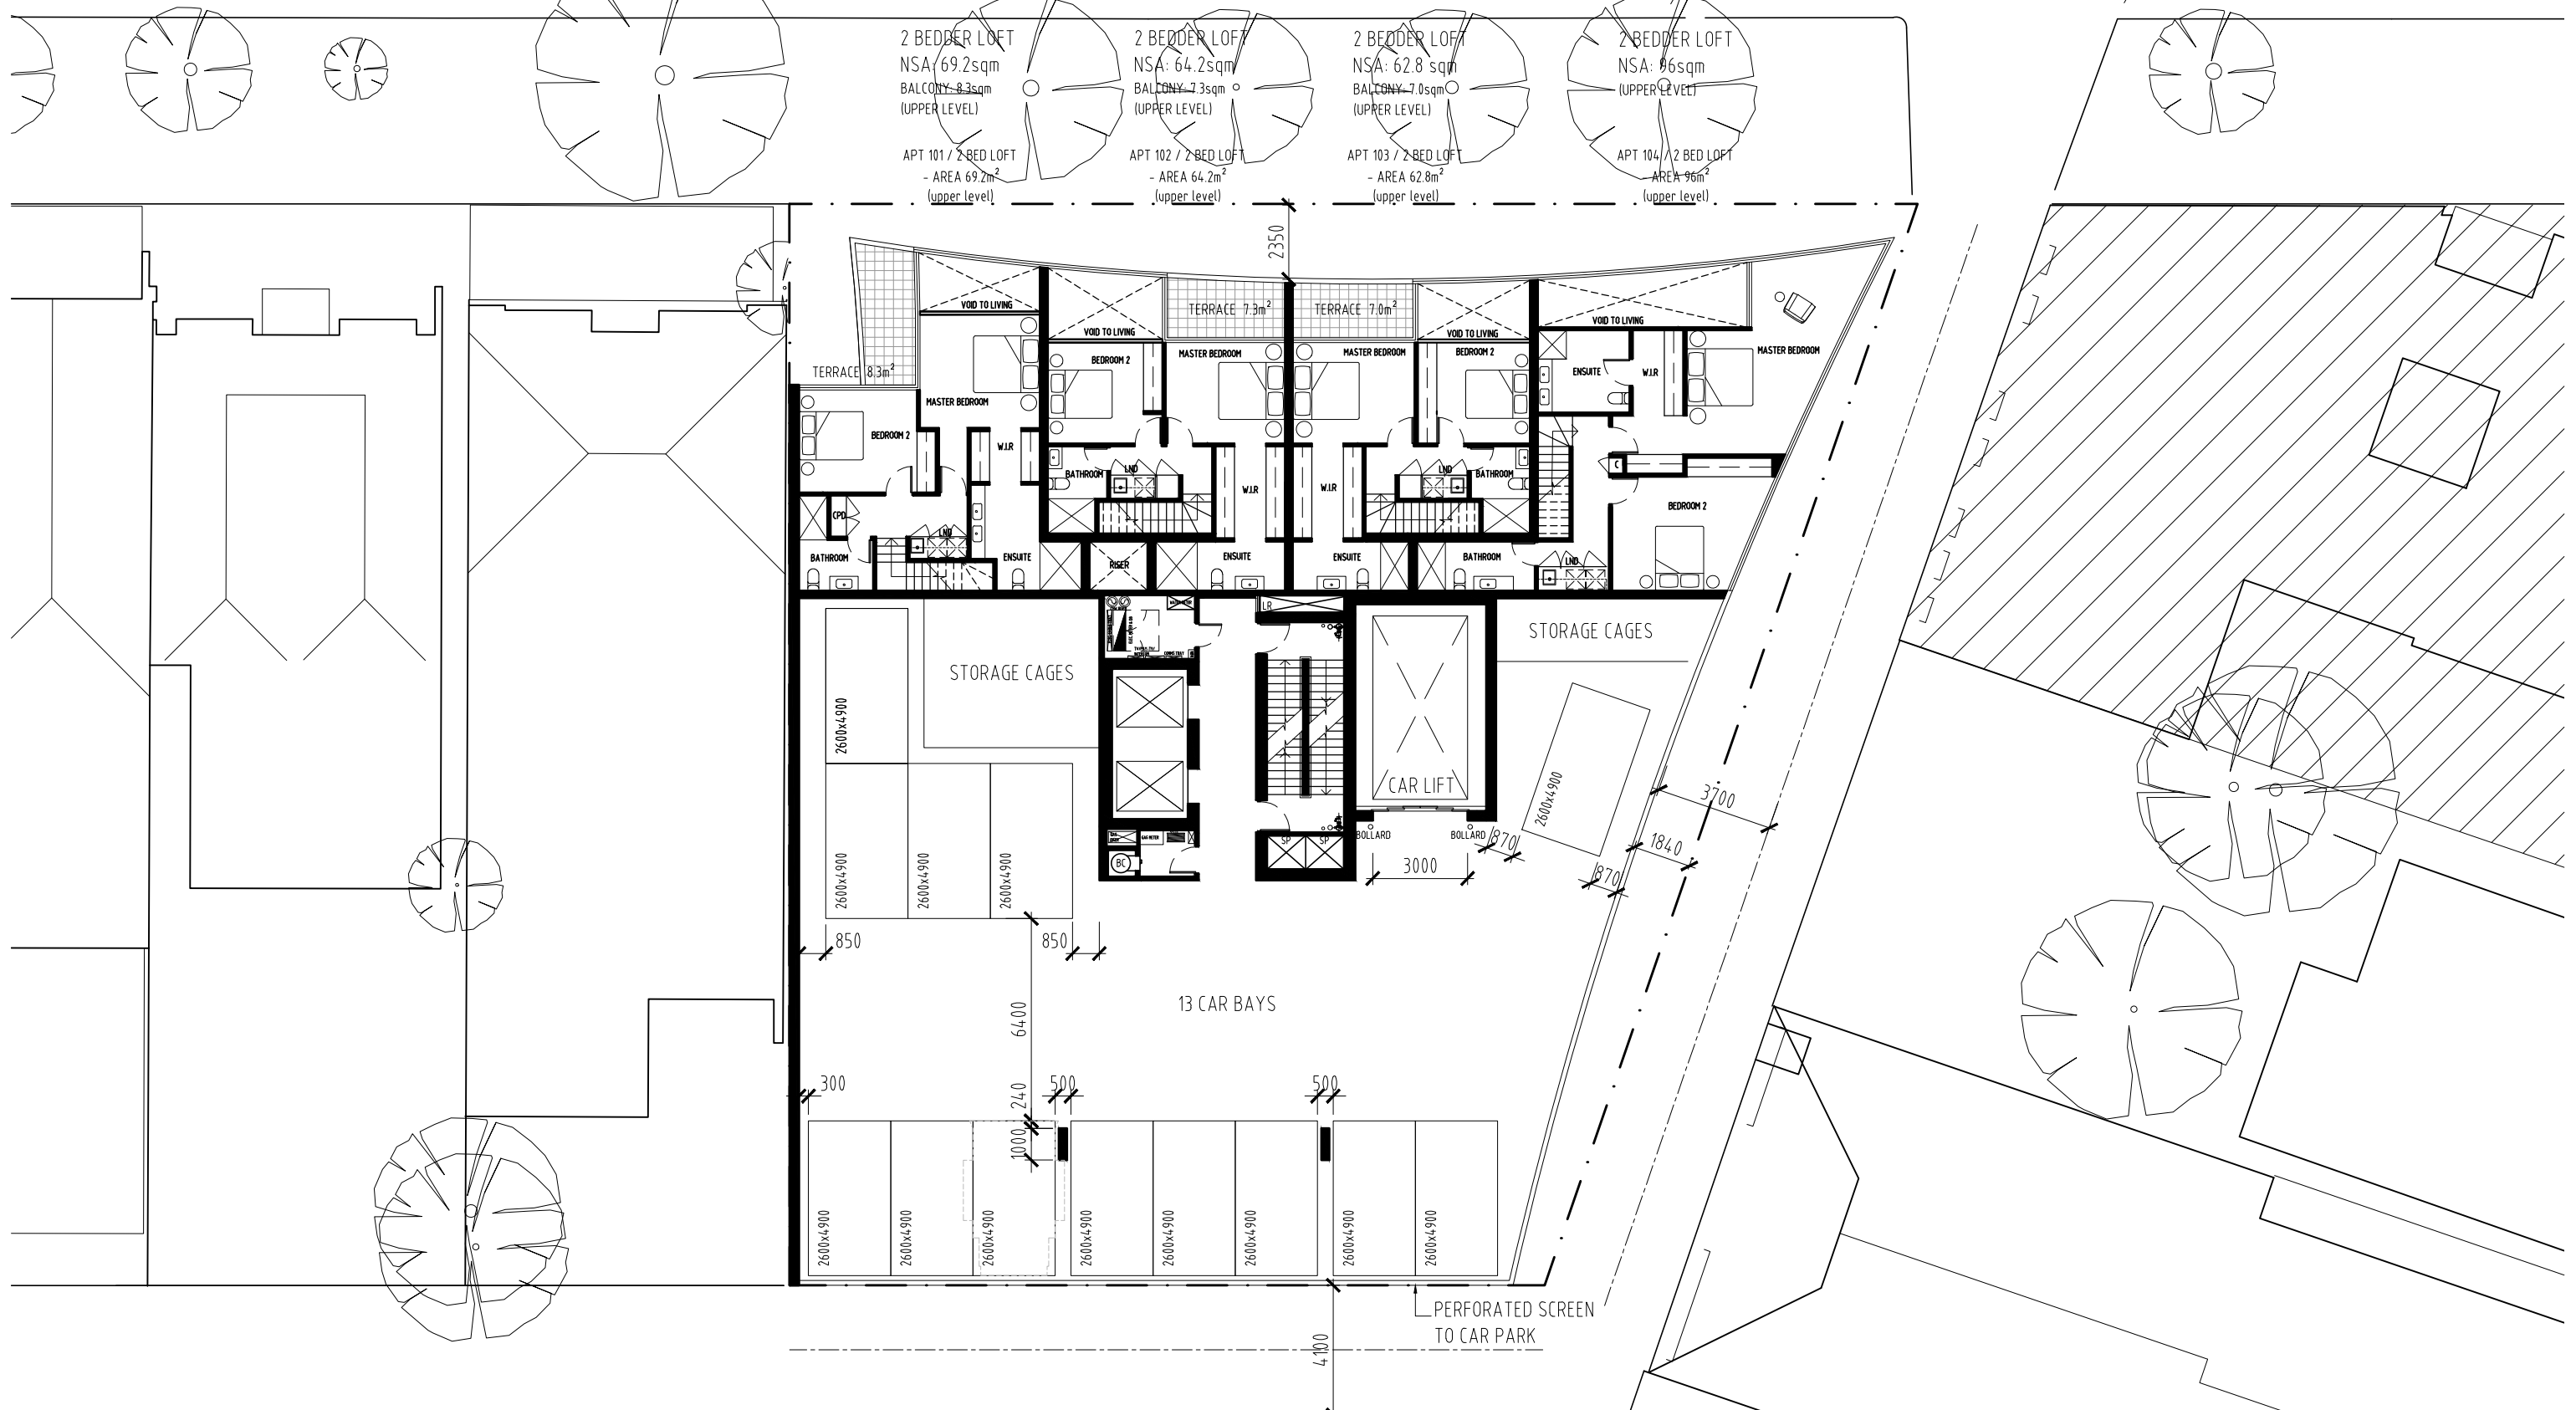

Wood / Marsh Pty Ltd Architecture
30 Beaconsfield Parade Port Melbourne 3207 Australia
Telephone 03 9676 2600 Facsimile 03 9676 2811
Email wrm@woodmarsh.com.au
A.B.N. 71 808 734 730



DO NOT SCALE DRAWING
ALL DIMENSIONS MUST BE VERIFIED ON SITE PRIOR TO COMMENCEMENT OF WORKS
INFORMATION CONTAINED ON THIS DOCUMENT IS THE COPYRIGHT OF WOOD / MARSH PTY LTD ARCHITECTURE. USE OR COPYING OF THE DOCUMENT IN WHOLE OR IN PART WITHOUT THE WRITTEN PERMISSION OF WOOD / MARSH PTY LTD ARCHITECTURE INFRINGES COPYRIGHT.


22.03.2019 01 TP ISSUE KYL

PROJECT V-LEADER
11-17 DORCAS STREET VIC 3004
TITLE LEVEL 2 FLOOR PLAN

DRAWING NO.	TP-105	REVISION NO.	01
JOB NUMBER	329	DESIGNED	RW/RM
SCALE	1:200 @ A3	DRAWN	KYL



City of Port Phillip Advertised Plan 3 of 18

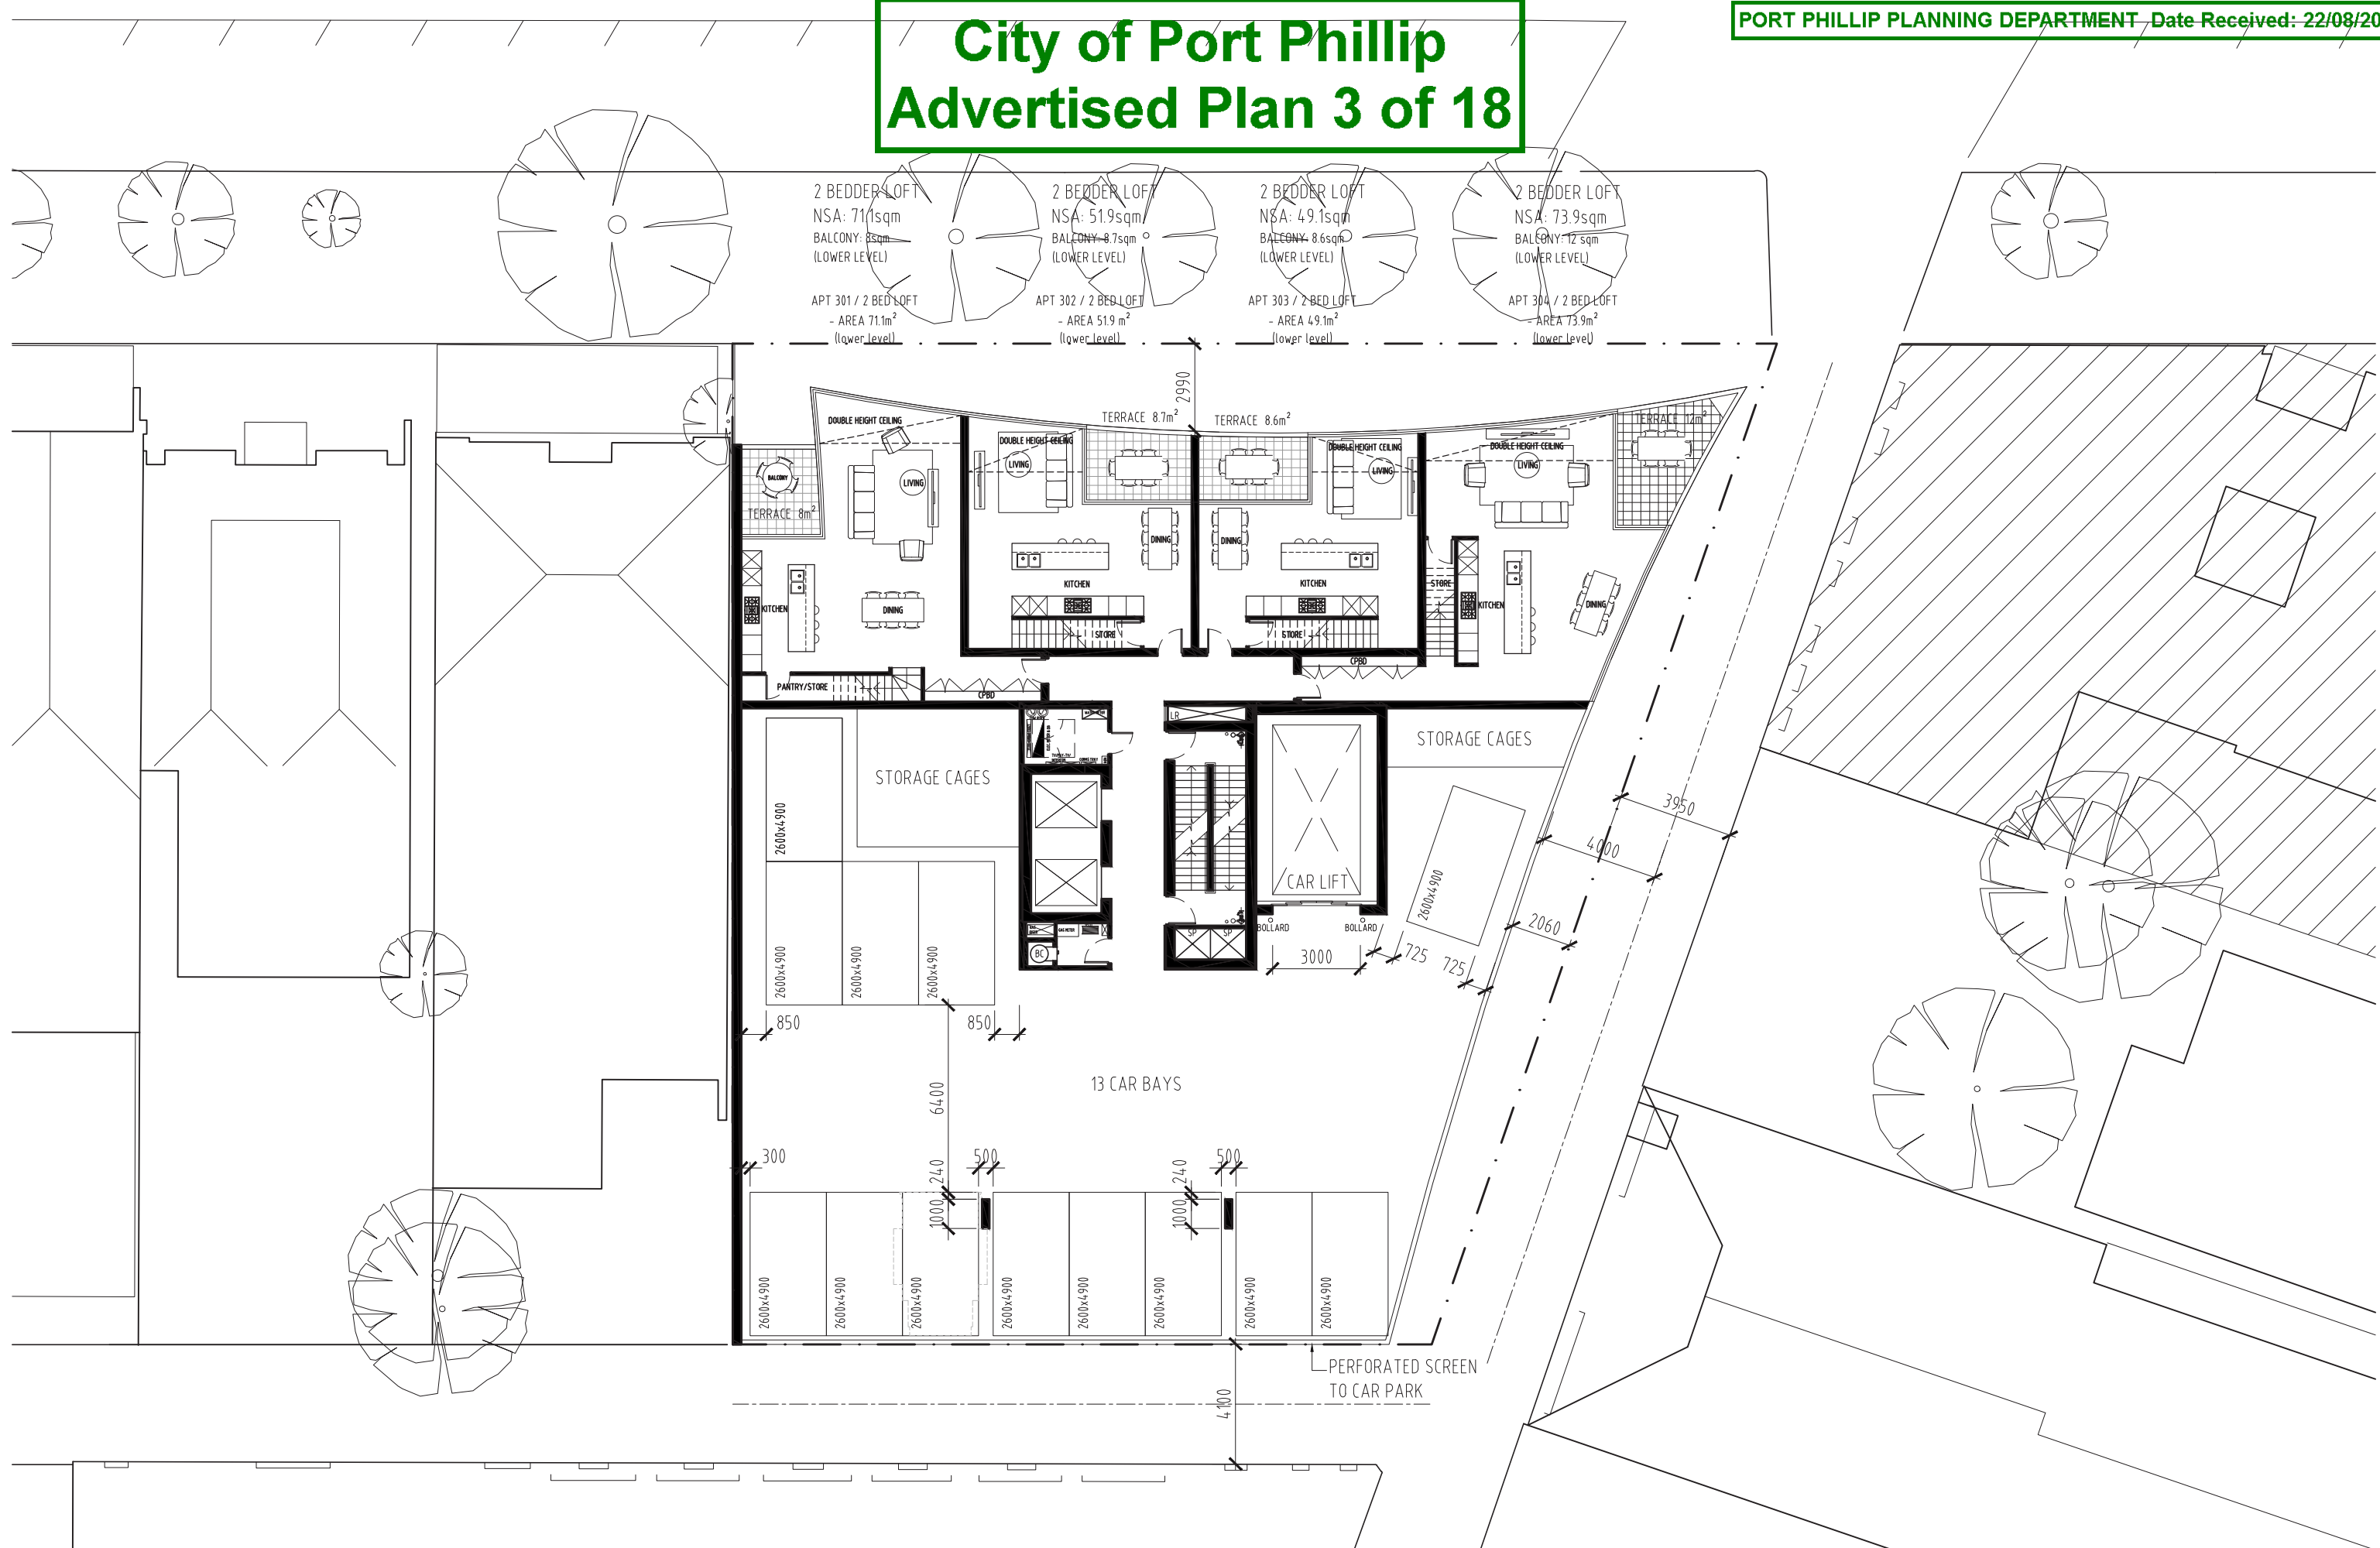

Wood / Marsh Pty Ltd Architecture
30 Beaconsfield Parade Port Melbourne 3207 Australia
Telephone 03 9676 2600 Facsimile 03 9676 2811
Email wm@woodmarsh.com.au
A.B.N. 71 808 734 730




DO NOT SCALE DRAWING
ALL DIMENSIONS MUST BE VERIFIED ON SITE PRIOR TO COMMENCEMENT OF WORKS
INFORMATION CONTAINED ON THIS DOCUMENT IS THE COPYRIGHT OF WOOD / MARSH PTY LTD ARCHITECTURE. USE OR COPYING OF THE DOCUMENT IN WHOLE OR IN PART WITHOUT THE WRITTEN PERMISSION OF WOOD / MARSH PTY LTD ARCHITECTURE INFRINGES COPYRIGHT.

DATE	NO.	COMMENTS	BY
22.03.2019	01	TP ISSUE	KYL

PROJECT	V-LEADER
TITLE	11-17 DORCAS STREET VIC 3004 LEVEL 3 FLOOR PLAN

DRAWING NO.	TP-106	REVISION NO.	01
JOB NUMBER	329	DESIGNED	RW/RM
SCALE	1:200 @ A3	DRAWN	KYL

City of Port Phillip Advertised Plan 4 of 18

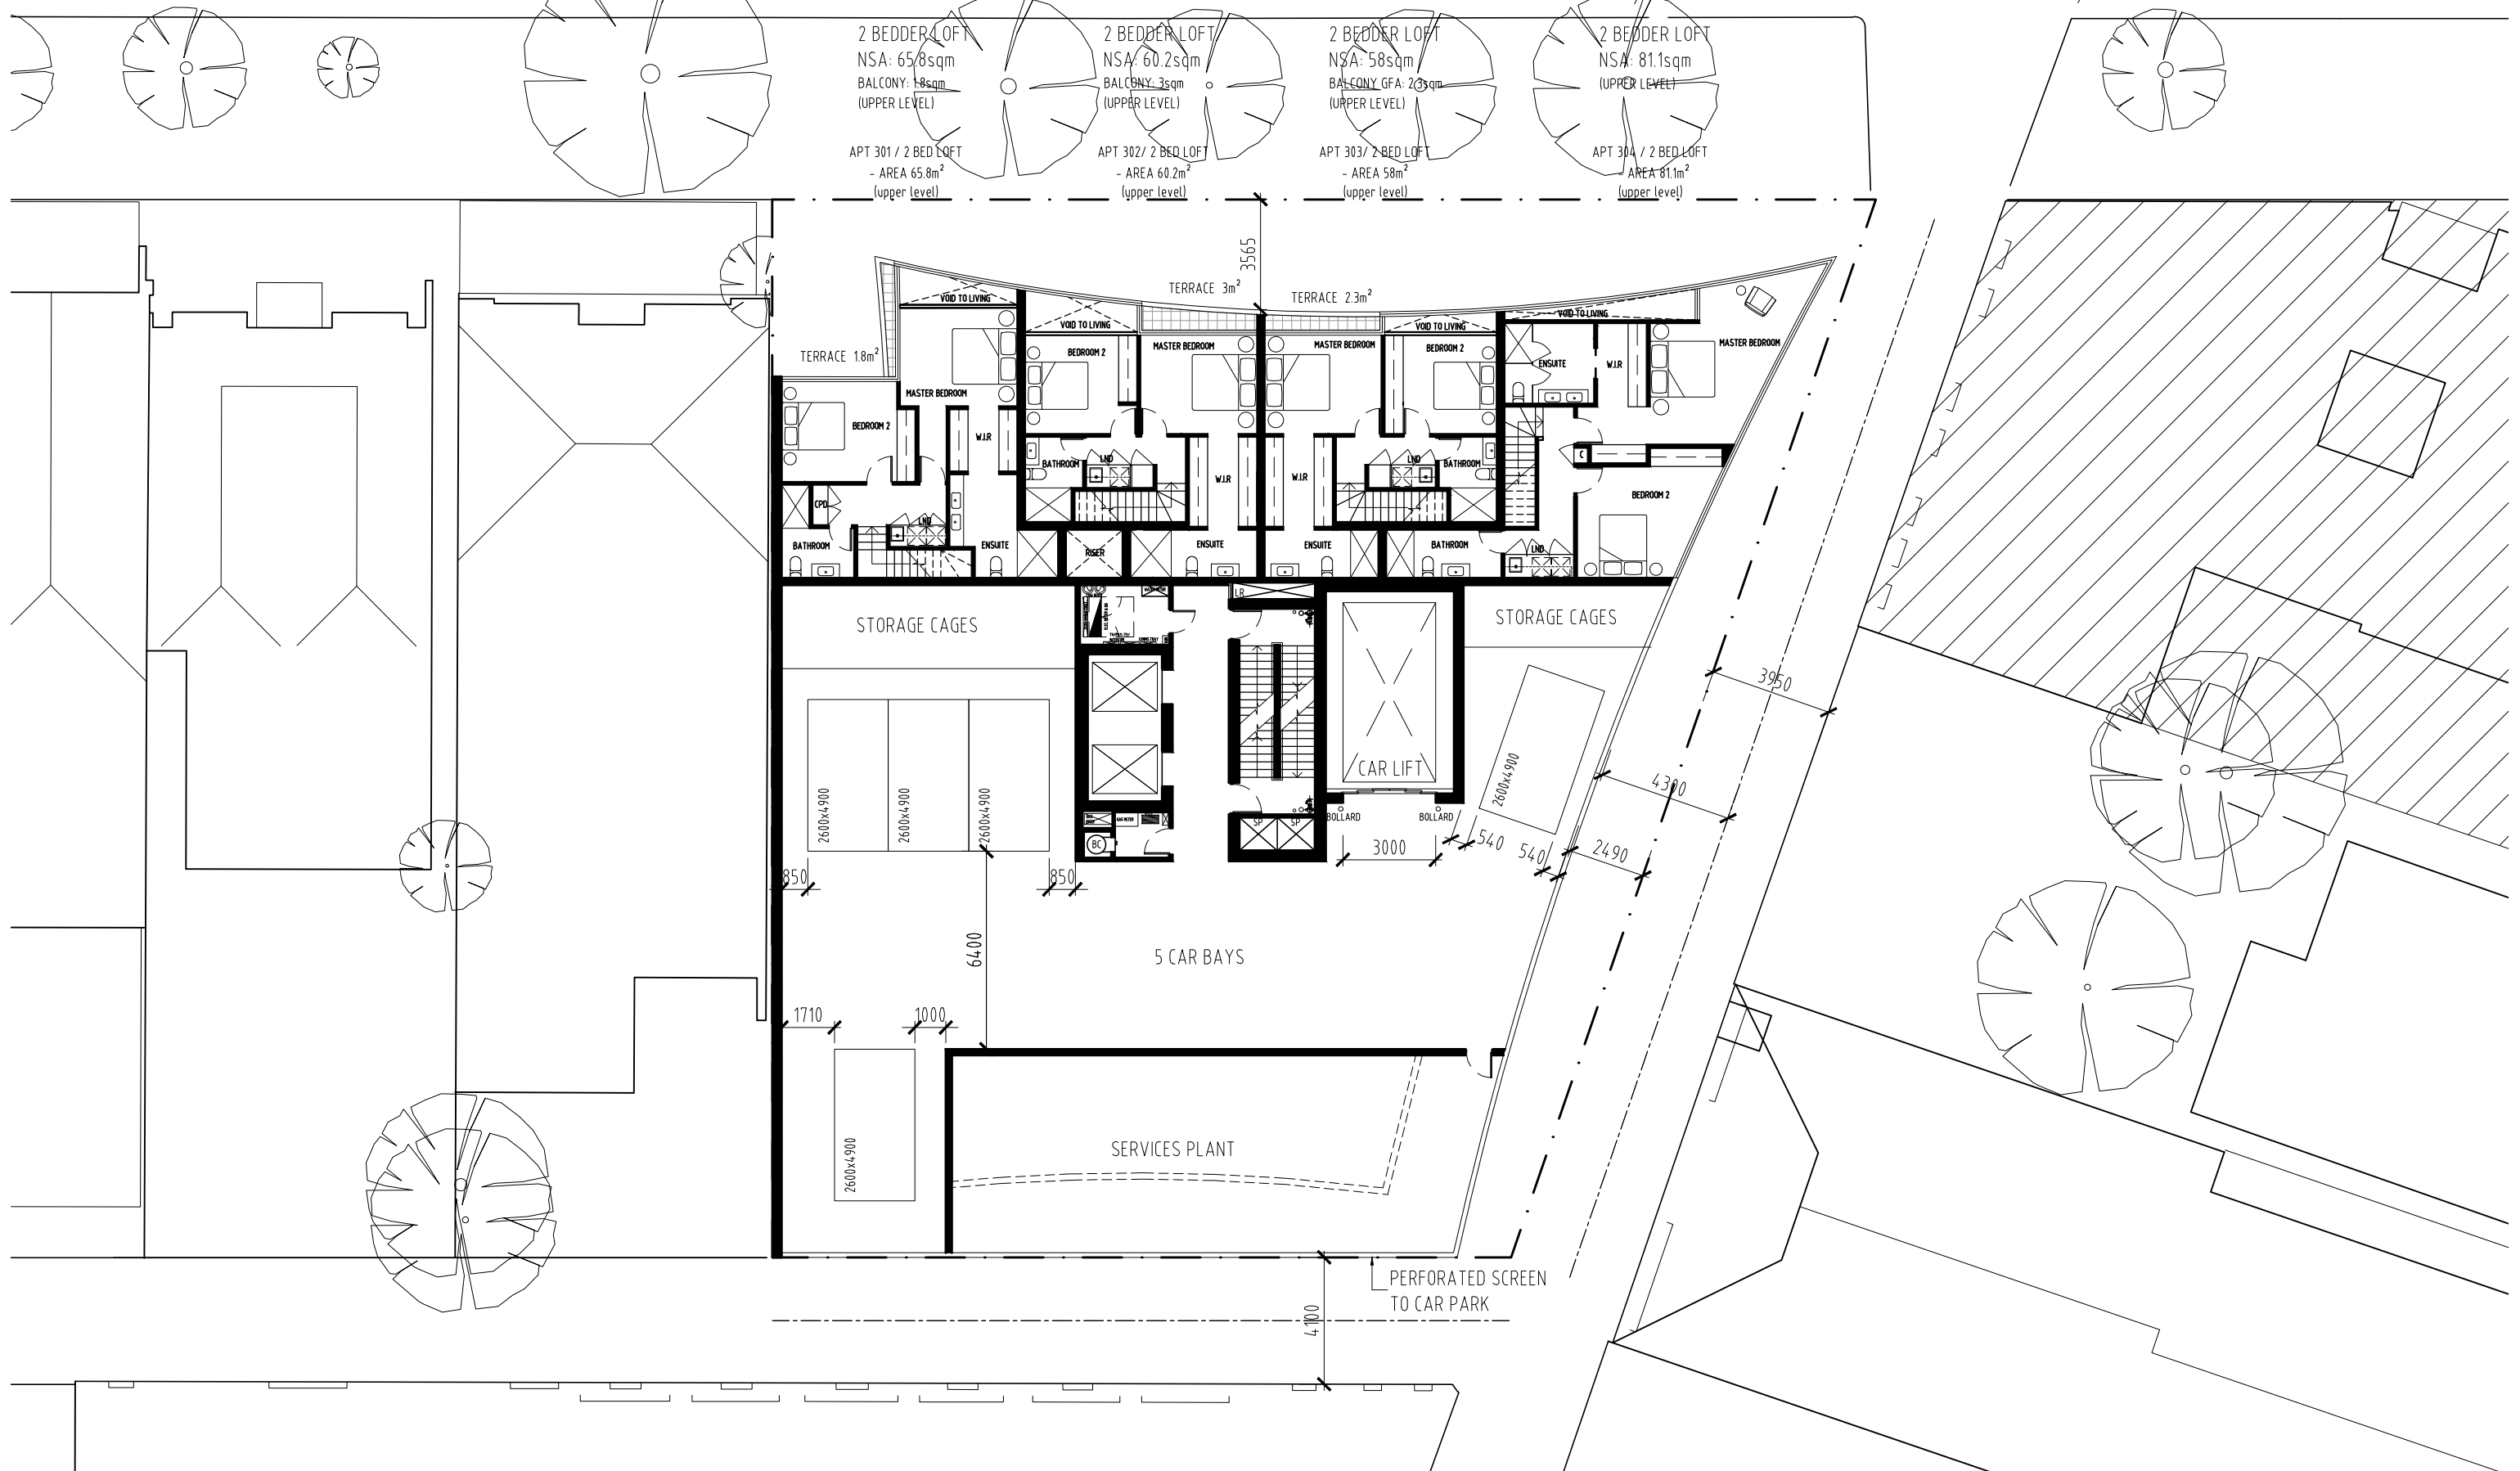

2 BEDDER LOFT
NSA: 65.8sqm
BALCONY: 1.8sqm
(UPPER LEVEL)

2 BEDDER LOFT
NSA: 60.2sqm
BALCONY: 3sqm
(UPPER LEVEL)

2 BEDDER LOFT
NSA: 58sqm
BALCONY GFA: 2.03sqm
(UPPER LEVEL)

2 BEDDER LOFT
NSA: 81.1sqm
(UPPER LEVEL)

APT 301 / 2 BED LOFT
- AREA 65.8m²
(upper level)

APT 302 / 2 BED LOFT
- AREA 60.2m²
(upper level)

APT 303 / 2 BED LOFT
- AREA 58m²
(upper level)

APT 304 / 2 BED LOFT
- AREA 81.1m²
(upper level)

Wood / Marsh Pty Ltd Architecture
30 Beaconsfield Parade Port Melbourne 3207 Australia
Telephone 03 9676 2600 Facsimile 03 9676 2811
Email wrm@woodmarsh.com.au
A.B.N. 71 808 734 730



DO NOT SCALE DRAWING
ALL DIMENSIONS MUST BE VERIFIED ON SITE PRIOR TO COMMENCEMENT OF WORKS
INFORMATION CONTAINED ON THIS DOCUMENT IS THE COPYRIGHT OF WOOD / MARSH PTY LTD ARCHITECTURE. USE OR COPYING OF THE DOCUMENT IN WHOLE OR IN PART WITHOUT THE WRITTEN PERMISSION OF WOOD / MARSH PTY LTD ARCHITECTURE INFRINGES COPYRIGHT.


22.03.2019 01 TP ISSUE KYL

PROJECT V-LEADER
11-17 DORCAS STREET VIC 3004
TITLE LEVEL 4 FLOOR PLAN

DRAWING NO.	TP-107	REVISION NO.	01
JOB NUMBER	329	DESIGNED	RW/RM
SCALE	1:200 @ A3	DRAWN	KYL



City of Port Phillip Advertised Plan 5 of 18

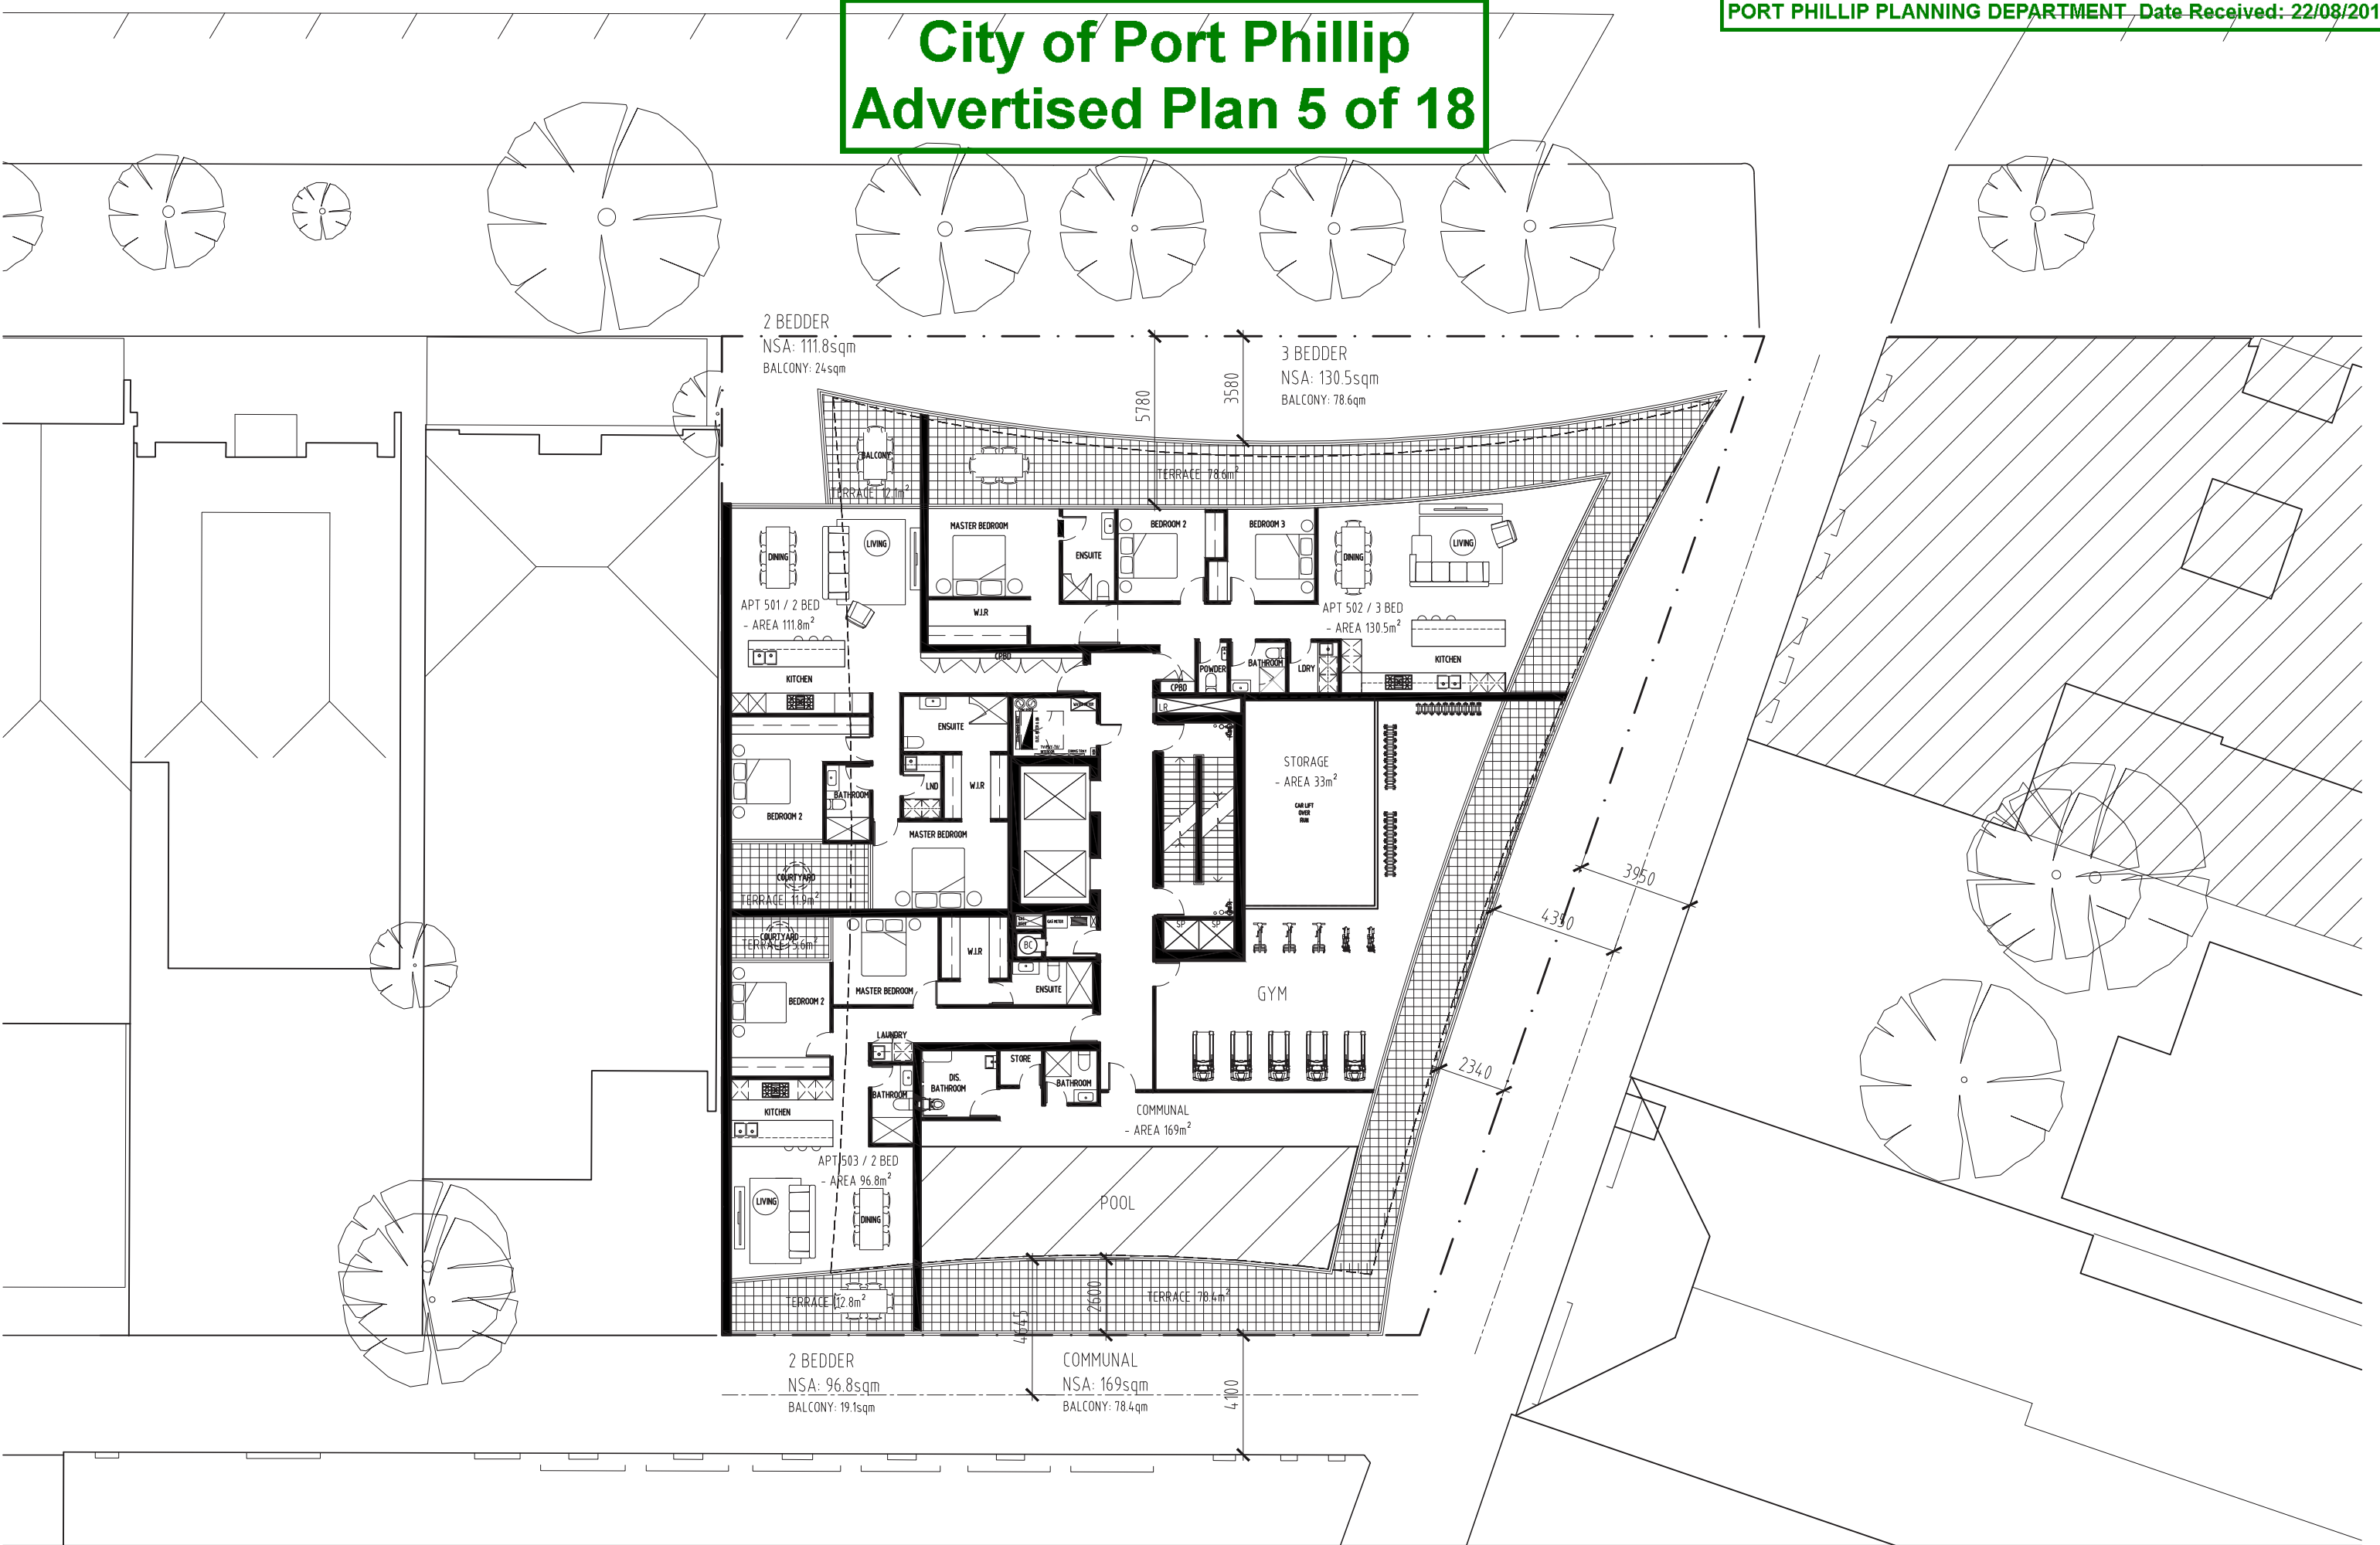

Wood / Marsh Pty Ltd Architecture
 30 Beaconsfield Parade Port Melbourne 3207 Australia
 Telephone 03 9676 2600 Facsimile 03 9676 2811
 Email wm@woodmarsh.com.au
 A.B.N. 71 808 734 730



DO NOT SCALE DRAWING
 ALL DIMENSIONS MUST BE VERIFIED ON SITE PRIOR TO COMMENCEMENT OF WORKS
 INFORMATION CONTAINED ON THIS DOCUMENT IS THE COPYRIGHT OF WOOD / MARSH PTY LTD ARCHITECTURE. USE OR COPYING OF THE DOCUMENT IN WHOLE OR IN PART WITHOUT THE WRITTEN PERMISSION OF WOOD / MARSH PTY LTD ARCHITECTURE INFRINGES COPYRIGHT.


DATE	NO.	COMMENTS	BY
22.03.2019	01	TP ISSUE	KYL

PROJECT	V-LEADER
TITLE	11-17 DORCAS STREET VIC 3004 LEVEL 5 FLOOR PLAN

DRAWING NO.	TP-108	REVISION NO.	01
JOB NUMBER	329	DATE	
SCALE	1:200 @ A3	DESIGNED	RW/RM
		DRAWN	KYL

DO NOT SCALE VERIFY ON SITE COPYRIGHT

City of Port Phillip Advertised Plan 6 of 18

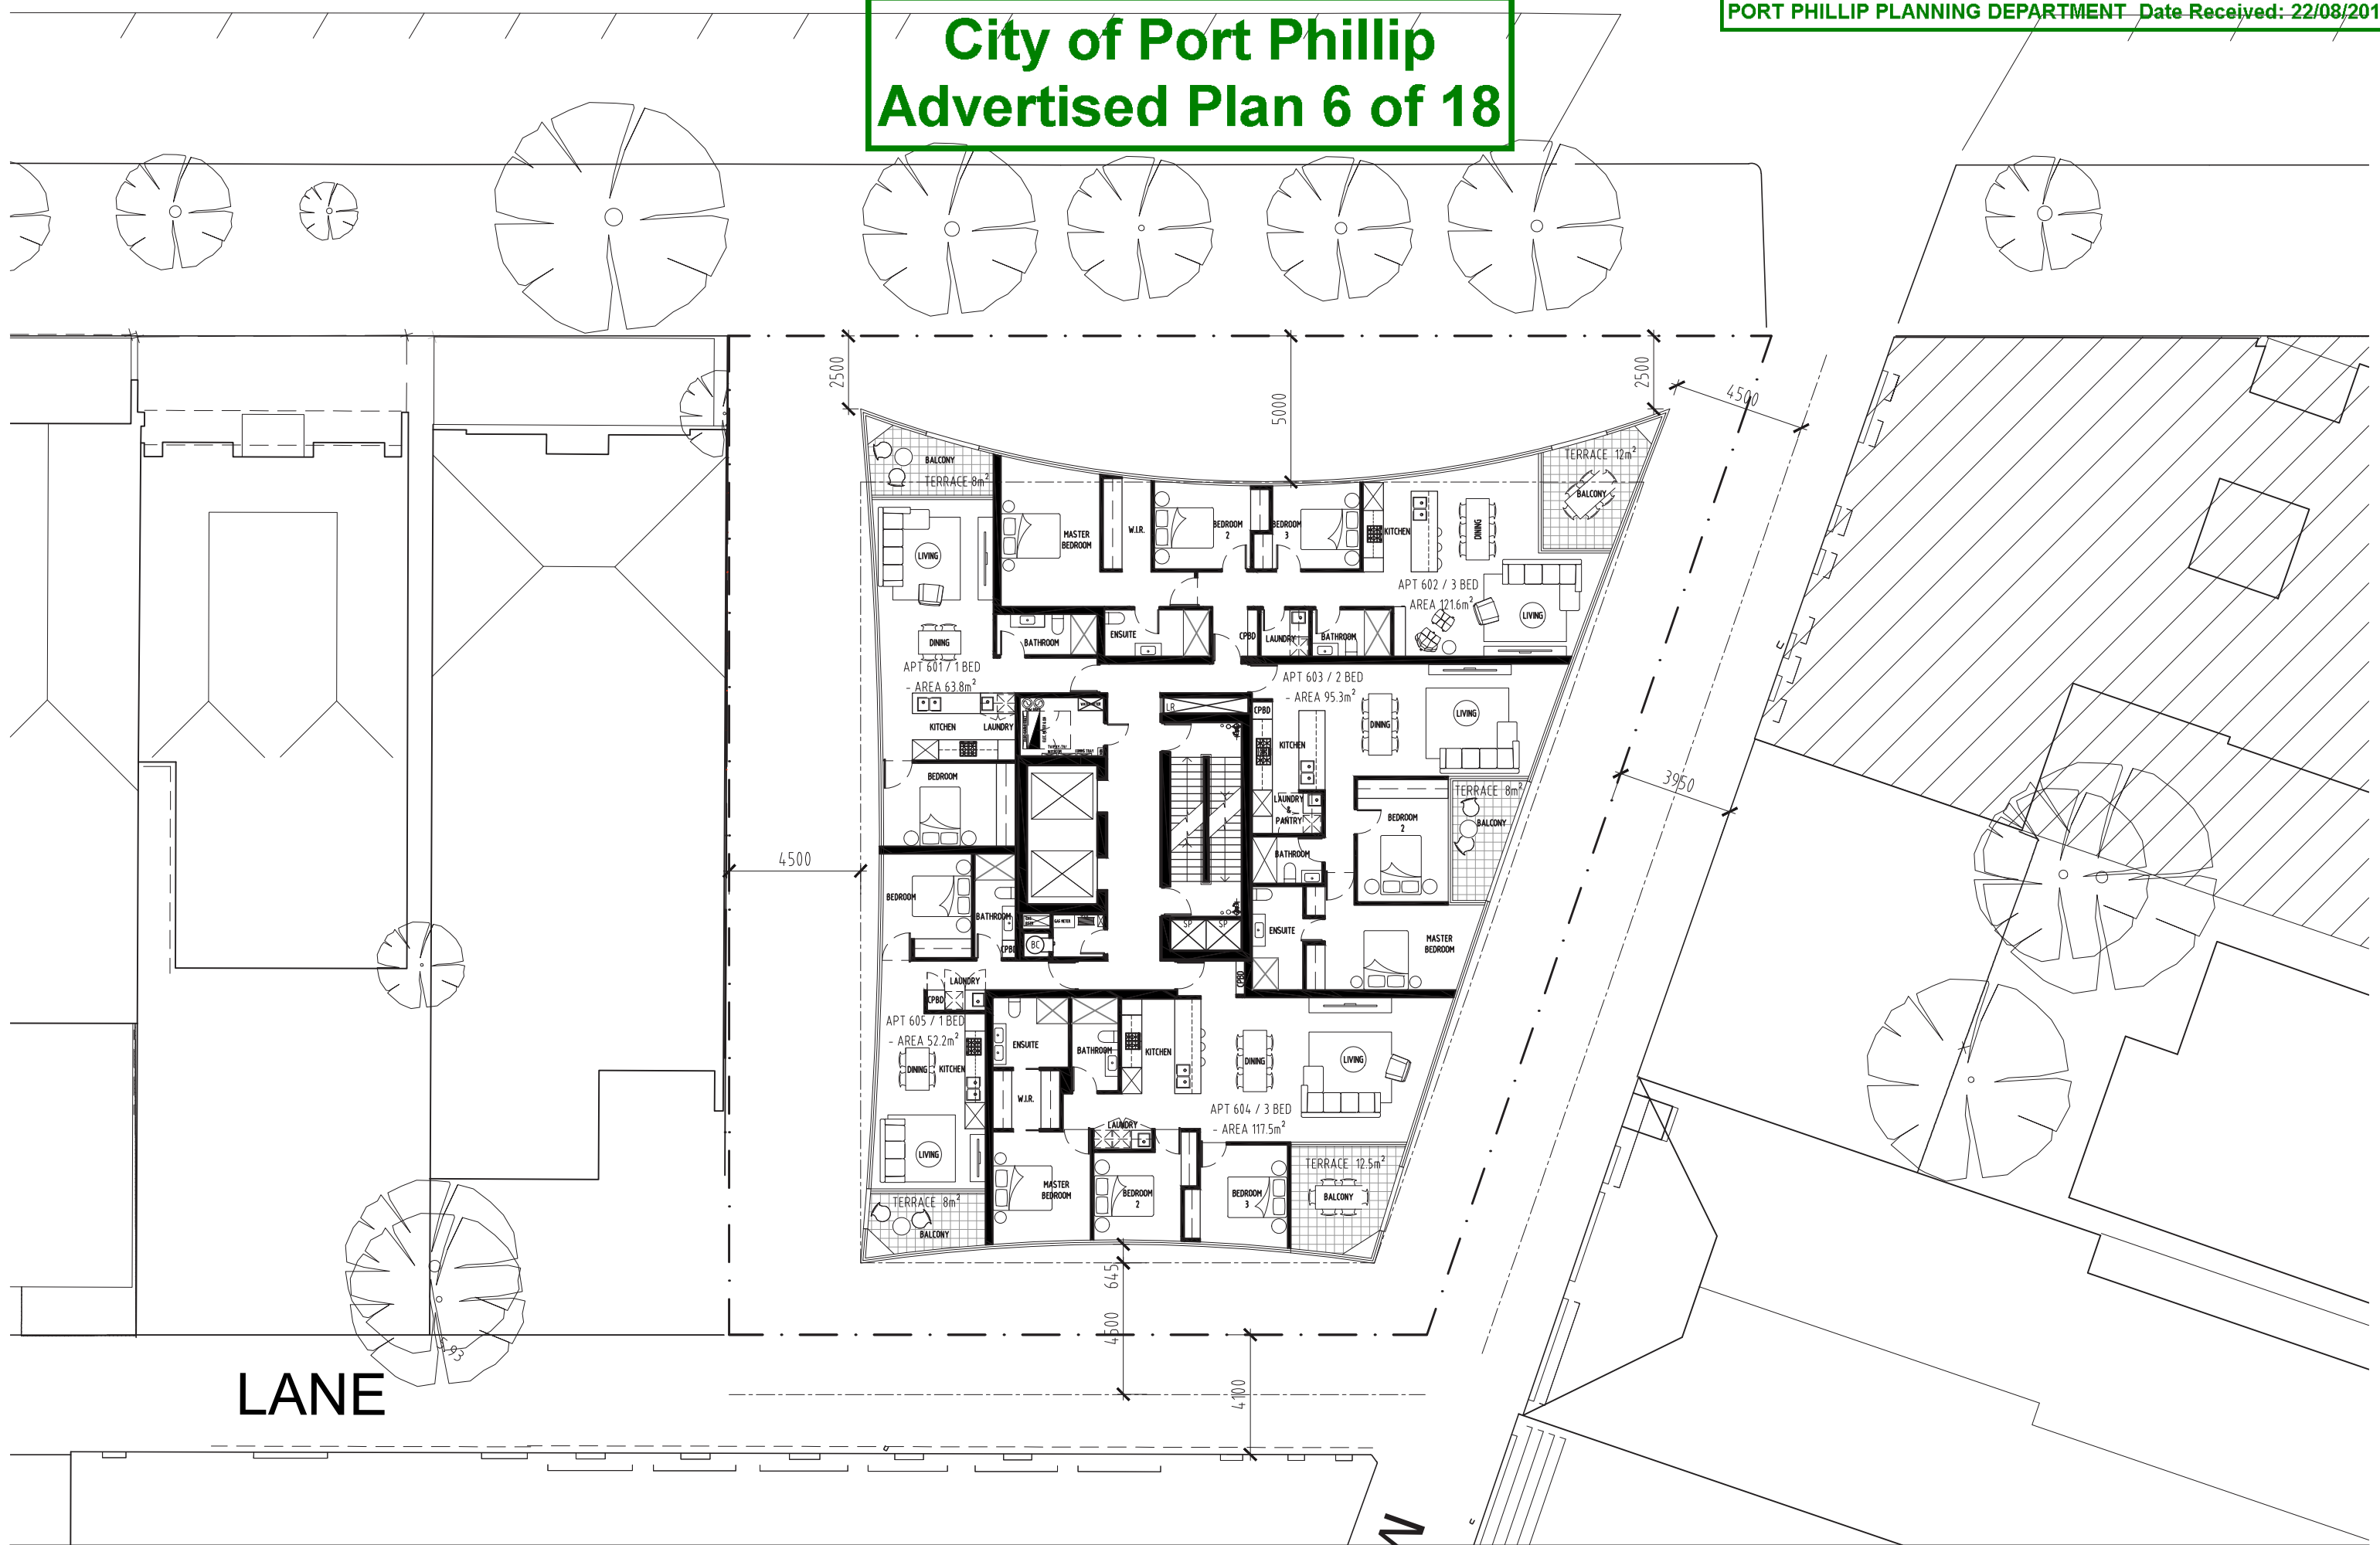

LANE

Wood / Marsh Pty Ltd Architecture
30 Beaconsfield Parade Port Melbourne 3207 Australia
Telephone 03 9676 2600 Facsimile 03 9676 2811
Email wrm@woodmarsh.com.au
A.B.N. 71 808 734 730



DO NOT SCALE DRAWING
ALL DIMENSIONS MUST BE VERIFIED ON SITE PRIOR TO COMMENCEMENT OF WORKS
INFORMATION CONTAINED ON THIS DOCUMENT IS THE COPYRIGHT OF WOOD / MARSH PTY LTD ARCHITECTURE. USE OR COPYING OF THE DOCUMENT IN WHOLE OR IN PART WITHOUT THE WRITTEN PERMISSION OF WOOD / MARSH PTY LTD ARCHITECTURE INFRINGES COPYRIGHT.


22.03.2019 01 TP ISSUE KYL

PROJECT **V-LEADER**
11-17 DORCAS STREET VIC 3004
TITLE **TYPICAL LEVEL 6-9 FLOOR PLAN**

DRAWING NO.	TP-109	REVISION NO.	01
JOB NUMBER	329	DESIGNED	RW/RM
SCALE	1:200 @ A3	DRAWN	KYL
DO NOT SCALE		VERIFY ON SITE	COPYRIGHT



City of Port Phillip Advertised Plan 7 of 18

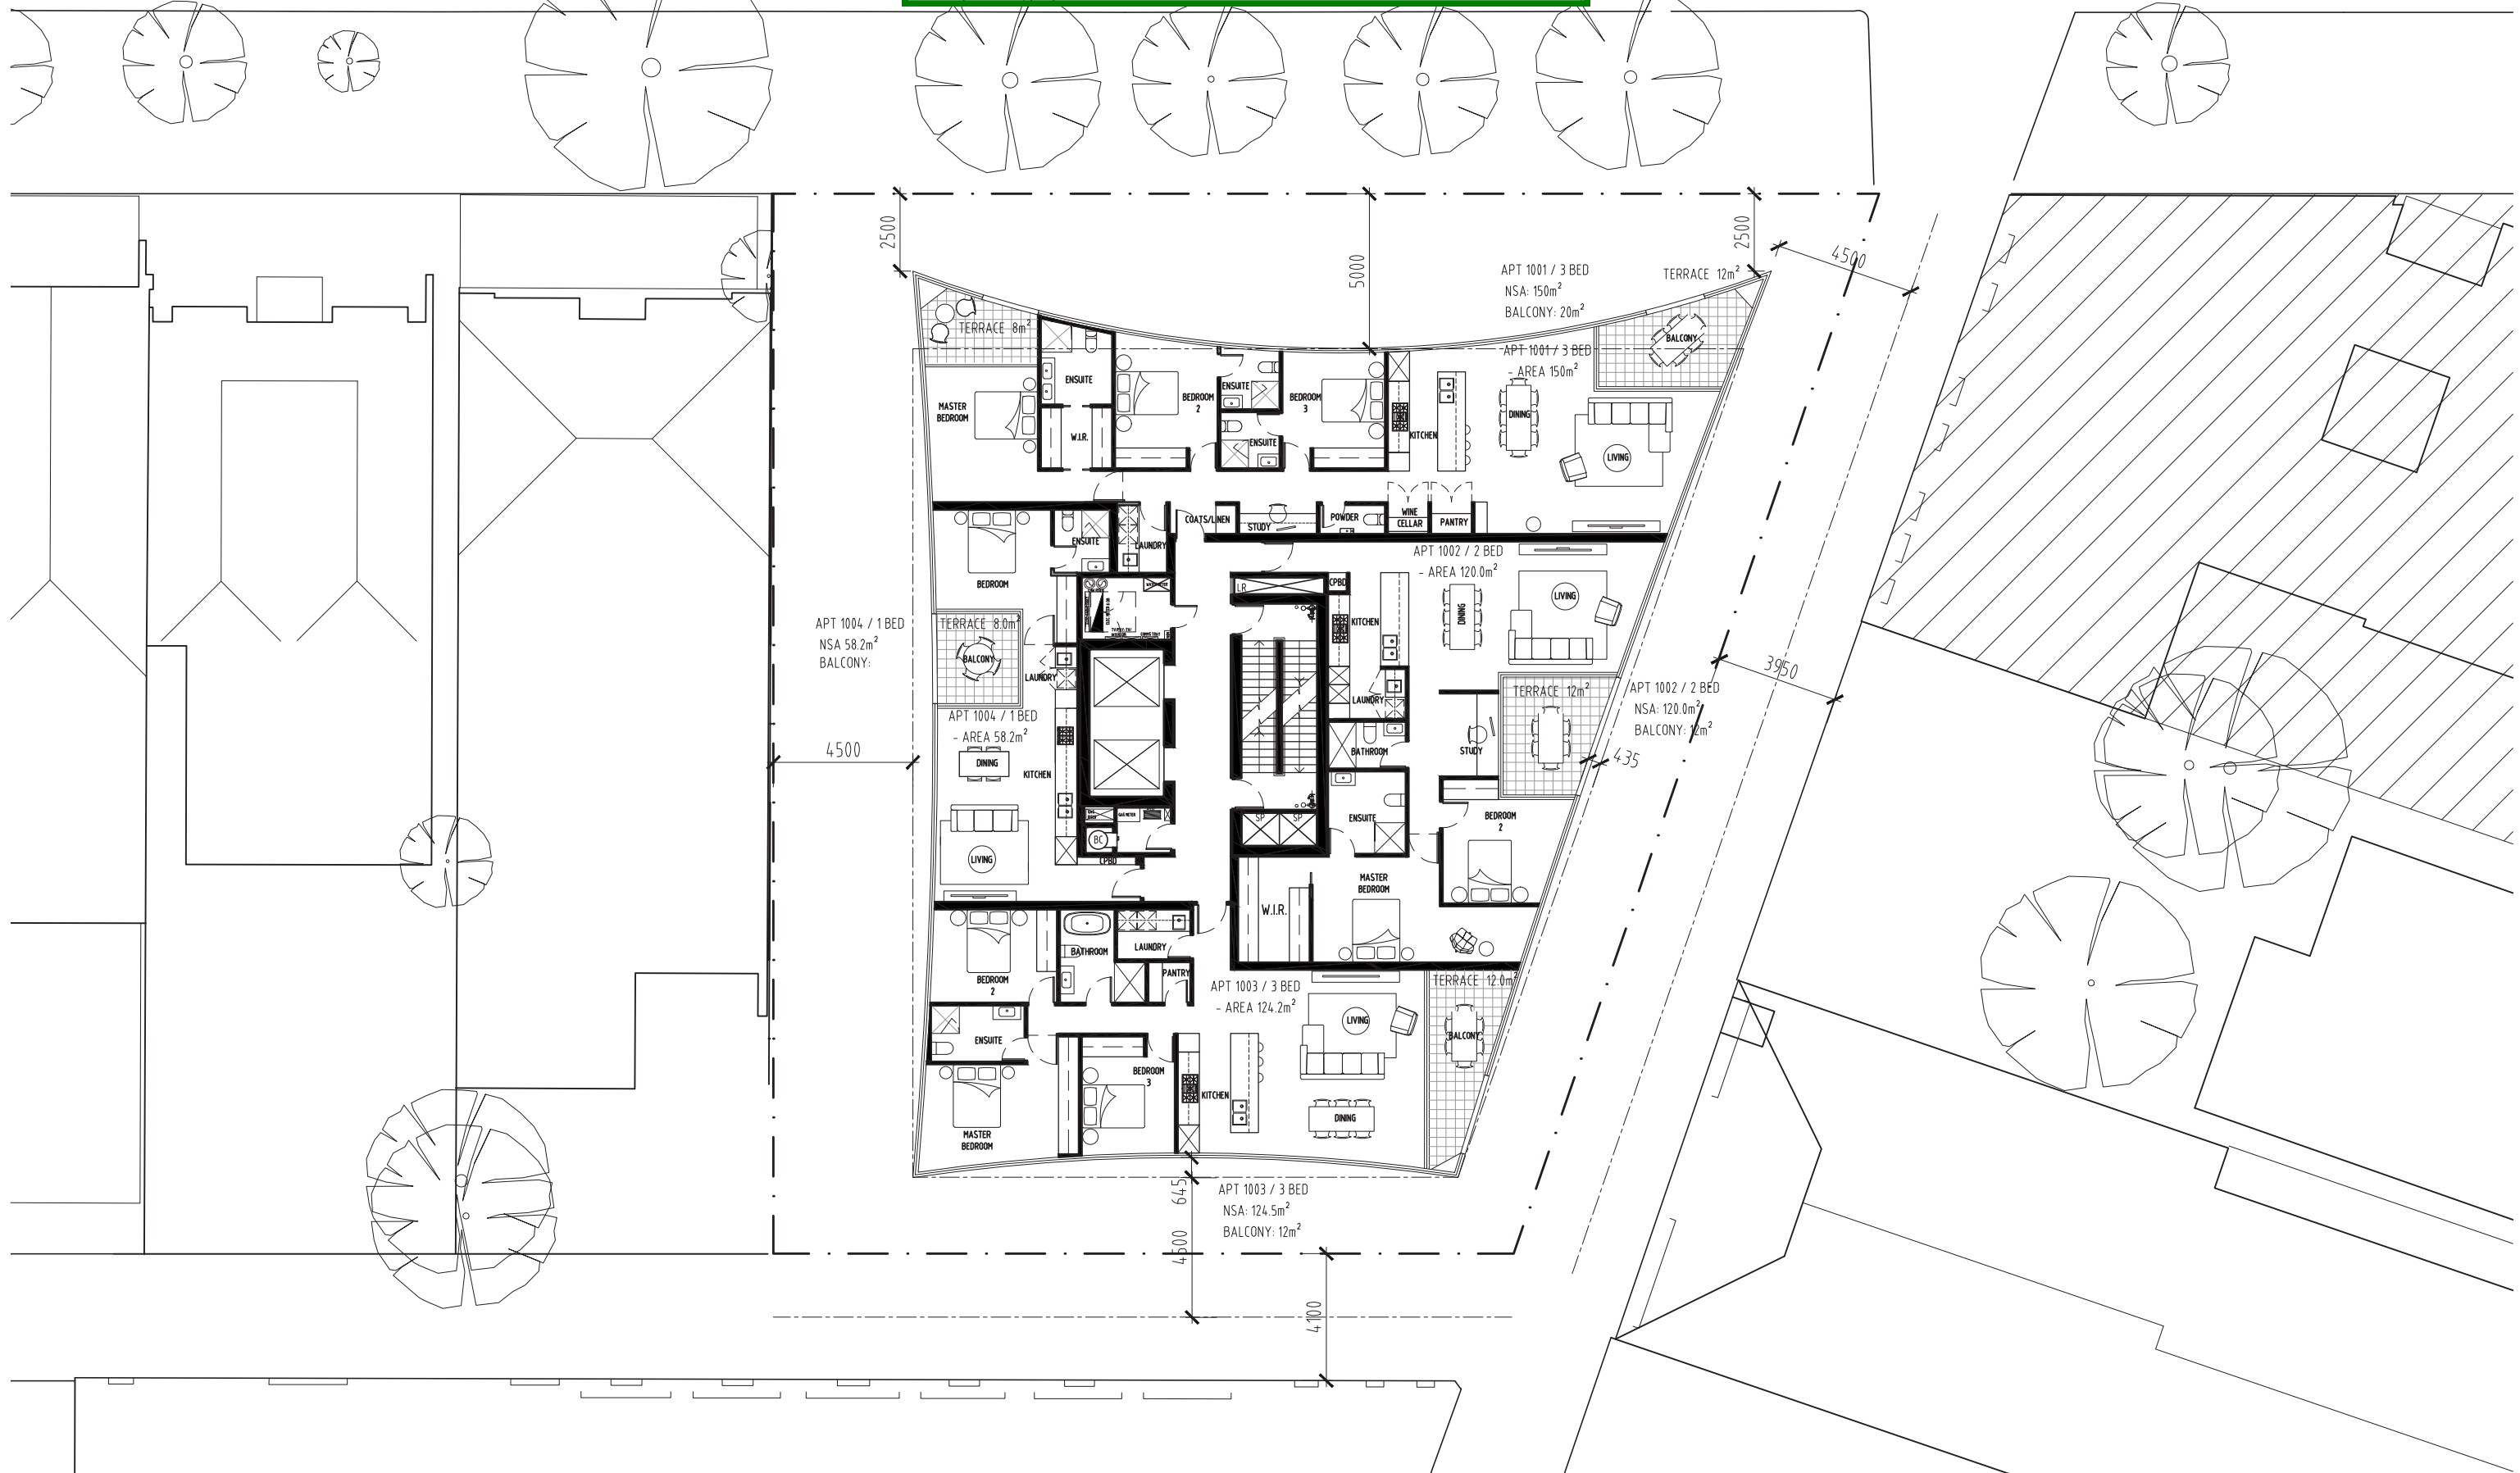

Wood / Marsh Pty Ltd Architecture
30 Beaconsfield Parade Port Melbourne 3207 Australia
Telephone 03 9676 2600 Facsimile 03 9676 2811
Email wm@woodmarsh.com.au
A.B.N. 71 808 734 730



DO NOT SCALE DRAWING
ALL DIMENSIONS MUST BE VERIFIED ON SITE PRIOR TO COMMENCEMENT OF WORKS
INFORMATION CONTAINED ON THIS DOCUMENT IS THE COPYRIGHT OF WOOD /
MARSH PTY LTD ARCHITECTURE. USE OR COPYING OF THE DOCUMENT IN WHOLE OR
IN PART WITHOUT THE WRITTEN PERMISSION OF WOOD / MARSH PTY LTD
ARCHITECTURE INFRINGES COPYRIGHT.


DATE	NO.	COMMENTS	BY
22.03.2019	01	TP ISSUE	KYL

PROJECT	V-LEADER
TITLE	11-17 DORCAS STREET VIC 3004 TYPICAL LEVEL 10-12 FLOOR PLAN

DRAWING NO.	TP-110	REVISION NO.	01
JOB NUMBER	329	DATE	
SCALE	1:200 @ A3	DESIGNED	RW/RM
		DRAWN	KYL

DO NOT SCALE VERIFY ON SITE COPYRIGHT

City of Port Phillip Advertised Plan 8 of 18

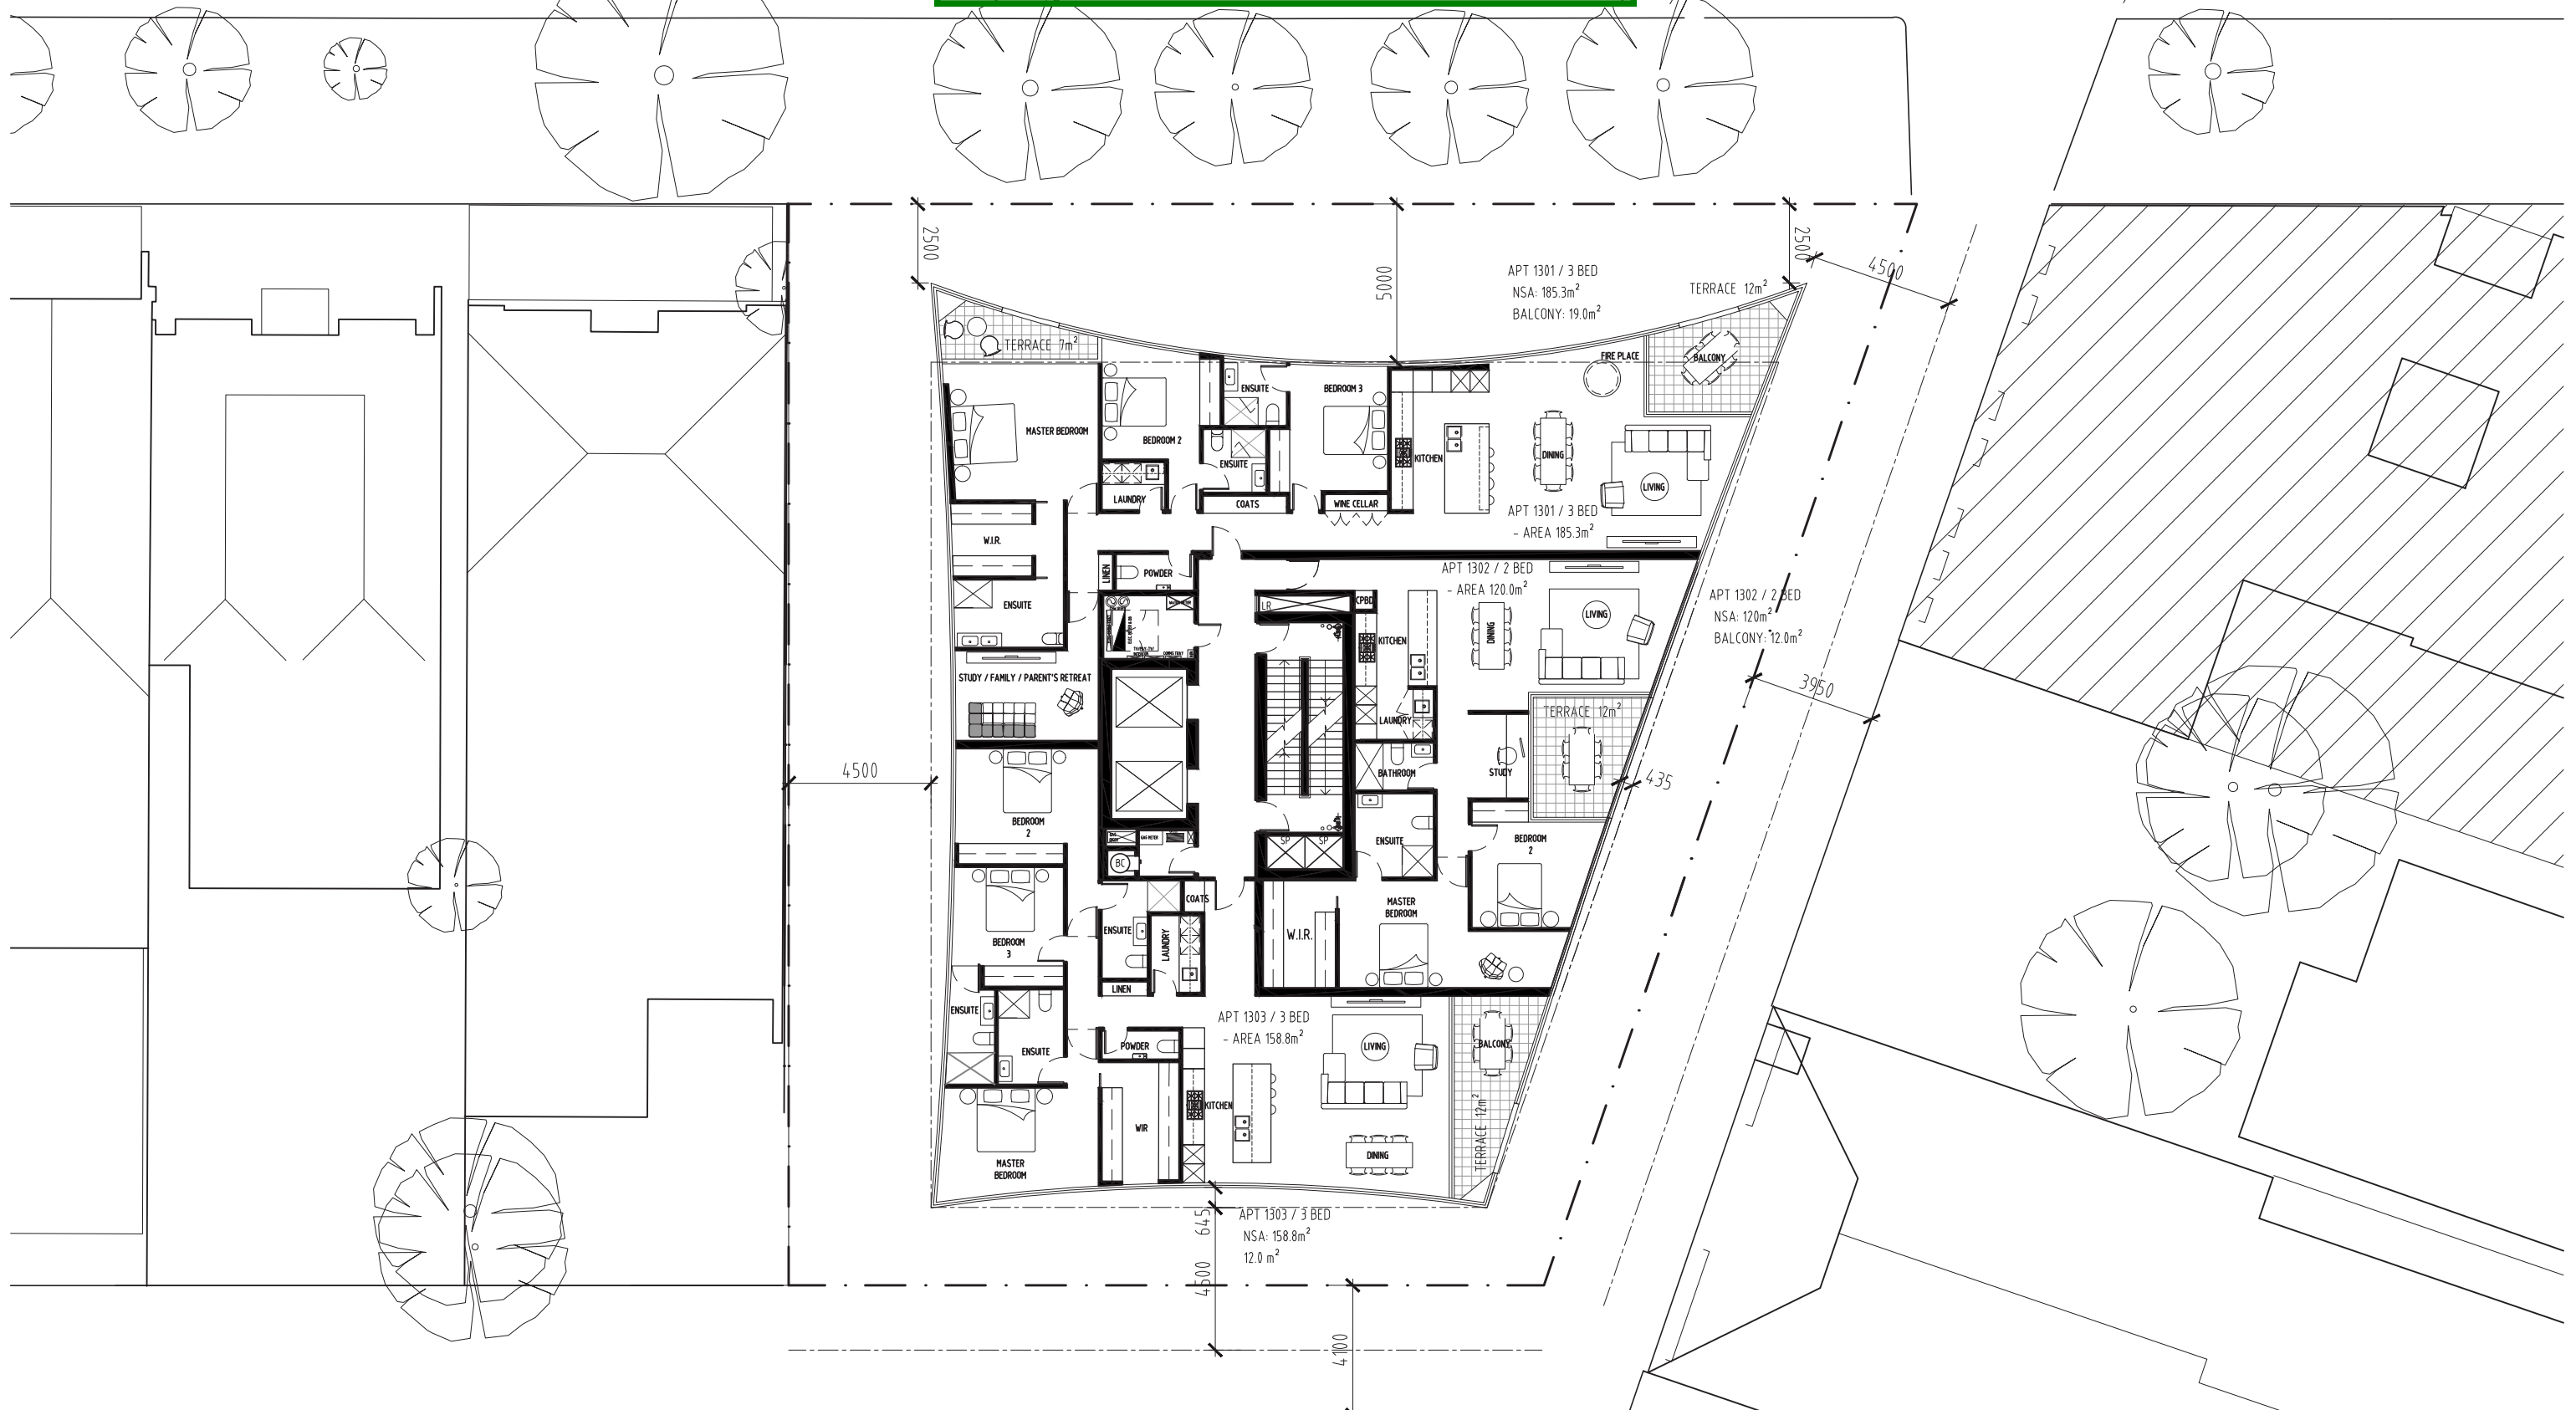

Wood / Marsh Pty Ltd Architecture
30 Beaconsfield Parade Port Melbourne 3207 Australia
Telephone 03 9676 2600 Facsimile 03 9676 2811
Email w@woodmarsh.com.au
A.B.N. 71 808 734 730




DO NOT SCALE DRAWING
ALL DIMENSIONS MUST BE VERIFIED ON SITE PRIOR TO COMMENCEMENT OF WORKS
INFORMATION CONTAINED ON THIS DOCUMENT IS THE COPYRIGHT OF WOOD / MARSH PTY LTD ARCHITECTURE. USE OR COPYING OF THE DOCUMENT IN WHOLE OR IN PART WITHOUT THE WRITTEN PERMISSION OF WOOD / MARSH PTY LTD ARCHITECTURE INFRINGES COPYRIGHT.

DATE	NO.	COMMENTS	BY
22.03.2019	01	TP ISSUE	KYL


PROJECT	V-LEADER
TITLE	11-17 DORCAS STREET VIC 3004 TYPICAL LEVEL 13-15 FLOOR PLAN

DRAWING NO.	TP-111	REVISION NO.	01
JOB NUMBER	329	DESIGNED	RW/RM
SCALE	1:200 @ A3	DRAWN	KYL

City of Port Phillip Advertised Plan 9 of 18

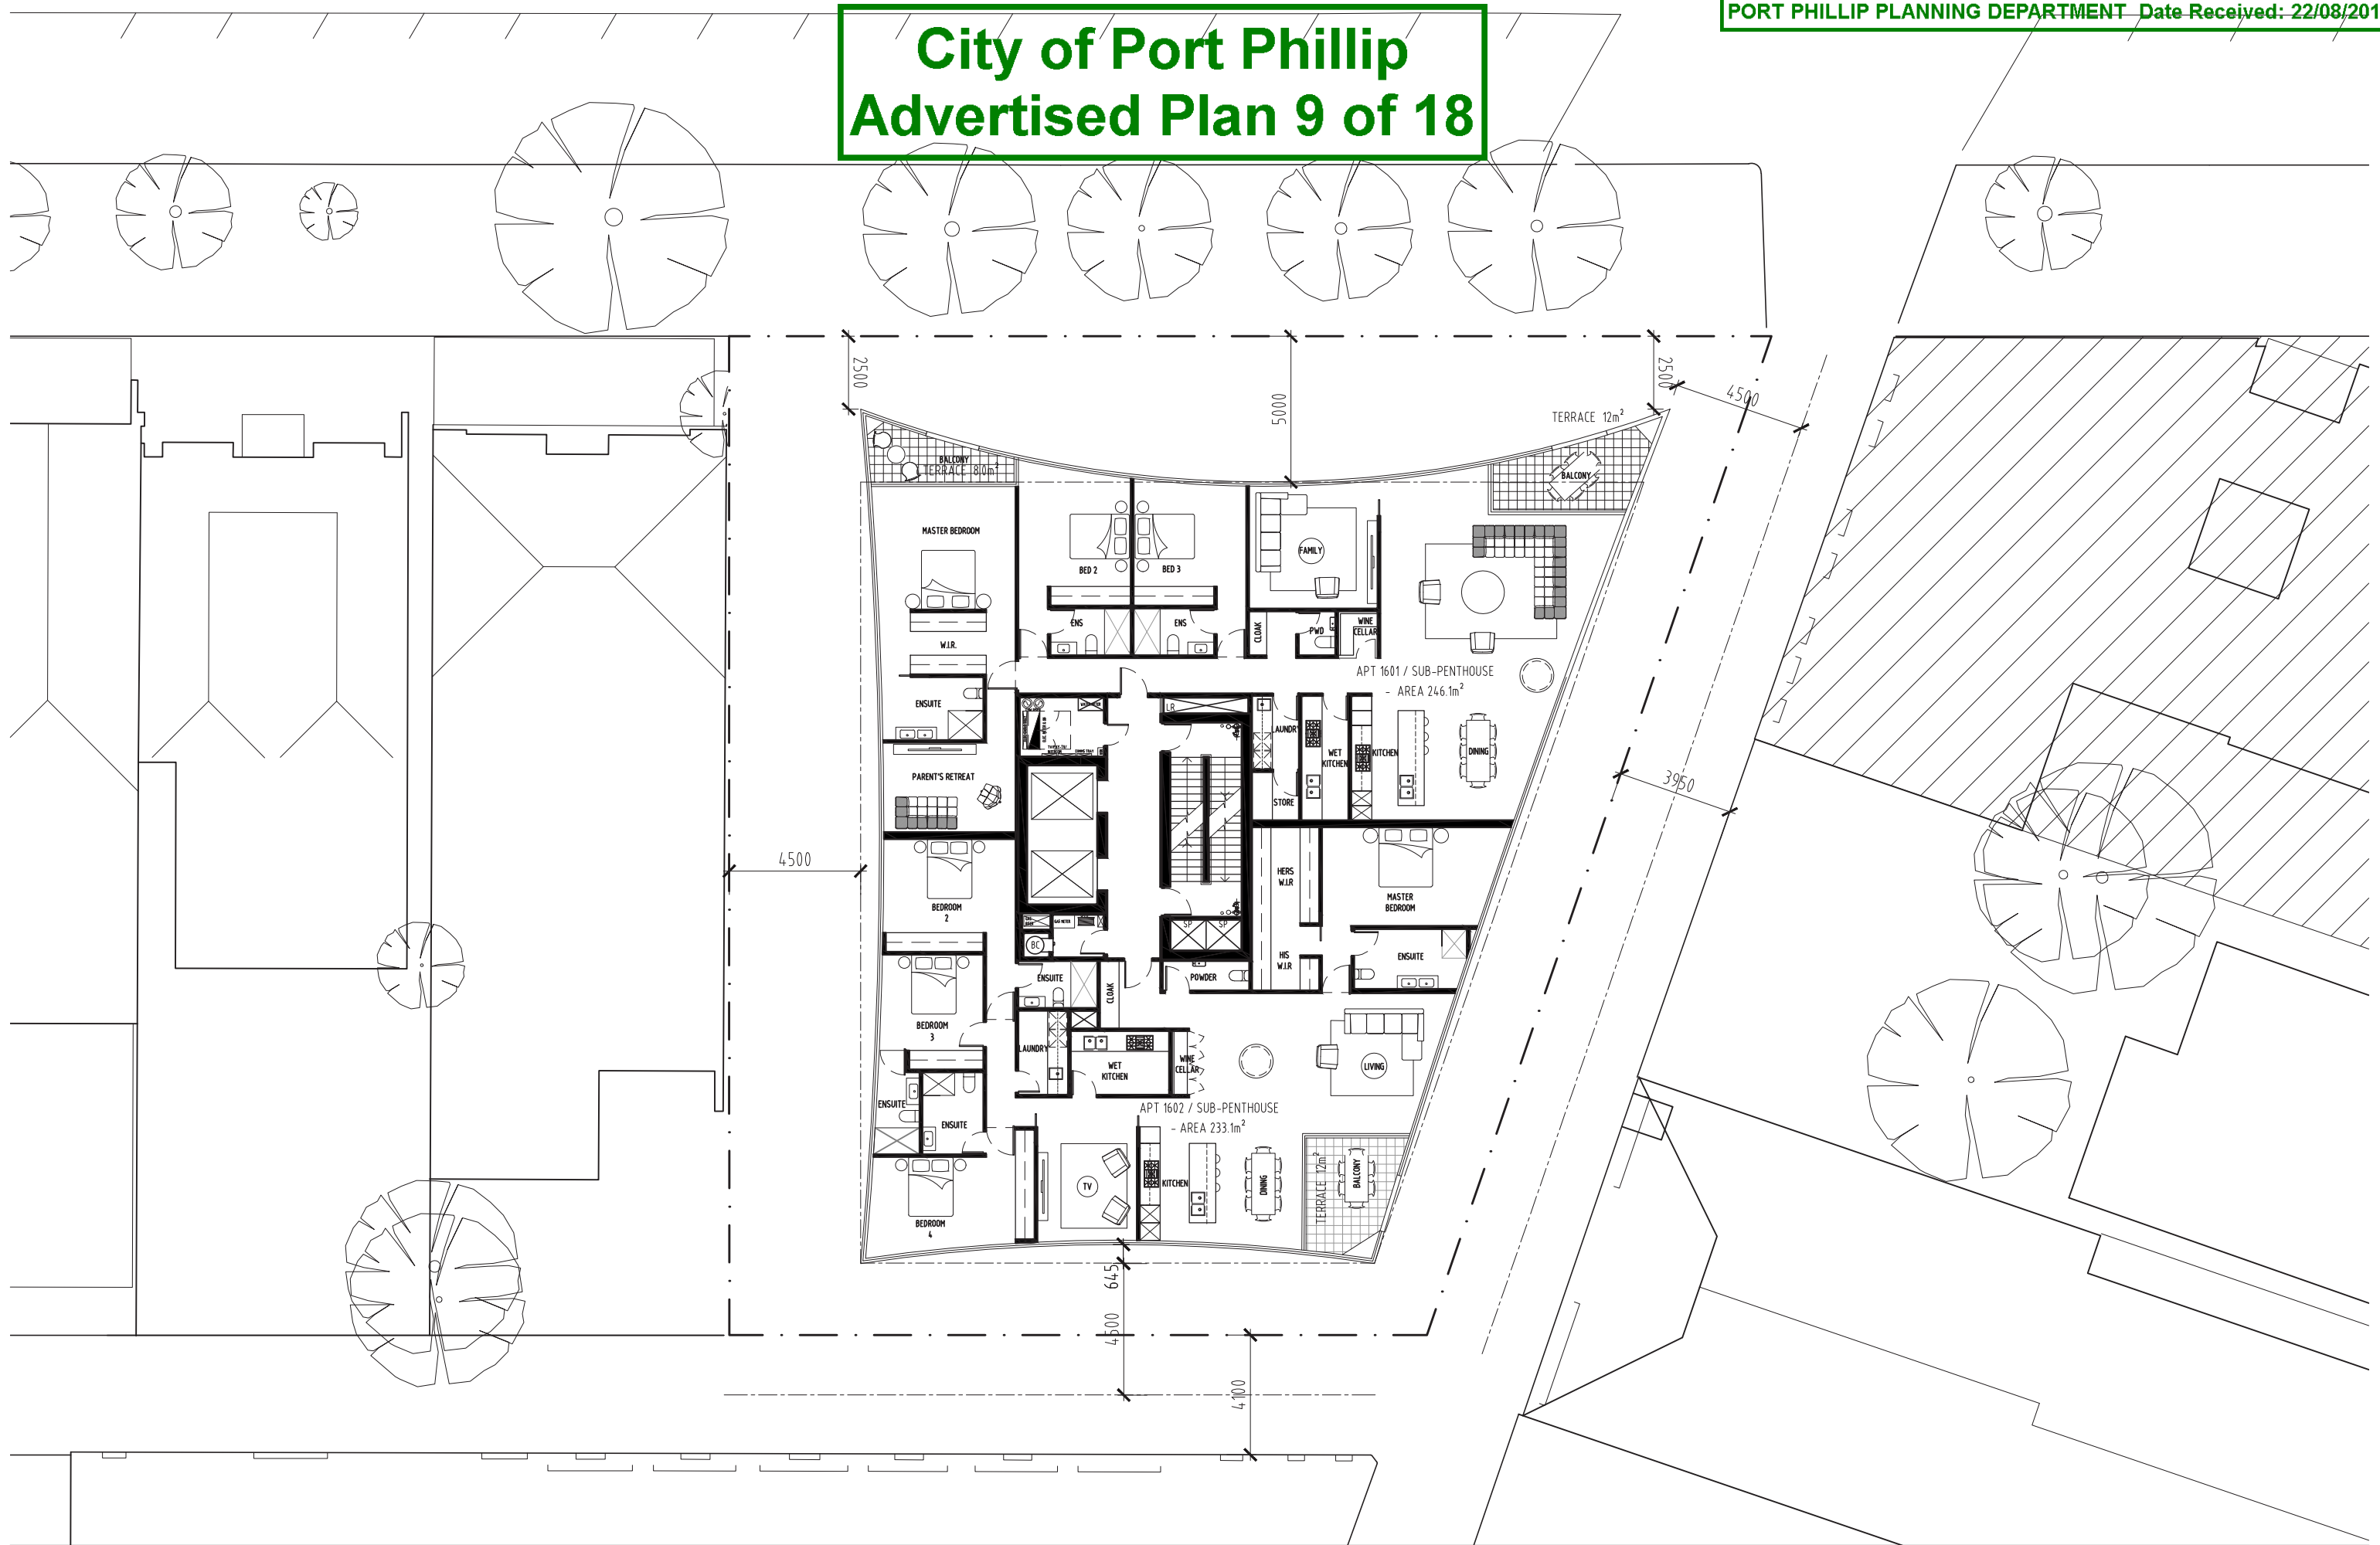

City of Port Phillip Advertised Plan 10 of 18

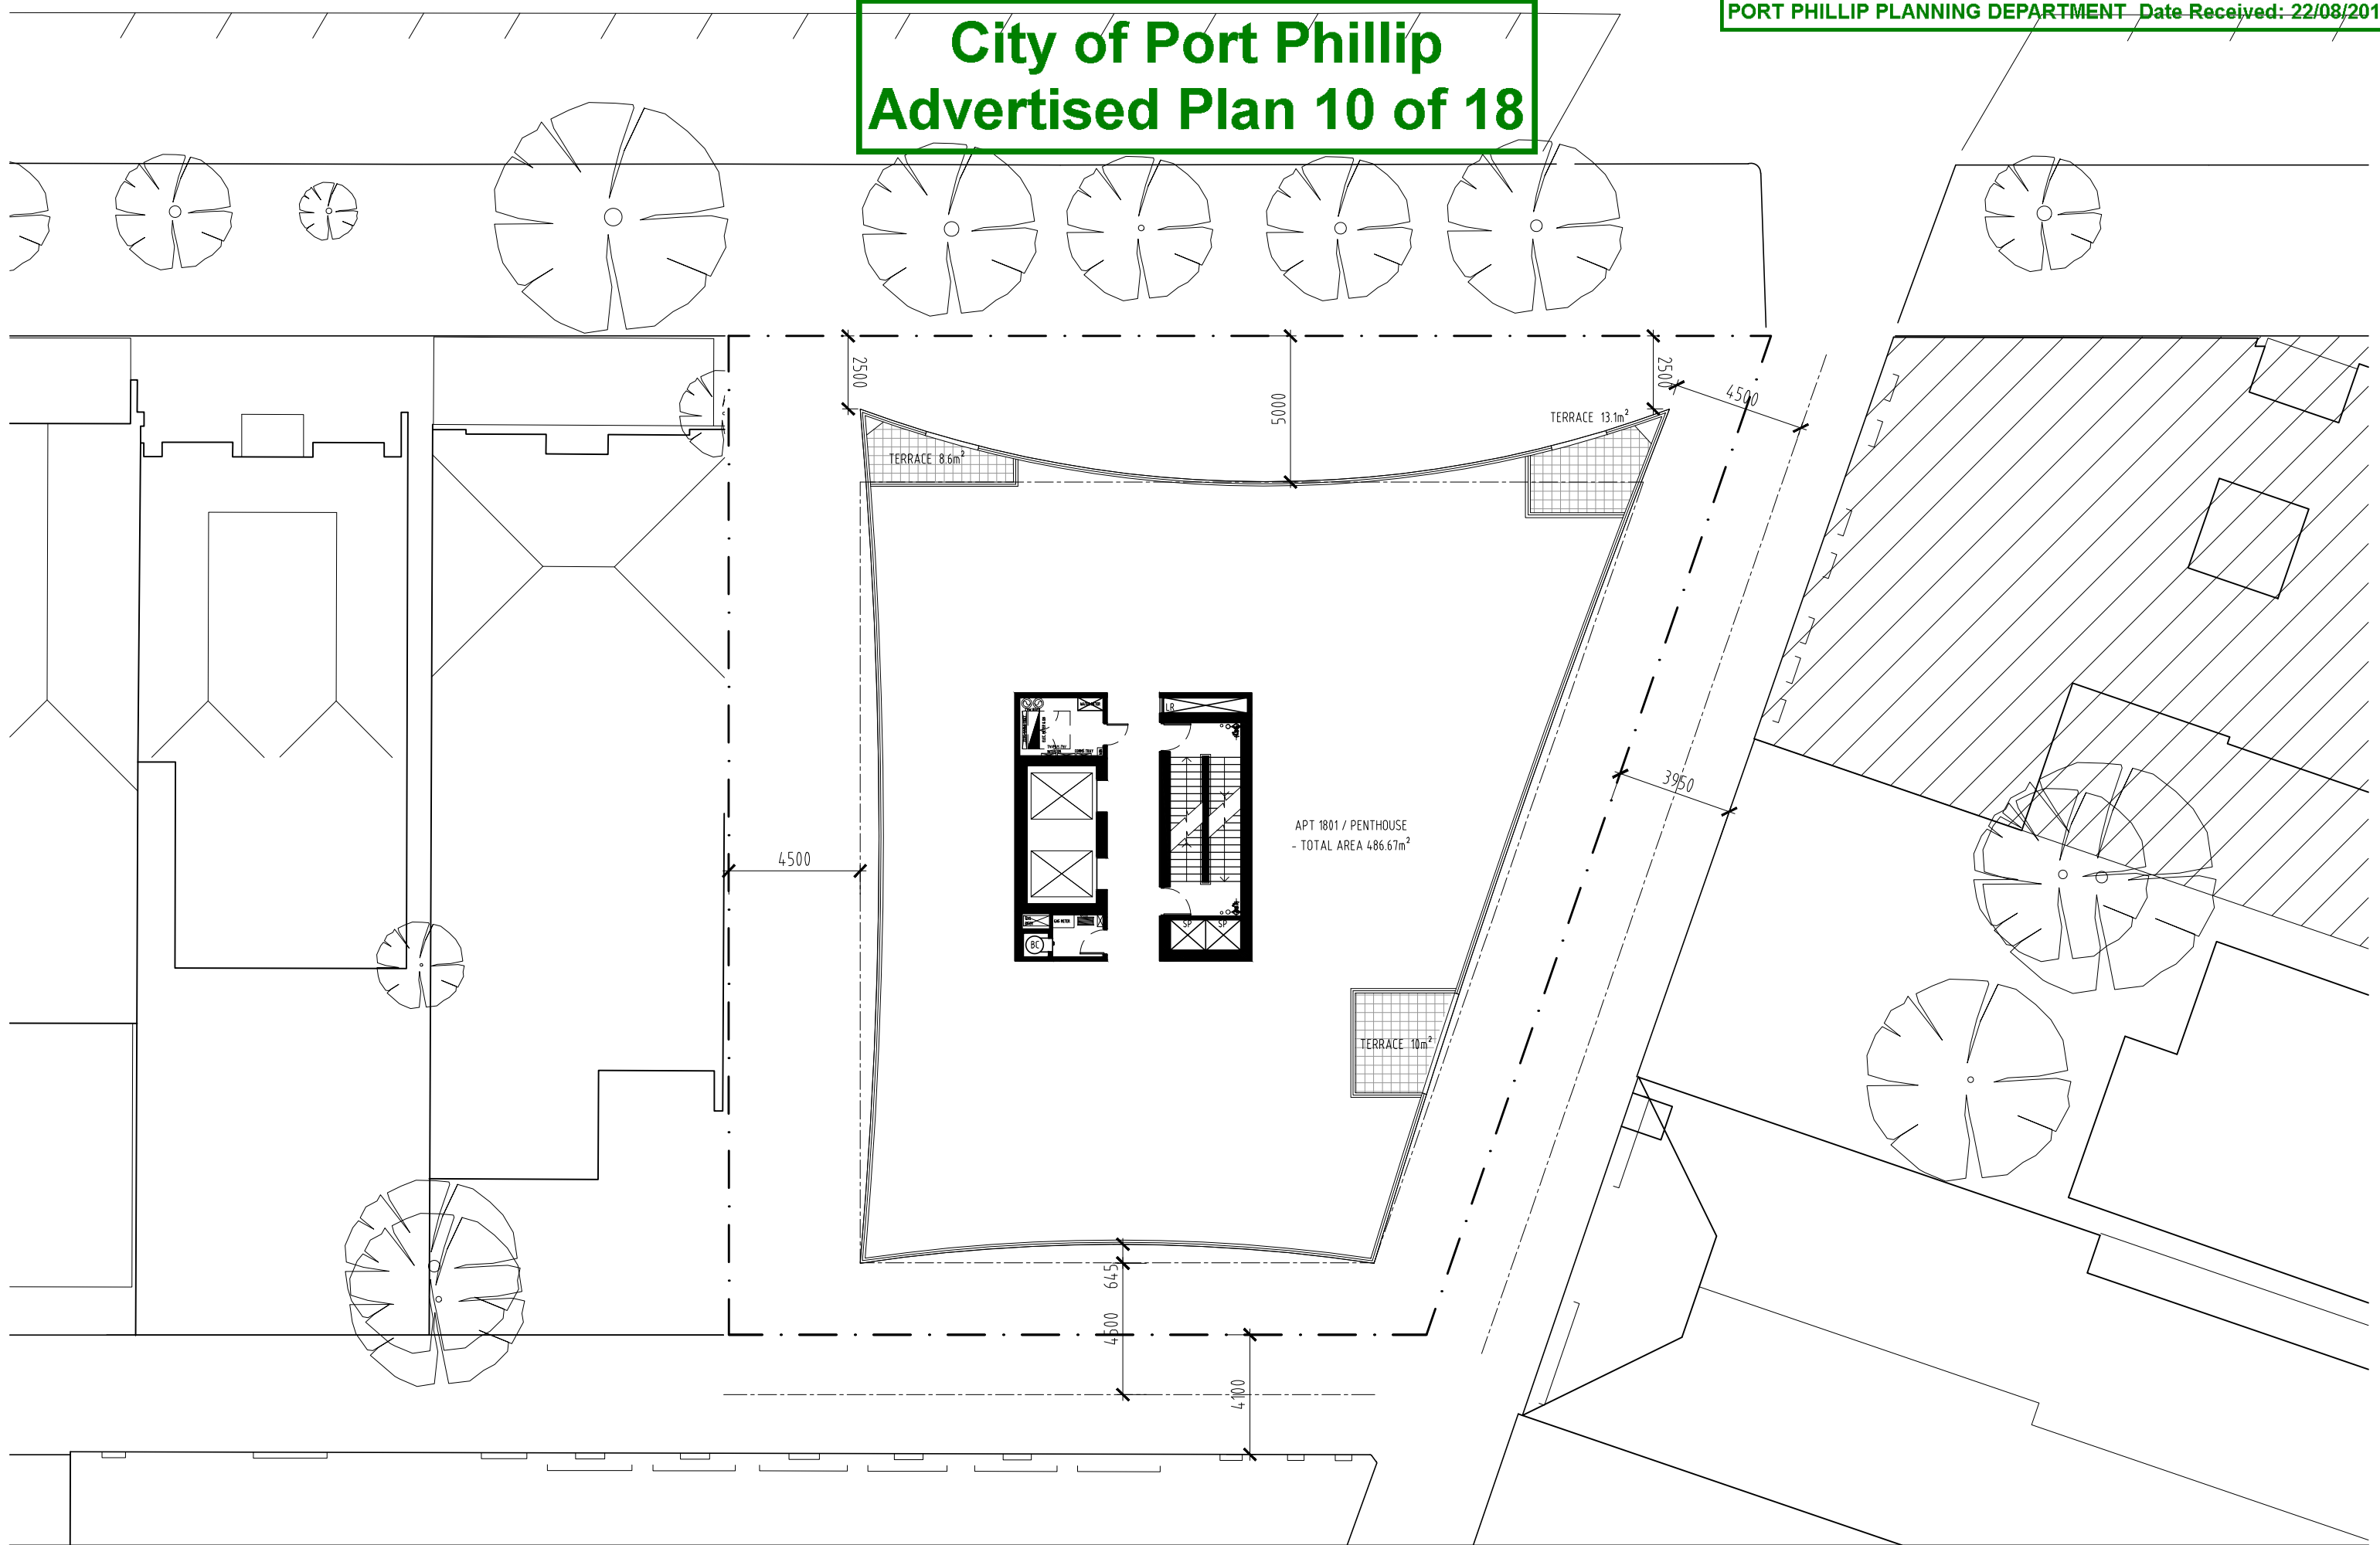

APT 1801 / PENTHOUSE
- TOTAL AREA 486.67m²

TERRACE 8.6m²

TERRACE 13.1m²

TERRACE 10m²

Wood / Marsh Pty Ltd Architecture
30 Beaconsfield Parade Port Melbourne 3207 Australia
Telephone 03 9676 2600 Facsimile 03 9676 2811
Email wmm@woodmarsh.com.au
A.B.N. 71 808 734 730



DO NOT SCALE DRAWING
ALL DIMENSIONS MUST BE VERIFIED ON SITE PRIOR TO COMMENCEMENT OF WORKS
INFORMATION CONTAINED ON THIS DOCUMENT IS THE COPYRIGHT OF WOOD / MARSH PTY LTD ARCHITECTURE. USE OR COPYING OF THE DOCUMENT IN WHOLE OR IN PART WITHOUT THE WRITTEN PERMISSION OF WOOD / MARSH PTY LTD ARCHITECTURE INFRINGES COPYRIGHT.


22.03.2019 01 TP ISSUE KYL

PROJECT V-LEADER
11-17 DORCAS STREET VIC 3004
TITLE TYPICAL LEVEL 18-19 FLOOR PLAN

DRAWING NO.	TP-113	REVISION NO.	01
JOB NUMBER	329	DESIGNED	RW/RM
SCALE	1:200 @ A3	DRAWN	KYL



City of Port Phillip Advertised Plan 11 of 18

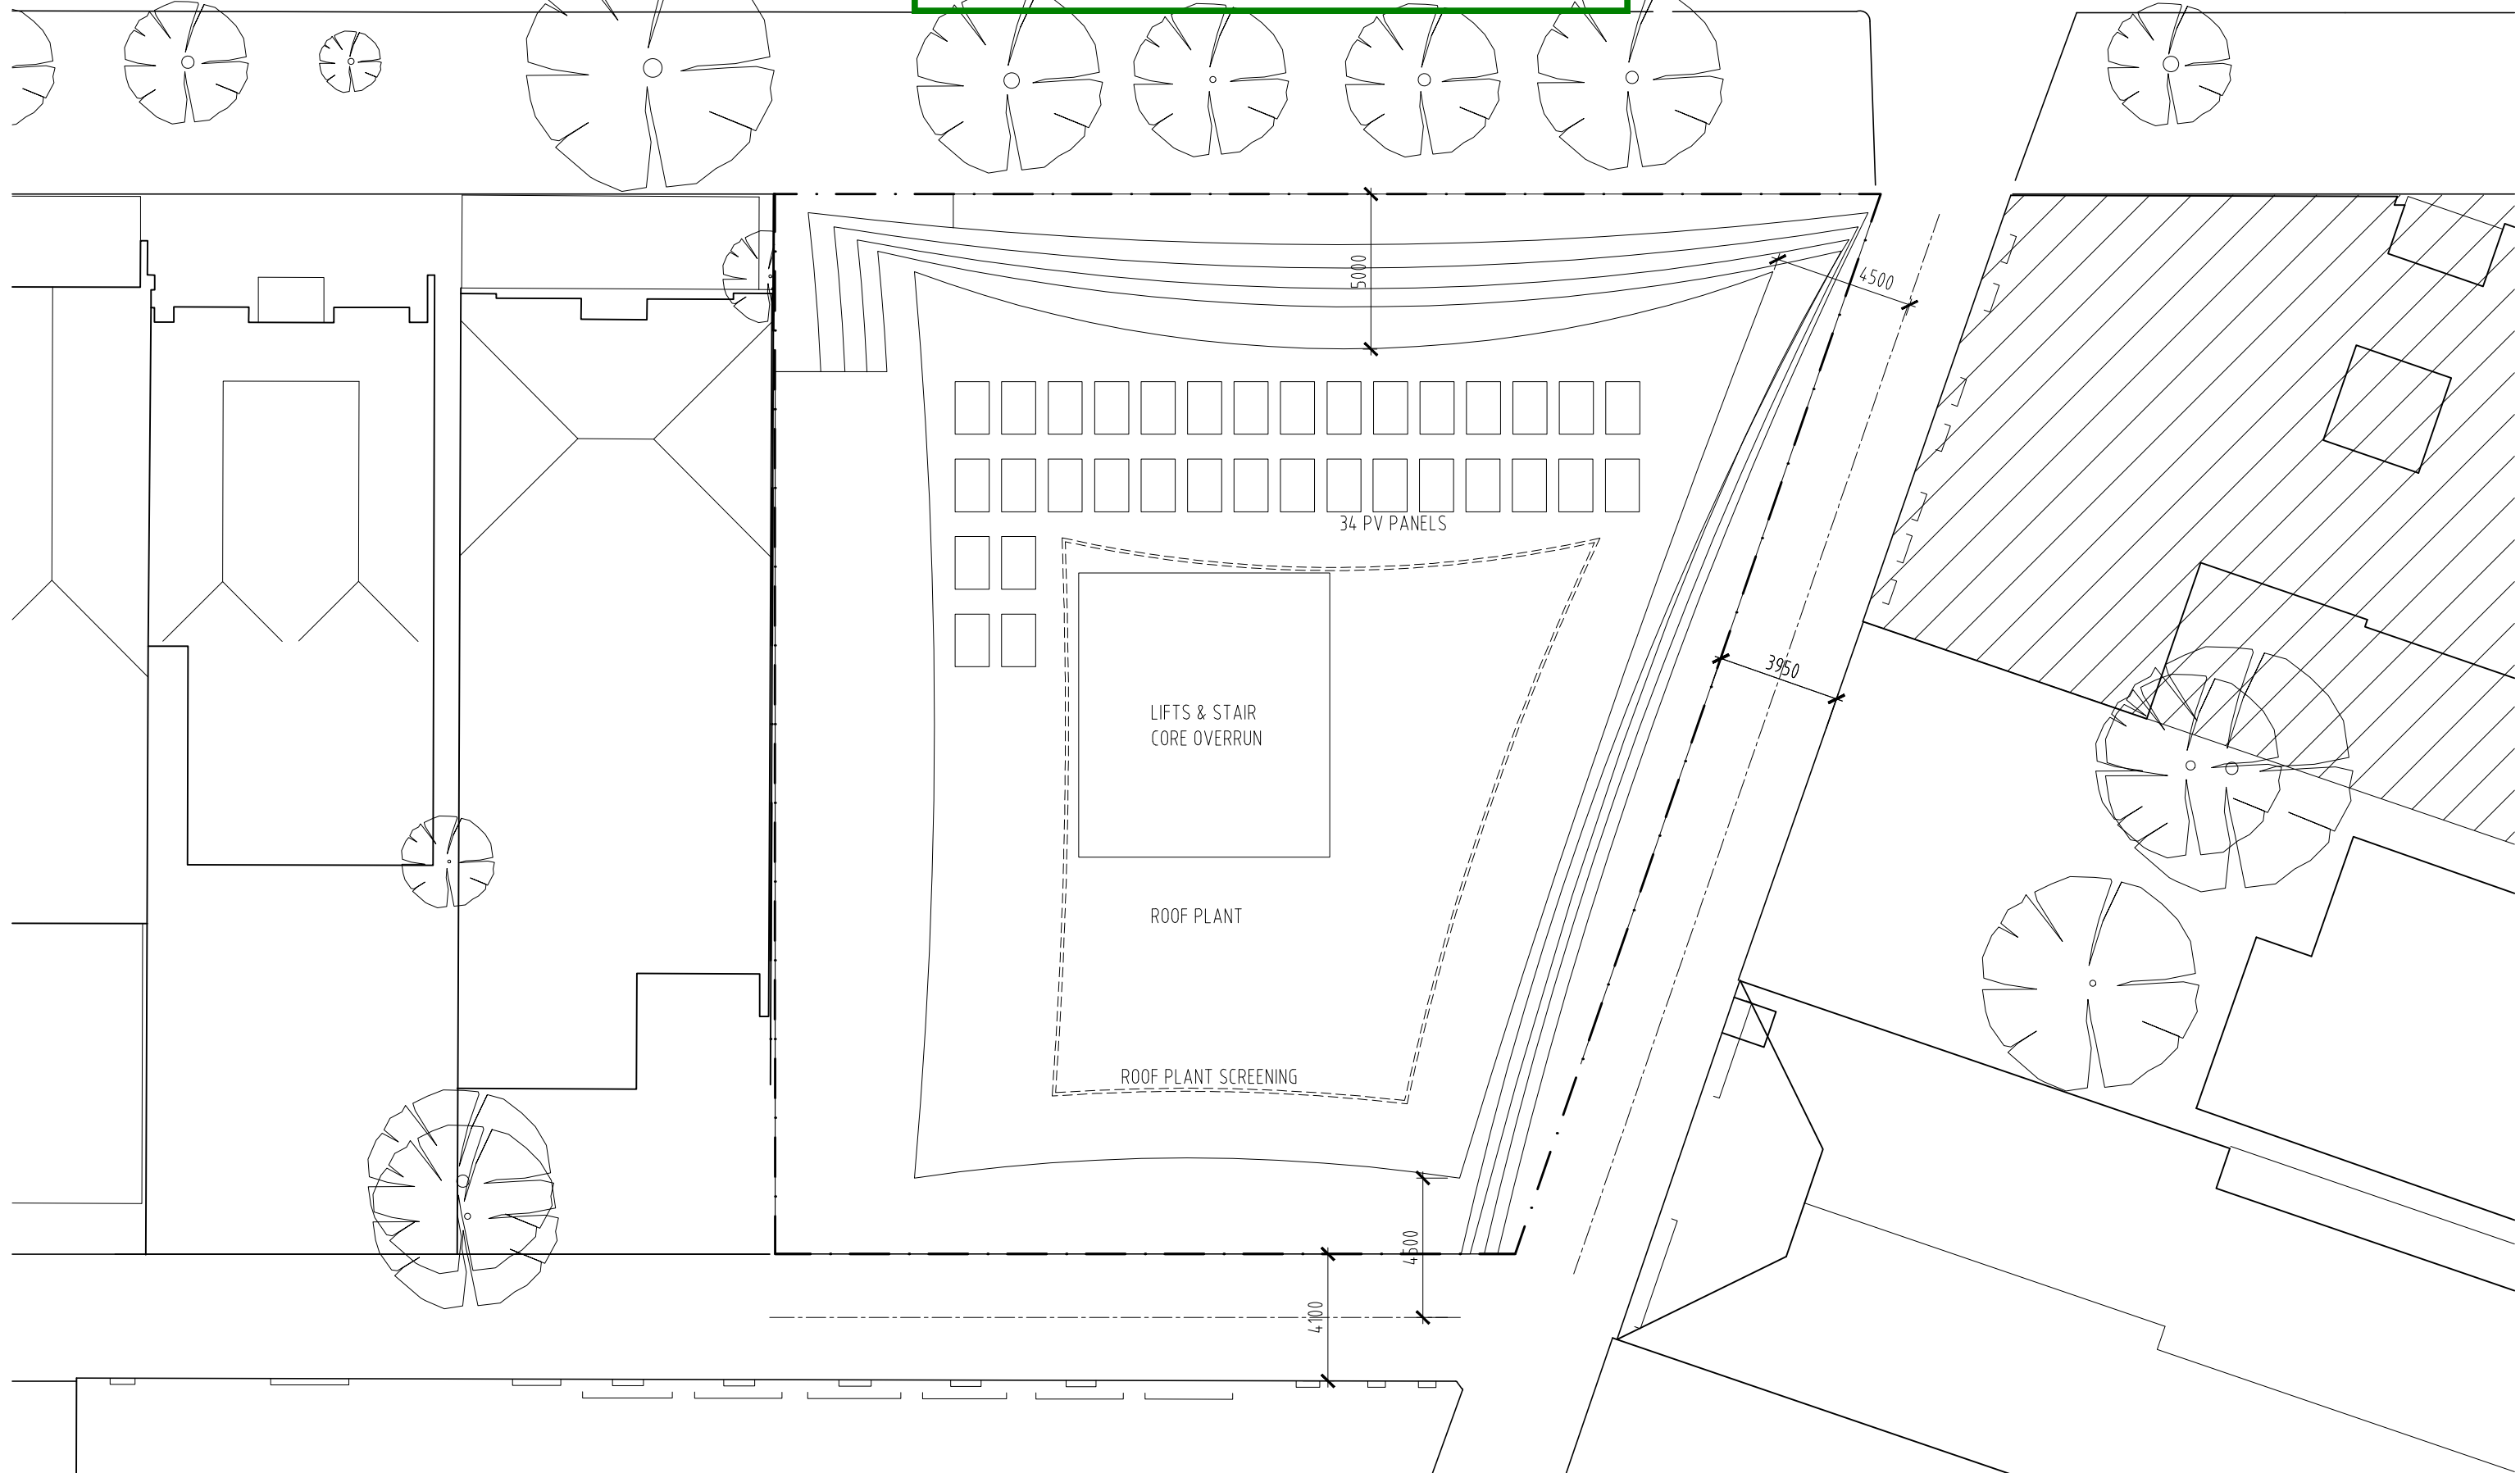

Wood / Marsh Pty Ltd Architecture
 30 Beaconsfield Parade Port Melbourne 3207 Australia
 Telephone 03 9676 2600 Facsimile 03 9676 2811
 Email wm@woodmarsh.com.au
 A.B.N. 71 808 734 730




DO NOT SCALE DRAWING
 ALL DIMENSIONS MUST BE VERIFIED ON SITE PRIOR TO COMMENCEMENT OF WORKS
 INFORMATION CONTAINED ON THIS DOCUMENT IS THE COPYRIGHT OF WOOD /
 MARSH PTY LTD ARCHITECTURE. USE OR COPYING OF THE DOCUMENT IN WHOLE OR
 IN PART WITHOUT THE WRITTEN PERMISSION OF WOOD / MARSH PTY LTD
 ARCHITECTURE INFRINGES COPYRIGHT.

DATE	NO.	COMMENTS	BY
22.03.2019	01	TP ISSUE	KYL

PROJECT	TITLE
V-LEADER	ROOF PLAN
11-17 DORCAS STREET VIC 3004	

DRAWING NO.	REVISION NO.
TP-114	01
JOB NUMBER 329	DATE
SCALE 1:200 @ A3	DESIGNED RW/RM
	DRAWN KYL

City of Port Phillip Advertised Plan 12 of 18

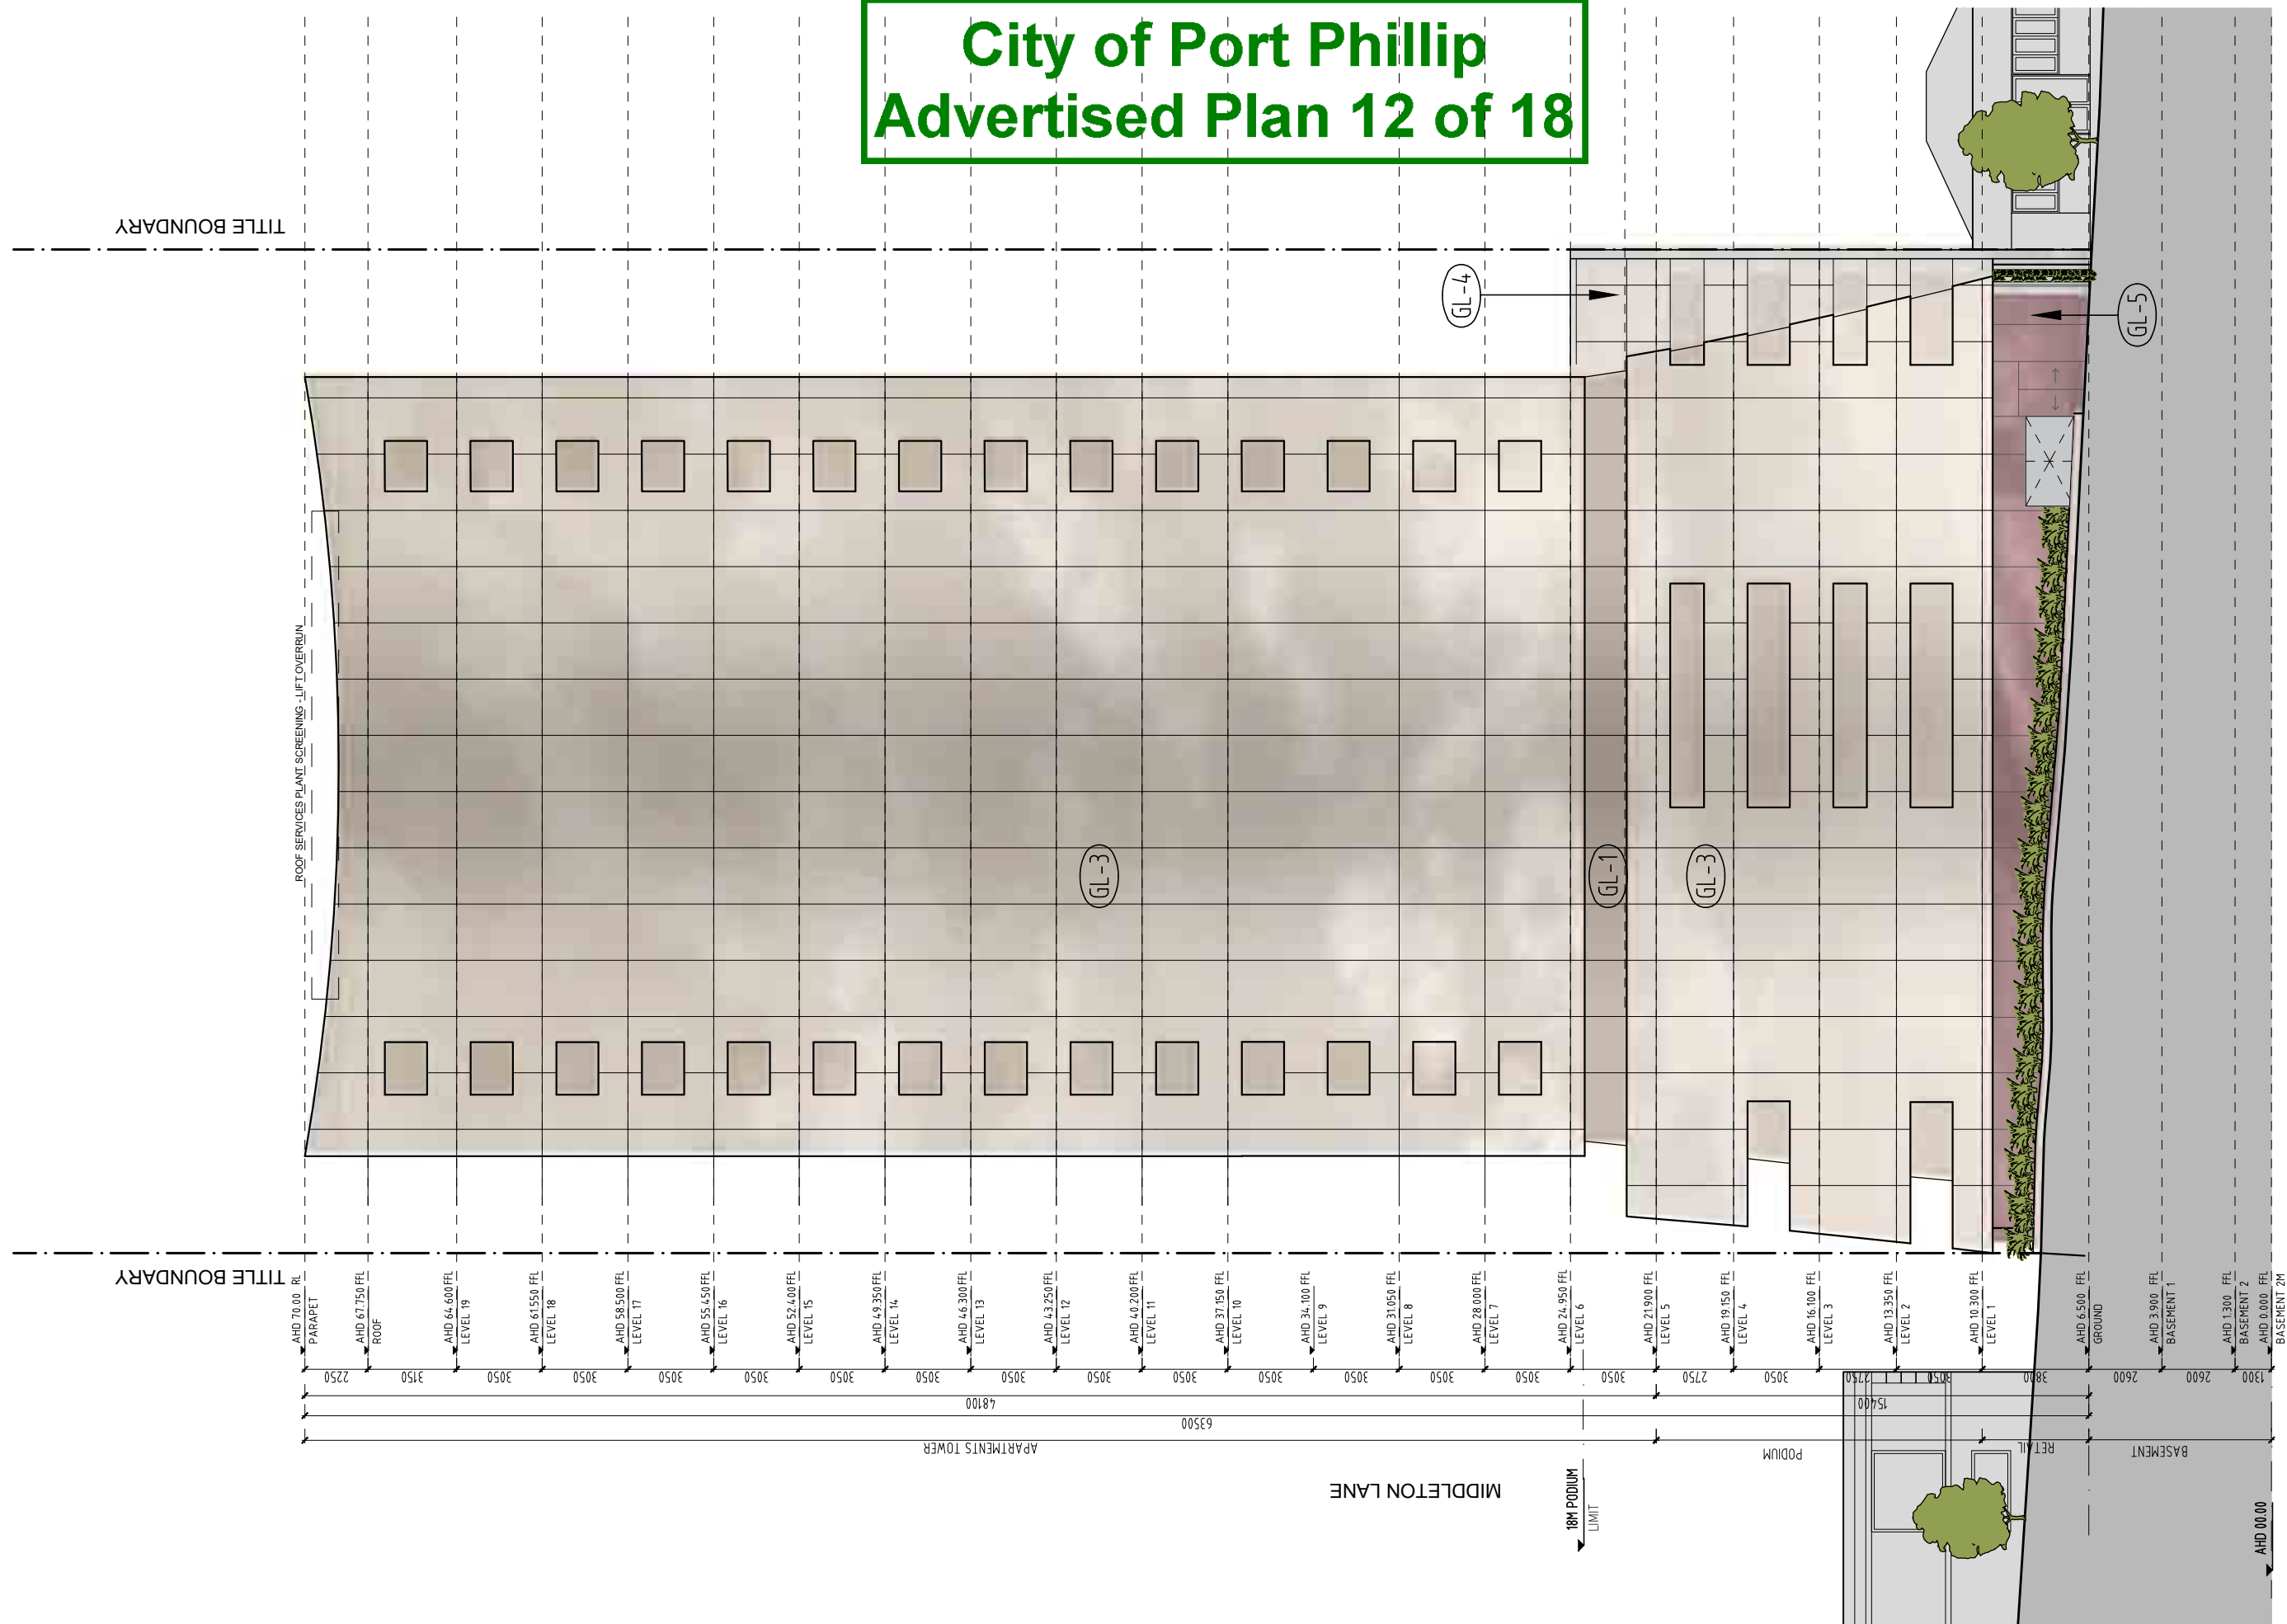


DORCAS STREET




City of Port Phillip
Advertised Plan 13 of 18

TITLE BOUNDARY

MIDDLETON LANE

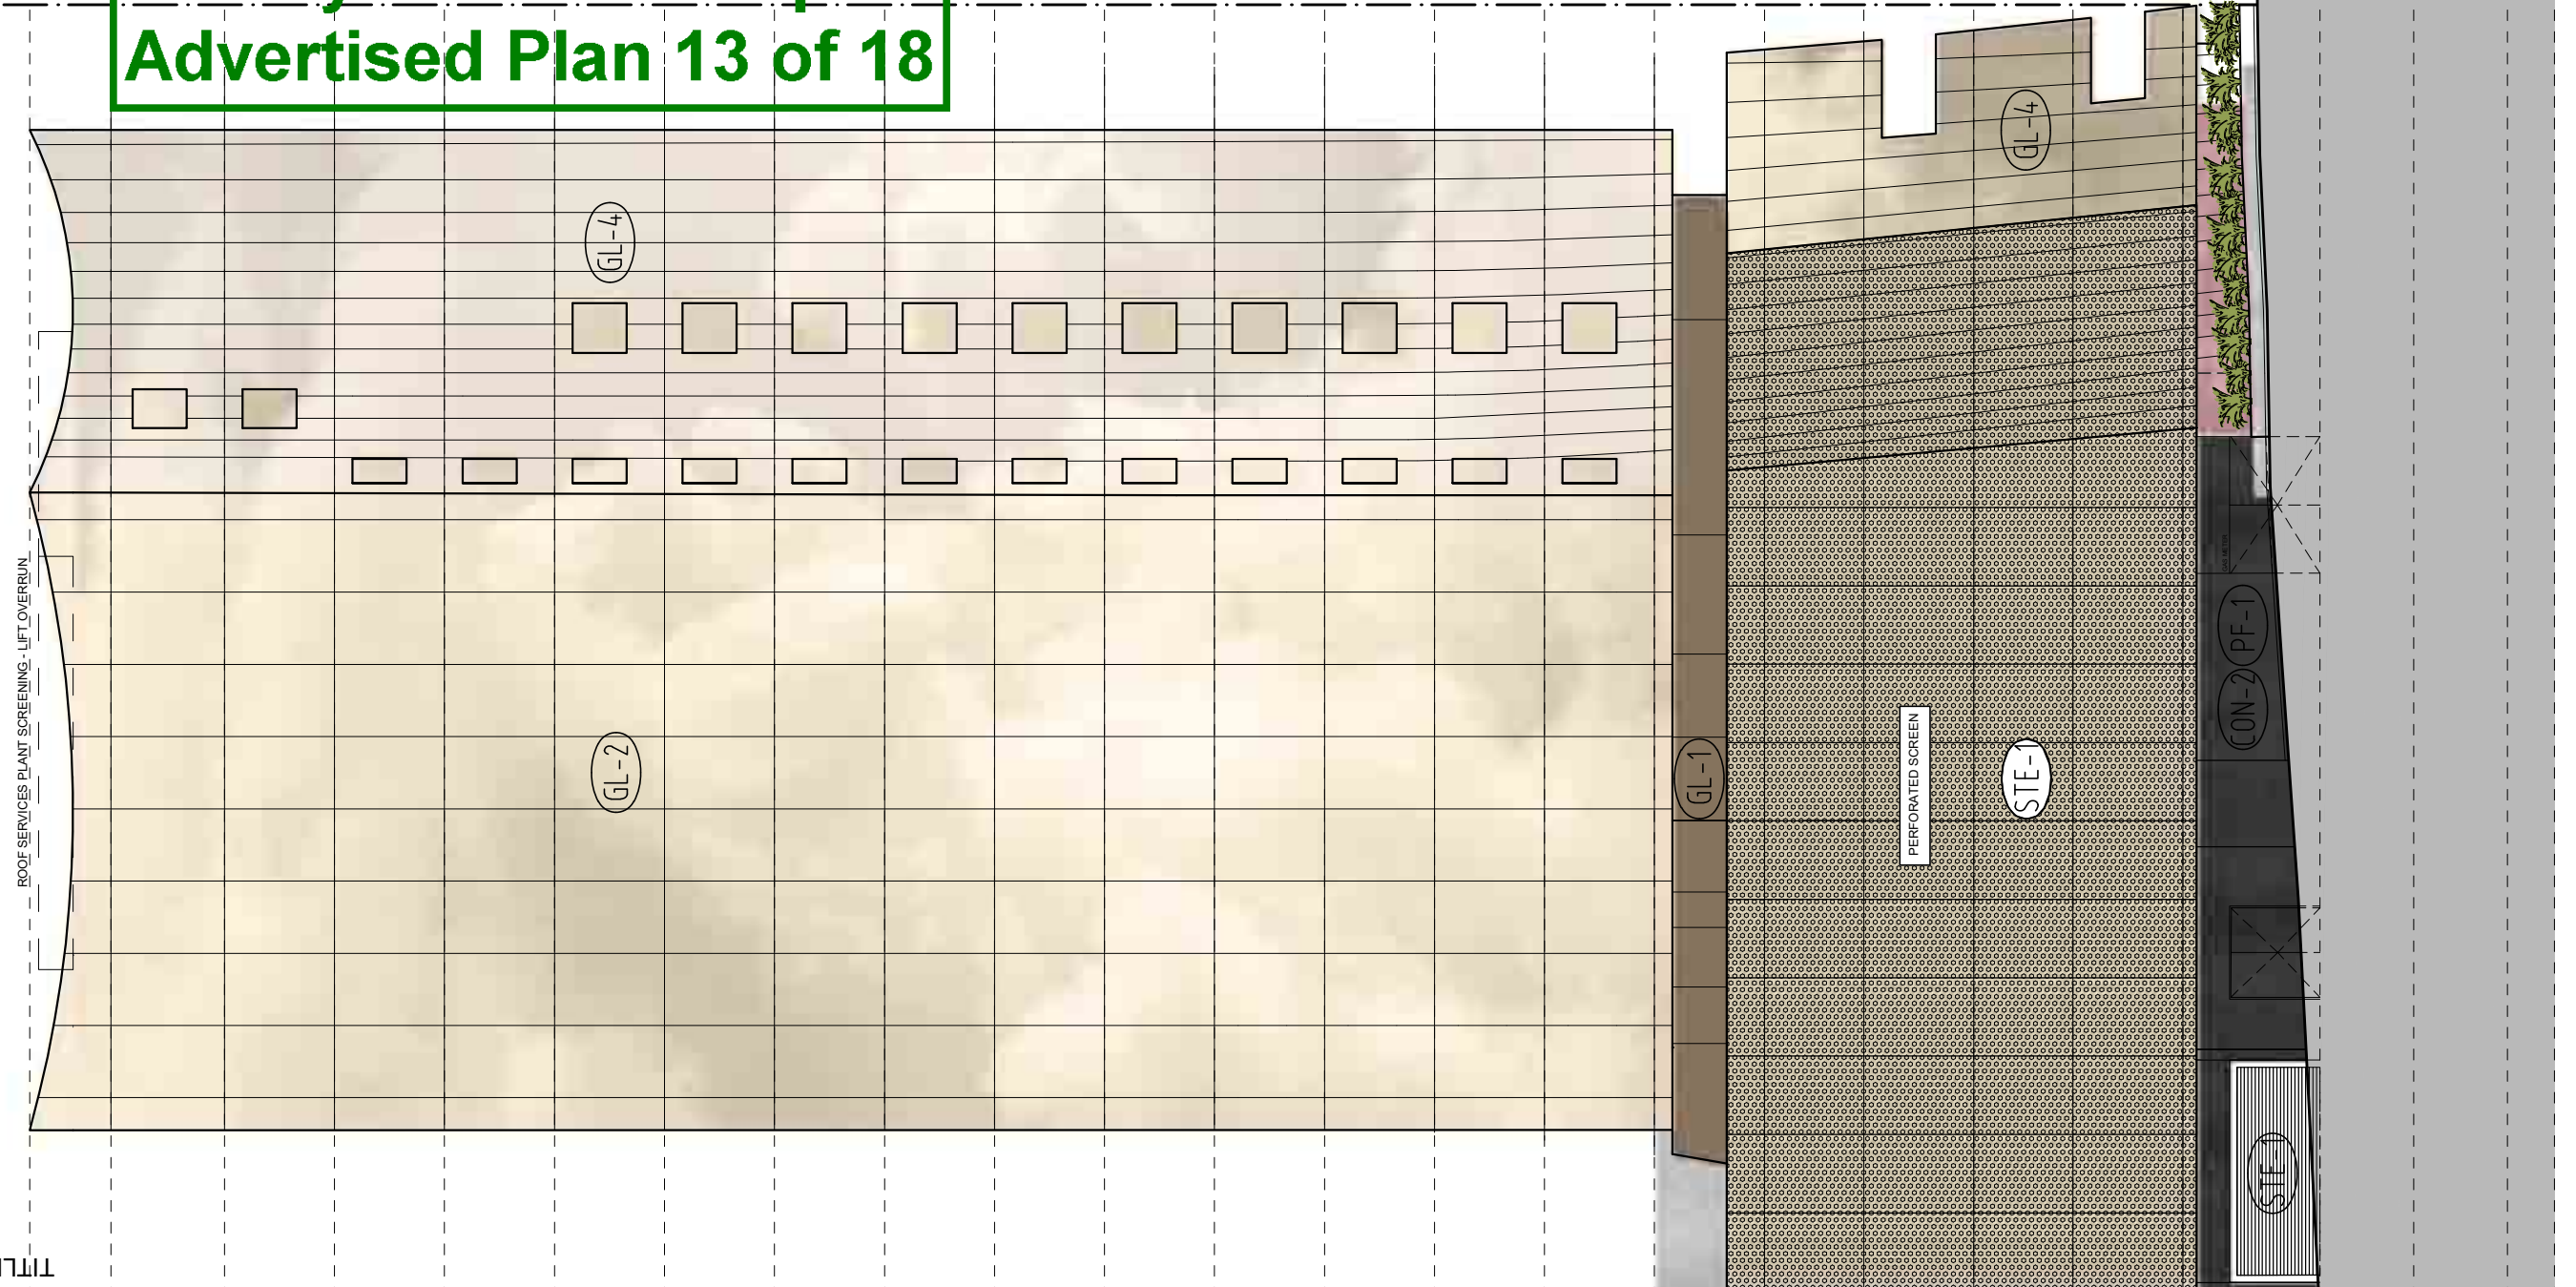

TITLE BOUNDARY

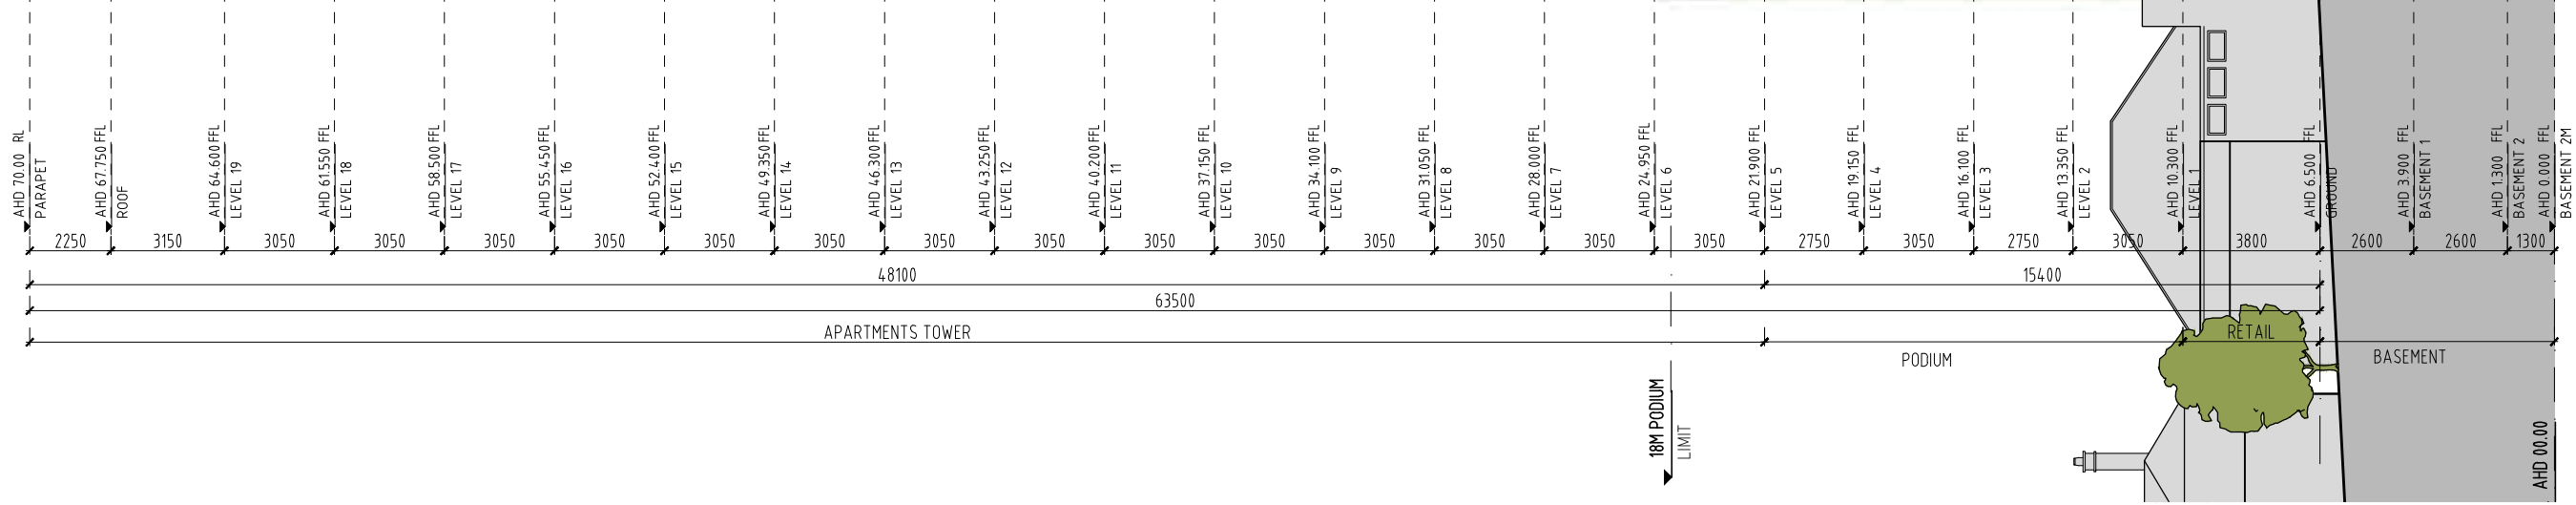

Wood / Marsh Pty Ltd Architecture
30 Beaconsfield Parade Port Melbourne 3207 Australia
Telephone 03 9676 2600 Facsimile 03 9676 2811
Email wm@woodmarsh.com.au
A.B.N. 71 808 734 730



DO NOT SCALE DRAWING
ALL DIMENSIONS MUST BE VERIFIED ON SITE PRIOR TO COMMENCEMENT OF WORKS
INFORMATION CONTAINED ON THIS DOCUMENT IS THE COPYRIGHT OF WOOD / MARSH PTY LTD ARCHITECTURE. USE OR COPYING OF THE DOCUMENT IN WHOLE OR IN PART WITHOUT THE WRITTEN PERMISSION OF WOOD / MARSH PTY LTD ARCHITECTURE INFRINGES COPYRIGHT.

DATE	NO.	COMMENTS	BY
22.03.2019	01	TP ISSUE	KYL


PROJECT	TITLE
V-LEADER	PROPOSED SOUTH ELEVATION
11-17 DORCAS STREET VIC 3004	

DRAWING NO.	REVISION NO.
TP-202	01
JOB NUMBER	DESIGNED
329	RW/RM
SCALE	DRAWN
1:200 @ A3	KYL

City of Port Phillip Advertised Plan 14 of 18

DORCAS STREET


TITLE BOUNDARY

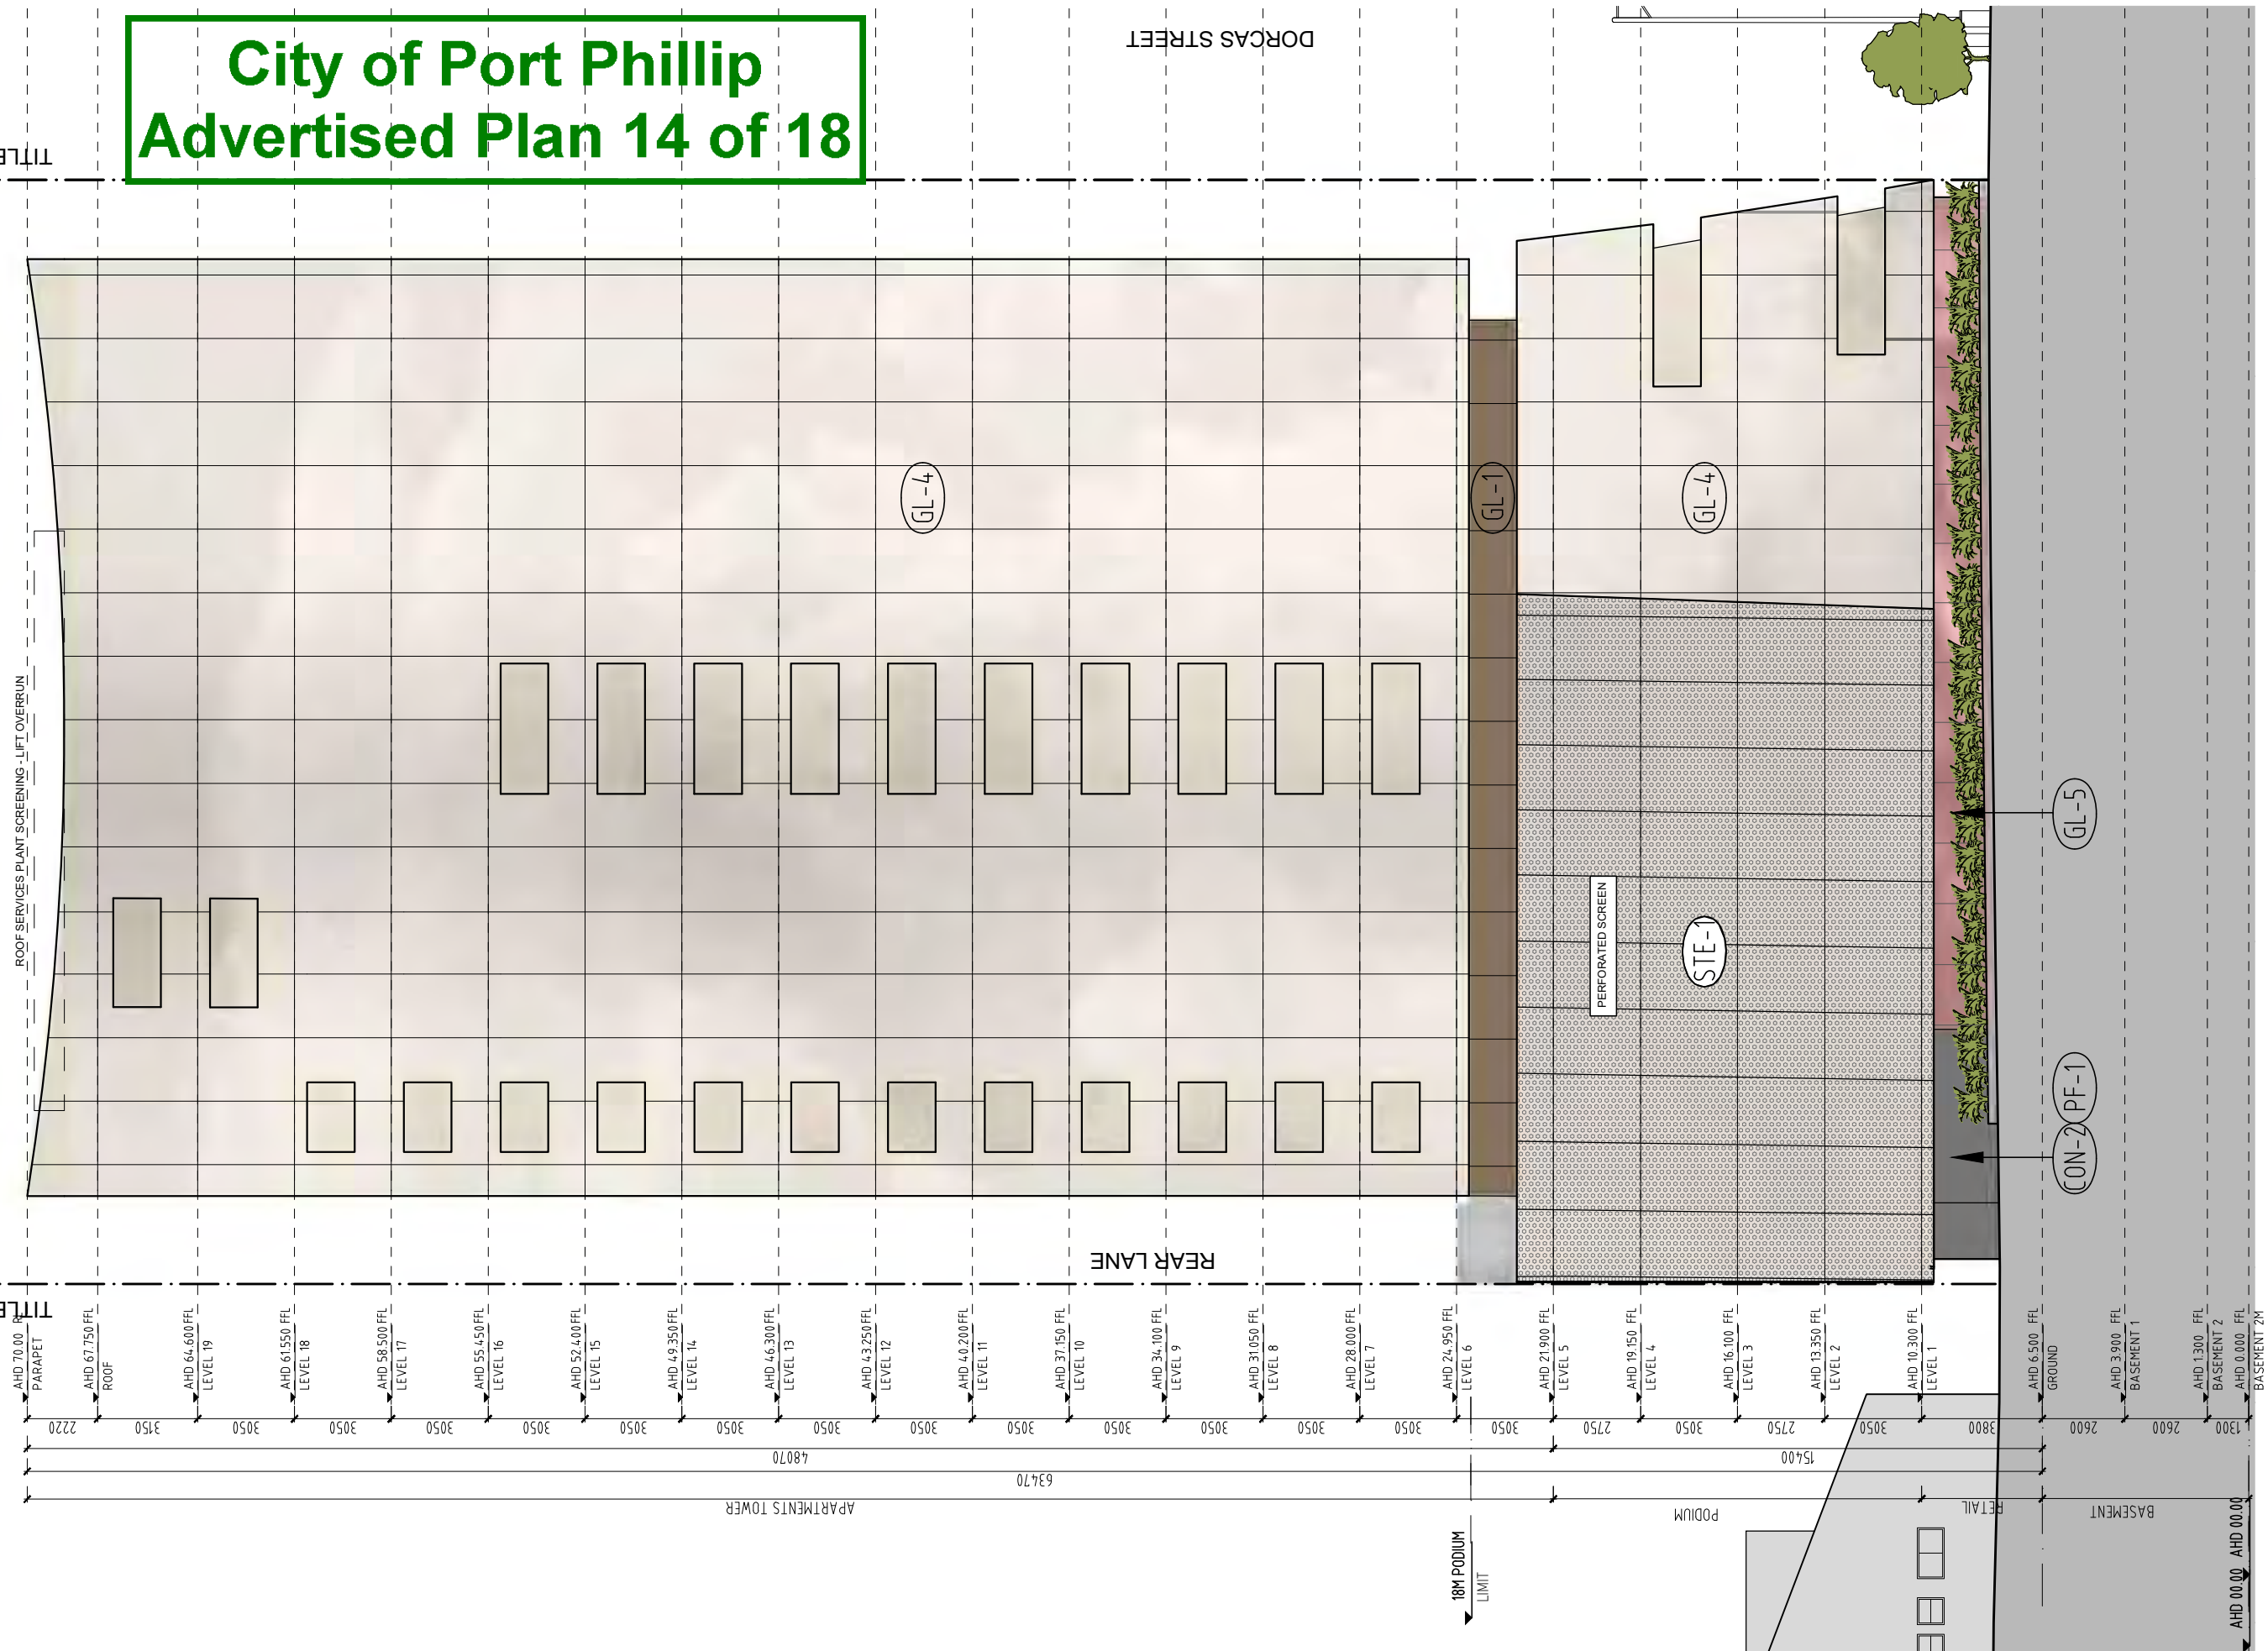

ROOF SERVICES PLANT SCREENING - LIFT OVERRUN

REAR LANE

TITLE BOUNDARY

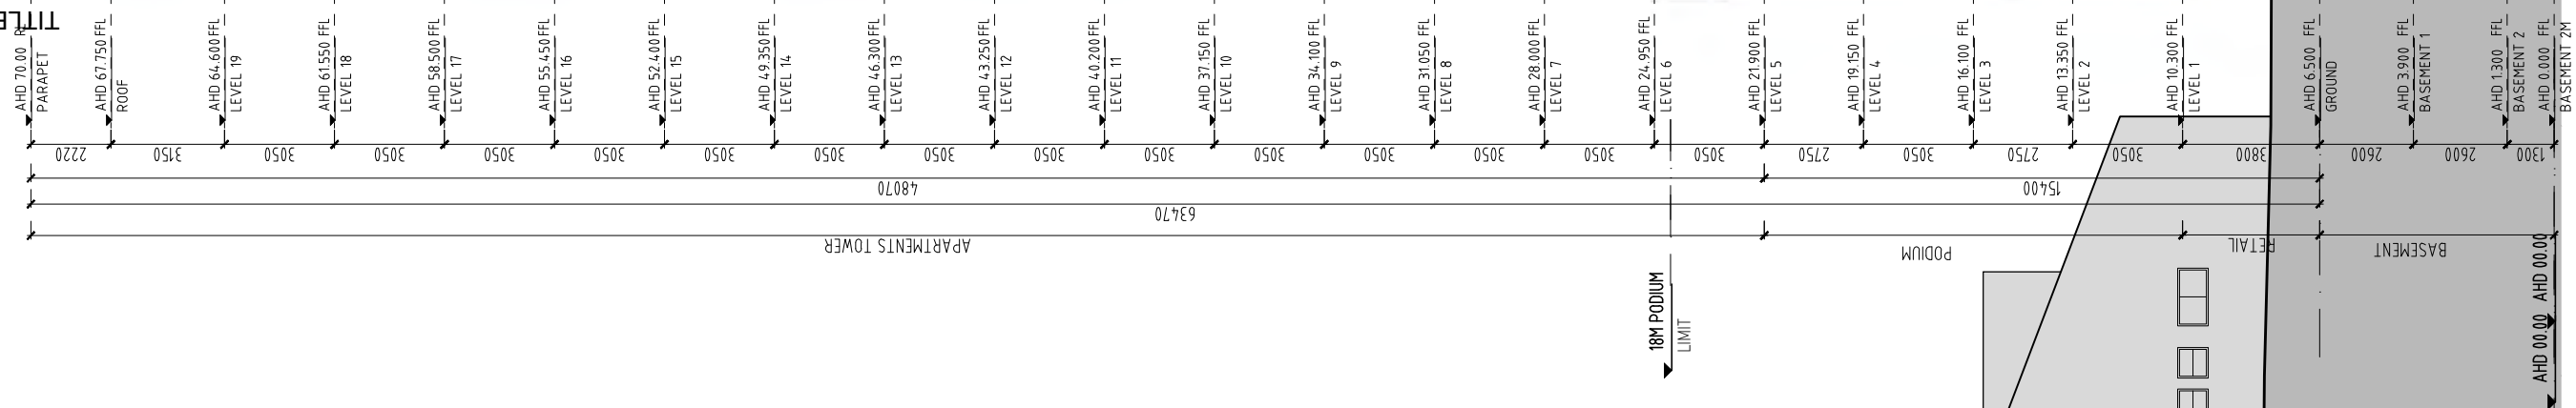

Wood / Marsh Pty Ltd Architecture
30 Beaconsfield Parade Port Melbourne 3207 Australia
Telephone 03 9676 2600 Facsimile 03 9676 2811
Email wm@woodmarsh.com.au
A.B.N. 71 908 734 730




DO NOT SCALE DRAWING
ALL DIMENSIONS MUST BE VERIFIED ON SITE PRIOR TO COMMENCEMENT OF WORKS
INFORMATION CONTAINED ON THIS DOCUMENT IS THE COPYRIGHT OF WOOD / MARSH PTY LTD ARCHITECTURE. USE OR COPYING OF THE DOCUMENT IN WHOLE OR IN PART WITHOUT THE WRITTEN PERMISSION OF WOOD / MARSH PTY LTD ARCHITECTURE INFRINGES COPYRIGHT.

DATE	NO.	COMMENTS	BY
22.03.2019	01	TP ISSUE	KYL


PROJECT: V-LEADER
11-17 DORCAS STREET VIC 3004
TITLE: PROPOSED EAST ELEVATION

DRAWING NO.	REVISION NO.
TP-203	01
JOB NUMBER: 329	DESIGNED: RW/RM
SCALE: 1:200 @ A3	DRAWN: KYL

City of Port Phillip Advertised Plan 15 of 18

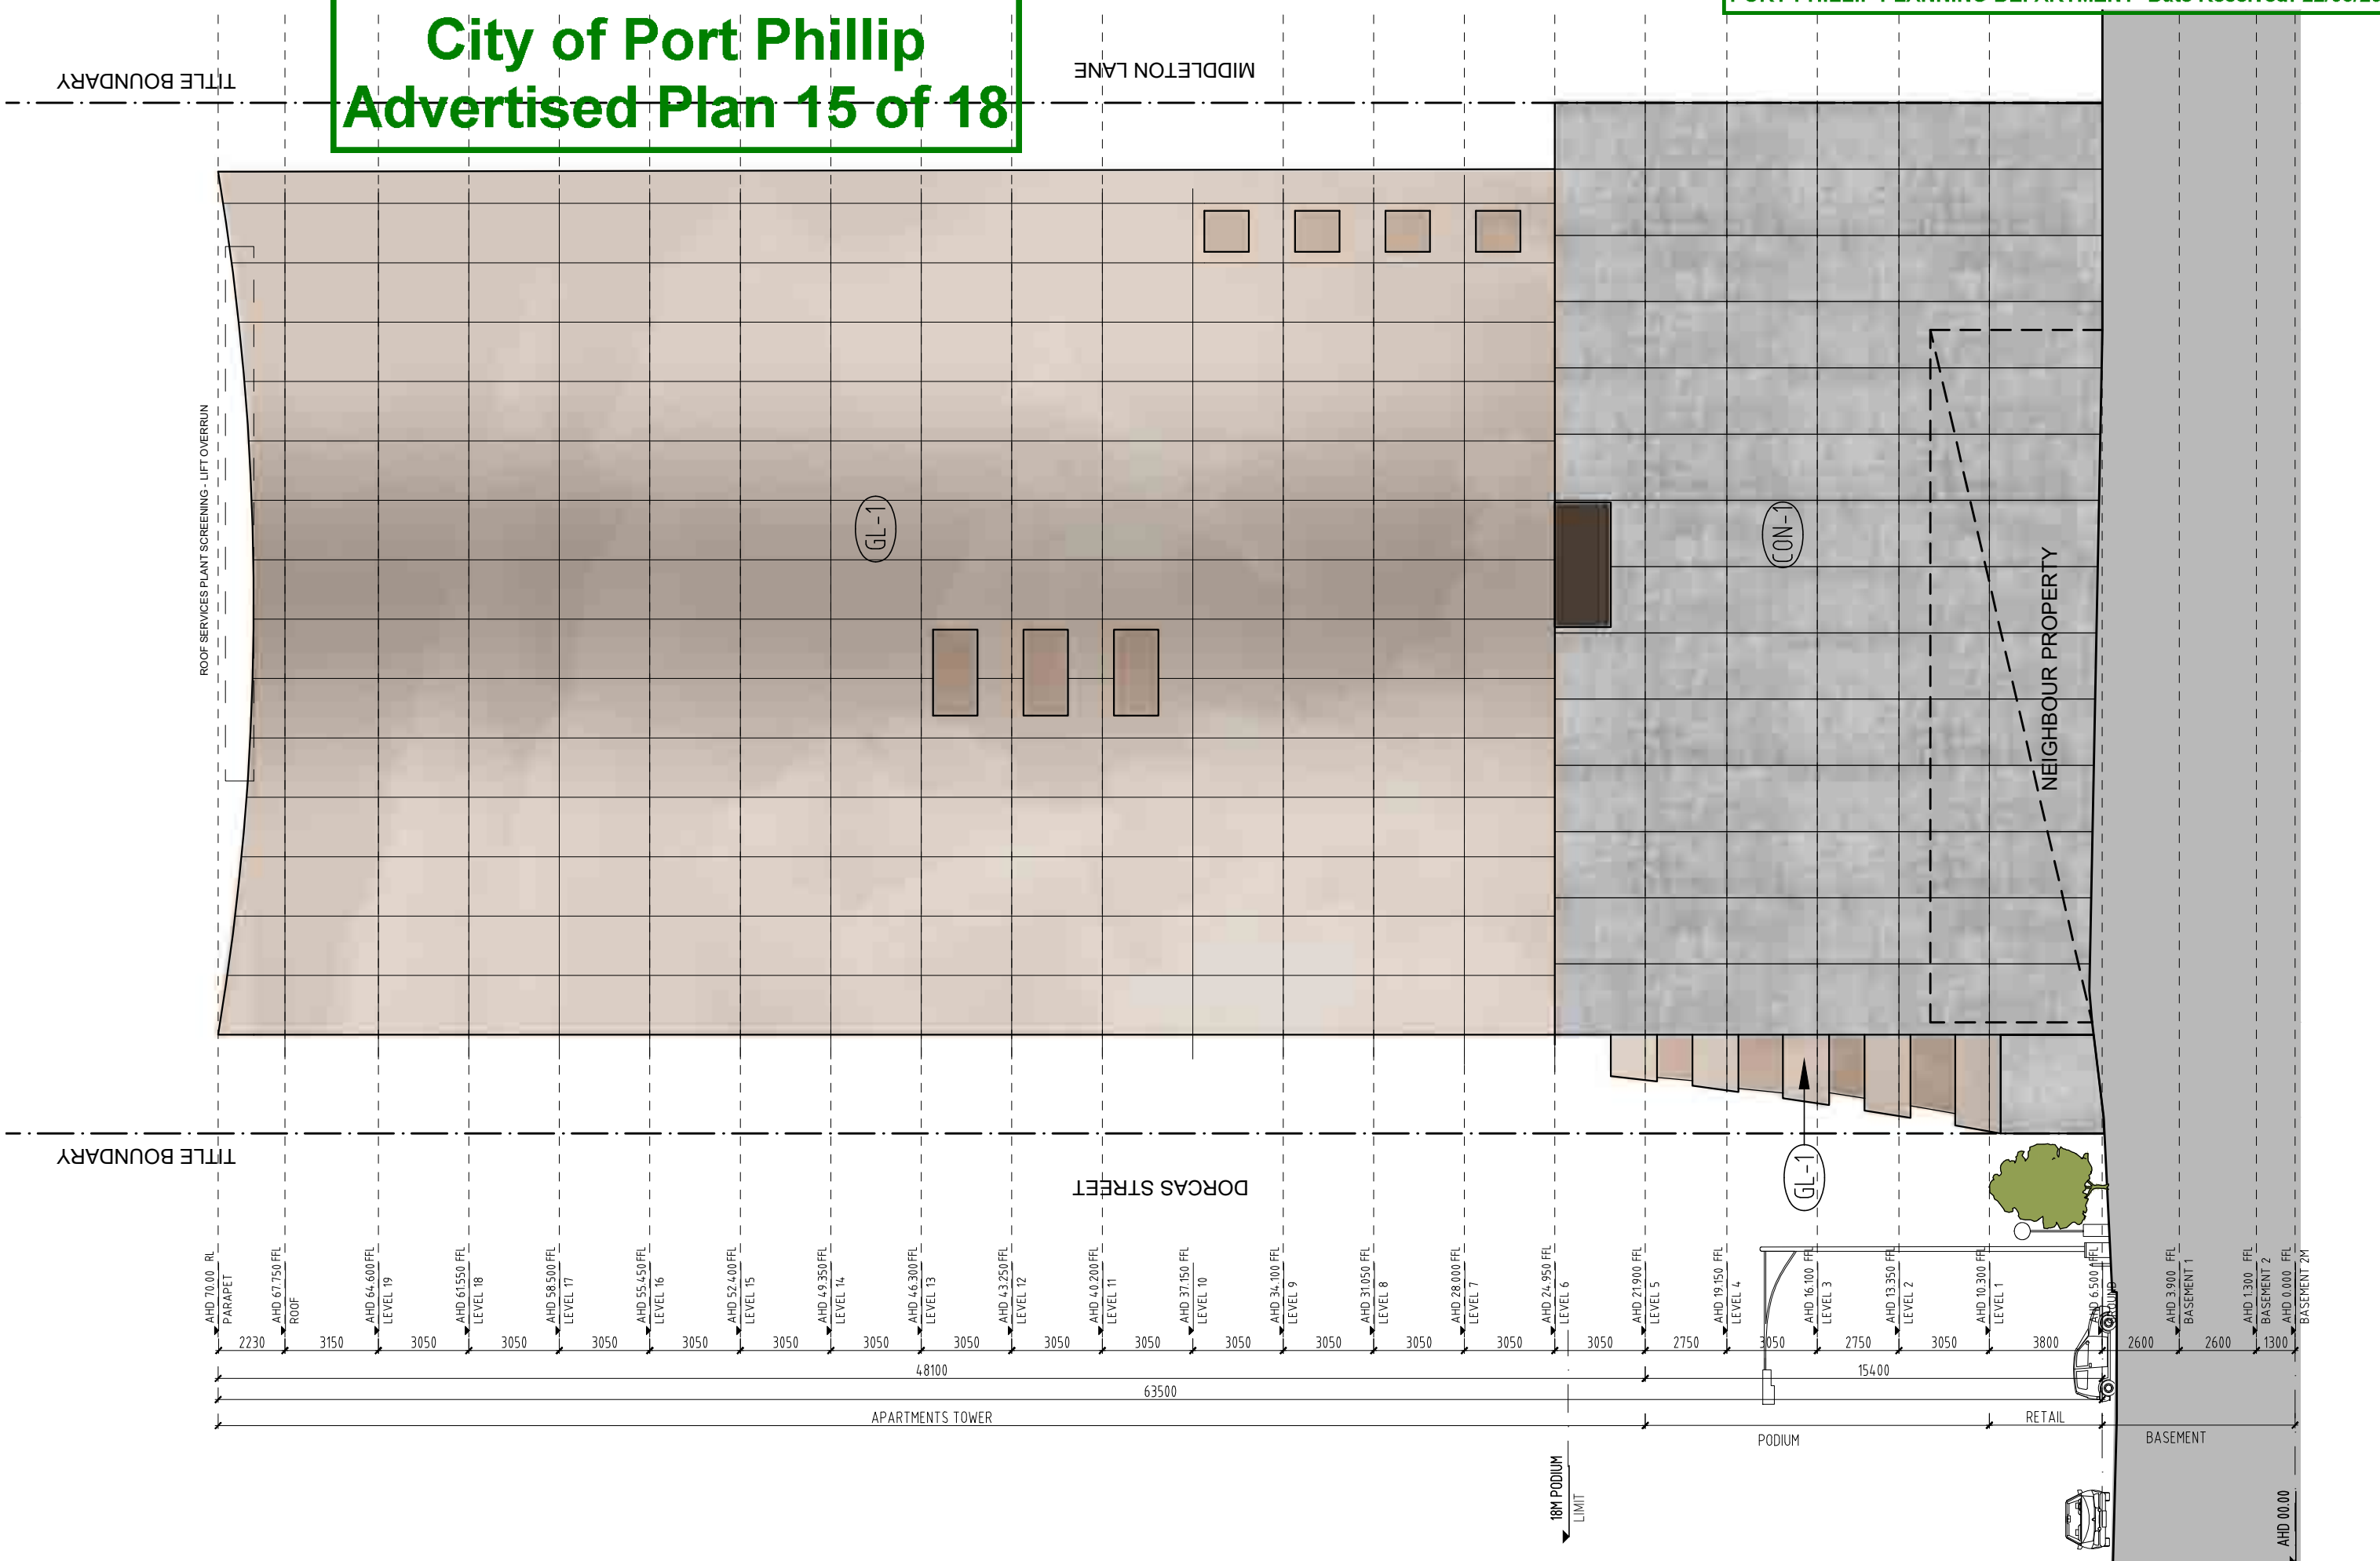

City of Port Phillip Advertised Plan 16 of 18

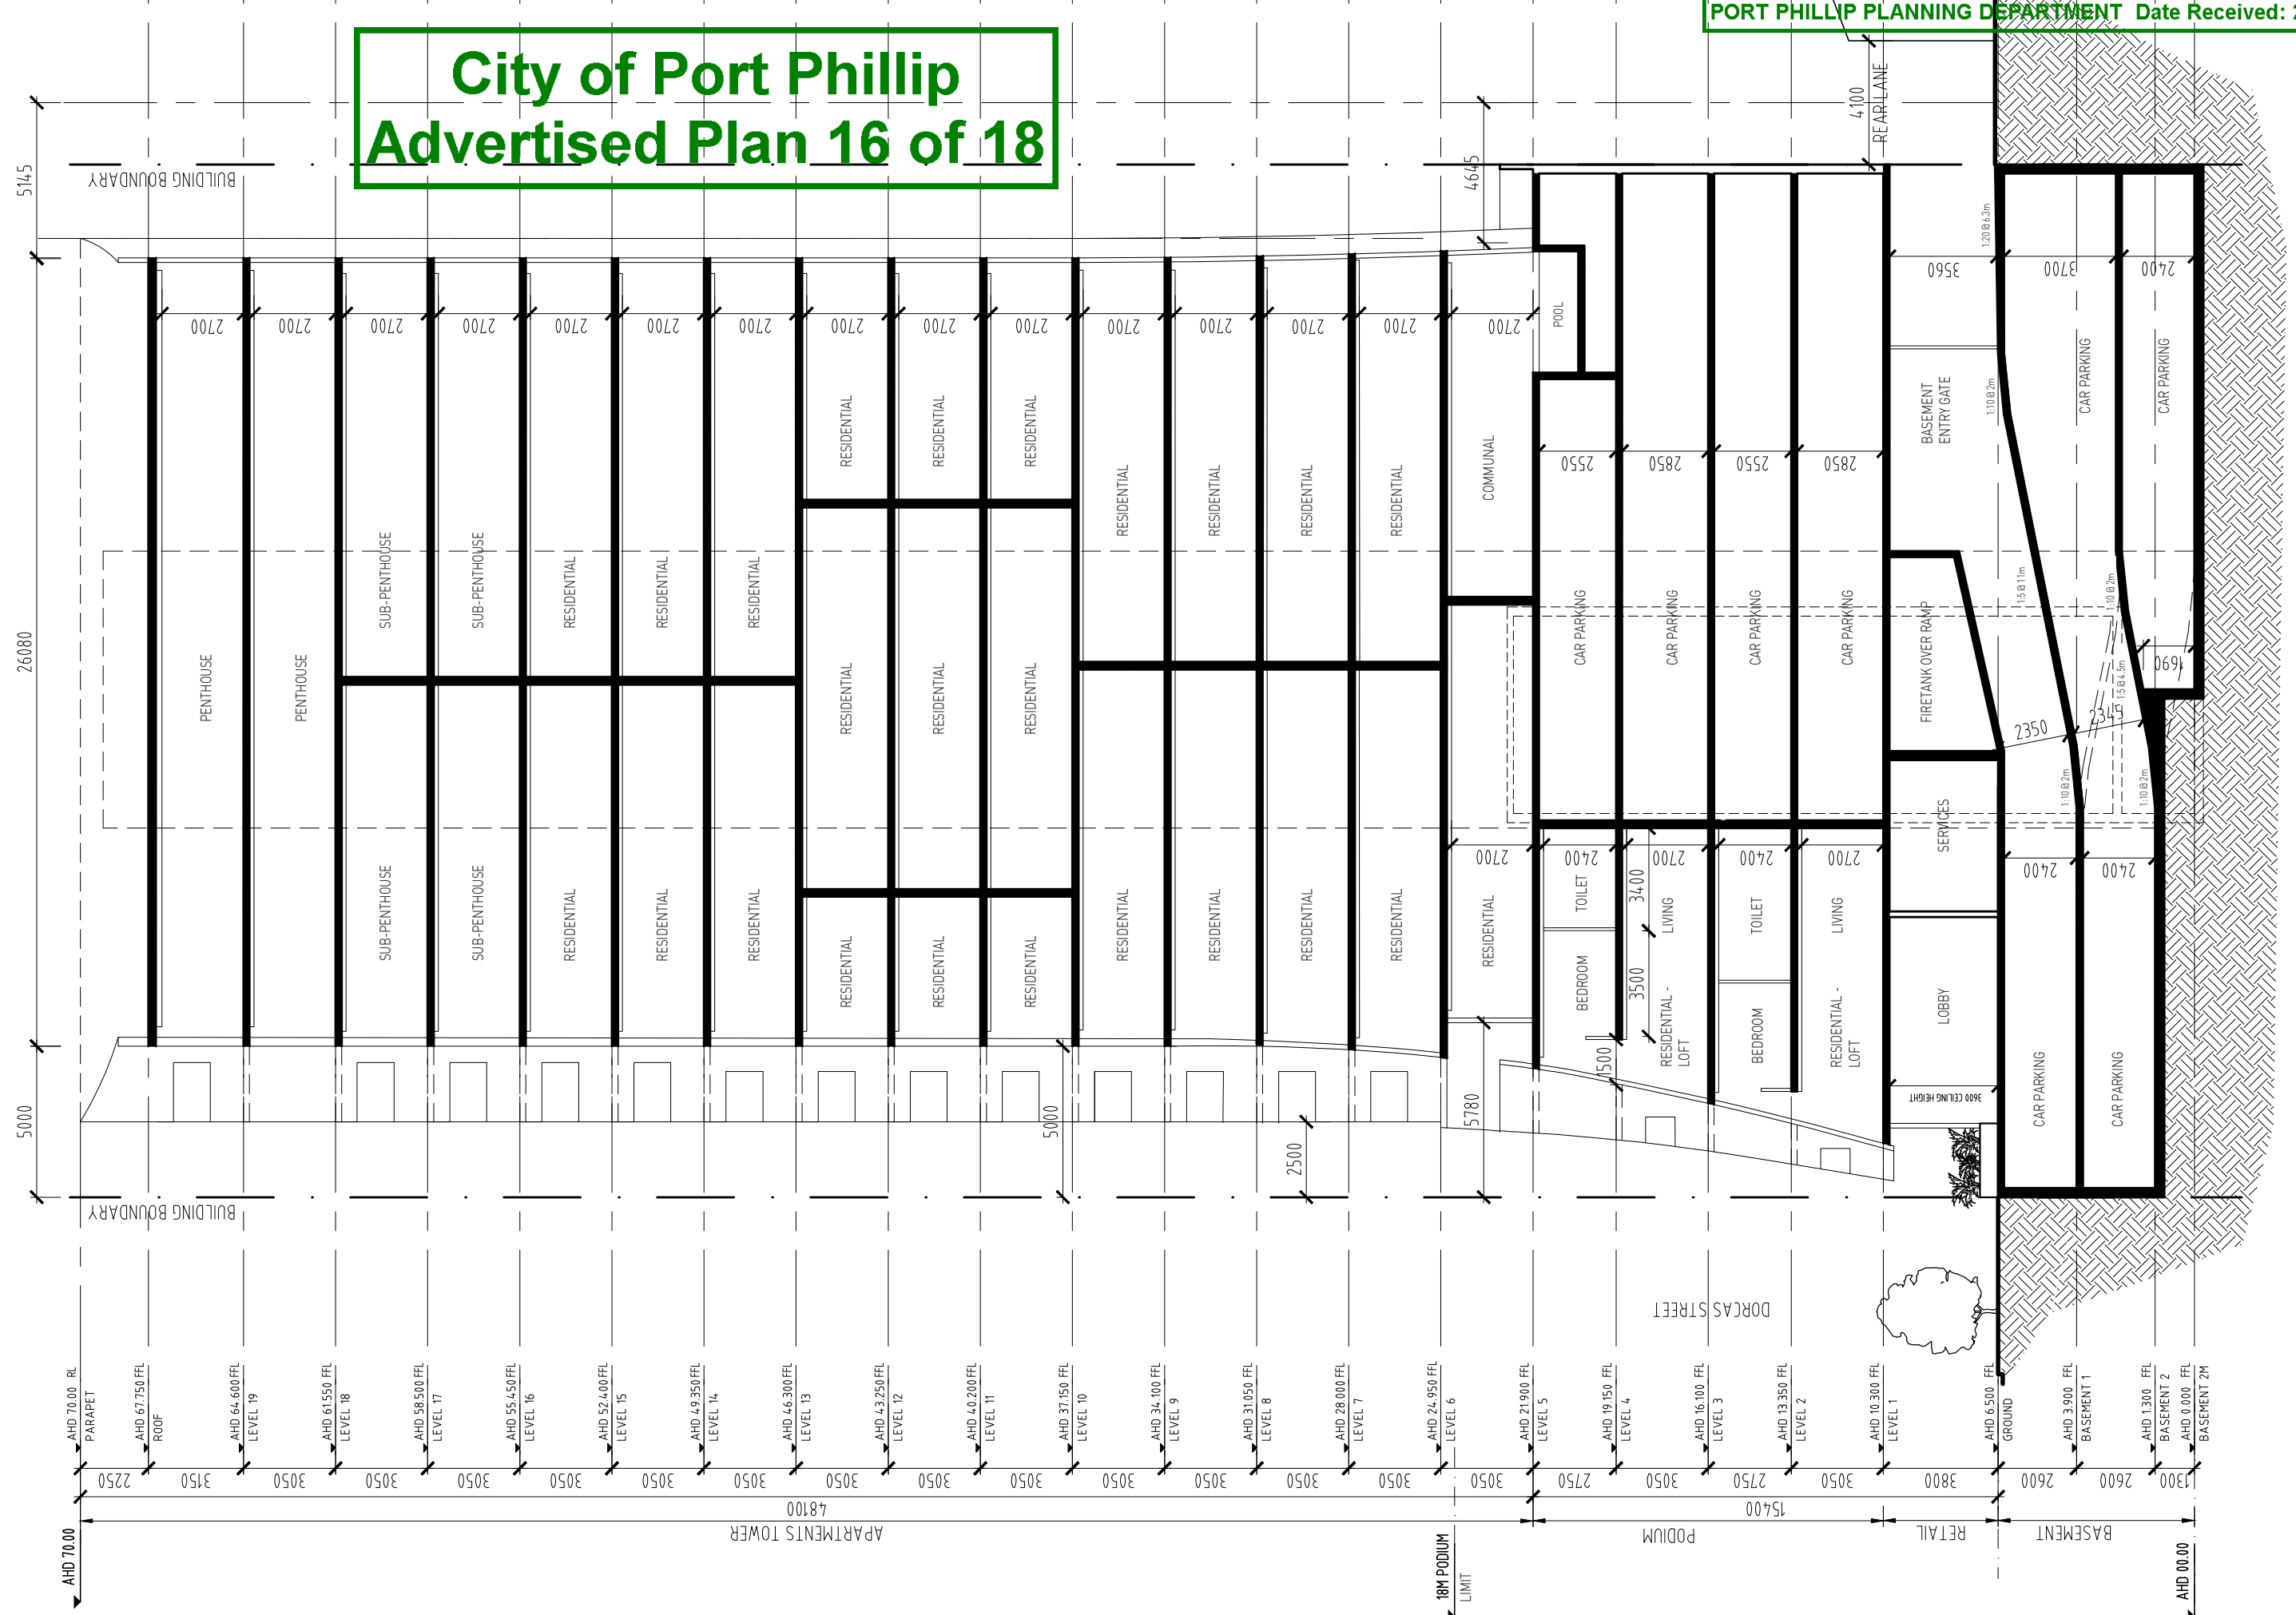

Wood / Marsh Pty Ltd Architecture

30 Beaconsfield Parade Port Melbourne 3207 Australia
Telephone 03 9676 2600 Facsimile 03 9676 2811
Email wrm@woodmarsh.com.au
A.B.N. 71 808 734 730



DO NOT SCALE DRAWING
ALL DIMENSIONS MUST BE VERIFIED ON SITE PRIOR TO COMMENCEMENT OF WORKS
INFORMATION CONTAINED ON THIS DOCUMENT IS THE COPYRIGHT OF WOOD / MARSH PTY LTD ARCHITECTURE. USE OR COPYING OF THE DOCUMENT IN WHOLE OR IN PART WITHOUT THE WRITTEN PERMISSION OF WOOD / MARSH PTY LTD ARCHITECTURE INFRINGES COPYRIGHT.

22.03.2019 01 TP ISSUE KYL

PROJECT V-LEADER
11-17 DORCAS STREET VIC 3004


TITLE SECTION A-A

DRAWING NO. TP-251 REVISION NO. 01

JOB NUMBER 329 DESIGNED RW/RM

SCALE 1:200 @ A3 DRAWN KYL

City of Port Phillip Advertised Plan 17 of 18

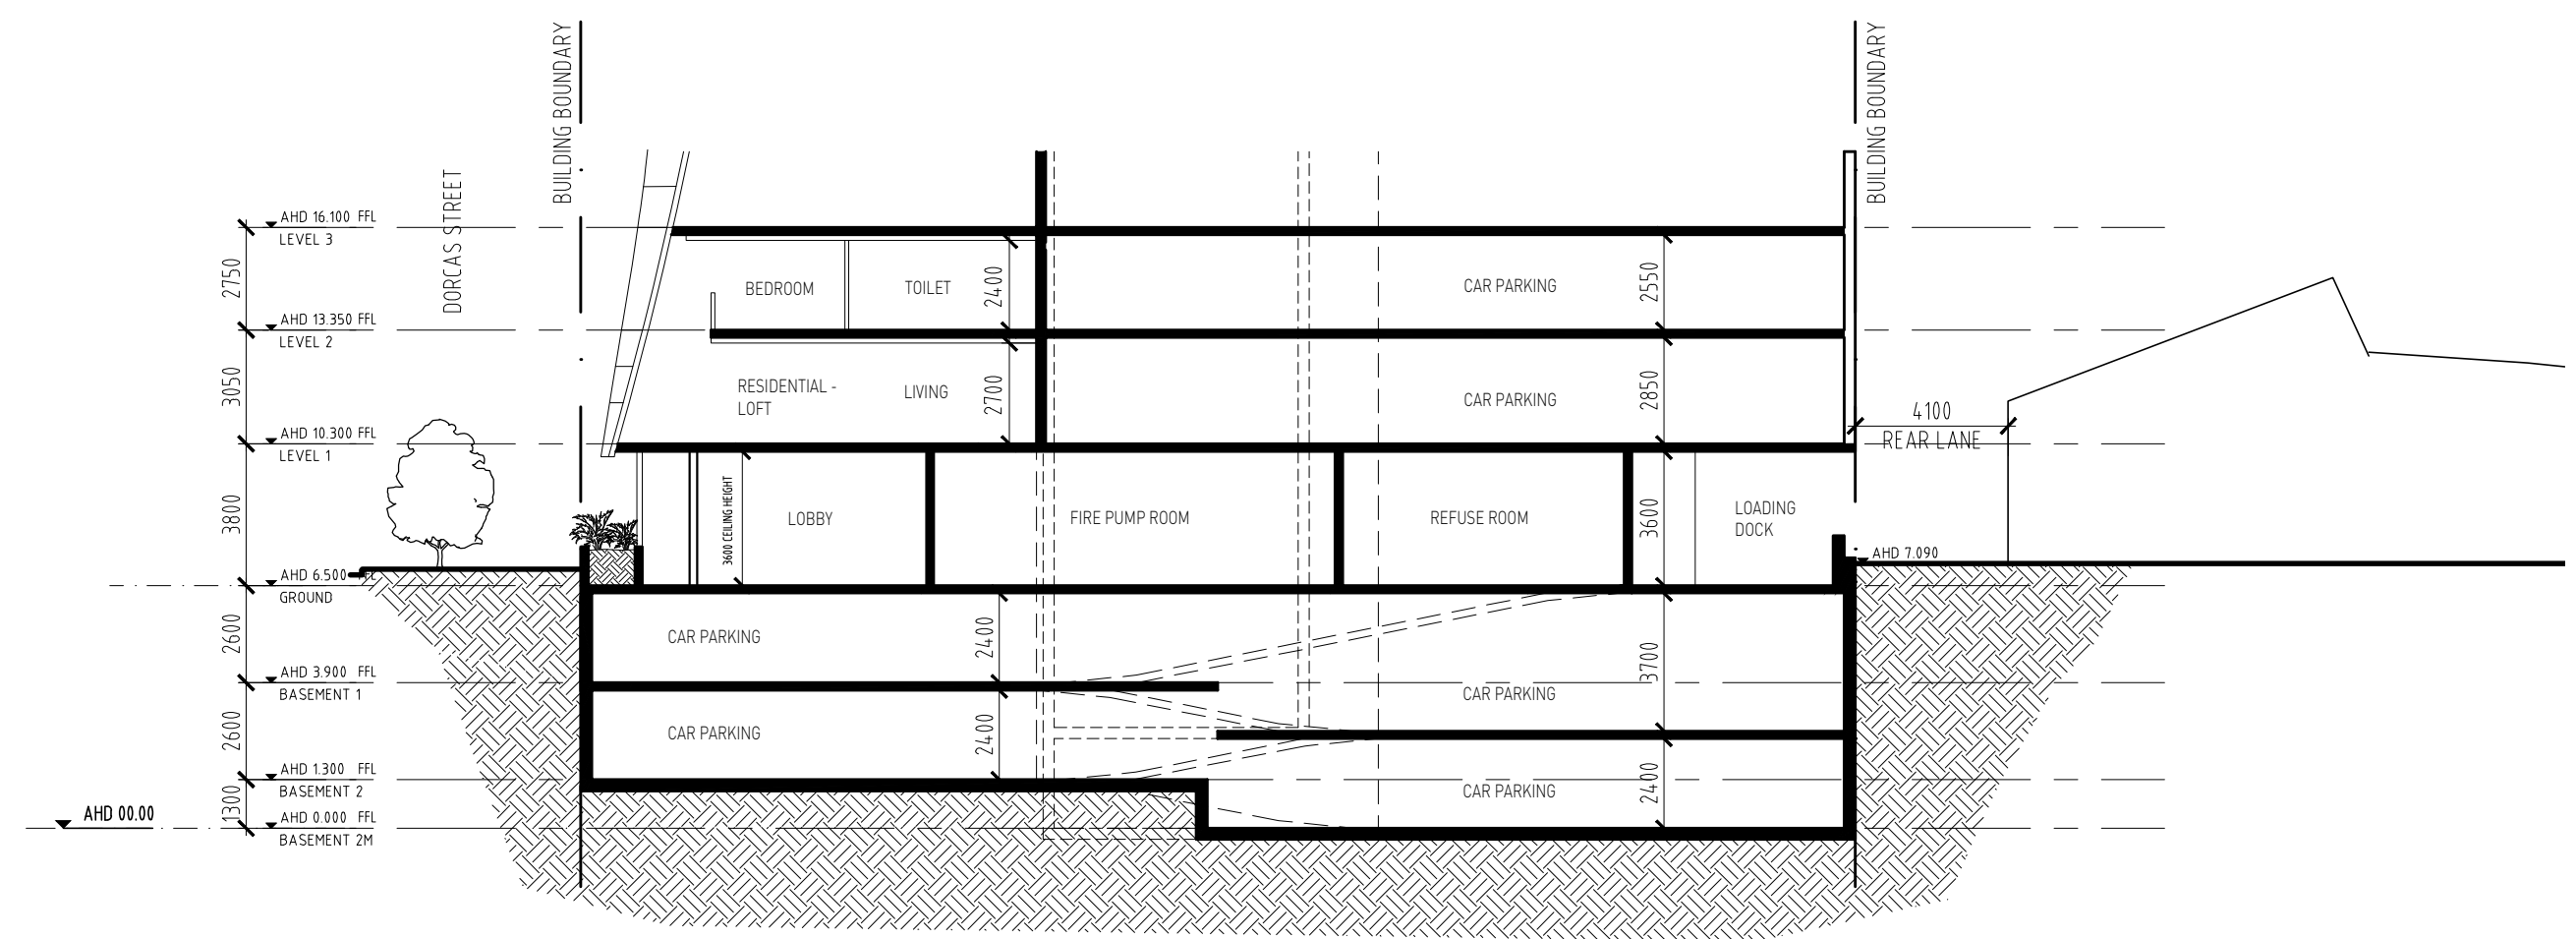

Wood / Marsh Pty Ltd Architecture
 30 Beaconsfield Parade Port Melbourne 3207 Australia
 Telephone 03 9676 2600 Facsimile 03 9676 2811
 Email wm@woodmarsh.com.au
 A.B.N. 71 808 734 730



DO NOT SCALE DRAWING
 ALL DIMENSIONS MUST BE VERIFIED ON SITE PRIOR TO COMMENCEMENT OF WORKS
 INFORMATION CONTAINED ON THIS DOCUMENT IS THE COPYRIGHT OF WOOD /
 MARSH PTY LTD ARCHITECTURE. USE OR COPYING OF THE DOCUMENT IN WHOLE OR
 IN PART WITHOUT THE WRITTEN PERMISSION OF WOOD / MARSH PTY LTD
 ARCHITECTURE INFRINGES COPYRIGHT.

DATE	22.03.2019	NO.	01	COMMENTS	TP ISSUE	BY	KYL
------	------------	-----	----	----------	----------	----	-----

PROJECT	V-LEADER
TITLE	11-17 DORCAS STREET VIC 3004
	SECTION THROUGH LOADING DOCK

DRAWING NO.	TP-252	REVISION NO.	01
JOB NUMBER	329	DESIGNED	RW/RM
SCALE	1:200 @ A3	DRAWN	KYL


City of Port Phillip Advertised Plan 18 of 18



22 APRIL 11AM



22 APRIL 12PM

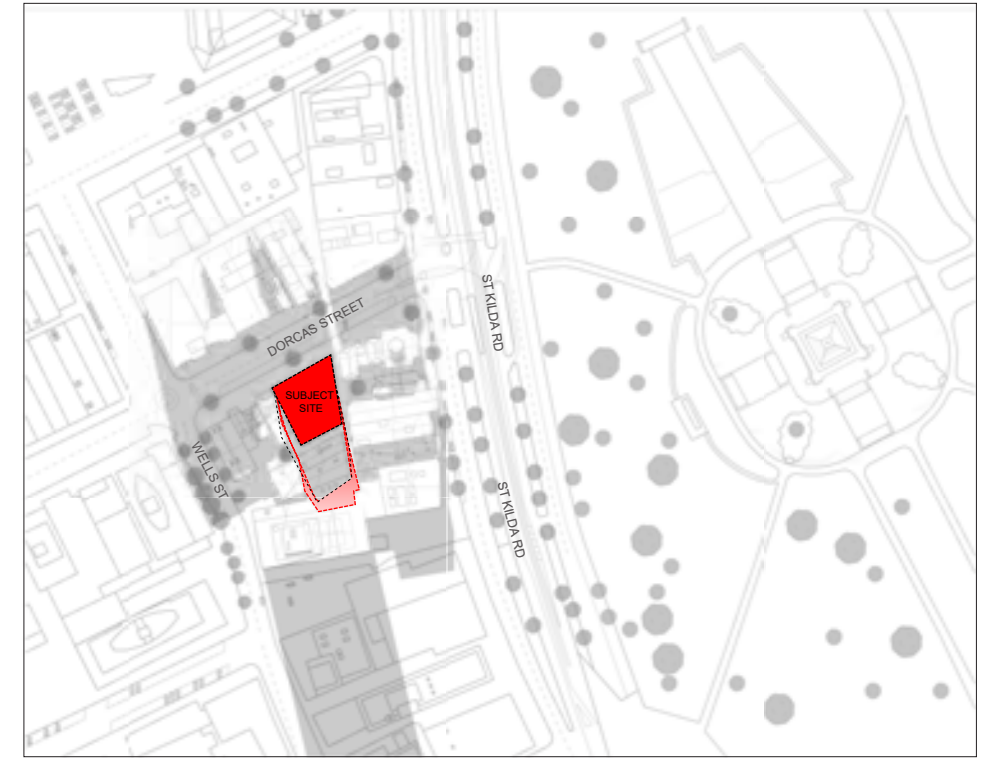



22 APRIL 1PM



22 APRIL 2PM



22 APRIL 3PM

 -  EXISTING SHADOW CAST
-  NEW SHADOW CAST