

TOWER FINES
 AMENITIES
 PODIUM TERRACE
 BALUSTRADE
 VEGETATION

SERVICED APARTMENT BALCONY
 ANGLED LOUVRE CANOPY

EXTERNAL FINISHES LEGEND
 (MC1) METAL CLADDING (GREY)
 (G1) CLEAR GLAZING
 (S1) METAL SCREEN
 (TB) TIMBER BATTENS
 (BK) BRICK
 (CT) COLOURED TILE

COX Architecture
 Level 2, 167 Flinders Lane,
 Melbourne, VIC 3000, Australia
 T + 61 3 9650 3288
 F + 61 3 9650 2747
 www.coxarchitecture.com.au



Client
 GURNER TIM


Project No.
 317001.00

Project
 2-28 MONTAGUE ST &
 80 MUNRO ST, SOUTH MELB.


Drawing Title
 SOUTH WEST ELEVATION

Drawing Control Status:

Co-ordinated	Drawn:
Project Architect: PETE SULLIVAN	Scale: 1:50@A1 1:100@A3
Project Director: PHIL ROWE	Date: 13.06.19
Drawing Number:	Revision: XXX
	North:
ELEV-04	

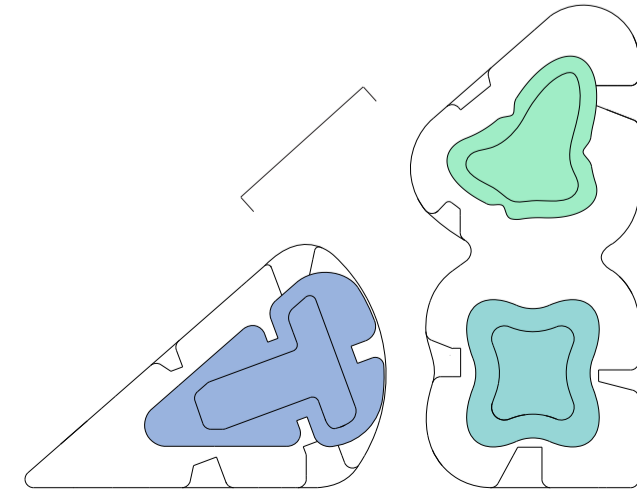

TOWER 2 TOWER 3

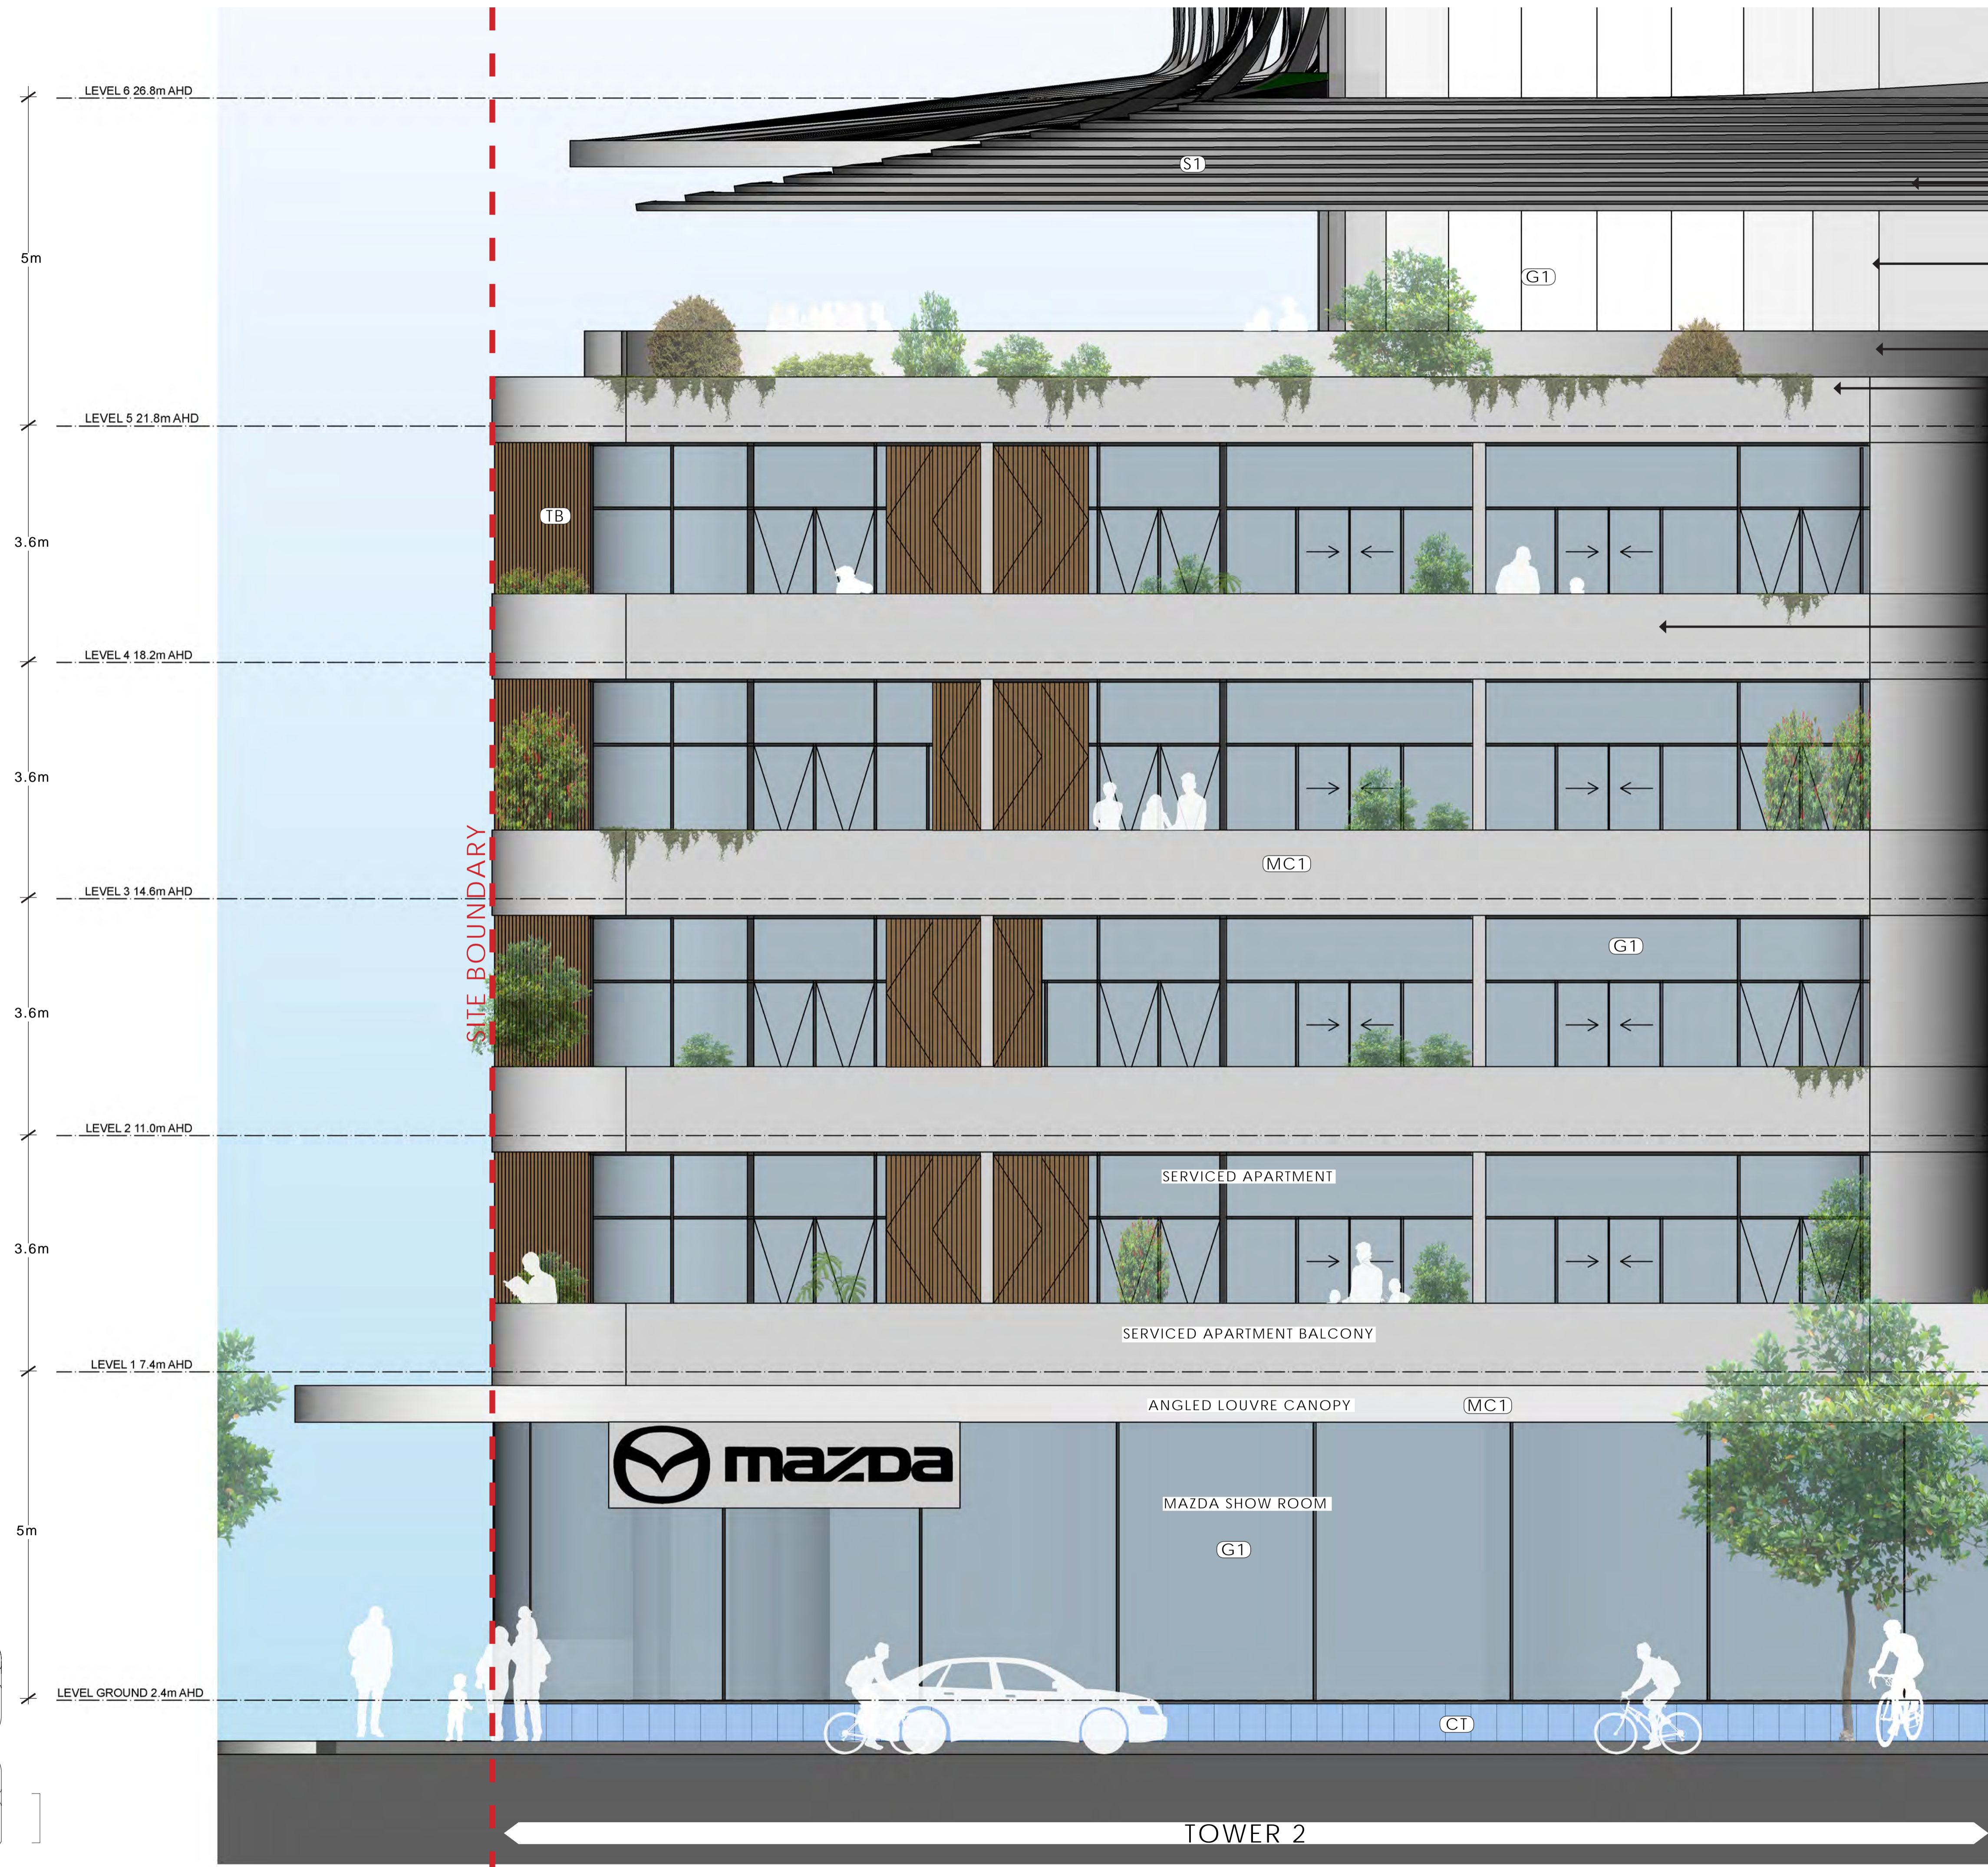

TOWER FINNS

AMENITIES

BALUSTRADE

HANGING VEGETATION

SERVICED APARTMENT BALCONY

EXTERNAL FINISHES LEGEND

(MC1) METAL CLADDING (GREY)

(G1) CLEAR GLAZING

(TB) TIMBER BATTENS

(CT) COLOURED TILES

(S1) METAL SCREEN

COX Architecture
 Level 2, 167 Flinders Lane,
 Melbourne, VIC 3000, Australia
 T + 61 3 9650 3288
 F + 61 3 9650 2747
 www.coxarchitecture.com.au



Client
GURNER TIM

Project No.
 317001.00

Project
 2-28 MONTAGUE ST &
 80 MUNRO ST, SOUTH MELB.

Drawing Title
NORTH EAST ELEVATION

Drawing Control Status:

Co-ordinated	Drawn:
Project Architect: PETE SULLIVAN	Scale: 1:50@A1 1:100@A3
Project Director: PHIL ROWE	Date: 13.06.19
Drawing Number:	Revision: XXX
ELEV-05	North:

