


LEGEND

- PROPOSED SHADOW OUTSIDE BOUNDARY
- PROPOSED SHADOW WITHIN BOUNDARY
- EXISTING SHADOW

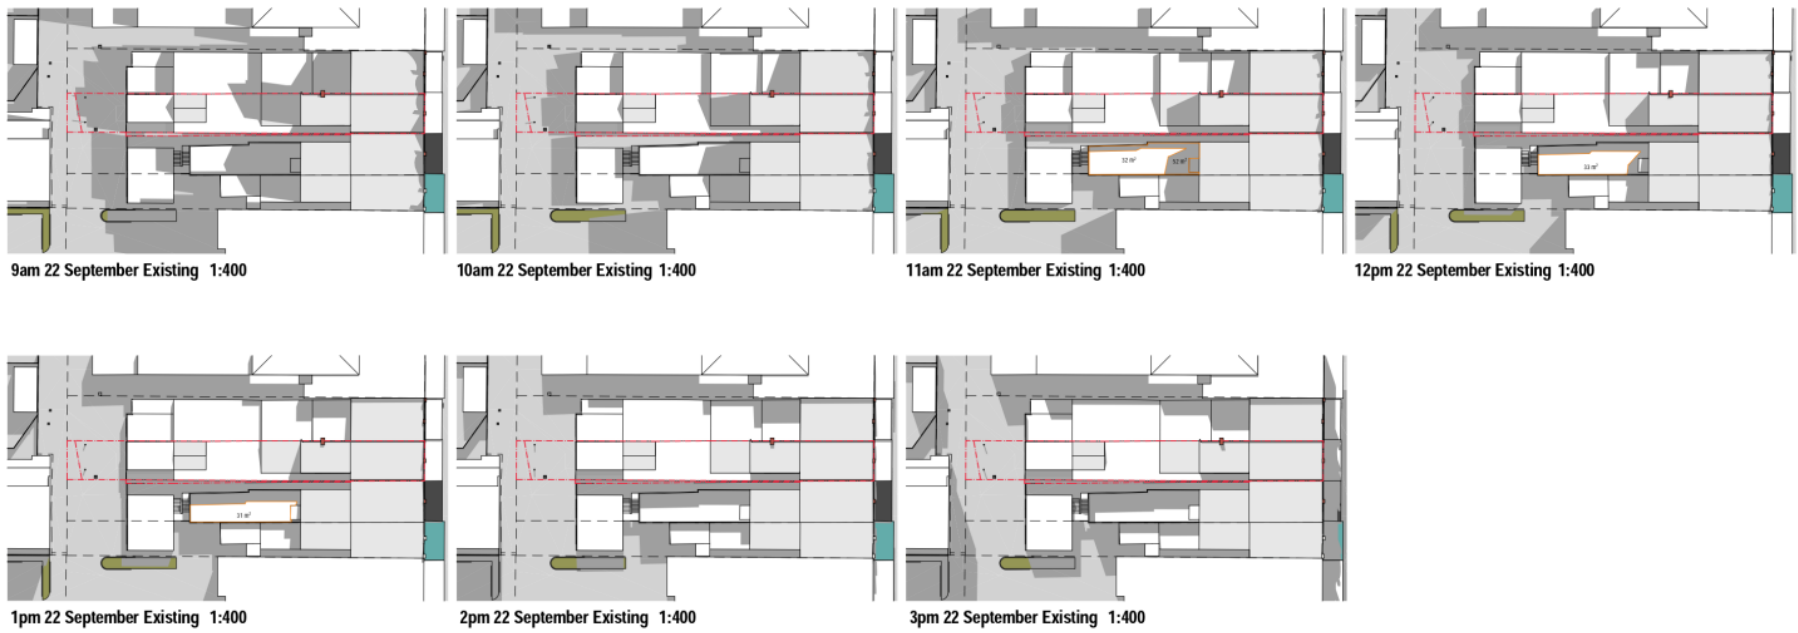

© Dragonfly Architecture & Construction Pty Ltd
 All rights reserved. No part of this drawing may be reproduced or otherwise used without written permission of Dragonfly Architecture & Construction Pty Ltd.
 ACN 618 714 995

Builders/Contractors shall verify all dimensions before any work commences. Dimensions shown are nominal. Figure dimensions should take precedence over stated dimensions. Any discrepancies are to be made known to the designer office prior to any work commencing on site. All shop drawings shall be submitted for review and manufacture shall not commence prior to the return of an amended shop drawing.

RevID	Issue Name	Date
8	PLANNING SUBMISSION	15/09/2021
7	PLANNING SUBMISSION	15/09/2021
12	OBJECTION	10/10/2021
13	COORDINATION	02/02/2021
17	PLANNING AMENDMENT	15/10/2021

Project Name
 COMMERCIAL PREMISES EXTENSION

Client
 GL Gus Nominees

Project Address
 141 Acland Street St Kilda

Issue
 PLANNING AMENDMENT





EXISTING SHADOW DIAGRAMS

Date 15/10/2021



Revision
 17

Dwg No.
 TP5.01

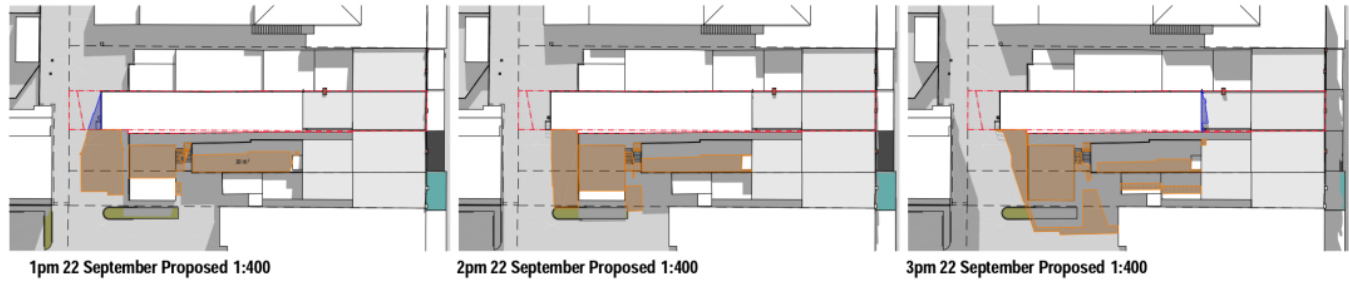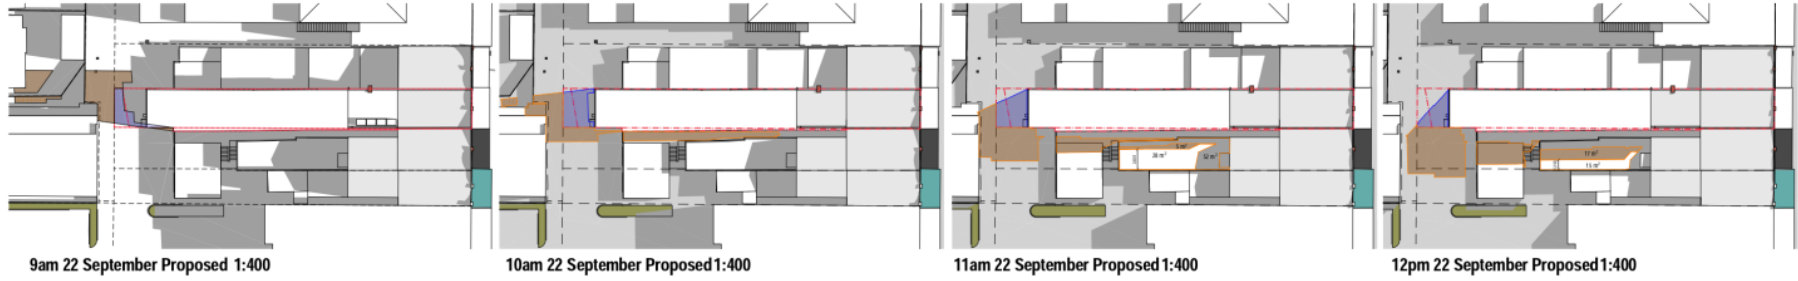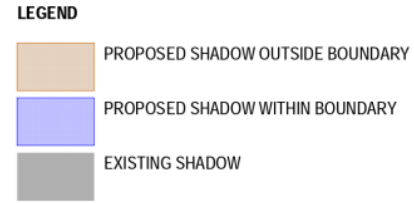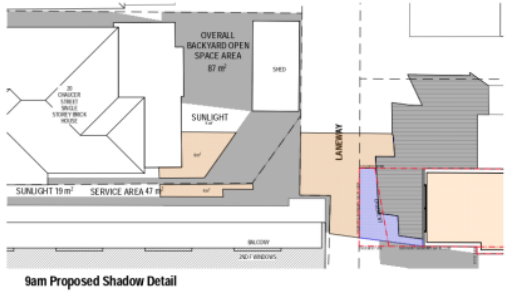

	© Dragonfly Architecture & Construction Pty Ltd. Except as allowed under copyright act, no part of this drawing may be reproduced or otherwise used without written permission of Dragonfly Architecture ACN 618 734 695.	Builders/Contractors shall verify all dimensions before any work commences. Dimensions shown are nominal. Figure dimensions should take precedence over stated dimensions. Any discrepancies are to be made known to the designers office prior to any work commencing on site. All shop drawings shall be submitted for review and manufacture shall not commence prior to the return of an amended shop drawings.	<table border="1" style="width: 100%; border-collapse: collapse;"> <thead> <tr> <th>RevID</th> <th>Issue Name</th> <th>Date</th> </tr> </thead> <tbody> <tr> <td>12</td> <td>OBJECTION</td> <td>12/01/2021</td> </tr> <tr> <td>13</td> <td>COORDINATION</td> <td>30/03/2021</td> </tr> <tr> <td>14</td> <td>DISCUSSION</td> <td>24/05/2021</td> </tr> <tr> <td>16</td> <td>AMENDMENT</td> <td>25/09/2021</td> </tr> <tr> <td>17</td> <td>PLANNING AMENDMENT</td> <td>15/10/2021</td> </tr> </tbody> </table>	RevID	Issue Name	Date	12	OBJECTION	12/01/2021	13	COORDINATION	30/03/2021	14	DISCUSSION	24/05/2021	16	AMENDMENT	25/09/2021	17	PLANNING AMENDMENT	15/10/2021	Project Name COMMERCIAL PREMISES EXTENSION Client GL Gus Nominees	Project Address 141 Acland Street St Kilda Issue PLANNING AMENDMENT	PROPOSED SHADOW DIAGRAMS Date 15/10/2021	Revision 17 Dwg No. TPS.02
RevID	Issue Name	Date																							
12	OBJECTION	12/01/2021																							
13	COORDINATION	30/03/2021																							
14	DISCUSSION	24/05/2021																							
16	AMENDMENT	25/09/2021																							
17	PLANNING AMENDMENT	15/10/2021																							