


SHADOW 22ND SEPTEMBER @ 9AM

LATITUDE 37
EVERY HOME AN ORIGINAL

2/97 Monash Drive
Dandenong South VIC 3175
P | (03) 8795 3000
W | L37.com.au




CONCEPT No. 3
LIVINGSTON RESIDENCE
128 & 128B PICKLES STREET,
SOUTH MELBOURNE

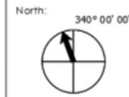

9AM SHADOW DIAGRAMS @ 9AM

Scale: 1 : 200 @ A3	Drawn: CDS/PWS	TOWN PLANNING	
Job No. 17362	Date: 16/02/2021	Rev: 1	Sheet: TP10

© Copyright 2017. THIS DESIGN IS THE COPYRIGHT OF AND HAS BEEN DESIGNED FOR AND IS TO BE USED EXCLUSIVELY BY LATITUDE 37 PROJECTS PTY LTD AND SHALL NOT BE REPRODUCED, IN PART OR OTHERWISE, WITHOUT THEIR WRITTEN PERMISSION.
Document Set ID: 5629159

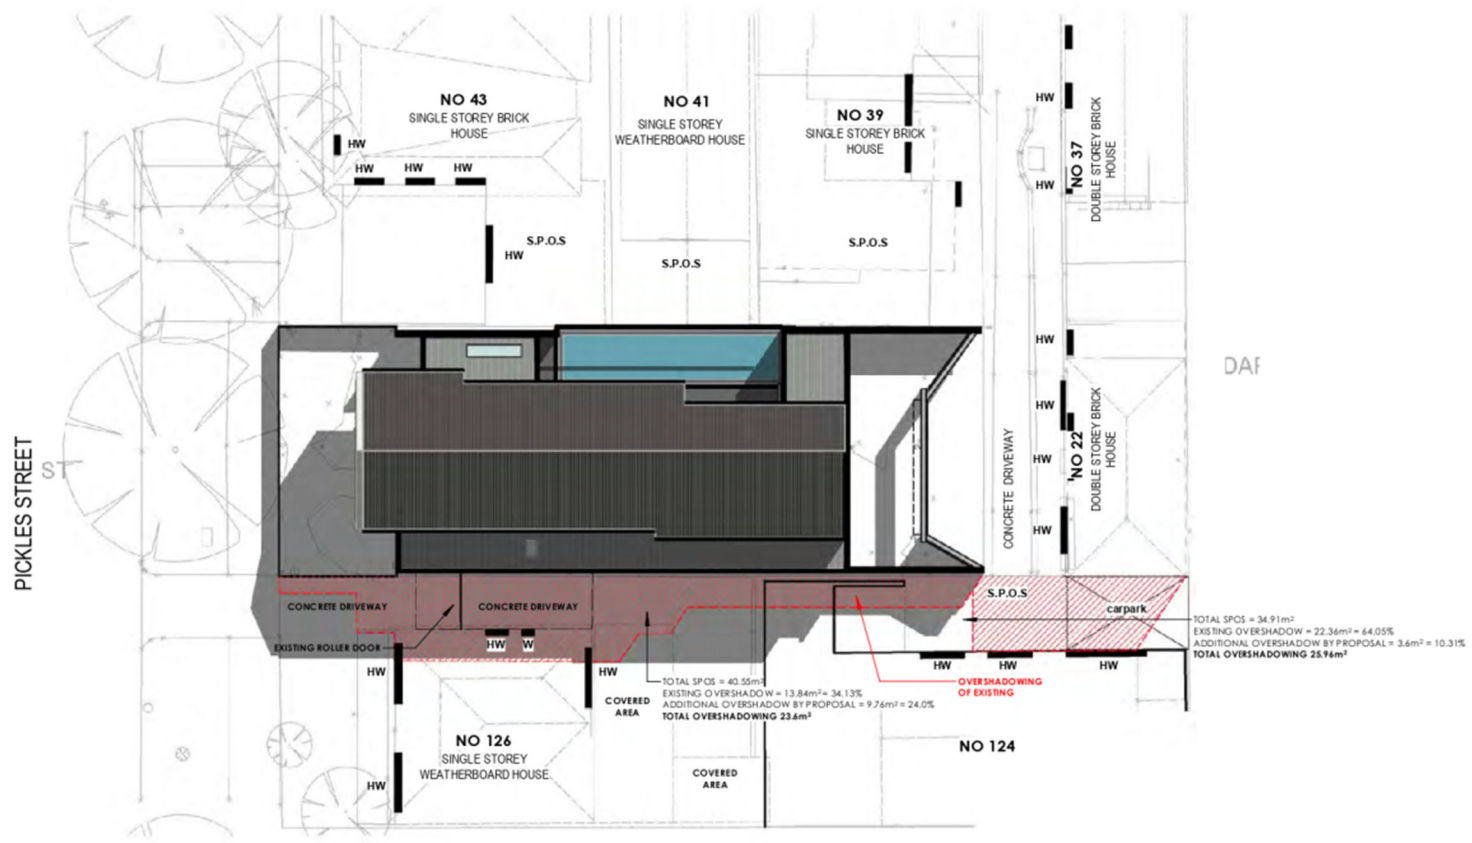


SHADOW 22ND SEPTEMBER @ 10AM

LATITUDE 37
EVERY HOME AN ORIGINAL

2/97 Monash Drive
Dandenong South VIC 3175
P | (03) 8795 3000
W | L37.com.au




CONCEPT No. 3
LIVINGSTON RESIDENCE
128 & 128B PICKLES STREET,
SOUTH MELBOURNE

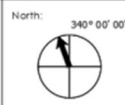

10AM SHADOW DIAGRAMS @ 10AM			
Scale: 1 : 200 @ A3	Drawn: CDS/PWS	TOWN PLANNING	
Job No. 17362	Date: 16/02/2021	Rev: 1	Sheet: TP11

© Copyright 2017. THIS DESIGN IS THE COPYRIGHT OF AND HAS BEEN DESIGNED FOR AND IS TO BE USED EXCLUSIVELY BY LATITUDE 37 PROJECTS PTY LTD AND SHALL NOT BE REPRODUCED, IN PART OR OTHERWISE, WITHOUT THEIR WRITTEN PERMISSION.

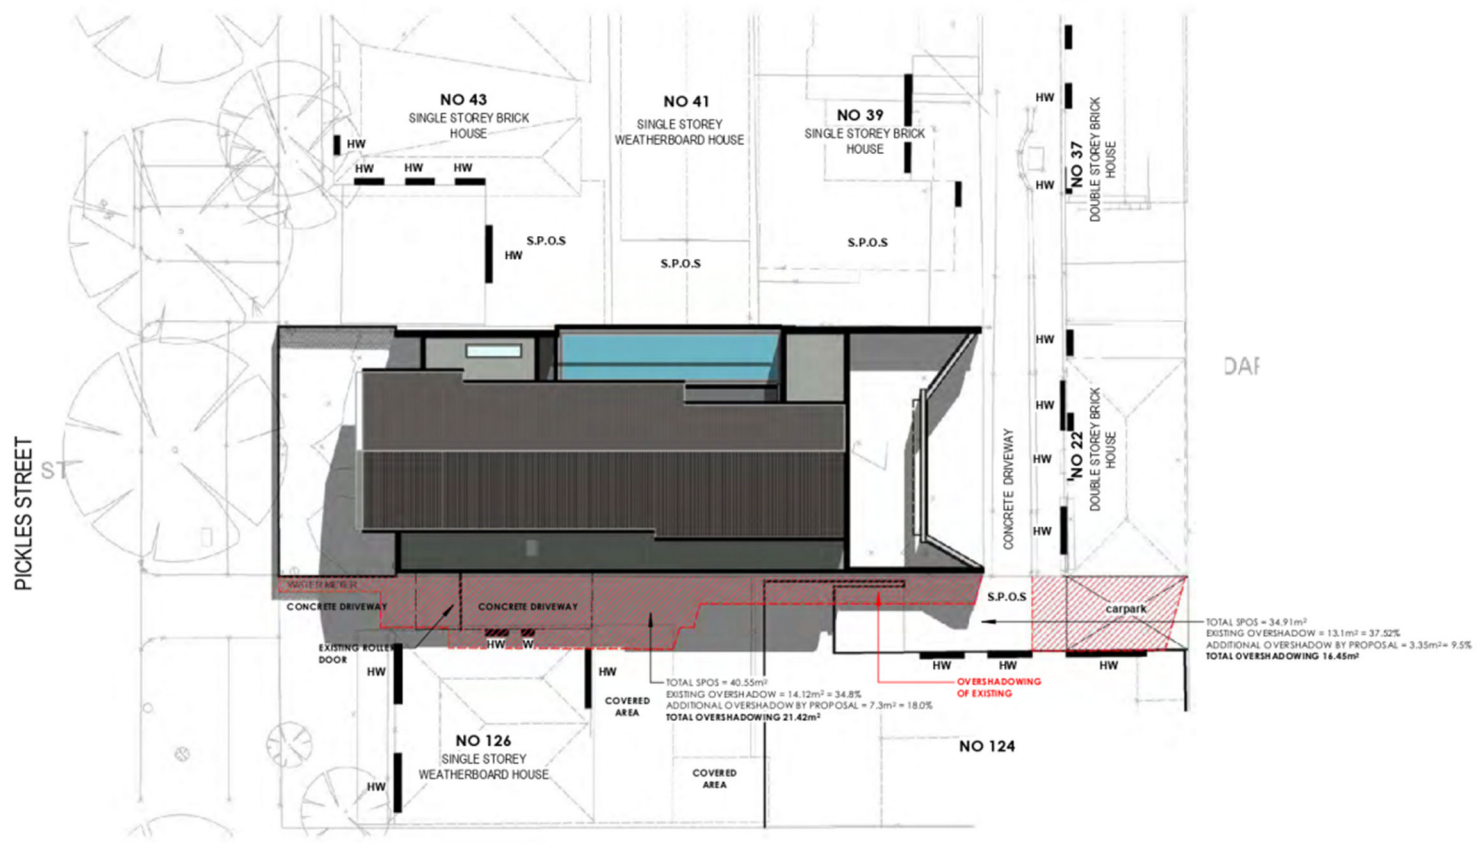

TOTAL SPOS = 34.91m²
 EXISTING OVERSHADOW = 13.1m² = 37.52%
 ADDITIONAL OVERSHADOW BY PROPOSAL = 3.35m² = 9.5%
 TOTAL OVERSHADOWING 16.45m²

TOTAL SPOS = 40.55m²
 EXISTING OVERSHADOW = 14.12m² = 34.8%
 ADDITIONAL OVERSHADOW BY PROPOSAL = 7.3m² = 18.0%
 TOTAL OVERSHADOWING 21.42m²


SHADOW 22ND SEPTEMBER @ 11AM

LATITUDE 37
 EVERY HOME AN ORIGINAL

2/97 Monash Drive
 Dandenong South VIC 3175
 P | (03) 8795 3000
 W | L37.com.au




CONCEPT No. 3
LIVINGSTON RESIDENCE
 128 & 128B PICKLES STREET,
 SOUTH MELBOURNE

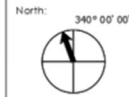

11AM SHADOW DIAGRAMS @ 11AM			
Scale: 1 : 200 @ A3	Drawn: CDS/PWS	TOWN PLANNING	
Job No. 17362	Date: 16/02/2021	Rev: 1	Sheet: TP12

© Copyright 2017. THIS DESIGN IS THE COPYRIGHT OF AND HAS BEEN DESIGNED FOR AND IS TO BE USED EXCLUSIVELY BY LATITUDE 37 PROJECTS PTY LTD AND SHALL NOT BE REPRODUCED, IN PART OR OTHERWISE, WITHOUT THEIR WRITTEN PERMISSION.

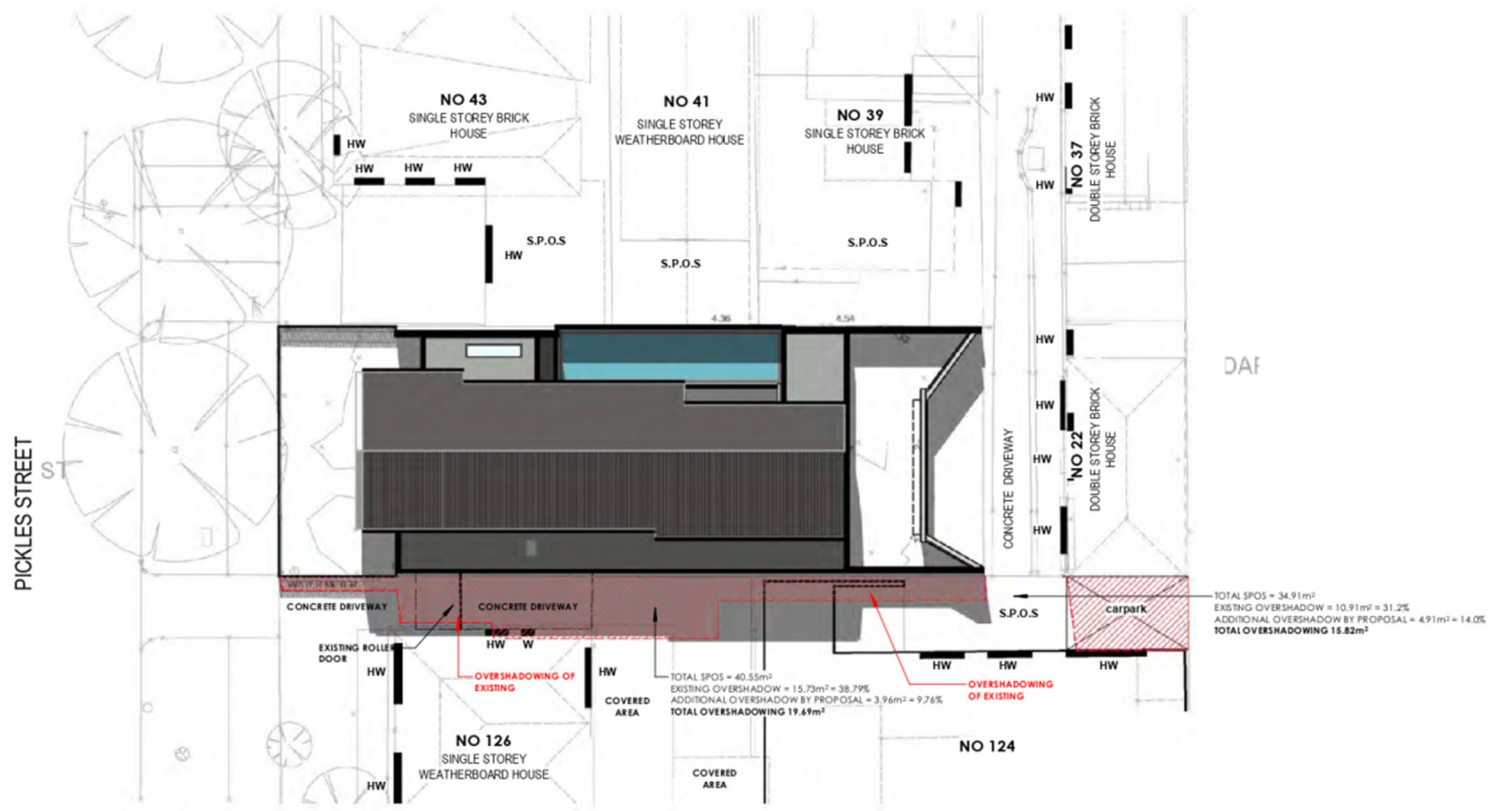

DAF

TOTAL SPOS = 34.91m²
 EXISTING OVERSHADOW = 10.91m² = 31.2%
 ADDITIONAL OVERSHADOW BY PROPOSAL = 4.91m² = 14.05%
 TOTAL OVERSHADOWING 15.82m²

TOTAL SPOS = 40.55m²
 EXISTING OVERSHADOW = 15.73m² = 38.79%
 ADDITIONAL OVERSHADOW BY PROPOSAL = 3.96m² = 9.76%
 TOTAL OVERSHADOWING 19.69m²


SHADOW 22ND SEPTEMBER @ 12PM

LATITUDE 37
 EVERY HOME AN ORIGINAL

2/97 Monash Drive
 Dandenong South VIC 3175
 P | (03) 8795 3000
 W | L37.com.au




CONCEPT No. 3
LIVINGSTON RESIDENCE
 128 & 128B PICKLES STREET,
 SOUTH MELBOURNE

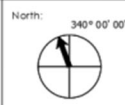

12PM SHADOW DIAGRAMS @ 12PM			
Scale: 1 : 200 @ A3	Drawn: CDS/PWS	TOWN PLANNING	
Job No. 17362	Date: 16/02/2021	Rev: 1	Sheet: TP13

© Copyright 2017. THIS DESIGN IS THE COPYRIGHT OF AND HAS BEEN DESIGNED FOR AND IS TO BE USED EXCLUSIVELY BY LATITUDE 37 PROJECTS PTY LTD AND SHALL NOT BE REPRODUCED, IN PART OR OTHERWISE, WITHOUT THEIR WRITTEN PERMISSION.
 Document Set ID: 5622159

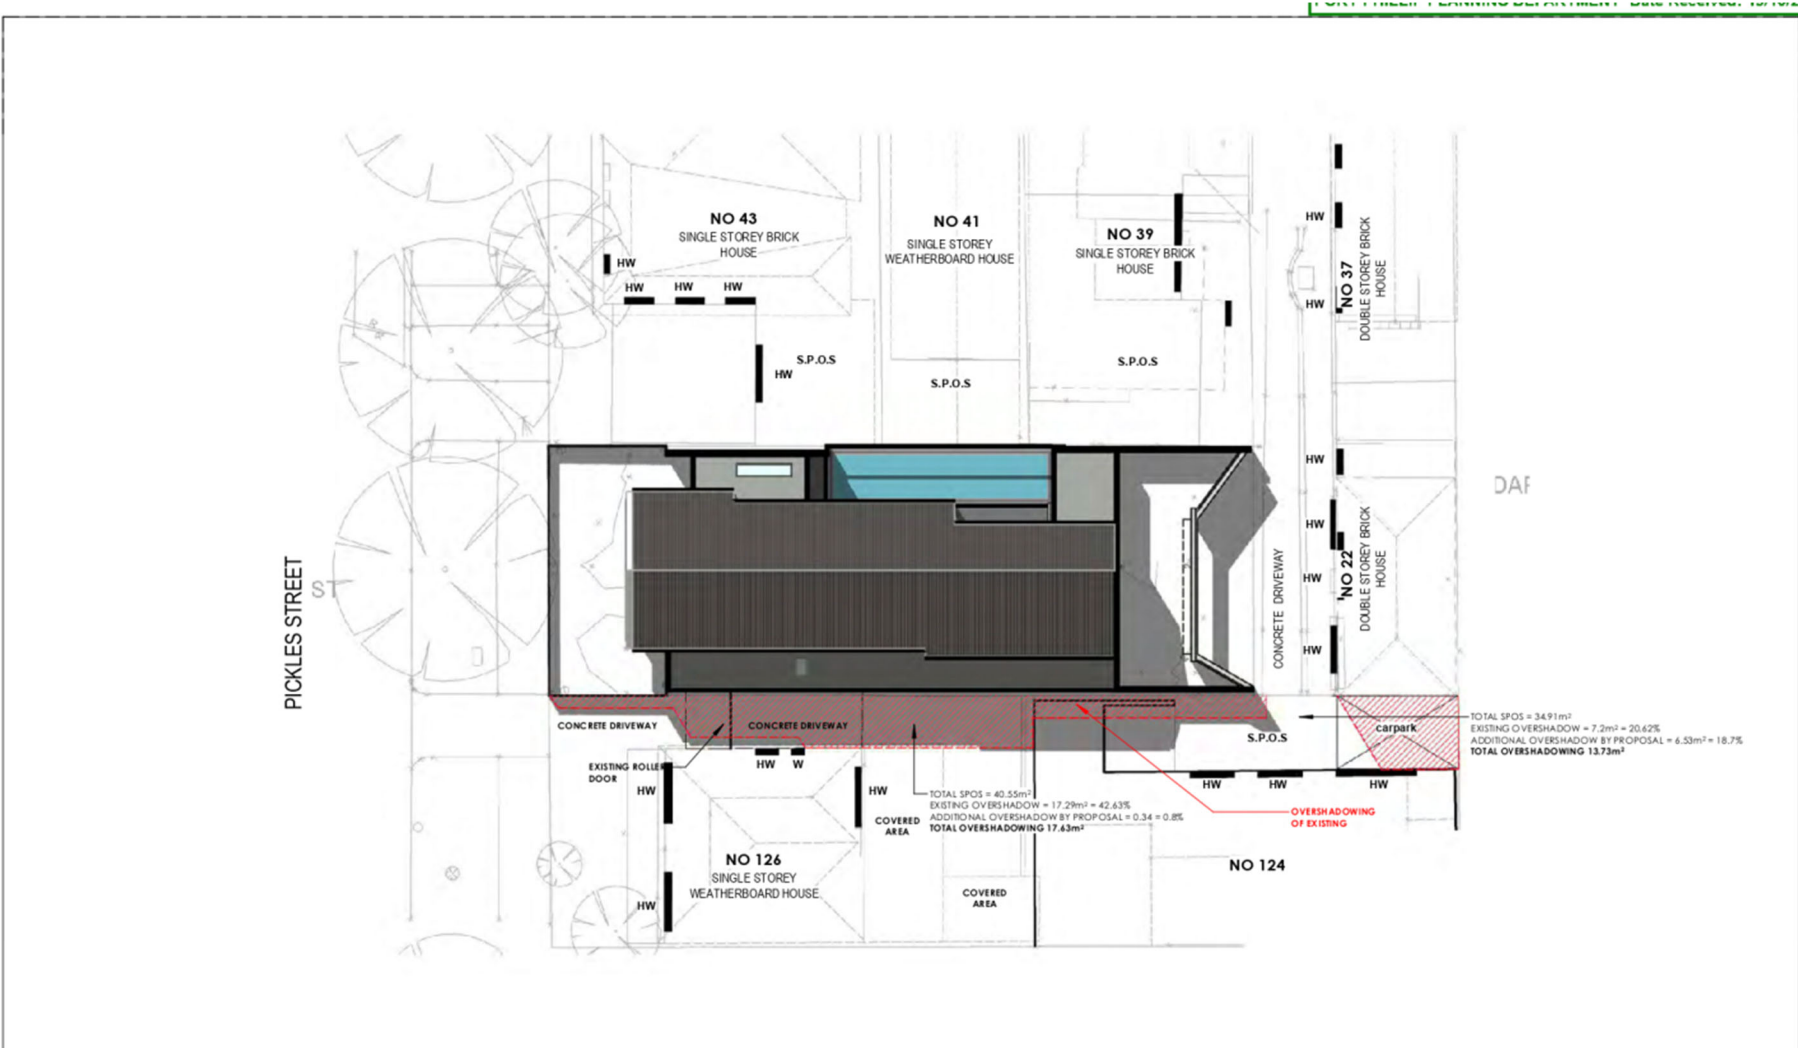


LATITUDE 37
EVERY HOME AN ORIGINAL

2/97 Monash Drive
Dandenong South VIC 3175
P | (03) 8795 3000
W | L37.com.au




CONCEPT No. 3
LIVINGSTON RESIDENCE
128 & 128B PICKLES STREET,
SOUTH MELBOURNE

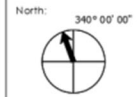

1PM SHADOW DIAGRAMS @ 1PM

Scale: 1 : 200 @ A3	Drawn: CDS	TOWN PLANNING	
Job No. 17362	Date: 16/02/2021	Rev: 1	Sheet: TP14

© Copyright 2017. THIS DESIGN IS THE COPYRIGHT OF AND HAS BEEN DESIGNED FOR AND IS TO BE USED EXCLUSIVELY BY LATITUDE 37 PROJECTS PTY LTD AND SHALL NOT BE REPRODUCED, IN PART OR OTHERWISE, WITHOUT THEIR WRITTEN PERMISSION.
Document Set ID: 5622159

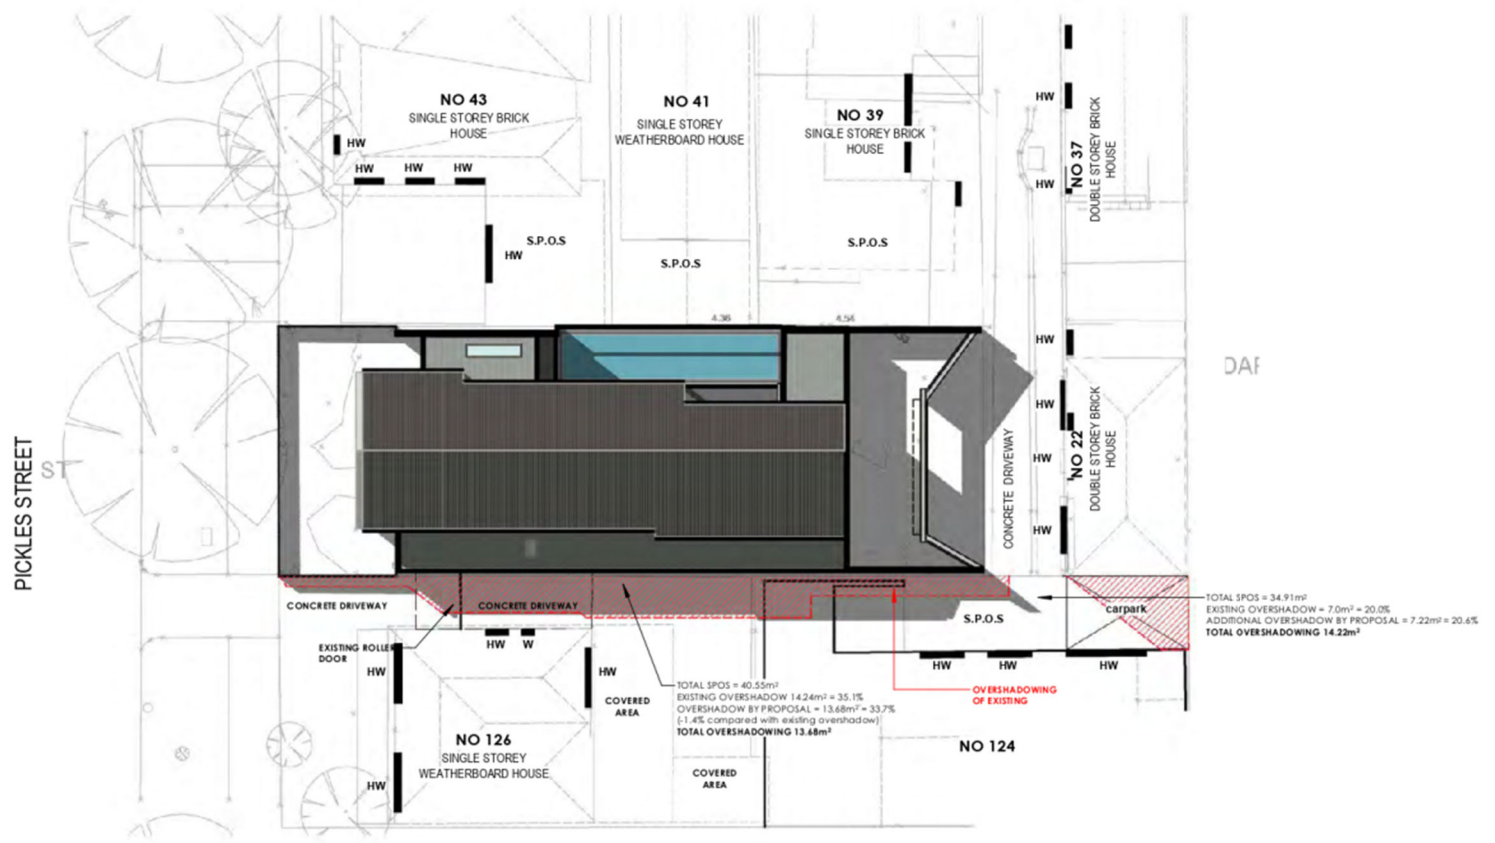

TOTAL S.P.O.S = 34.91m²
 EXISTING OVERSHADOW = 7.0m² = 20.0%
 ADDITIONAL OVERSHADOW BY PROPOSAL = 7.22m² = 20.6%
 TOTAL OVERSHADOWING 14.22m²

TOTAL S.P.O.S = 40.55m²
 EXISTING OVERSHADOW 14.24m² = 35.1%
 OVERSHADOW BY PROPOSAL = 13.68m² = 33.7%
 (-1.4% compared with existing overshadowing)
 TOTAL OVERSHADOWING 13.68m²


SHADOW 22ND SEPTEMBER @ 2PM

LATITUDE 37
 EVERY HOME AN ORIGINAL

2/97 Monash Drive
 Dandenong South VIC 3175
 P | (03) 8795 3000
 W | L37.com.au




CONCEPT No. 3
LIVINGSTON RESIDENCE
 128 & 128B PICKLES STREET,
 SOUTH MELBOURNE

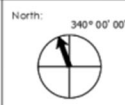

2PM SHADOW DIAGRAMS @ 2PM			
Scale: 1 : 200 @ A3	Drawn: CDS/PWS	TOWN PLANNING	
Job No. 17362	Date: 16/02/2021	Rev: 1	Sheet: TP16

© Copyright 2017. THIS DESIGN IS THE COPYRIGHT OF AND HAS BEEN DESIGNED FOR AND IS TO BE USED EXCLUSIVELY BY LATITUDE 37 PROJECTS PTY LTD AND SHALL NOT BE REPRODUCED, IN PART OR OTHERWISE, WITHOUT THEIR WRITTEN PERMISSION.
 Document Set ID: 5629159

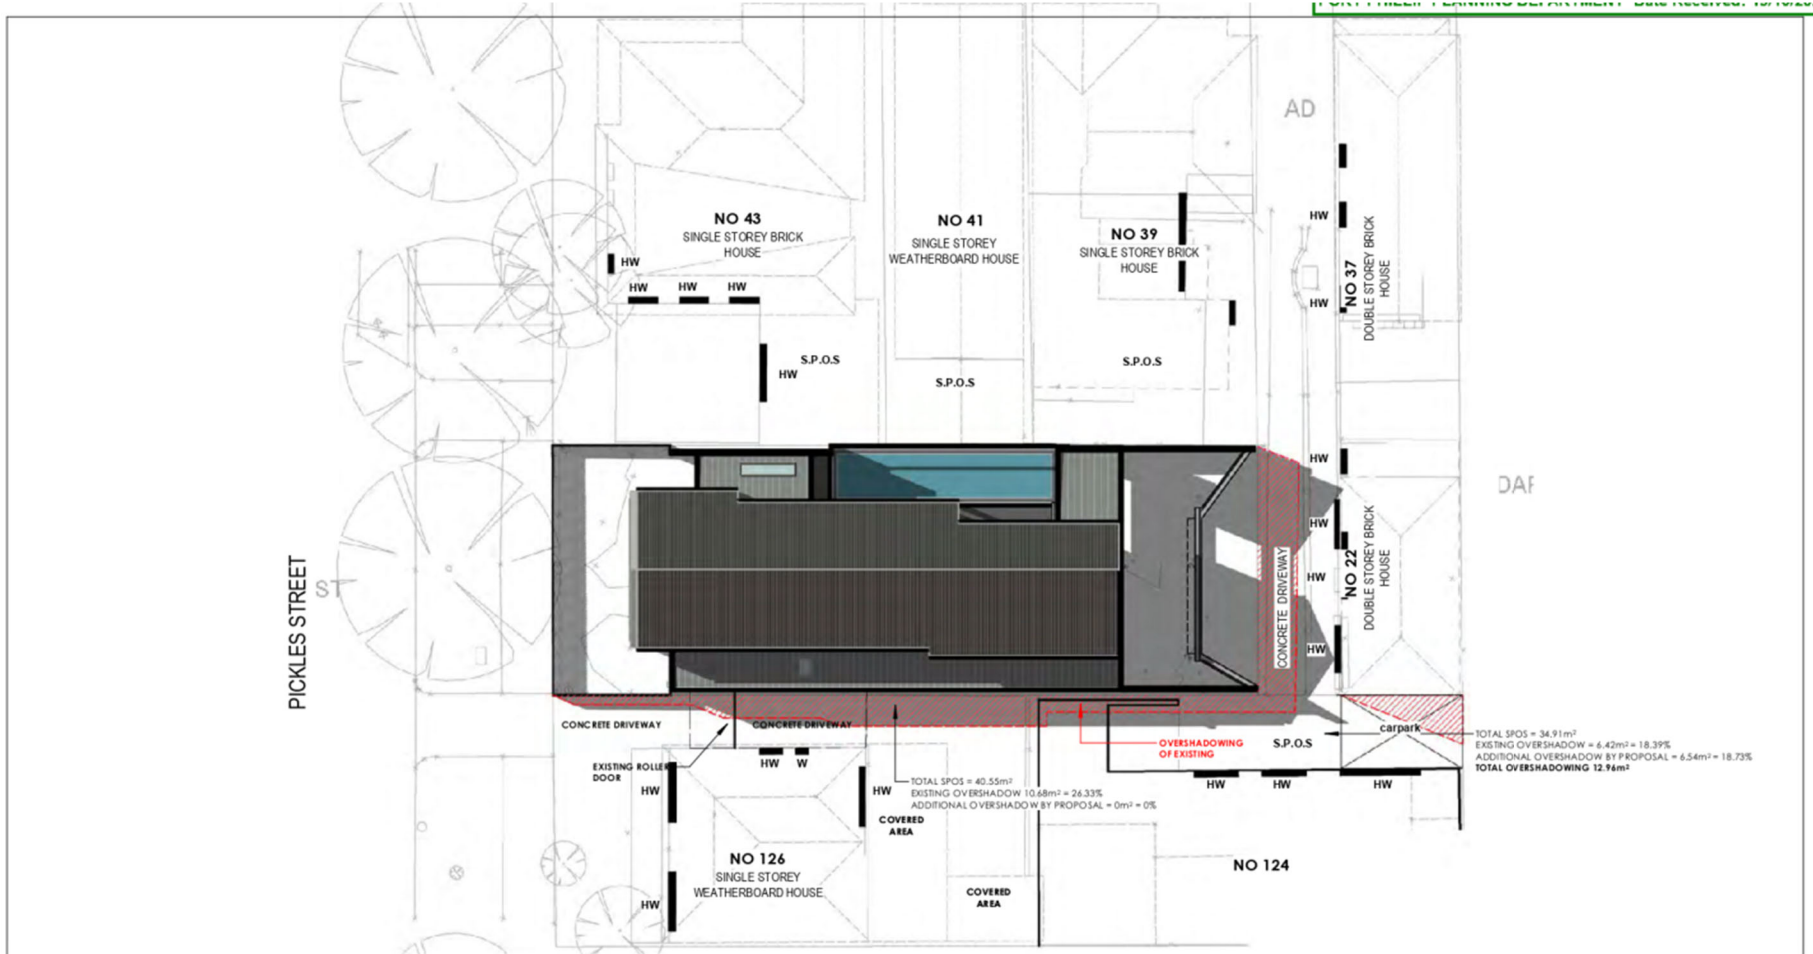

TOTAL SPOS = 34.91m²
 EXISTING OVERSHADOW = 6.42m² = 18.39%
 ADDITIONAL OVERSHADOW BY PROPOSAL = 6.54m² = 18.73%
 TOTAL OVERSHADOWING 12.96m²


SHADOW 22ND SEPTEMBER @ 3PM

LATITUDE 37
 EVERY HOME AN ORIGINAL

2/97 Monash Drive
 Dandenong South VIC 3175
 P | (03) 8795 3000
 W | L37.com.au




CONCEPT No. 3
LIVINGSTON RESIDENCE
 128 & 128B PICKLES STREET,
 SOUTH MELBOURNE

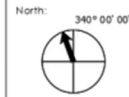

3PM SHADOW DIAGRAMS @3PM			
Scale: 1 : 200 @ A3	Drawn: CDS/PWS	TOWN PLANNING	
Job No. 17362	Date: 16/02/2021	Rev: 1	Sheet: TP17

© Copyright 2017. THIS DESIGN IS THE COPYRIGHT OF AND HAS BEEN DESIGNED FOR AND IS TO BE USED EXCLUSIVELY BY LATITUDE 37 PROJECTS PTY LTD AND SHALL NOT BE REPRODUCED, IN PART OR OTHERWISE, WITHOUT THEIR WRITTEN PERMISSION.
 Document Set ID: 5622159

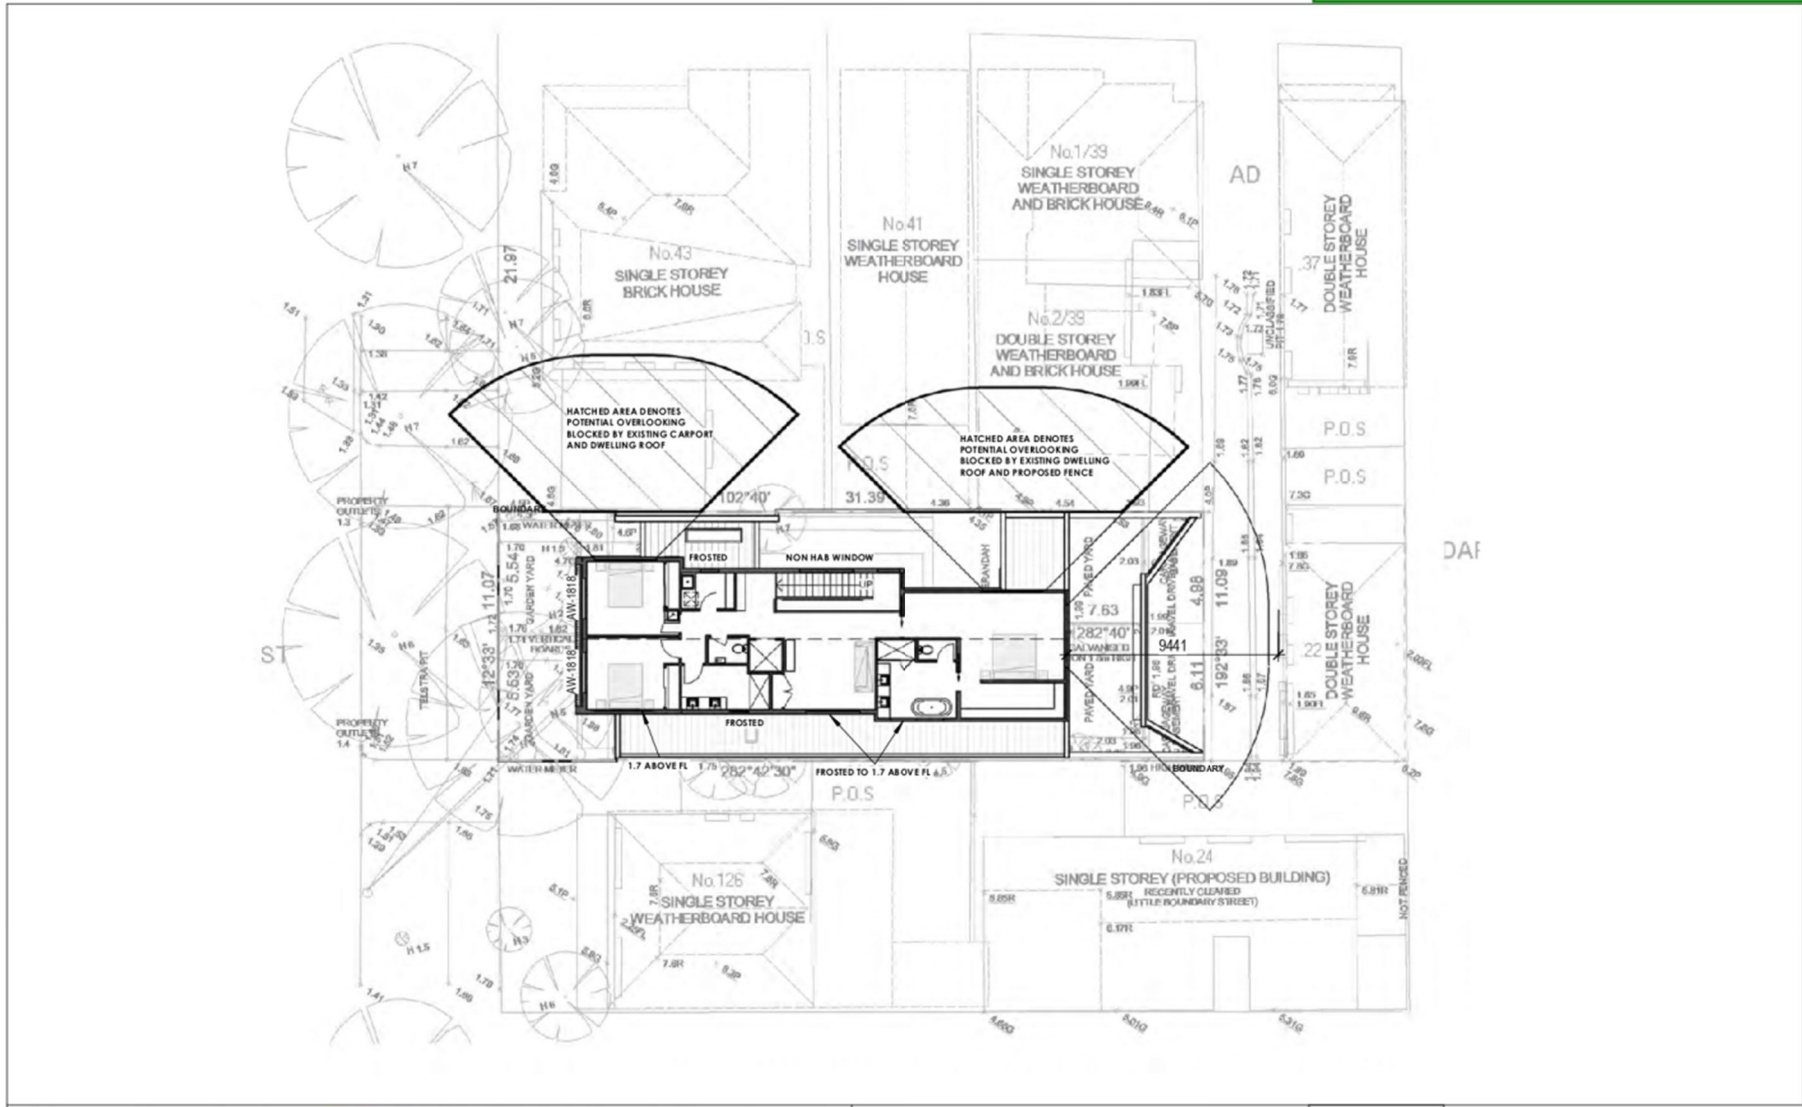

LATITUDE 37
EVERY HOME AN ORIGINAL

2/97 Monash Drive
Dandenong South VIC 3175
P | (03) 8795 3000
W | L37.com.au




CONCEPT No. 3
LIVINGSTON RESIDENCE
128 & 128B PICKLES STREET,
SOUTH MELBOURNE



OVERLOOKING PLAN			
Scale: 1 : 200 @ A3	Drawn: CDS/PWS	TOWN PLANNING	
Job No. 17362	Date: 16/02/2021	Rev: 1	Sheet: TP18

© Copyright 2017. THIS DESIGN IS THE COPYRIGHT OF AND HAS BEEN DESIGNED FOR AND IS TO BE USED EXCLUSIVELY BY LATITUDE 37 PROJECTS PTY LTD AND SHALL NOT BE REPRODUCED, IN PART OR OTHERWISE, WITHOUT THEIR WRITTEN PERMISSION.

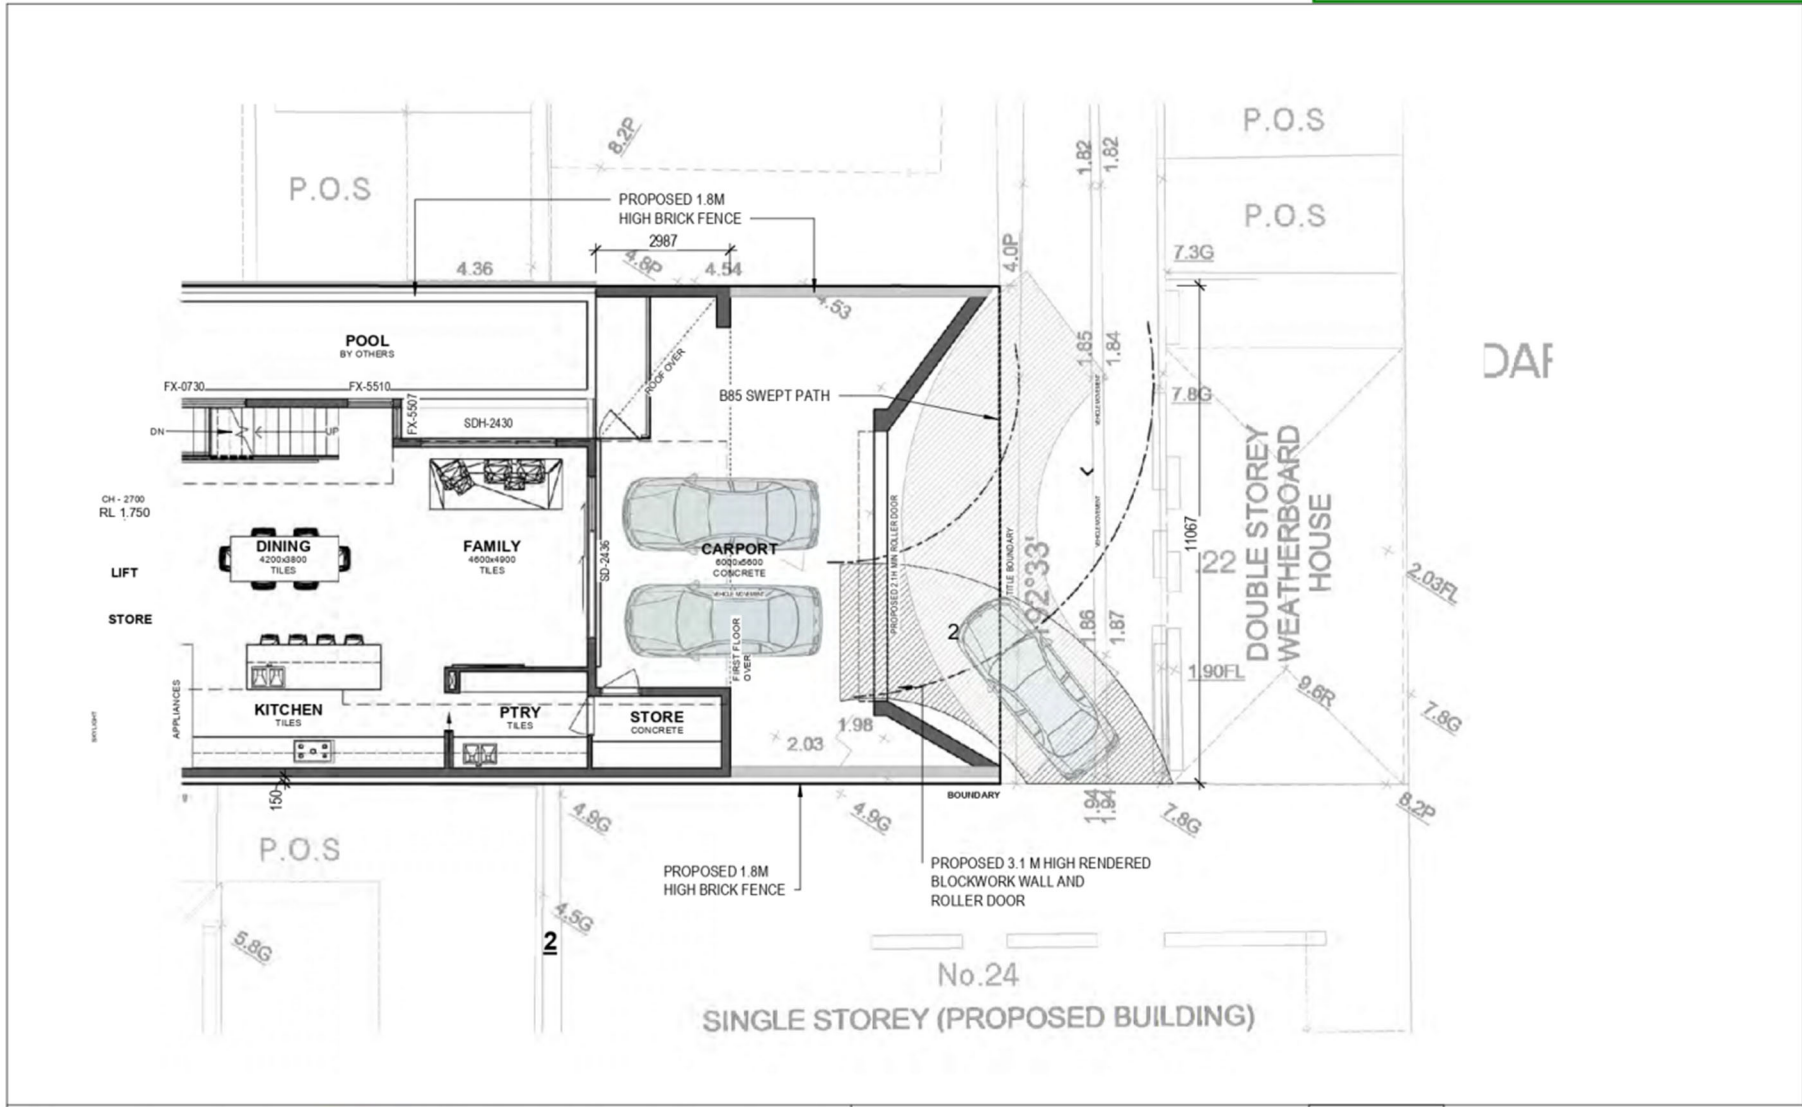

LATITUDE 37
EVERY HOME AN ORIGINAL

2/97 Monash Drive
Dandenong South VIC 3175
P | (03) 8795 3000
W | L37.com.au



CONCEPT No. 3
LIVINGSTON RESIDENCE
128 & 128B PICKLES STREET,
SOUTH MELBOURNE

B85 TURNING			
Scale: 1 : 100 @ A3	Drawn: PWS	TOWN PLANNING	
Job No. 17362	Date: 16/02/2021	Rev: 1	Sheet: TP20

© Copyright 2017. THIS DESIGN IS THE COPYRIGHT OF AND HAS BEEN DESIGNED FOR AND IS TO BE USED EXCLUSIVELY BY LATITUDE 37 PROJECTS PTY LTD AND SHALL NOT BE REPRODUCED, IN PART OR OTHERWISE, WITHOUT THEIR WRITTEN PERMISSION.
Document Set ID: 5629159