


- SERVICED APARTMENT
- TERRACE
- FACILITIES

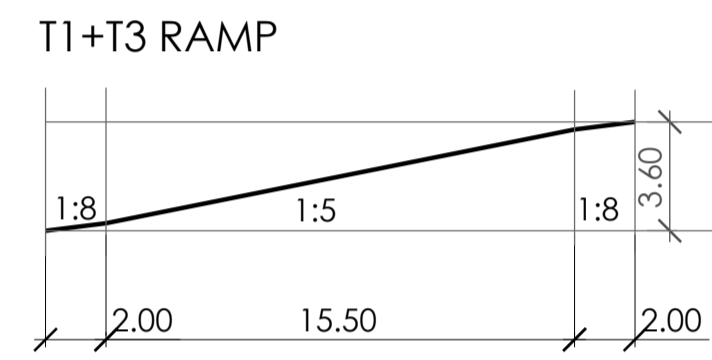

COX Architecture
Level 2, 167 Flinders Lane,
Melbourne, VIC 3000, Australia
T + 61 3 9650 3288
F + 61 3 9650 2747
www.coxarchitecture.com.au



Client
GURNER TIM

Project No.
317001.00

Project
2-28 MONTAGUE ST &
80 MUNRO ST, SOUTH MELB.

Drawing Title
MP - LEVEL 2 TYPICAL PLAN

Drawing Control Status:

Co-ordinated	Drawn:
Project Architect: PETE SULLIVAN	Scale: 1:250@A1 1:500@A3
Project Director: PHIL ROWE	Date: 13.06.19
Drawing Number:	Revision: XXX
MP-05	North: