

LAYOUT
SCALE 1:200

LEGEND

	EXISTING KERB & CHANNEL
	PROPOSED KERB & CHANNEL
	TACTILE GROUND SURFACE INDICATORS
	PROPOSED BUFF RAISED PAVEMENT CROSSING
	PROPOSED LANDSCAPING AREA
	EXISTING TREE

REVISIONS

DATE	NO	DESCRIPTION	BY	APP

LATEST REVISION: _____


DRAWING DETAIL

SURVEYED: EN.
DESIGNED: JL.
DRAWN: SMP.
CHECKED: AD.
FILE NO:
DWG NO:
DATE: 24/10/2018
LEVEL TO AHD, SCALE AS SPEC

PROJECT TITLE: **HEALTHY TRACKS SAFE TRAVEL**
LYELL ST - NELSON RD


SHEET TITLE: SK004
SHEET NO: 4 OF 8
INFRASTRUCTURE DEVELOPMENT SERVICES



 

PROJECT TITLE: **HEALTHY TRACKS SAFE TRAVEL**
MARY ST & CANTERBURY RD

SHEET TITLE: **SK003**
 SHEET NO.: **3 OF 8**
 INFRASTRUCTURE DEVELOPMENT SERVICES

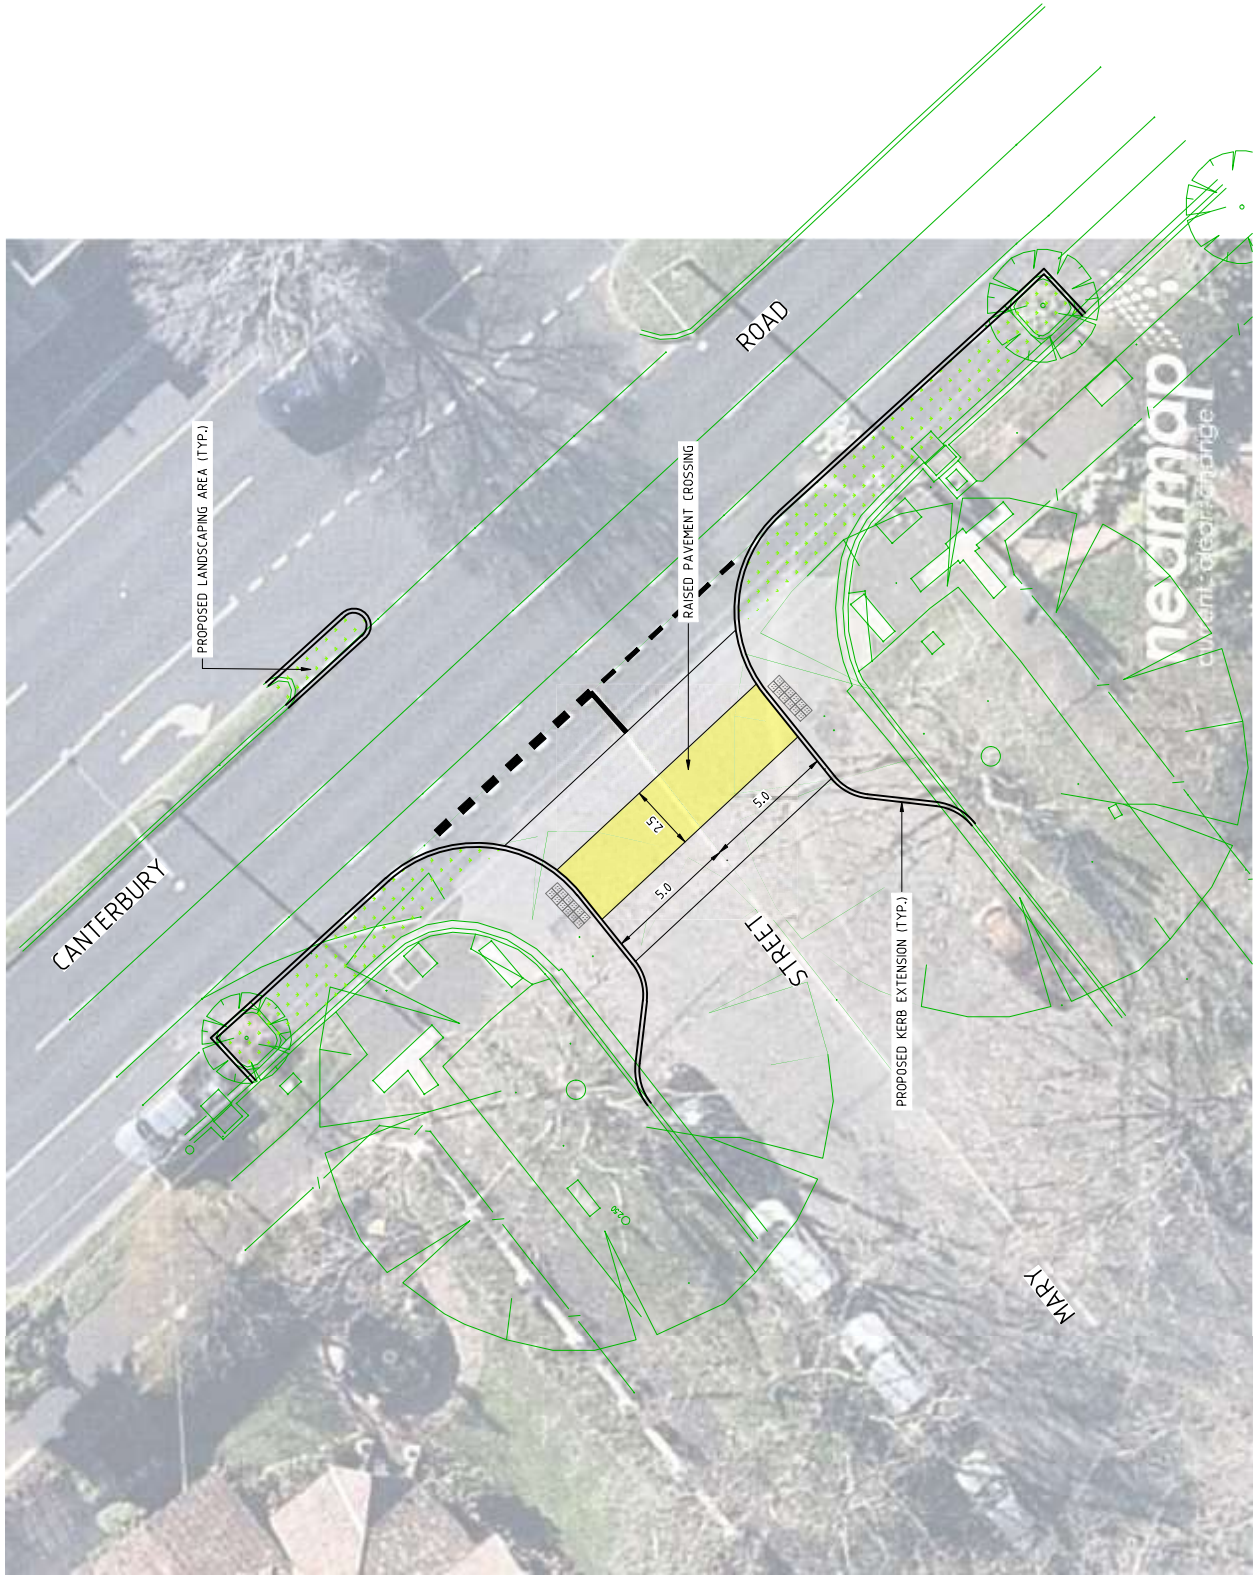

LAYOUT
 SCALE 1:200

DRAWING DETAIL

SURVEYED: EN.
 DESIGNED: JL.
 DRAWN: SMP.
 CHECKED: AD.
 FILE NO.:
 DWG NO.:
 DATE: 24/10/2018
 LEVELS TO AHD, SCALE AS SPEC

REVISIONS


DATE NO DESCRIPTION

DATE	NO	DESCRIPTION	BY	APP

LATEST REVISION:

LEGEND

- EXISTING KERB & CHANNEL
- PROPOSED KERB & CHANNEL
- TACTILE GROUND SURFACE INDICATORS
- PROPOSED BUFF RAISED PAVEMENT CROSSING
- PROPOSED LANDSCAPING AREA
- EXISTING TREE

 

PROJECT TITLE: **HEALTHY TRACKS SAFE TRAVEL**
MEREDITH ST & BARKLY ST

SHEET TITLE: **SK006**
 SHEET NO.: **6** OF **8**
 INFRASTRUCTURE DEVELOPMENT SERVICES



DRAWING DETAIL
 SURVEYED: EN.
 DESIGNED: JL.
 DRAWN: SMP.
 CHECKED: AD.
 FILE NO.:
 DWG NO.:
 DATE: 24/10/2018
 LEVEL TO AHD, SCALE AS SPEC

LAYOUT
 SCALE 1:200



REVISIONS

DATE	NO	DESCRIPTION	BY	APP

LATEST REVISION:

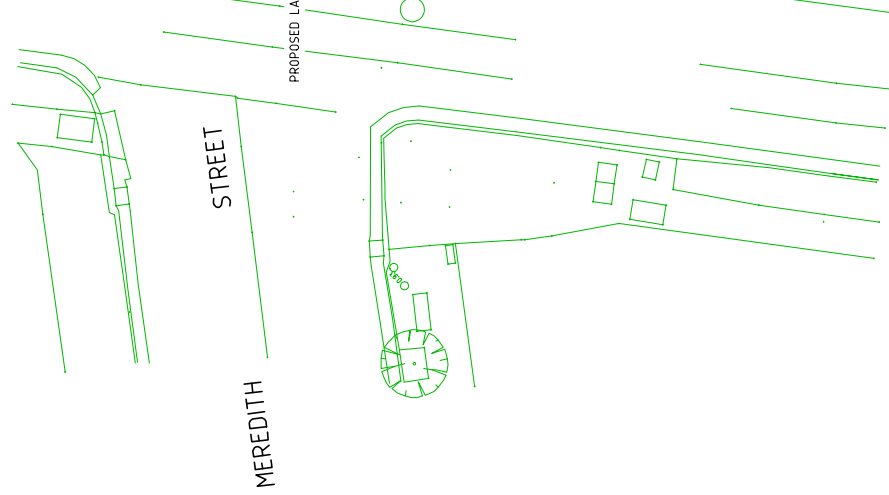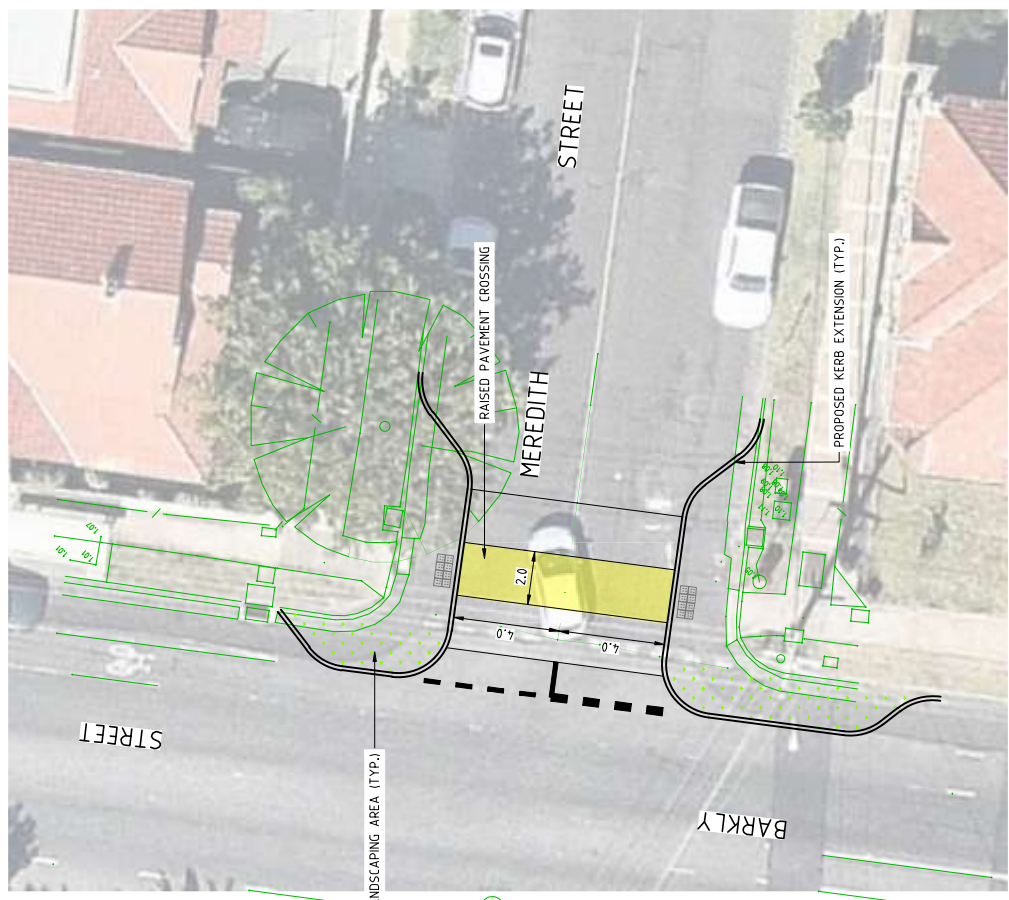

- LEGEND**
- EXISTING KERB & CHANNEL
 - PROPOSED KERB & CHANNEL
 - TACTILE GROUND SURFACE INDICATORS
 - PROPOSED BUFP RAISED PAVEMENT CROSSING
 - PROPOSED LANDSCAPING AREA
 - EXISTING TREE

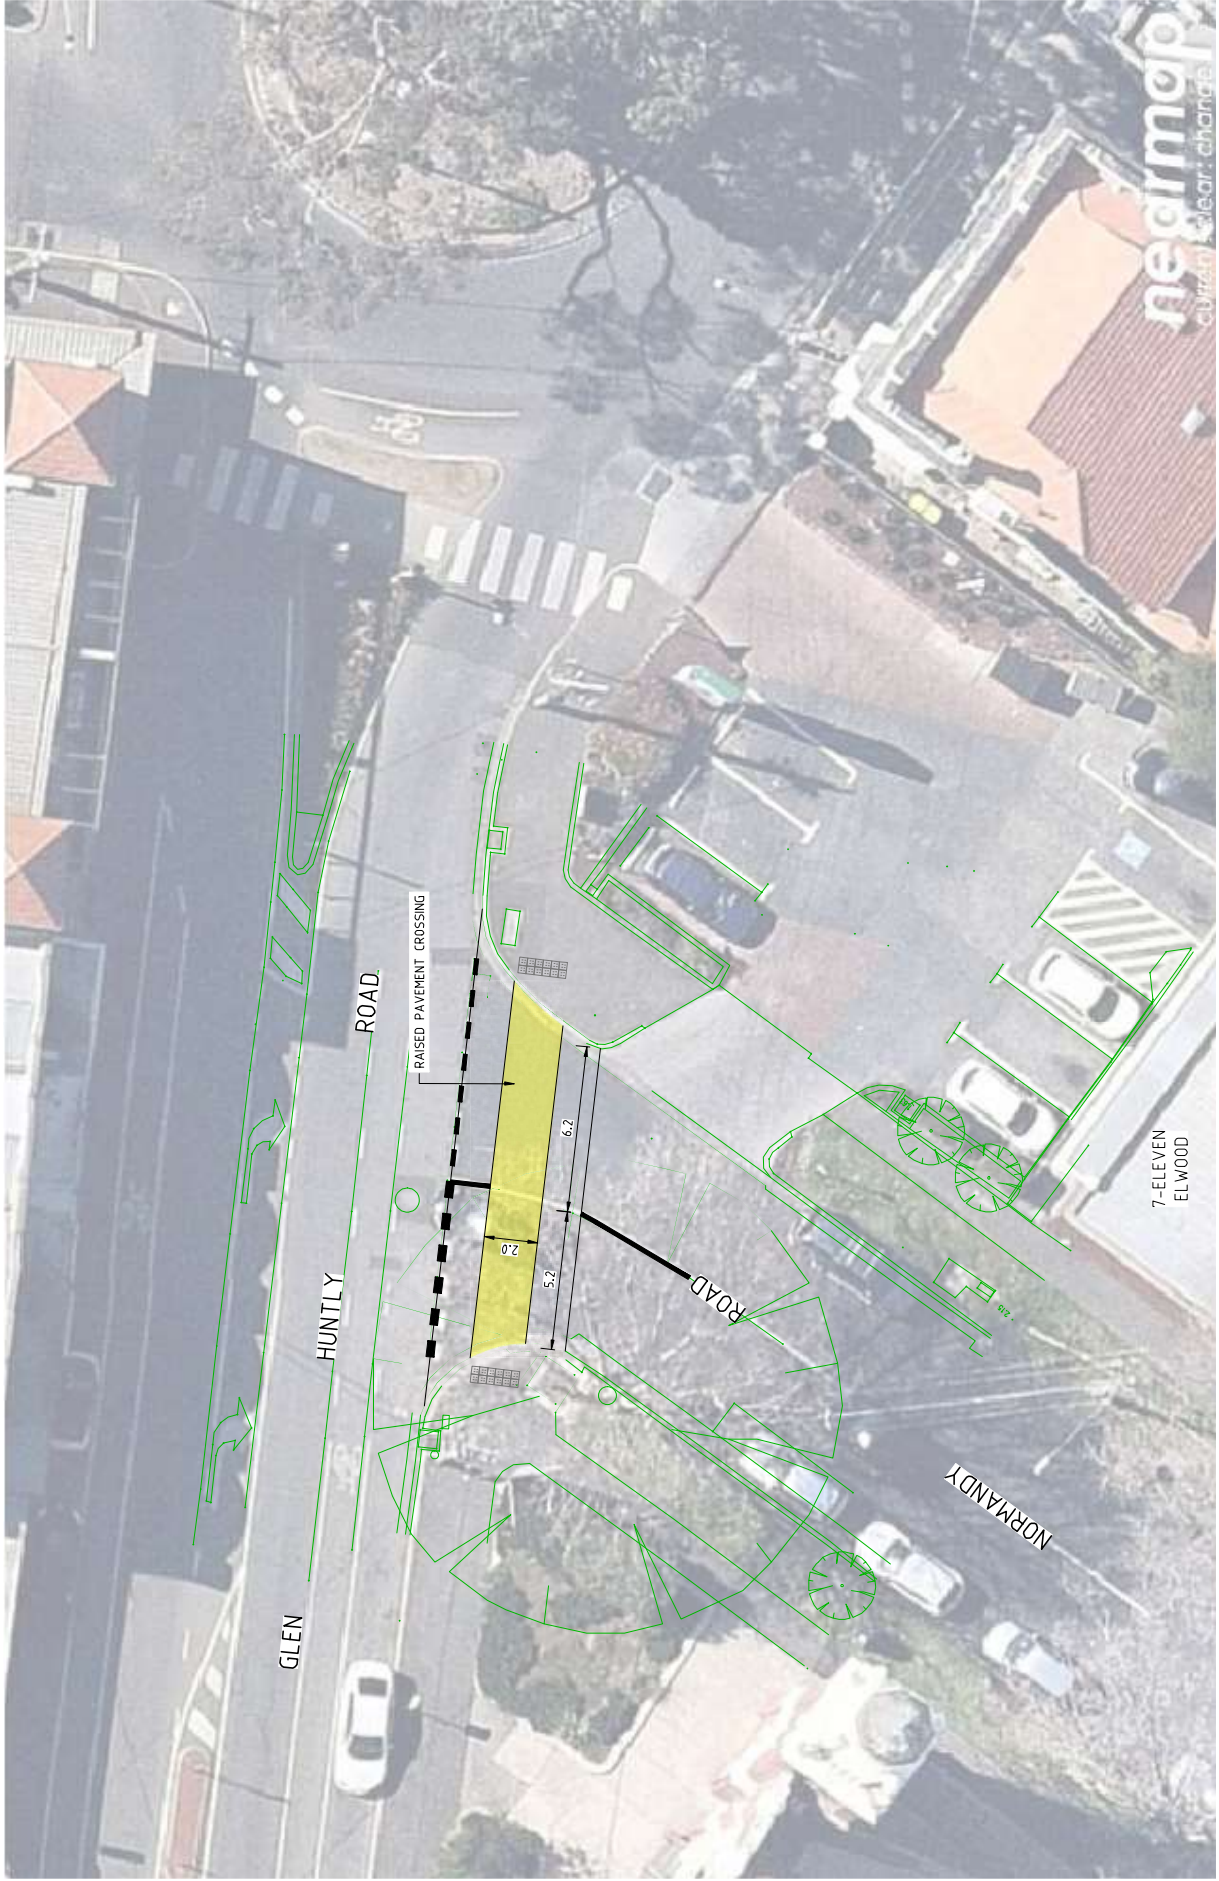 

LAYOUT
SCALE 1:200

LEGEND

- EXISTING KERB & CHANNEL
- PROPOSED KERB & CHANNEL
- TACTILE GROUND SURFACE INDICATORS
- PROPOSED BUFF RAISED PAVEMENT CROSSING
- PROPOSED LANDSCAPING AREA
- EXISTING TREE

REVISIONS


DATE	NO	DESCRIPTION	BY	APP

LATEST REVISION:

DRAWING DETAIL
 SURVEYED: EN, JL
 DESIGNED: JL
 DRAWN: SMP, AD
 CHECKED: AD
 FILE NO:
 DWG NO:
 DATE: 24/10/2018
 LEVELS TO AHD, SCALE AS SPEC

PROJECT TITLE: HEALTHY TRACKS SAFE TRAVEL
NORMANDY RD & GLEN HUNTLY RD
 SHEET TITLE: SK003
 SHEET NO: 2 OF 8
 INFRASTRUCTURE DEVELOPMENT SERVICES



 

PROJECT TITLE: **HEALTHY TRACKS SAFE TRAVEL
ST VINCENT PL NORTH & MERTON ST**

SHEET TITLE: **SK007**
SHEET NO: **7** OF **8**
INFRASTRUCTURE DEVELOPMENT SERVICES

DRAWING DETAIL


SURVEYED: EN.
DESIGNED: JL
DRAWN: SMP
CHECKED: AD
DATE: 24/10/2018
DWG NO: 24102018
LEVEL TO AHD, SCALE AS SPEC

LAYOUT
SCALE 1:200

REVISIONS


DATE	NO	DESCRIPTION	BY	APP

LATEST REVISION:

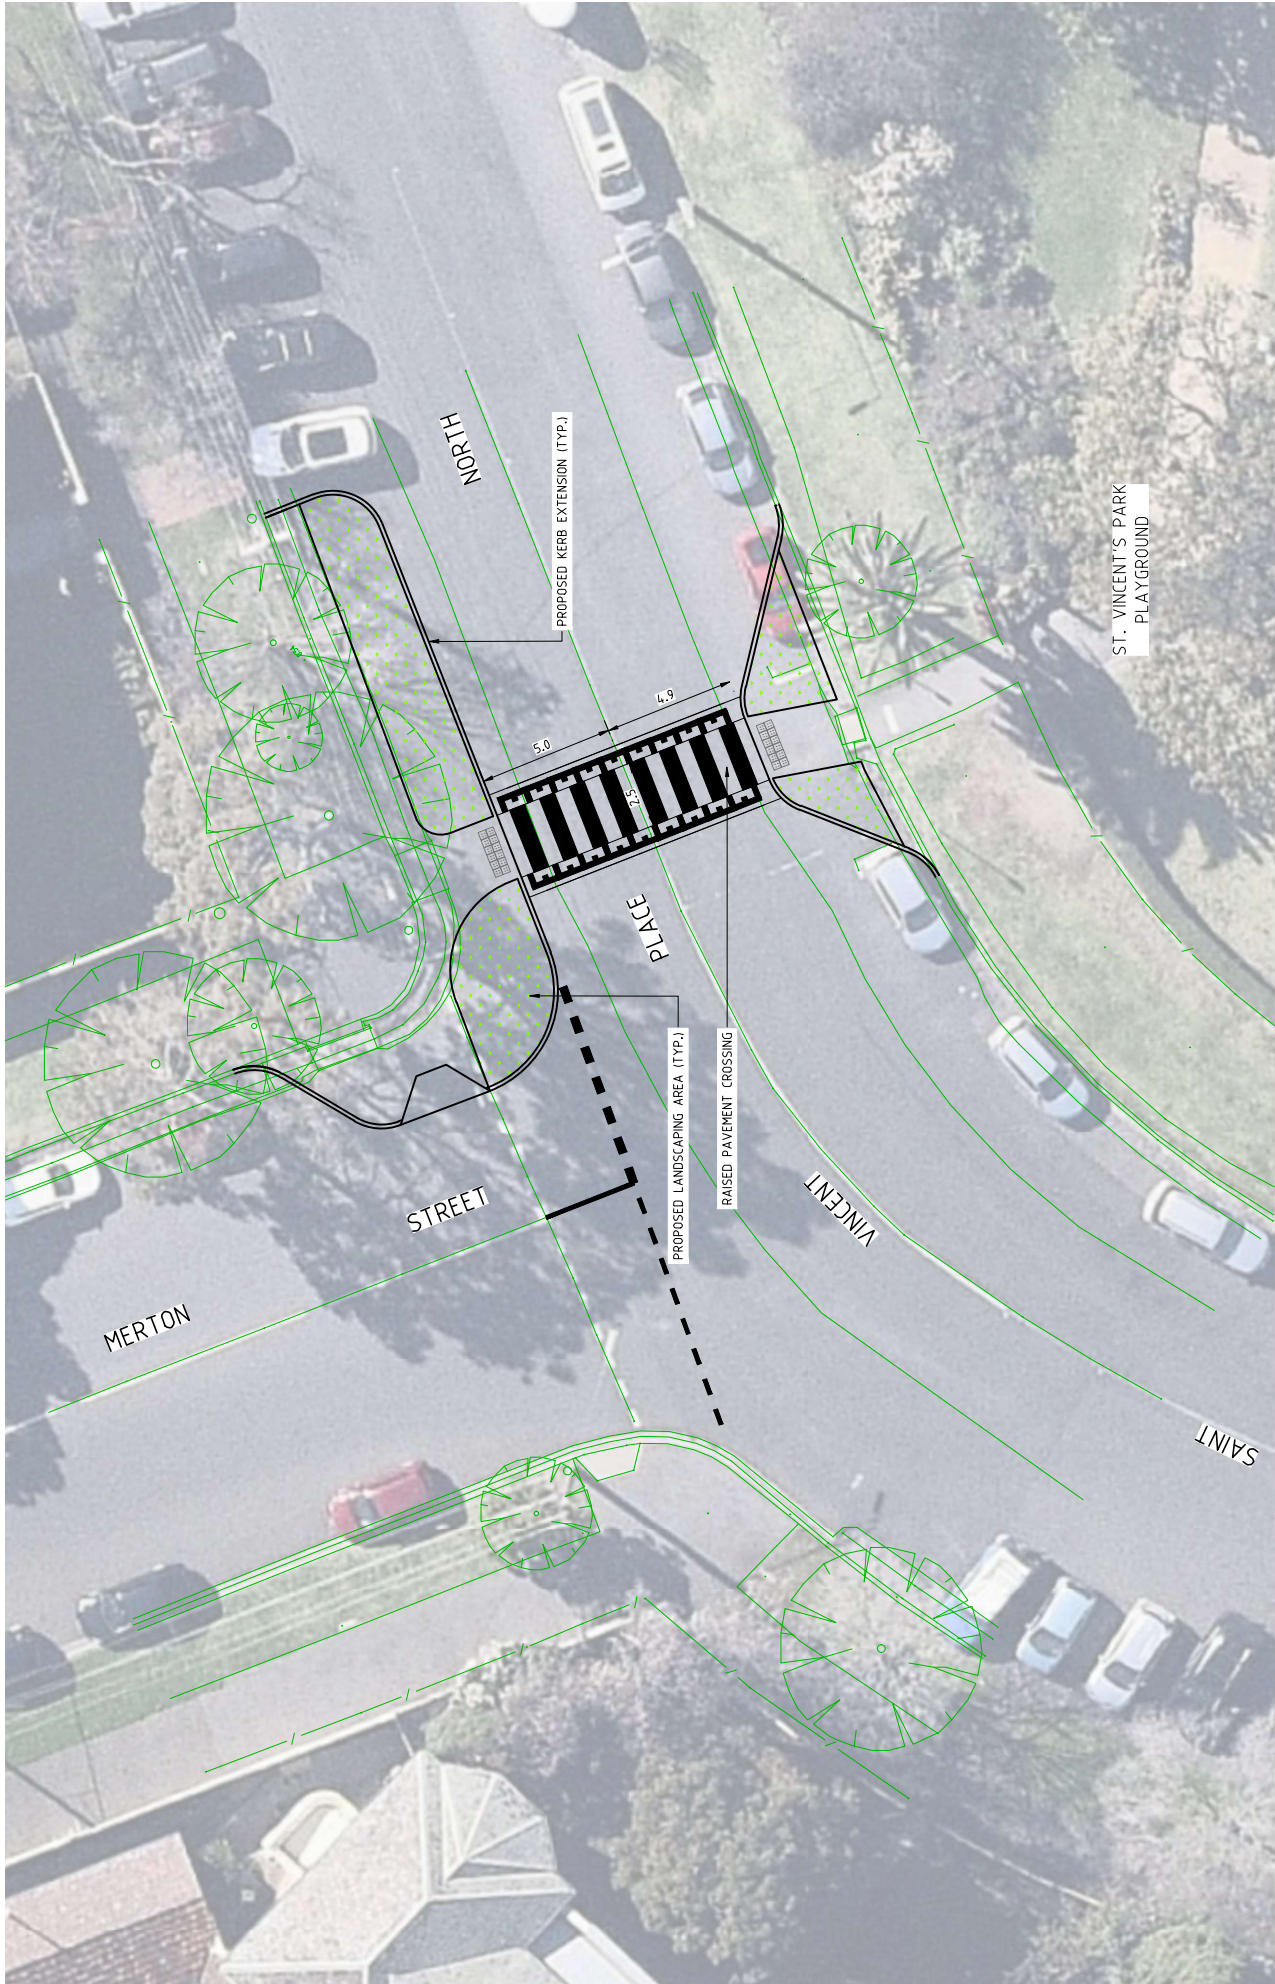

LEGEND

	EXISTING KERB & CHANNEL
	PROPOSED KERB & CHANNEL
	TACTILE GROUND SURFACE INDICATORS
	PROPOSED BUFF RAISED PAVEMENT CROSSING
	PROPOSED LANDSCAPING AREA
	EXISTING TREE

 

PROJECT TITLE: **HEALTHY TRACKS SAFE TRAVEL**
ST VINCENT PL SOUTH & MERTON ST
 SHEET TITLE: **SK008**
 SHEET NO: **8 OF 8**
 INFRASTRUCTURE DEVELOPMENT SERVICES

DRAWING DETAIL
 SURVEYED: EN.
 DESIGNED: JL.
 DRAWN: SMP.
 CHECKED: AD.
 FILE NO:
 DWG NO:
 DATE: 24/10/2018
 LEVEL TO AHD, SCALE AS SPEC

REVISIONS

DATE	NO	DESCRIPTION	BY	APP

LATEST REVISION:

LAYOUT
SCALE 1:200

LEGEND

	EXISTING KERB & CHANNEL
	PROPOSED KERB & CHANNEL
	TACTILE GROUND SURFACE INDICATORS
	PROPOSED BUFF RAISED PAVEMENT CROSSING
	PROPOSED LANDSCAPING AREA
	EXISTING TREE