


**REINSTATEMENT
UNDER ROAD PAVEMENT**

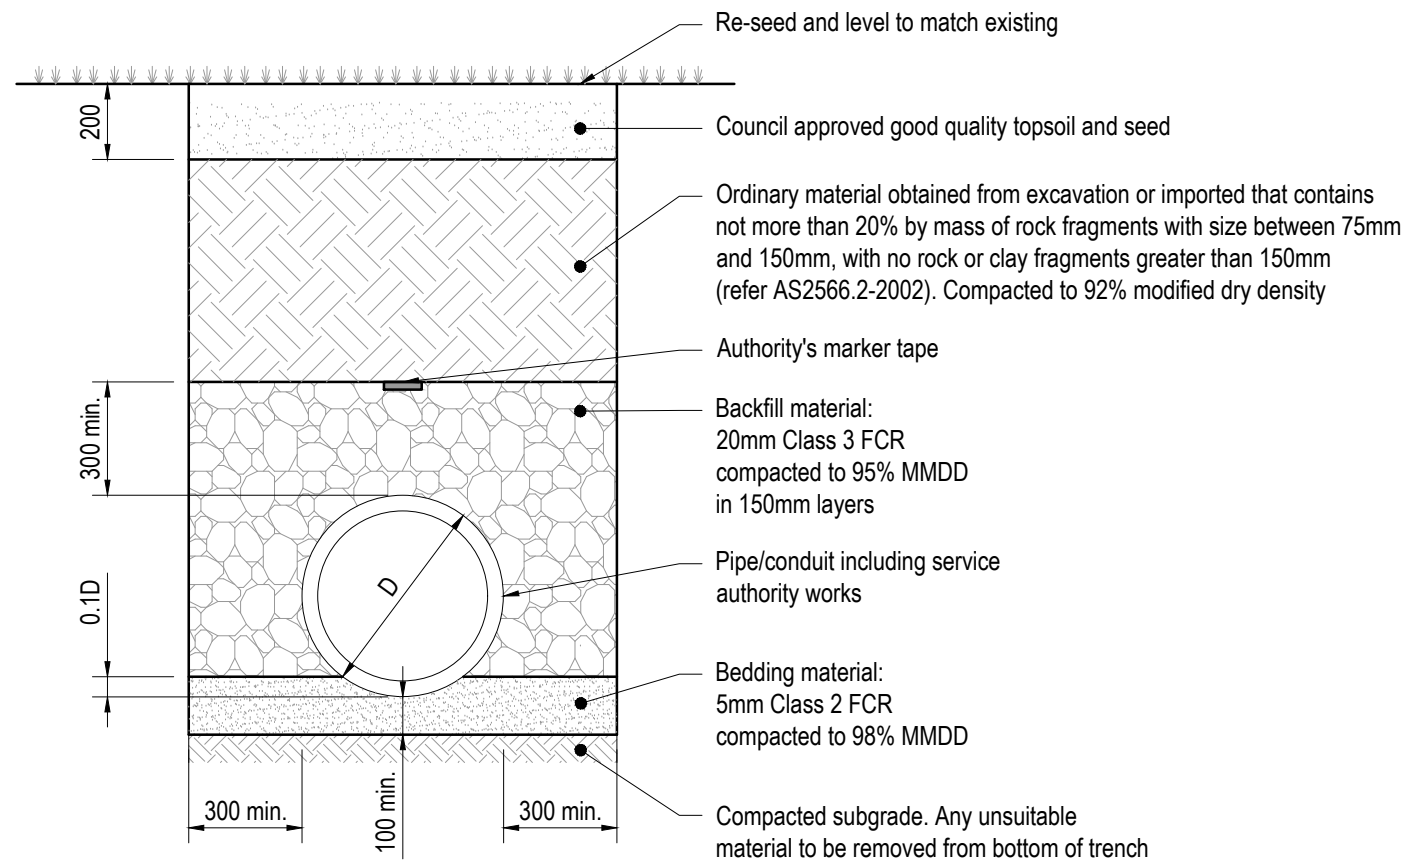

**REINSTATEMENT
UNDER LANDSCAPING**

NOTES:

1. Drawing in millimetres unless noted otherwise.
2. The edges of the trench are to be neatly sawcut prior to excavation works.
3. Compulsory measures for protection of trenches greater than 1.5 metres in depth are to comply with the requirements of the Mines Act 1958 and Occupational Health and Safety Act 1985.
4. For pavement types and details, refer to CPP1000 series drawings
5. Sustainable material alternatives can be substituted where approved by City of Port Philip. Refer to VicRoads technical note: TN 107 – Use of Recycled Materials in Road Pavements (Table A)

A APPROVED FOR USE		DEC 2020
No	Revision	Date

Disclaimer:
The authors and sponsoring organisations shall have no liability or responsibility to the user or any other person or entity with respect to any liability, loss or damage caused or alleged to be caused, directly or indirectly, by the adoption and use of these Standard Drawings including, but not limited to, any interruption of service, loss of business or anticipatory profits, or consequential damages resulting from the use of these Standard Drawings. Persons must not rely on these Standard Drawings as the equivalent of, or a substitute for, project-specific design and assessment by an appropriately qualified professional.



DRAWING NOT TO SCALE	
Approved	Project Services
Date	Dec. 2020

Drawing Title	TRENCH BACK FILL DETAILS	
Original Size	A3	Drawing No: CPP2201
Rev:	A	