

KEY PLAN
1:2500 @ A1 | 1:5000 @ A3

LEGEND

	EXTENT OF WORKS
	EXISTING TREE TO BE RETAINED EXISTING TREES TO BE RETAINED
	TREE PROTECTION ZONE TO BE RETAINED AND PROTECTED
	ELECTRICITY POLE POLES TO BE RETAINED AND PROTECTED
	PROPOSED TREE PLANTING REFER PLANTING PLAN & PLANT SCHEDULE
	DRAIN TYPE 01 RECESSED TRENCH DRAIN, REFER CMA ENGINEER'S DOCUMENTATION
	PAVEMENT TYPE 02 & 03 PRECAST SQUARE GREY & MID GREY CONCRETE PAVERS
	PAVEMENT TYPE 06 PORTLAND CEMENT & SAND (PEDESTRIAN GRADE)
	KERB TYPE 01 - HVM HIGH PROFILE BARBER KERBS
	KERB TYPE 02 RECLAIMED BLUE-STONE KERB AND CHANNEL
	KERB TYPE 04 BLUESTONE GARDEN BED OUTS WARD
	KERB TYPE 05 KERS (PRECAST CONCRETE KERB UNIT
	EDGE TYPE 03 CLEFT FLOOR CONCRETE EDGE
	WALL TYPES - 450mm HIGH MODULE PRECAST CONCRETE WALL
	FURNITURE TYPE 02 - HVM CUSTOM BOLLARD (PANE)
	FURNITURE TYPE 05 COPPER STANDARD LITTER / RECYCLING BIN
	FURNITURE TYPE 11 - HVM GATE WITH CATCH POST
	LIGHTING TYPE 01 POLE TOP LIGHT - 100 REFER LIGHTING DOCUMENTATION
	SOFT LANDSCAPE TYPE 02 LAWN
	SOFT LANDSCAPE TYPE 03 MULCH

POLLEN
Pollen Studio Pty Ltd - Landscape Architects
BRUNSWICK - Siteworks
Studio 1 | Level 1 | 33 Saxon Street VIC 3056
03 9329 7548 | pollen@pollenstudio.com.au
pollenstudio.com.au | ABN 45 494 020 124



WARNING
- Beware of underground services. Locations of underground services are indicative only. Their exact position should be proven on site.
- Contractor to verify all dimensions on site before commencing work.
- Report all discrepancies to Superintendent prior to construction.
- Figured dimensions to be taken in preference to scaled drawings.
- All drawings may not be distributed without prior permission from the Landscape Architect.

NOT FOR CONSTRUCTION

PROJECT
**PALAIS THEATRE & LUNA PARK
PRECINCT REVITALISATION**
Capital Works
CLIENT
City of Port Phillip
Cnr Carlisle St & Brighton Rd, St Kilda VIC 3182

CLIENT REFERENCE
-
JOB NUMBER
200701

PHASE
**Issue For Tender
Package**

DRAWING TITLE
**Surfaces & Finishes
Plan**

REV. COMMENT	DATE
A DRAFT ISSUE FOR TENDER TO CoPP	23.09.21
B DRAFT ISSUE FOR TENDER TO CoPP	12.11.21
C FINAL ISSUE FOR TENDER TO CoPP	19.11.21

DRAWN cc CHECK FH

SCALE
1:100 @ A1 | 1:200 @ A3


SHEET
20 of 57

DRAWING NO.
LDD-300

ISSUE
4



KEY PLAN
1:2500 @ A1 | 1:5000 @ A3

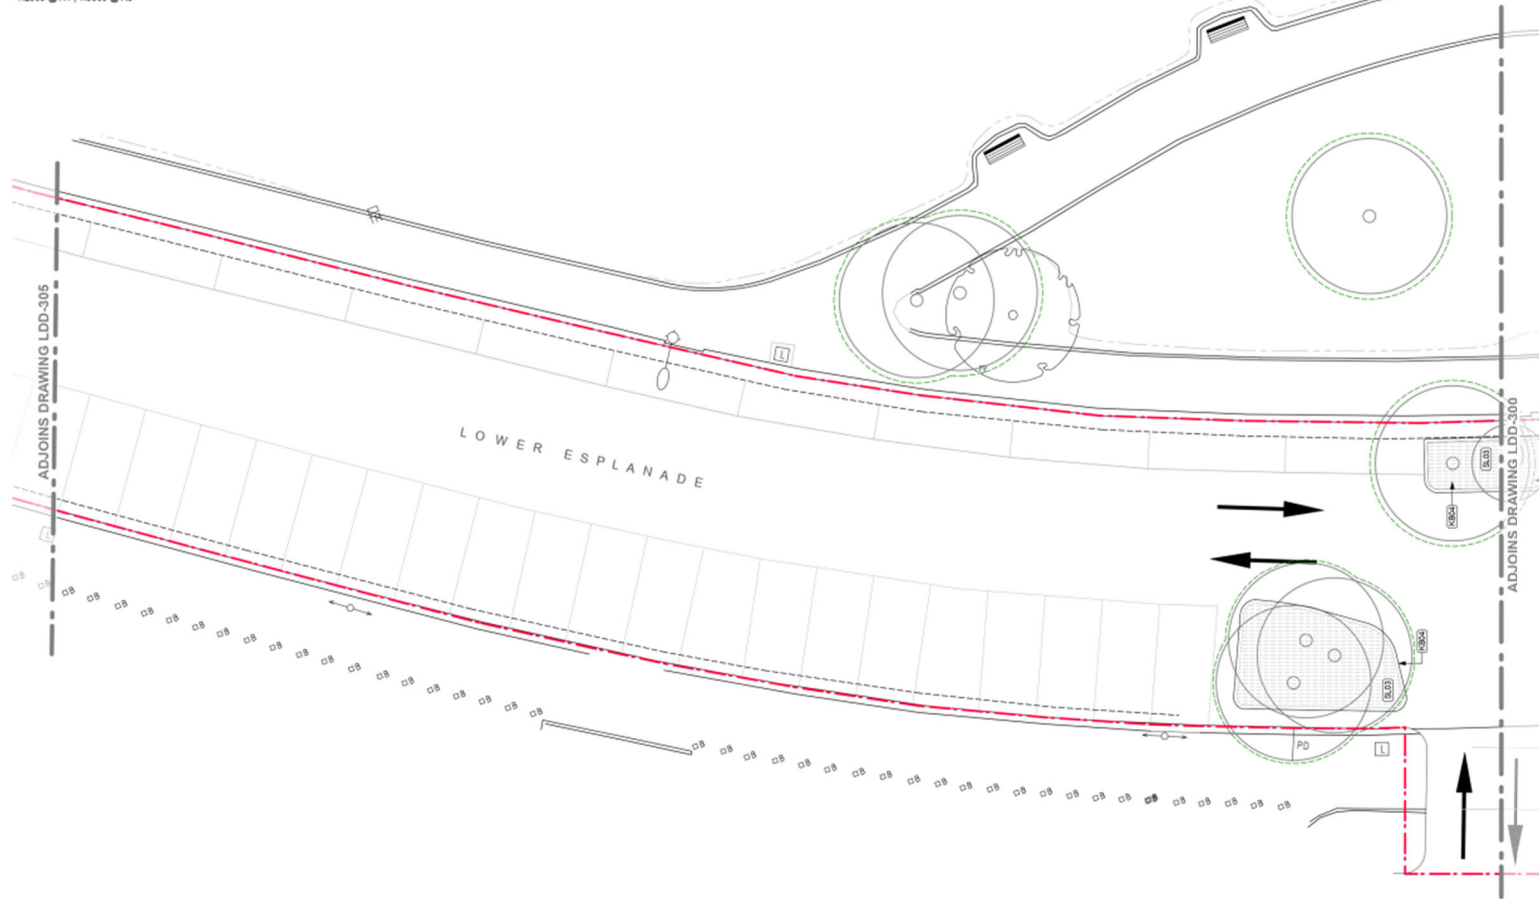

LEGEND

- EXTENT OF WORKS
- EXISTING**
- TREE TO BE RETAINED
EXISTING TREES TO BE RETAINED
- TREE PROTECTION ZONE
TO BE RETAINED AND PROTECTED
- ELECTRICITY POLE
LOCATED BY TREE SURVEY
TO BE RETAINED AND PROTECTED
- PROPOSED**
- K04 KERB TYPE 04
BLUESTONE (GRANITE BED OUTSIDE)
- SL03 SOFT LANDSCAPE TYPE 03
MULCH

POLLEN
Pollen Studio Pty Ltd - Landscape Architects
BRUNSWICK - Siteworks
Studio 1 | Level 1 | 33 Saxon Street VIC 3056
03 9329 7548 | pollen@pollenstudio.com.au
pollenstudio.com.au | ABN 45 494 020 124



WARNING
- Beware of underground services. Locations of underground services are indicative only. Their exact position should be proven on site.
- Contractor to verify all dimensions on site before commencing work.
- Report all discrepancies to Superintendent prior to construction.
- Figured dimensions to be taken in preference to scaled drawings.
- All drawings may not be distributed without prior permission from the Landscape Architect.

NOT FOR CONSTRUCTION

PROJECT
**PALAIS THEATRE & LUNA PARK
PRECINCT REVITALISATION**
Capital Works
CLIENT
City of Port Phillip
Cnr Carlisle St & Brighton Rd, St Kilda VIC 3182

CLIENT REFERENCE
-
JOB NUMBER
200701

PHASE
**Issue For Tender
Package**
DRAWING TITLE
**Surfaces & Finishes
Plan**

REV. COMMENT	DATE
A DRAFT ISSUE FOR TENDER TO CoPP	23.09.21
B DRAFT ISSUE FOR TENDER TO CoPP	12.11.21
C FINAL ISSUE FOR TENDER TO CoPP	19.11.21

DRAWN CC CHECK FH

SCALE
1:100 @ A1 | 1:200 @ A3
SHEET
24 of 57
DRAWING NO.
LDD-304

NORTH
ISSUE
4

