




Approved North Elevation – Ground level




Proposed North elevation – Ground level




Approved Ground Floor – East Elevation

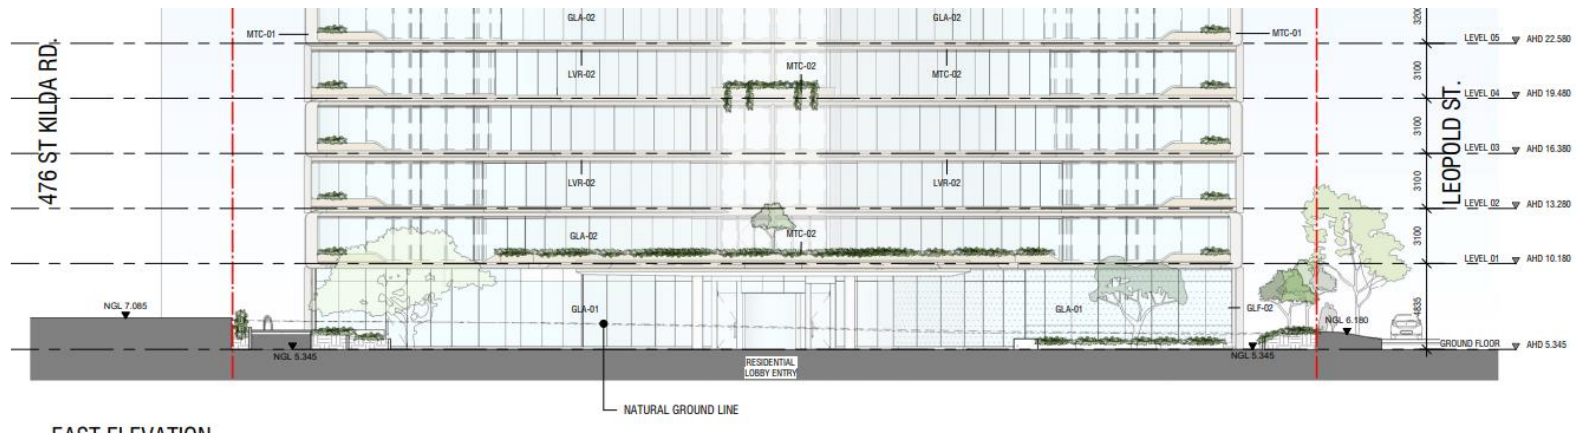


Proposed Ground Floor – East Elevation

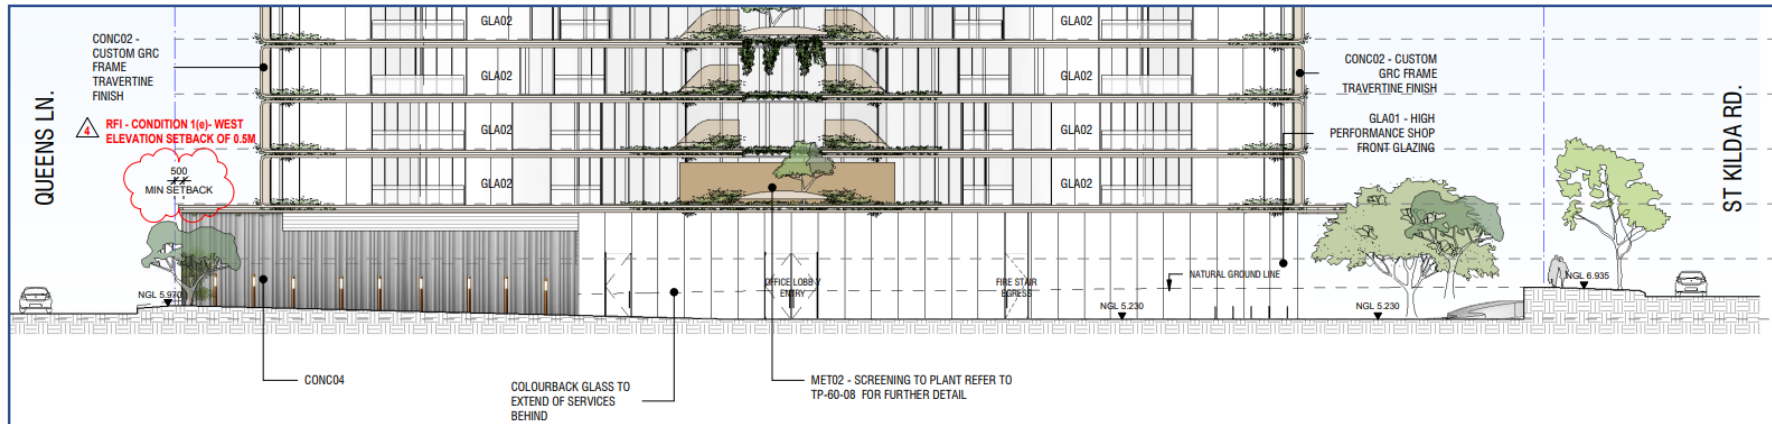


Approved Ground Floor Elevation – South (through block link)

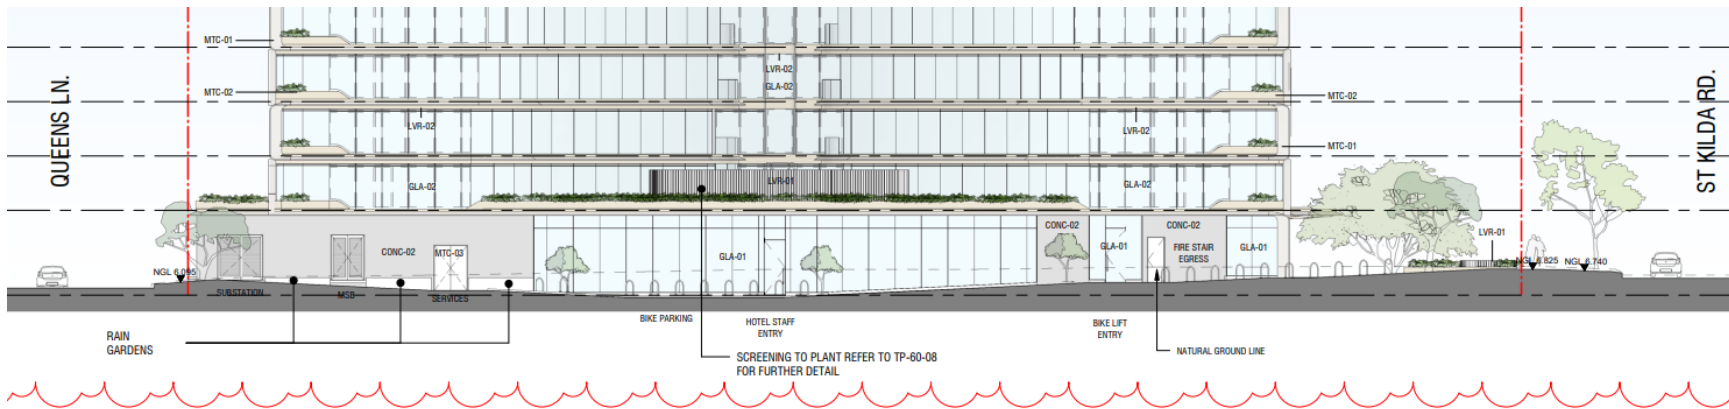

Proposed Ground Floor Elevation – South (through block link)

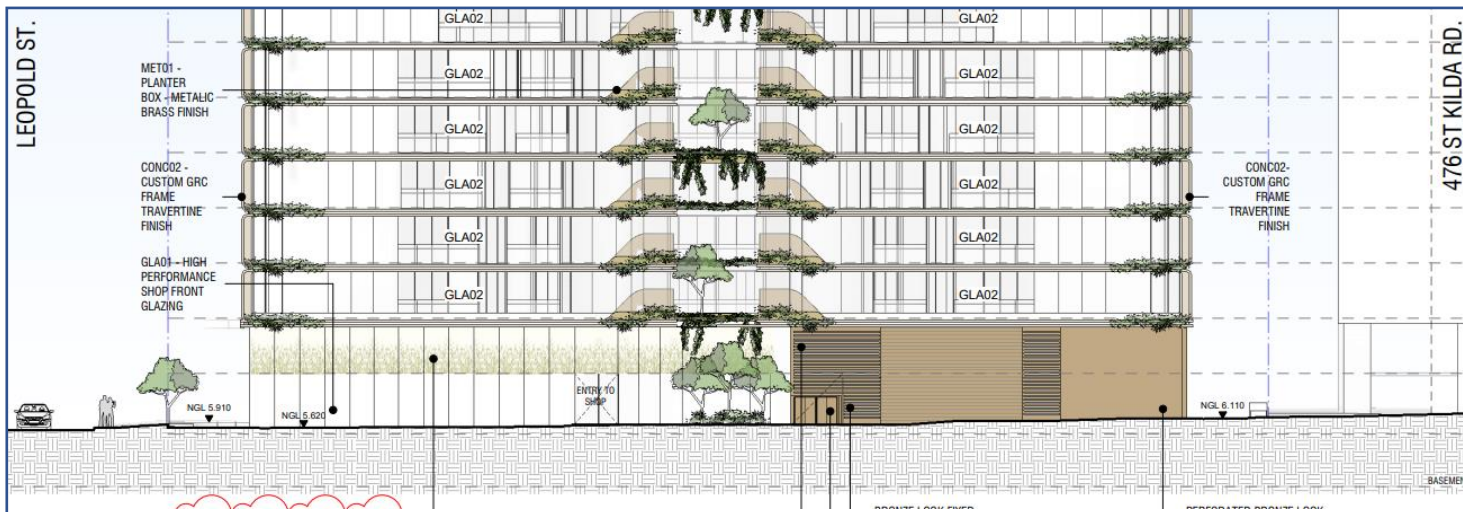

Approved Ground Floor Elevation – West (Queens Lane)

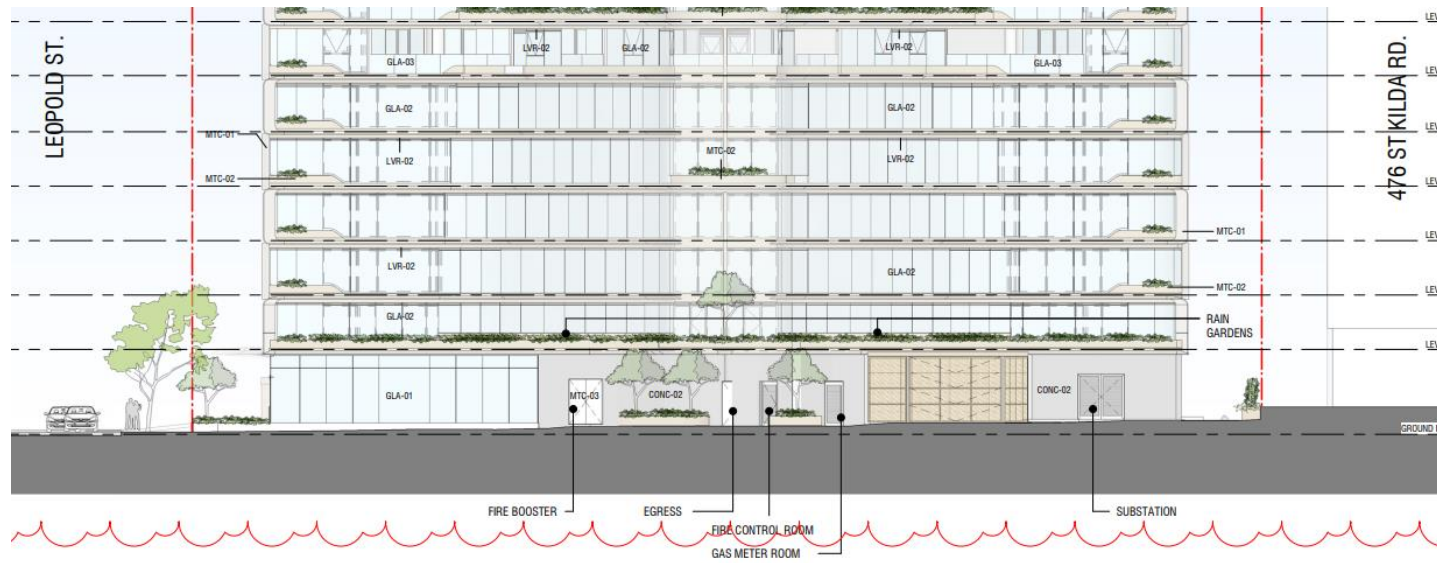

Proposed Ground Floor Elevation – West (Queens Lane)