



**NOTES:**

1. TACTILE INDICATORS SHALL BE INCORPORATED WHERE REQUIRED AND SHALL CONFORM TO AS.1428.4
2. MAXIMUM RAMP GRADE 1 IN 8
3. COLOUR OF PRAM CROSSING SHALL BE CHARCOAL COLOUR
4. FOR CHARCOAL COLOURED CONCRETE USE HANSON "EBONY" COLOUR OR 15kg "BLACK OXIDE" BAYER 318 PER CUBIC METRE CONCRETE OR APPROVED EQUIVALENT
5. THE RAMP AND APRON SHALL BE SLIP RESISTANT
6. CONCRETE STRENGTH: 32MPa AT 28 DAYS

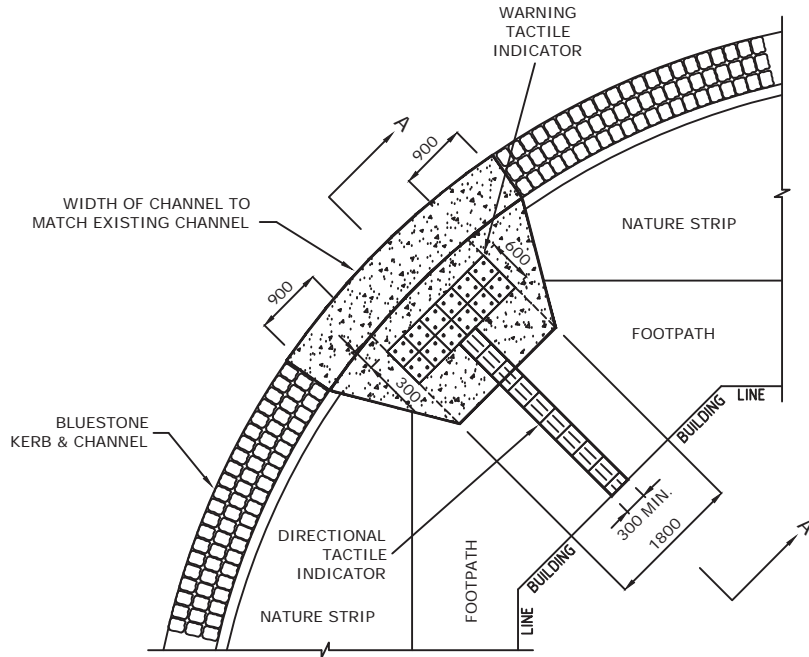


**PLAN - TYPE 1**

SCALE 1:100

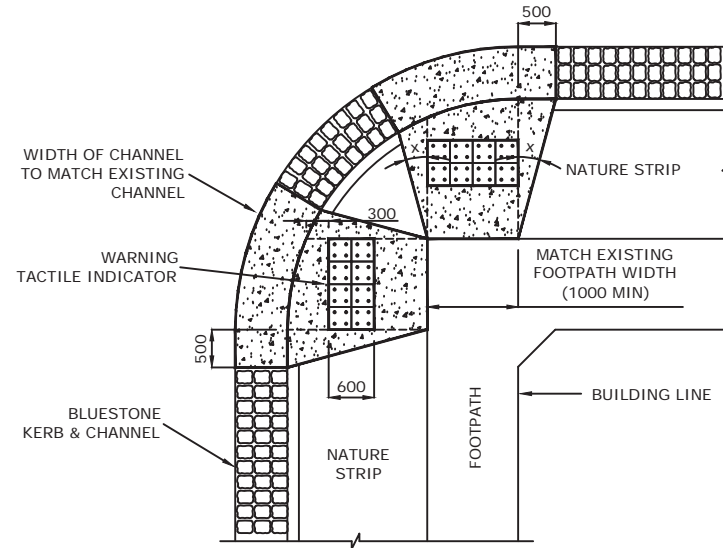

**PLAN - TYPE 2**

SCALE 1:100

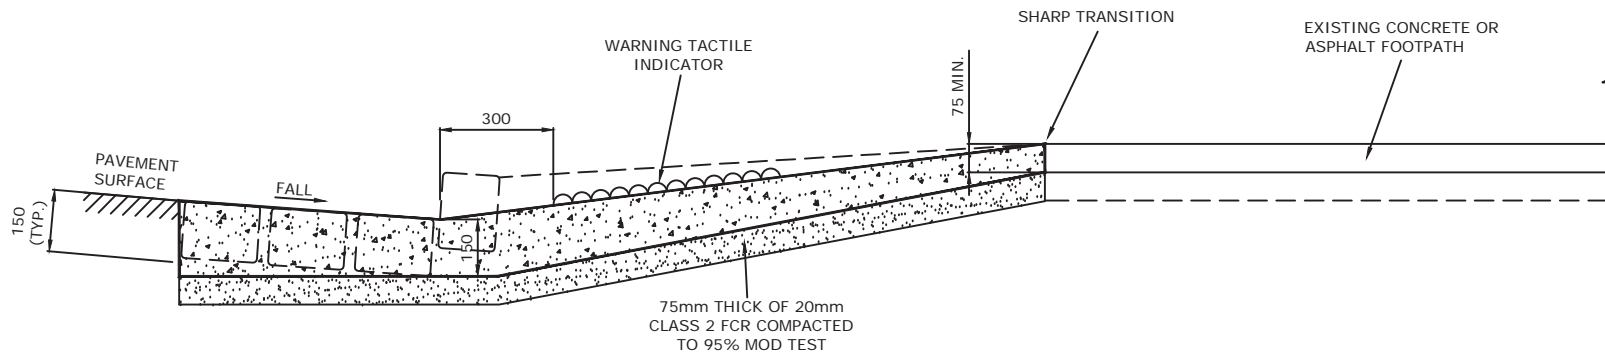

**SECTION A-A**

SCALE 1:20

**NOTES:**

F				
E				
D	FINAL	MDH	AN	21/11/16
C	FINAL	NP	AN	02/04/09
B	FINAL	NP	AN	24/04/08
A	FINAL	AA	LL	26/11/06

No. Description: Drawn: Checked: Date: REVISIONS:

DRAWN: NP  
 CHECKED: AN  
 AUTHORISED: AN

DATE PLOTTED: DATE PLOTTED

SCALE: AS SHOWN



DRAWING TITLE:  
**BLUESTONE PRAM CROSSING TYPE 1 & 2**

DRG. No. SD 4106 REVISION: D