
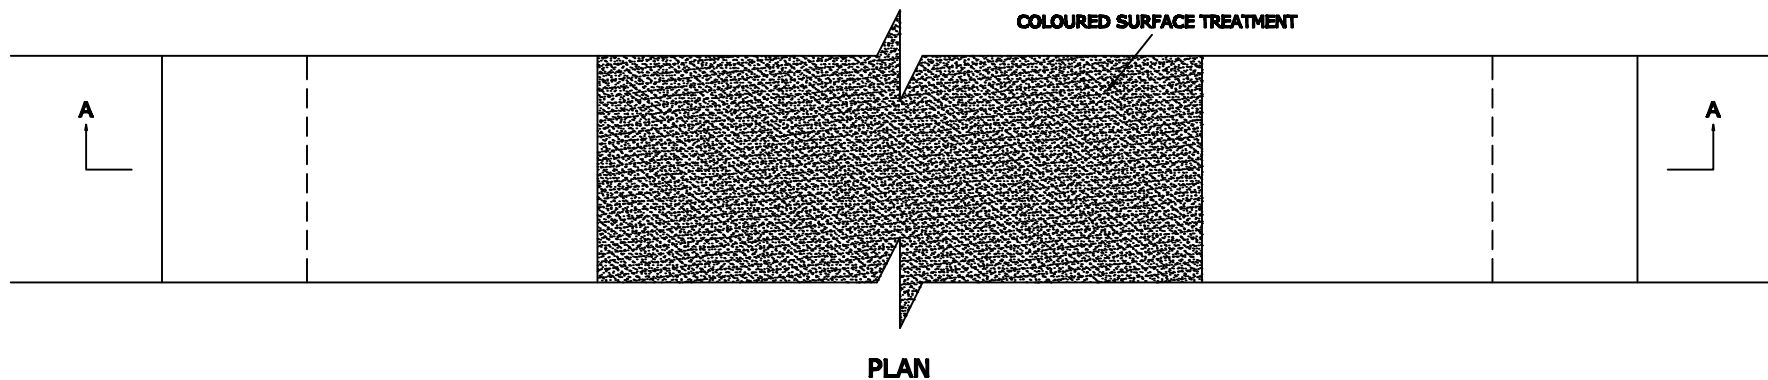


NOTES:

1. COLOURED SURFACE TREATMENT: USE YELLOW OMNIGRIP CST OR EQUIVALENT AS APPROVED BY THE SUPERINTENDENT SKID RESISTANCE VALUE (SRV) > 54BPN.
2. ALL DIMENSIONS ARE IN MILLIMETRES.

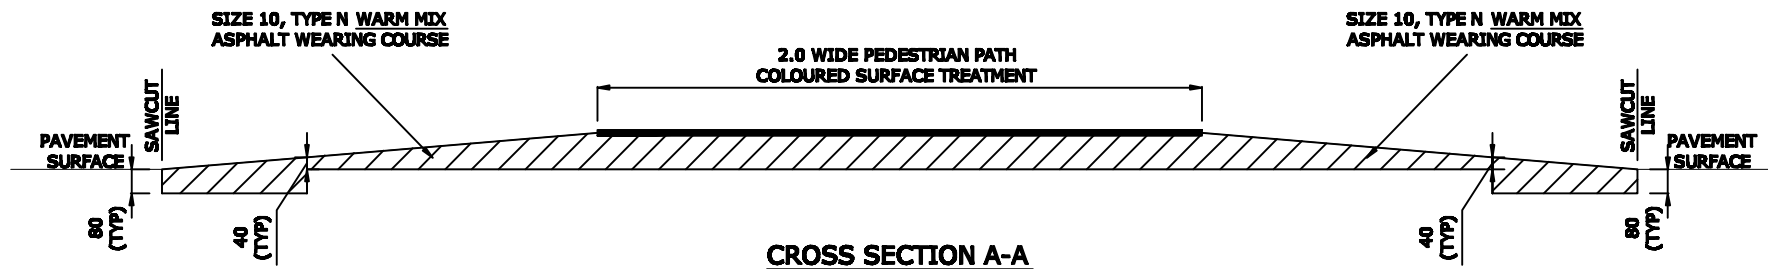

NOTES:

E	
D	
C	
B	
A	FINAL NP AN 16/03/12

No. Description: Drawn: Checked: Date: REVISIONS:

DRAWN: NP
CHECKED: AN
AUTHORISED: AN

DATE PLOTTED: DATE PLOTTED
SCALE: 1:50



DRAWING TITLE:
RAISED PEDESTRIAN
CROSSING (COLOURED
SURFACE TREATMENT)

DWG. No. SD 4108 REVISION: A