



**PLAN - TYPE 1**

SCALE 1:100

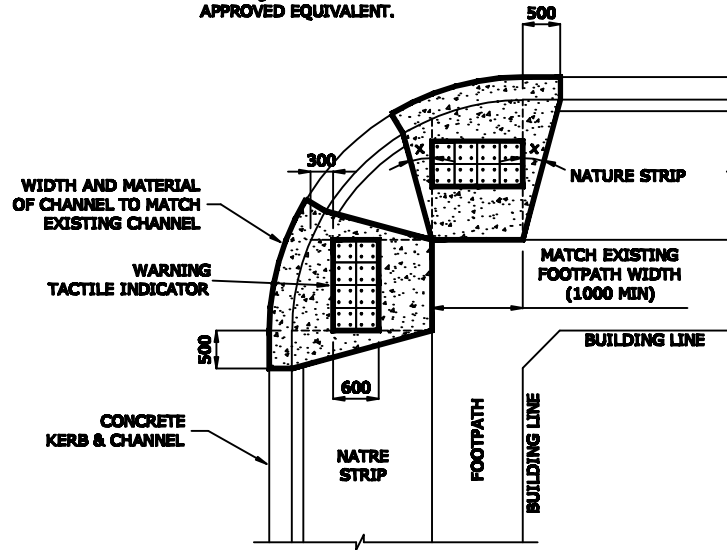

**PLAN - TYPE 2**

SCALE 1:100

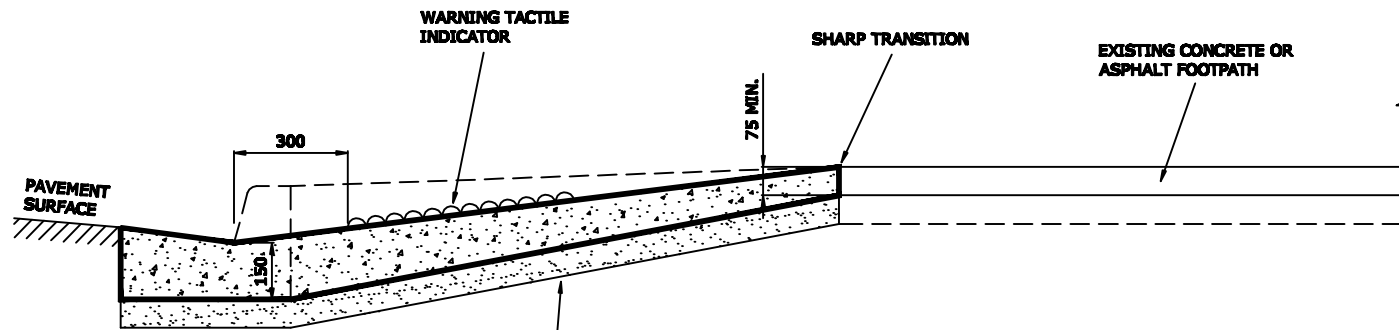

**SECTION A-A**

SCALE 1:20

**NOTES:**

1. TACTILE INDICATORS SHALL BE INCORPORATED WHERE REQUIRED AND SHALL CONFORM TO AS.1428.4
2. MAXIMUM RAMP GRADE 1 IN 8
3. COLOUR OF PRAM CROSSING SHALL MATCH THE COLOUR OF THE EXISTING FOOTPATH:  
PLAIN COLOUR FOR CONCRETE FOOTPATH  
CHARCOAL COLOUR FOR ASPHALT FOOTPATH
4. MATERIAL OF CHANNEL SHALL MATCH THE EXISTING MATERIAL OF CHANNEL
5. THE RAMP AND APRON SHALL BE SLIP RESISTANT
6. FOR CHARCOAL COLOURED CONCRETE USE HANSON "EBONY" COLOUR OR 15kg "BLACK OXIDE" BAYER 318 PER CUBIC METRE CONCRETE OR APPROVED EQUIVALENT.

**NOTES:**

E				
D				
C				
B	FINAL	NP	AN	26/06/08
A	FINAL	AA	LL	26/11/06

No. Description: Drawn: Checked: Date:  
REVISIONS:

DRAWN: NP  
CHECKED: AN  
AUTHORISED: AN

DATE PLOTTED: DATE PLOTTED

SCALE: AS SHOWN



DRAWING TITLE:  
CONCRETE  
PRAM CROSSING  
TYPE 1 & 2

DRG. No. SD 4105 REVISION: B