


PROPOSED SHADOW - 11am MARCH 21 - SEPTEMBER 22 (EQUINOX)

SCALE 1:200

19 THE AVENUE
 P.O.S. AREA
 75.07m²
 EXISTING SHADOWS
 26.68m²
 INCREASED SHADOWS
 0m²

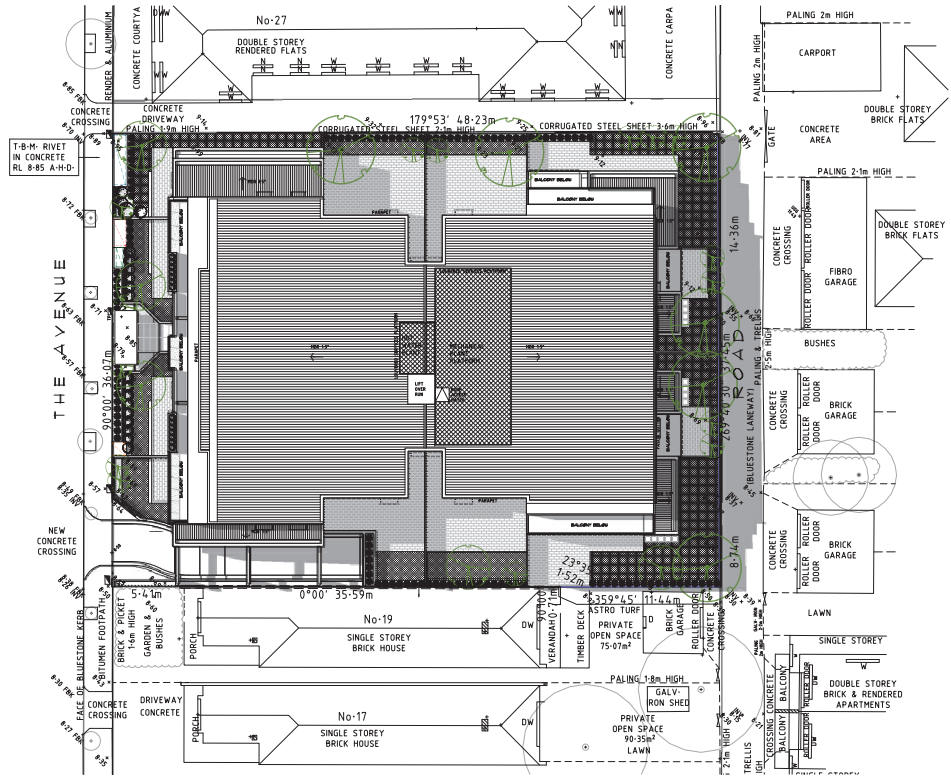

PROPOSED SHADOW - 12noon MARCH 21 - SEPTEMBER 22 (EQUINOX)

SCALE 1:200

NO SHADOWS CAST FROM
 PROPOSED APARTMENT BUILDING
 TO ADJOINING NEIGHBOURING
 SECLUDED PRIVATE OPEN SPACE

- LEGEND**
- EXISTING SHADOWS
 - PROPOSED SHADOWS
 - INCREASED SHADOWS

 Suite 110, 181 St Albans Road
 St Albans Victoria 3182
 ABN: 26 613 308 872
 P: 03 9534 2254

TOWN PLANNING SUBMISSION
 PLOT DATE: 25 Oct 2022

Rev	Date	Description
B	7-10-22	RESPONSE TO COUNCILS RFI
A	26-5-22	RESPONSE TO COUNCILS RFI

Rev	Date	Description

THESE ARE THE DRAWINGS REFERRED TO IN THE CONTRACT

PROPRIETOR: WITNESS:

BUILDER: DATED:



PROJECT: PROPOSED MULTI RES DEVELOPMENT
 21 - 25 THE AVENUE
 BALACLAVA



Scale: 1:200

Drawn by: JG Checked by: AYW

Project No.:

Drawing Title: SHADOW PLAN 11am & 12noon

Drawing No. TP14 Revision: B

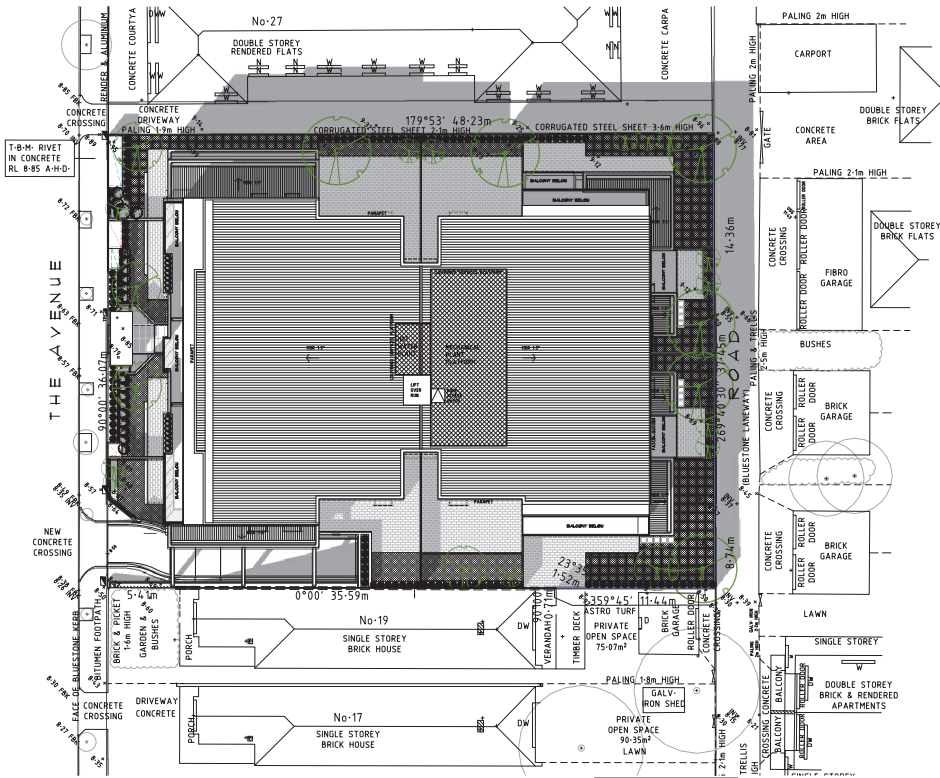

PROPOSED SHADOW - 3pm MARCH 21 - SEPTEMBER 22 (EQUINOX)
SCALE 1:200

NO SHADOWS CAST FROM PROPOSED APARTMENT BUILDING TO ADJOINING NEIGHBOURING SECLUDED PRIVATE OPEN SPACE

LEGEND

- EXISTING SHADOWS
- PROPOSED SHADOWS
- INCREASED SHADOWS

Ammon Water Architects Pty Ltd
Suite 110, 181 St Albans Road
St Albans Victoria 3182
ABN: 26 613 308 872
P: 03 9534 2254
E: amon@waterarchitects.com

TOWN PLANNING SUBMISSION
PLOT DATE: 25 Oct 2022

Rev	Date	Description
B	7-10-22	RESPONSE TO COUNCILS RFI
A	26-5-22	RESPONSE TO COUNCILS RFI

Rev	Date	Description

THESE ARE THE DRAWINGS REFERRED TO IN THE CONTRACT

PROPRIETOR: WITNESS:

BUILDER: DATED:



PROJECT: PROPOSED MULTI RES DEVELOPMENT
21 - 25 THE AVENUE
BALACLAVA



Scale	1:200
Drawn by	JG
Checked by	AW
Project No.	
Drawing Title	SHADOW PLAN Spm
Drawing No.	TP16
Revision	B