

WINTER SOLSTICE  
SHADOW STUDY



SHADOW STUDY:  
PROPOSED  
11AM JUNE 22



SHADOW STUDY:  
PROPOSED  
1PM JUNE 22

- - - PREVIOUS APPLICATION SHADOW
- - - PROPOSED SHADOW OUTLINE
- - - SHADOWS OF EXISTING NEIGHBOURING PROPERTIES
- █ FUTURE LINEAR PARK DEVELOPMENT



SHADOW STUDY:  
PROPOSED  
12PM JUNE 22



SHADOW STUDY:  
PROPOSED  
2PM JUNE 22

TOWN PLANNING



**CHT Architects Pty Ltd**  
44 Oxford Street  
Collingwood VIC 3066  
Telephone 03 9417 1944  
Facsimile 03 9415 1847  
info@chtarchitects.com.au  
chtarchitects.com.au

Copyright © CHT Architects Pty Ltd.  
The drawings, designs, and specifications and copyright therein are the property of CHT Architects Pty Ltd, and must not be used, copied, or reproduced wholly or in part without the express written permission of CHT Architects Pty Ltd.  
Do not scale drawings. Use given dimensions only.  
Any discrepancy in drawings or specifications shall be referred to CHT Architects Pty Ltd.

Project **SALMON STREET**  
101 SALMON STREET, FISHERMANS BEND  
Client **W. W. SIDWELL PTY LTD**

Amendments No.	Date	Notes
A	10/05/2019	TOWN PLANNING REVISION - A
B	30/01/2020	TOWN PLANNING REVISION - B

Title **SHADOW STUDY - PROPOSED - WINTER SOLSTICE**  
Sheet **PRELIMINARY NOT FOR CONSTRUCTION**


Sheet No. **TP8.02**  
Scale **1 : 1500@A2**  
Date **30/01/2020**

Revision **B**


19010

19010--17/02/2020 5:45:45 PM--Author

EQUINOX  
SHADOW STUDY

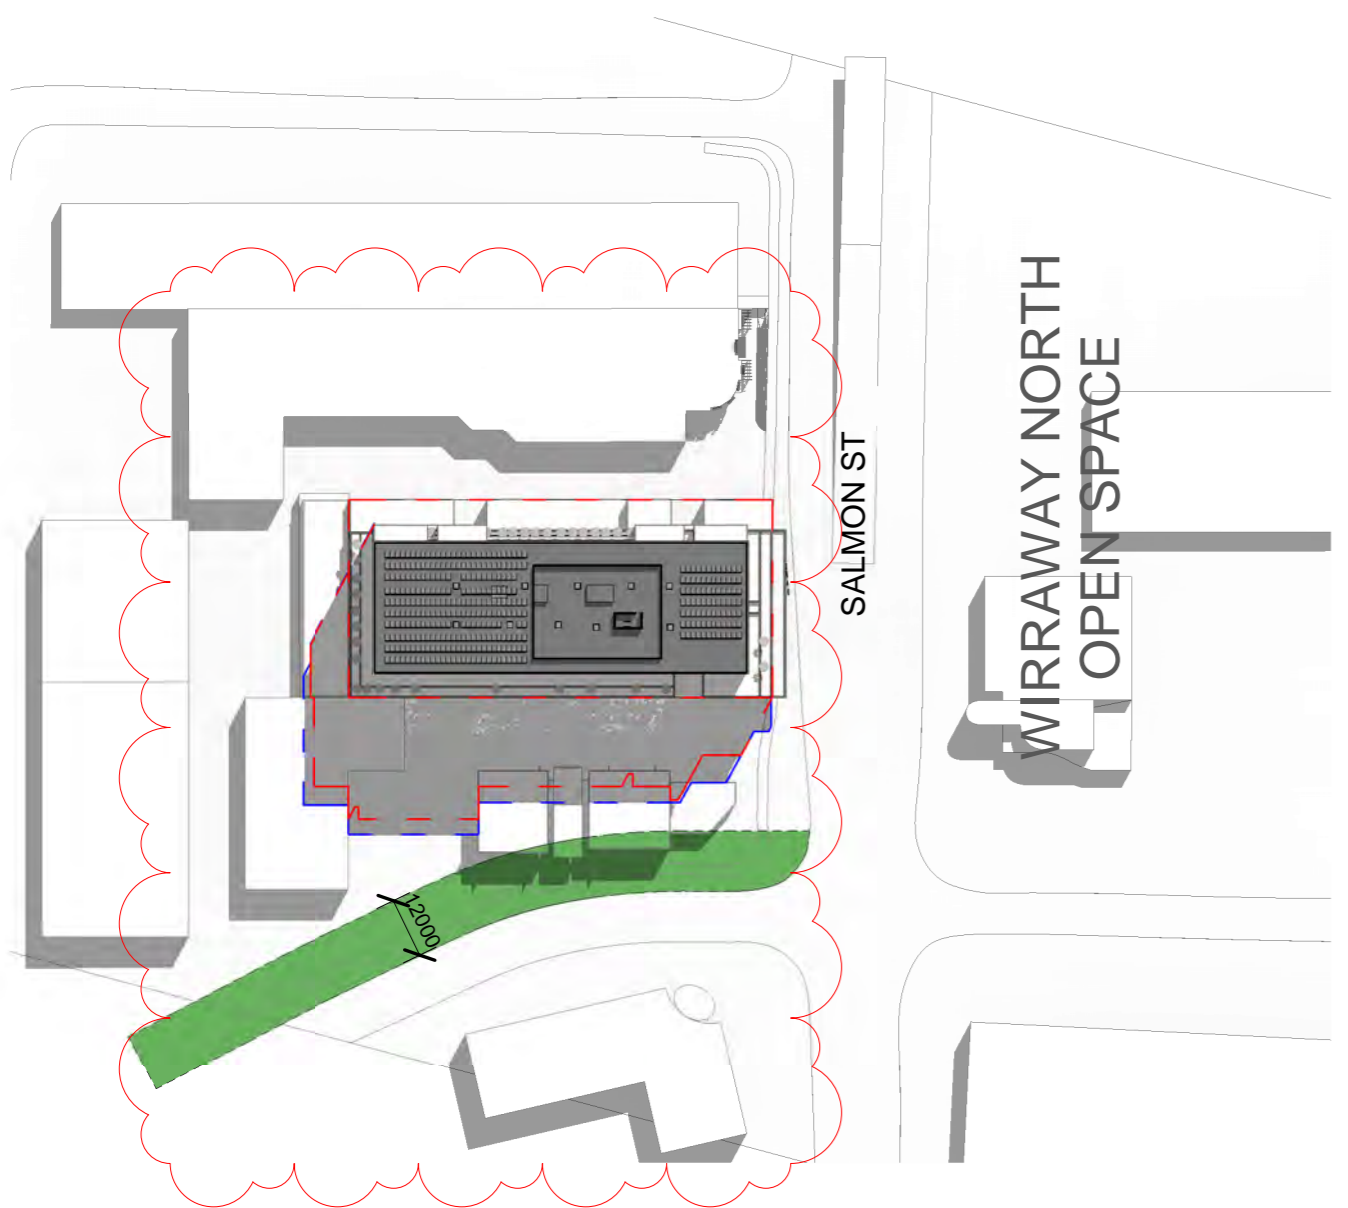


SHADOW STUDY:  
PROPOSED  
11AM SEPT 22

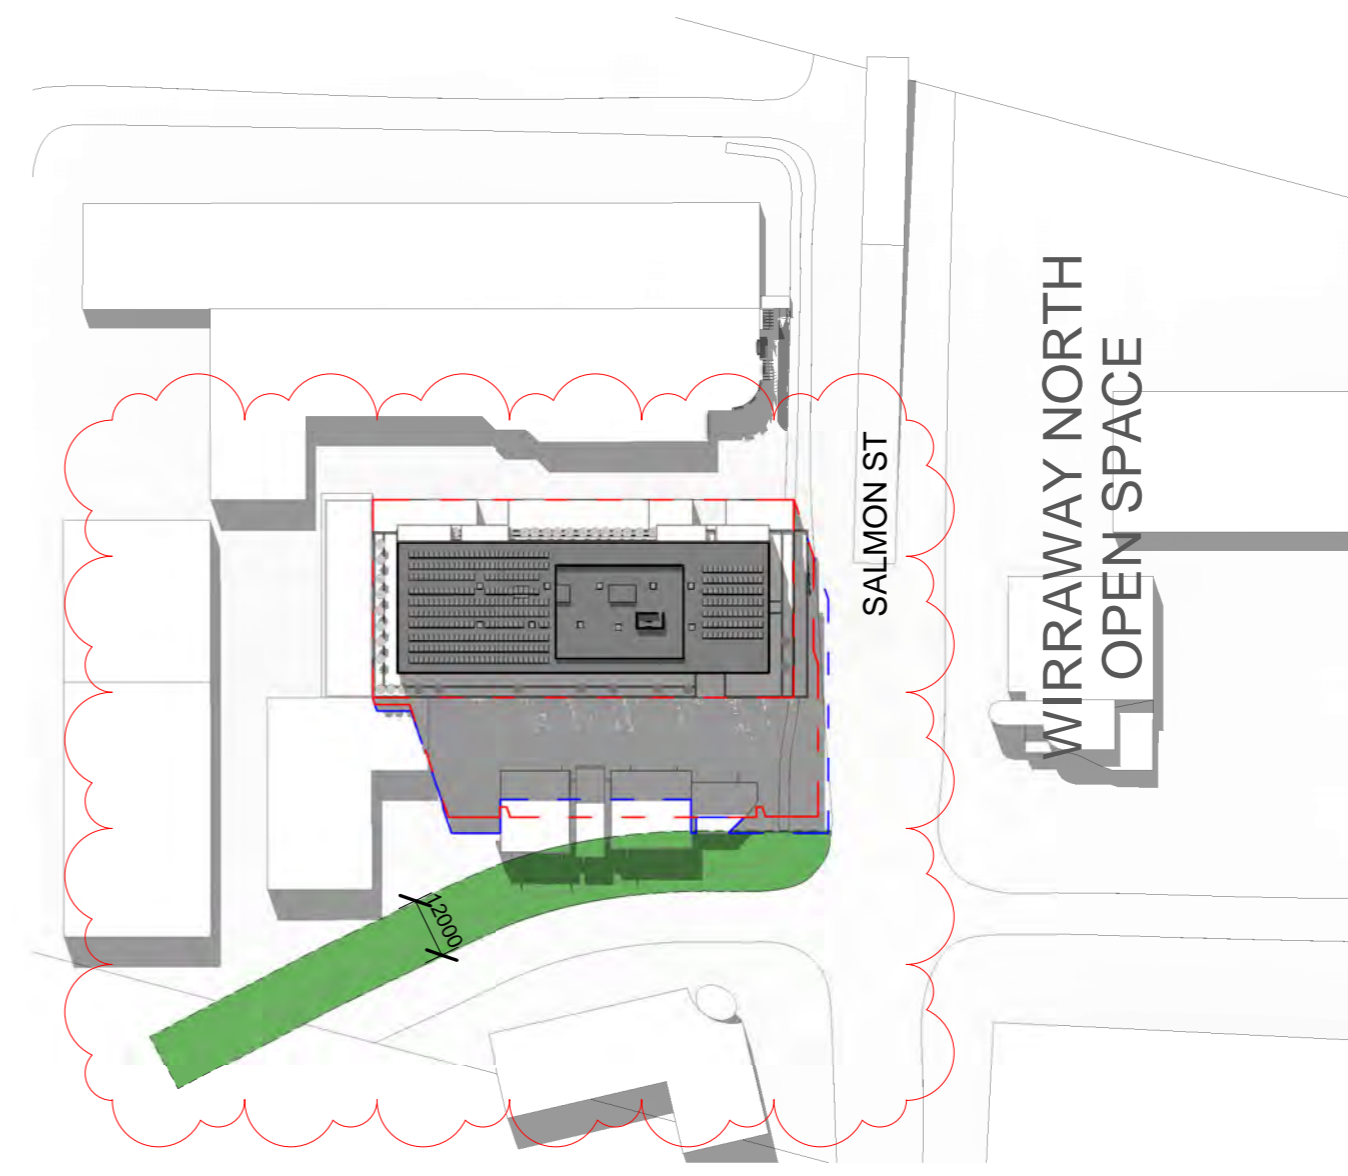


SHADOW STUDY:  
PROPOSED  
1PM SEPT 22

- - - PREVIOUS APPLICATION SHADOW
- - - PROPOSED SHADOW OUTLINE
- █ FUTURE LINEAR PARK DEVELOPMENT

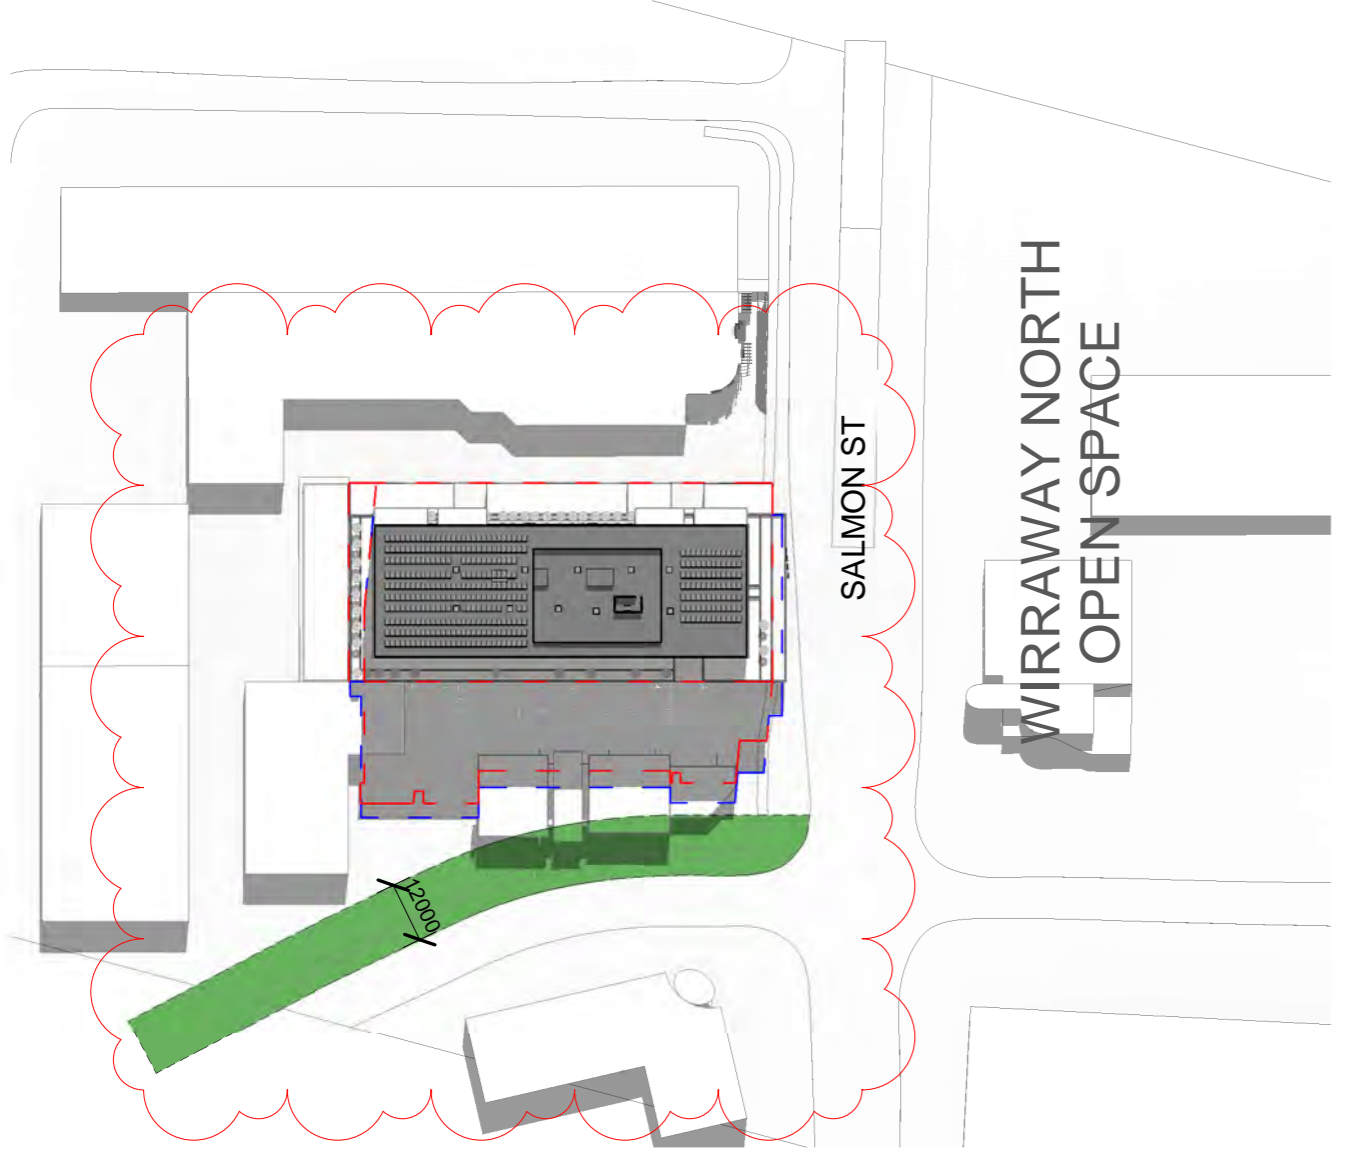

SHADOW STUDY:  
PROPOSED  
12PM SEPT 22

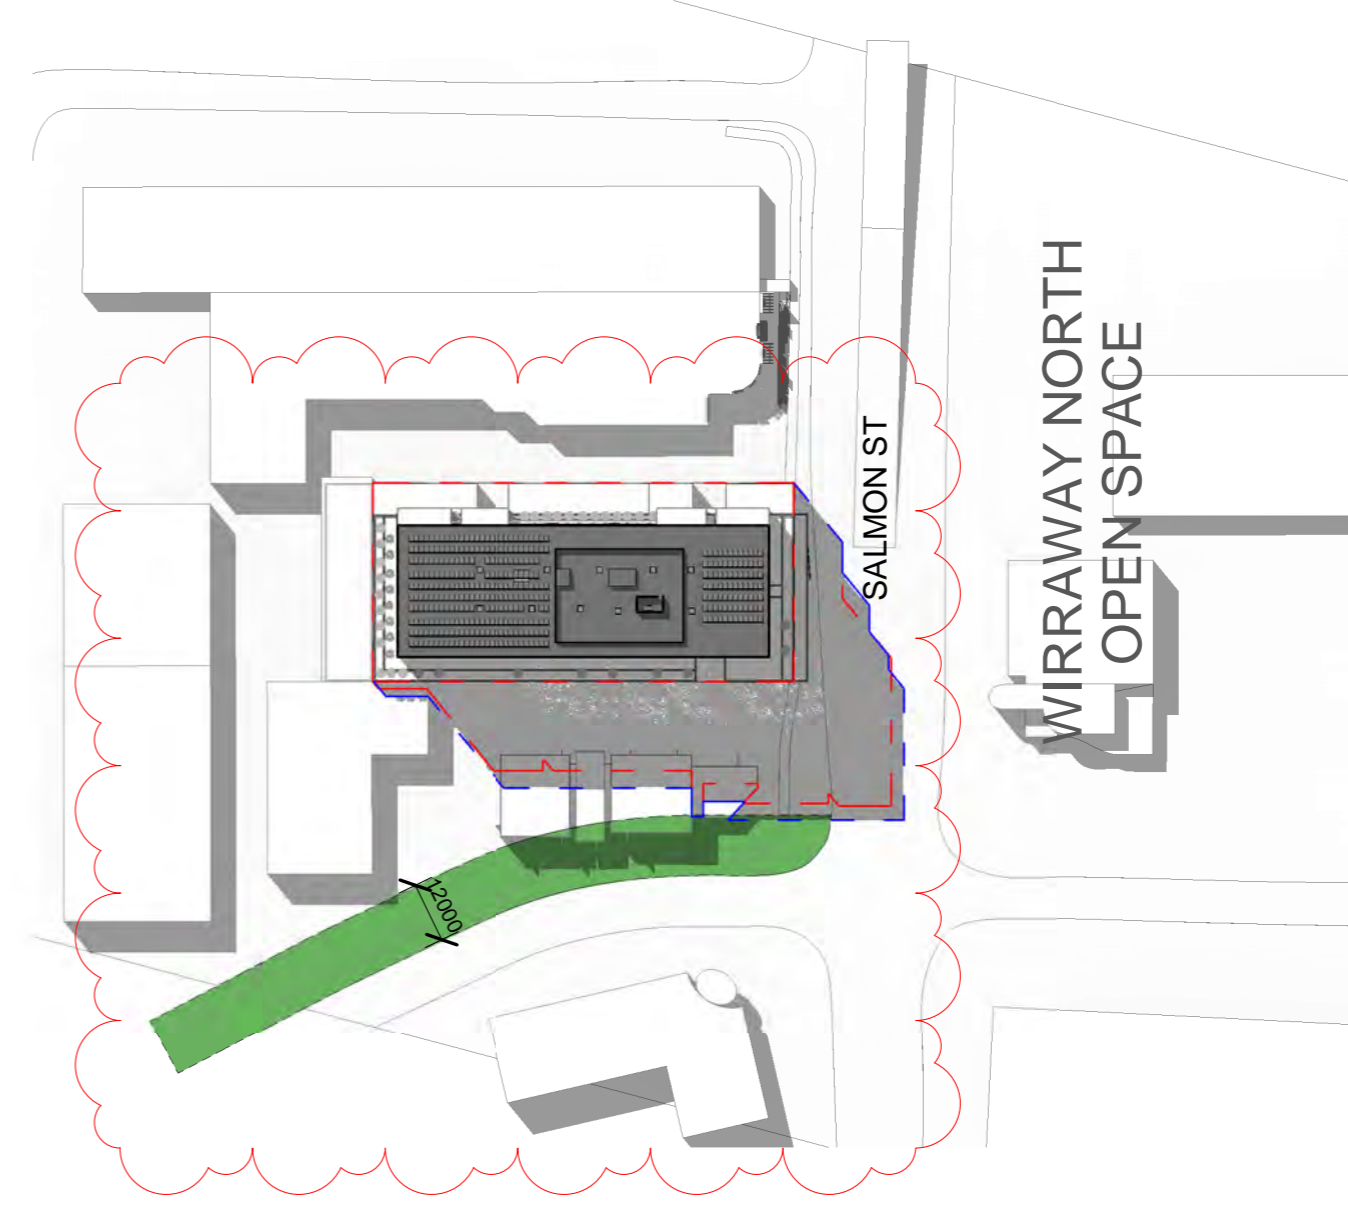

SHADOW STUDY:  
PROPOSED  
2PM SEPT 22

TOWN PLANNING



CHT Architects Pty Ltd  
44 Oxford Street  
Collingwood VIC 3066  
Telephone 03 9417 1944  
Facsimile 03 9415 1847  
info@chtArchitects.com.au  
chtArchitects.com.au

Copyright © CHT Architects Pty Ltd.  
The drawings, designs, and specifications and copyright therein are the property of CHT Architects Pty Ltd, and must not be used, copied, or reproduced wholly or in part without the express written permission of CHT Architects Pty Ltd.  
Do not scale drawings. Use given dimensions only.  
Any discrepancy in drawings or specifications shall be referred to CHT Architects Pty Ltd.

Project SALMON STREET  
Client 101 SALMON STREET, FISHERMANS BEND  
W. W. SIDWELL PTY LTD

Amendments No.	Date	Notes
A	10/05/2019	TOWN PLANNING REVISION - A
B	30/01/2020	TOWN PLANNING REVISION - B

Title SHADOW STUDY - PROPOSED - EQUINOX  
Sheet PRELIMINARY  
NOT FOR CONSTRUCTION

Sheet No. TP8.03  
Scale 1 : 1500@A2  
Date 30/01/2020

Revision B

19010

19010 --17/02/2020 5:47:26 PM --Author