

Rev No.	Date	Reason for Issue	Issued By	Rev No.	Date	Reason for Issue	Issued By	Rev No.	Date	Reason for Issue	Issued By
1	12.08.2019	ISSUED FOR TENDERS PLANNING	MF								
2	04.09.2020	ISSUED FOR TENDERS PLANNING	MF								

SCALE@A0 1:200 SCALE@A2 1:400
PRELIMINARY
NOT FOR CONSTRUCTION
 Figure dimensions take precedence to scale readings. Verify all dimensions on site.
 Report any discrepancies to the Architect by electronic notice commencing with the week.

ELENBERG FRASER
 ARCHITECTURE
 LEVEL 1, 160 QUEEN STREET MELBOURNE VICTORIA 3000
 AUSTRALIA
 TEL +61 3 9600 2260 FAX +61 3 9600 2266
 MAIL@E-F.COM.AU WWW.E-F.COM.AU
 ABN 97 516 109 720

Project Title
365-391 PLUMMER ST, PORT MELBOURNE THIRD STREET


Drawing Title
MASTERPLAN SECTION AA

Project Number
15134

Drawing Title
TP

Drawing Number
A0950

Revision
A

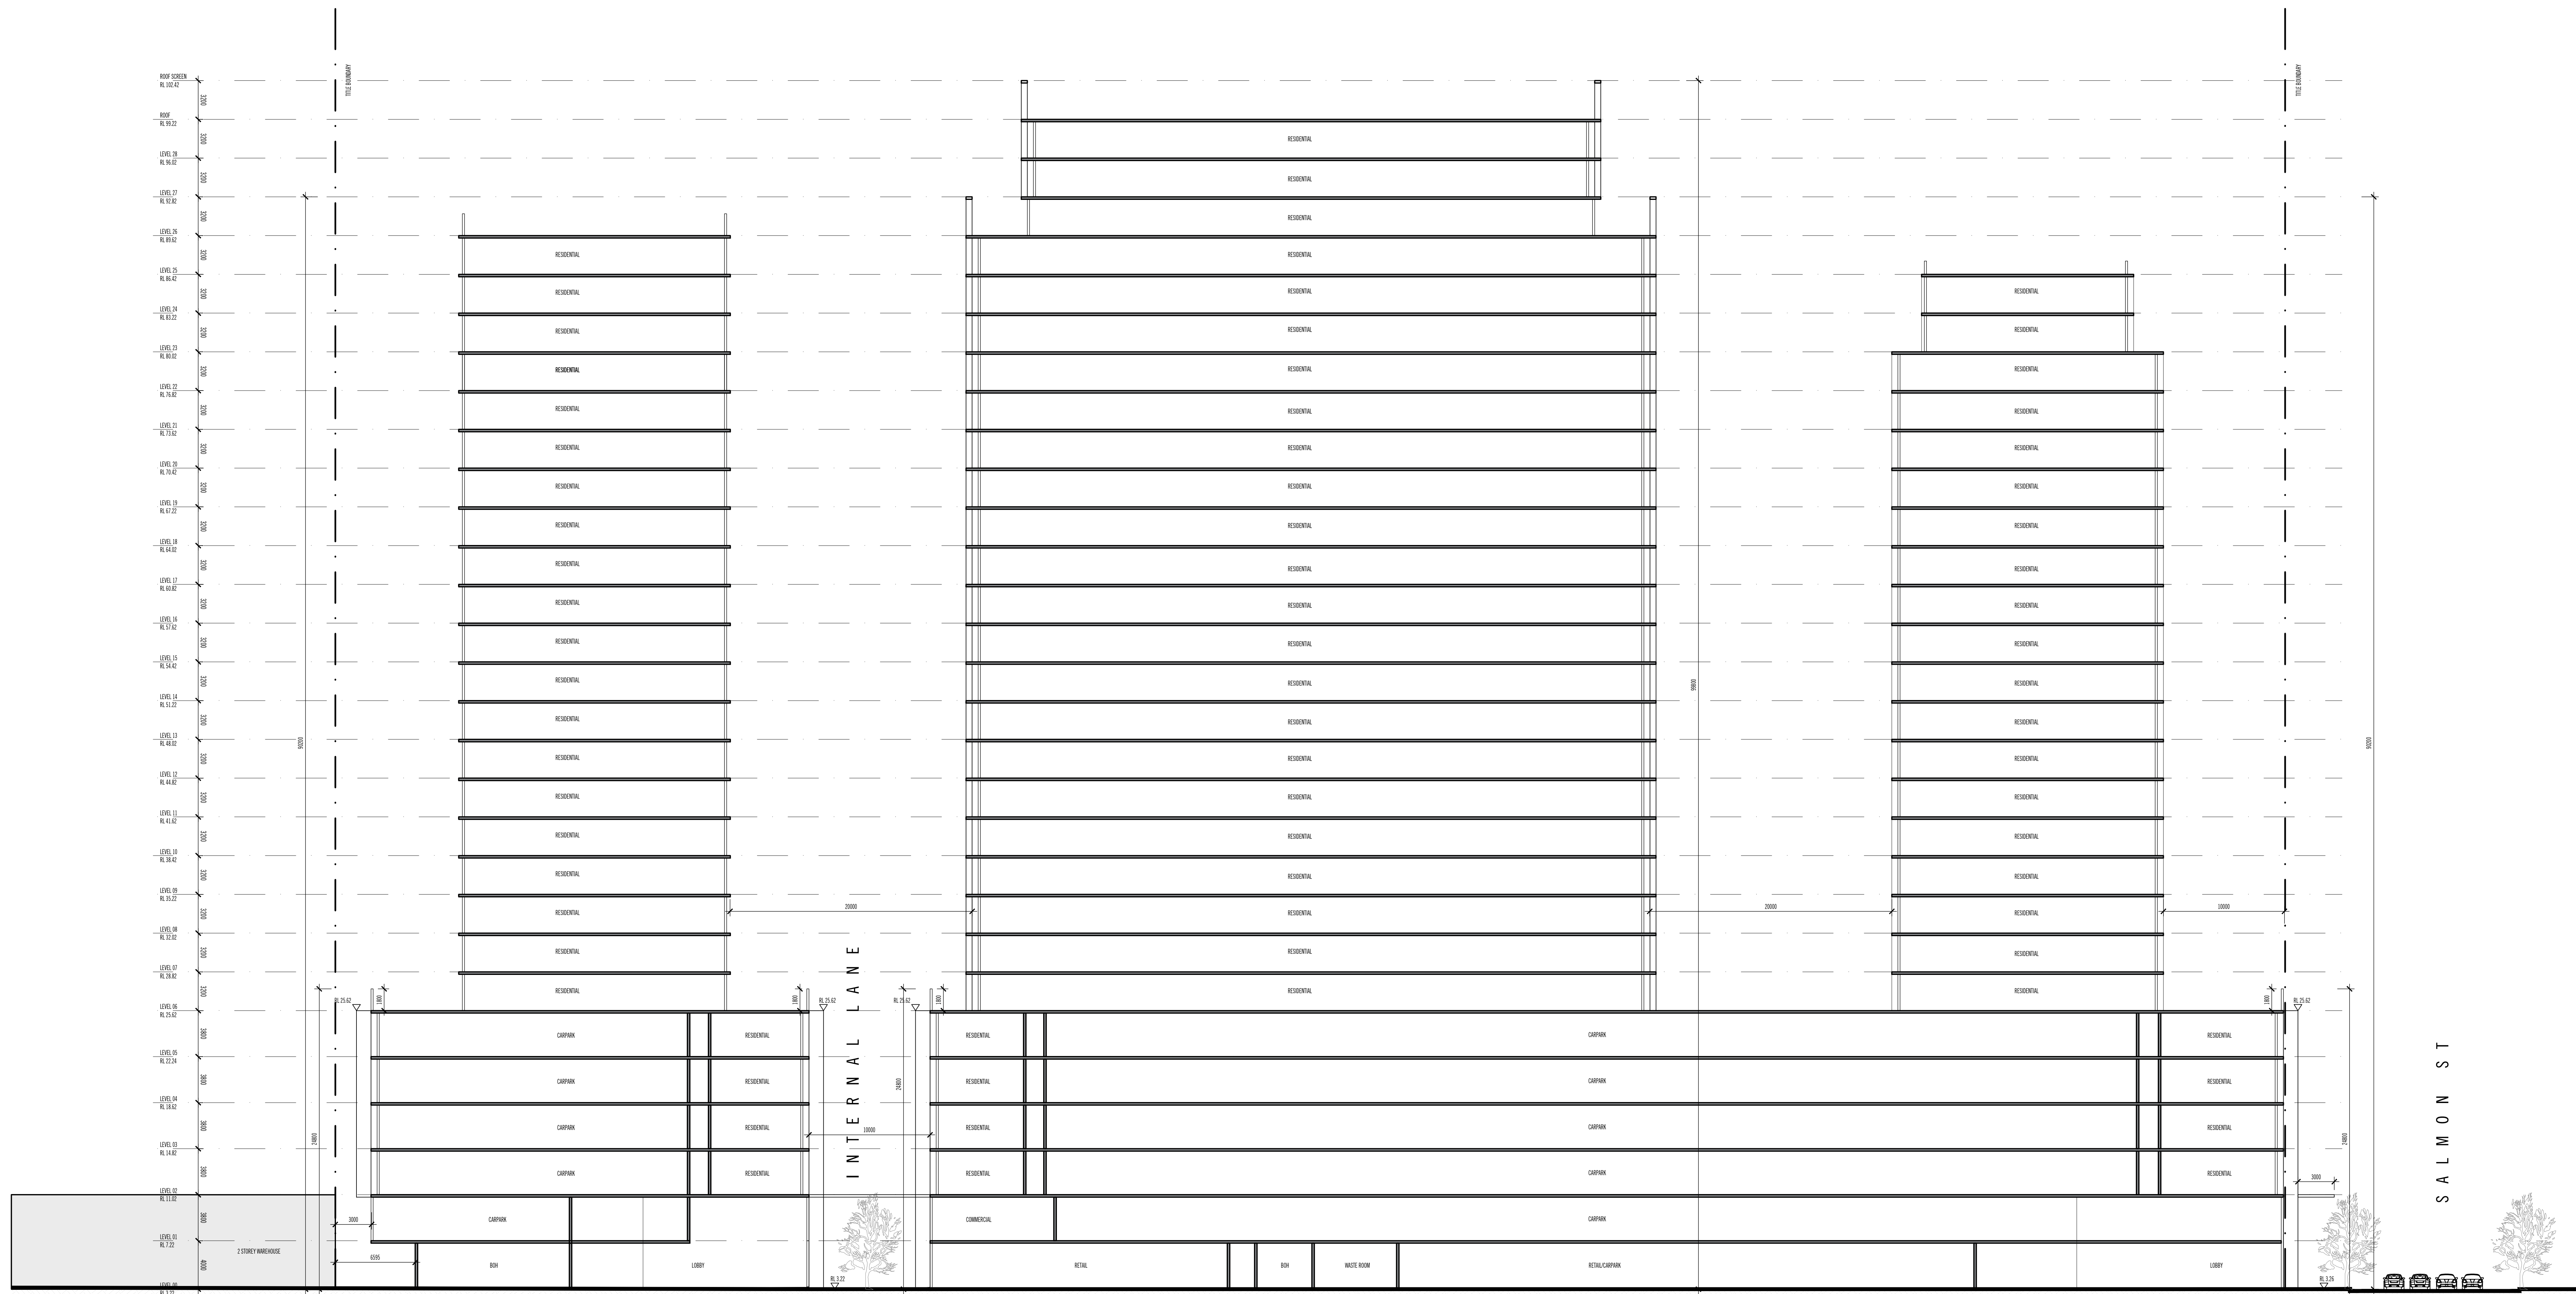

Rev No.	Date	Reason for Issue	Issued By	Rev No.	Date	Reason for Issue	Issued By	Rev No.	Date	Reason for Issue	Issued By
1	12.06.2020	ISSUED FOR PERMITS	MF								
2	15.06.2020	ISSUED FOR PERMITS	MF								

SCALE@A0 1:200 SCALE@A2 1:400
PRELIMINARY
NOT FOR CONSTRUCTION

ELENBERG FRASER
 ARCHITECTURE
 LEVEL 1, 160 QUEEN STREET MELBOURNE VICTORIA 3000
 AUSTRALIA
 TEL +61 3 9600 2260 FAX +61 3 9600 2266
 MAIL@E-F.COM.AU WWW.E-F.COM.AU
 AHN 97 536 109 720

Project Title
365-391 PLUMMER ST, PORT MELBOURNE THIRD STREET


Drawing Title
MASTERPLAN SECTION BB

Project Number
15134

Revision
A0951

Drawing Status
TP

Author
A

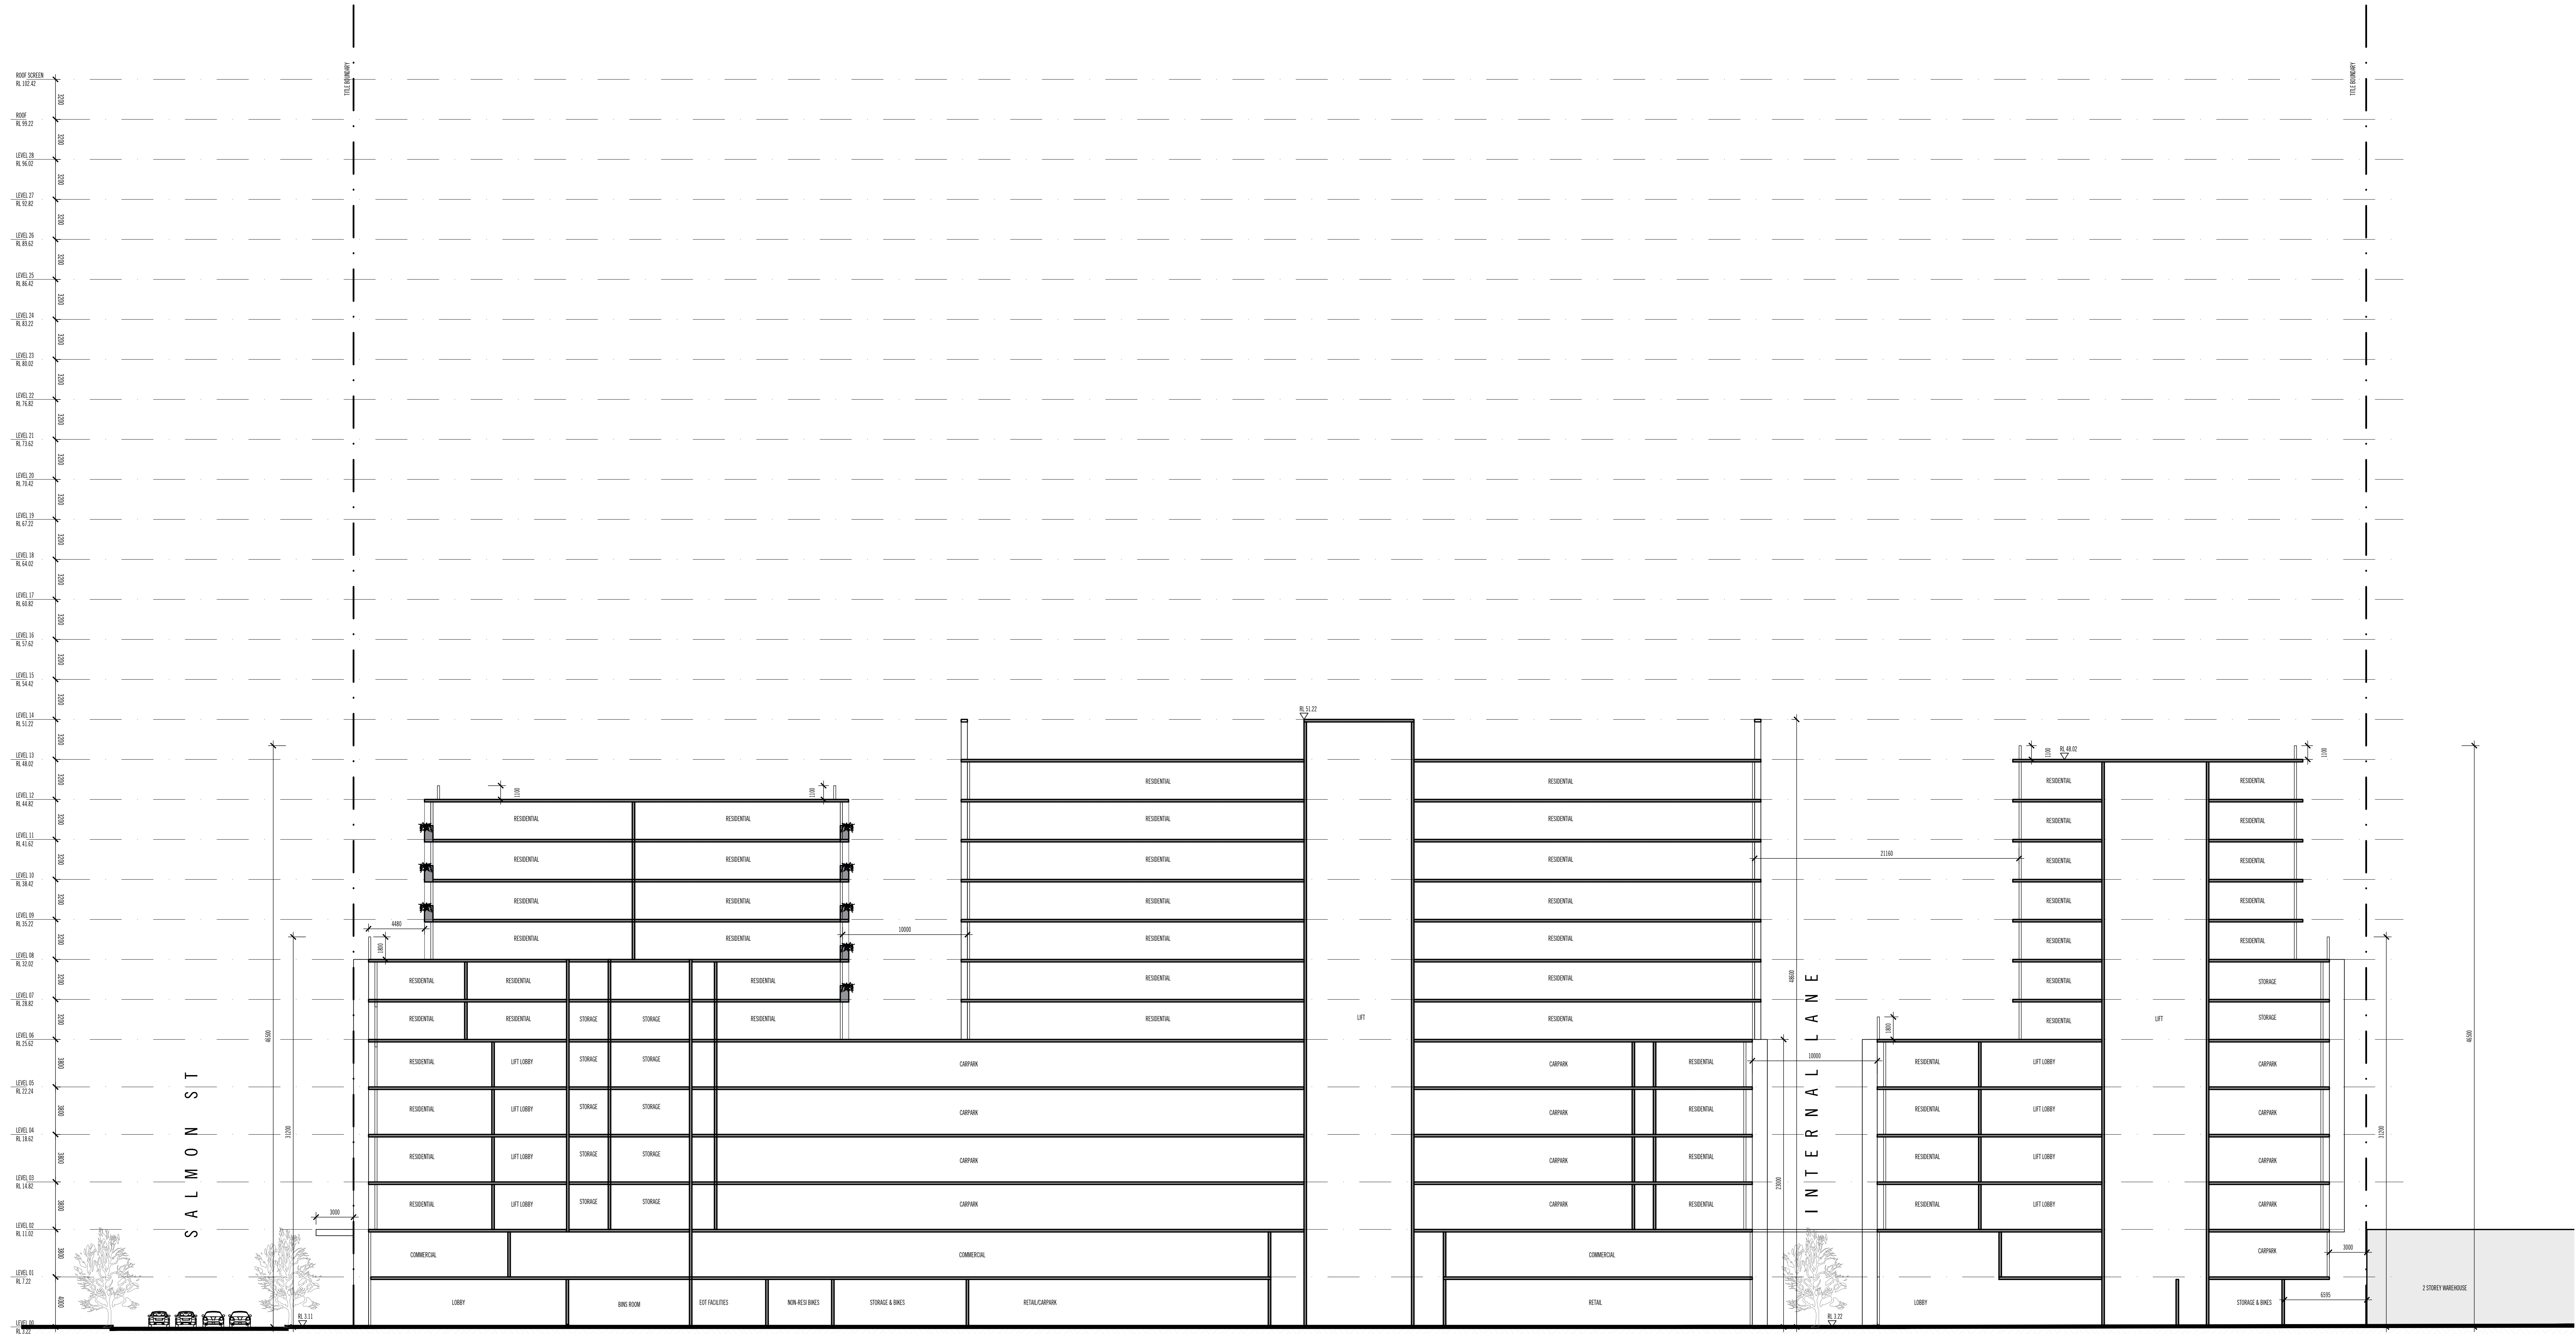

Rev No.	Date	Reason for Issue	Issued By	Rev No.	Date	Reason for Issue	Issued By	Rev No.	Date	Reason for Issue	Issued By	Rev No.	Date	Reason for Issue	Issued By
1	12/06/2020	ISSUED FOR PERMITS	MM												




SCALE@A0 1:200 SCALE@A2 1:400
PRELIMINARY
NOT FOR CONSTRUCTION

ELENBERG FRASER
 ARCHITECTURE
 LEVEL 1, 160 QUEEN STREET MELBOURNE VICTORIA 3000
 AUSTRALIA
 TEL +61 3 9600 2260 FAX +61 3 9600 2266
 MAIL@E-F.COM.AU WWW.E-F.COM.AU
 A0952

Project Title
365-391 PLUMMER ST, PORT MELBOURNE THIRD STREET

Drawing Title
MASTERPLAN SECTION CC
 Drawing Number
15134
 Revision
A
 Date
 Jun 05, 2020 - 6:57pm

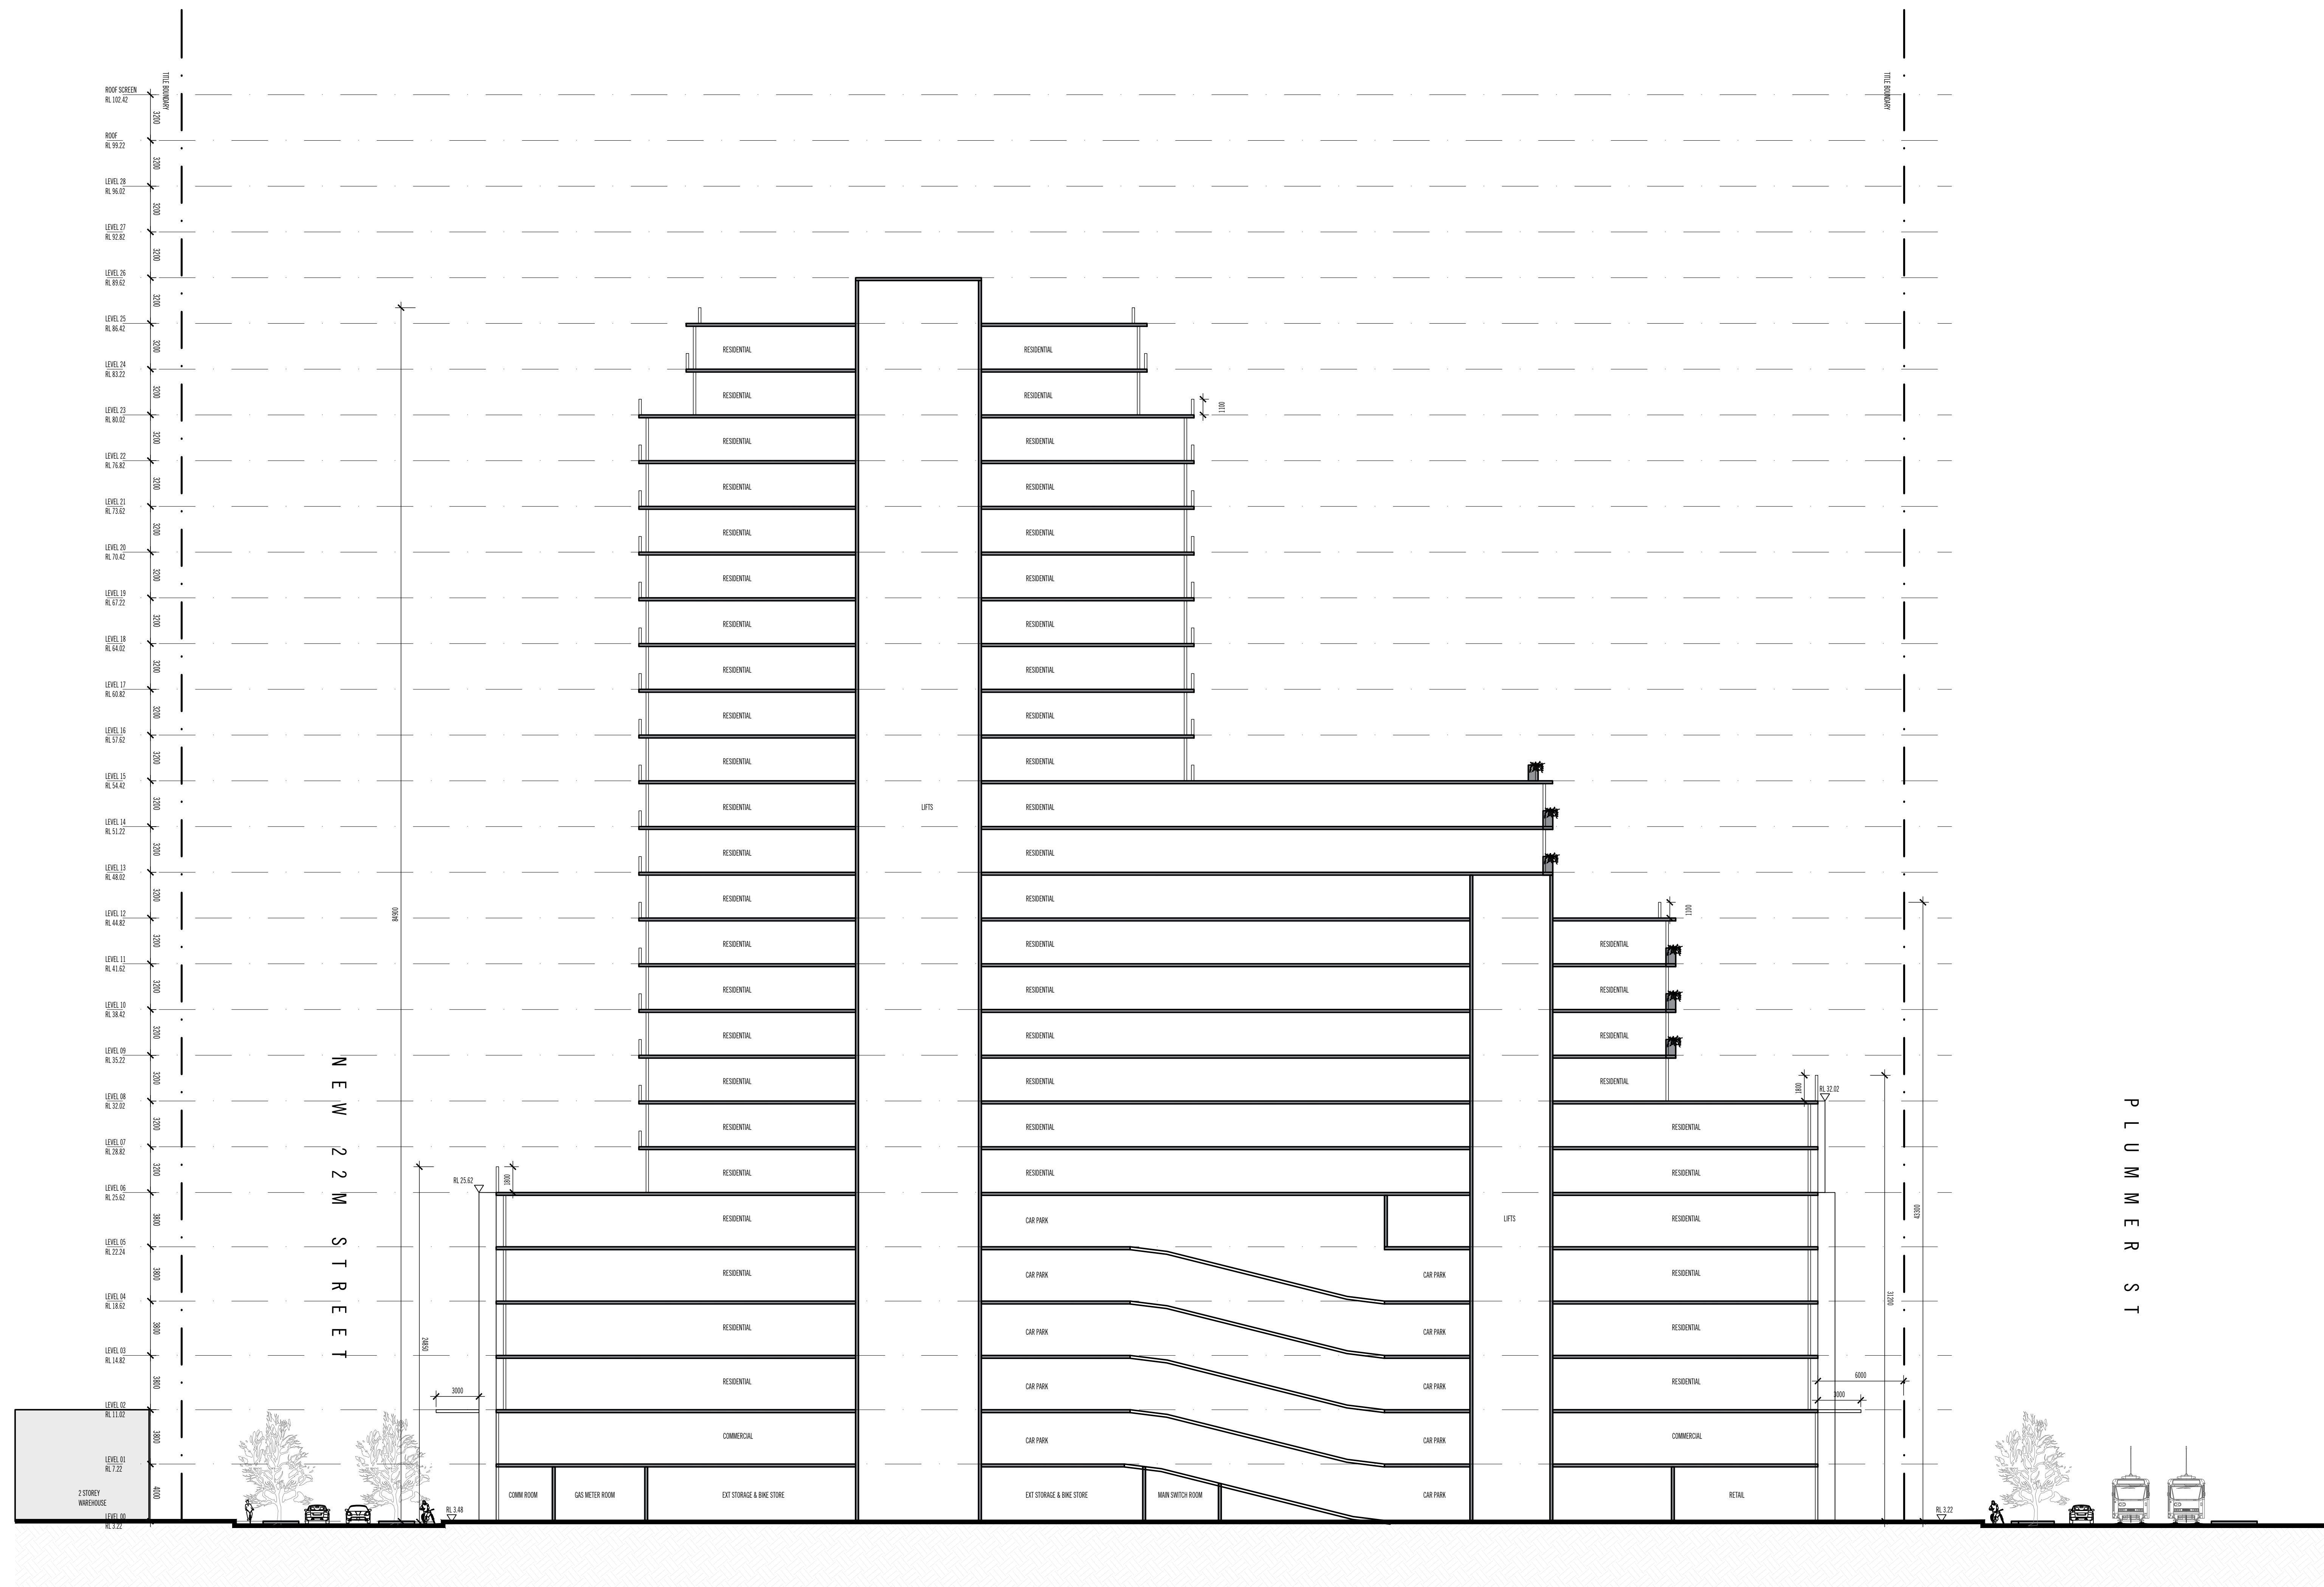

Note: This drawing is to be read with regard to the scale at which the document has been issued and the specific location of the sheet. The construction contract which is contained in the contract of the project is the governing document. Elenberg Fraser accepts no responsibility for alterations to persons other than those made by the client. The client is responsible for ensuring that the drawing is used for the purpose intended and is not used for any other purpose. 

SCALE@A0 1:200 SCALE@A2 1:400
PRELIMINARY
NOT FOR CONSTRUCTION

ELENBERG FRASER
 ARCHITECTURE
 LEVEL 1, 160 QUEEN STREET MELBOURNE VICTORIA 3000
 AUSTRALIA
 TEL +61 3 9600 2260 FAX +61 3 9600 2266
 MAIL@E-F.COM.AU WWW.E-F.COM.AU
 AHW 97 536 109 720

Project Title
365-391 PLUMMER ST, PORT MELBOURNE THIRD STREET

Drawing Title
MASTERPLAN SECTION DD
 Drawing Number
15134
 Drawing Status
TP
 Drawing Revision
A0953
 Revision
A

Rev No.	Date	Reason for Issue	Issued By	Rev No.	Date	Reason for Issue	Issued By	Rev No.	Date	Reason for Issue	Issued By
