


BEACONSFIELD PARADE

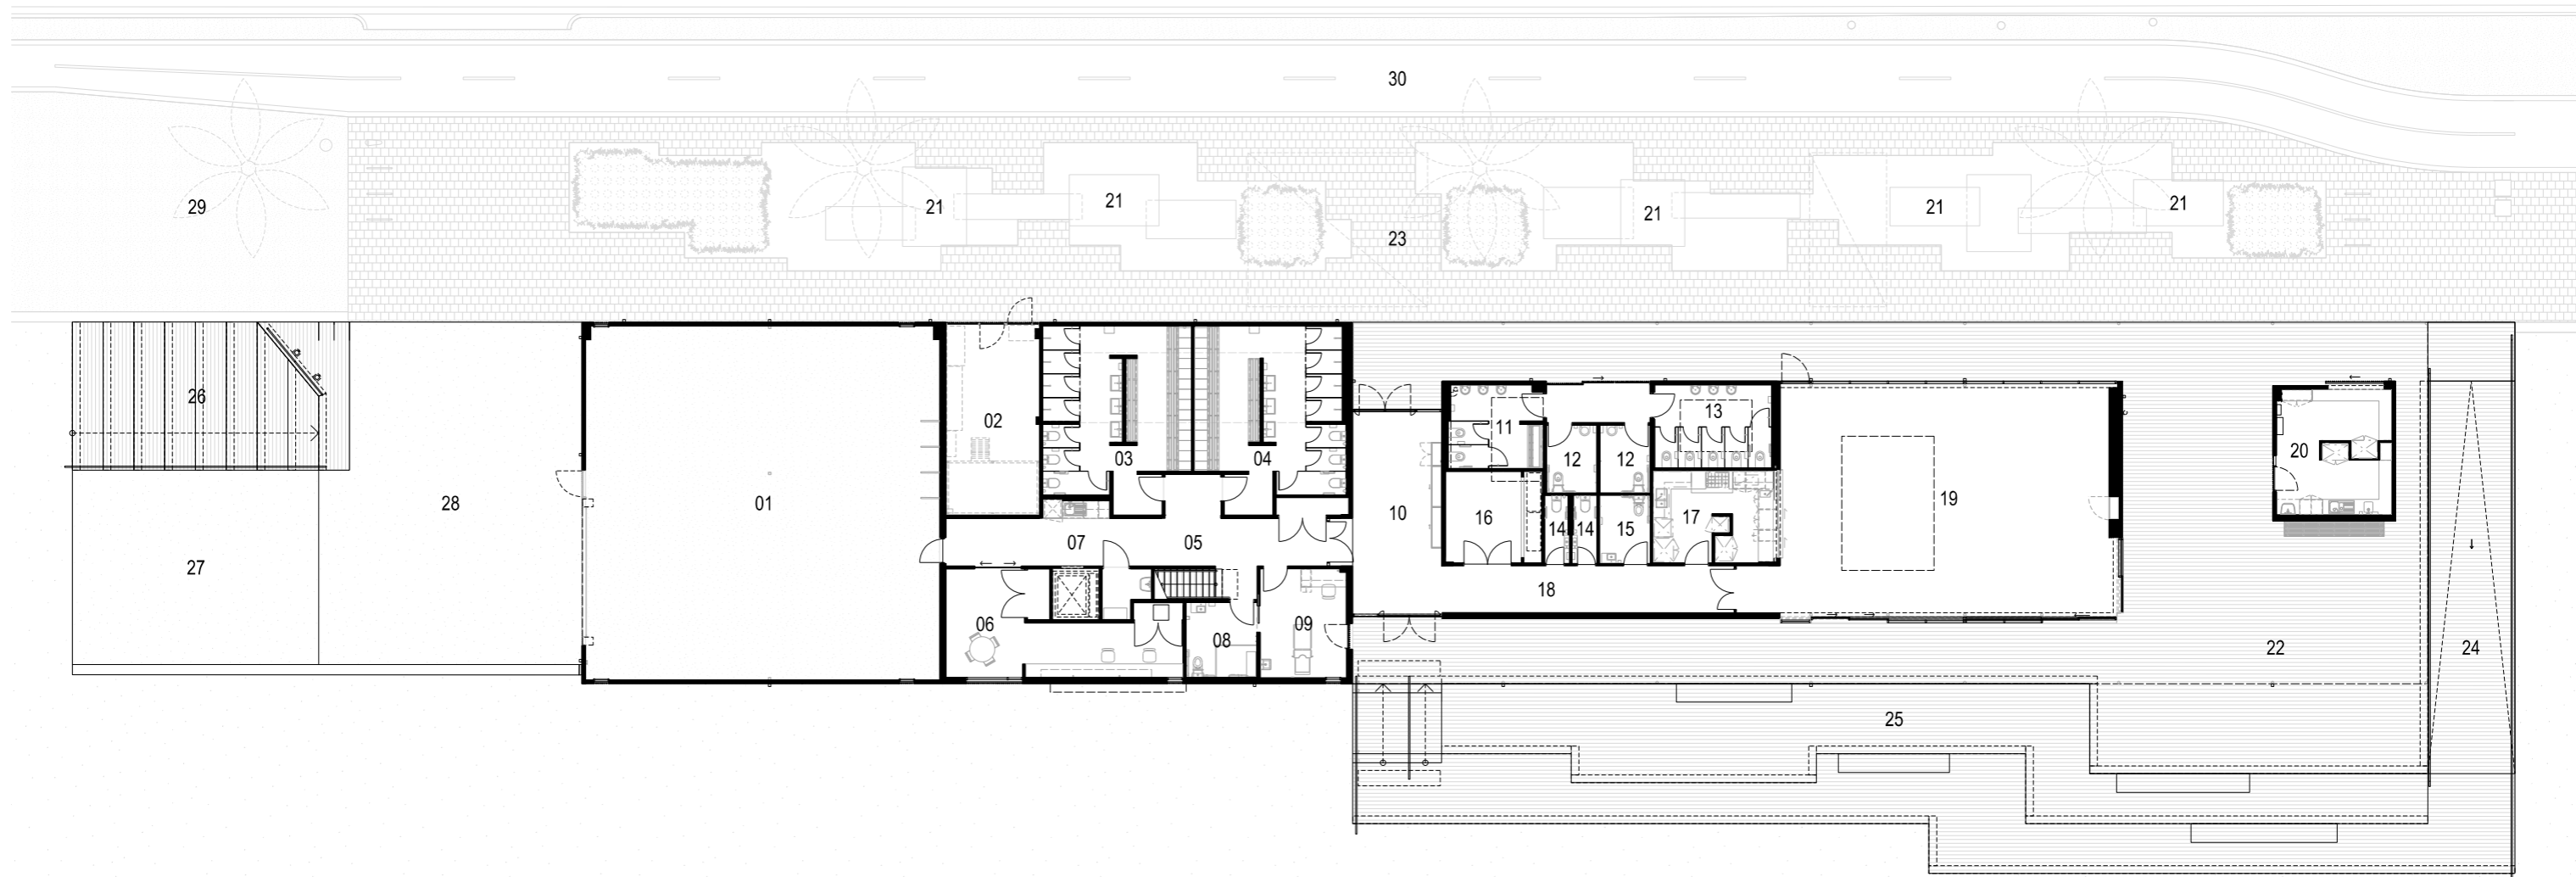

SOUTH MELBOURNE BEACH

- | | | | | | |
|------------------------|--------------------|-----------------------|-----------------------|-----------------------|---------------------------|
| 01. CLUB AQUATIC STORE | 06. OFFICE / ADMIN | 11. MALE PUBLIC W/C | 16. MP STORE | 21. SEATING PODS | 26. NORTH TCE SEATING |
| 02. BINS & SERVICES | 07. KITCHENETTE | 12. PUBLIC DDA W/C | 17. KITCHEN | 22. DECK | 27. VEHICLE ACCESS RAMP |
| 03. MALE CHANGE & WC | 08. DDA W/C | 13. FEMALE PUBLIC W/C | 18. CIRCULATION | 23. FORECOURT | 28. LANDING |
| 04. FEMALE CHANGE & WC | 09. FIRST AID | 14. MP W/C | 19. MULTIPURPOSE ROOM | 24. BEACH ACCESS RAMP | 29. EXISTING LAWN |
| 05. CIRCULATION | 10. ENTRY | 15. MP DDA W/C | 20. KIOSK | 25. SOUTH TCE SEATING | 30. NEW ASPHALT BIKE PATH |

