

APPENDIX E TOPOGRAPHIC SURVEY

GASWORKS PARK-1-35 GRAHAM STREET, ALBERT PARK

M.G.A. ZONE 55



FEATURE & LEVEL PLAN

HEADING & ASSOCIATES
 ENGINEERING SURVEYORS, COMPUTER CAD DRAFTING
 CONSTRUCTION SURVEYS - CIVIL & STRUCTURAL
 TELEPHONE (03) 9916 9130
 FACSIMILE (03) 9376 4831
 EMAIL: enquiries@headingassociates.com.au

HEADING & ASSOCIATES DOES NOT WARRANT THAT THIS PLAN IS DEFINITIVE NOR FREE OF ERROR AND DOES NOT ACCEPT LIABILITY FOR ANY LOSS CAUSED OR ARISING FROM RELIANCE UPON INFORMATION PROVIDED HEREIN.

CONTRACTORS ARE TO LIASE WITH ALL SERVICING AUTHORITIES TO DETERMINE THE LOCATION OF ANY SERVICES PRIOR TO ANY EXCAVATION ON THE SITE.


THERE IS NO GUARANTEE THAT ALL EXISTING SERVICES ARE SHOWN.

CONTOUR INTERVAL: 0.20m

LEVELS SHOWN THUS ARE TO A.H.D.

HEADING & ASSOCIATES DATUM
 FEBRUARY 2011

NOTES:

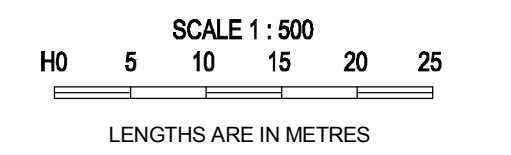

LEGEND	
WATER UNCLASSIFIED	ELECTRICITY PIT
SIDE ENTRY PIT	TELSTRA / OPTUS PIT
GRATED PIT	TELSTRA / OPTUS PILLAR
JUNCTION PIT	TELSTRA POLE
DRAINAGE PIT	GAS VALVE
SIGN	GAS MARKER POST
UNCLASSIFIED UTILITY	SEWERAGE PIT
TRAFFIC SIGNAL POST	STOP VALVE
TRAFFIC SIGNAL BOX	FIRE PLUG
TRAFFIC SIGNAL PIT	FIRE HYDRANT
LIGHT POLE	WATER METER
ELECTRICITY POLE	STAY
POLE & LIGHT	GATE / BOOM GATE

ADDRESS: 1-35 GRAHAM STREET, ALBERT PARK


SHEET 1 OF 5

AMENDMENTS/ACTIONS-	DATE	DWN	CHK
1. ORIGINAL DRAWING	24/02/2011	RPW	RMB
2.
3.
4.
5.
6.

REFERENCE: 1011291

GASWORKS PARK-1-35 GRAHAM STREET, ALBERT PARK

M.G.A. ZONE 55

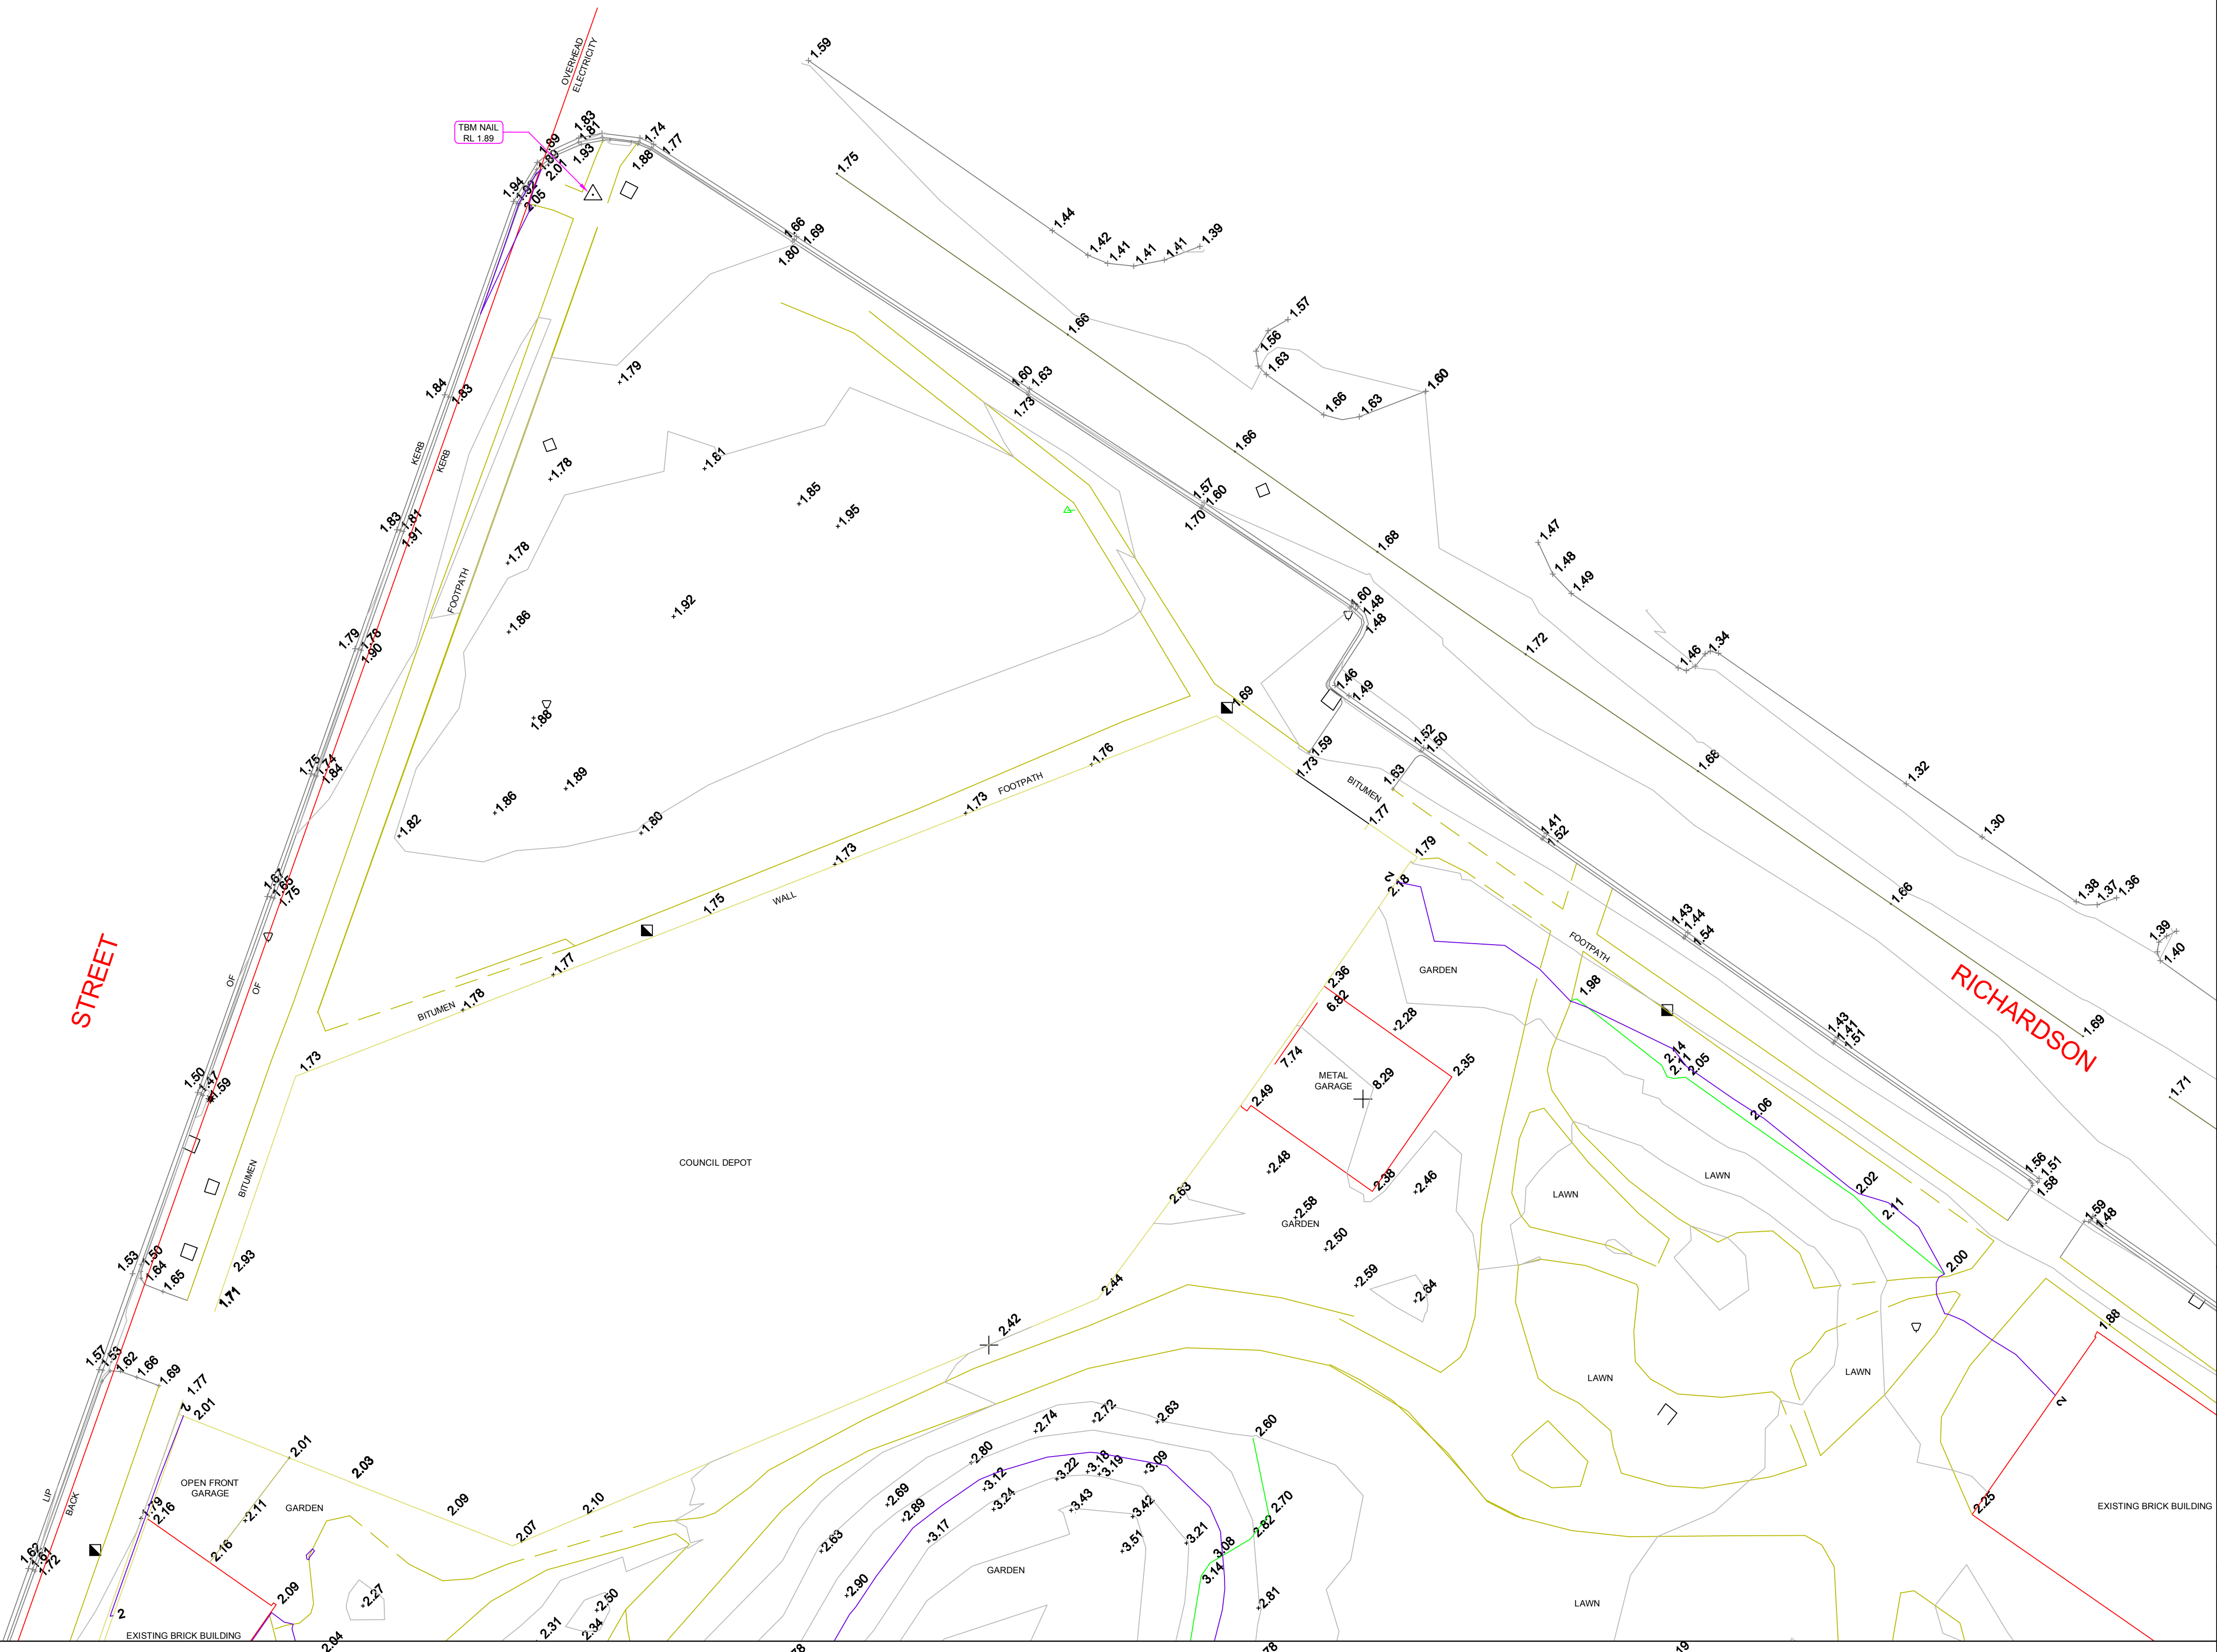

FEATURE & LEVEL PLAN

HEADING & ASSOCIATES
 ENGINEERING SURVEYORS, COMPUTER CAD DRAFTING
 CONSTRUCTION SURVEYS - CIVIL & STRUCTURAL
 TELEPHONE (03) 9916 9130
 FACSIMILE (03) 9376 4831
 EMAIL: enquiries@headingassociates.com.au


HEADING & ASSOCIATES DOES NOT WARRANT THAT THIS PLAN IS DEFINITIVE NOR FREE OF ERROR AND DOES NOT ACCEPT LIABILITY FOR ANY LOSS CAUSED OR ARISING FROM RELIANCE UPON INFORMATION PROVIDED HEREIN.

CONTRACTORS ARE TO LIAISE WITH ALL SERVICING AUTHORITIES TO DETERMINE THE LOCATION OF ANY SERVICES PRIOR TO ANY EXCAVATION ON THE SITE.

THERE IS NO GUARANTEE THAT ALL EXISTING SERVICES ARE SHOWN.

CONTOUR INTERVAL: 0.20m
 LEVELS SHOWN THUS ∇ ARE TO A.H.D.
 HEADING & ASSOCIATES DATUM
 FEBRUARY 2011

NOTES:

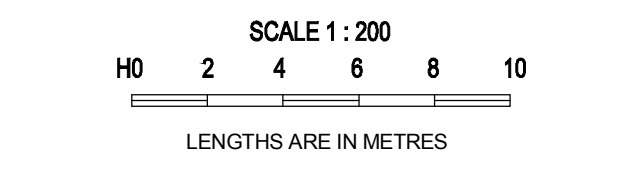

LEGEND

WATER UNCLASSIFIED	ELECTRICITY PIT
SIDE ENTRY PIT	TELSTRA / OPTUS PIT
GRATED PIT	TELSTRA / OPTUS PILLAR
JUNCTION PIT	GAS VALVE
DRAINAGE PIT	GAS MARKER POST
SIGN	SEWERAGE PIT
UNCLASSIFIED UTILITY	STOP VALVE
TRAFFIC SIGNAL POST	FIRE PLUG
TRAFFIC SIGNAL BOX	FIRE HYDRANT
TRAFFIC SIGNAL PIT	WATER METER
LIGHT POLE	STAY
ELECTRICITY POLE	GATE / BOOM GATE
POLE & LIGHT	

ADDRESS: 1-35 GRAHAM STREET, ALBERT PARK

SHEET 2 OF 5

AMENDMENTS/ACTIONS-	DATE	DWN	CHK
1. ORIGINAL DRAWING	24/02/2011	RPW	RMB
2. _____	_____	---	---
3. _____	_____	---	---
4. _____	_____	---	---
5. _____	_____	---	---
6. _____	_____	---	---

REFERENCE: 1011291

GASWORKS PARK-1-35 GRAHAM STREET, ALBERT PARK

M.G.A. ZONE 55



FEATURE & LEVEL PLAN

HEADING & ASSOCIATES
 ENGINEERING SURVEYORS, COMPUTER CAD DRAFTING
 CONSTRUCTION SURVEYS - CIVIL & STRUCTURAL
 TELEPHONE (03) 9916 9130
 FACSIMILE (03) 9376 4831
 EMAIL: enquiries@headingassociates.com.au


HEADING & ASSOCIATES DOES NOT WARRANT THAT THIS PLAN IS DEFINITIVE NOR FREE OF ERROR AND DOES NOT ACCEPT LIABILITY FOR ANY LOSS CAUSED OR ARISING FROM RELIANCE UPON INFORMATION PROVIDED HEREIN.

CONTRACTORS ARE TO LIAISE WITH ALL SERVING AUTHORITIES TO DETERMINE THE LOCATION OF ANY SERVICES PRIOR TO ANY EXCAVATION ON THE SITE.

THERE IS NO GUARANTEE THAT ALL EXISTING SERVICES ARE SHOWN.

CONTOUR INTERVAL: 0.20m
 LEVELS SHOWN THUS ∇ ARE TO A.H.D.
 HEADING & ASSOCIATES DATUM
 FEBRUARY 2011

NOTES:

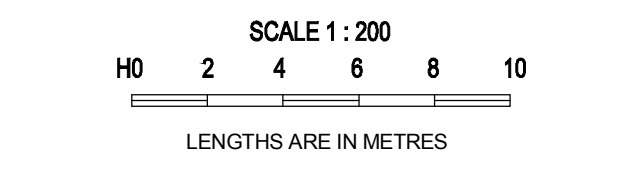

LEGEND

WATER UNCLASSIFIED	ELECTRICITY PIT
SIDE ENTRY PIT	TELSTRA / OPTUS PIT
GRATED PIT	TELSTRA / OPTUS PILLAR
JUNCTION PIT	GAS VALVE
DRAINAGE PIT	GAS MARKER POST
SIGN	SEWERAGE PIT
UNCLASSIFIED UTILITY	STOP VALVE
TRAFFIC SIGNAL POST	FIRE PLUG
TRAFFIC SIGNAL BOX	FIRE HYDRANT
TRAFFIC SIGNAL PIT	WATER METER
LIGHT POLE	STAY
ELECTRICITY POLE	GATE / BOOM GATE
POLE & LIGHT	

ADDRESS: 1-35 GRAHAM STREET, ALBERT PARK


SHEET 3 OF 5

AMENDMENTS/ACTIONS-	DATE	DWN	CHK
1. ORIGINAL DRAWING	24/02/2011	RPW	RMB
2. _____	_____	_____	_____
3. _____	_____	_____	_____
4. _____	_____	_____	_____
5. _____	_____	_____	_____
6. _____	_____	_____	_____

REFERENCE: 1011291

GASWORKS PARK-1-35 GRAHAM STREET, ALBERT PARK

M.G.A. ZONE 55

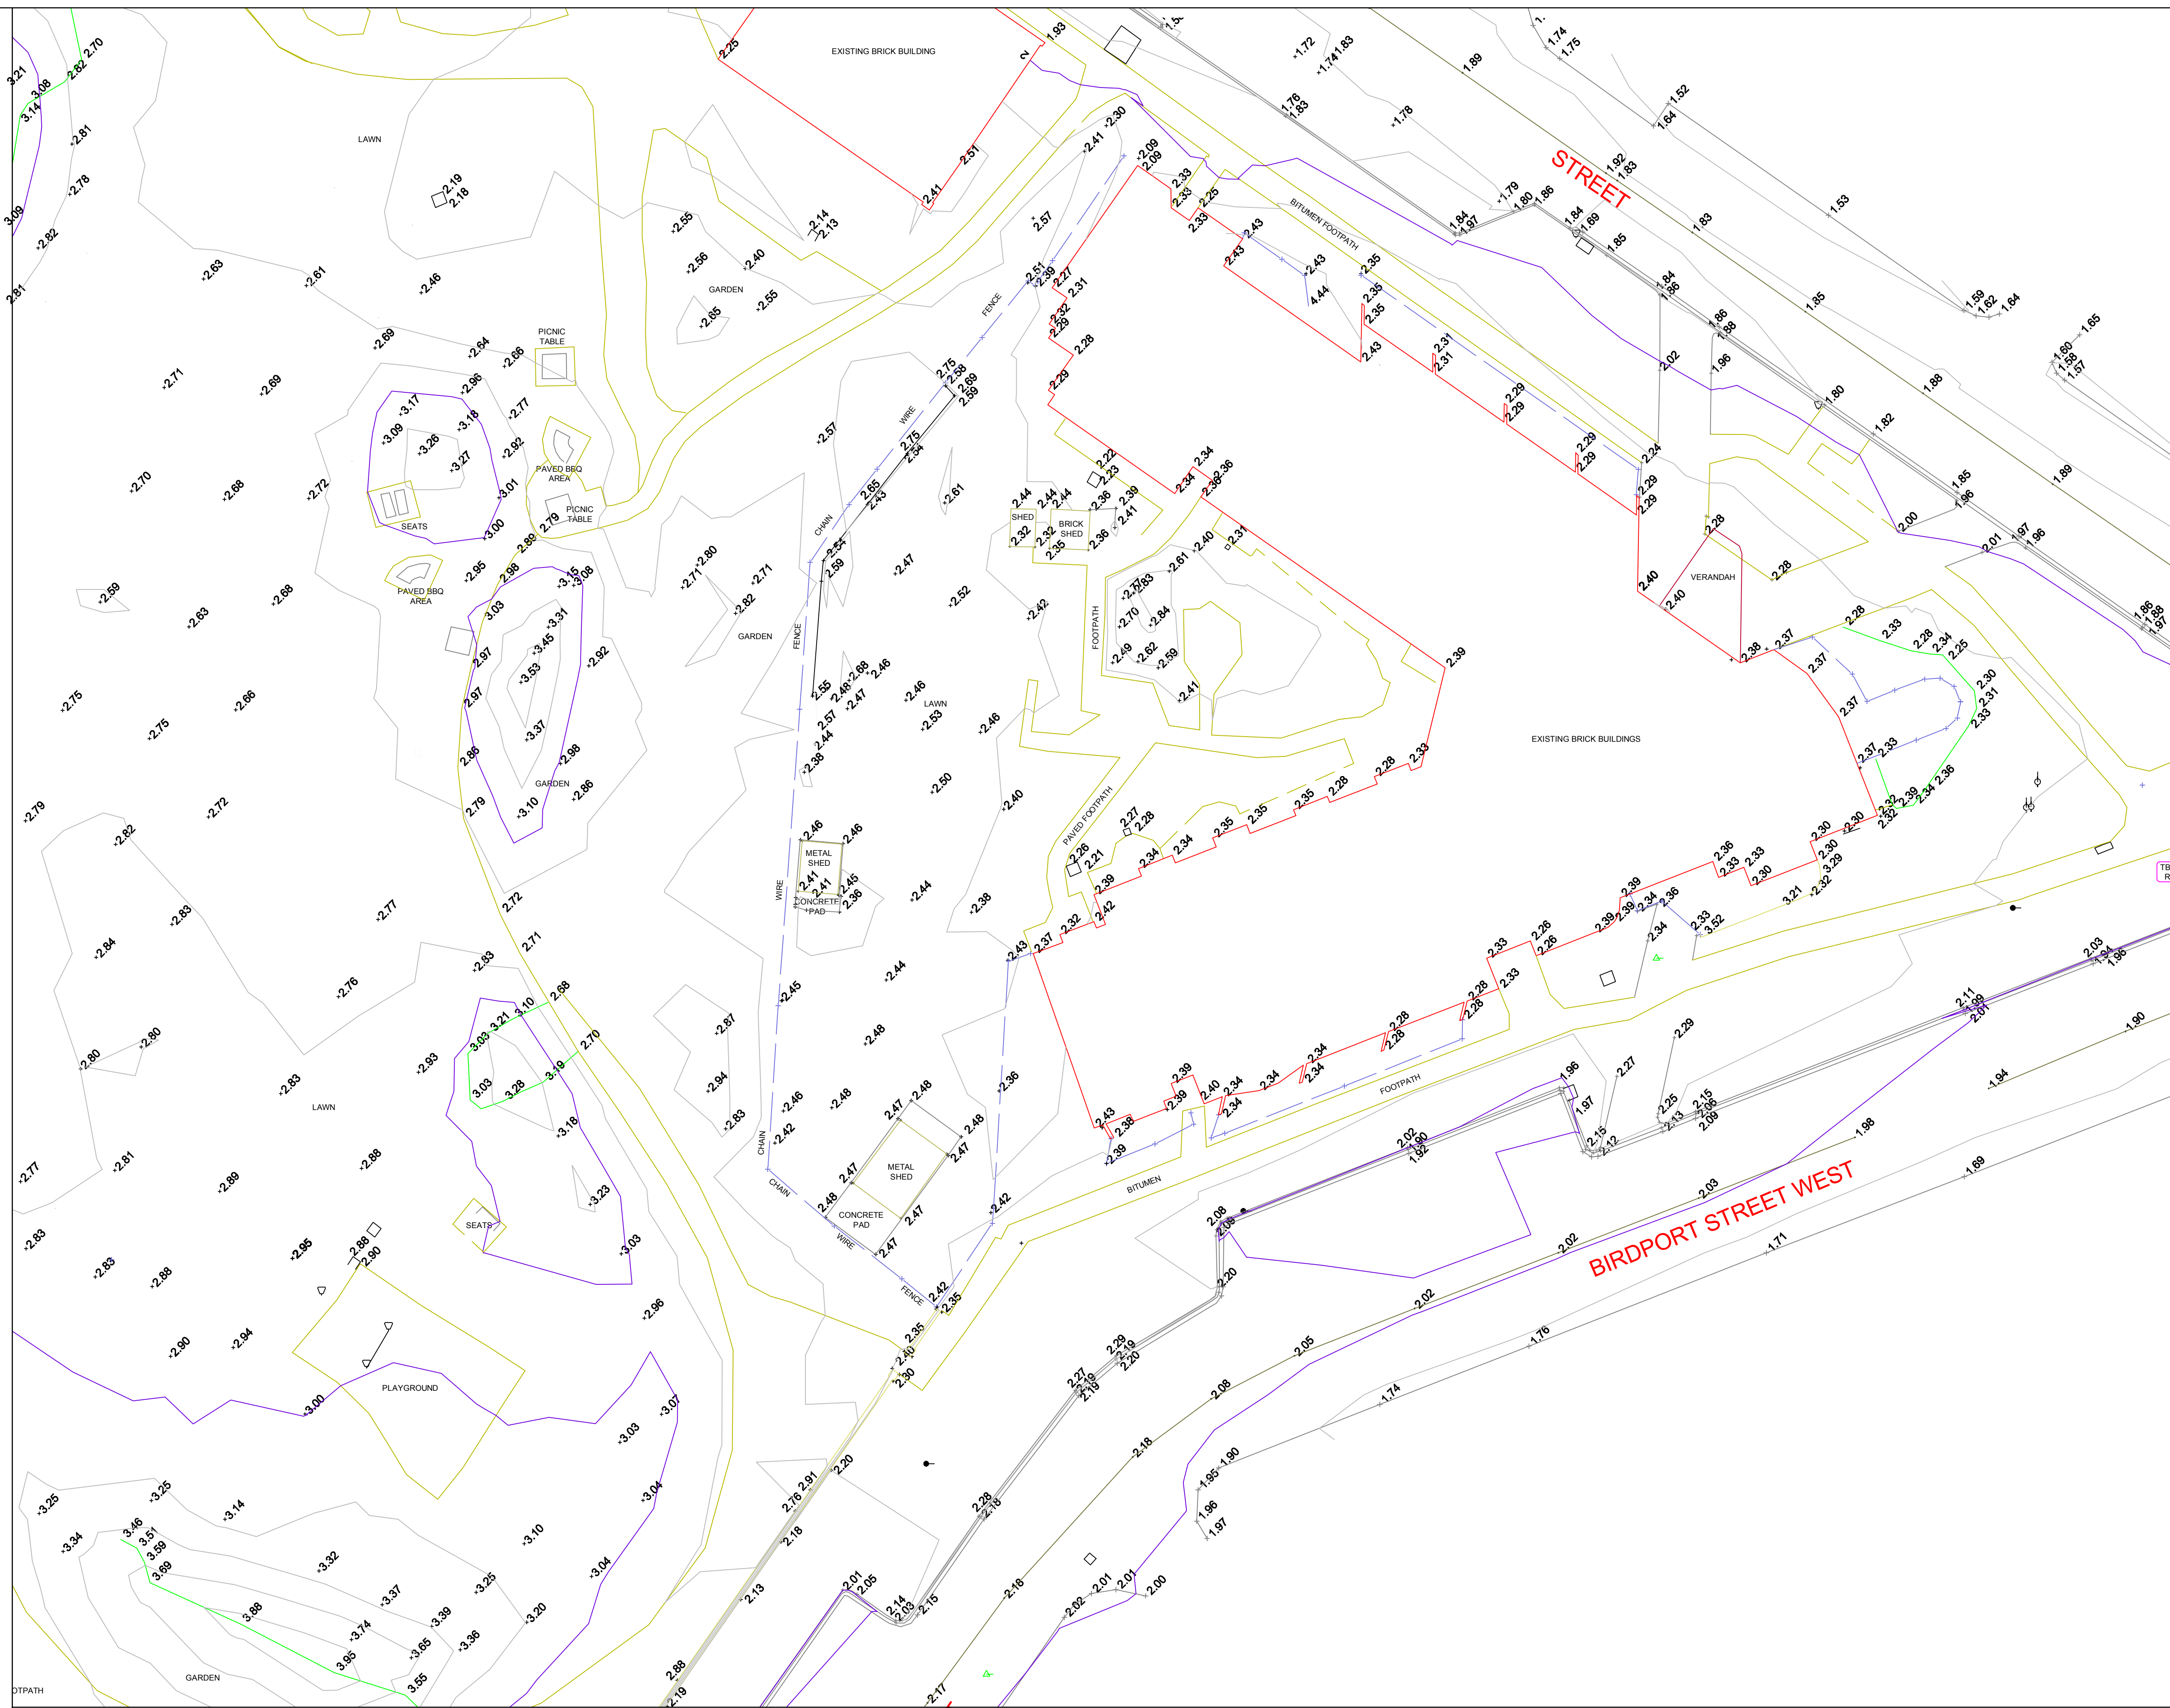

HEADING & ASSOCIATES
 ENGINEERING SURVEYORS, COMPUTER CAD DRAFTING
 CONSTRUCTION SURVEYS - CIVIL & STRUCTURAL

TELEPHONE (03) 9916 9130
 FACSIMILE (03) 9376 4831
 EMAIL: enquiries@headingassociates.com.au

HEADING & ASSOCIATES DOES NOT WARRANT THAT THIS PLAN IS DEFINITIVE NOR FREE OF ERROR AND DOES NOT ACCEPT LIABILITY FOR ANY LOSS CAUSED OR ARISING FROM RELIANCE UPON INFORMATION PROVIDED HEREIN.

CONTRACTORS ARE TO LIAISE WITH ALL SERVICING AUTHORITIES TO DETERMINE THE LOCATION OF ANY SERVICES PRIOR TO ANY EXCAVATION ON THE SITE.

THERE IS NO GUARANTEE THAT ALL EXISTING SERVICES ARE SHOWN.

CONTOUR INTERVAL: 0.20m
 LEVELS SHOWN THUS ARE TO A.H.D.
 HEADING & ASSOCIATES DATUM
 FEBRUARY 2011

NOTES:

SCALE 1:200

HO 2 4 6 8 10

LENGTHS ARE IN METRES

LEGEND

W	WATER UNCLASSIFIED	⊕	ELECTRICITY PIT
SEP	SIDE ENTRY PIT	○	TELSTRA / OPTUS PIT
GR	GRATED PIT	⊕	TELSTRA / OPTUS PILLAR
JP	JUNCTION PIT	○	TELSTRA POLE
DP	DRAINAGE PIT	○	GAS VALVE
S	SIGN	○	GAS MARKER POST
U	UNCLASSIFIED UTILITY	○	SEWERAGE PIT
TS	TRAFFIC SIGNAL POST	○	STOP VALVE
TSB	TRAFFIC SIGNAL BOX	○	FIRE PLUG
TSPT	TRAFFIC SIGNAL PIT	○	FIRE HYDRANT
L	LIGHT POLE	○	WATER METER
EP	ELECTRICITY POLE	○	STAY
PL	POLE & LIGHT	○	GATE / BOOM GATE

ADDRESS: 1-35 GRAHAM STREET, ALBERT PARK

SHEET 4 OF 5

AMENDMENTS/ACTI-	DATE	DWN	CHK
1. ORIGINAL DRAWING	24/02/2011	RPW	RMB
2. _____	_____	---	---
3. _____	_____	---	---
4. _____	_____	---	---
5. _____	_____	---	---
6. _____	_____	---	---

REFERENCE: 1011291

FEATURE & LEVEL PLAN

GASWORKS PARK-1-35 GRAHAM STREET, ALBERT PARK

M.G.A. ZONE 55



HEADING & ASSOCIATES
 ENGINEERING SURVEYORS, COMPUTER CAD DRAFTING
 CONSTRUCTION SURVEYS - CIVIL & STRUCTURAL
 TELEPHONE (03) 9916 9130
 FACSIMILE (03) 9376 4831
 EMAIL: enquiries@headingassociates.com.au


HEADING & ASSOCIATES DOES NOT WARRANT THAT THIS PLAN IS DEFINITIVE NOR FREE OF ERROR AND DOES NOT ACCEPT LIABILITY FOR ANY LOSS CAUSED OR ARISING FROM RELIANCE UPON INFORMATION PROVIDED HEREIN.

CONTRACTORS ARE TO LIAISE WITH ALL SERVICING AUTHORITIES TO DETERMINE THE LOCATION OF ANY SERVICES PRIOR TO ANY EXCAVATION ON THE SITE.

THERE IS NO GUARANTEE THAT ALL EXISTING SERVICES ARE SHOWN.

CONTOUR INTERVAL: 0.20m
 LEVELS SHOWN THUS ARE TO A.H.D.
 HEADING & ASSOCIATES DATUM
 FEBRUARY 2011

NOTES:

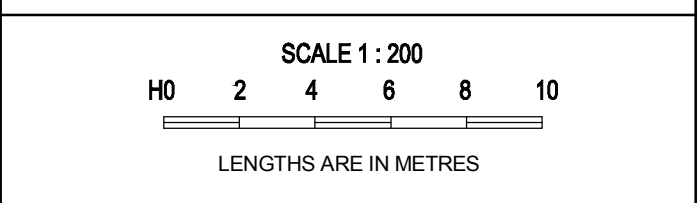

LEGEND

W	WATER UNCLASSIFIED	⊕	ELECTRICITY PIT
SEP	SIDE ENTRY PIT	○	TELSTRA / OPTUS PIT
GR	GRADED PIT	⊕	TELSTRA / OPTUS PILLAR
JP	JUNCTION PIT	○	TELSTRA POLE
DP	DRAINAGE PIT	○	GAS VALVE
S	SIGN	○	GAS MARKER POST
U	UNCLASSIFIED UTILITY	○	SEWERAGE PIT
TS	TRAFFIC SIGNAL POST	○	STOP VALVE
TB	TRAFFIC SIGNAL BOX	○	FIRE PLUG
TF	TRAFFIC SIGNAL FIT	○	FIRE HYDRANT
L	LIGHT POLE	○	WATER METER
EP	ELECTRICITY POLE	○	STAY
PL	POLE & LIGHT	○	GATE / BOOM GATE

ADDRESS: 1-35 GRAHAM STREET, ALBERT PARK

SHEET 5 OF 5

AMENDMENTS/ACTIONS-	DATE	DWN	CHK
1. ORIGINAL DRAWING	24/02/2011	RPW	RMB
2. _____	_____	---	---
3. _____	_____	---	---
4. _____	_____	---	---
5. _____	_____	---	---
6. _____	_____	---	---

REFERENCE: 1011291

FEATURE & LEVEL PLAN